




ALL DIMENSIONS ARE IN METER. SCALE 1 : 100

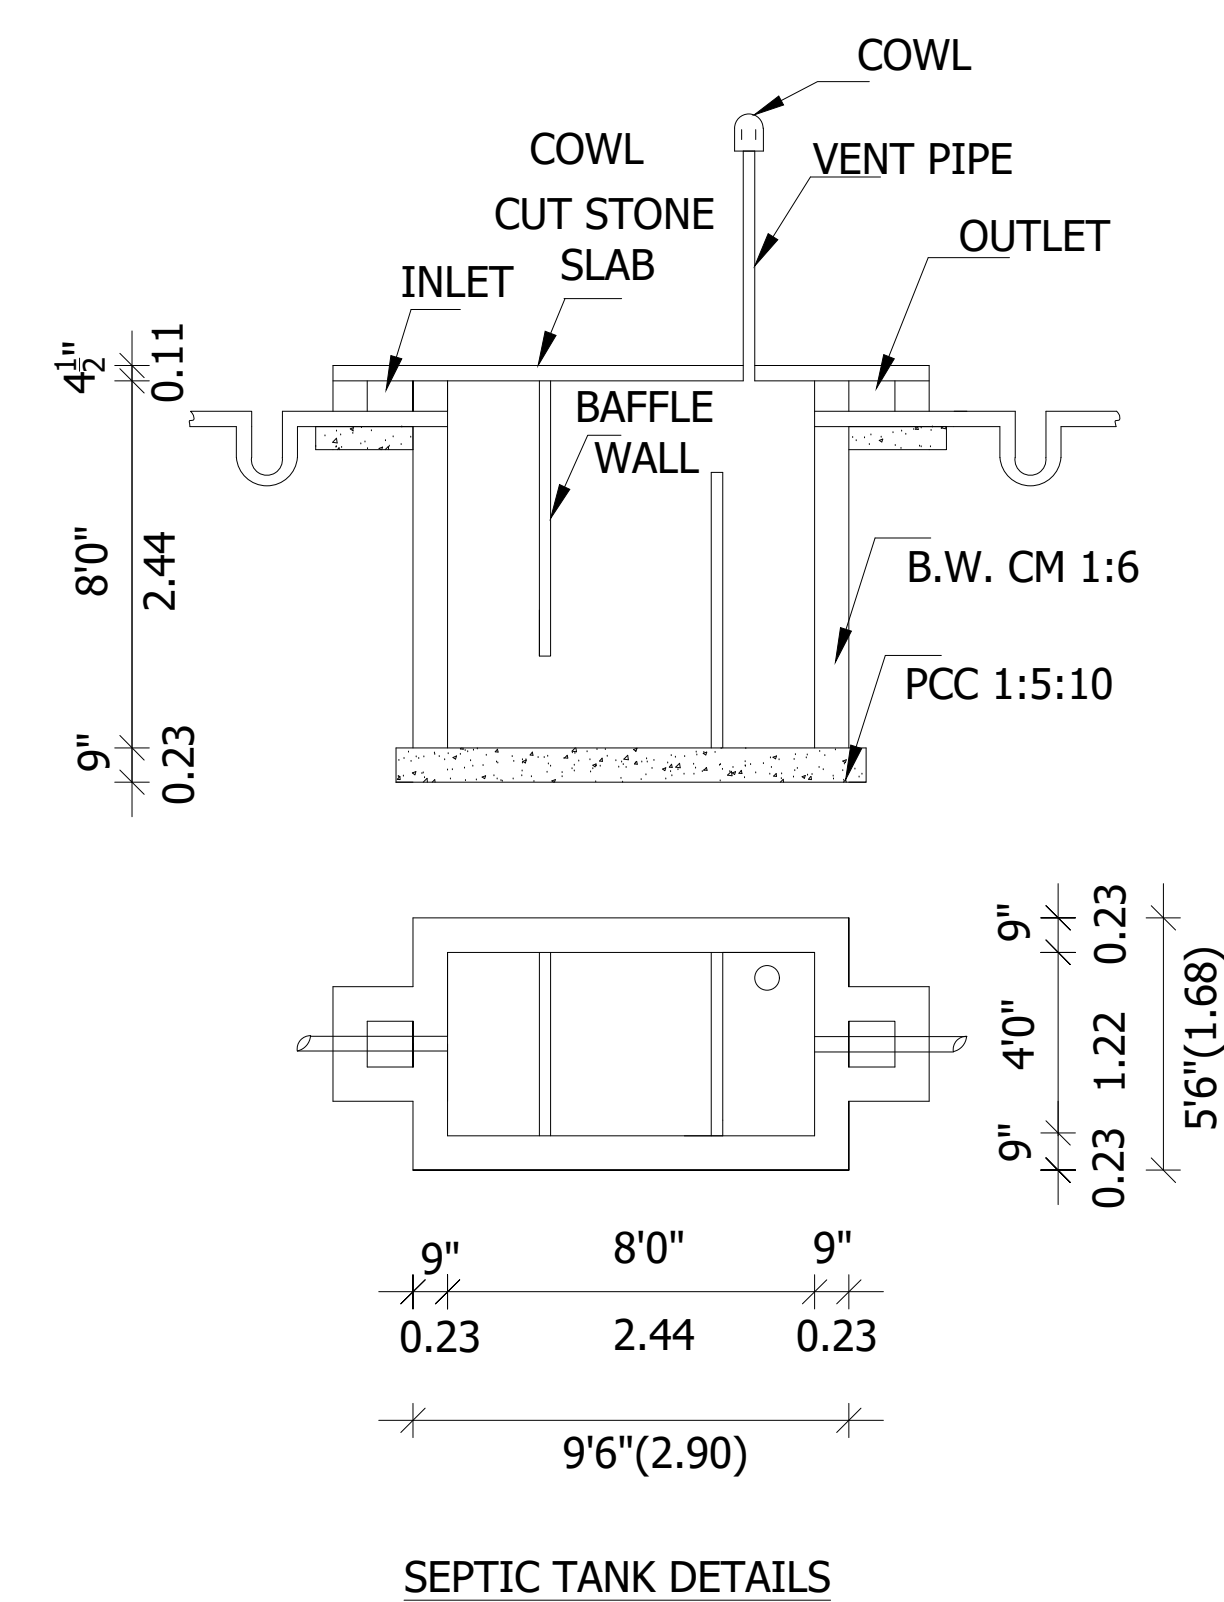


SECTION - AB

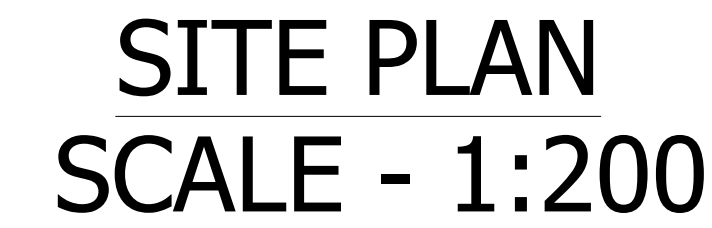

SEPTIC TANK DETAILS

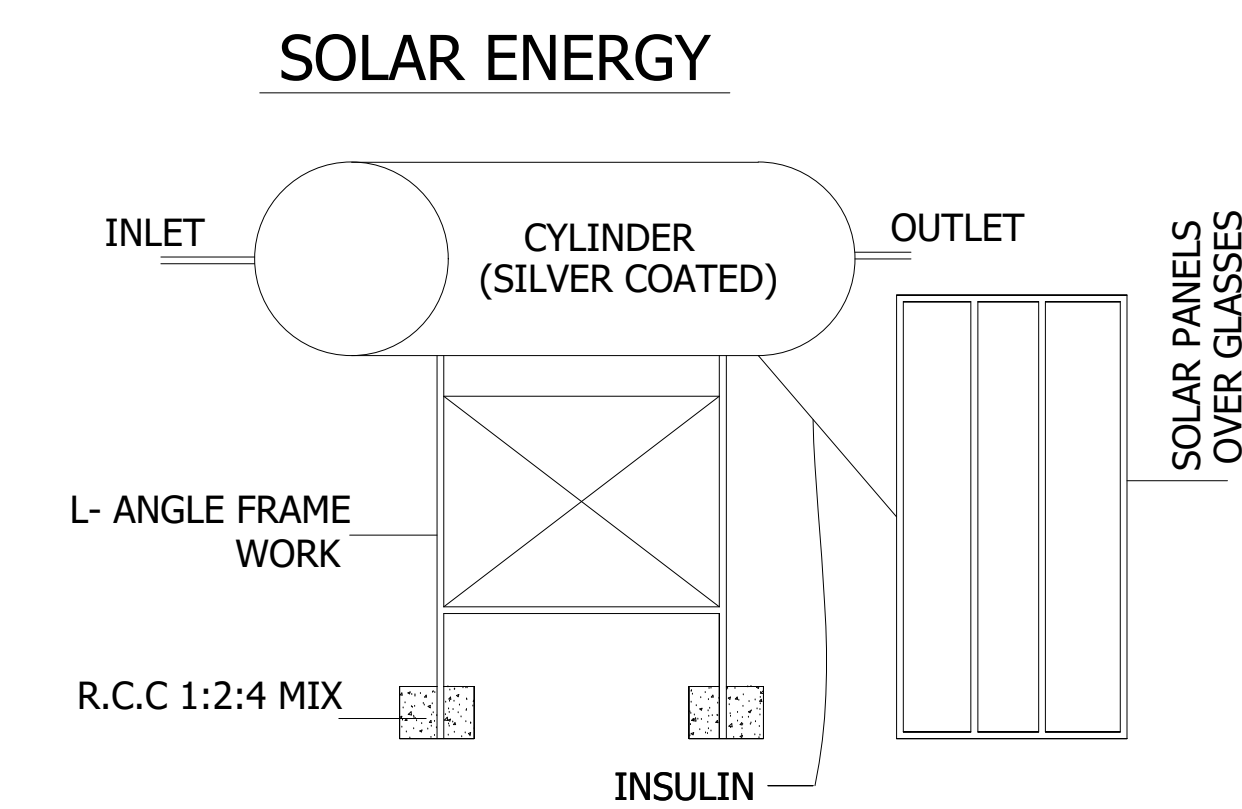

RAIN WATER HARVEST UNIT

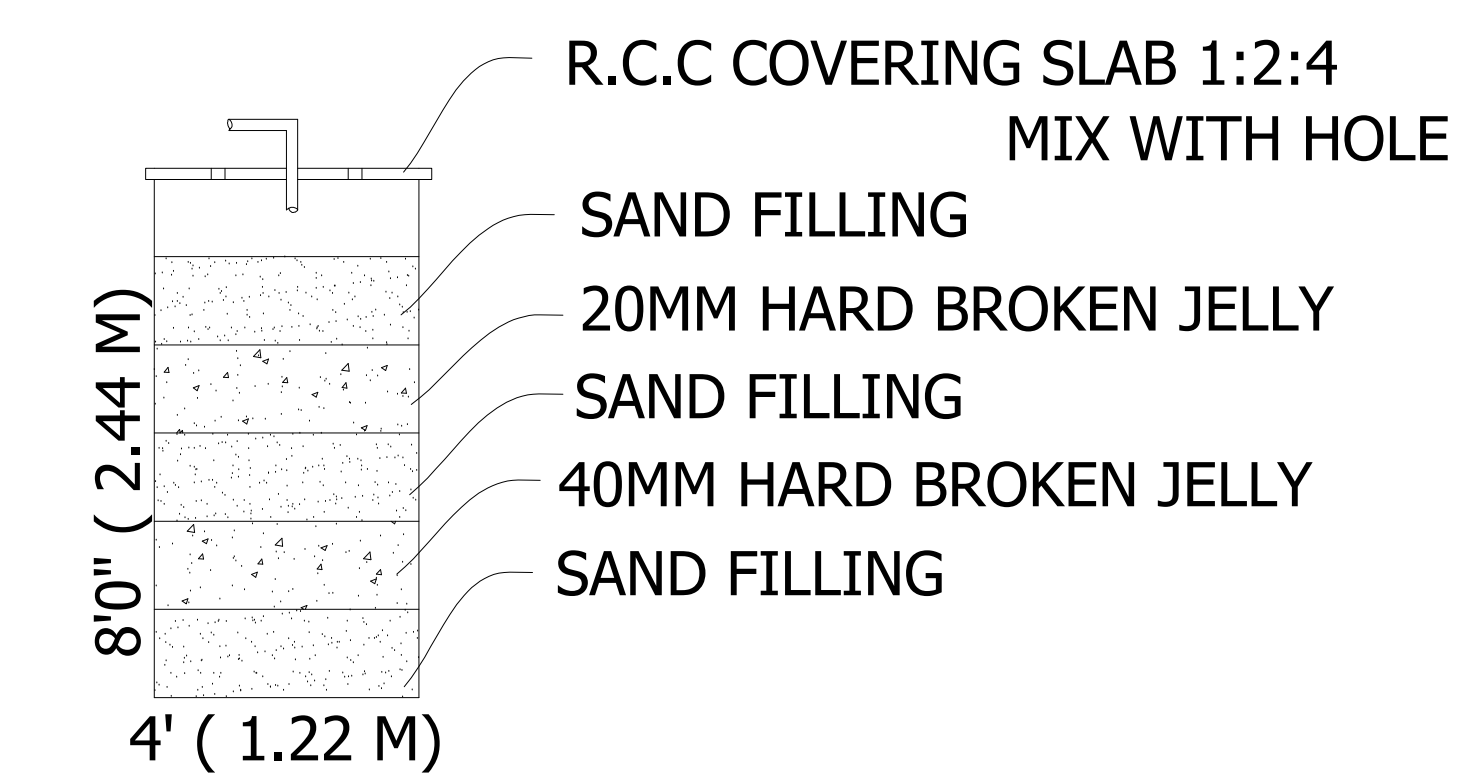

2NOS OF RWH UNIT WITH SIZE
4'0" x 4'0" x 8'0" USING 150MM DIA
PVC PIPE WITH NECESSARY FITTINGS.

OWNERS BOUNDARY SHOWN IN ----- 

PROPOSED BUILDING SHOWN IN -----

EXISTING ROAD SHOWN IN -----

AREA DETAILS	SQ.FT.	SQ.M.
TOTAL AREA OF THE SITE -----	1659.00	154.16
PROPOSED BUILDING IN G.F. AREA -----	167.00	15.53
OPEN SPACE AREA -----	1492.00	138.63

MD	-----	MAIN DOOR	-----	3'6" X 7'0"	1.06 X 2.13	M
D	-----	DOOR	-----	3'0" X 7'0"	0.91 X 2.13	M
D1	-----	DOOR	-----	2'6" X 7'0"	0.76 X 2.13	M
W	-----	WINDOW	-----	5'0" X 5'0"	1.52 X 1.52	M
GW	-----	GRILL WINDOW	-----	5'0" X 5'0"	1.52 X 1.52	M
V	-----	VENTILATOR	-----	3'0" X 2'0"	0.91 X 0.61	M

AS SHOWN IN SECTION ON - AB

APPLICANT NAME:-

Mr/Mrs.

APPLICANT

ENGINEER

