




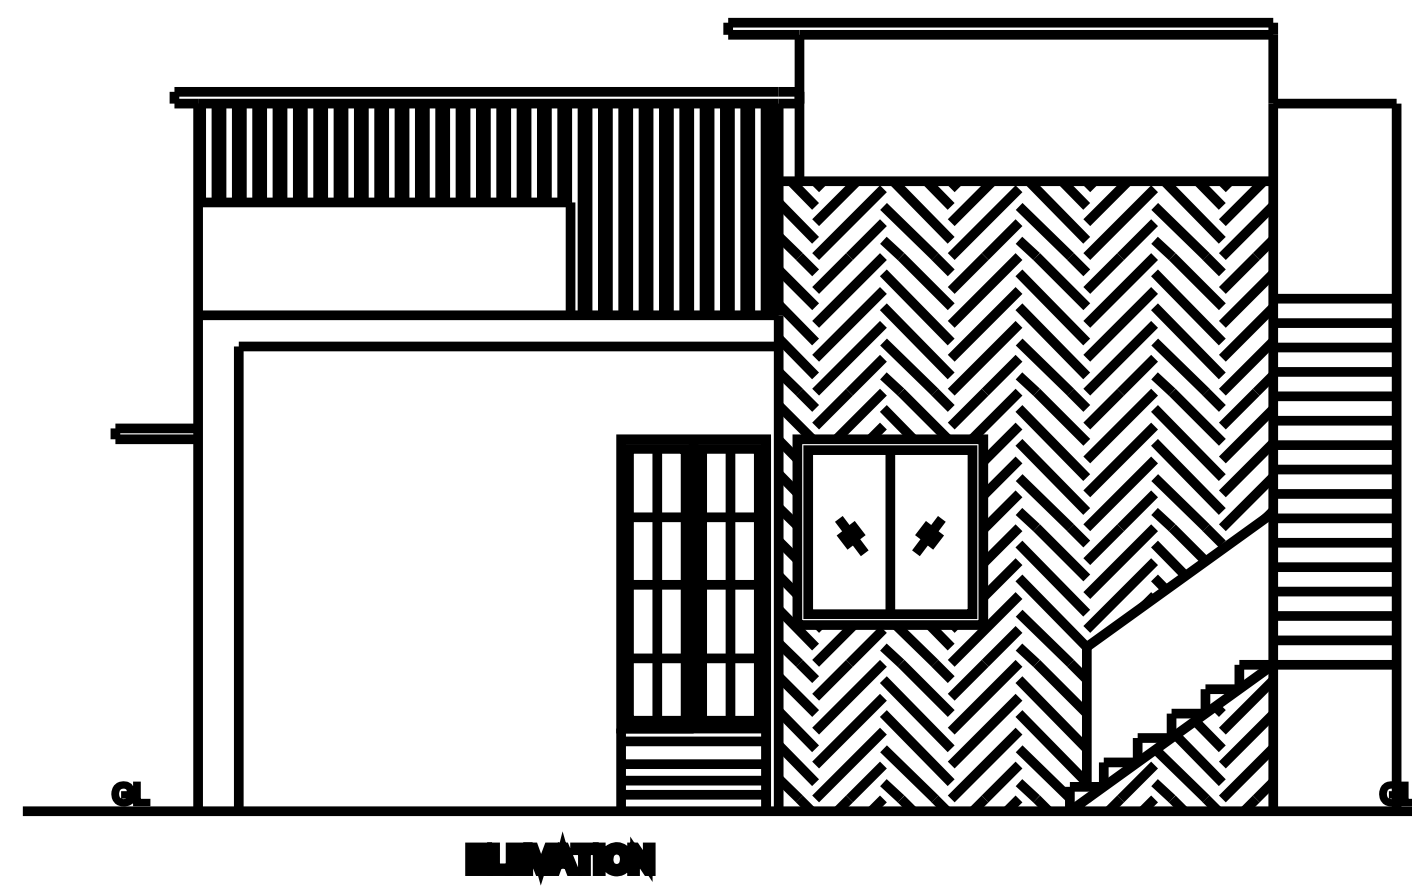


ELEVATION

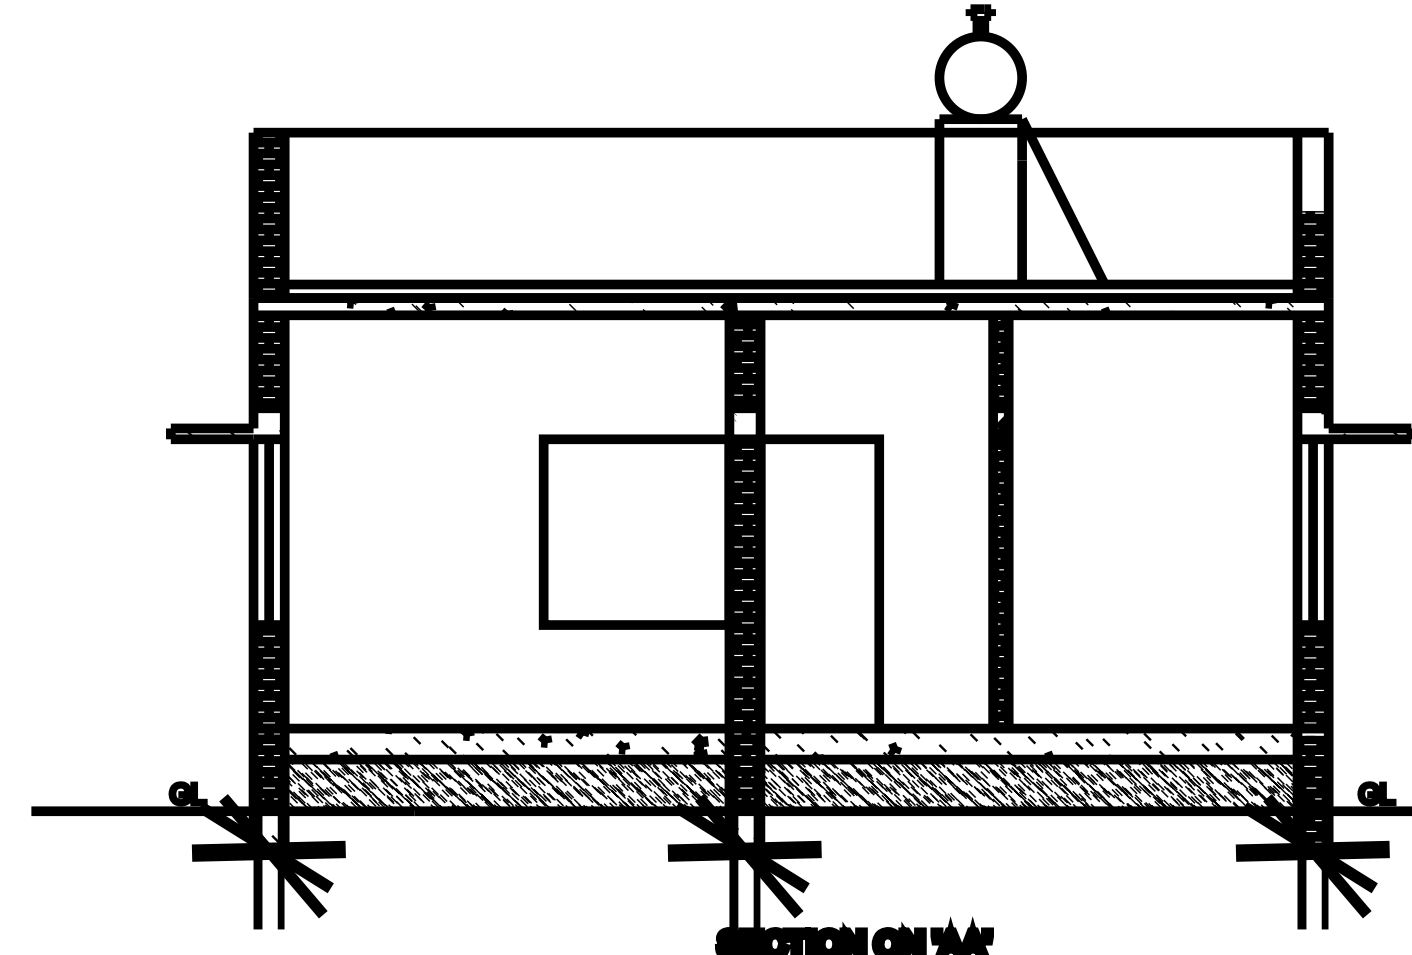


SECTION ON 1/4"

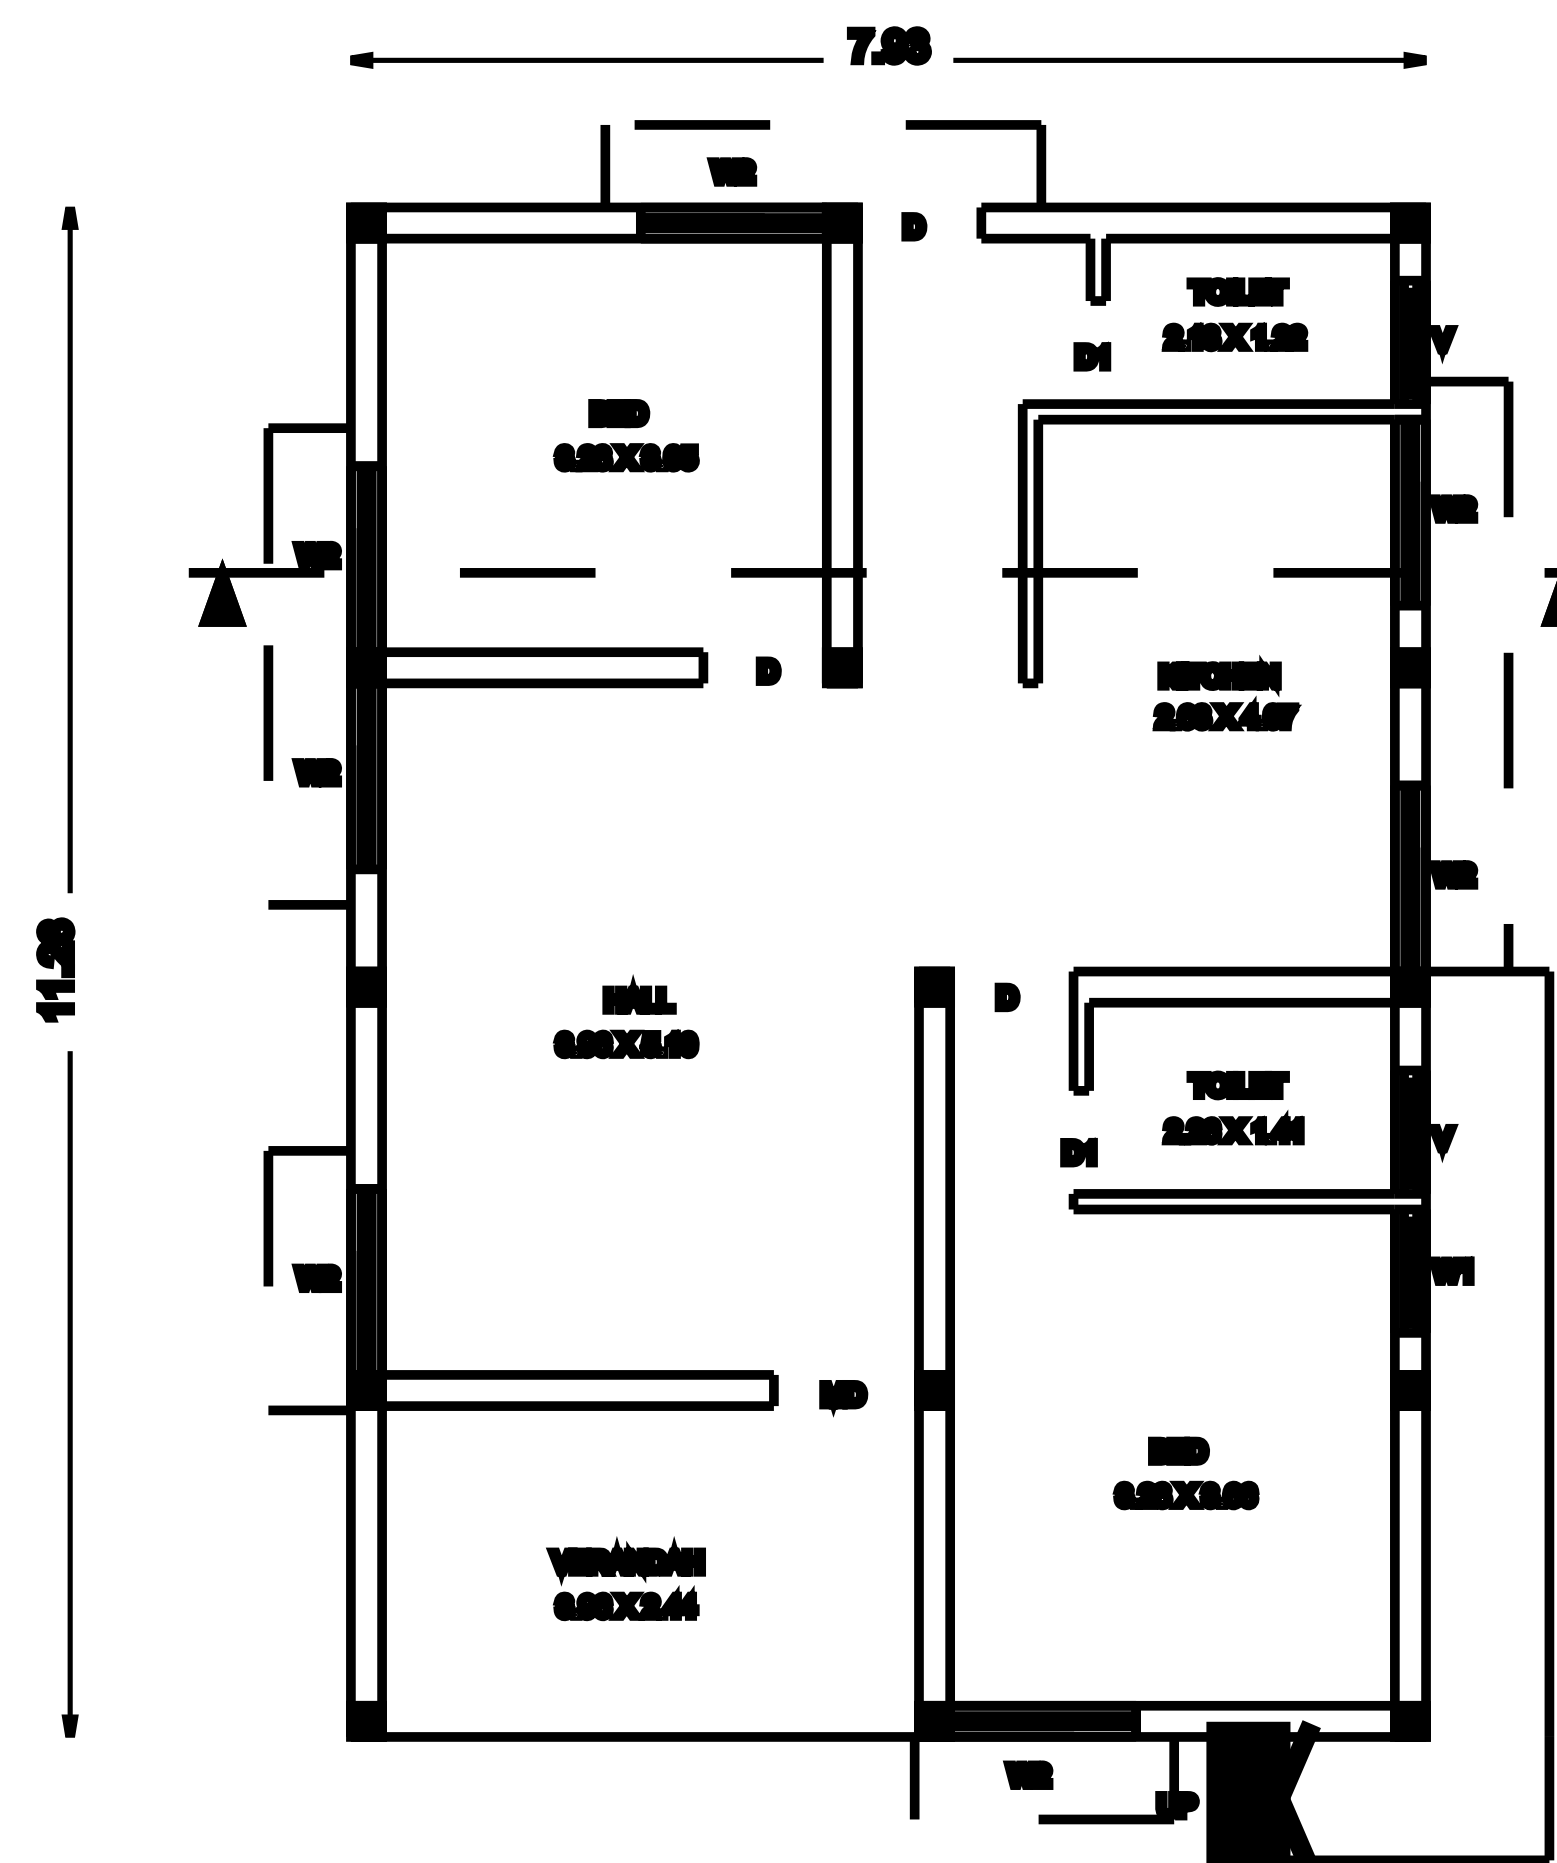









GROUND FLOOR PLAN

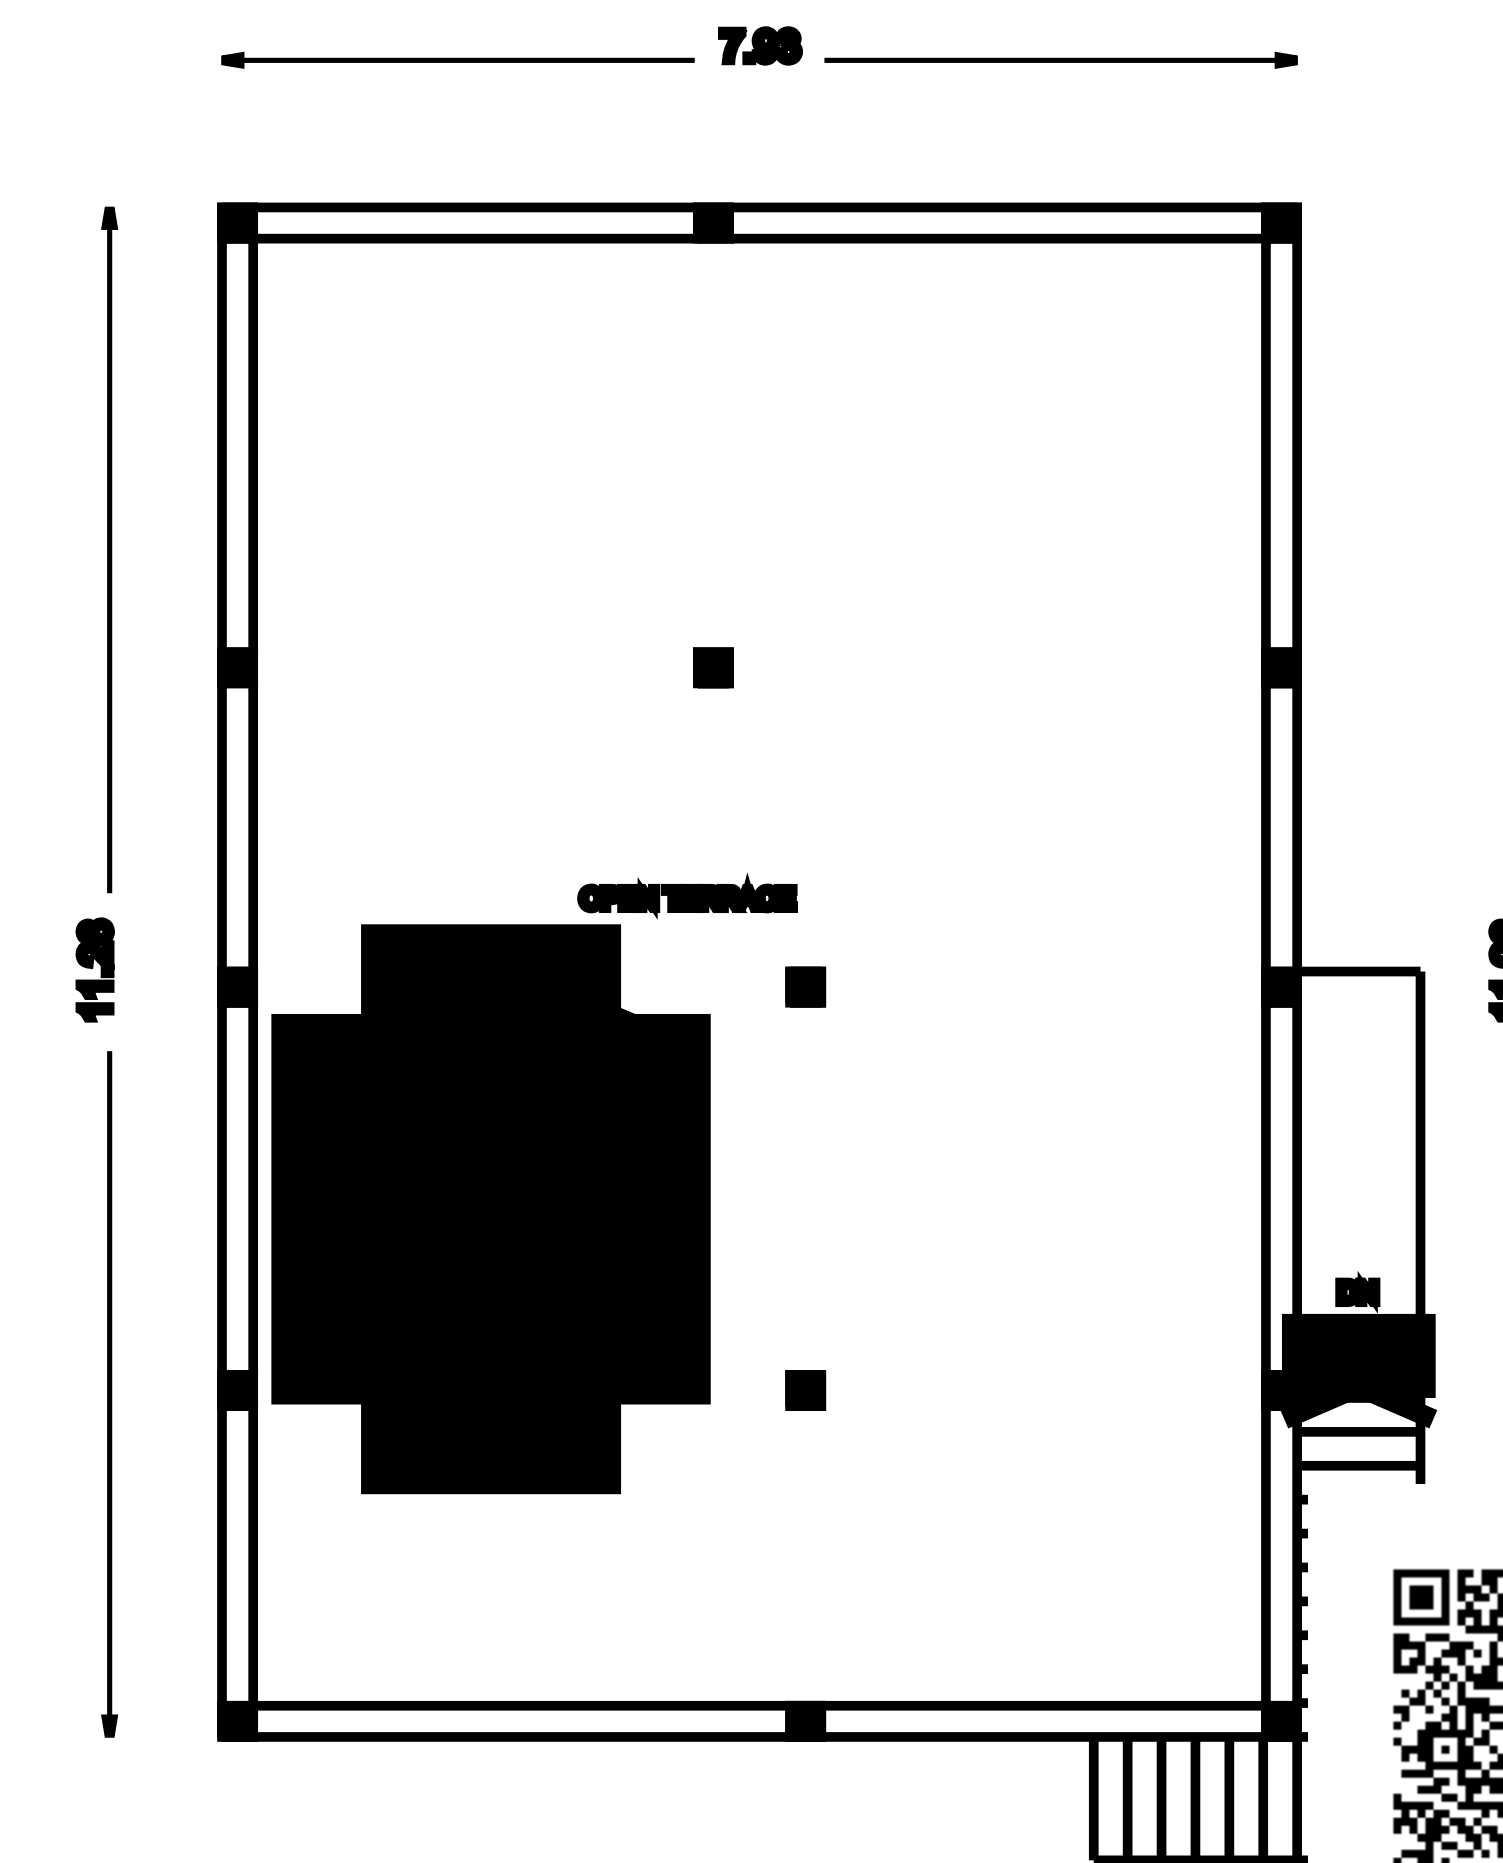

TERRACE FLOOR PLAN

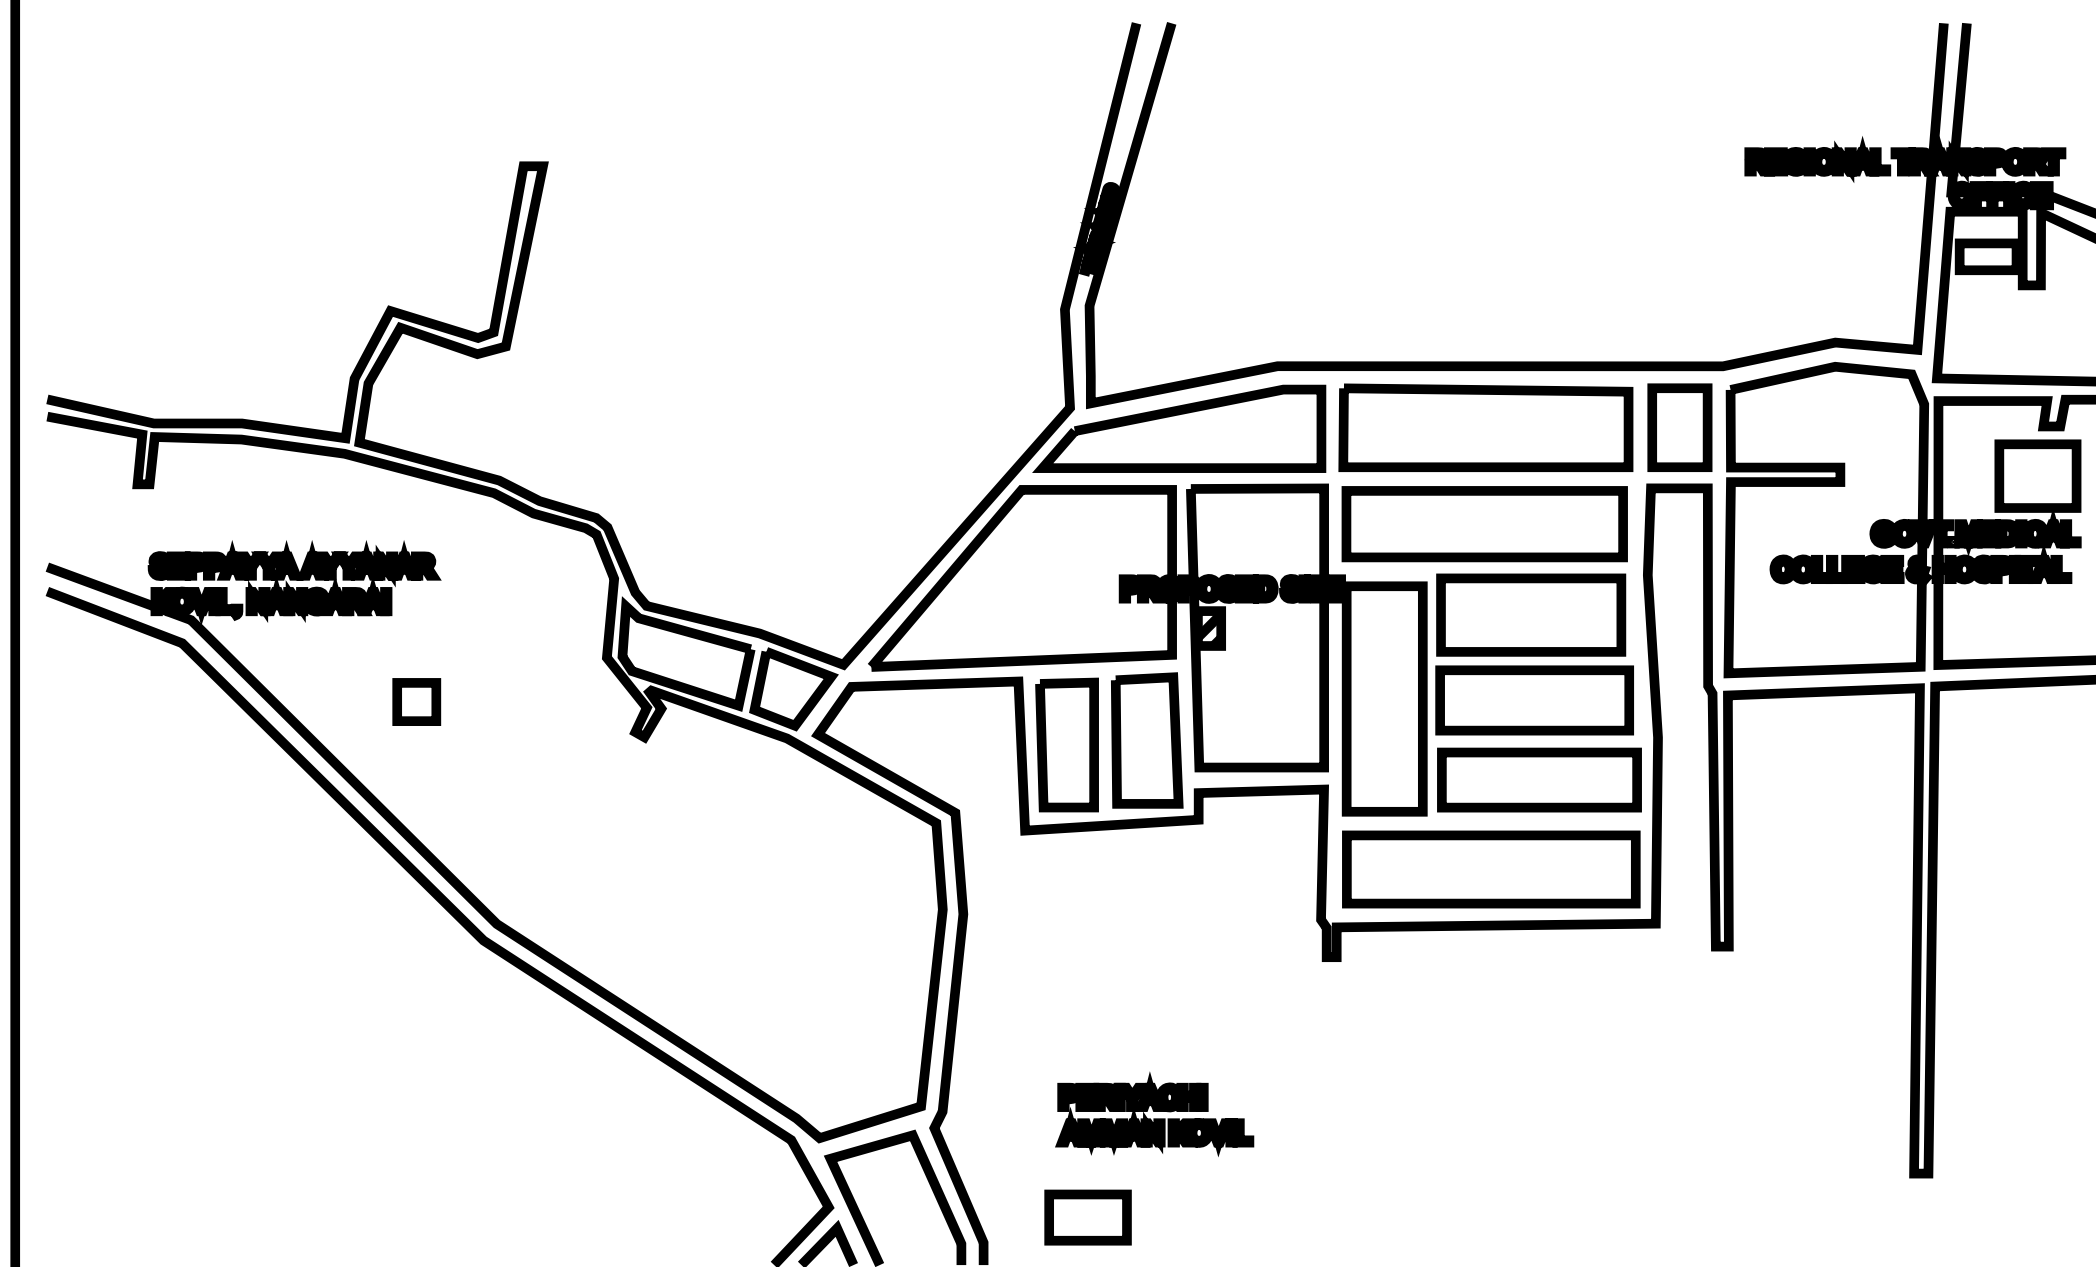

KEY PLAN
SCALE (N.T.S)

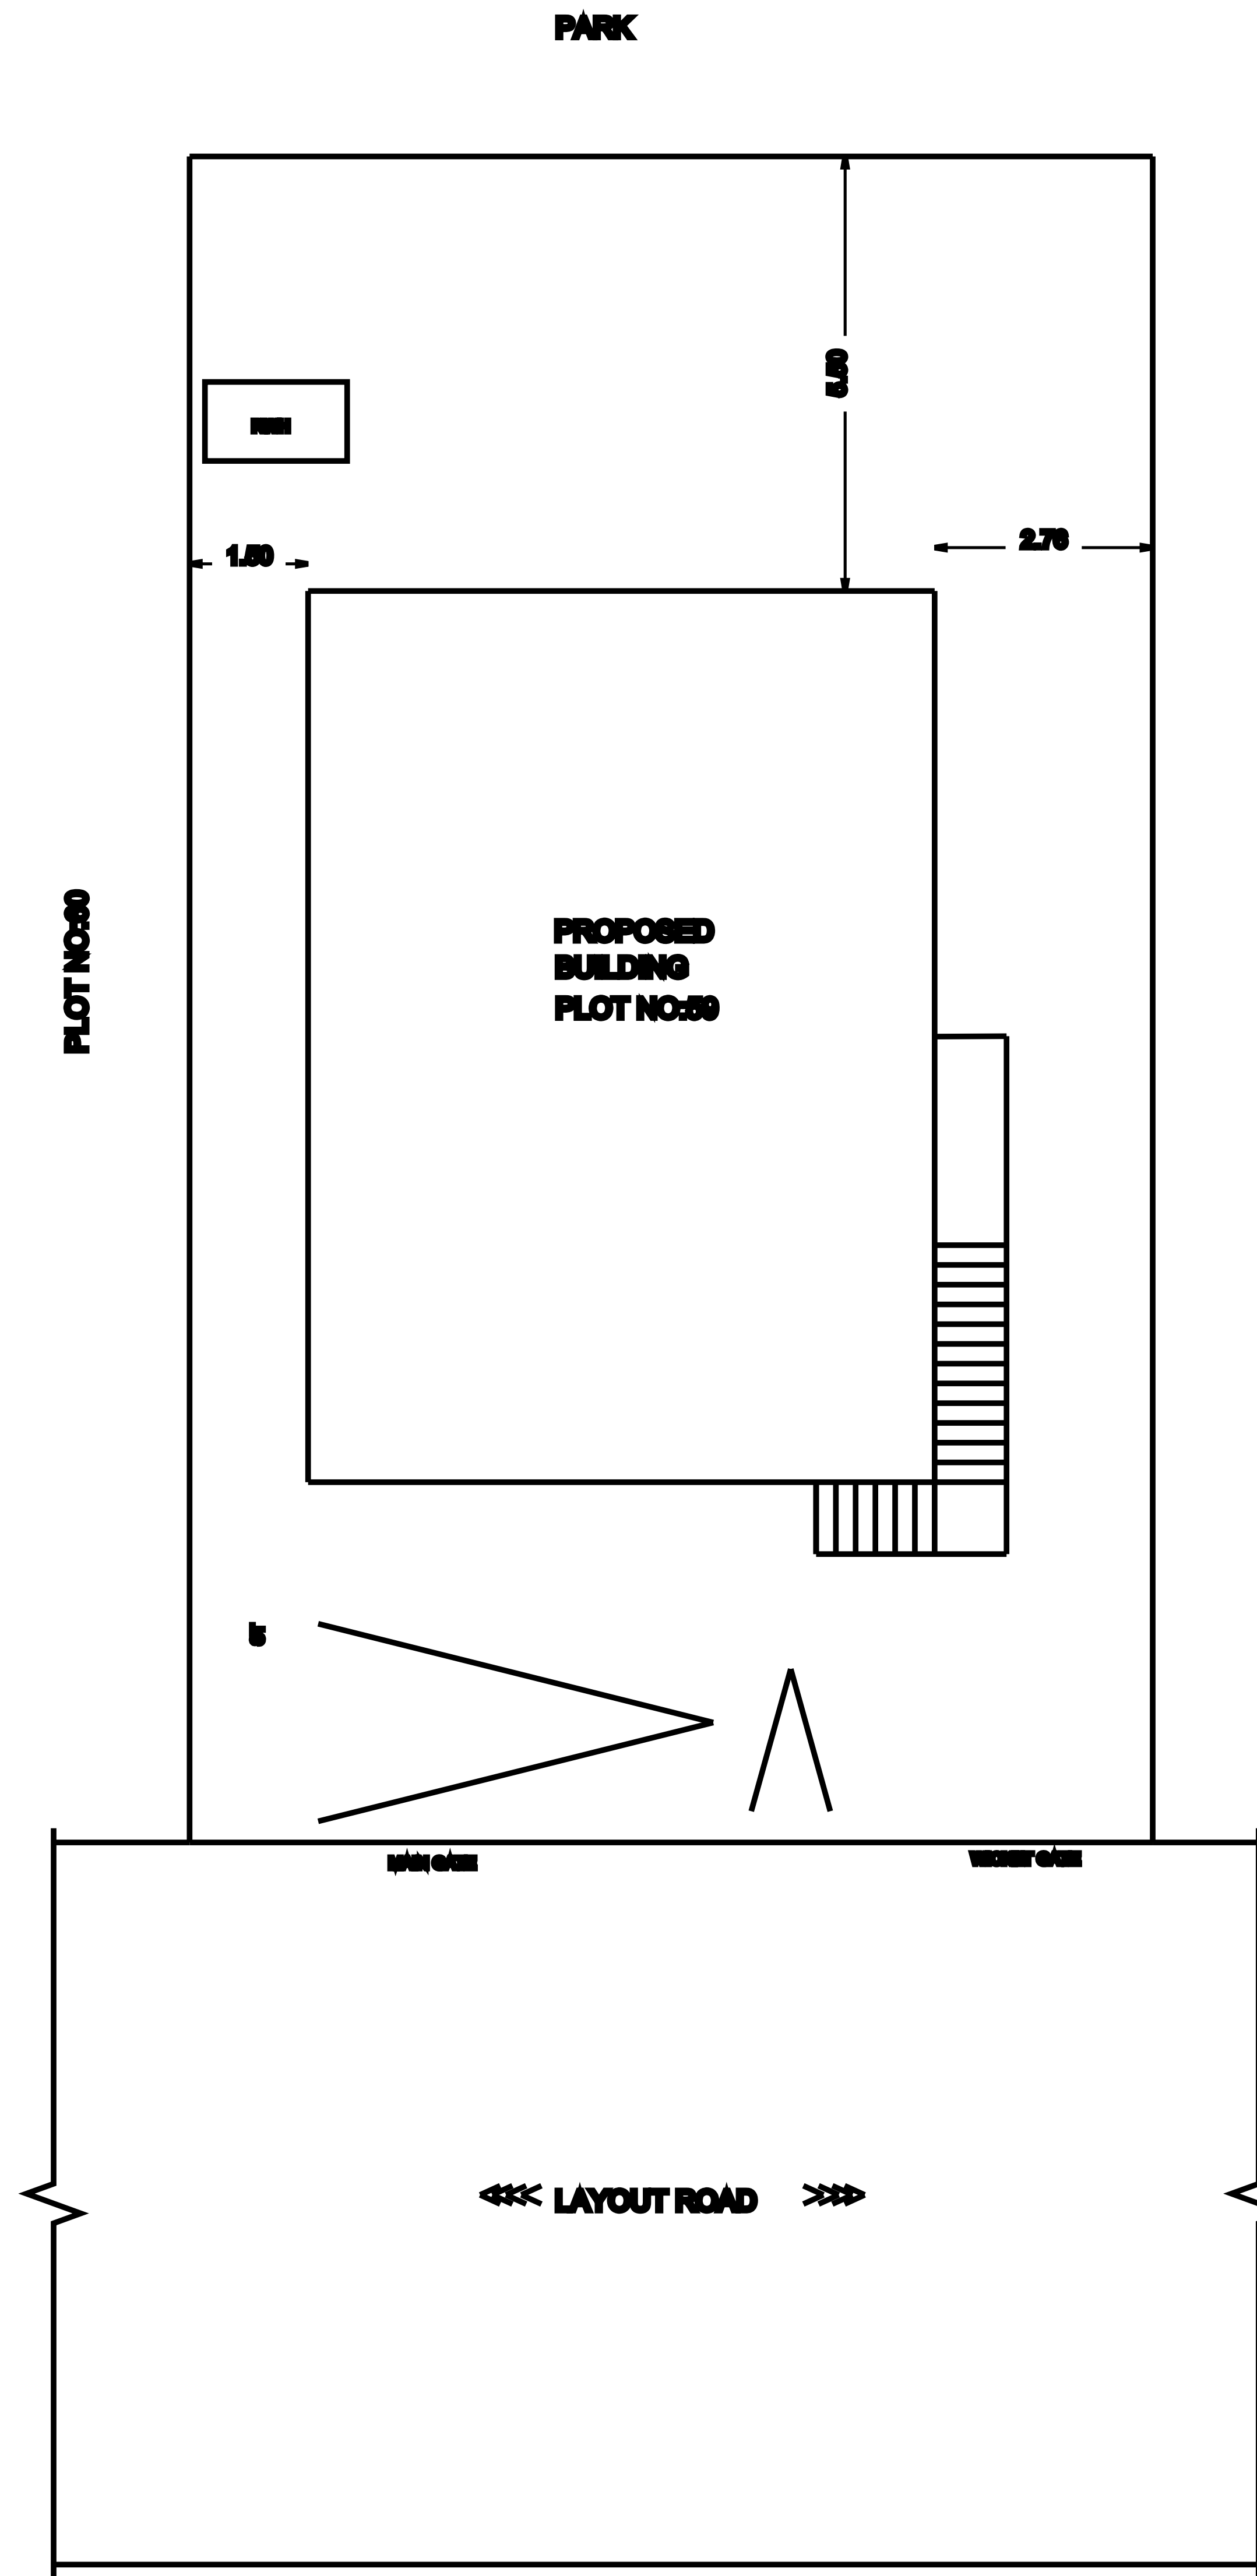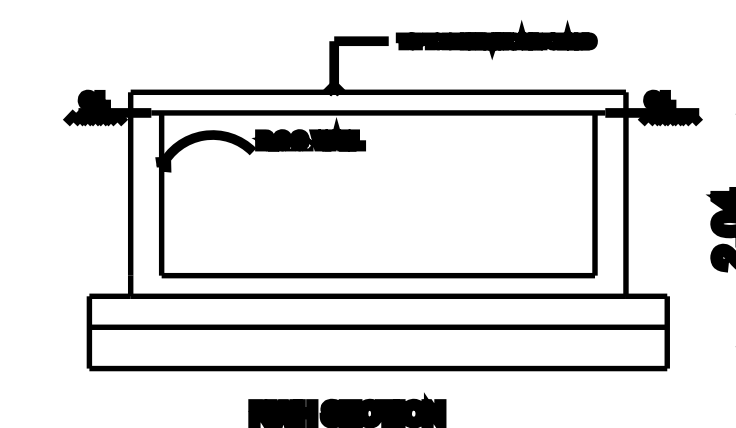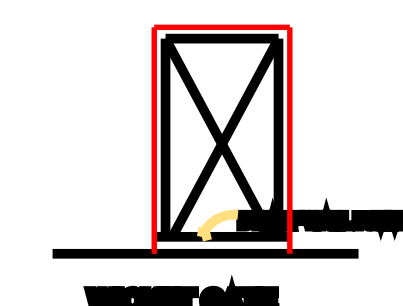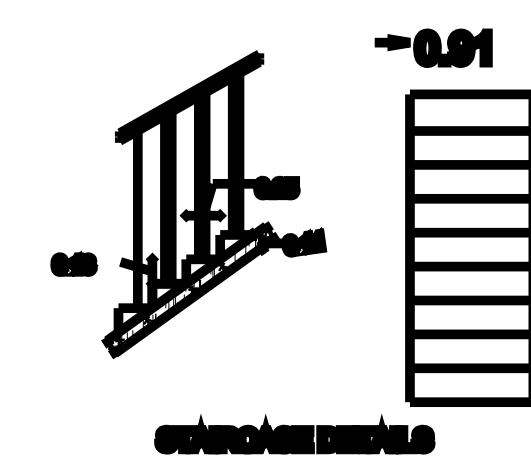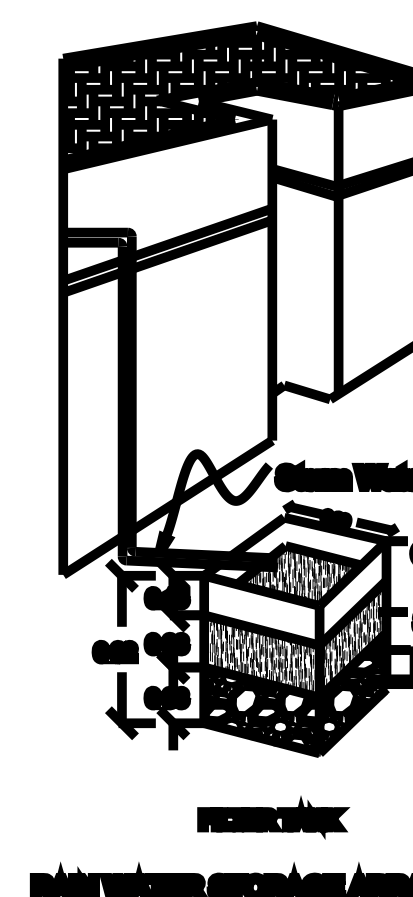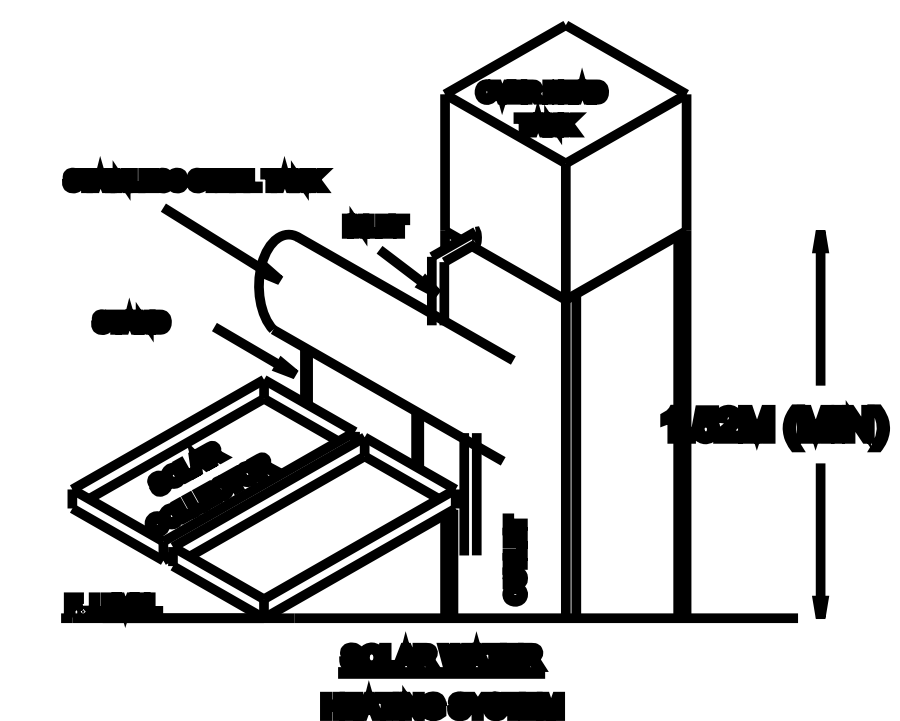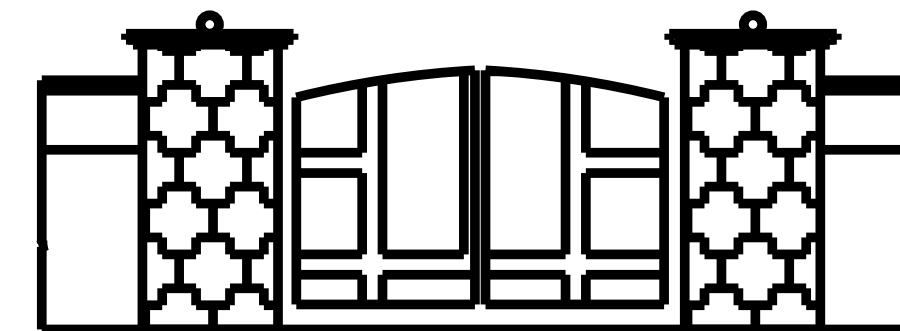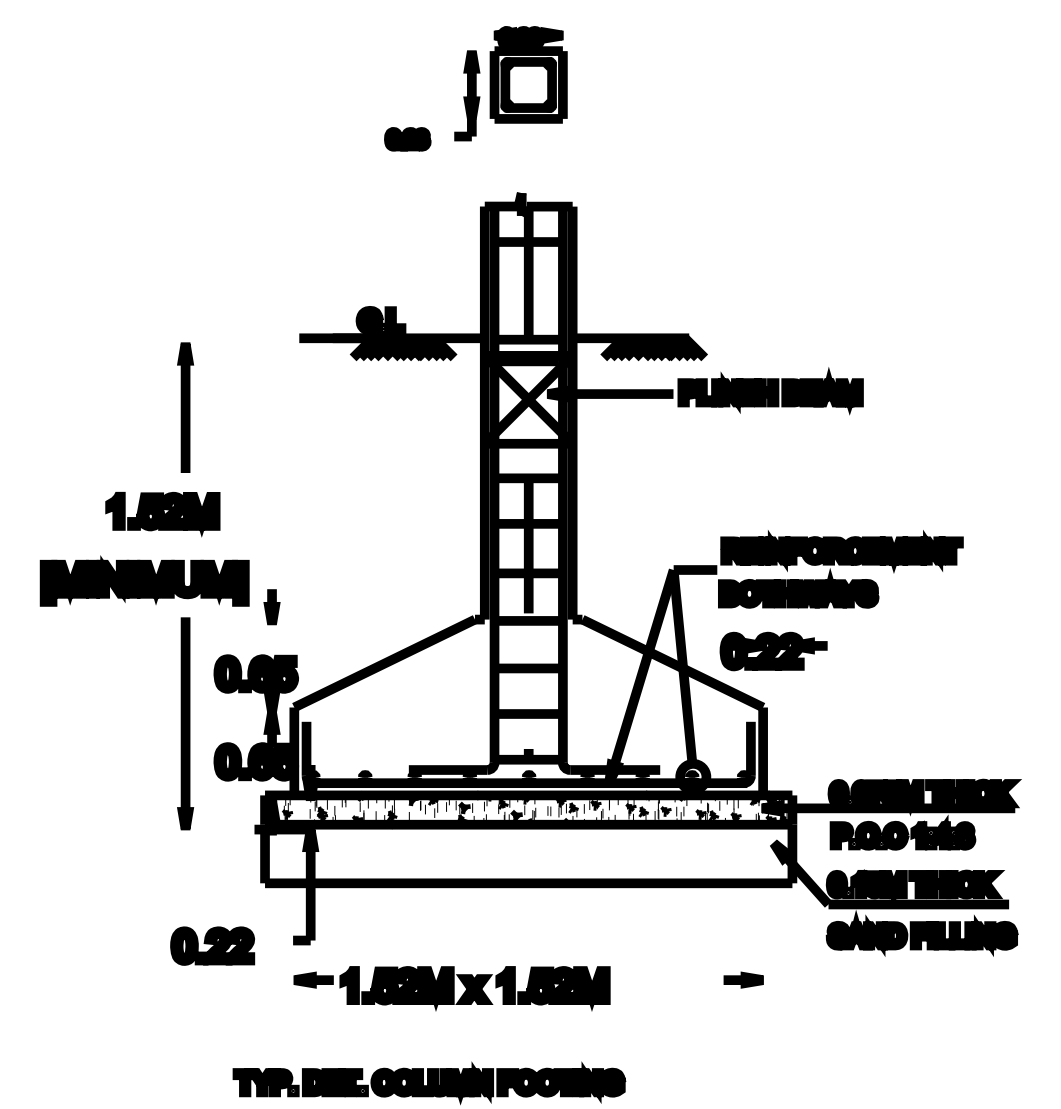

SITE PLAN
SCALE (1:100)

