


PLAN SHOWING THE PROPOSED CONSTRUCTION OF A R.C.C ROOFED GROUND FLOOR AND FIRST FLOOR RESIDENTIAL BUILDING. AT R.SF.NO:- 402/6B (OLD NO:- 402/6), IN KORUKKAI - VILLAGE & PANCHAYAT, THIRUTHURAIPONDI - TALUK, THIRUVARUR - DISTRICT.

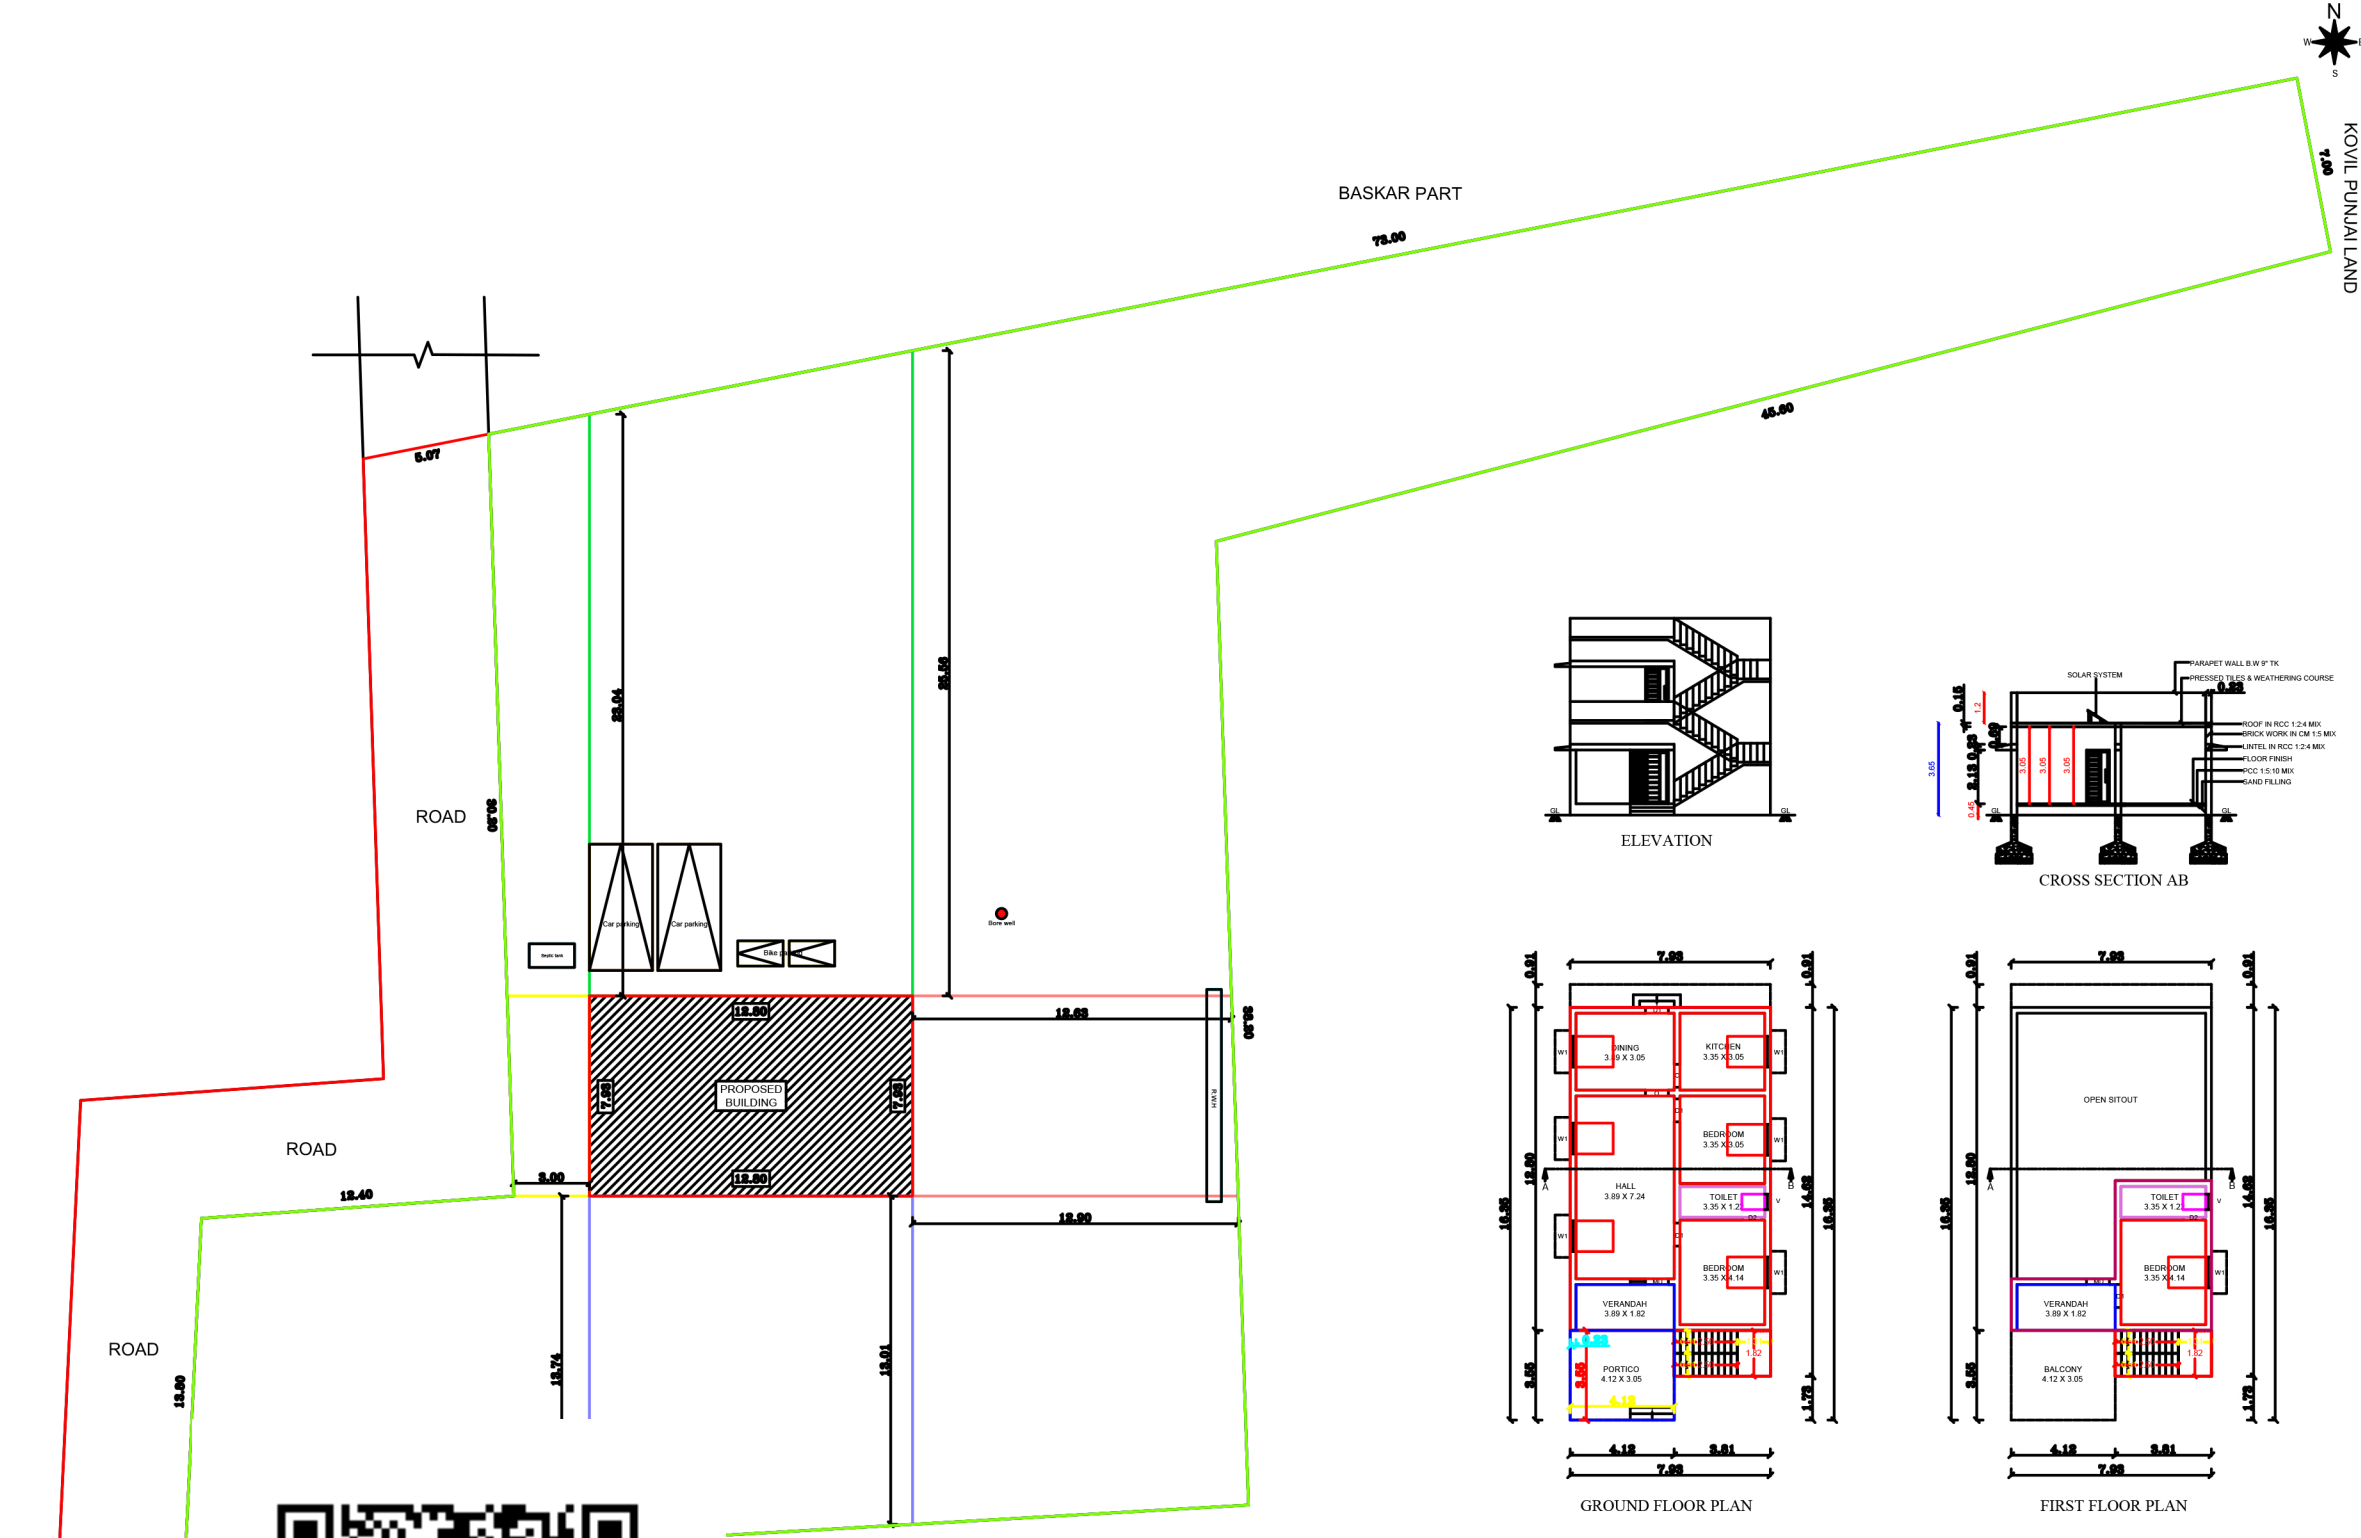

| AREA PARTICULARS:          | SQ.M    | SQ.FT    |
|----------------------------|---------|----------|
| AREA OF THE PLOT           | 1900.00 | 20451.60 |
| PROPOSED GROUND FLOOR AREA | 101.50  | 1092.55  |
| PORTICO AREA               | 14.63   | 157.48   |
| PROPOSED FIRST FLOOR AREA  | 31.06   | 334.33   |
| BALCONY AREA               | 14.63   | 157.48   |
| VACANT AREA                | 1783.87 | 19201.57 |

| <u>SCHDULE OF JOINERIES</u> |            | <u>METRE</u> |
|-----------------------------|------------|--------------|
| M.D                         | MAIN DOOR  | 1.06x2.13    |
| D1                          | DOOR       | 0.91x2.13    |
| D2                          | DOOR       | 0.76x2.13    |
| O                           | OPEN       | 0.91x2.13    |
| V                           | VENTILATOR | 0.91x0.61    |
| W1                          | WINDOW     | 1.22x1.37    |

|                         |  |
|-------------------------|--|
| COLOUR INDEX:           |  |
| BOUNDARY SHOWN IN GREEN |  |
| PROPOSALS SHOWN IN RED  |  |
| ROAD SHOWN IN YELLOW    |  |

**NOTE:**  
SCALE 1:100  
ALL DIMENSIONS ARE IN METER.  
WASTE WATER UTILISED FOR GARDEN PURPOSE.

**OWNER NAME:**  
  
Mr. T. Senthilkumar,  
S/o Mr. Thangavel,  
2-60/107, Veeraki street,  
Korukkai - Village,  
Thiruthuraipoondi - Tk,  
Thiruvavarur - Dt.

**REGISTERED ENGINEER:**  
  
S. Senthilkumar  
Er.N.C.INDHIRAJITH,B.E.,Pro.Cad.,  
Consulting Civil Engineer & Vasthu Consultant,  
JITH CONSTRUCTIONS,  
Thiruthuraipoondi,Thiruvavarur-Dist.  
Cell:9489645946,636994233