

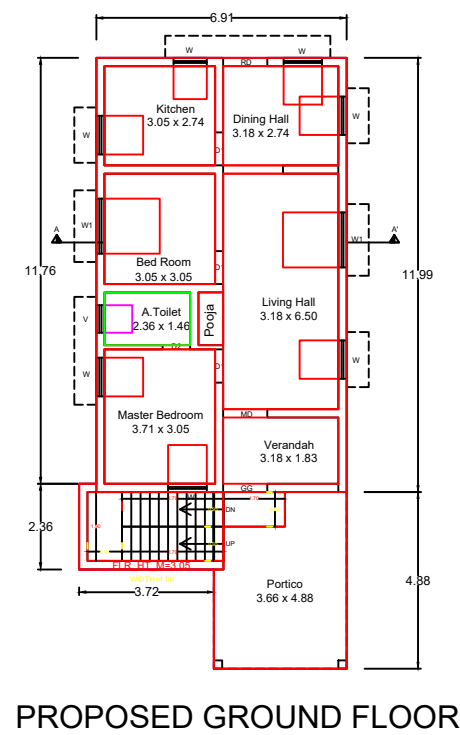
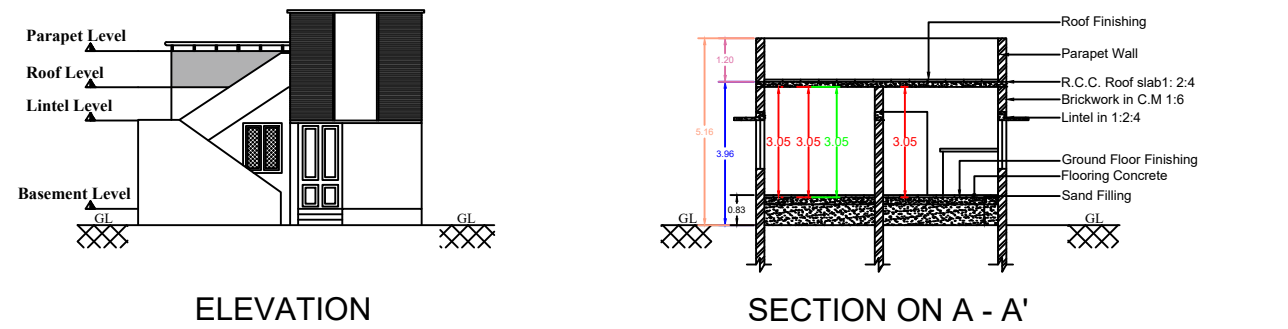
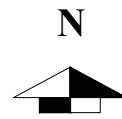


PLAN SHOWING THE PROPOSED CONSTRUCTION OF SINGLE STOREYED
R.C.C ROOF RESIDENTIAL BUILDING IN R.S NO : 176 / 1E PART (OLD),
176 / 1E2 (NEW), PATTA NO. 1580, PULIVALAM TO VELLAKUDI ROAD,
PERUNGUDI VILLAGE, THIRUVARUR TALUK & DISTRICT.
NAME OF THE OWNER : MR. G. SANTHOSH, S/O. GOVINDASAMY

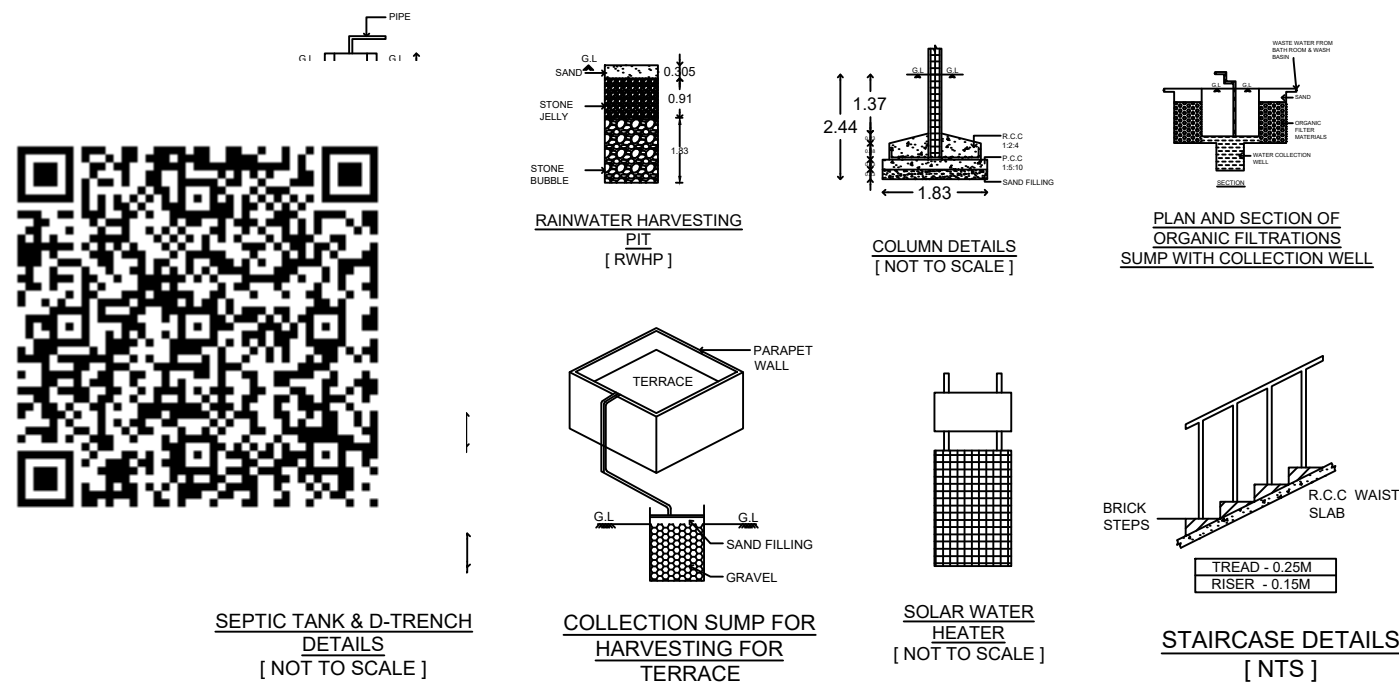


- SPECIFICATIONS:**
1. R.C.C FOOTINGS FOR FOUNDATION IN M20 MIX
 2. R.C.C. COLUMNS IN M20 MIX
 3. R.C.C. ROOF SLAB AND BEAMS IN M20 MIX
 4. 9" BRICK WORK IN C.M 1:5 IN SUPER STRUCTURE
 5. COUNTRY WOOD DOORS WITH FLUSH SHUTTERS
 6. COUNRTY WOOD GLAZED WINDOWS
 7. INTERNAL PLASTERING IN C.M 1:4
 8. EXTERNAL PLASTERING IN CM 1:5
 9. WEATHERING COURSE IN BRICK JELLY LIME CONCRETE
 10. WEATHERING TILES IN 9"X9" BURNT CLAY TILES IN LAID

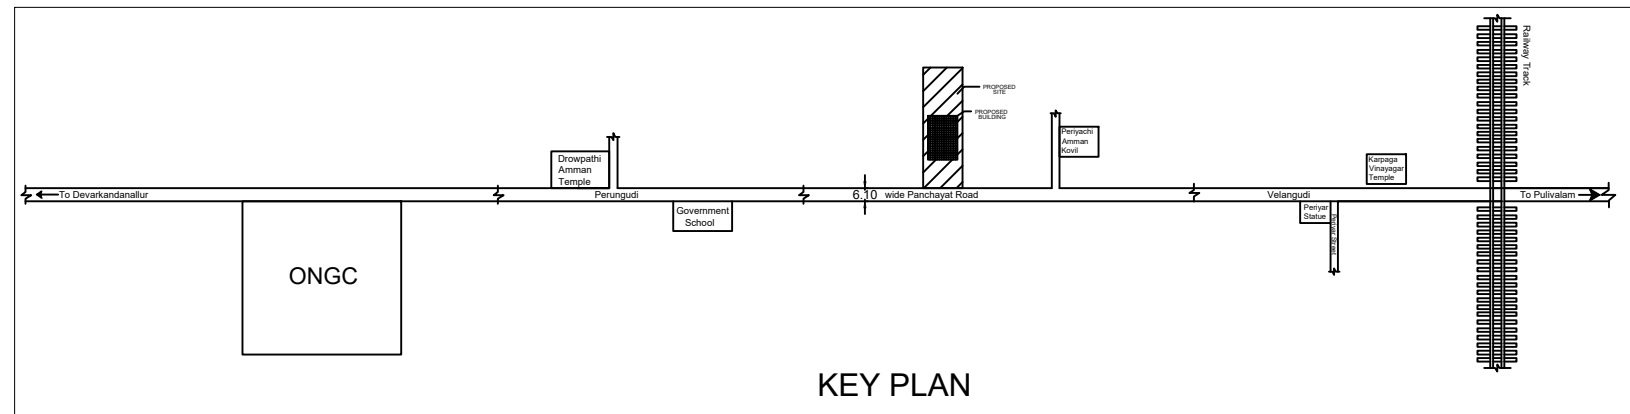

SITE BELONGS TO
SANTHOSH IN R.S NO. 176 / 2C

HOUSE & SITE
BELONGS TO RAJU

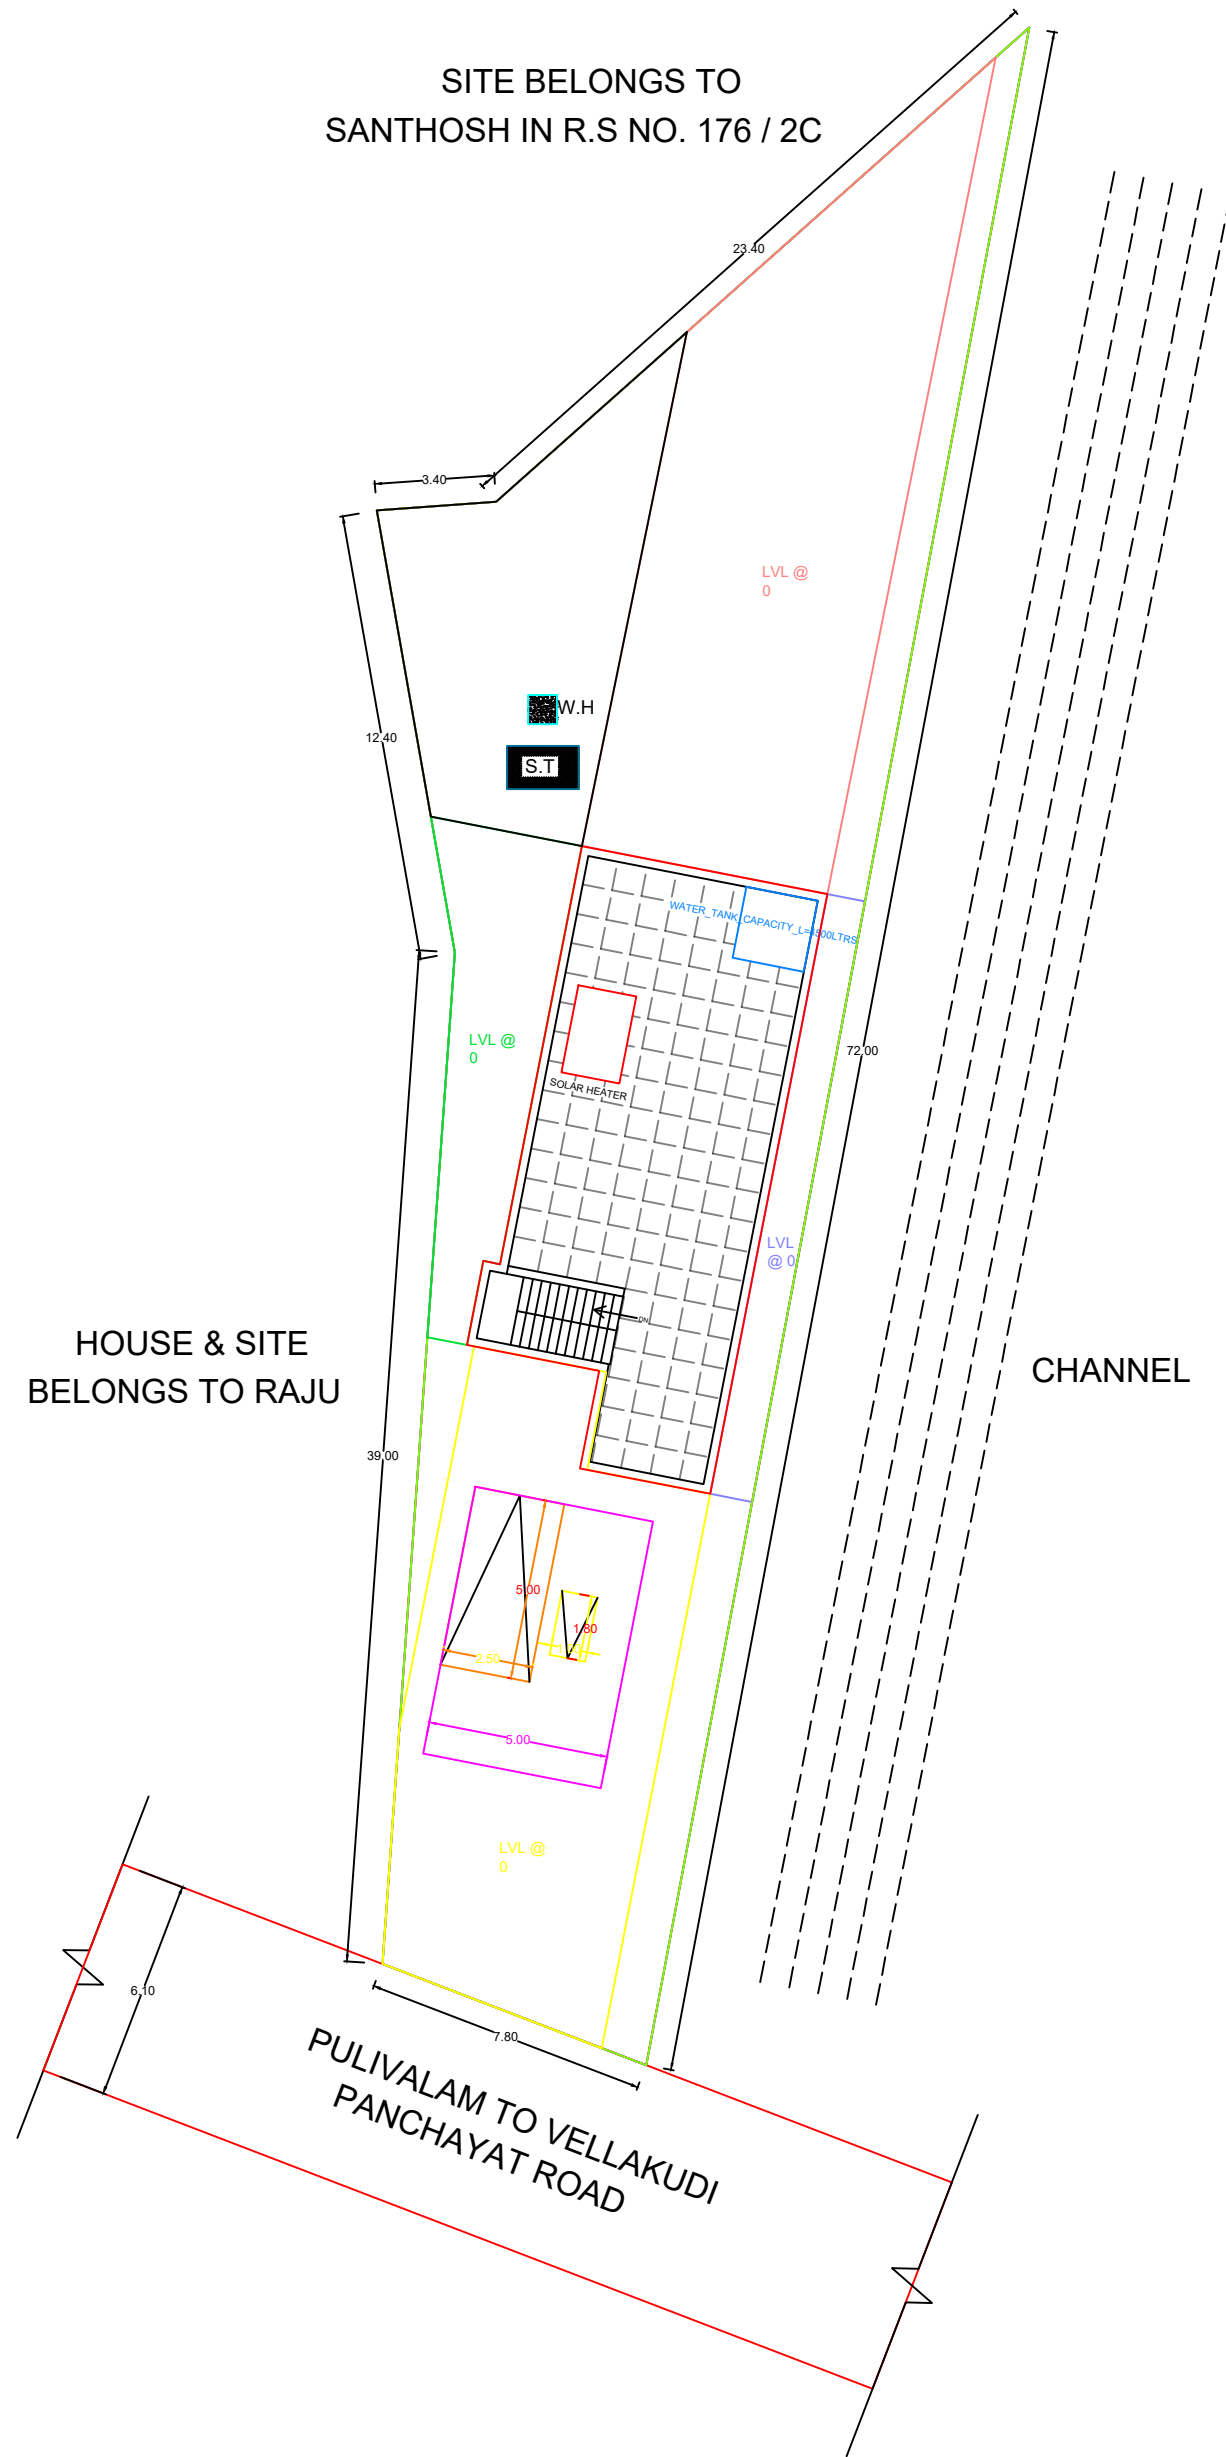

AREA STATEMENT	SQ. FT	SQ. M
PLOT AREA (AS PER DOCUMENT)	5597.00	520.00
PLOT AREA (AS PER PATTA)	5597.00	520.00
PLOT AREA (AS PER SITE)	5597.00	520.00

FSI AREA		
PRO. GROUND FLOOR AREA	891.25	82.80
TOTAL FSI AREA	891.25	82.80

NON FSI AREA		
PRO. CAR PARKING AREA	186.25	17.31
STAIRCASE AREA	92.42	8.59
NET TOTAL FSI & NON FSI AREA	278.67	25.90

PLOT COVERAGE	: 21 %
FSI	: 0.21

CODE	DESCRIPTION	IN METER
MD	MAIN DOOR	1.22 x 2.13
RD	REAR DOOR	1.22 x 2.13
D2	TOILET DOOR	0.76 x 2.13
D2	TOILET DOOR	0.76 x 2.13
O	OPENING	0.91 x 2.13
W2	WINDOW	1.07 x 1.07
W3	WINDOW	1.37 x 1.37
V	VENTILATOR	0.91 x 0.61

COLOUR INDEX:	
PROPOSED BUILDING	
EXISTING ROAD	
BOUNDARY LINE	
SEPTIC TANK	

REGISTERED ENGINEER:
S.SENTHILNATHAN, B.E.M.S.C.(REV), E.E.E.V.,
Chartered Engineer,
Govt. Approved Valuer,
Registered Valuer, Reg.No.7/2005-06.
1st Floor, Mahitha Building,
64, North Main Street,
THIRUVARUR-610 001. Mob:94432 55200

APPLICANT :
G. Santhosh