
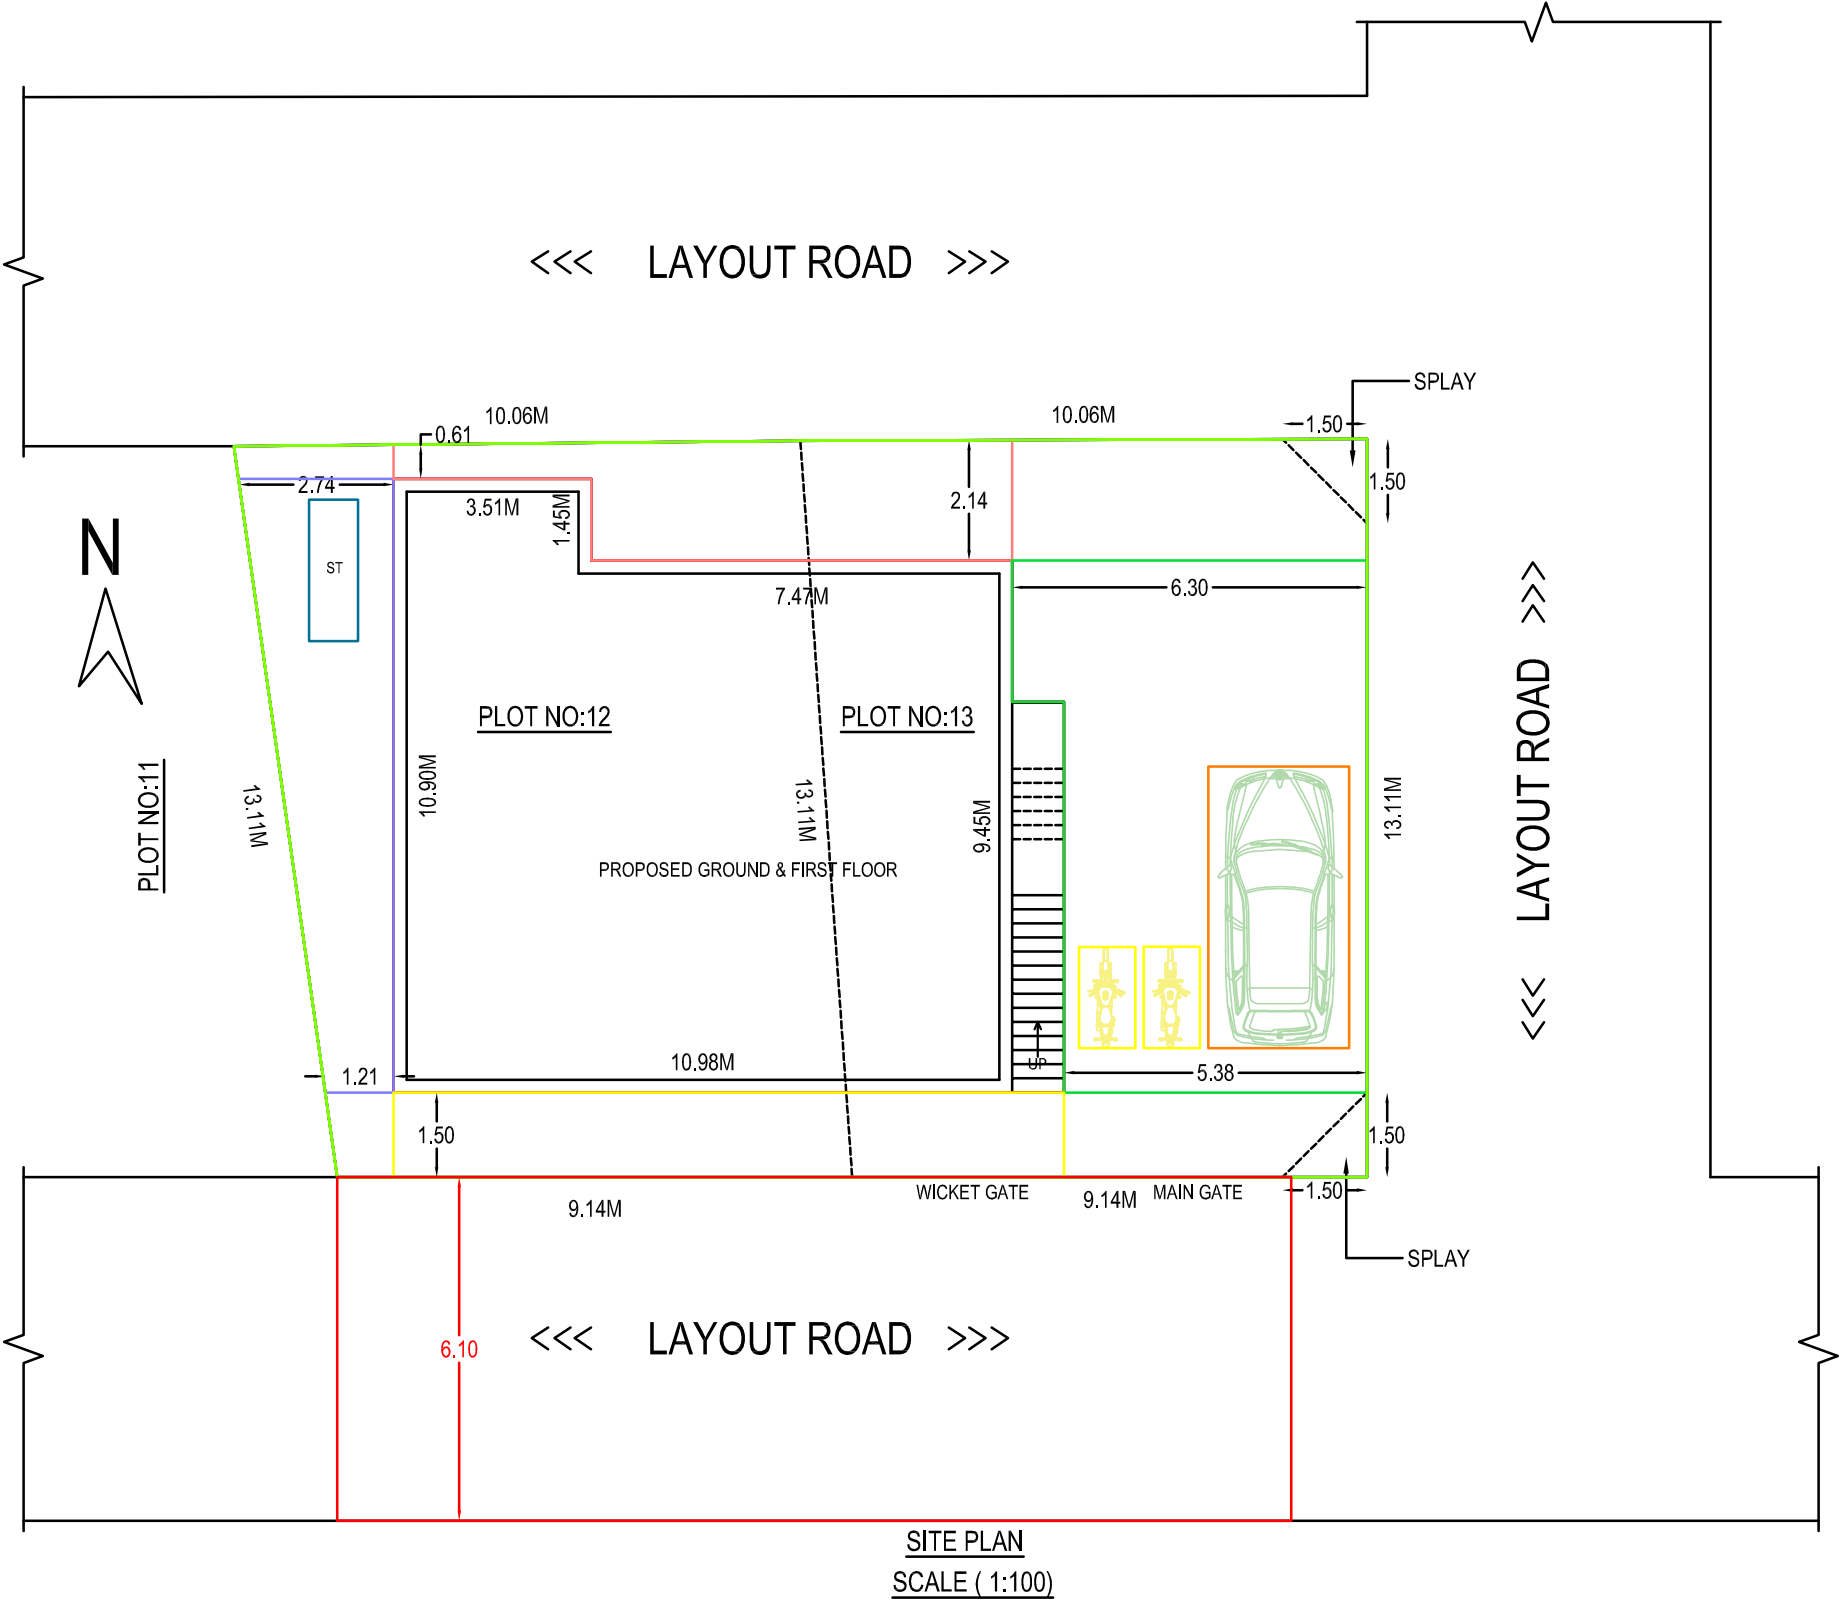
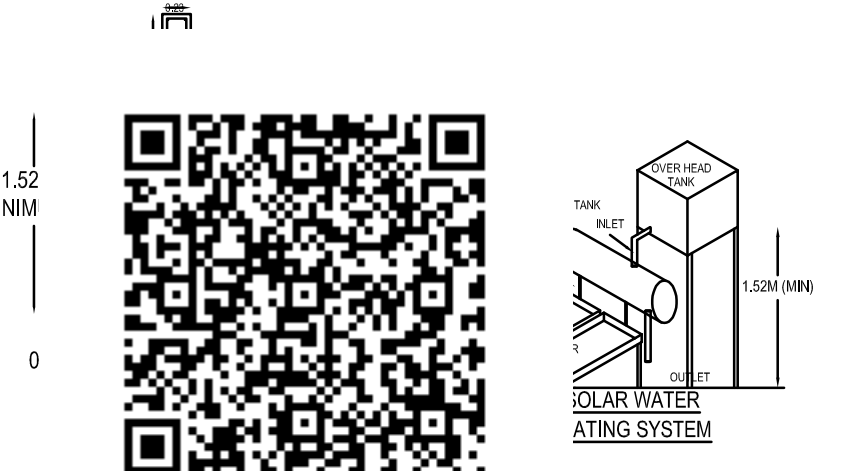
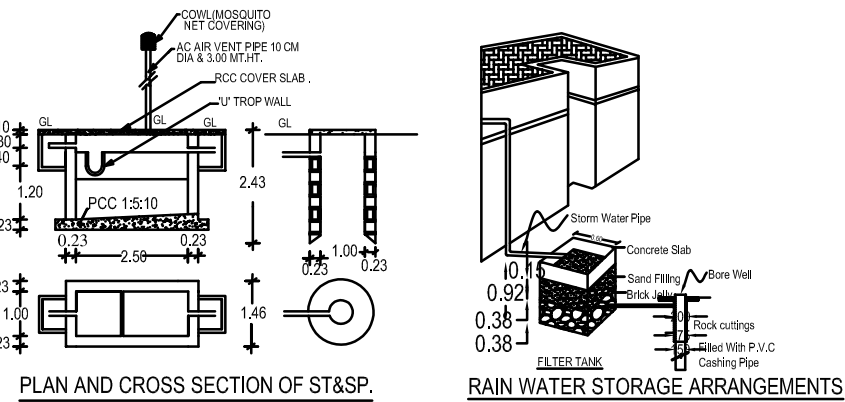
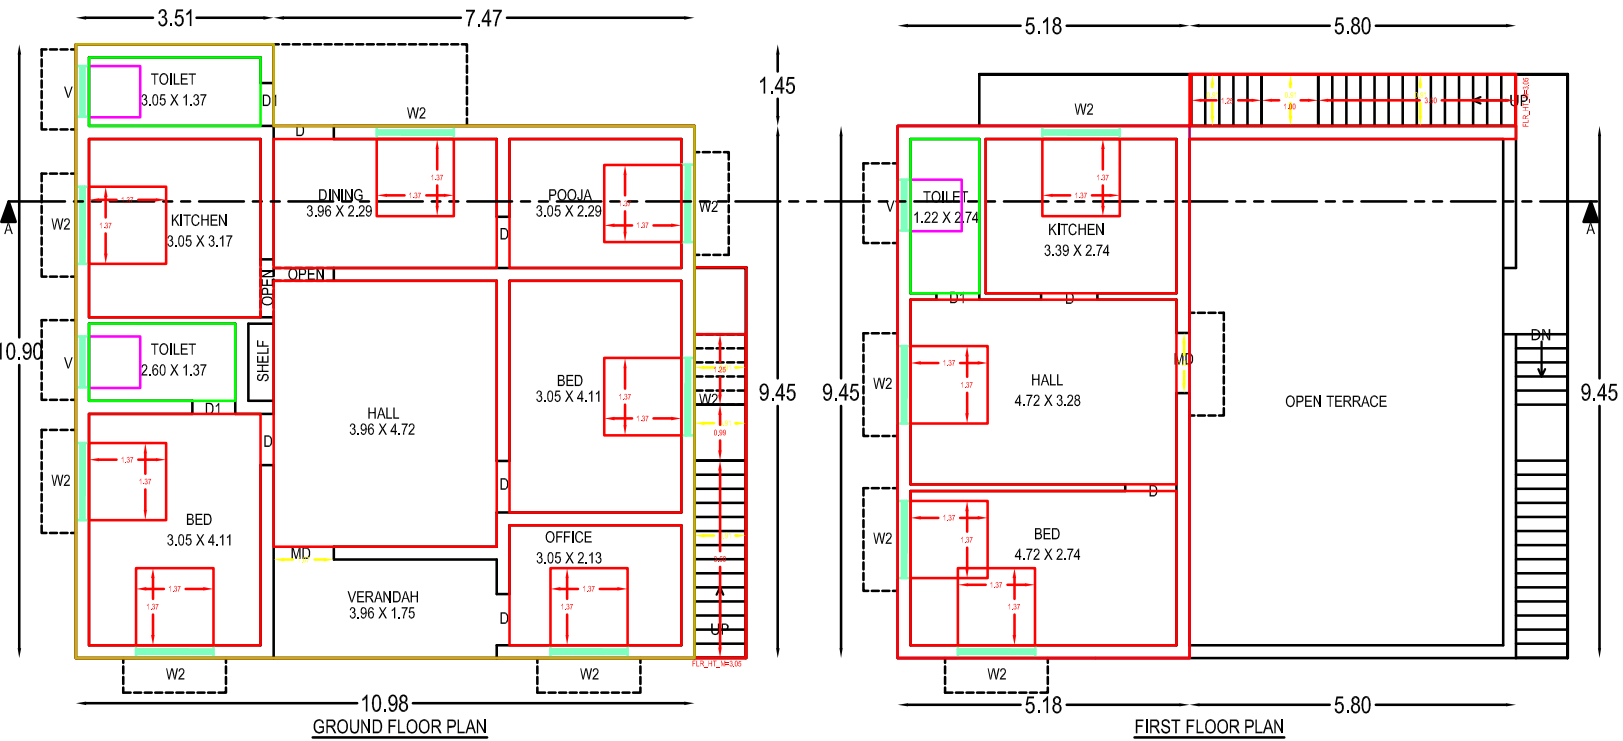
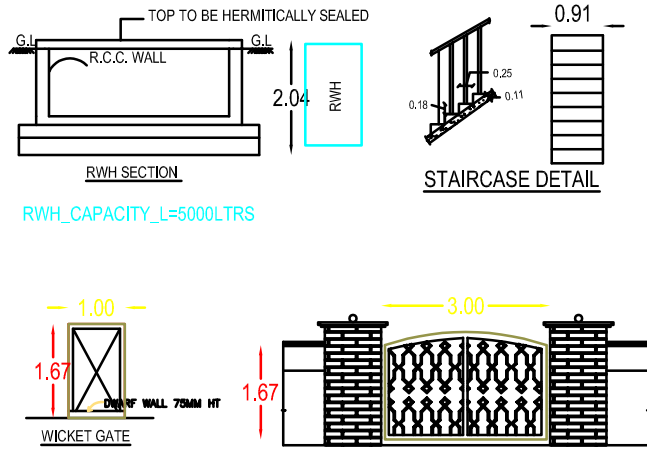
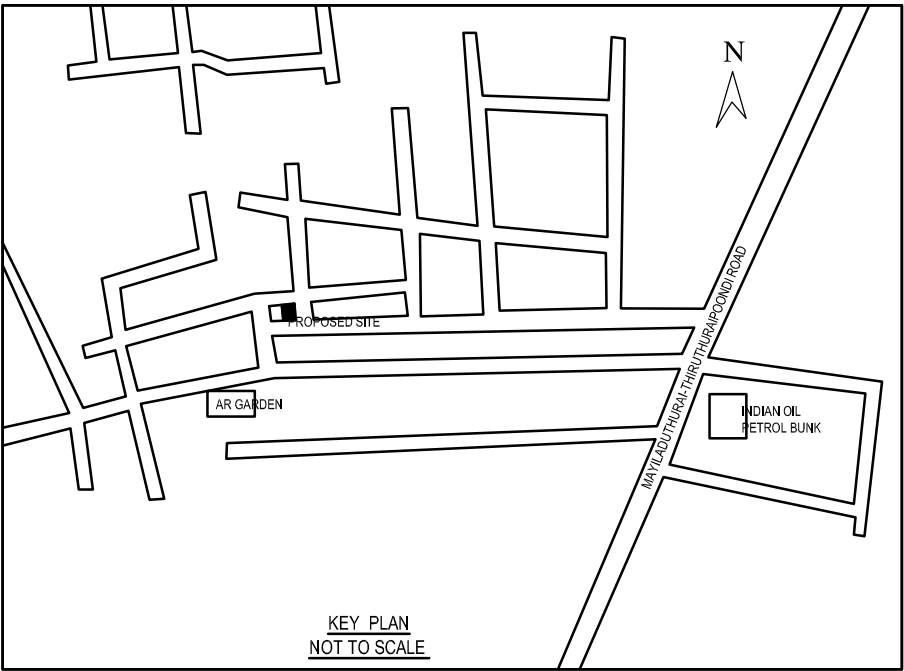


PLAN SHOWING THE PROPOSED CONSTRUCTION OF GROUND & FIRST FLOOR R.C.C ROOF RESIDENTIAL BUILDING IN R.S.NO :63-2A2 & 63-2A3, PATTAN NO:2765, PLOT NO:12 & 13, AT SRI SUBHAM NAGAR, PULIVALAM VILLAGE AND PANCHAYAT, THIRUVARUR PANCHYAT UNION, THIRUVARUR TALUK AND DISTRICT.

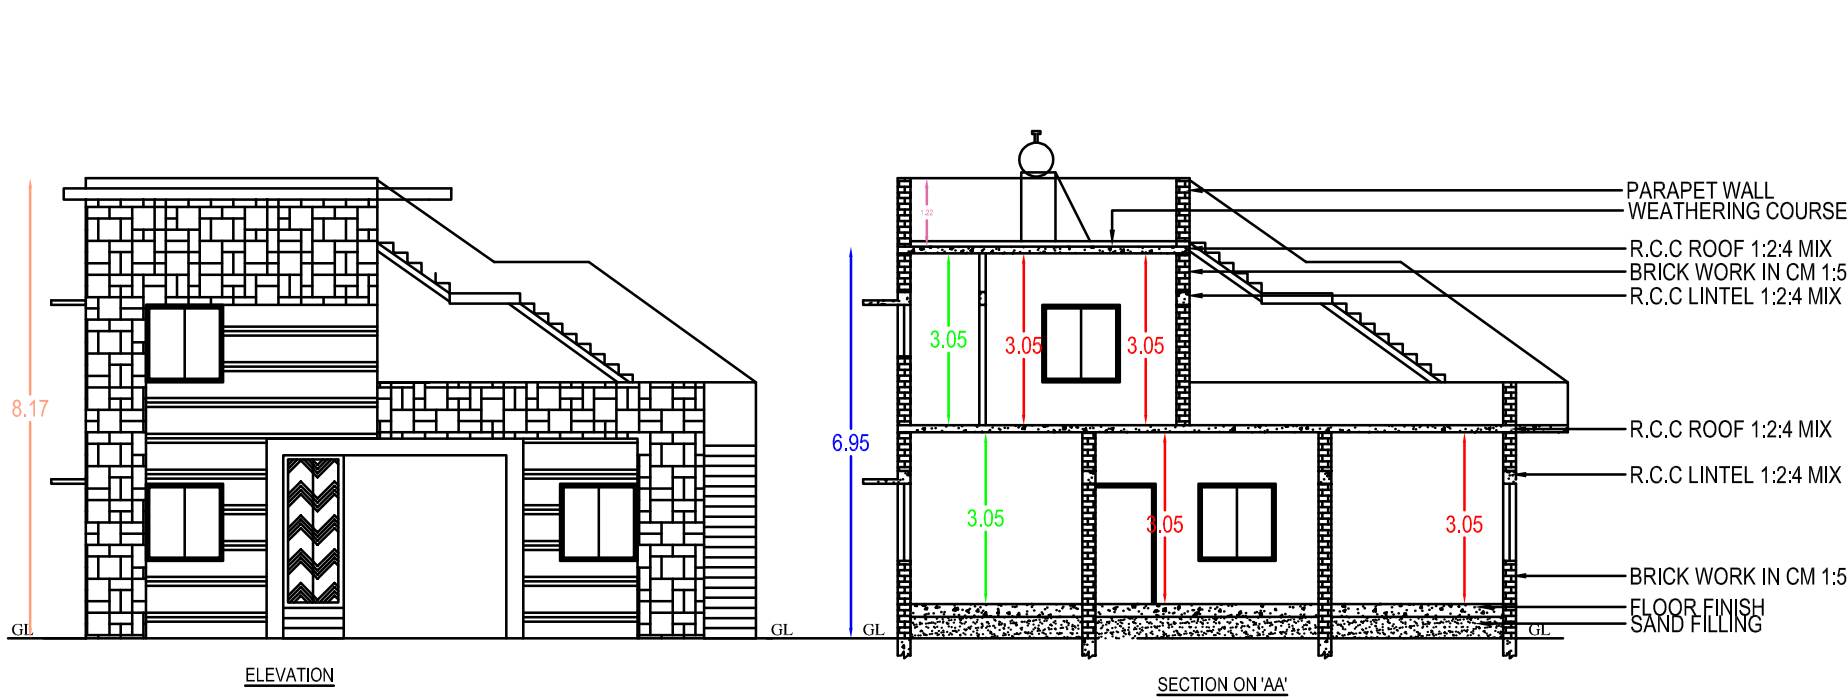

SCHEDULE OF JOINERY		
MD	MAIN DOOR	1.07 X 2.13
D	DOOR	0.91 X 2.13
D1	DOOR 1	0.76 X 2.13
W	WINDOW	1.37 X 1.37
V	VENTILATOR	0.91 X 0.91

AREA STATEMENT	
AREA OF THE SITE (AS PER DOCUMENT)	-251.68 Sq.mt (2709 Sq.ft)
AREA OF THE SITE (AS PER T.S.L.R)	-252.00 Sq.mt (2712 Sq.ft)
AREA OF THE SITE (AS ON SITE)	-251.68 Sq.mt (2709 Sq.ft)
PROPOSED GROUND FLOOR	-115.24 Sq.mt (1240 Sq.ft)
PROPOSED FIRST FLOOR	- 56.62 Sq.mt (599 Sq.ft)
VACANT AREA	-136.44 Sq.mt (1469 Sq.ft)

COLOUR INDEX	
	PROPOSED CONSTRUCTION
	OWNER BOUNDARY
	STREET

OWNER

(V.REKHA)

ENGINEER

Er. K.MAHESHKUMAR, B.E., M.Sc., P.E.
Engineers Grade - I, Registrar Engineer,
Register No: 104/LS/2019/00011
No.29, KANTHAPP MADA STREET,
SASTHAA ASSOCIATES - THIRUVARUR.
Cell: 98420 73393, 79042 22261

APPROVAL AUTHORITY

[SHEET 1/1]