



PLAN SHOWING THE PROPOSED CONSTRUCTION OF GROUND FLOOR RCC ROOF RESIDENTIAL BUILDING IN R.S.NO.107/4A, VADASERI-MANNARGUDI ROAD,GOPIRALAYAM VILLAGE[ELAKKANAMPETTAI], ASHESAM PANCHAYAT,MANNARGUDI TALUK,THIRUVARUR DISTRICT,


MR.V.MANIKANDAN

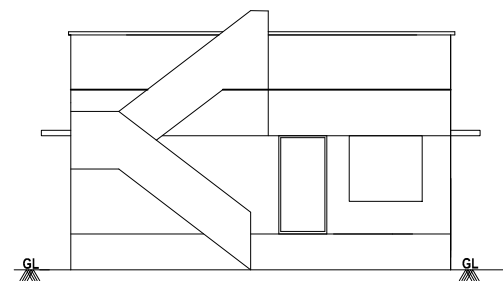



FRONT ELEVATION

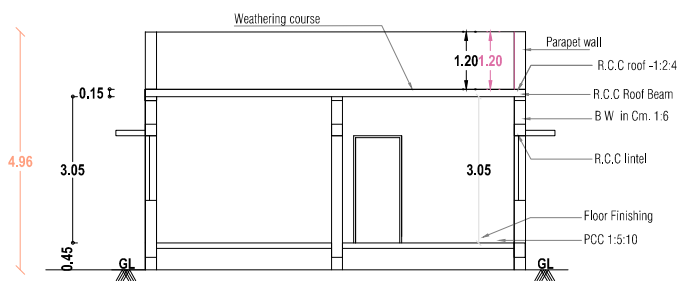



SECTION ON 'AA'

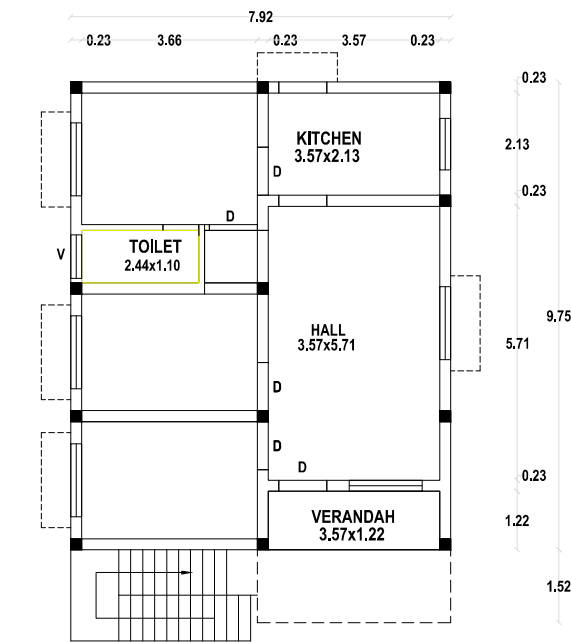


PROPOSED GROUND FLOOR PLAN

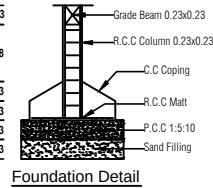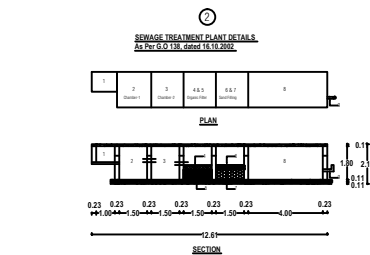


Foundation Detail

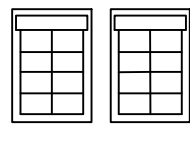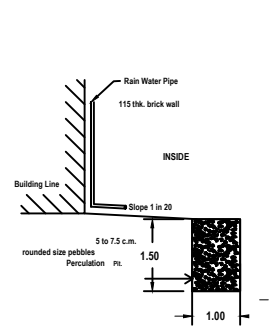


SOLAR WATER HEATING SYSTEM-FULL DAY

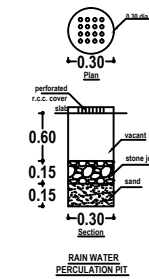

RAIN WATER PIPING DETAIL

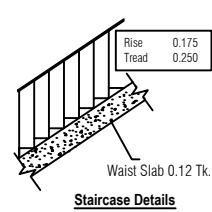

Staircase Details

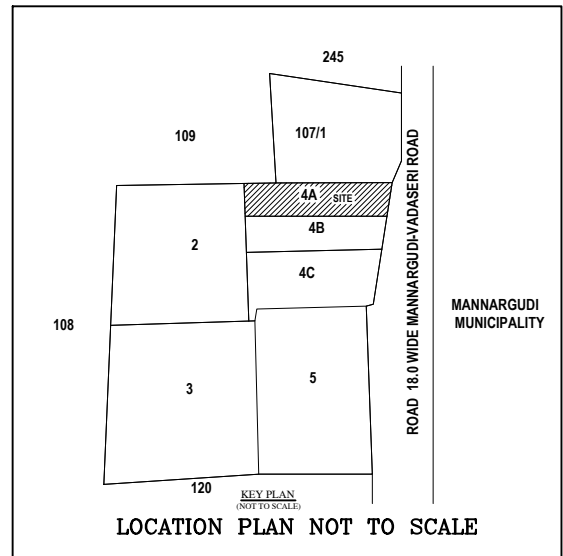


LOCATION PLAN NOT TO SCALE

ROAD WIDTH 18.0 M

VADASERI-MANNARGUDI ROAD

AMUTHA,GOKUL,DEVADARSHINI SITE

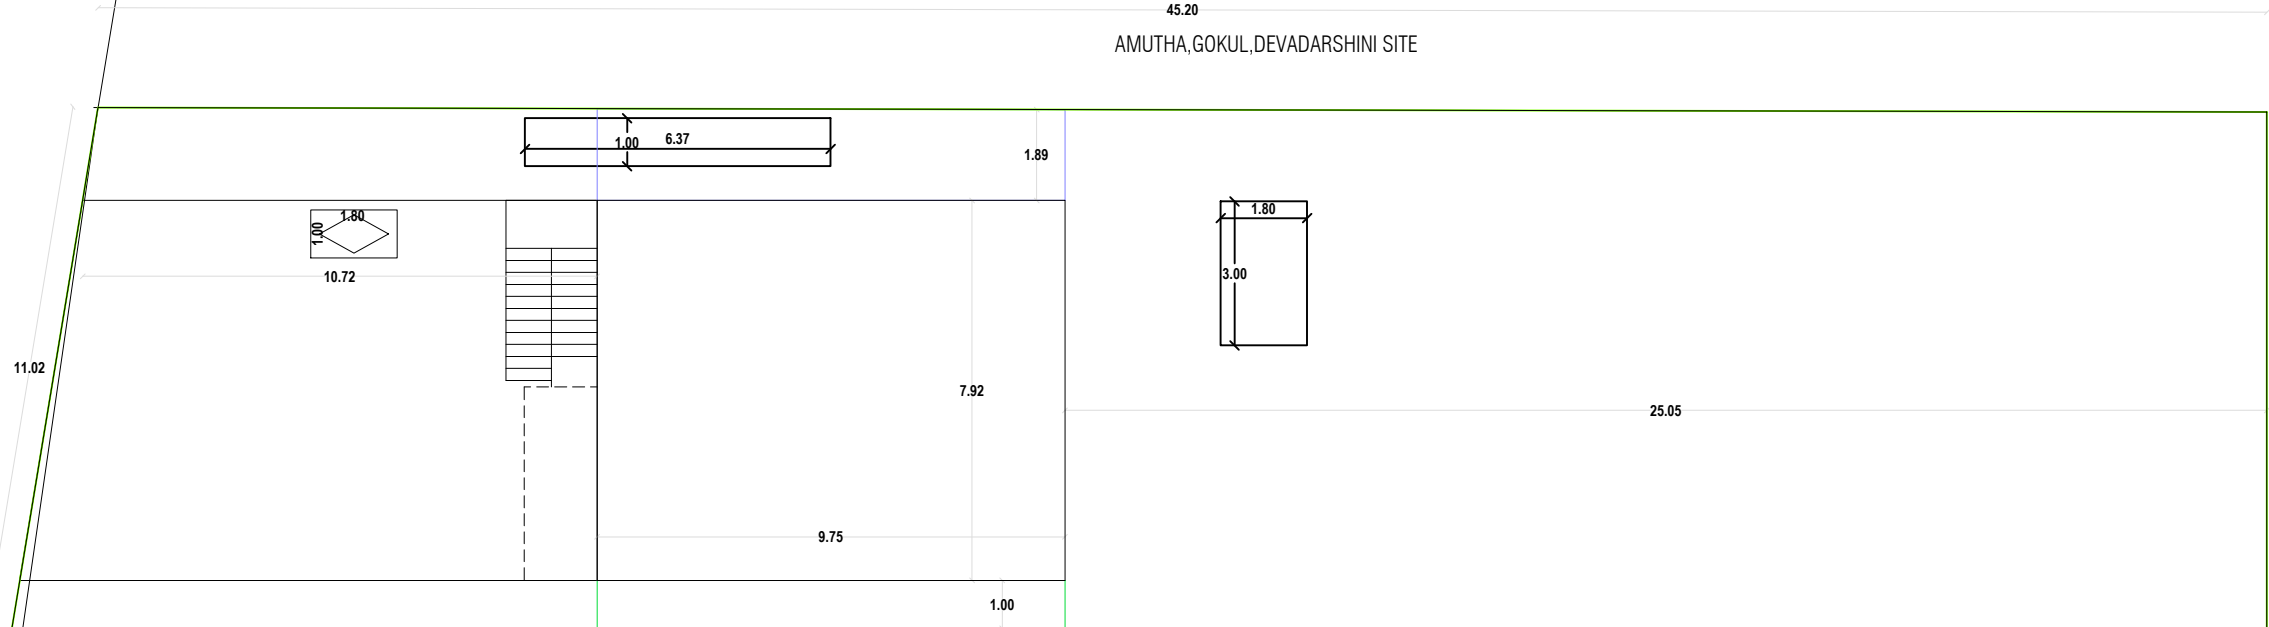

SITE PLAN 1:1

SENTHILRAJAN,RAGHUPATHI SITE

AREA STATEMENT		
Area Details	SQM	SQFT
TOTAL AREA SITE	496.00	5338.90
PRO GF RCC ROOF AREA	77.30	832.00
VACANT AREA	418.70	4506.90

Proposed Ground Floor Toilet 1

SCHEDULE OF JOINERY:

MD	Main Door	1.07x2.13
D	Door	1.00x2.13
D1	Door	0.76x2.13
O	Open	1.00x2.13
W	Window	1.07x1.37
W1	Window	1.52x1.37
V	Ventilator	0.90x0.60

certificate :

1.Kitchen,Bath & Wash Basin Waste water to be recycled Separately and Used for Gardening Purpose.

2.Water Closet Sewage line to be Connected to underground Drainage System.

3.Solar water heating System Will be Provided at the topmost level of the building.

4.All Habitation rooms are fitted with 42" ceiling fans.

5.Home compost are provided in the site.

V. Manikandan

APPLICANT: MR.V.MANIKANDAN

Drasulan,
Er. D. VASUDEVAN, D.C.E.,
Registered Engineer DTCP
TVR / RE- III / 2024 / 033
MANNARGUDI - 614 001
Cell: 98447 01727.
ENGINEER

AUTHORITY

