
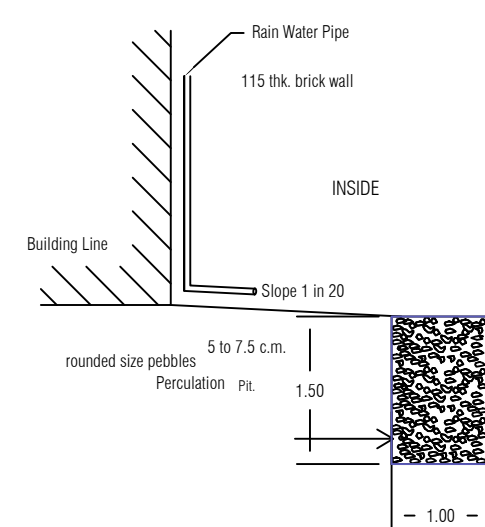
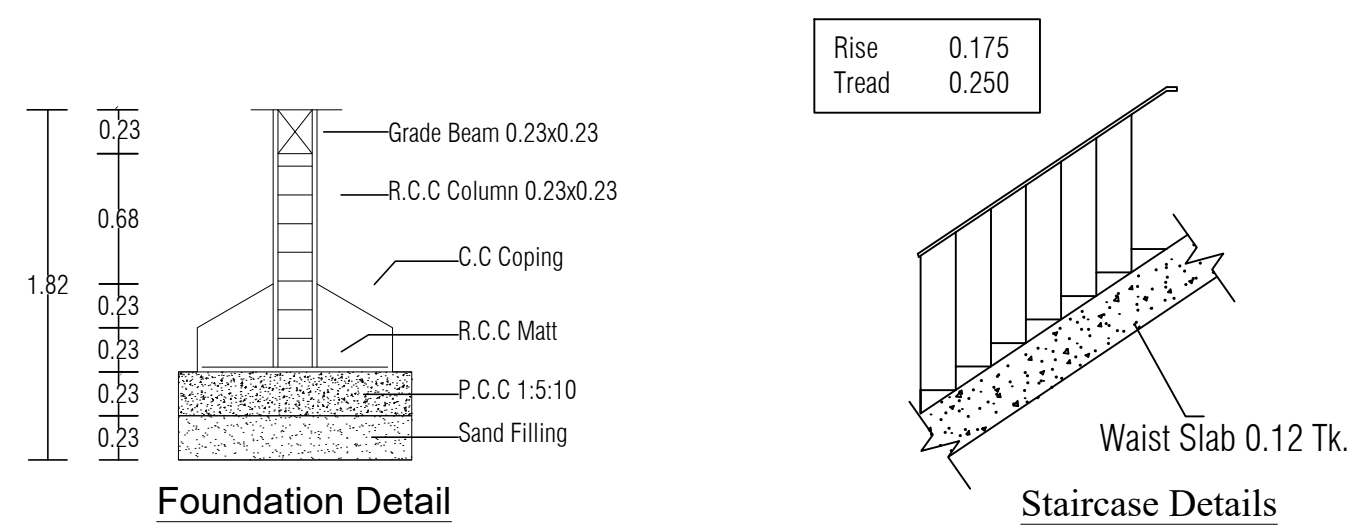
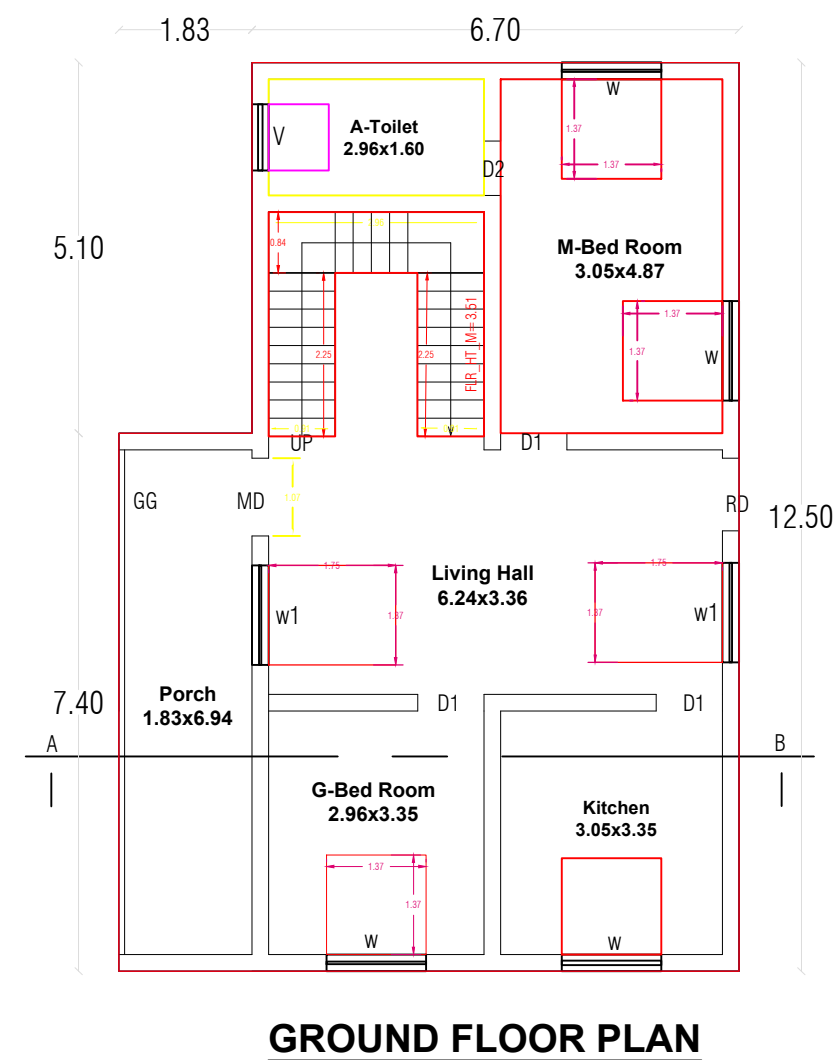


PLAN SHOWING THE PROPOSED CONSTRUCTION OF RCC ROOF GROUND FLOOR RESIDENTIAL BUILDING NEW R.S NO:4/58 & 4/59, (OLD R.S NO:4/36)
PATTA NO:350, MANDHAVELI THERU, SEETHAKKAMANGALAM VILLAGE & PANCHAYAT, KUDAVASAL TALUK, THIRUVARUR DISTRICT.

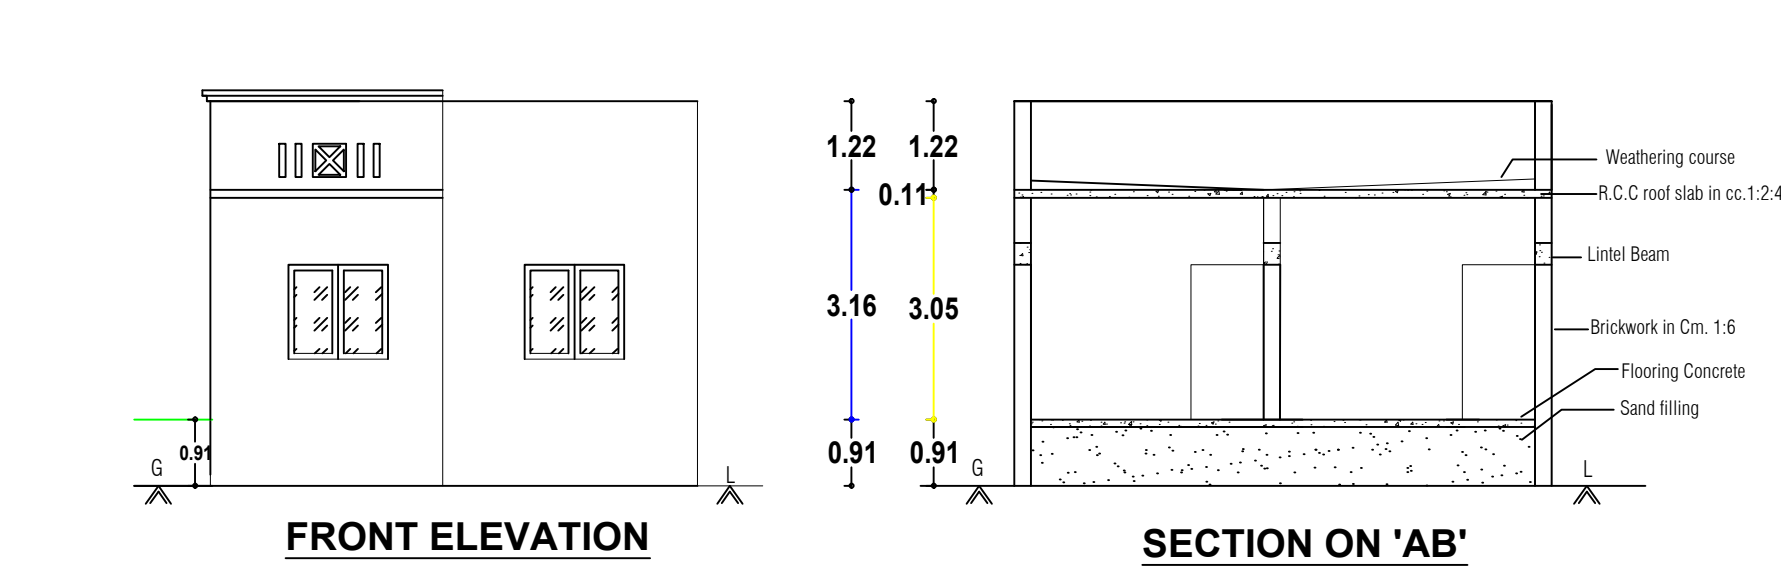


NOTE:

1. Kitchen, Bath & Wash Basin Waste water to be recycled Separately and Used for Gardening Purpose.
2. Water Closet Sewage line to be Connected to underground Drainage System.
3. Solar water heating System Will be Provided.

Proposed Details:

Floor	Occupancy/ Sub Occupancy	Buildup Area in Sqm.	Deduction Area in Sqm.	FSI Area in Sqm.
0	Individual Residence	97.29	0.00	97.29

APPLICANT NAME: Mr.G. RAGAVAN.

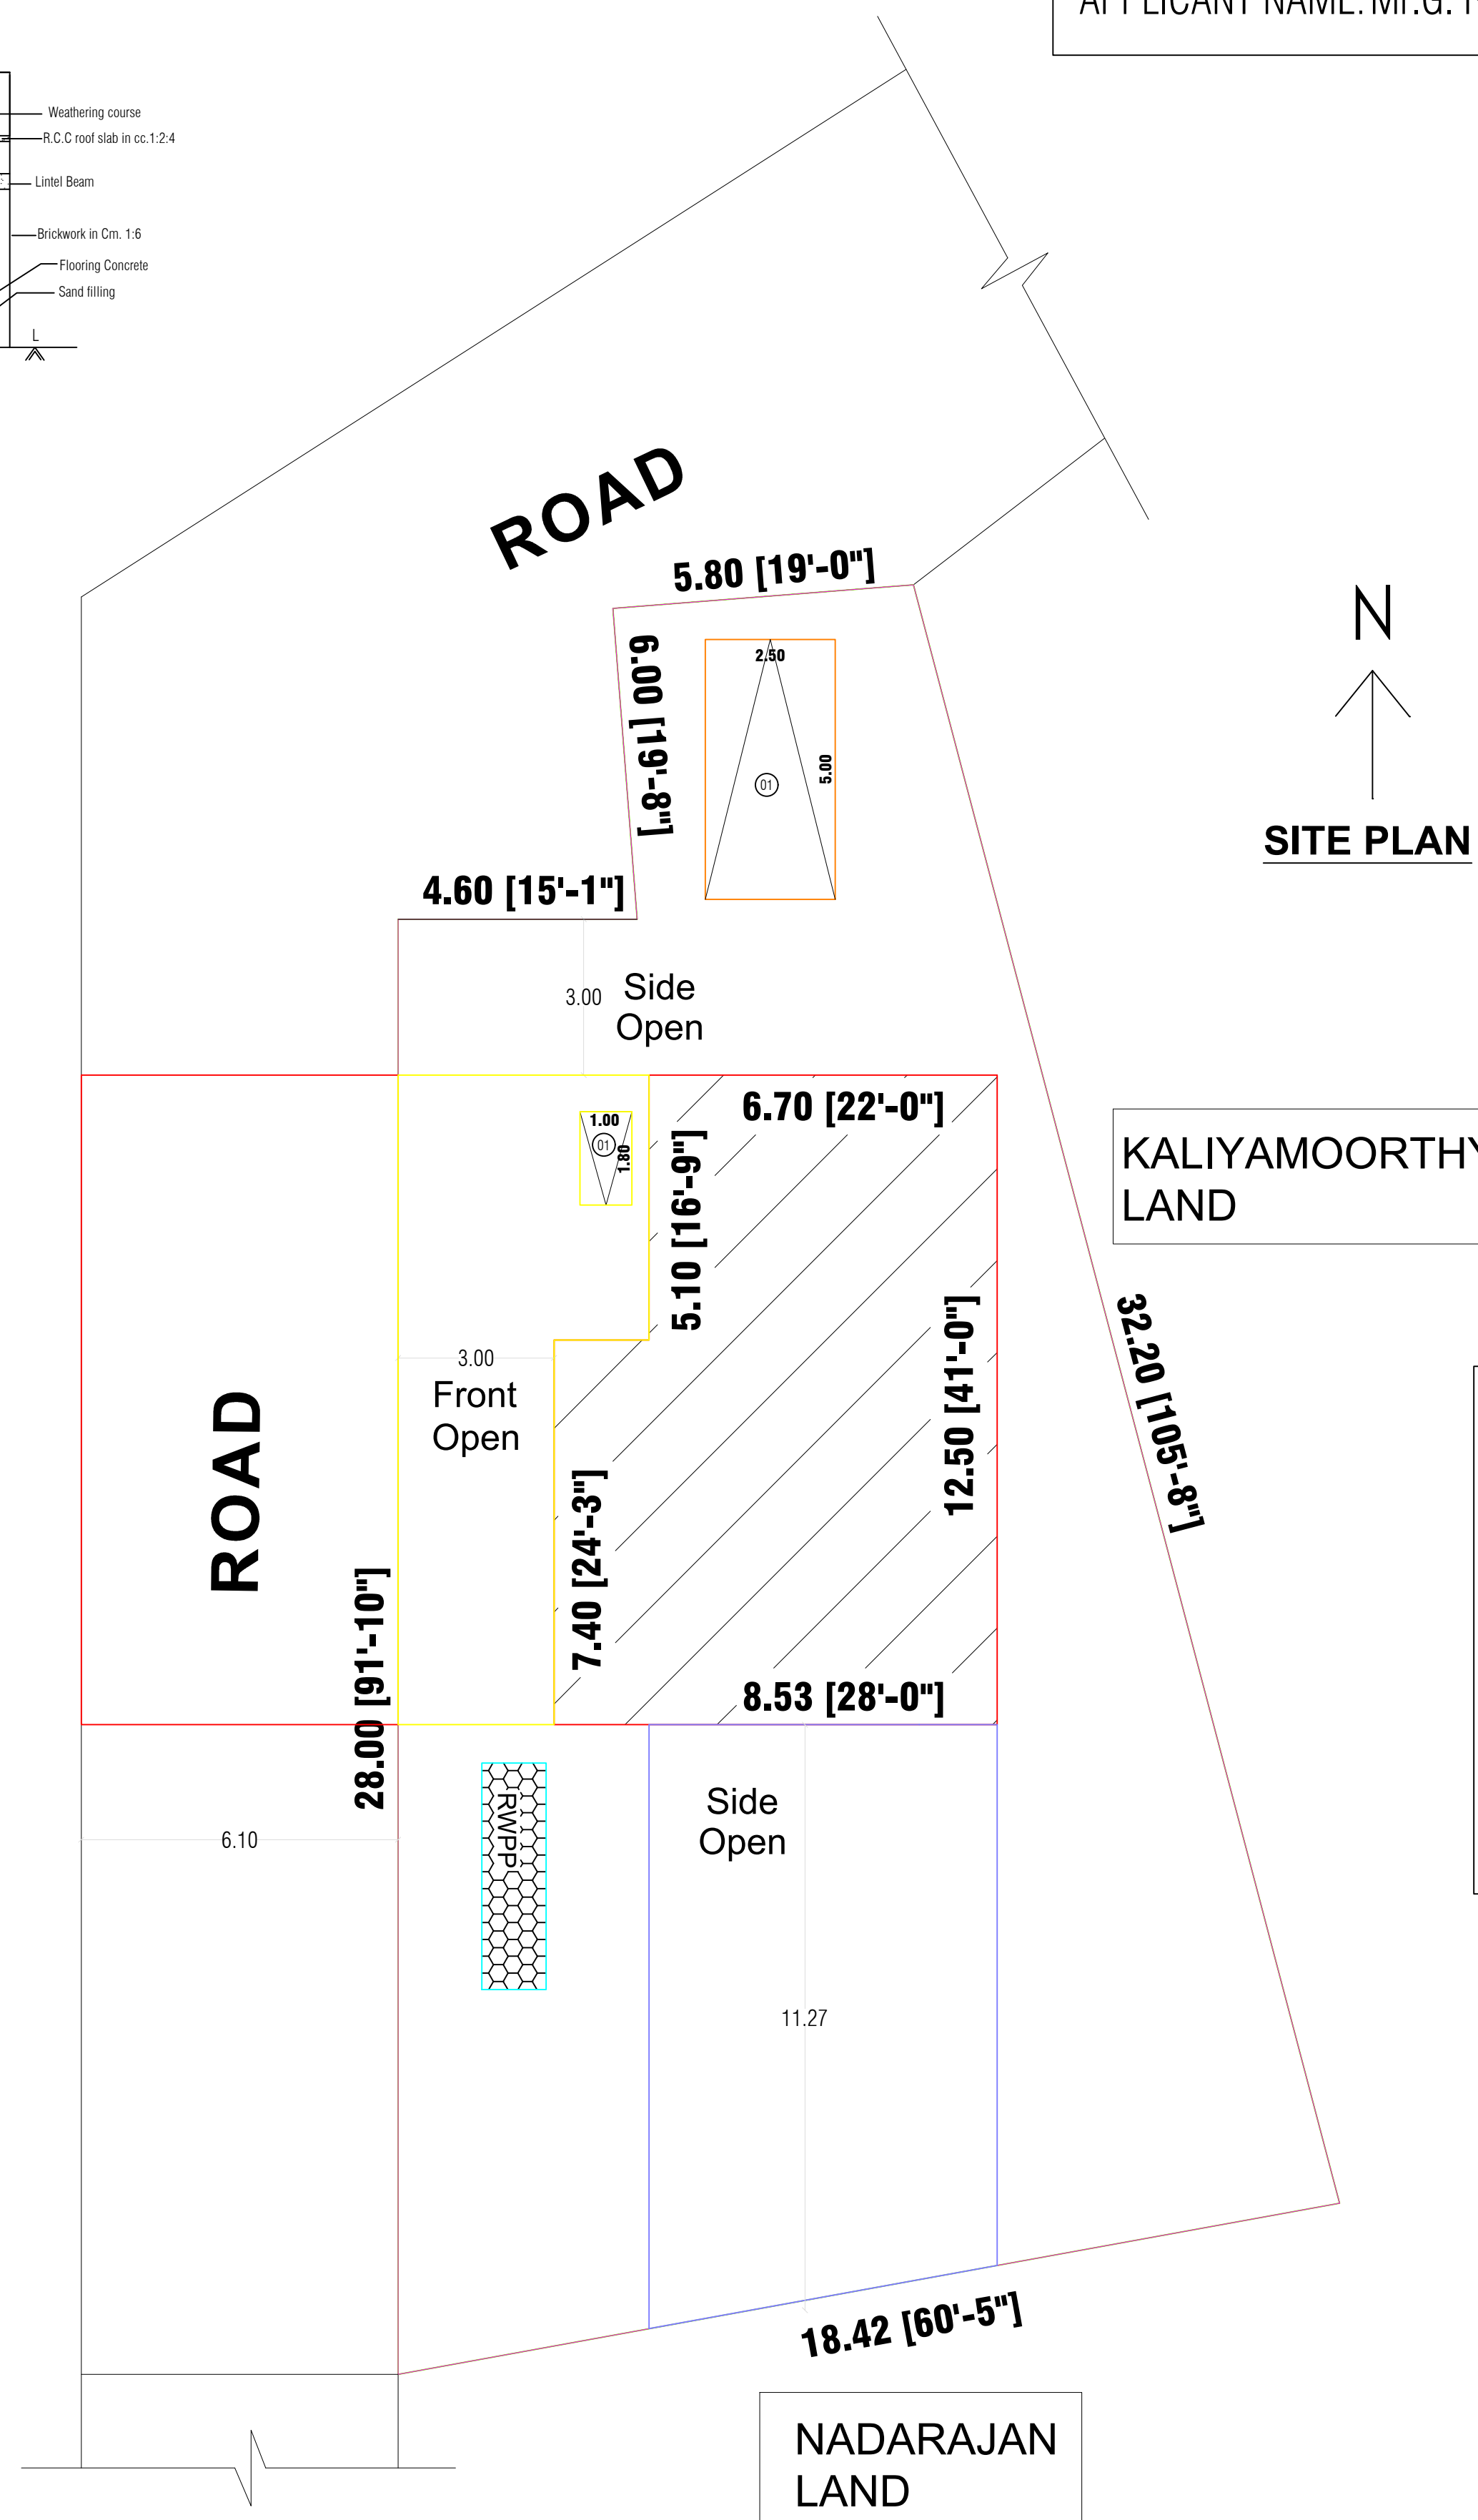

All Dimensions are in Metre Scale 1:100

AREA STATEMENT:

TOTAL SITE AREA	- 436.00 Sqm - 4693.06 Sqft	☐
GROUND FLOOR AREA	- 97.29 Sqm - 1047.22 Sqft	☐
OPEN SPACE AREA	- 338.71 Sqm - 3645.84 Sqft	☐

SCHEDULE OF JOINERY:

MD	Main Door	1.07x2.13
D	Door	0.91x2.13
d	door	0.76x2.13
O	Open	0.91x2.13
W1	Window	1.37x1.75
W	Window	1.37x1.37
kw	Kitchen Window	1.07x1.37
V	Ventilator	0.91x0.61

APPLICANT: Mr.G.RAGAVAN.

G. Ragavan

REGISTERED ENGINEER:

U. Dhileepan

Er. U. DHILEEPAN, B.E., MBA (P.M.)
Consulting Engineer & Licensed Surveyor
Reg. No: TVR/RE-II/2024/003
GURUJEE Builders & Surveyor
Nannilam - 610 105.
Cell: 70100 90972

