
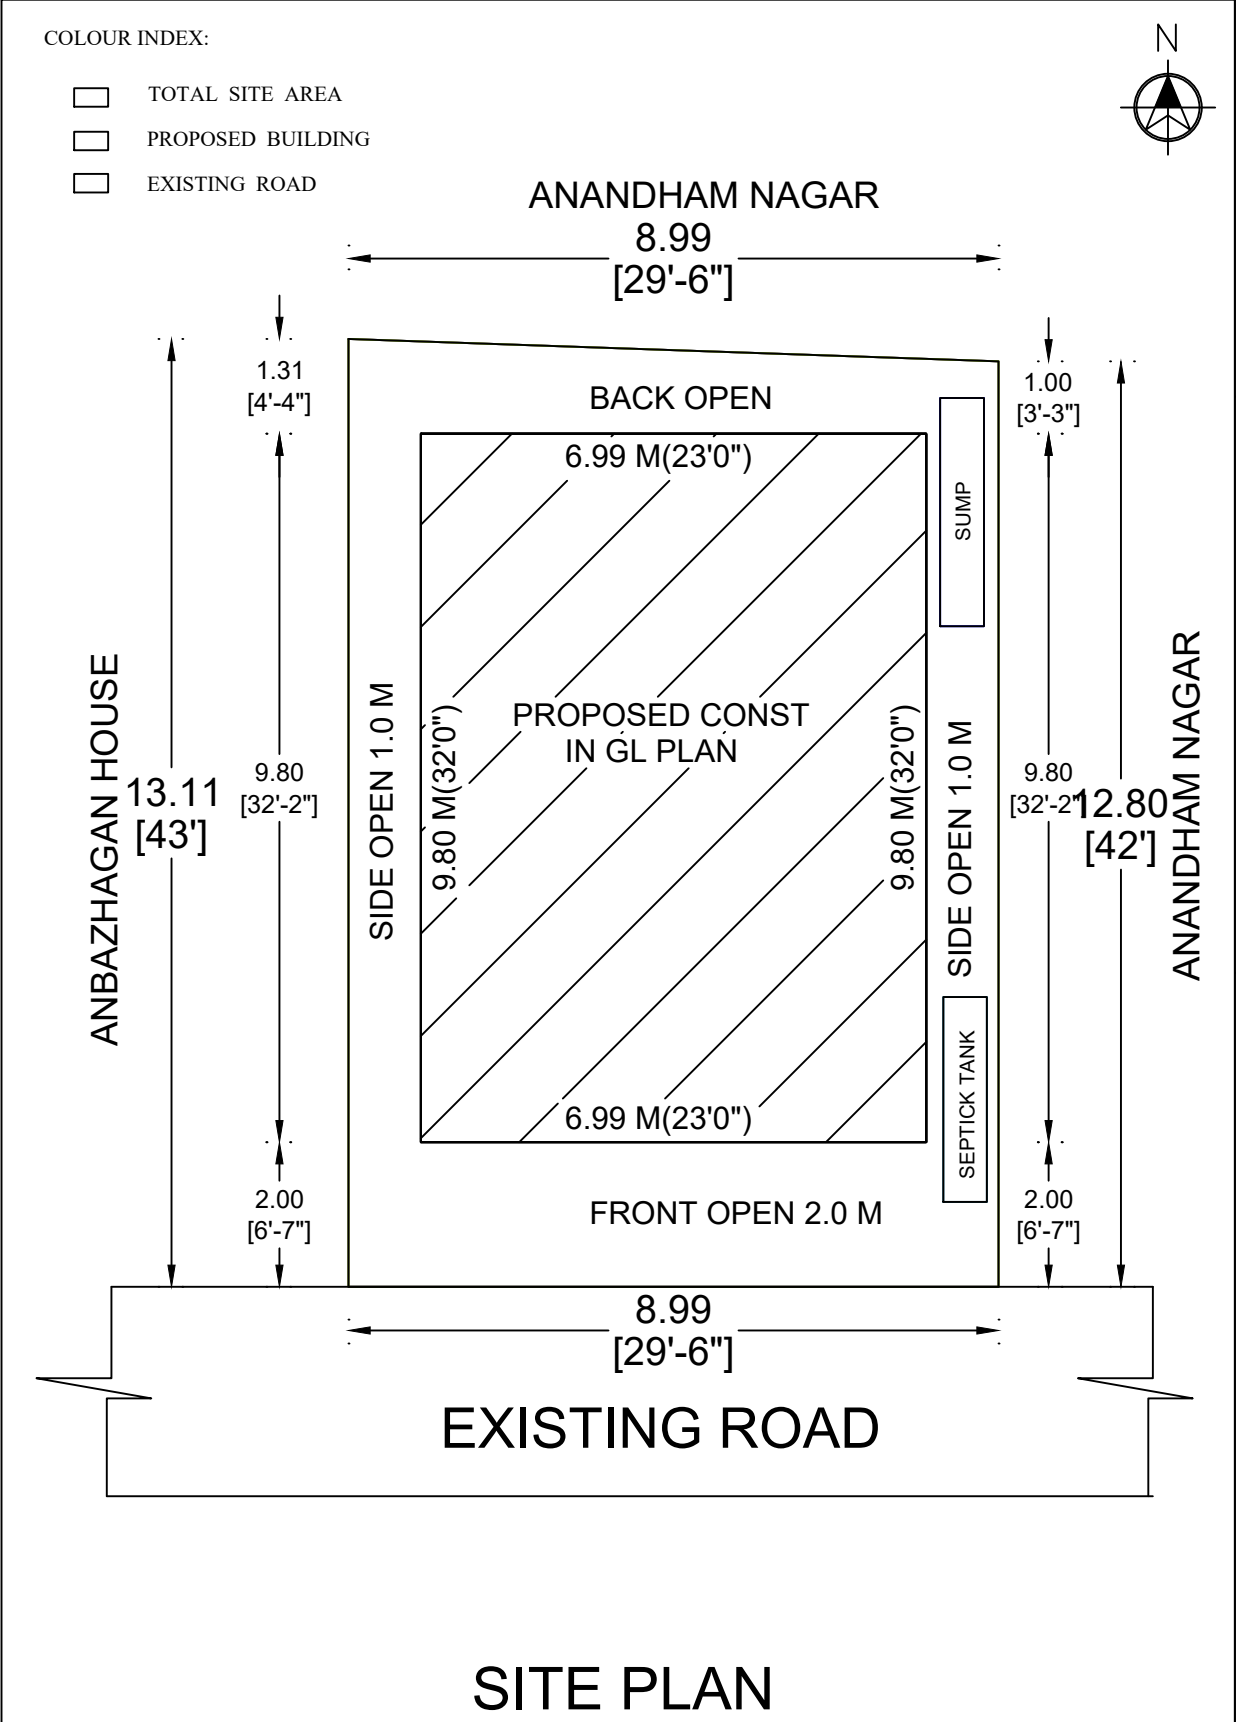
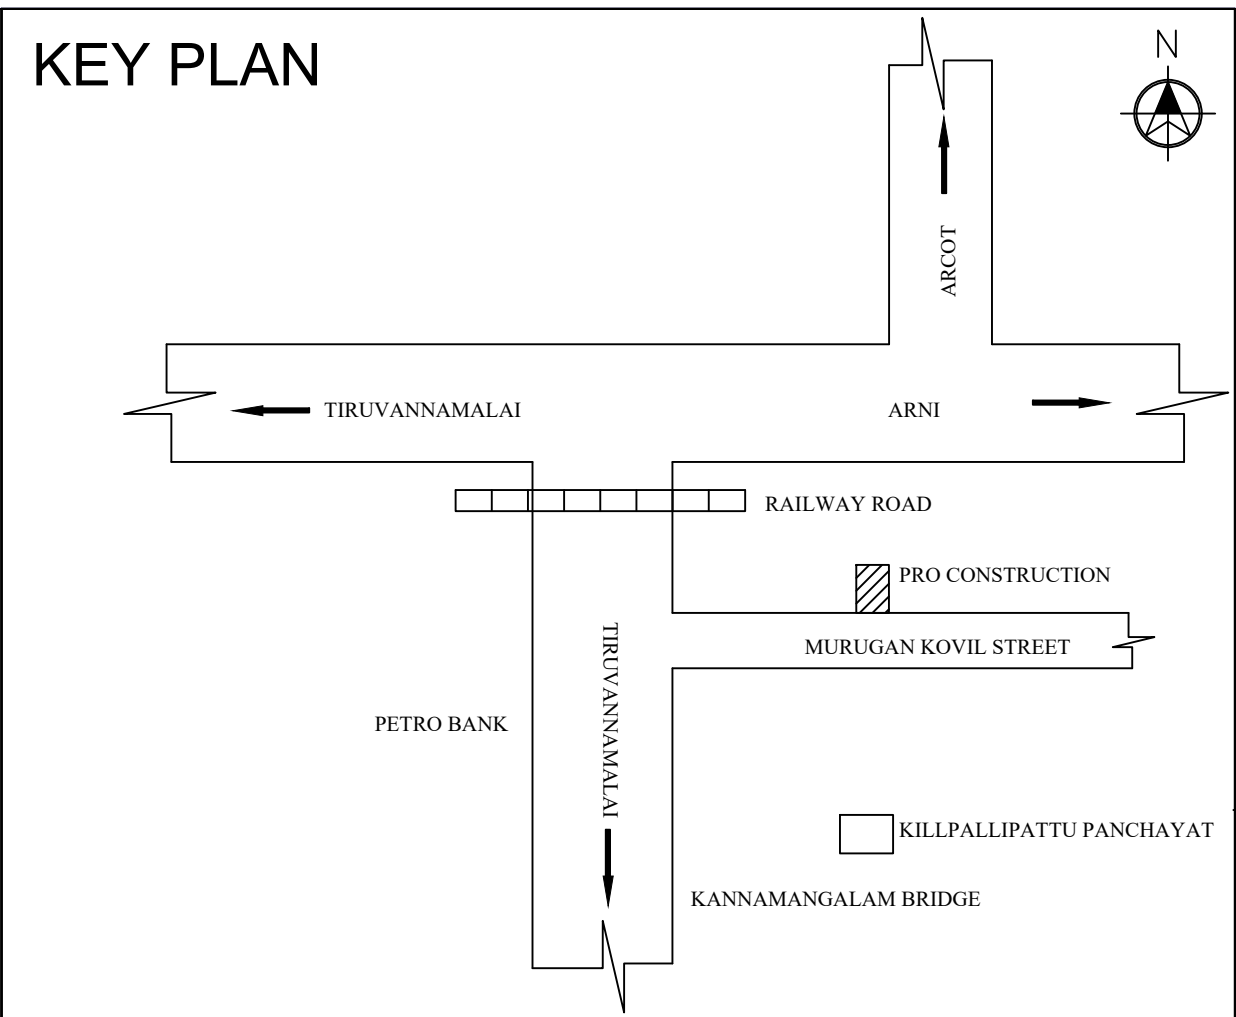
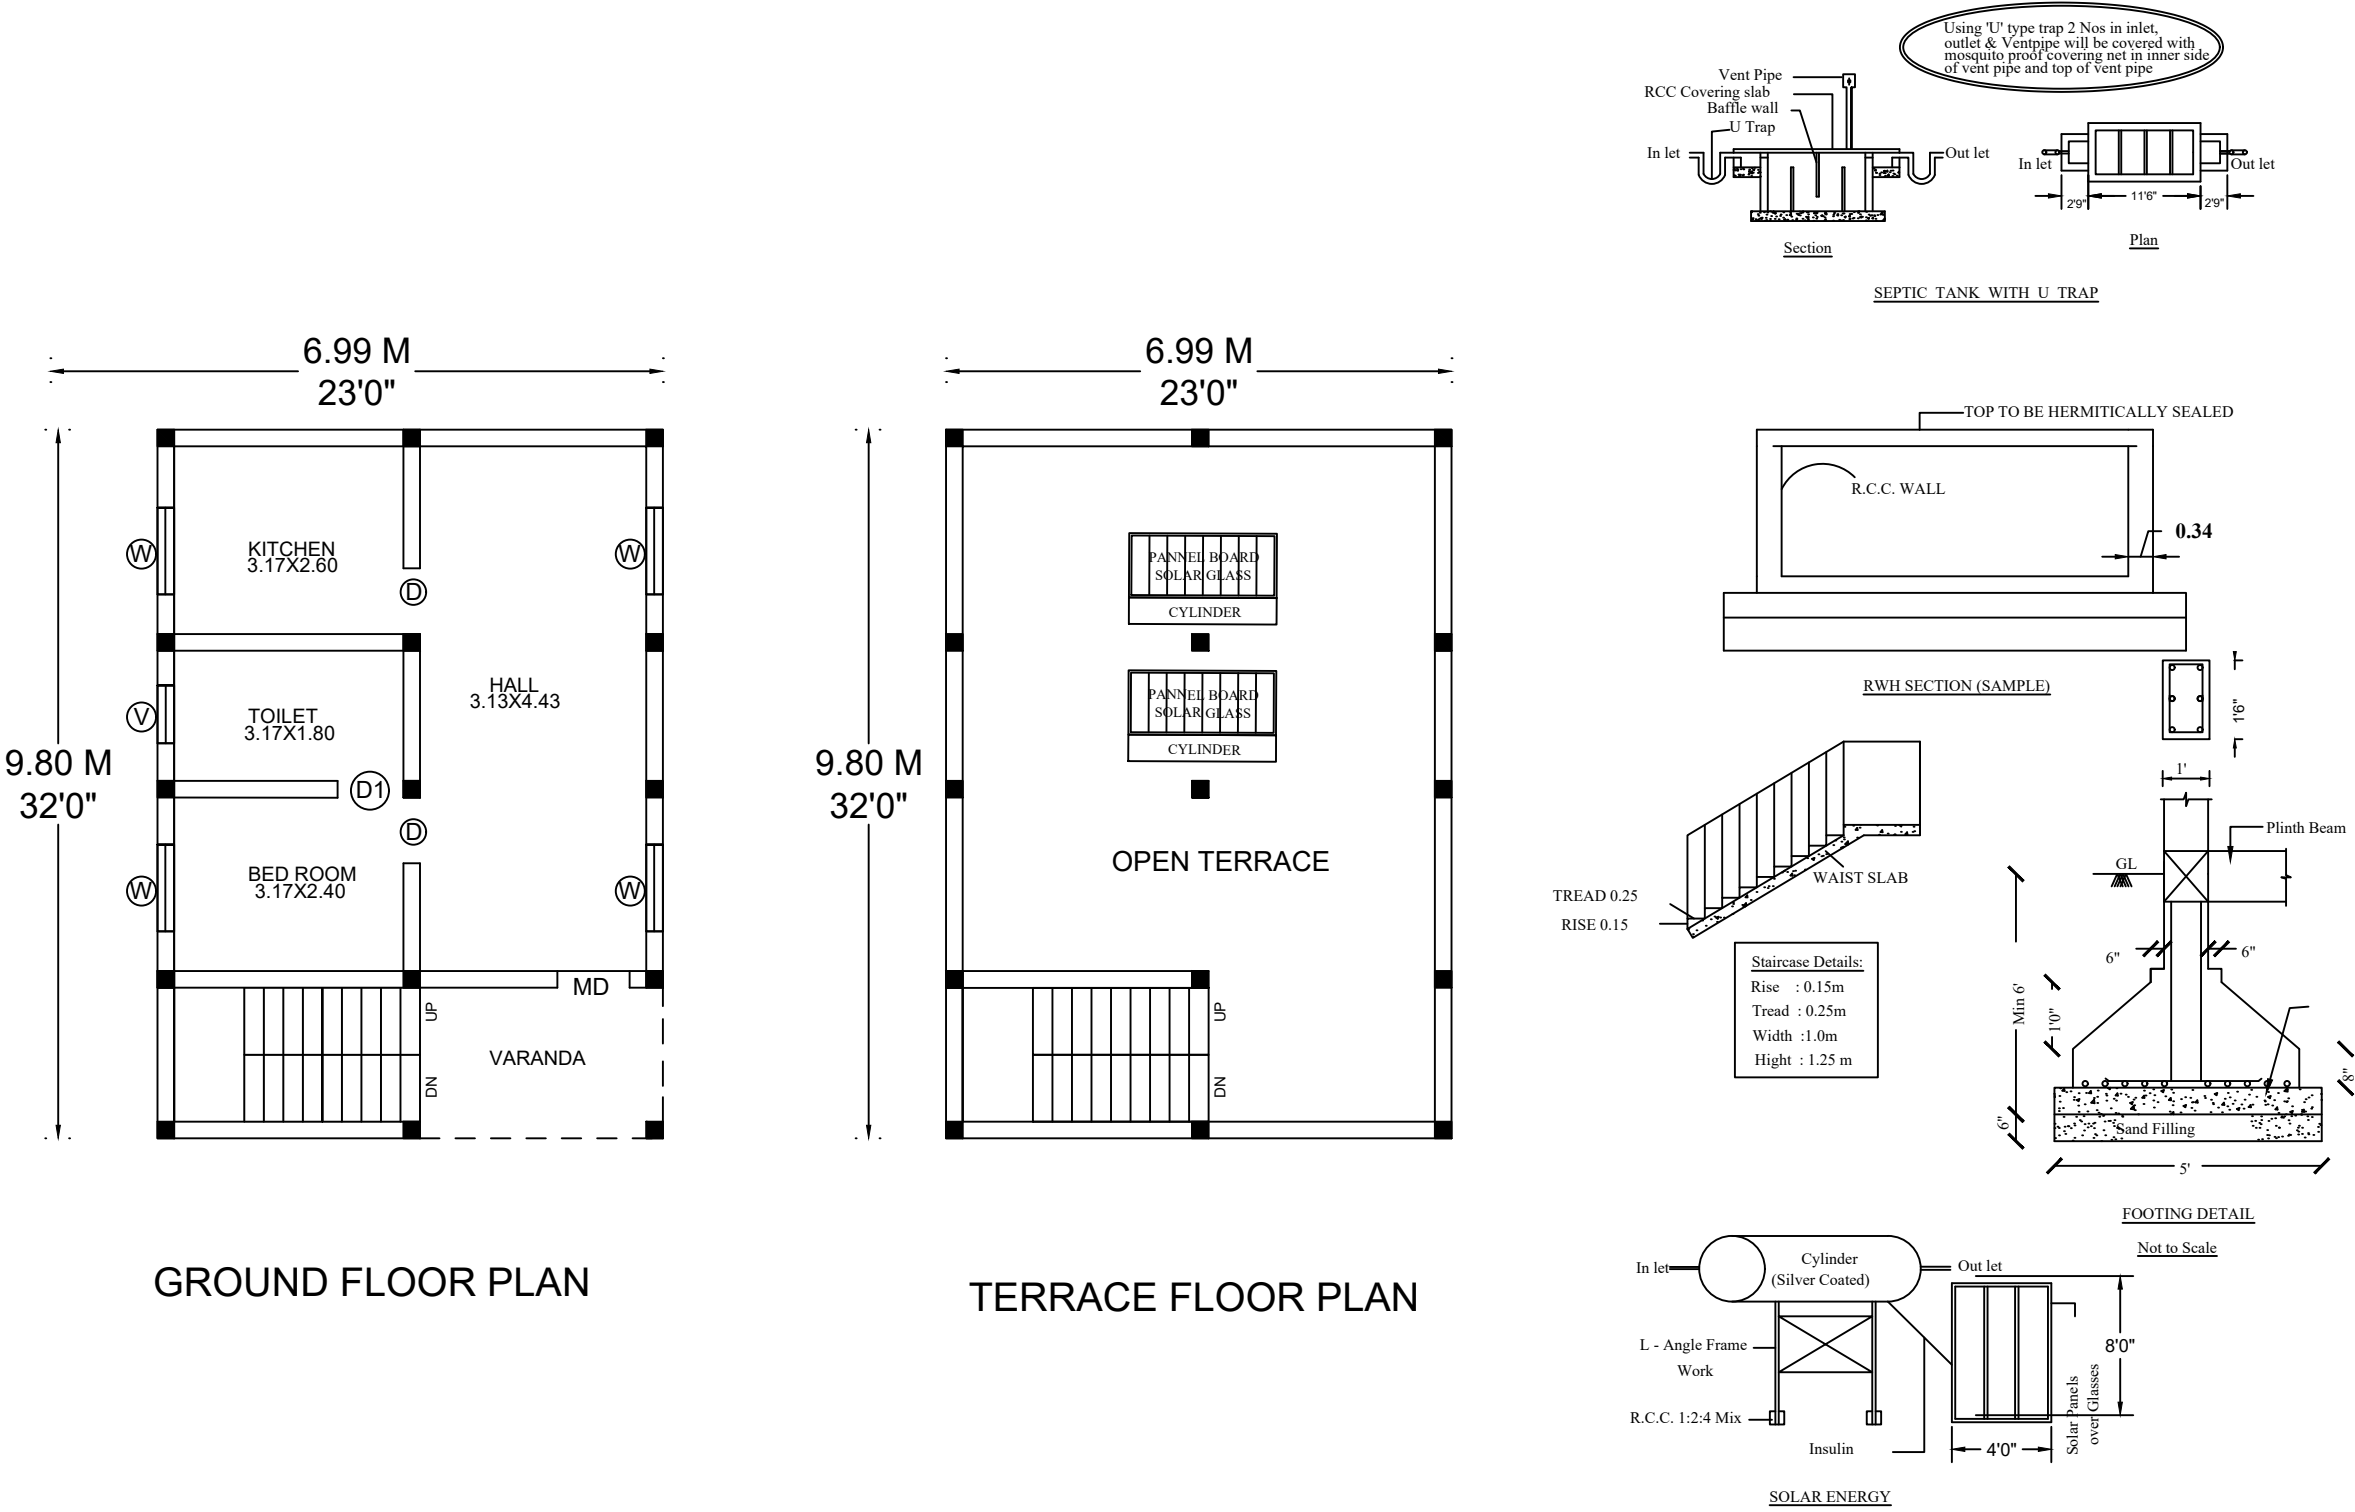


PLAN SHOWING THE ADDITIONAL CONSTRUCTION IN GROUND FLOOR R.C.C. ROOF RESIDENTIAL BUILDING IN OLD S.F.NO : 58B/5 , NEW S.F.NO: 58B/22, PATTA NO: 381, KILPALLIPATTU VILLAGE & PANCHAYAT, KANIYAMBADI PANCHAYAT UNION AND VELLORE TALUK & DISTRICT.

APPLICANT : 1. Mr. K. MURUGAN S/O KANNAPPA ACHARI

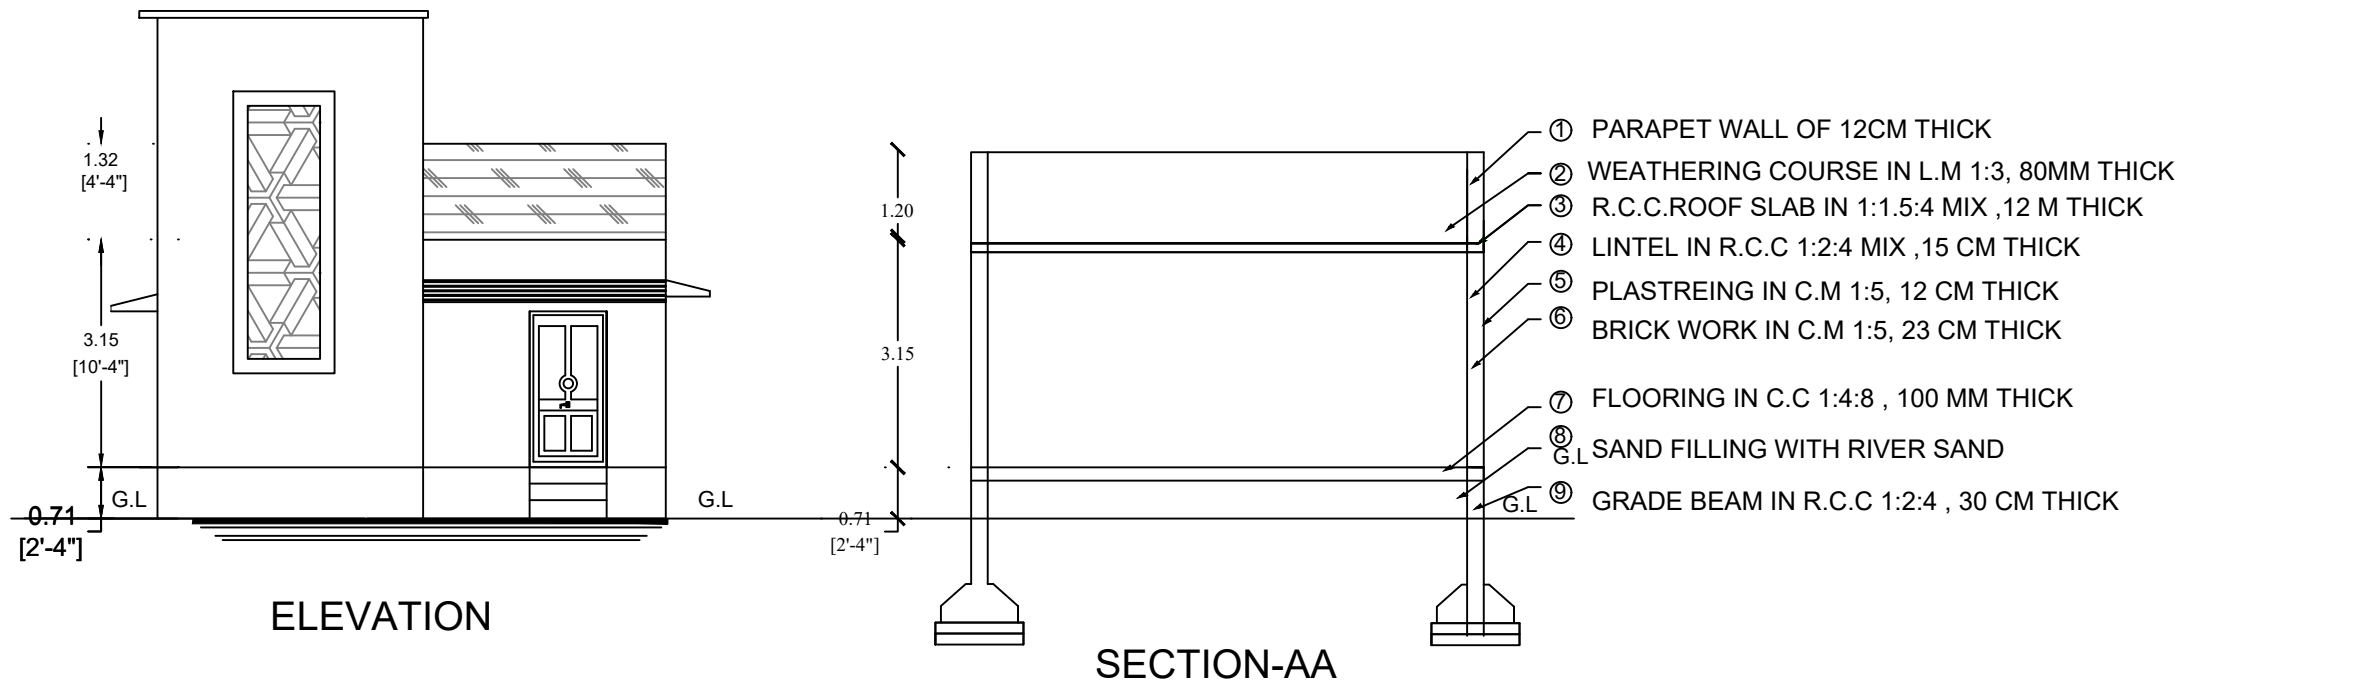

SCALE - 1:100	SHEET NO: 1	
ALL DIMENSION ARE IN METER		
AREA STATEMENTS	Sq.ft	Sq.mt
AS PER DOCUMENT	1253.75	116.52
AS PER TSLR	1253.00	116.52
AREA DETAILS	Sq.ft	Sq.mt
TOTAL AREA	1253.00	116.52
GF - RESIDENTIAL	737.50	68.50
OPEN SPACE	516.00	79.00
JOINERY DETAILS	FEET	METER
D1 DOOR	3'0" X 7'0"	0.91 X 2.14
D2 DOOR	2'6" X 7'0"	0.76 X 2.14
W WINDOW	4'6" X 4'6"	1.37 X 1.37
V VENTILATOR	2'6" X 2'0"	0.76 X 0.61
FSI AREA = $\frac{737.50}{1253.75} = 0.58 < 2$		
PLOT COVERAGE = $\frac{737.50}{1253.75} \times 100 = 58.82\%$		

OWNER SIGNATURE

Er.S.SATHYAMOORTHY D.C.E.,B.E.,
CONSULTING ENGINEER
LICENSED BUILDING SURVEYOR
JANATHA COMPLEX, KONGARAMPET
KANNAMANGALM.
CELL: 8675727447
REGISTERED ENGINEER

OFFICE USE ONLY