




SCALE- 1:100

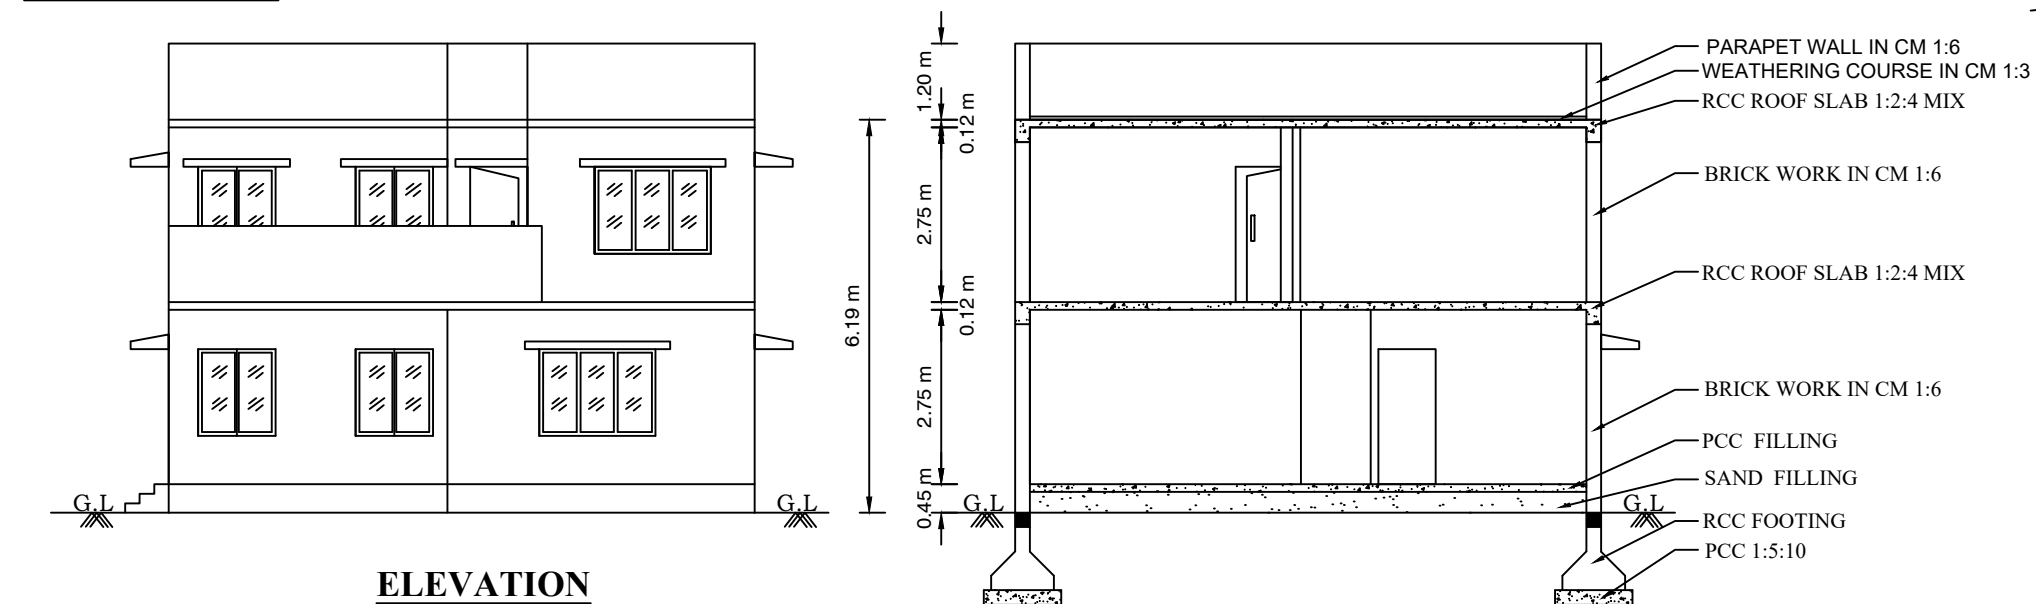



### ELEVATION

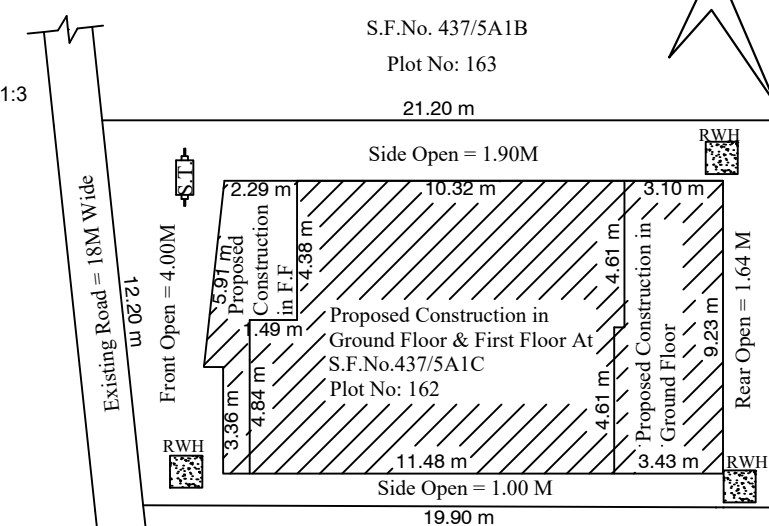



SITE PLAN  
SCALE- 1:200

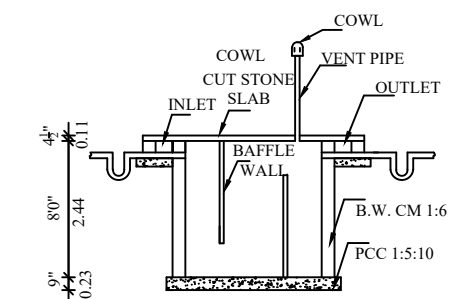


### SEPTIC TANK DETAILS

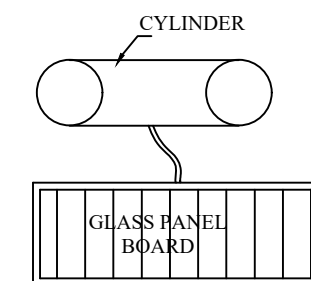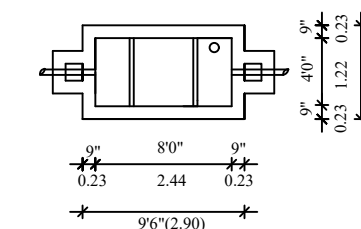


SOLAR ENERGY  
PLANT  
(NOT TO SCALE)

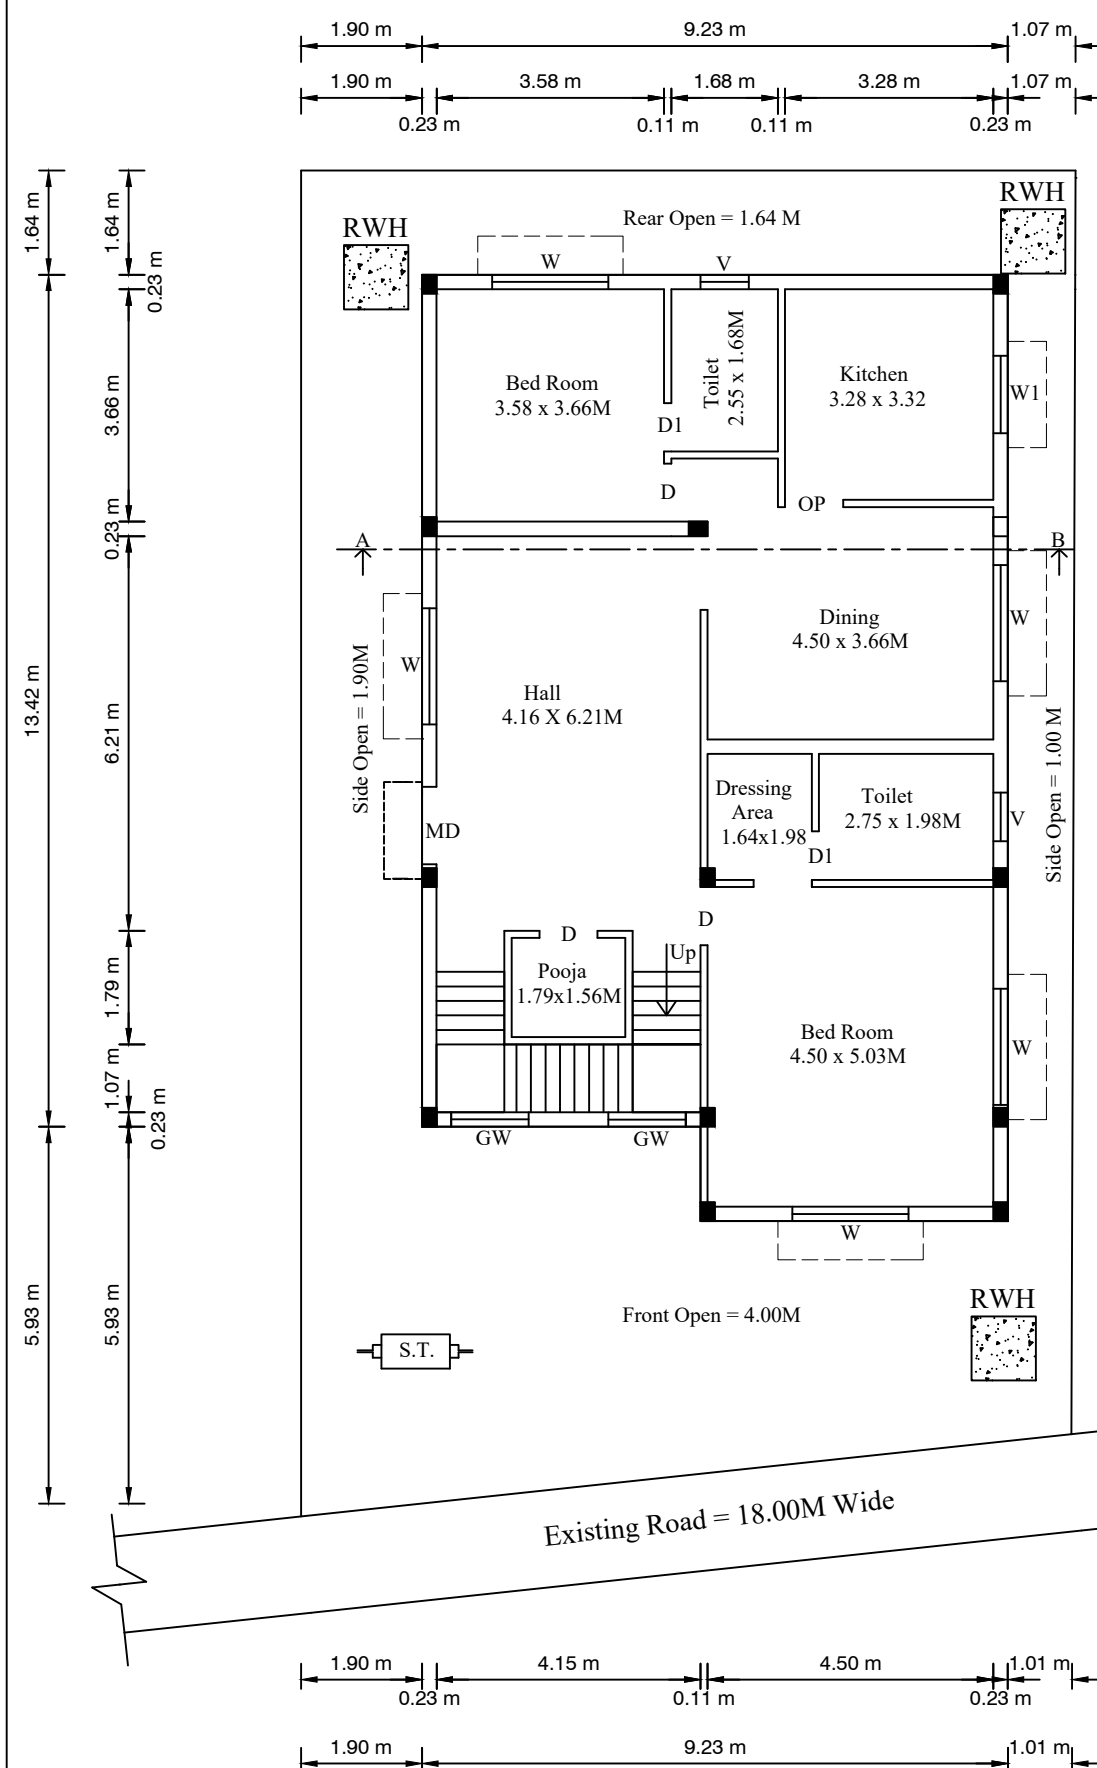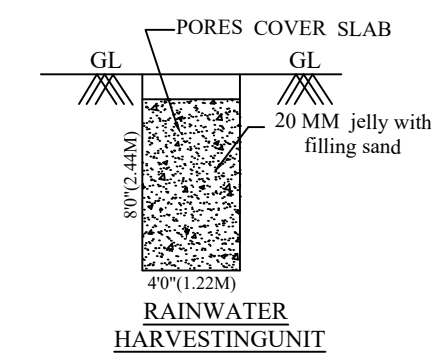


## Ground Floor Plan

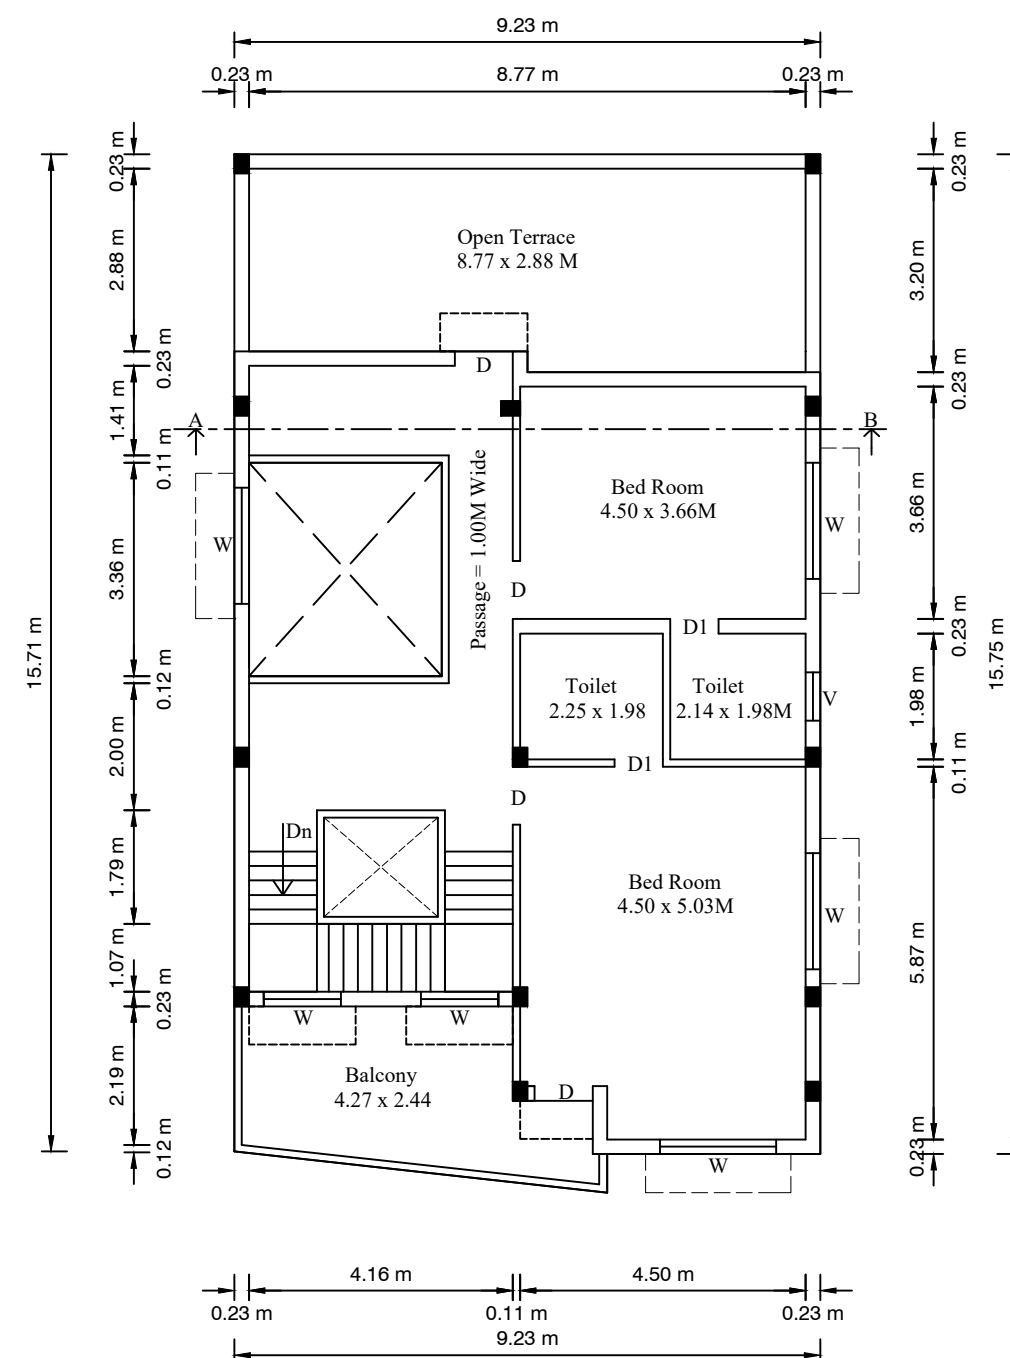

### First Floor Plan

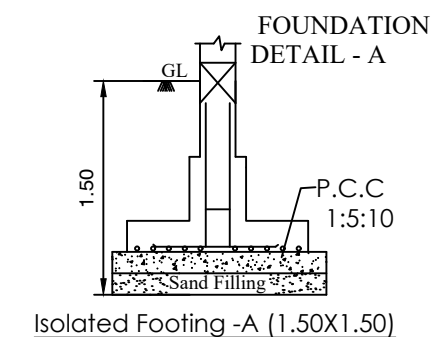

(Not to Scale)

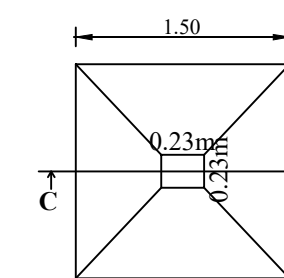

SECTION - 'CD'

## NOTE

OWNERS BOUNDARY SHOWN IN ----- 

PROPOSED BUILDING SHOWN IN -----

EXISTING ROAD SHOWN IN -----

TOTAL AREA OF THE SITE - 251.00 SQ.M

(As per Patta )

## AREA DETAILS

| <b><u>AREA DETAILS</u></b>   | <b>SQ.FT.</b> | <b>SQ.M.</b> |
|------------------------------|---------------|--------------|
| PRO. GROUND FLOOR AREA ----- | 1410.25       | 131.02       |
| PRO. FIRST FLOOR AREA -----  | 1257.25       | 116.80       |

## JOINERY DETAILS

|          |                   |             |               |
|----------|-------------------|-------------|---------------|
| MD ----- | MAIN DOOR -----   | 4'0" X 7'0" | 1.22 X 2.13 M |
| D -----  | DOOR -----        | 3'0" X 7'0" | 0.91 X 2.13 M |
| D1 ----  | DOOR -----        | 2'6" X 7'0" | 0.76 X 2.13 M |
| W -----  | WINDOW -----      | 5'0" X 4'6" | 1.83 X 1.37 M |
| W1 ----  | WINDOW -----      | 4'0" X 4'6" | 1.22 X 1.37 M |
| GW ----  | GRILL WINDOW ---- | 3'3" X 8'0" | 1.22 X 2.13 M |
| V -----  | VENTILATOR ---    | 3'0" X 2'0" | 0.76 X 0.61 M |

### SPECIFICATION

AS SHOWN IN SECTION ON - AB

APPLICANT

REGISTERED ENGINEER