




PLAN SHOWING THE PROPOSED CONSTRUCTION OF A GROUND FLOOR R.C.C ROOF RESIDENTIAL BUILDING AT PLOT NO:45,OLD S.F.NO:-198/1A1B,NEW S.F.NO:-198/1A1B1, PATTa NO:1694,AS PER PATTa NEW S.F.NO:198/47, K.V.KUPPAM VILLAGE & PANCHAYAT, K.V.KUPPAM BLOCK,K.V.KUPPAM TALUK,VELLORE DISTRICT. Applicant: Mrs.V.Malliga, W/o Mr.N.Vijayakumar.,

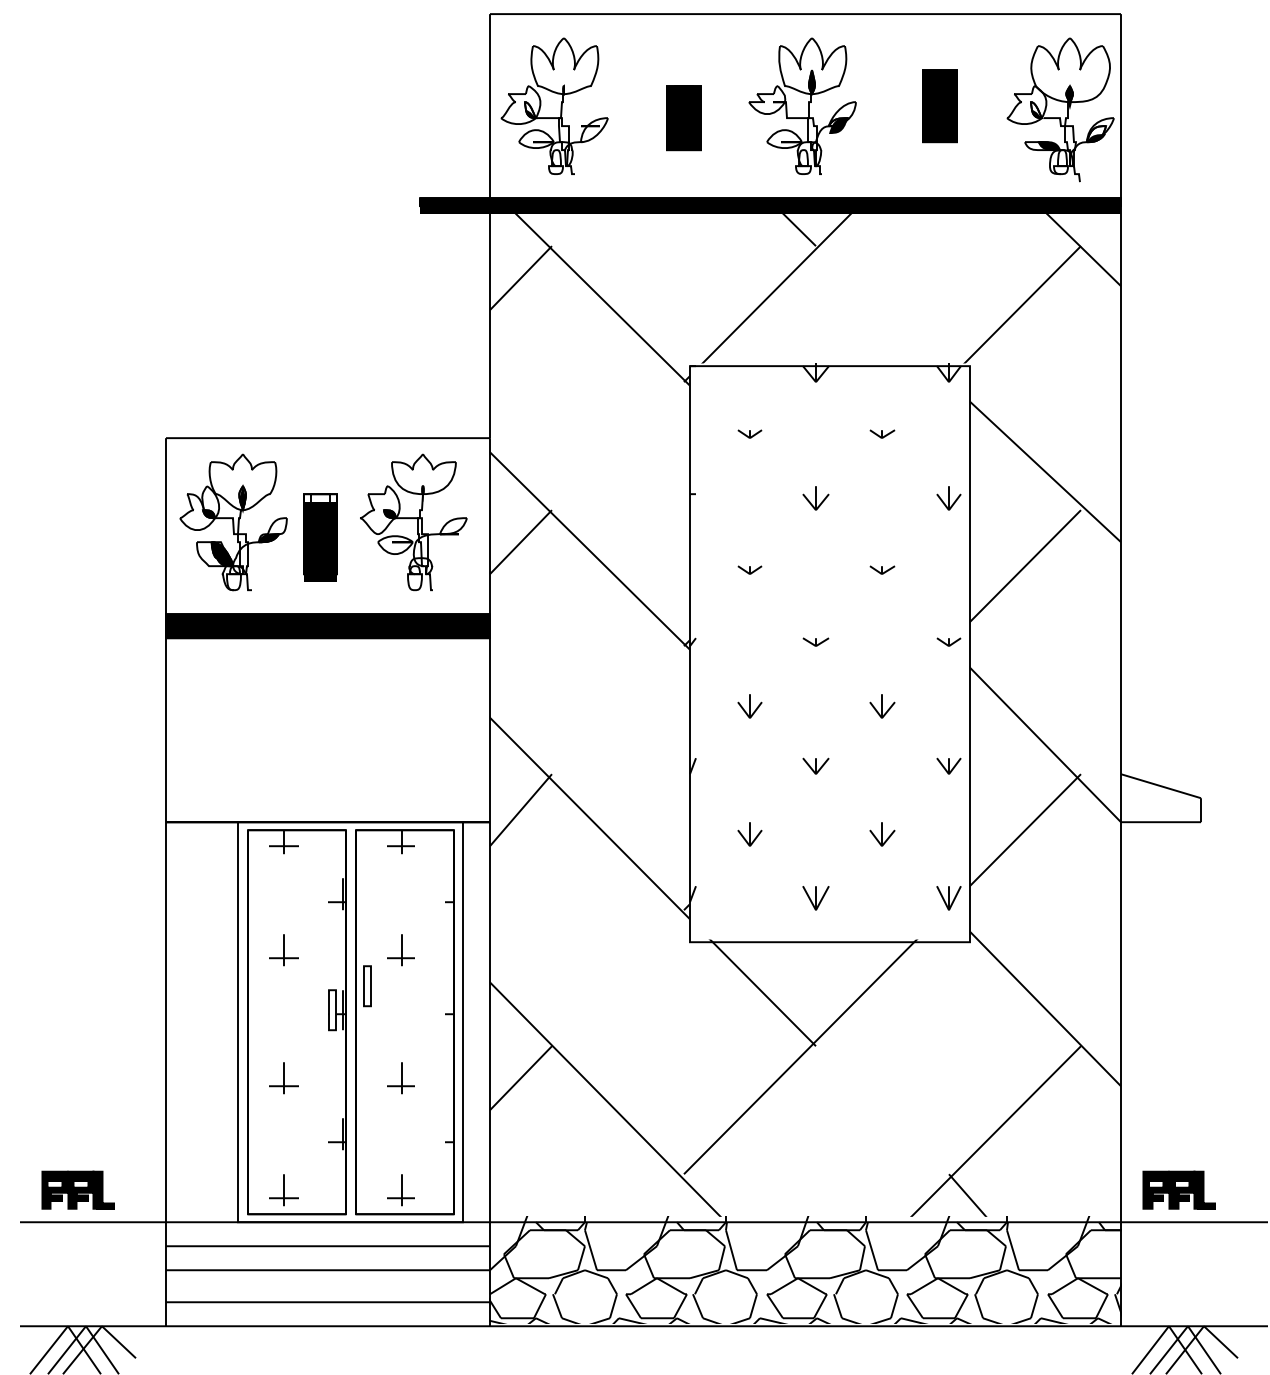


ELEVATION

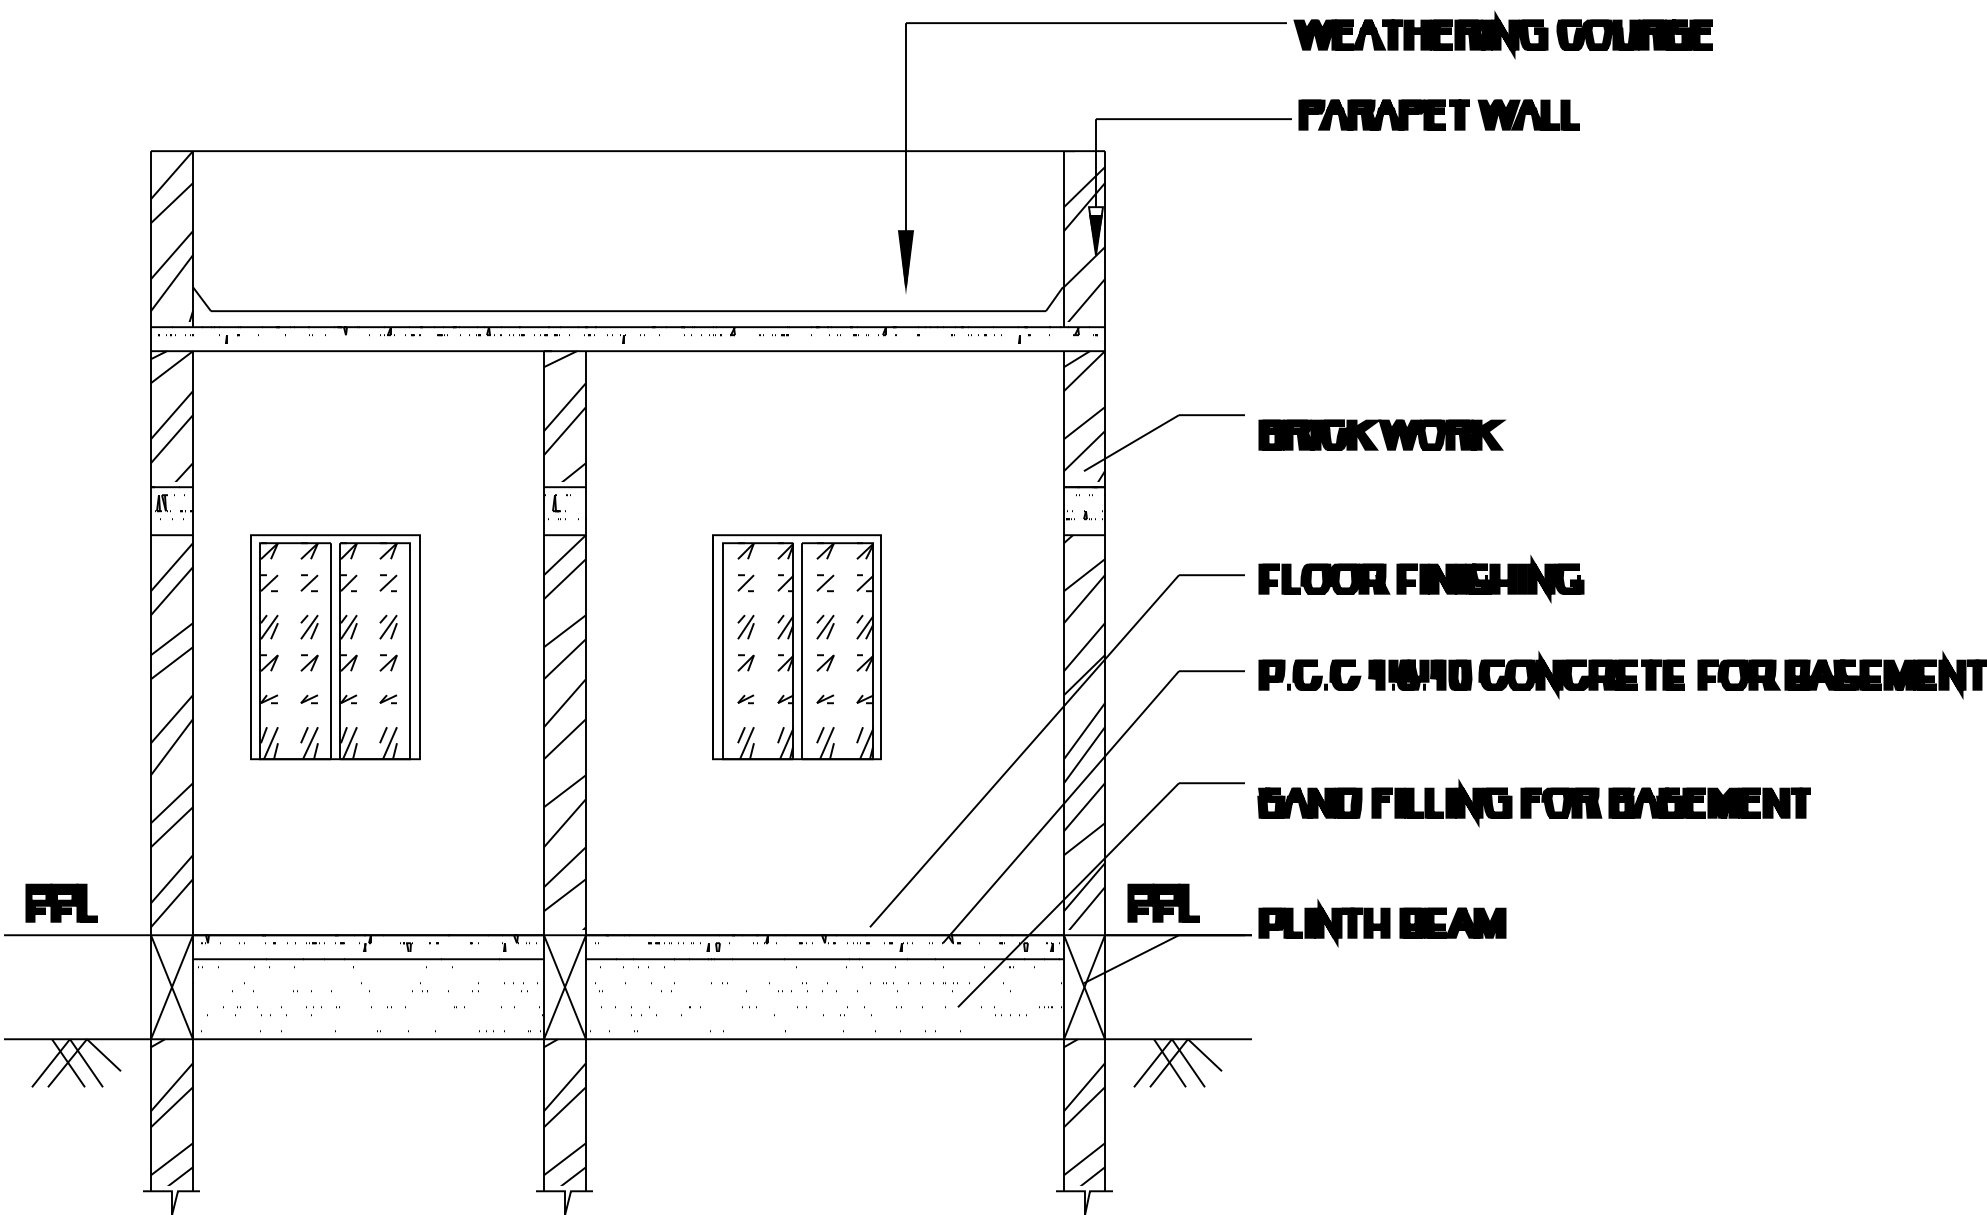


SECTION-AA'

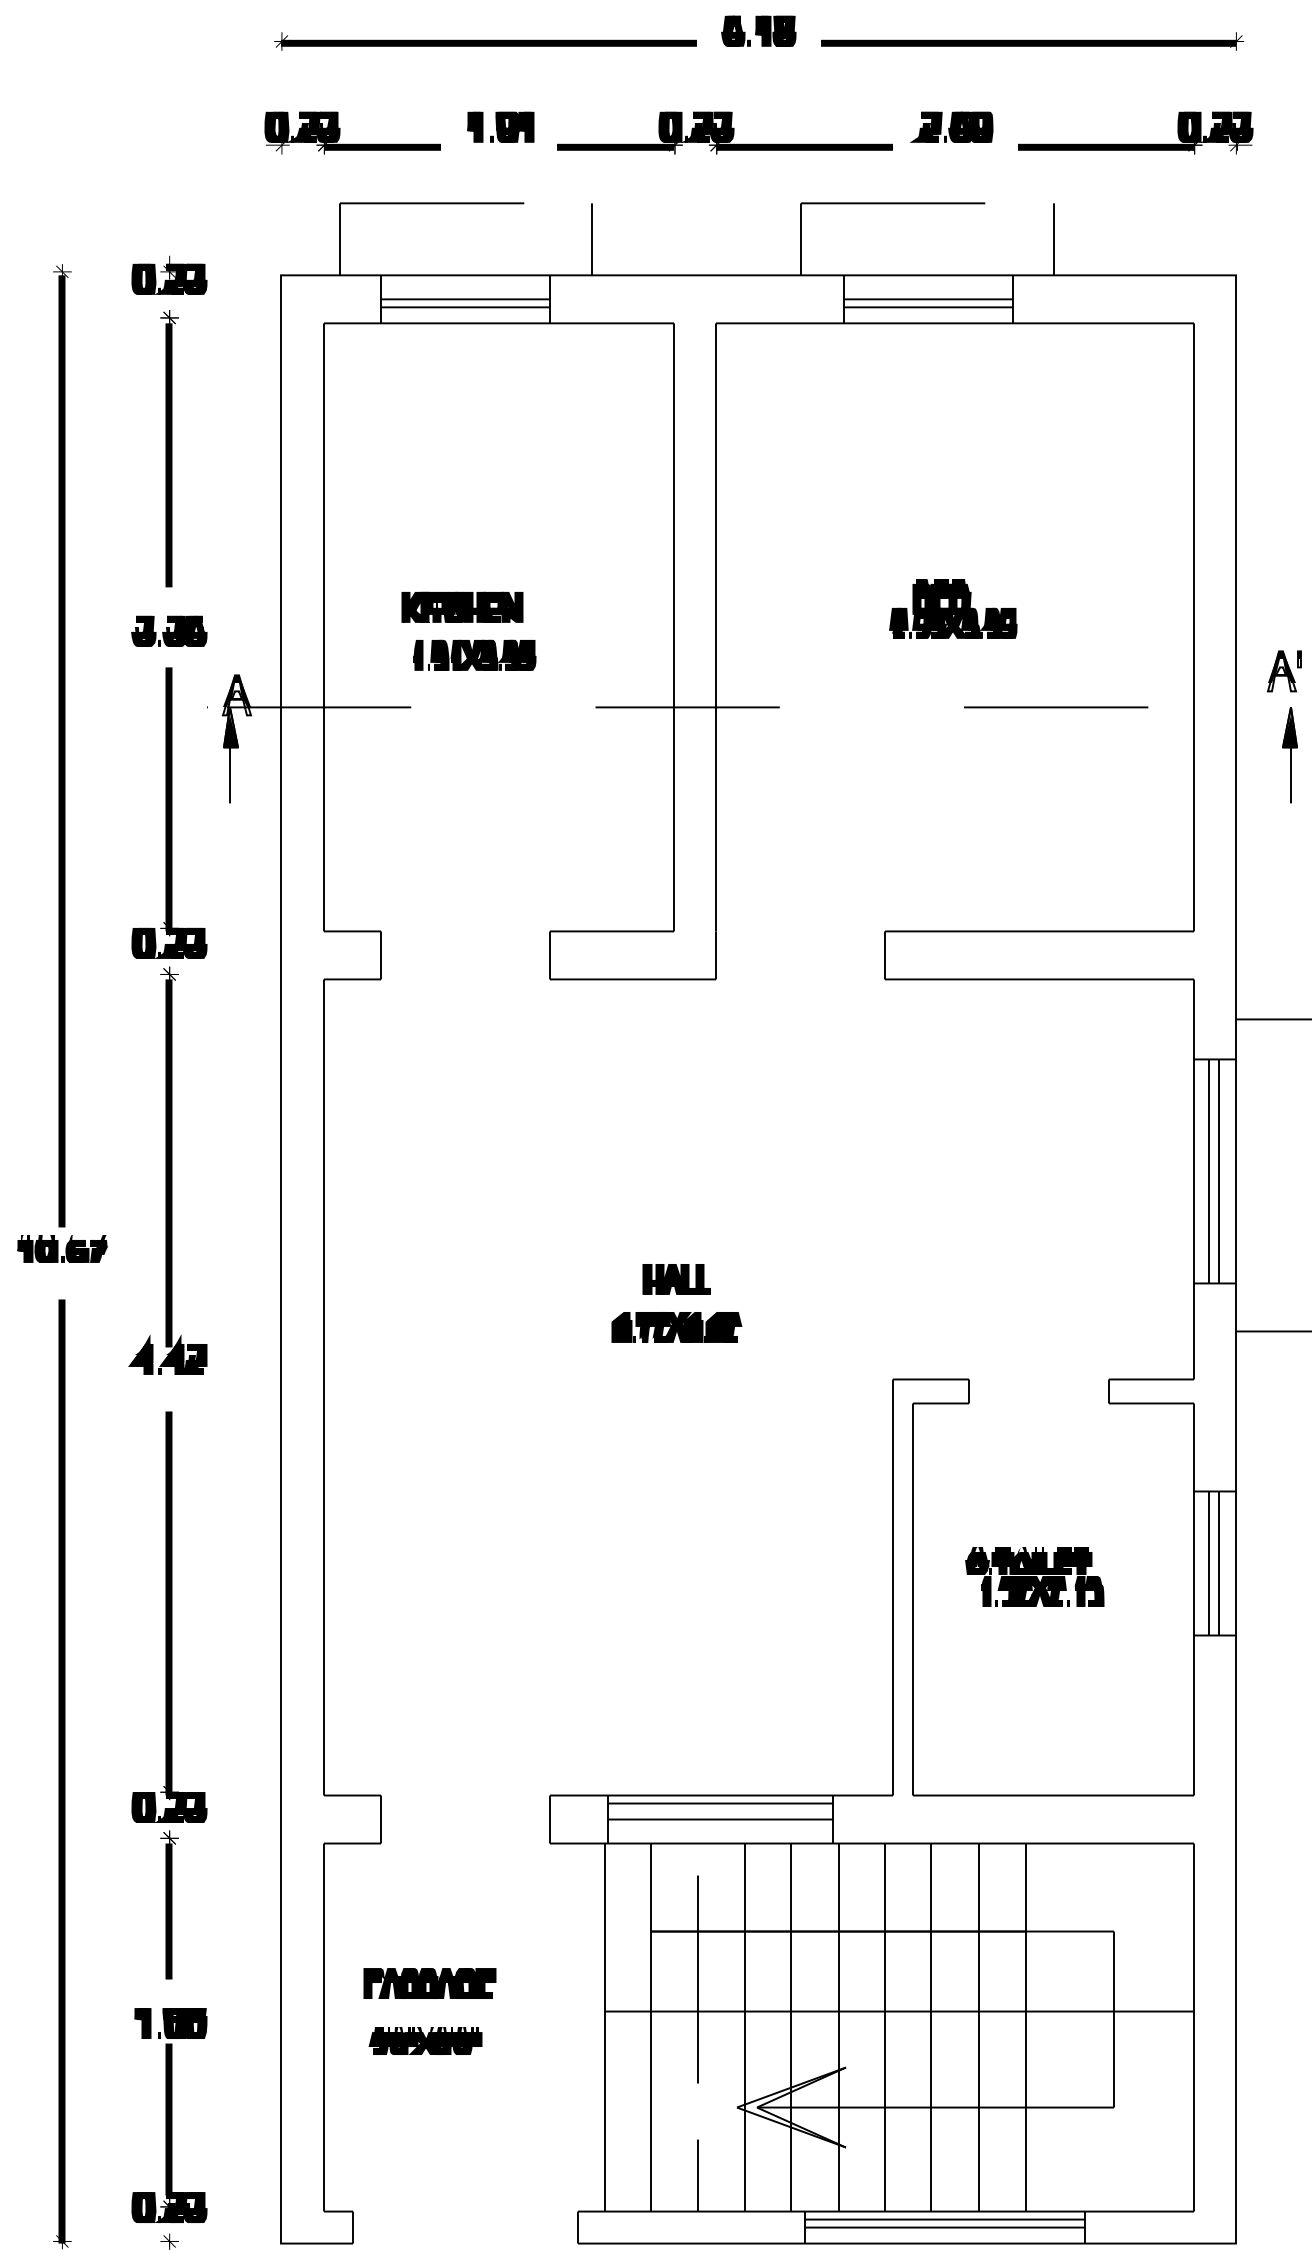


GROUND FLOOR PLAN

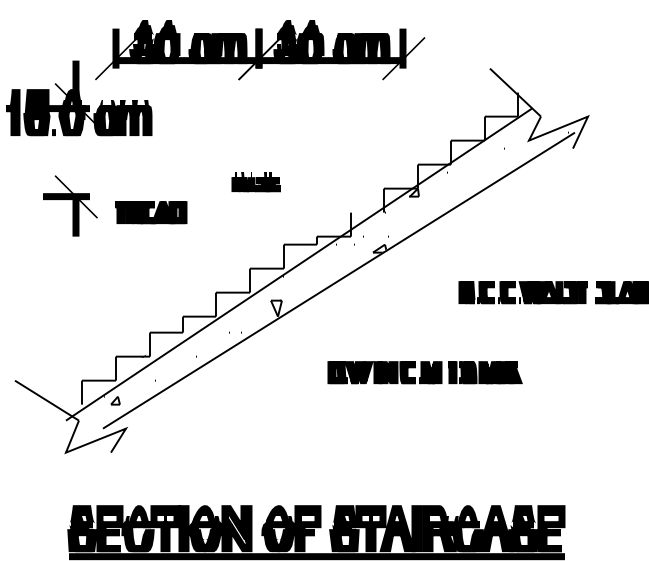


SECTION OF STAIRCASE

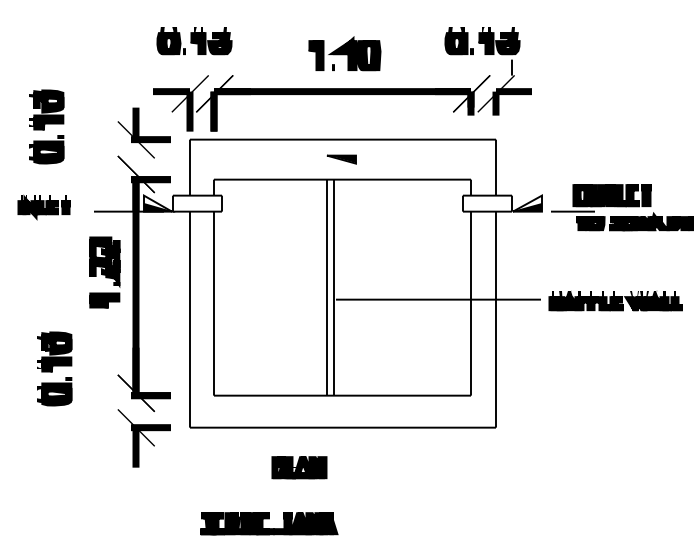

SECTION WALL

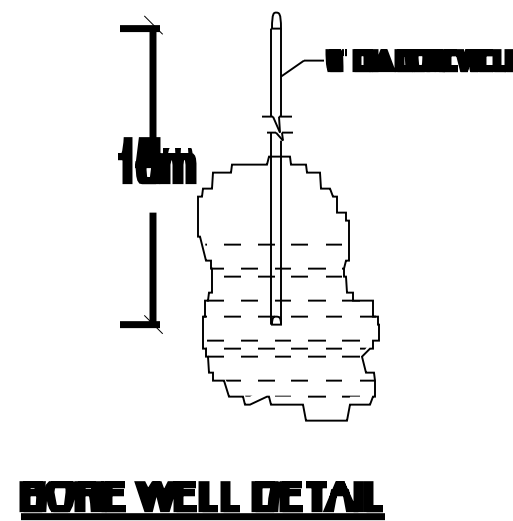


BORE WELL DETAIL

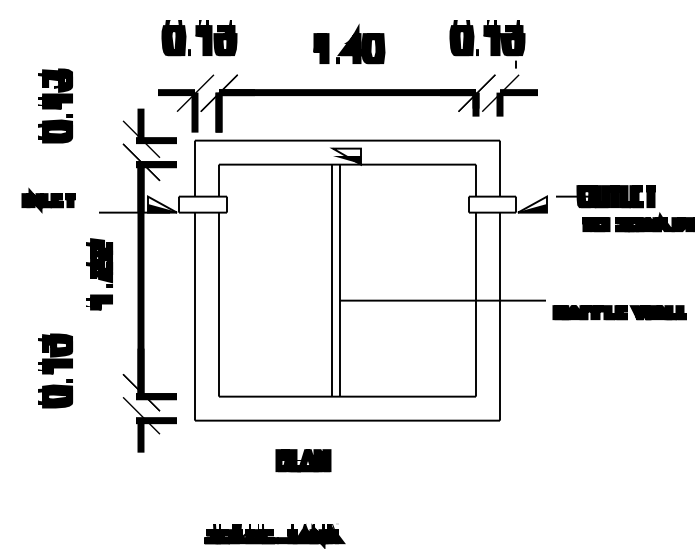


SECTION WALL


SITE PLAN

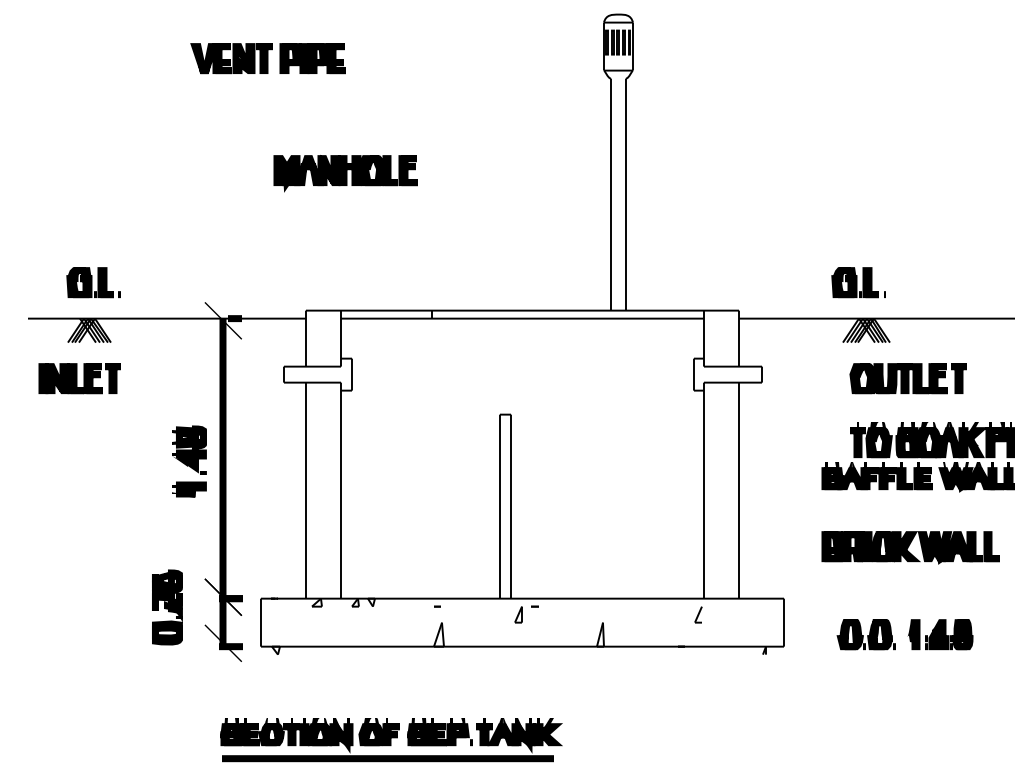


SECTION OF WALL

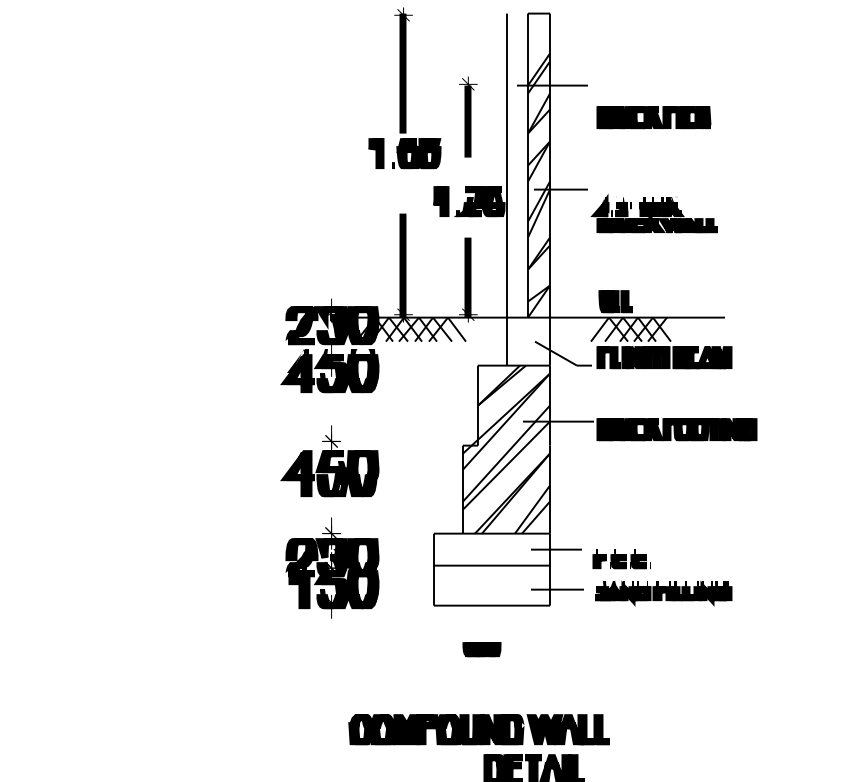

SECTION OF WALL

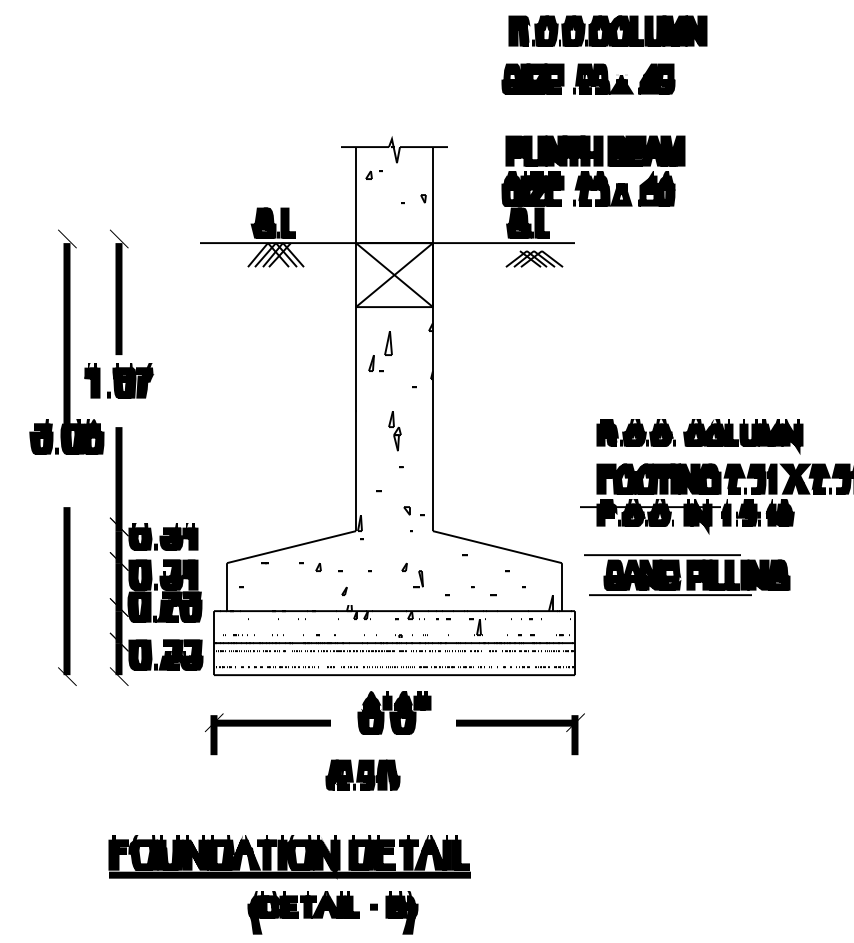

FOUNDATION DETAIL

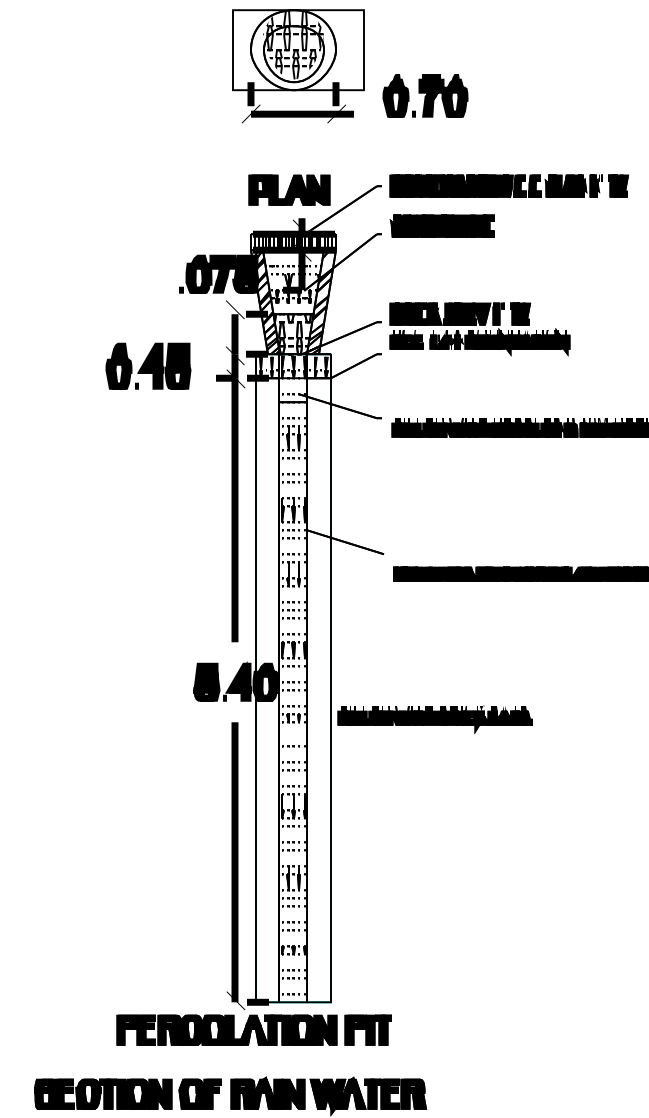

SECTION OF WALL

PLOT NO.46

15.23M

10.00

PROPOSED BUILDING
PLOT NO.45

10.00

15.23M

STREET

6.70M

FRONT OPEN 1.82M

0.10

7.00M WIDE ROAD

OFFICE USE

SCHEDULE OF DOORS, WINDOWS, VENTILATORS

MD	Main Door	1.22 x 2.10
MD	Main Door	0.81 x 2.10
D	Door	0.81 x 2.10
D1	Door	0.70 x 2.10
W	Window	0.81 x 1.22
O	Open	0.81 x 2.10
V	Ventilator	0.70 x 0.81
GW	Grill Window	1.62 x 2.44
W1	Window	1.22 x 1.82

AREA	SQ. M	SQ. FT
Total area of the site	102.20	1100.00
Proposed construction in G.F	66.80	696.26
Open Space	48.80	604.28

NOTE:	
ROAD	
SITE BOUNDARY	
PROPOSED BUILDING	

NOTE:
1.WASTE WATER WILL BE USED FOR FLUSHING OUT OF W.O
2.ALL BEWAGE LINE TO BE CONNECTED WITH 'U' TRAP
3.ALL OUTLET CONNECTION TO BE CONNECTED WITH UTRAP
4.ALL MEASUREMENTS ARE IN METERS

Scale: 1 inch = 8 Feet (or) 1:100.

Applicant
Mrs.V.Malliga, W/o Mr.N.Vijayakumar.,

Engineer
