


PLAN SHOWING THE PROPOSED CONSTRUCTION OF GROUND FLOOR R.C.C ROOF RESIDENTIAL BUILDING IN S.F.No:347/3B(PART), PLOT No:30(PART),

"B&B WESTEND VILLAS PHASE-II", KALANIPAKKAM VILLAGE , GUDIYATHAM TALUK, VELLORE DISRICT .

NAME OF THE OWNER: Mr.R.VIJAYKUMAR .S/O.RATHINAM

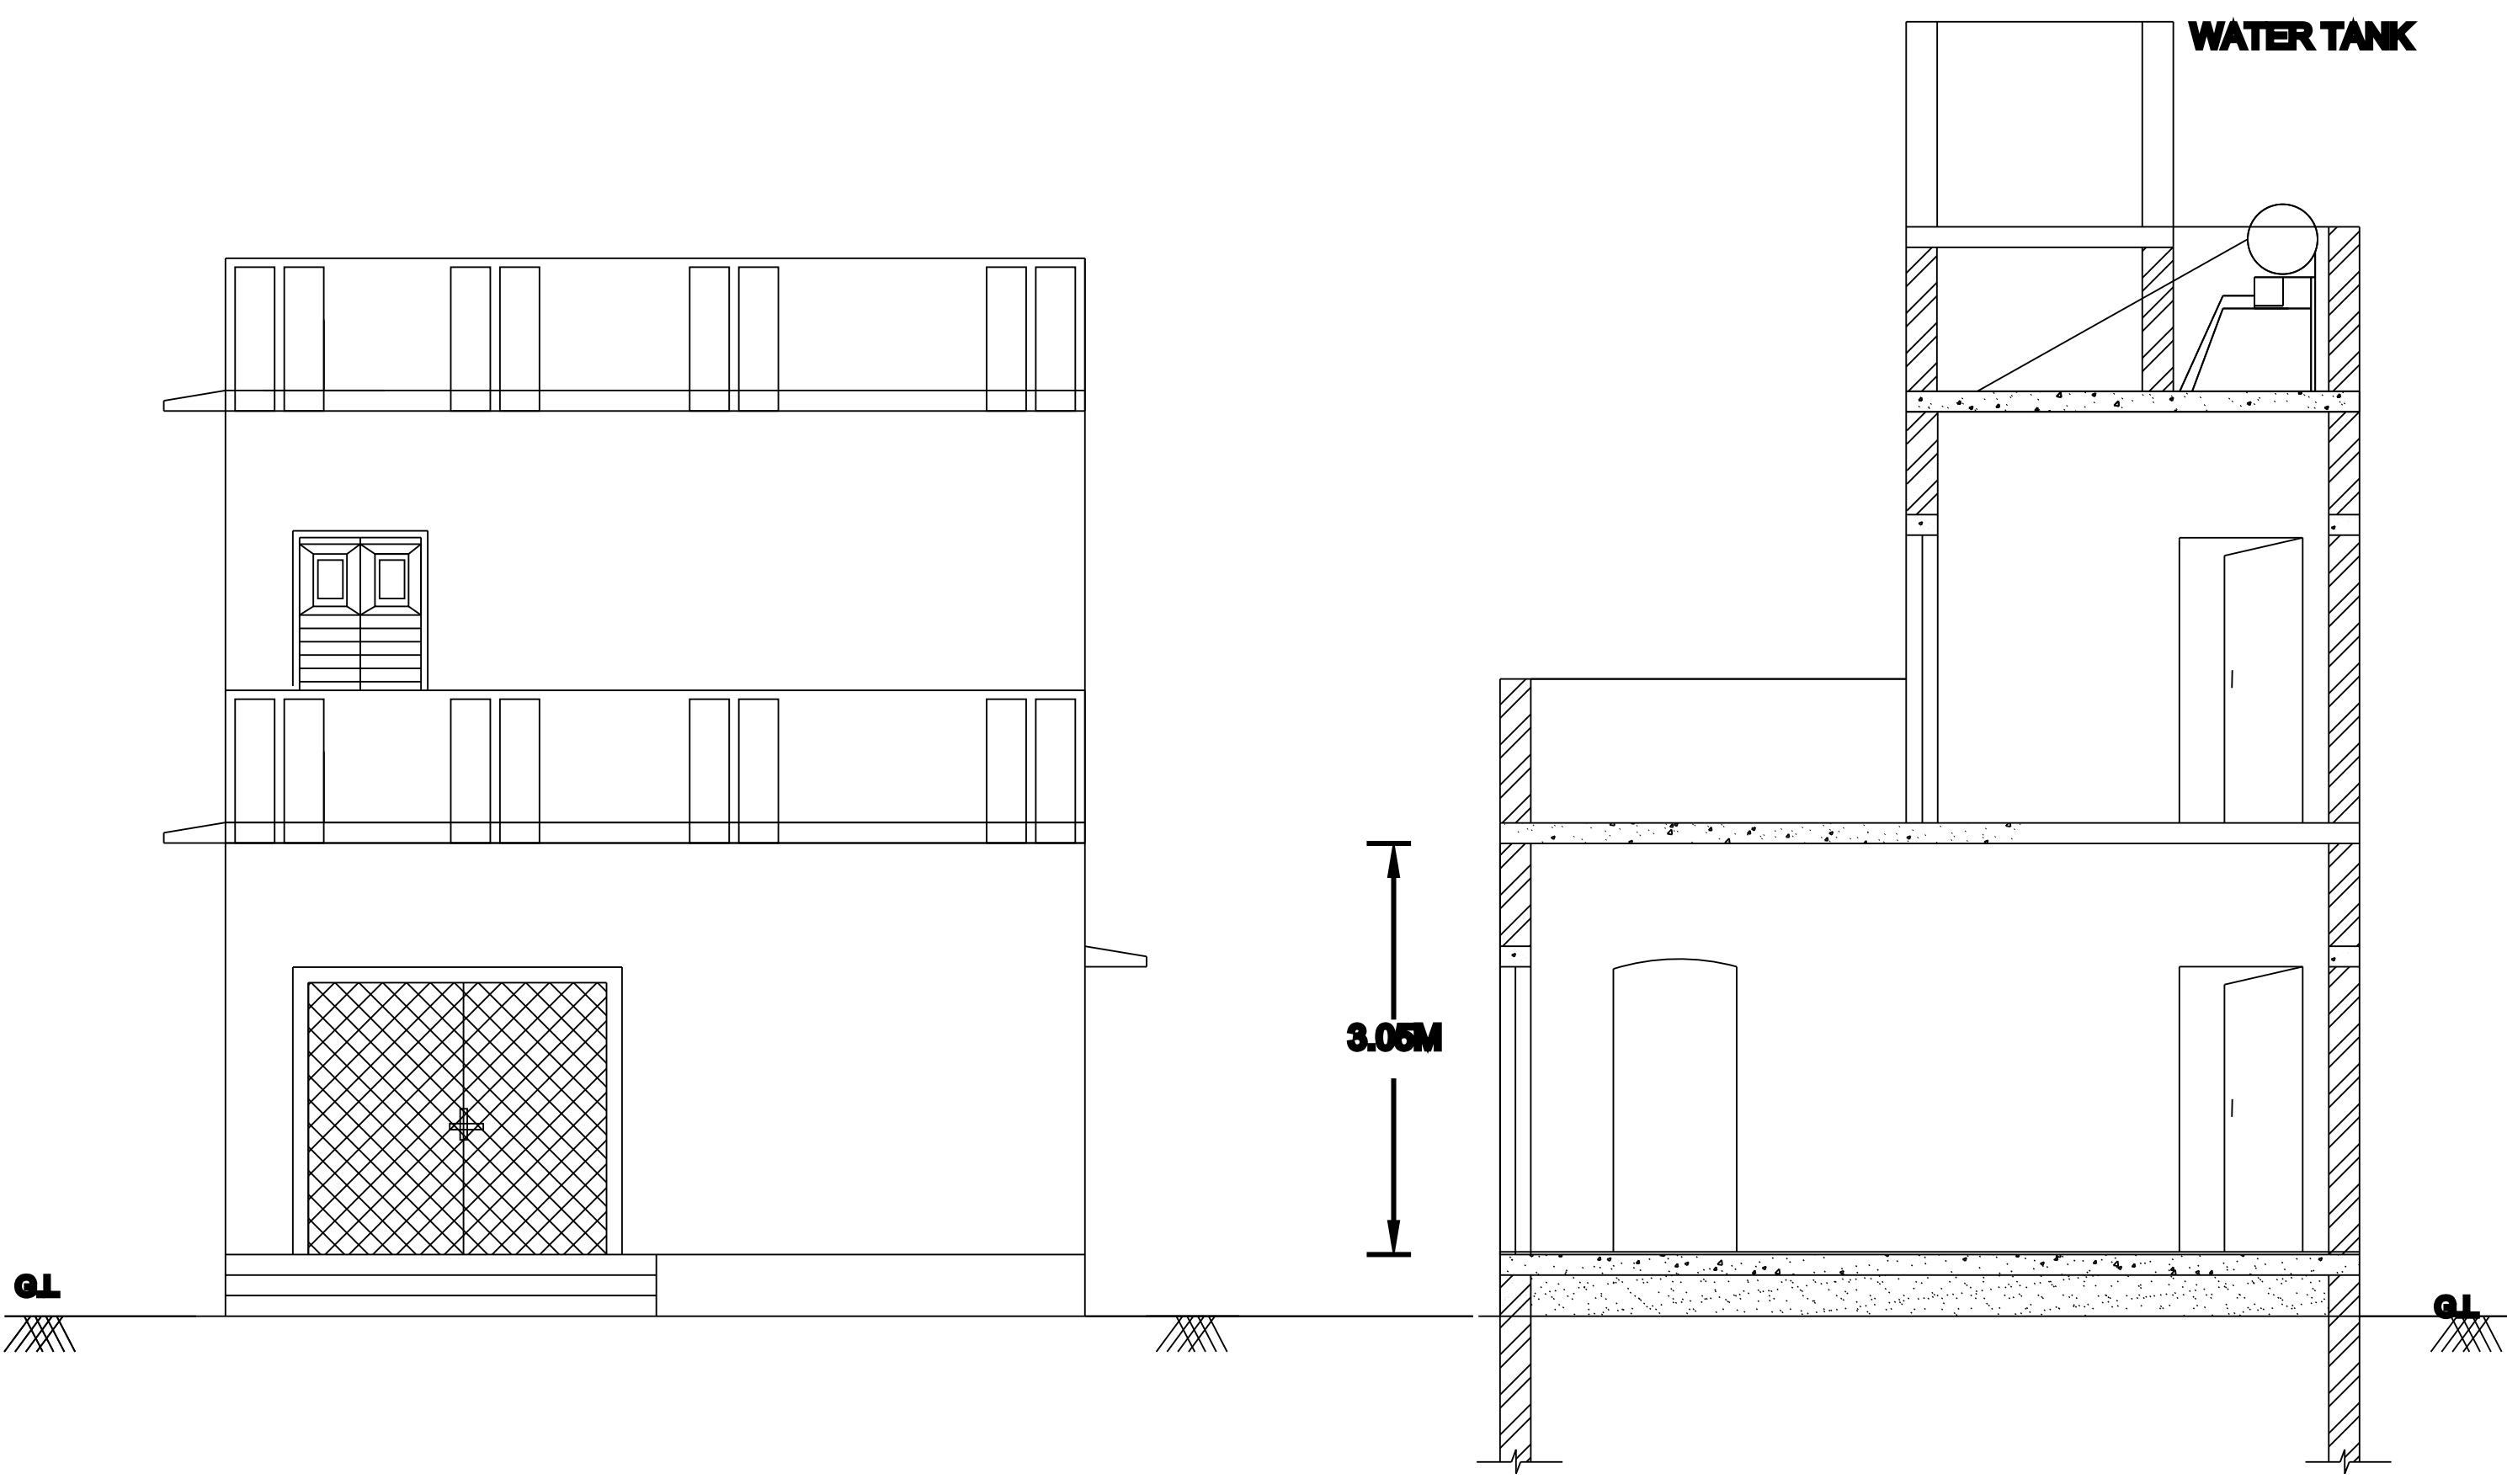

SOLAR WATER HEATER

PARAPET WALL

R.C.C.ROOF SLAB-1:2 MIX

LINTEL 06" TK

BRICK WORK IN C.M-1.6





R.C.C ROOF SLAB -1:2:4 MIX

LINTEL 06" TK

BRICK WORK IN C.M-1.6

FLOOR FINISH-20 MM TK

SAND FILLING

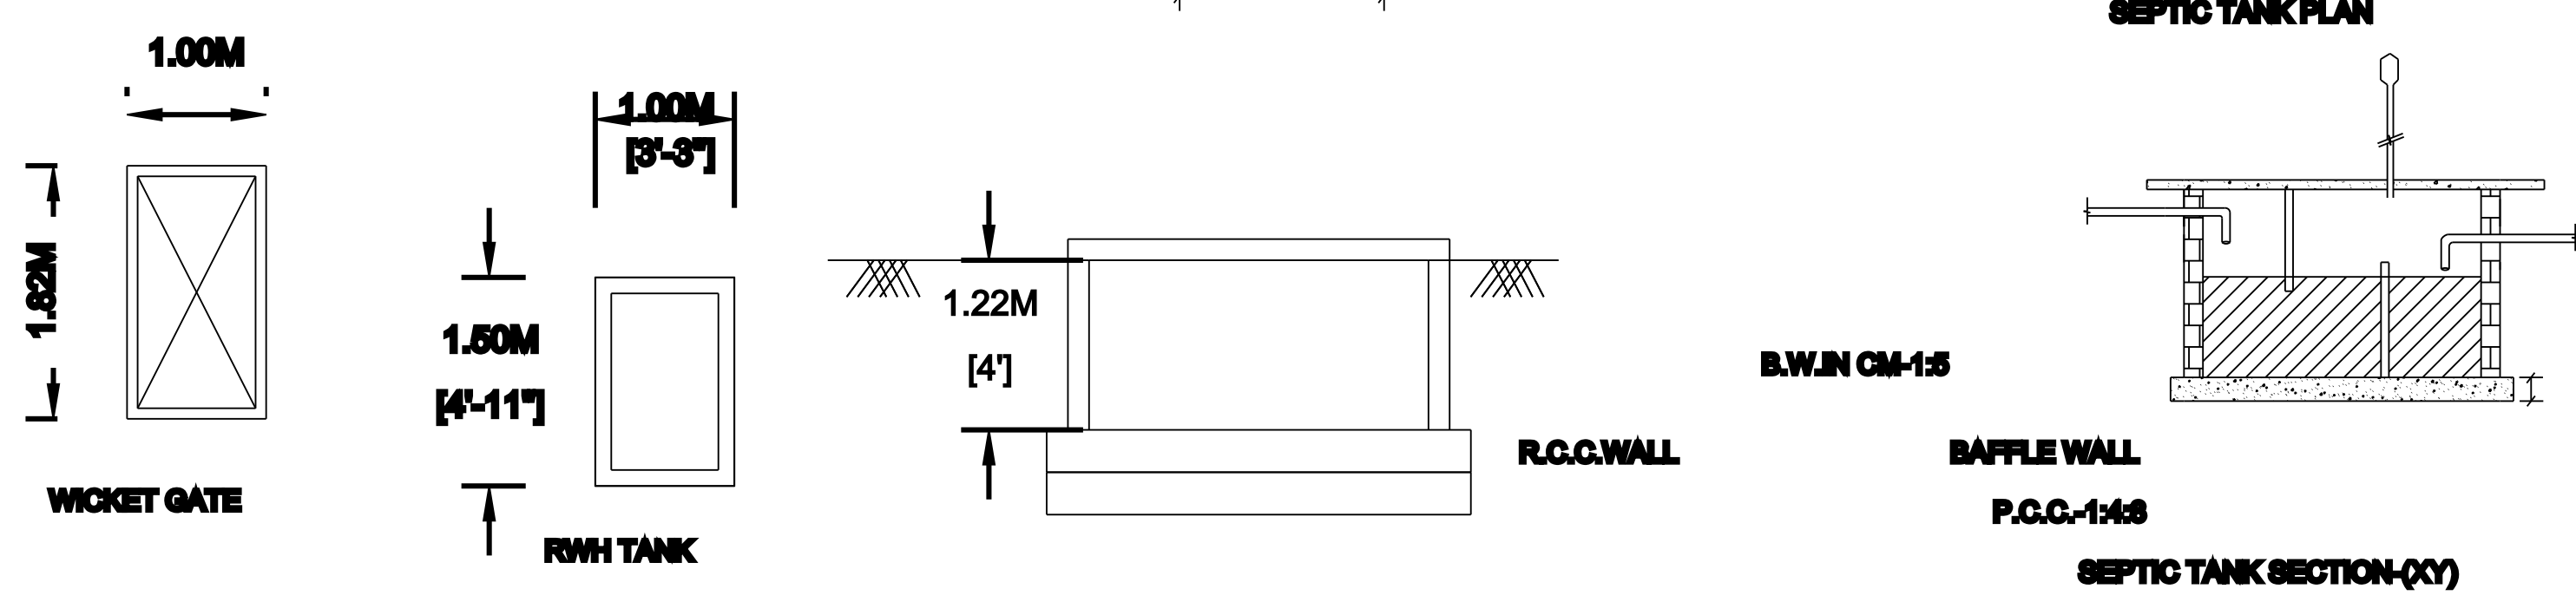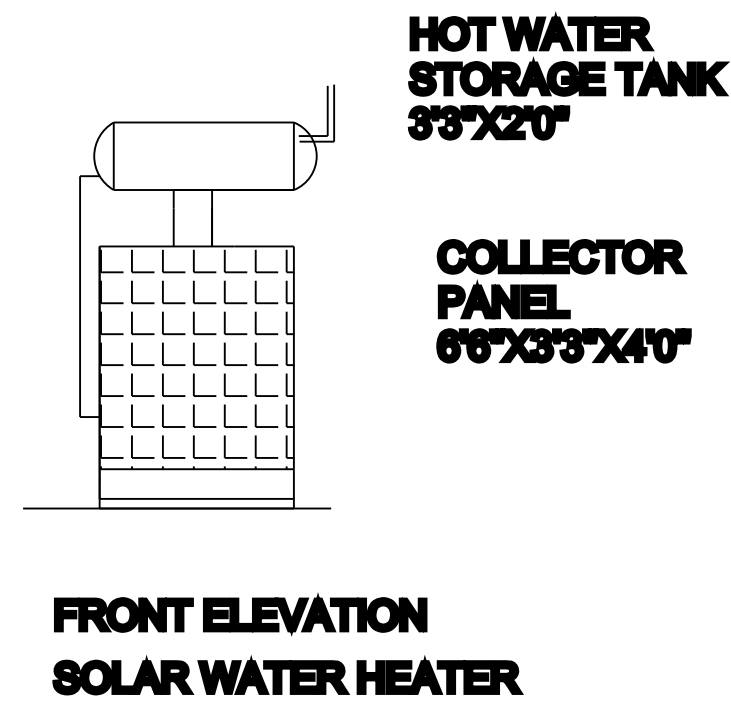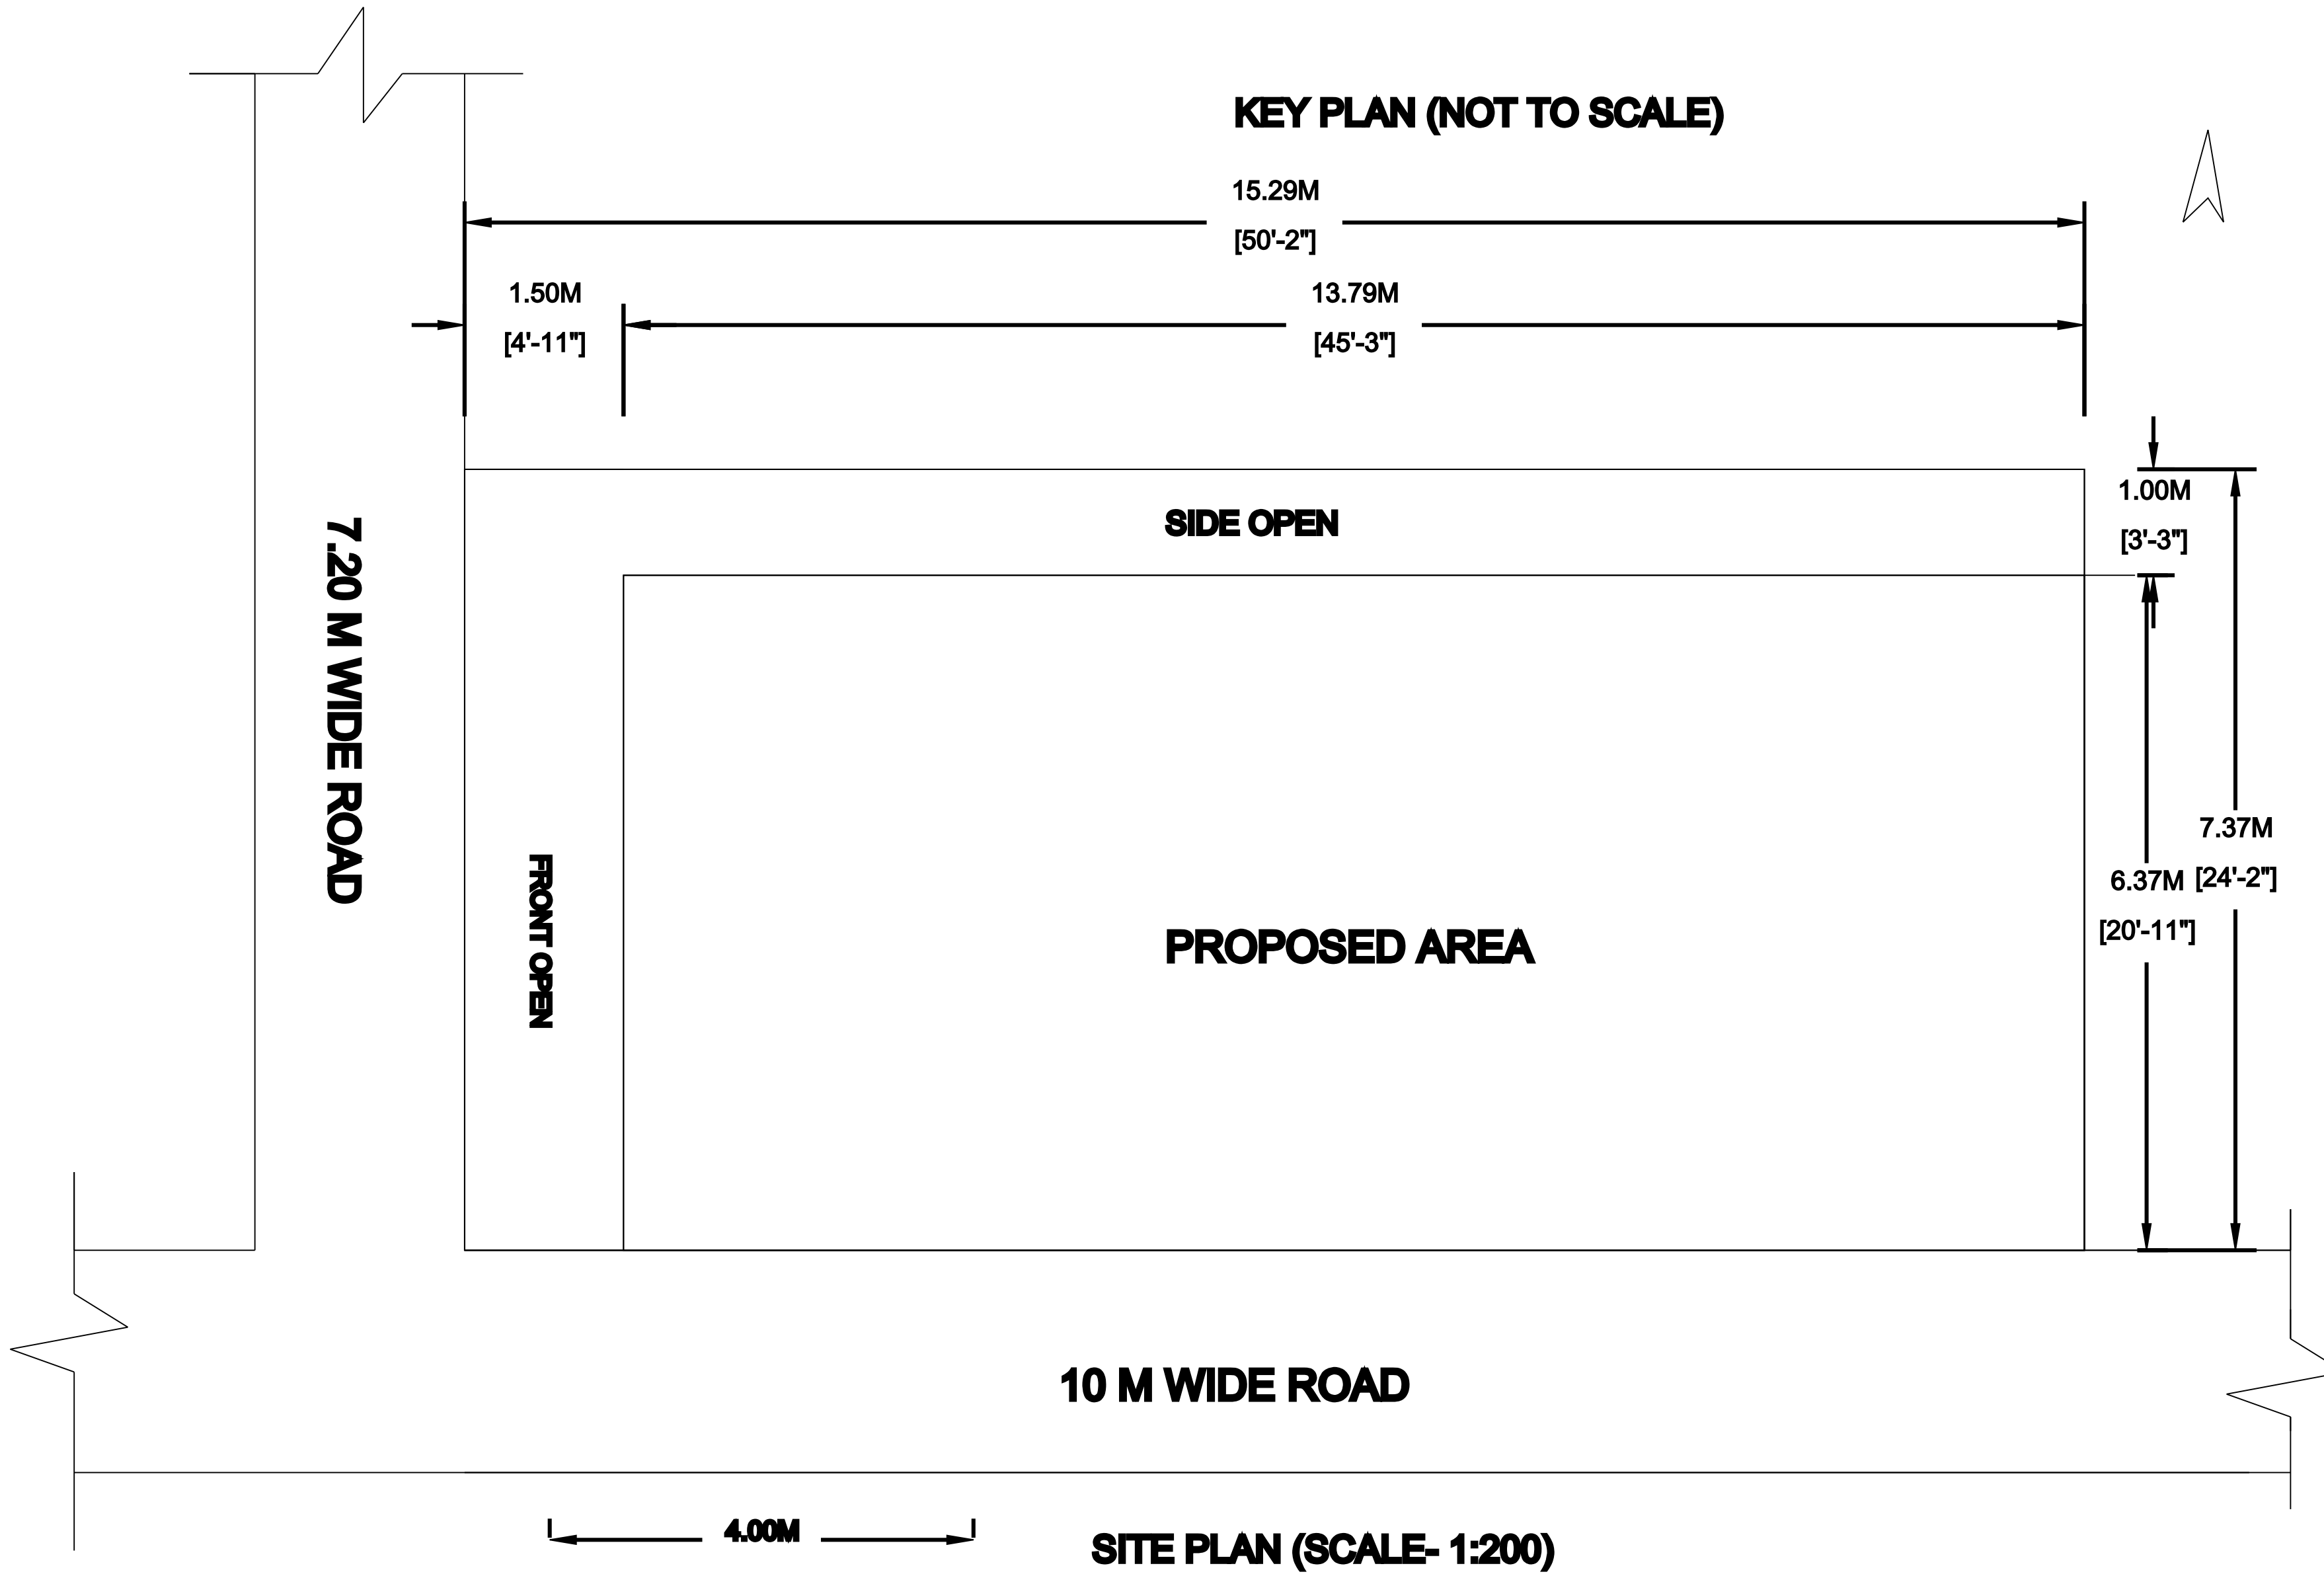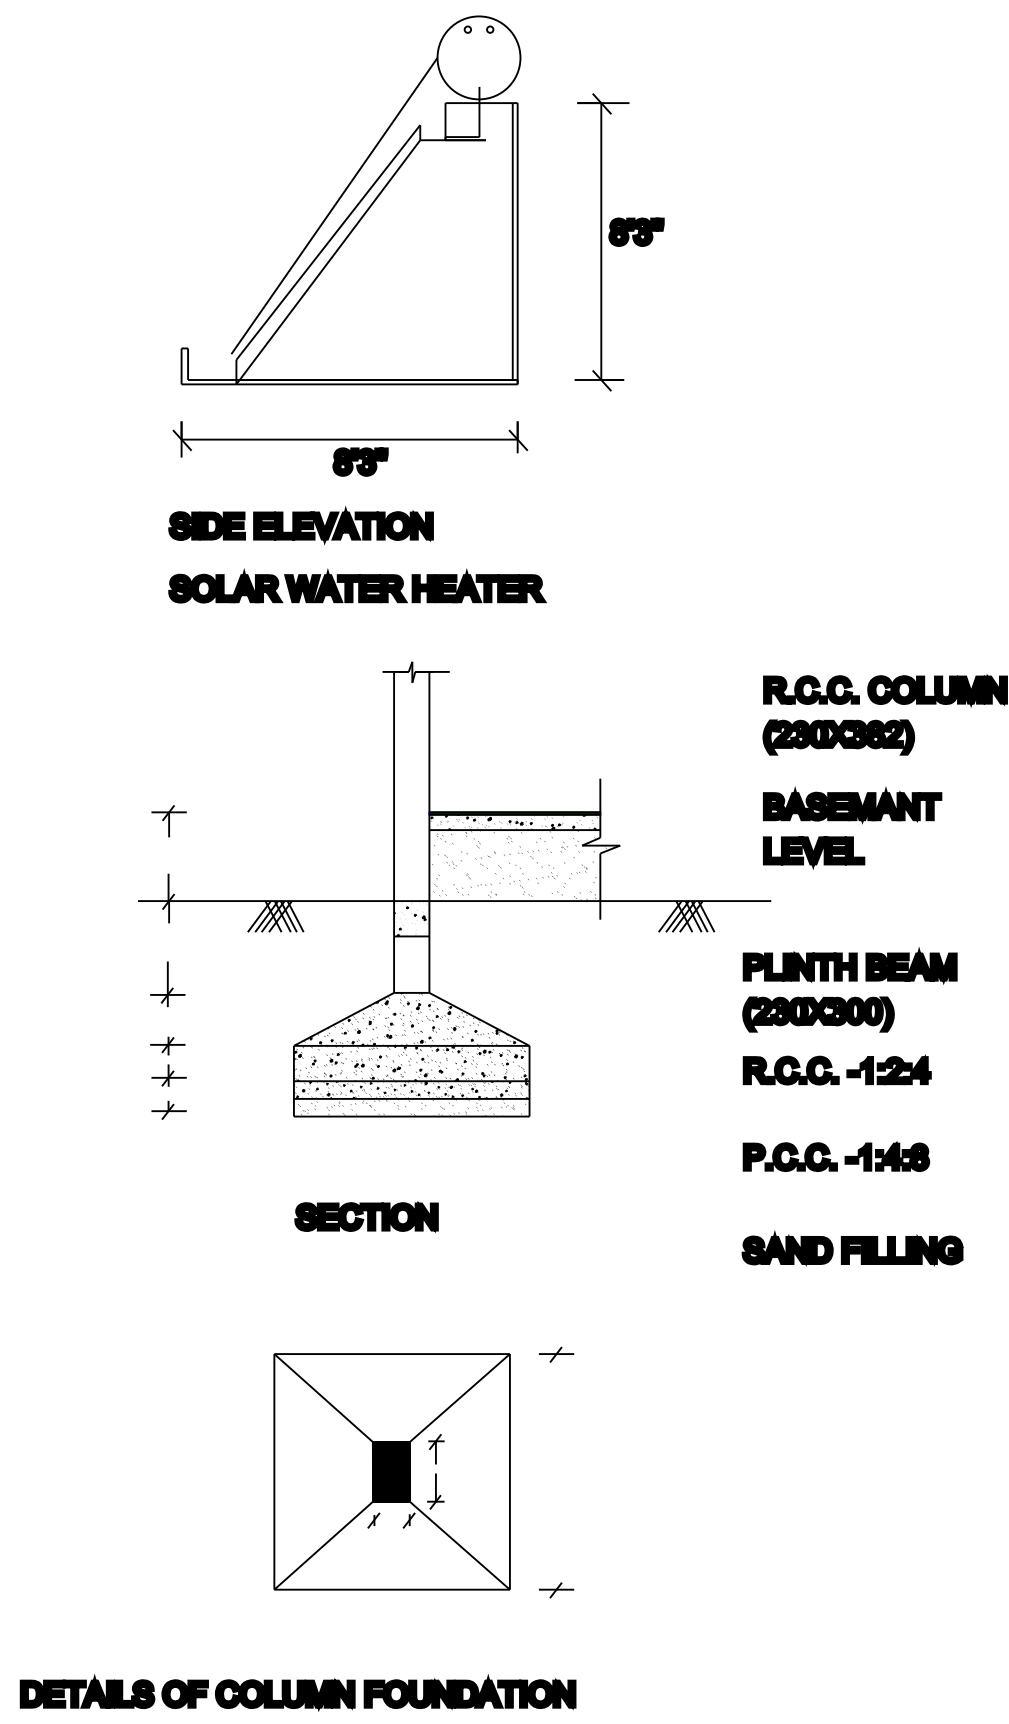

OFFICE USE:

REFERENCE	FEET	METERS
G.G GRILL GATE	8'0"x7'0"	2.44X2.13
M.D MAIN DOOR	3'3"x7'0"	1.00X2.13
D DOOR	3'0"x7'0"	0.91X2.13
W WINDOW	4'0"x4'0"	1.22X1.22
V VENTILATOR	3'0"x2'6"	0.91X0.76

AREA CALCULATION	SQ.FT	SQ.MT
TOTAL OF THE SITE	1212.99	112.69
PROPOSED G.F AREA	945.50	87.84
PROPOSED F.F AREA	286.53	26.62
OPEN AREA	286.94	24.85

COLOUR INDEX:

1.SITE BOUNDRY SHOWN

1.PROPOSED BUILDING SHOWN

1.EXISTING ROAD SHOWN

NOTE:

- 1.ALL DIMENSIONS ARE IN FEET &METER
- 2.WASTE WATER USED FOR GARDENING PURPOSE
- 3.RAIN WATER HARVESTING PIT TO BE PROVIDED
- 4.U-SEPTIC TANK TO BE PROVIDED

SCALE: 1INCH = 8FEET (OR) 1:100

OWNER:

Mr.R.VIJAYKUMAR.
S/O.RATHINAM,
HIGH SCHOOL ROAD,
PALLIKONDA,
VELLORE DT.

SIGNATURE:

(R.VIJAY KUMAR)

ENGINEER: