
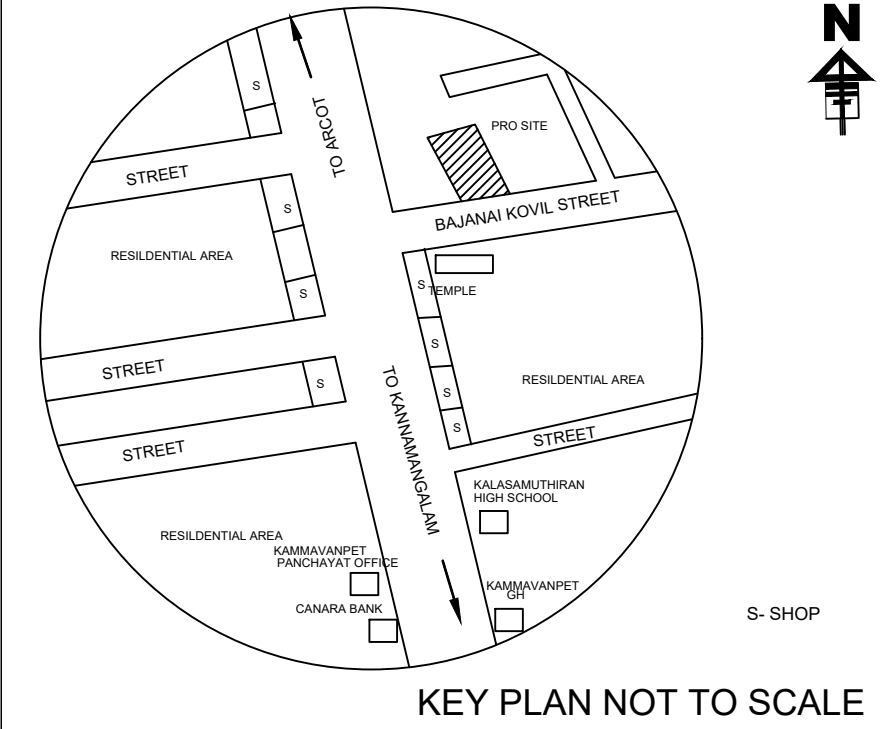
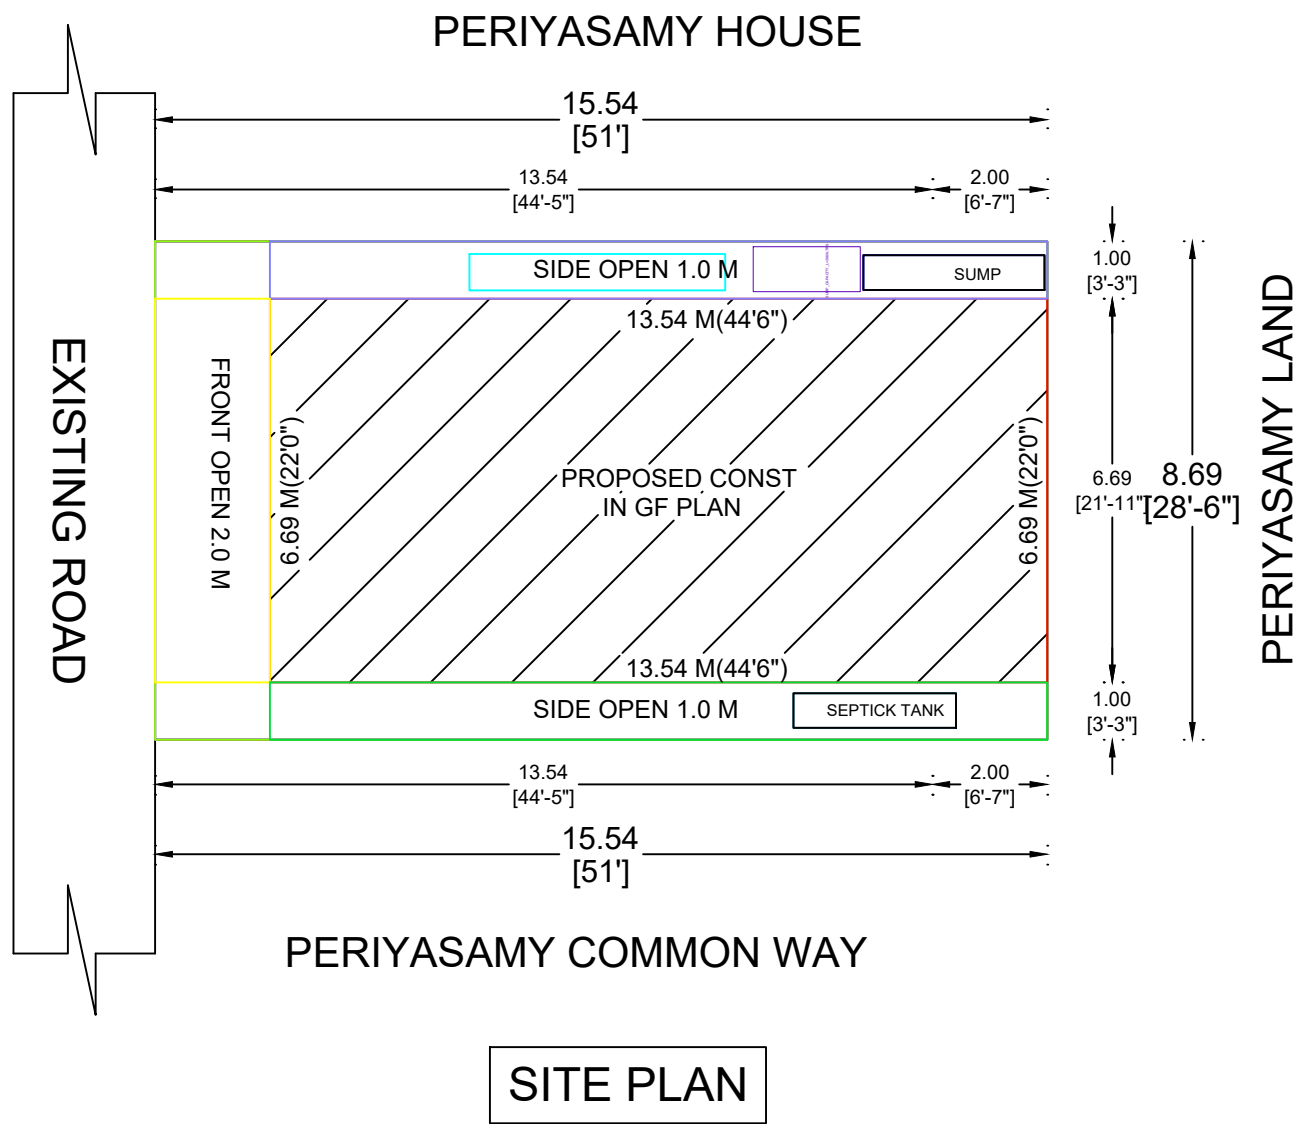
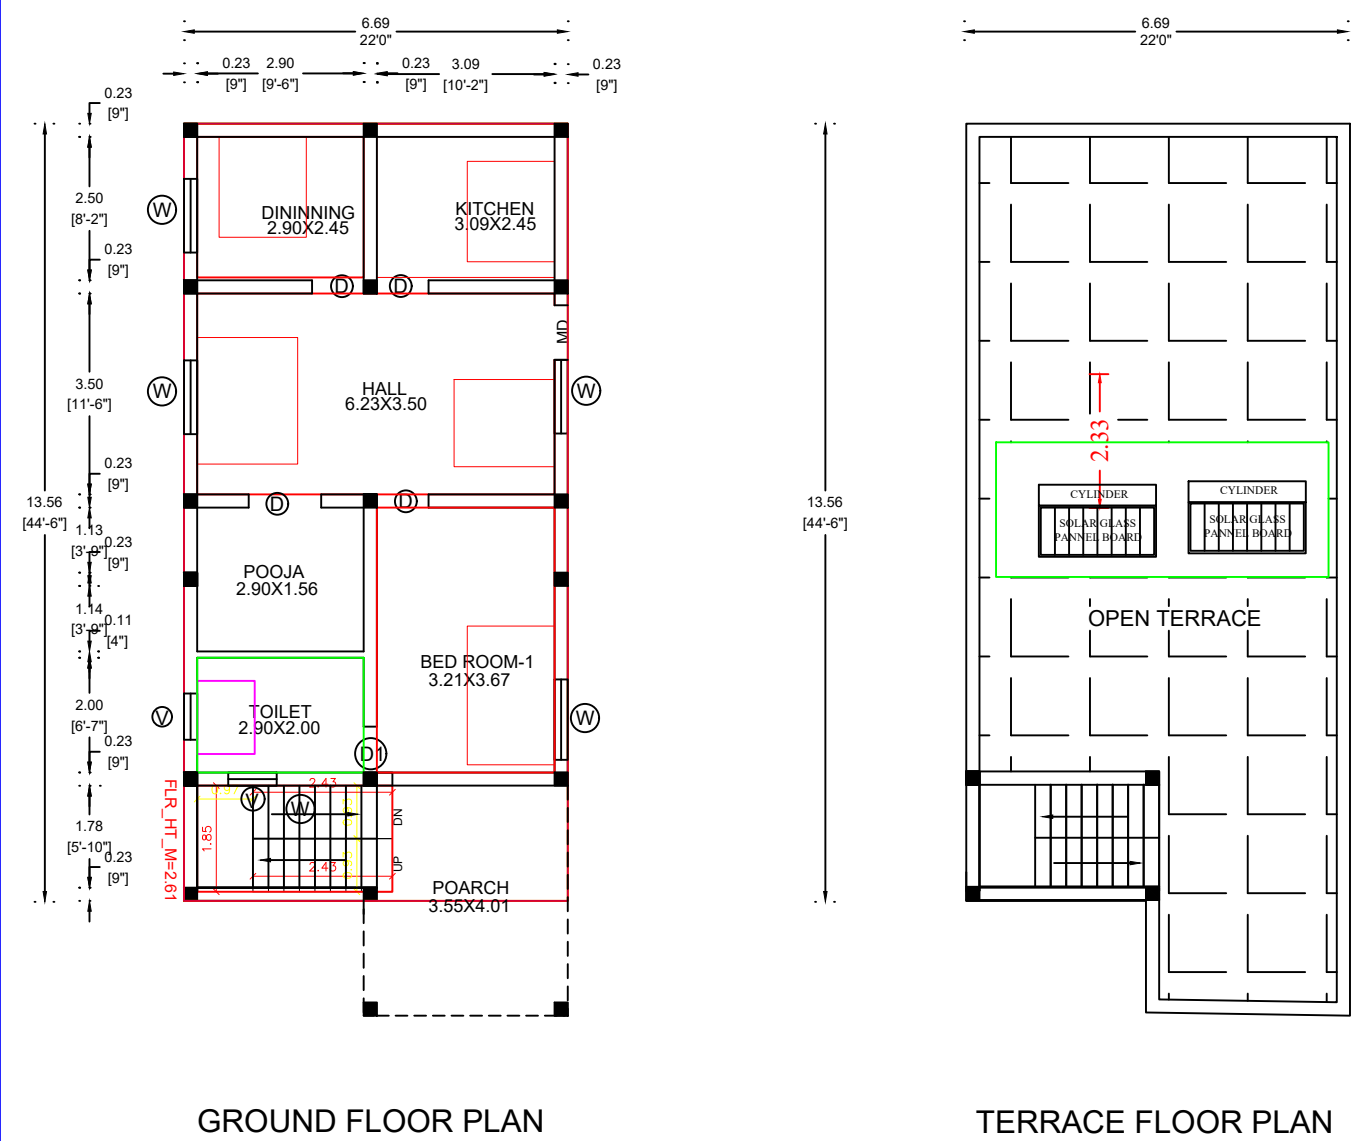


PLAN SHOWING THE PROPOSED CONSTRUCTION OF GROUND FLOOR R.C.C. ROOF RESIDENTIAL BUILDING
IN OLD S.F.NO : 412B/1 ,NEW S.F.NO: 412B/125& 457/1 PATTA NO:533 AT KAMMAVANPETTAI
VILLAGE AND PANCHAYAT, KANNIYAMBADI PANCHAYAT UNION, VELLORE TALUK & DISTRICT.

APPLICANT : 1. Mr. P. MANIKANDAN S/O PERUMAL

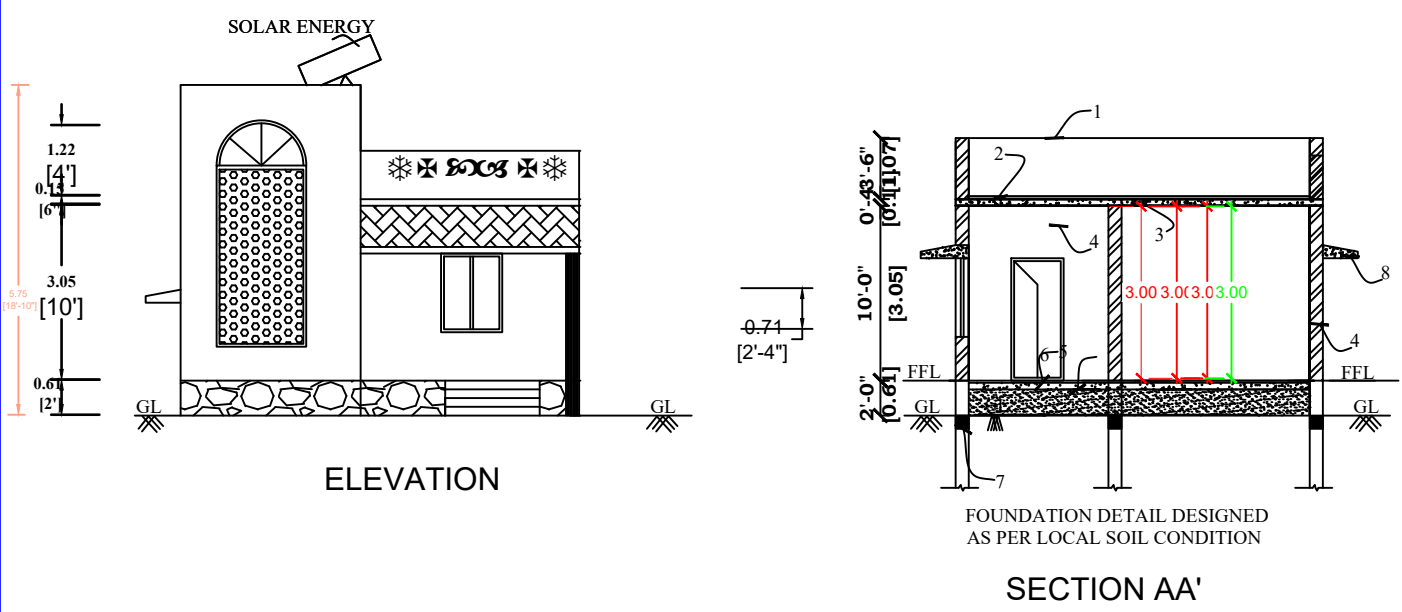

AREA DETAILS :

	SQFT	(or)	SQMT
TOTAL AREA OF THE TSLR ..	1453.50		135.00
TOTAL AREA AS PER DOCUMENT ..	1435.50		135.03
PROPOSED CONSTN.IN G.F ..	974.00		90.56
OPEN SPACE ..	461.00		43.35

PLOT COVERAGE = $\frac{969.00}{1435.50} = 0.67\%$

F.S.I. = $\frac{969.99}{1435.50} = 0.67$

JOINERIES :

RS ... R.SHUTTER	2.13	X	2.13
D1 ... DOOR	0.91	X	2.13
W ... WINDOW	1.21	X	1.21
W1 ... WINDOW	1.06	X	1.21
GW ... WINDOW	2.13	X	1.52
V ... VENTILATOR	0.76	X	0.76

LEGEND :

OWNER'S BOUNDARY IN.....	
PRO. CONSTN AREA IN	
EXI- ROAD / STREET IN	

ENGINEER

S. Amirthapriya

Er.S.AMIRTHSPRIYA., B.E
BOSS BUILDERS
LICENSED BUILDING SURVEYOR
C.C. ROAD KANNAMANGALAM
THIRVANNAMALAI DIST. 635601
CELL: 7708581052
9629757617