
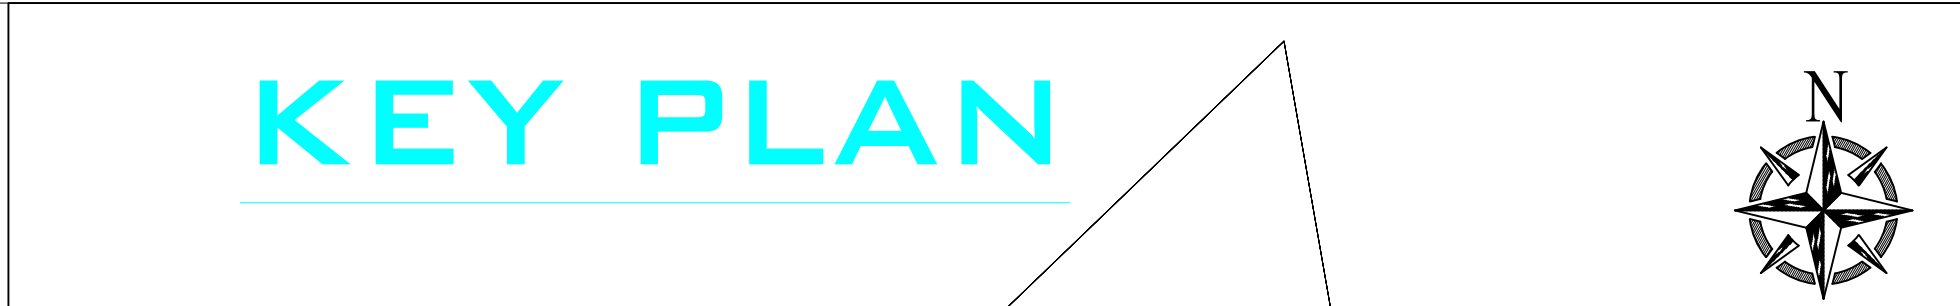
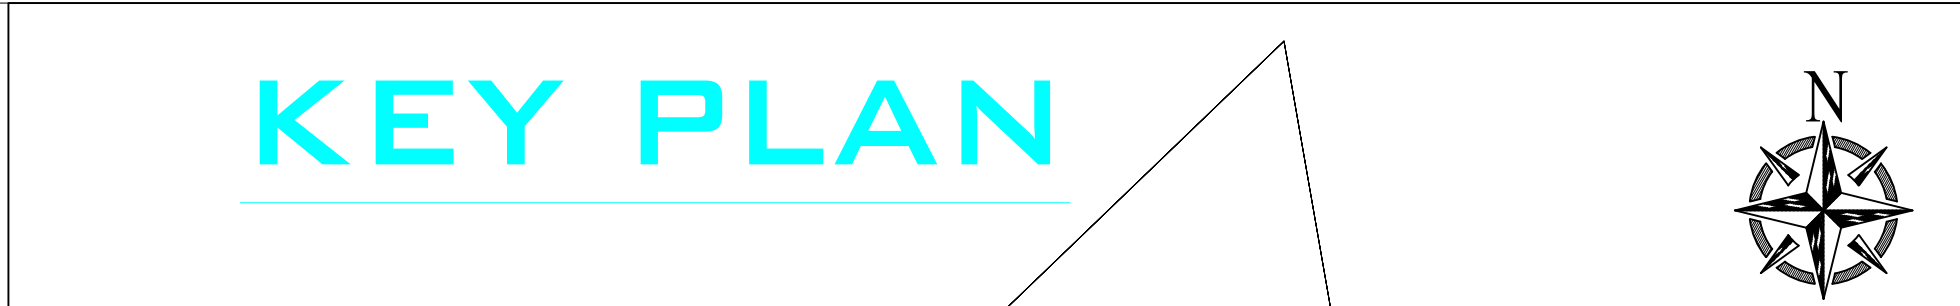
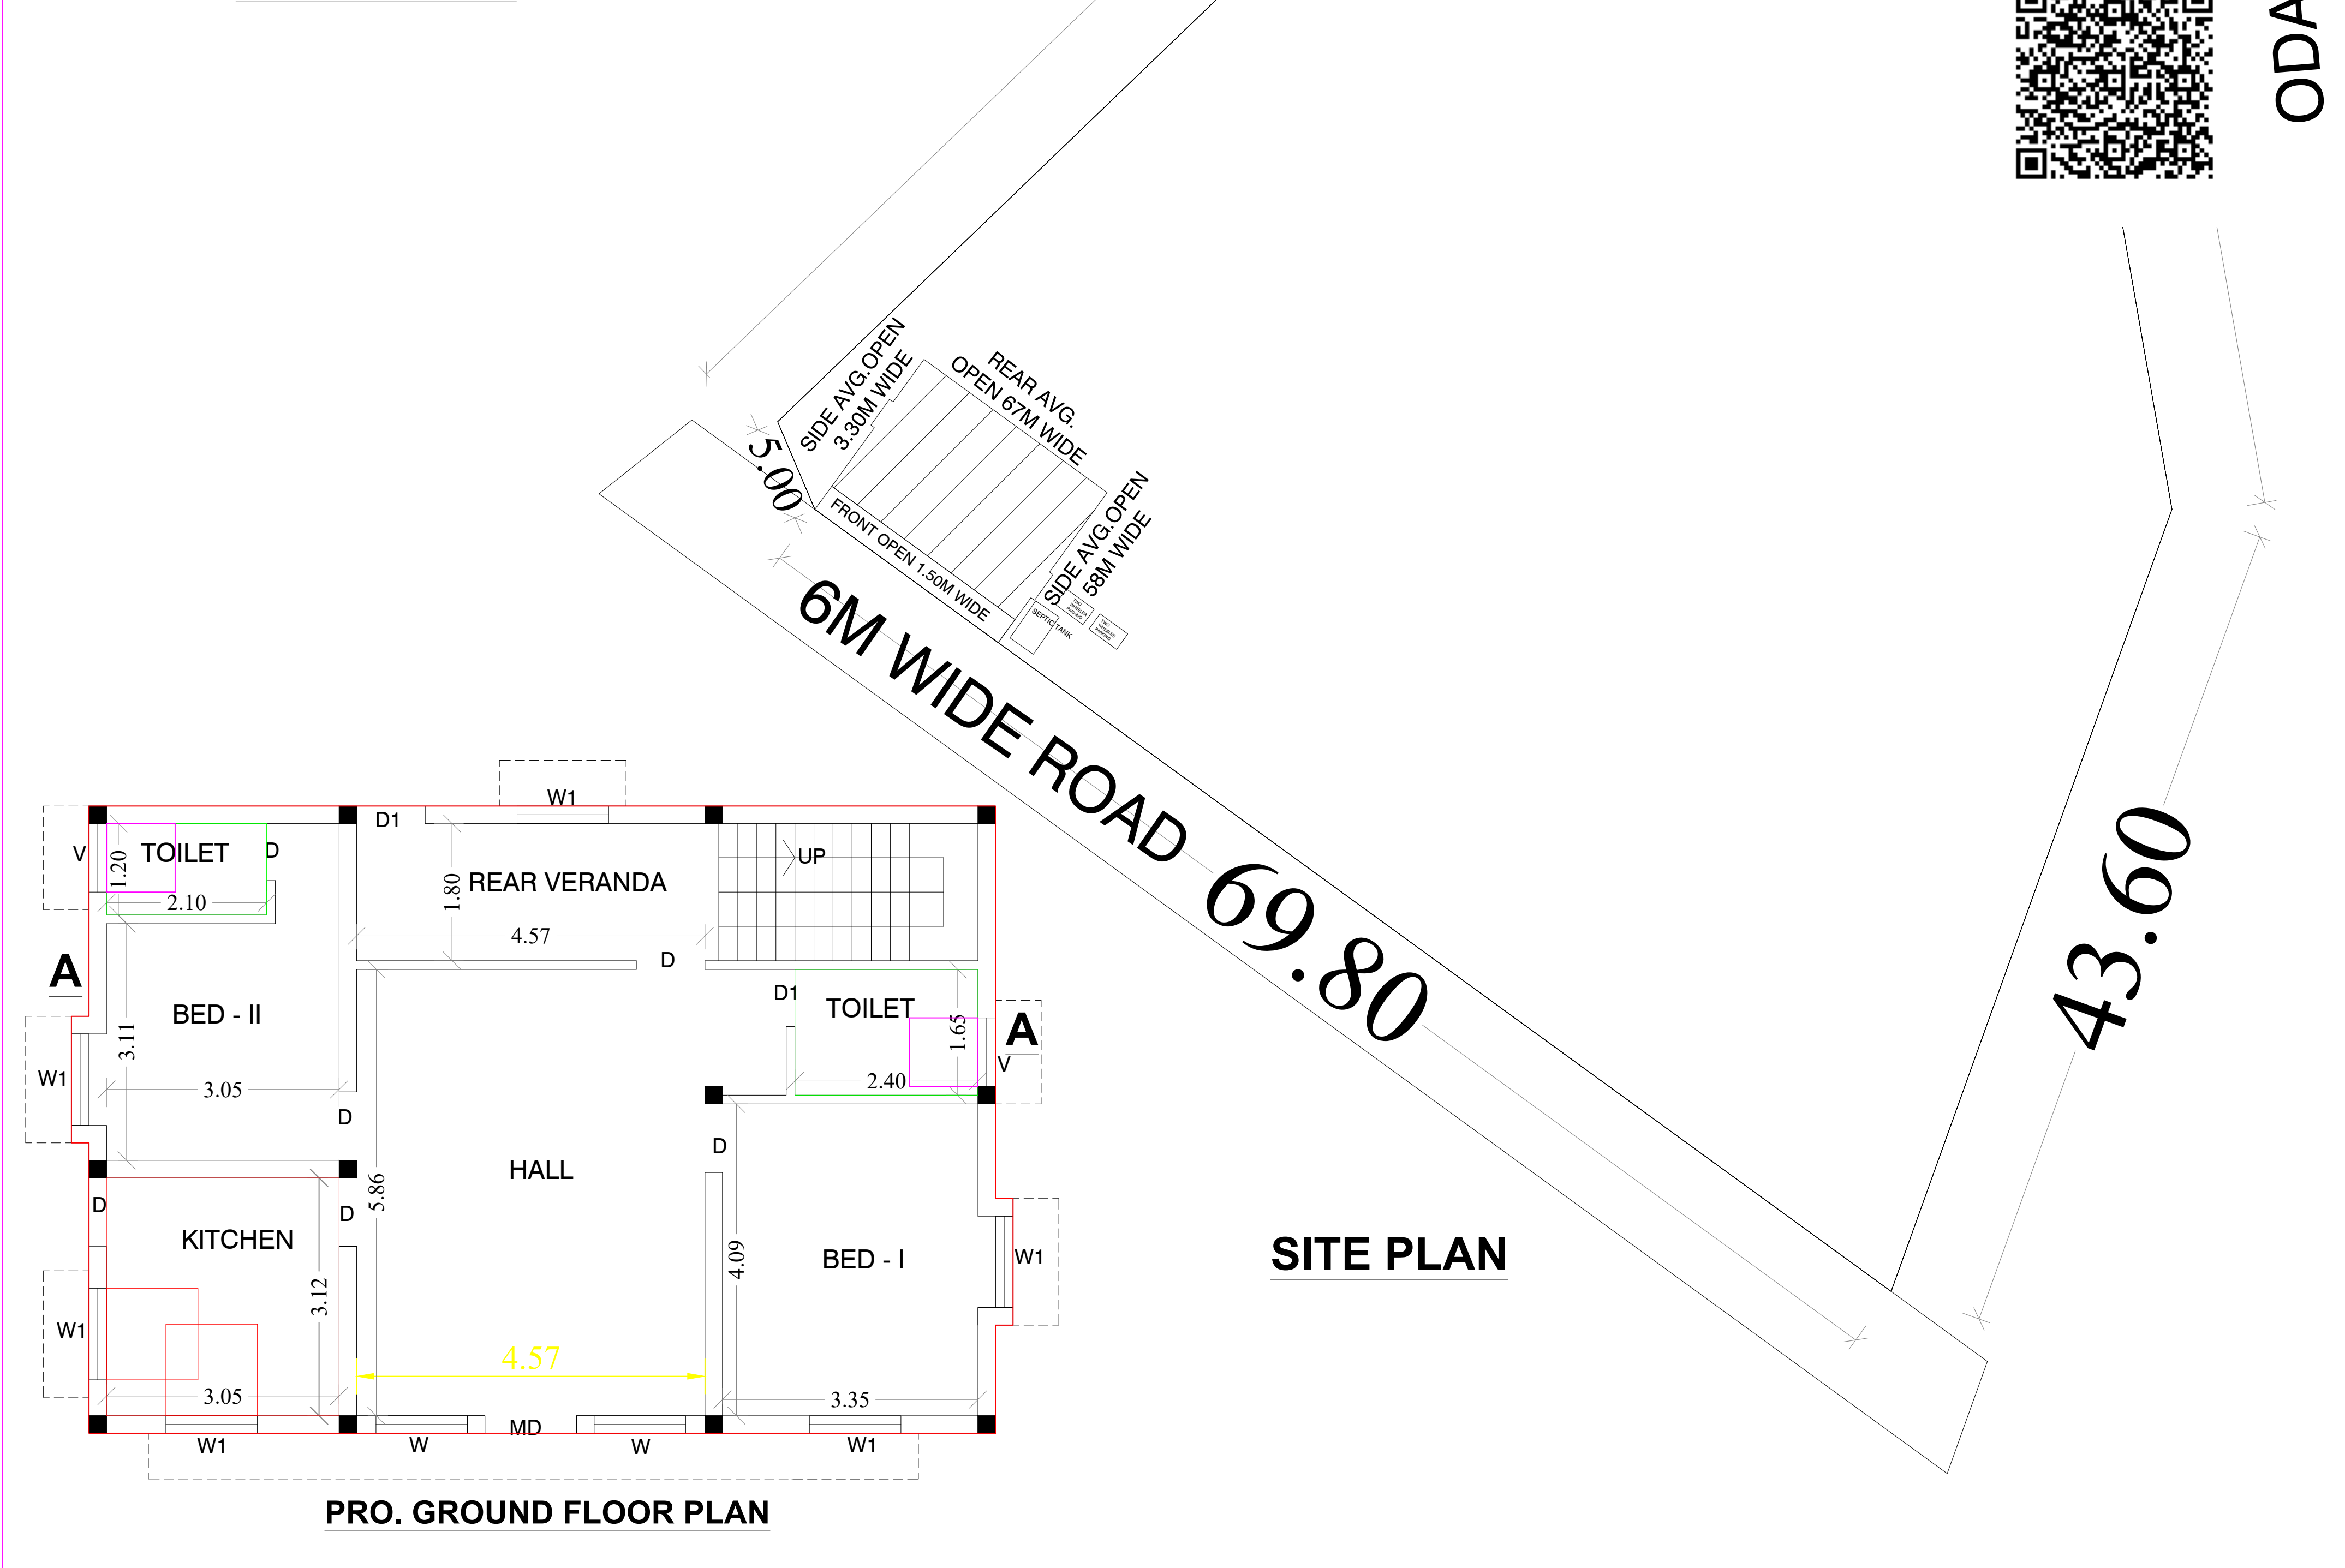
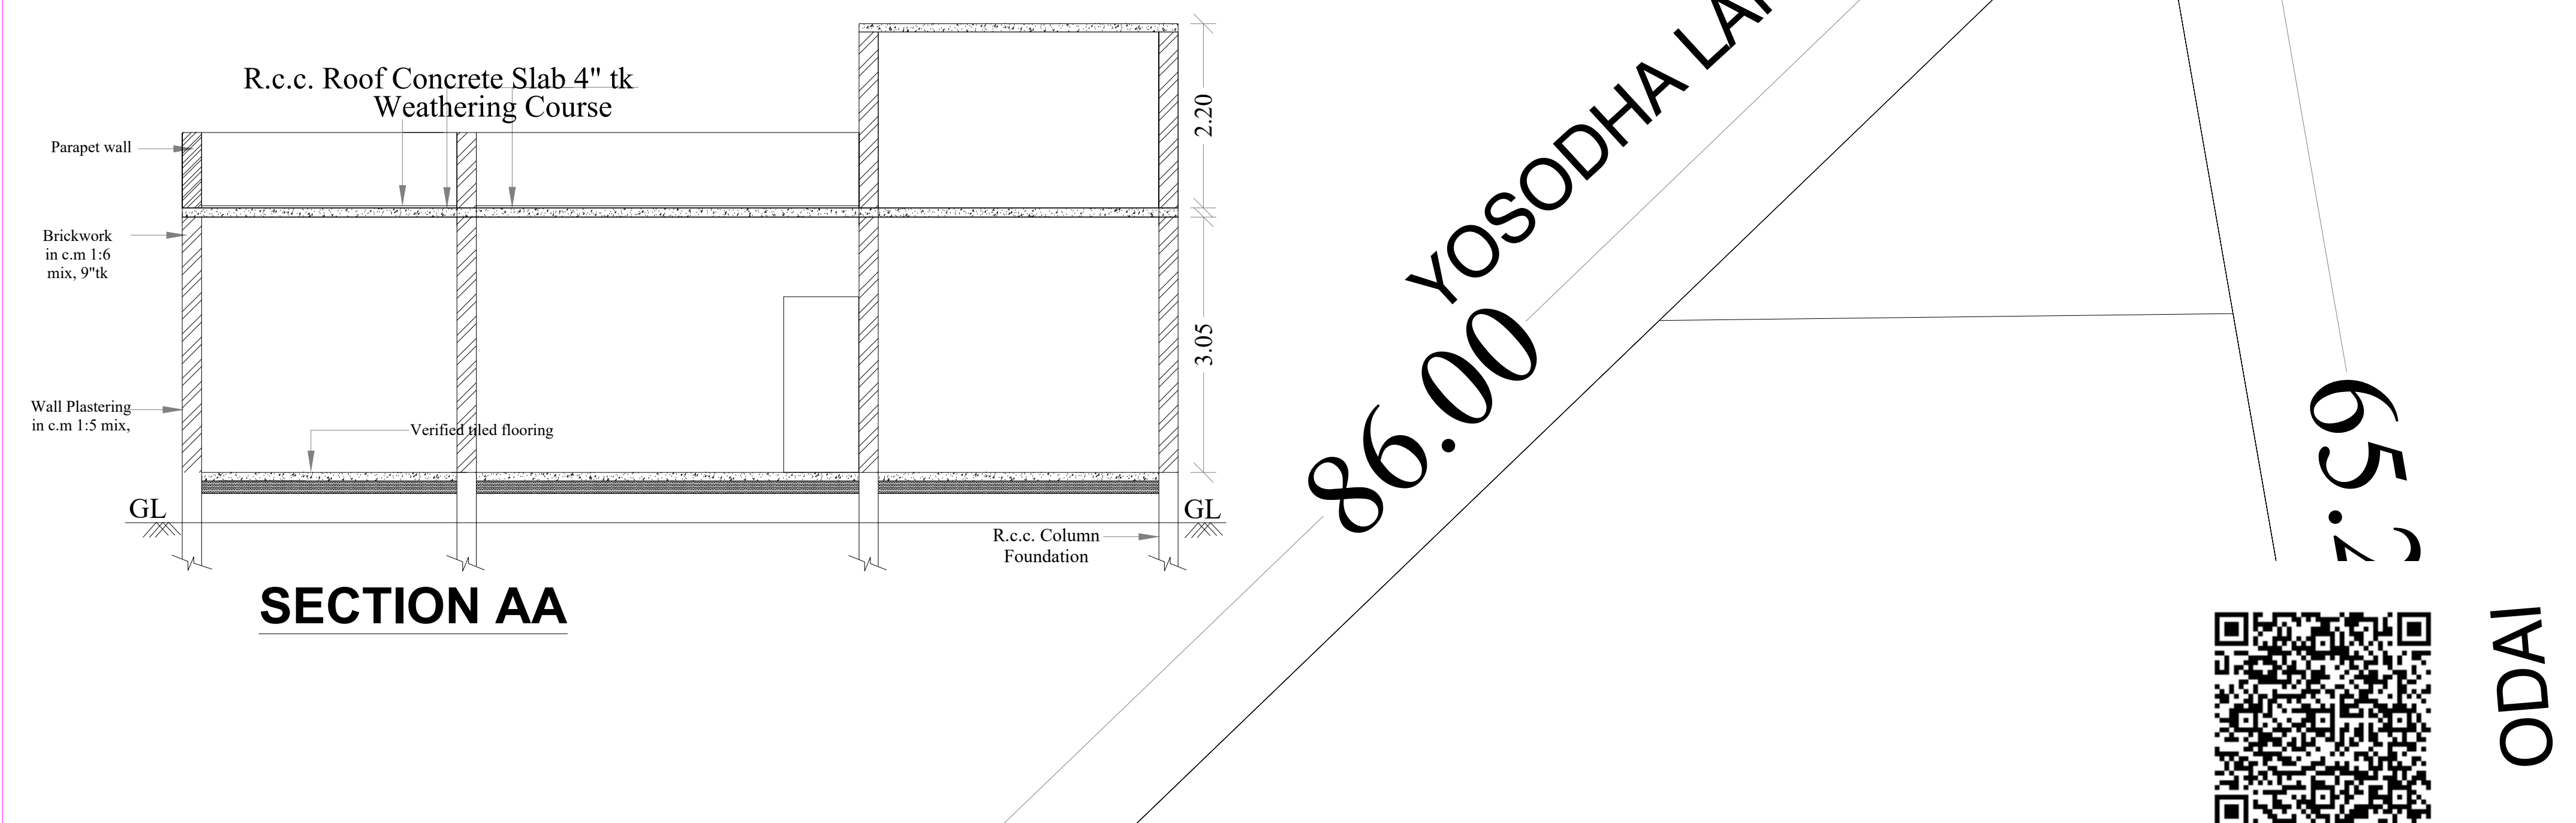


**PLAN SHOWING THE PROPOSED CONSTRUCTION OF A RESIDENTIAL BUILDING
GROUND FLOOR IN S.F.NO;35/2.AT PARAMASATHU VILLAGE AND PANCHAYAT,
KATPADI UNION AND TALUK, VELLOREDISTRICT.**



SHEET NO: 1/1

OWNER: MR: K.G.SENTHIL KUMAR S/O MR. K.GOPAL

OFFICE USE

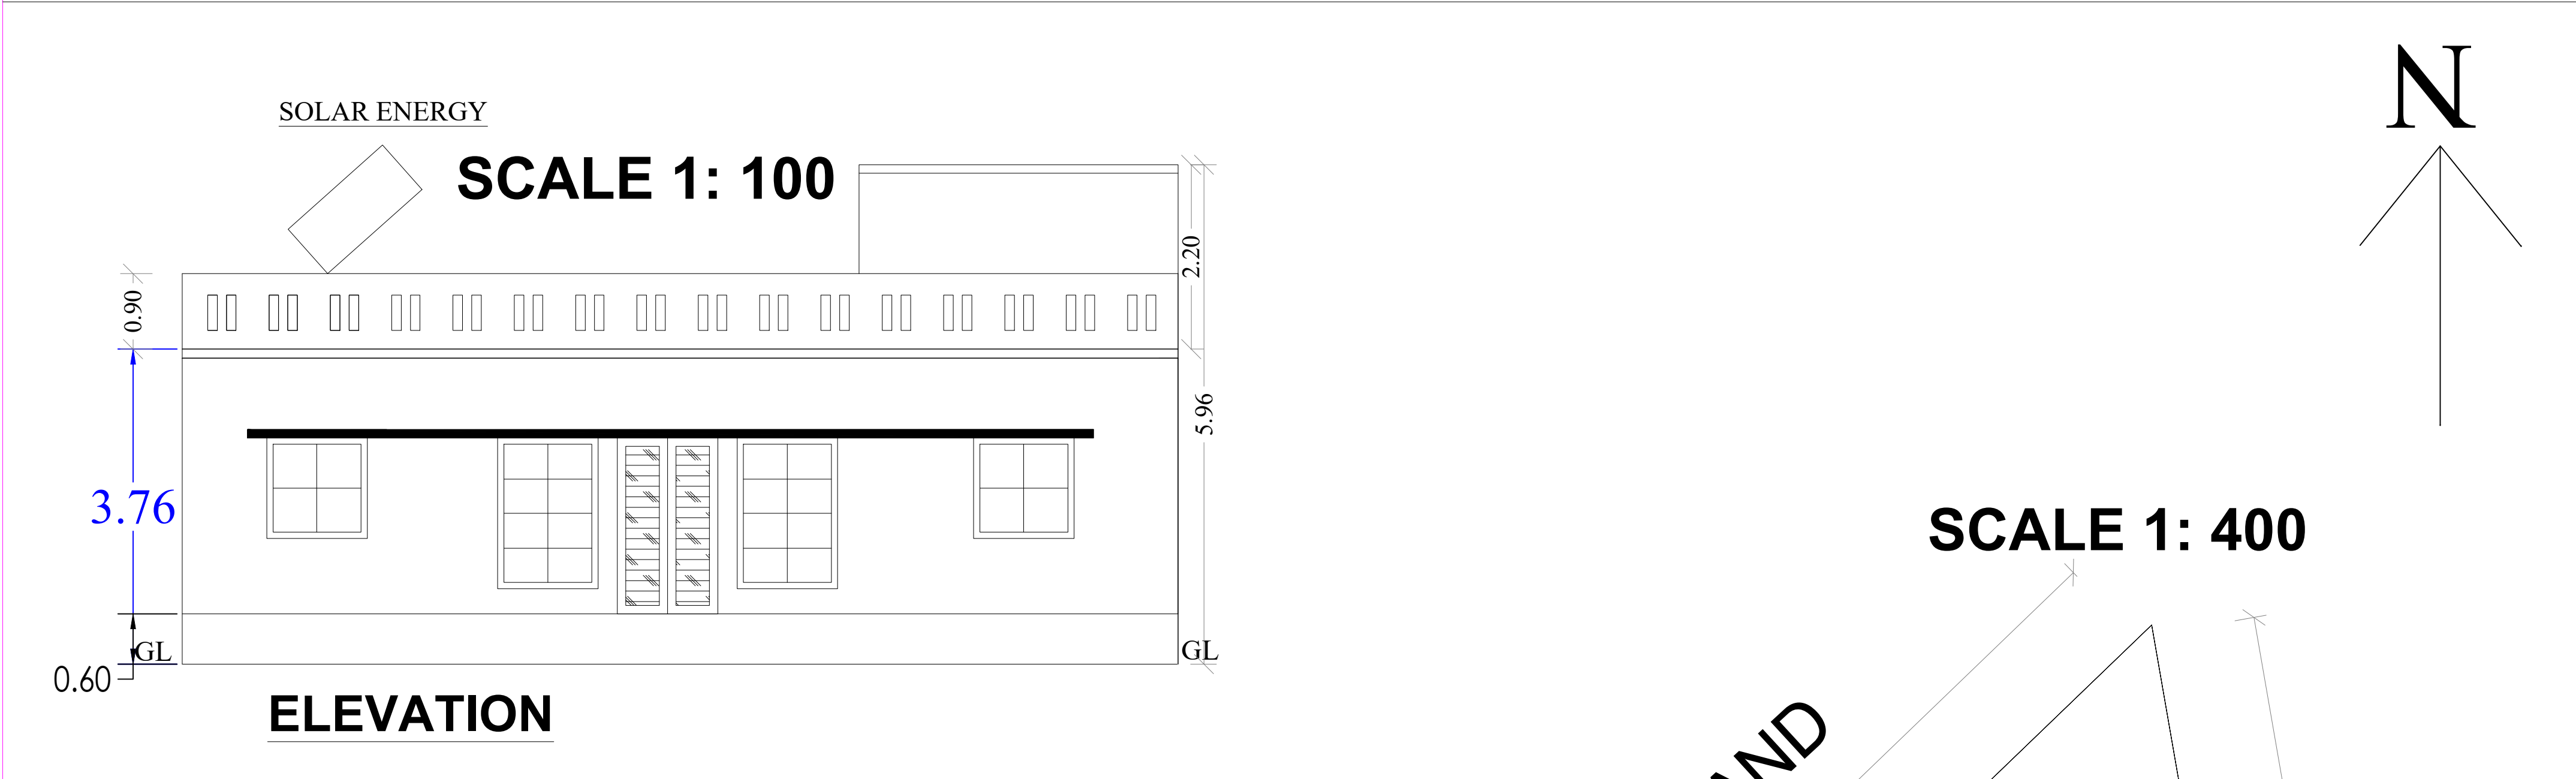

NOT TO SCALE

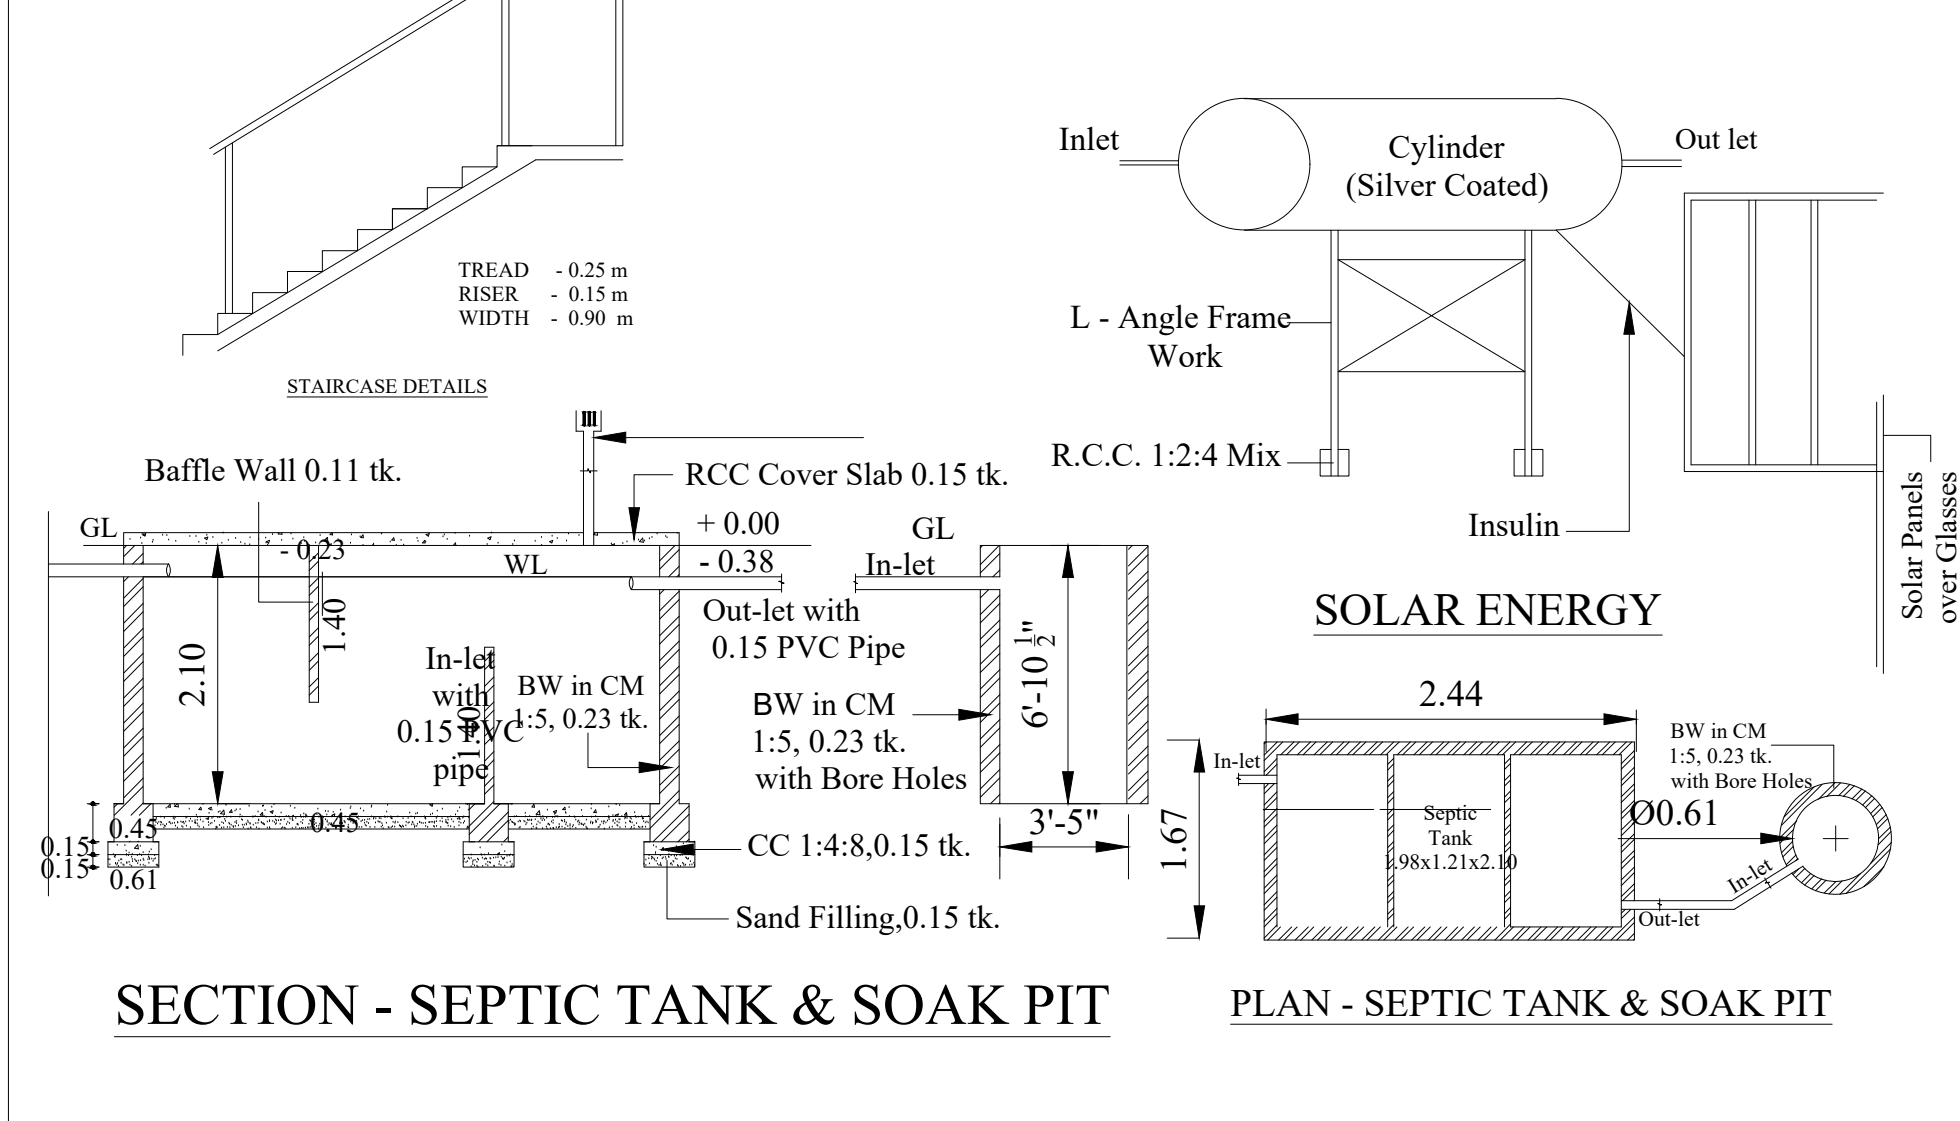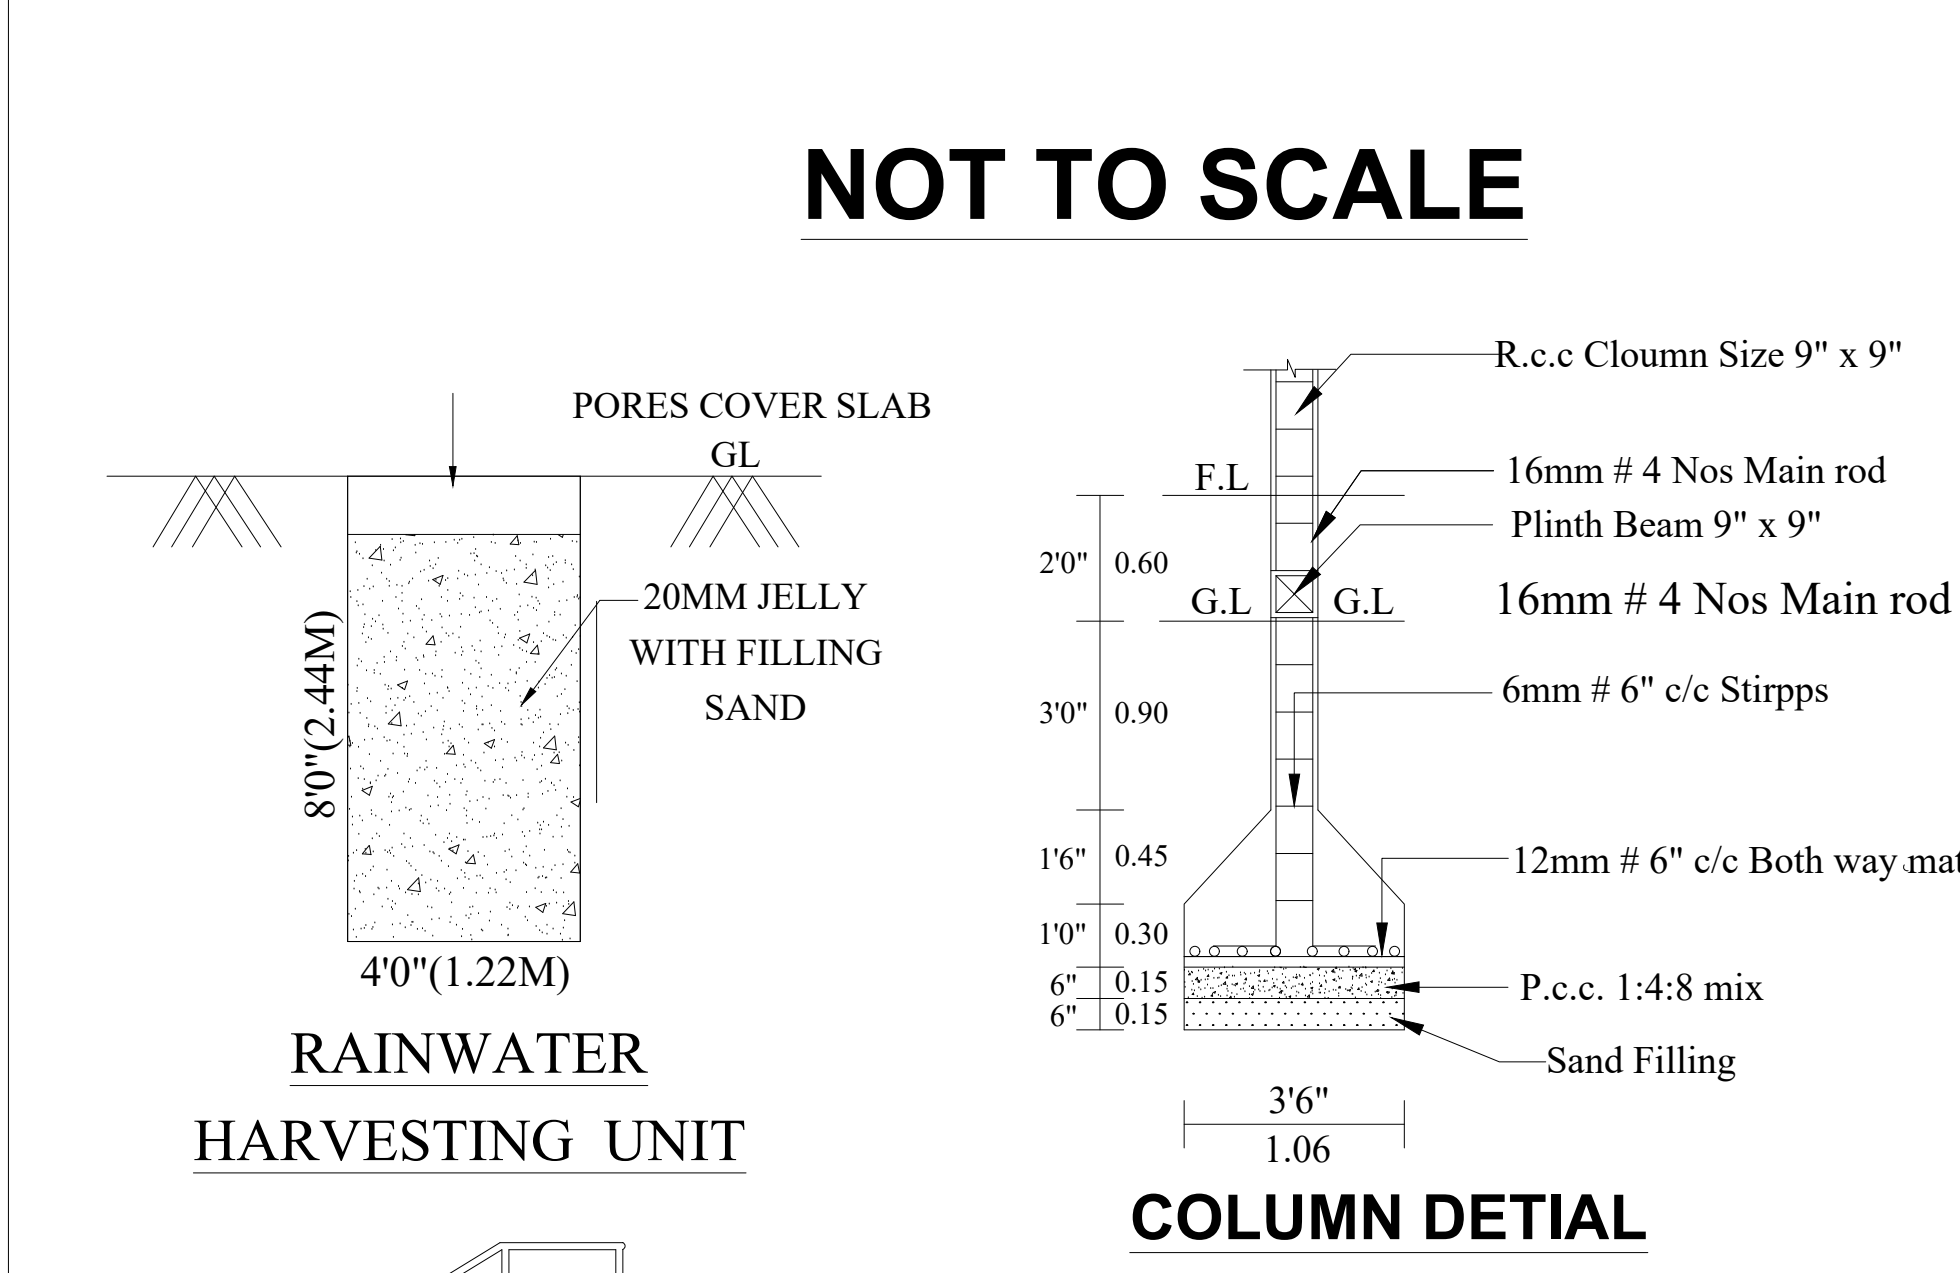

JOINERY DETAILS

MD - MAIN DOOR	- 0.900 x 2.13 m
MS - GATE	- 0.970 x 1.80 m
D - DOOR	- 0.900 x 2.13 m
D1 - DOOR	- 0.750 x 2.13 m
W - WINDOW	- 1.200 x 1.80 m
W1 - WINDOW	- 1.200 x 1.20 m
V - VENTILAATOR	- 0.90 x 0.91 m

PLAN INFO
PLOT_AREA_M2=3948.39
AS_AT_SITE=3948.39
FMB_OR_PLR=3948.39
AS_PER_DOCUMENT=3642.17
SINGLE_FAMILY_BLDG=YES
IS_SWIMMING_POOL_EXISTS=NO
CRZ=YES
SECURITY_ZONE=YES
ACCESS_WIDTH_M=6.00
WHETHER_GOVT_OR_AIDED_SCHOOL=NO
ROAD_WIDTH=6.00
ROAD_LENGTH=1000
AREA_TYPE=CBA
AVG_PLOT_DEPTH= 37.93
AVG_PLOT_WIDTH= 77.90
LAND_USE_ZONE = RESIDENTIAL
PLOT_NO=0
DISTRICT=RANIPET
RWH_DECLARED=YES
BUILDING_NEAR_TO_RIVER=NO
BUILDING_NEAR_MONUMENT=NO
BUILDING_NEAR_GOVT_BLDG=NO
PROVISION_FOR_GREEN_BUILDINGS_AND_SUSTAINABILITY=NO
FIRE_PROTECTION_AND_FIRE_SAFETY_REQUIREMENTS=NO
SURVEY_NO=35/2
PATTA_NO=00
TALUK=KATPADI
NOC_FOR_CONSTRUCTION_NEAR_MONUMENT=NO
NOC_FIRE_DEPT=NO
PREMIUM_FSI_REQUIRED=YES
IS_APPROVED_LAYOUT=YES
JURISDICTION_TYPE=PANCHAYAT
OSR_APPLICABLE=NO
OSR_SURREY_BUYBACK_RETAIN=RETAIN
IF_HERITAGE_TOWN_LESS_THAN_1KM_RADIUS=NO

TOTAL AREA OF THE SITE	39189.74 SQFT	3642.17SQM
PROPOSED CONSTRUCTIONS OF G. FLOOR	1061.15 SQFT	98.62 SQM
TOTAL OPEN AREA	1061.15 SQFT	98.62 SQM
TOTAL FSI AREA -	38128.59 SQFT	3543.55 SQM

APPLICANT

LICENSED ENGINEER