
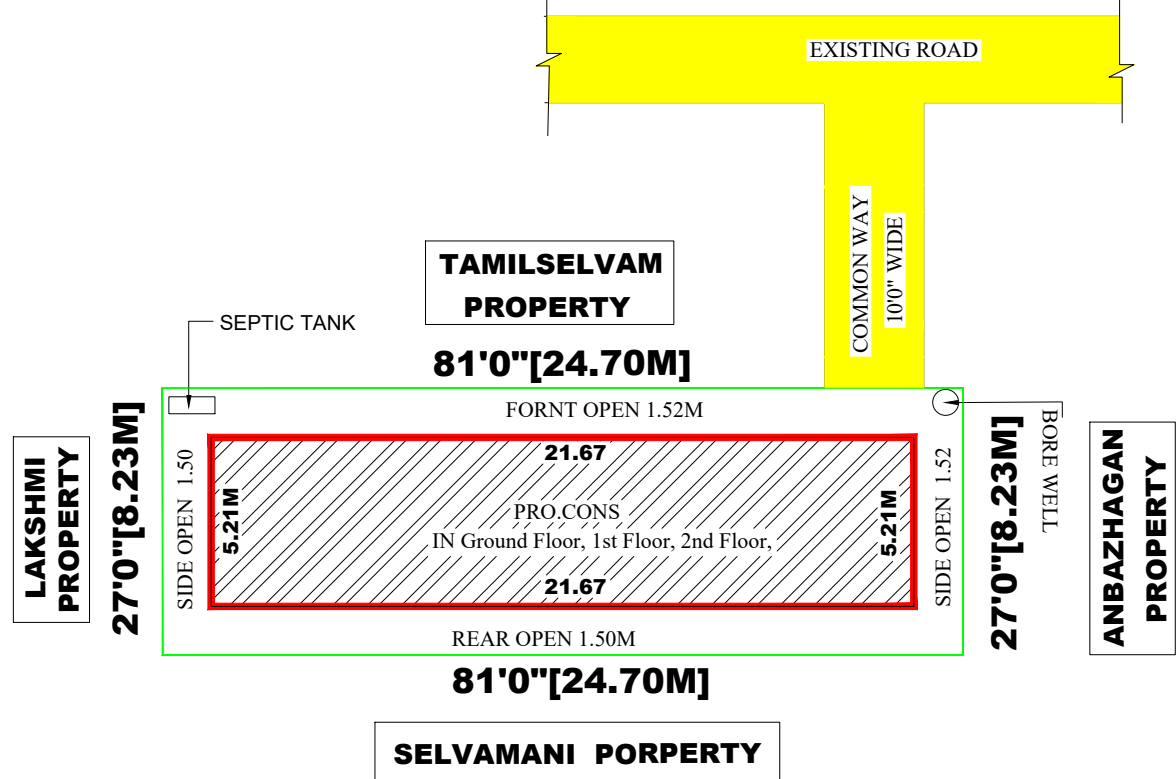


PLAN SHOWING THE PROPOSED CONSTRUCTION IN GROUND FLOOR, FIRST FLOOR & SECOND FLOOR OF A R.C.C ROOF RESIDENTIAL BUILDING IN OLD S.F.NO: 323/1C1C, NEW S.F.NO: 323/40, AT SEVOOR VILLAGE & PANCHAYATH, KATPADI TALUK, VELLORE DISTRICT.



SCALE: 1INCH = 8 FEET (OR) 1:100.

SITE PLAN

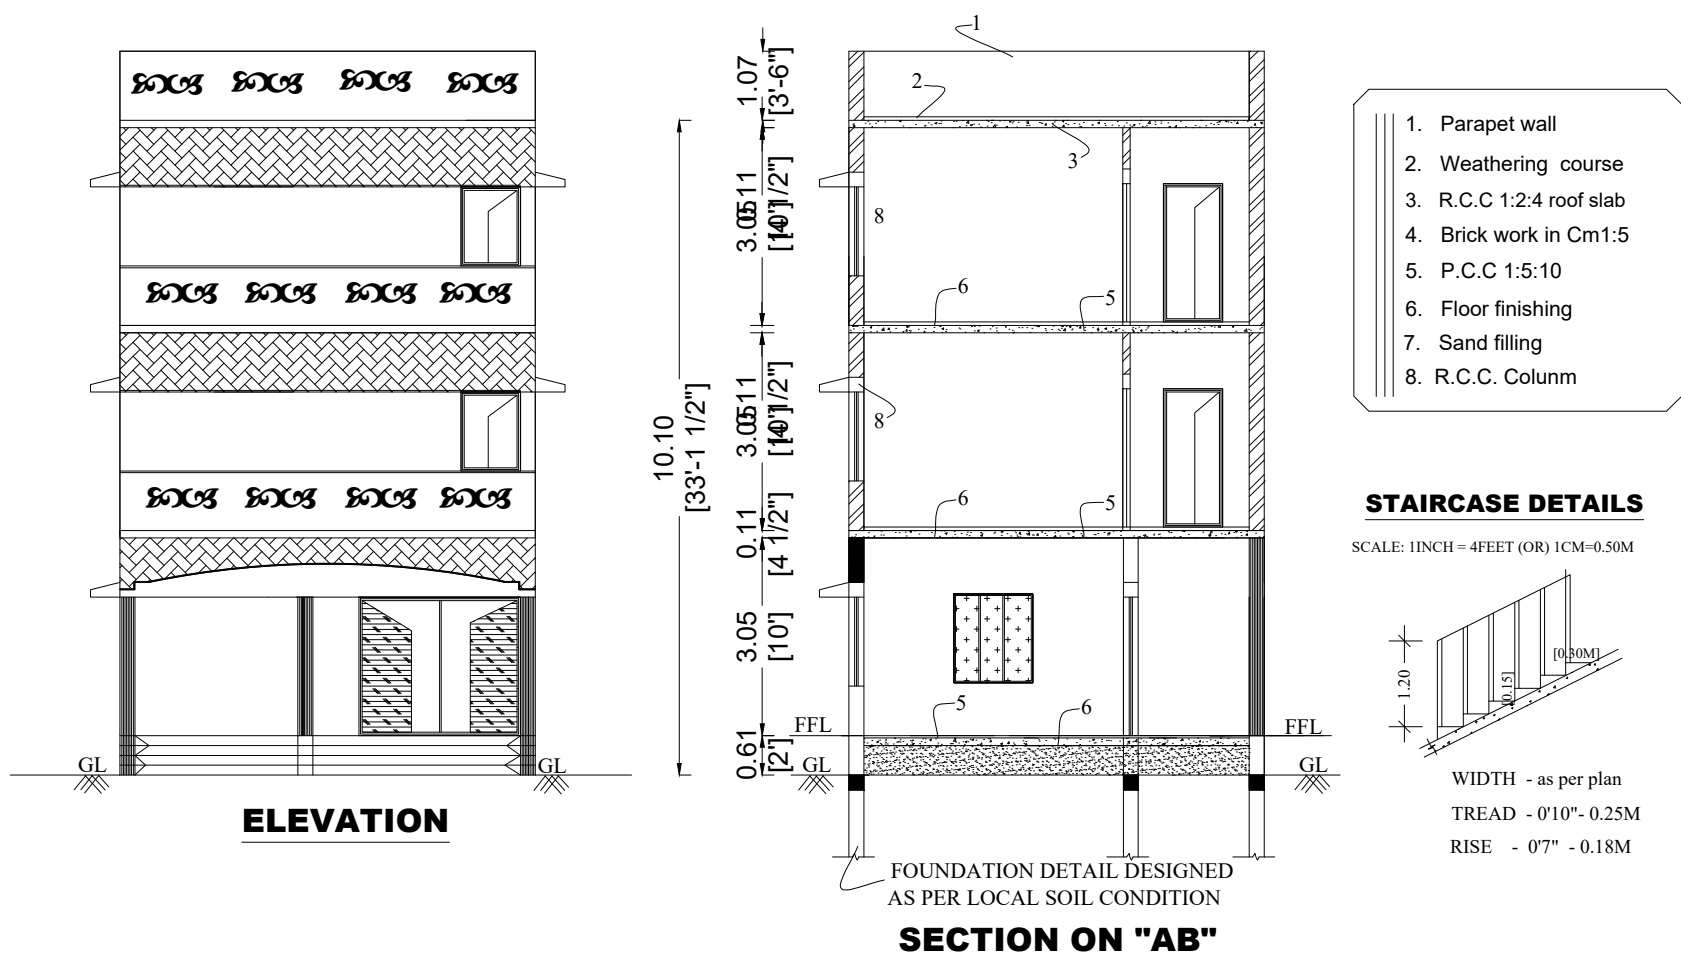

SITE PLAN DETAILS:-

SCALE : 1 INCH = 16 FEET,
OLD S.F.NO:323/1C1C,
NEW S.F.NO: 323/40,
SEVOOR VILLAGE &
PANCHAYAT,
KATPADI TALUK,
VELLORE DISTRICT.

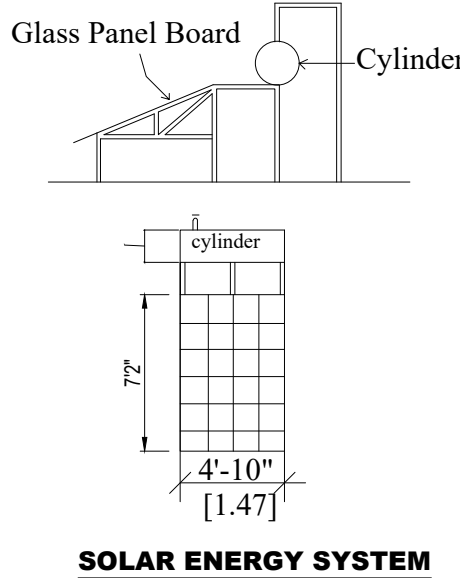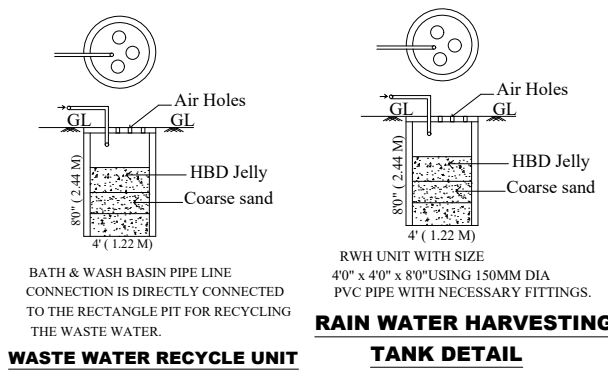

SPECIFICATIONS

ALL THE DETAILS ARE SHOWN IN SECTION ON 'JS'			
JOINERY DETAILS		FT	M
M D	MAIN DOOR	3'6" X 7'0"	1.07 X 2.13
D	DOOR	3'0" X 7'0"	0.91 X 2.13
D1	DOOR	2'6" X 7'0"	0.76 X 2.13
W	WINDOW	5'0" X 4'0"	1.52 X 1.22
GW	WINDOW	5'0" X 4'0"	1.52 X 1.22
V	VENTILATOR	3'0" X 3'0"	0.91 X 0.91

COLOUR INDEX

OWNER'S BOUNDARY SHOWN IN GREEN	
PROPOSED CONSTRUCTION SHOWN IN RED	
EXISTING ROAD SHOWN IN YELLOW	

AREA DETAILS	Sq.ft	Sq.m
TOTAL AREA OF THE SITE	2268.00	210.71
PROPOSED GROUND FLOOR AREA	1215.17	112.90
PROPOSED FIRST FLOOR AREA	1215.17	112.90
PROPOSED SECOND FLOOR AREA	1215.17	112.90
OPEN AREA OF THE SITE	1052.83	97.81



FLOOR SPACE INDEX

FLOOR AREA RATIO = $\frac{\text{All Floor area}}{\text{Plot area}}$
= $\frac{338.70}{210.71} = 1.607 < 2.00$

NO OF DWELLING UNIT - 3 NOS

OWNER'S SIGNATURE

REGISTERED ENGINEER SIGNATURE

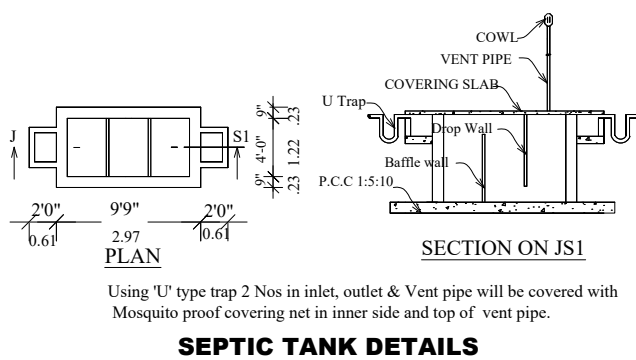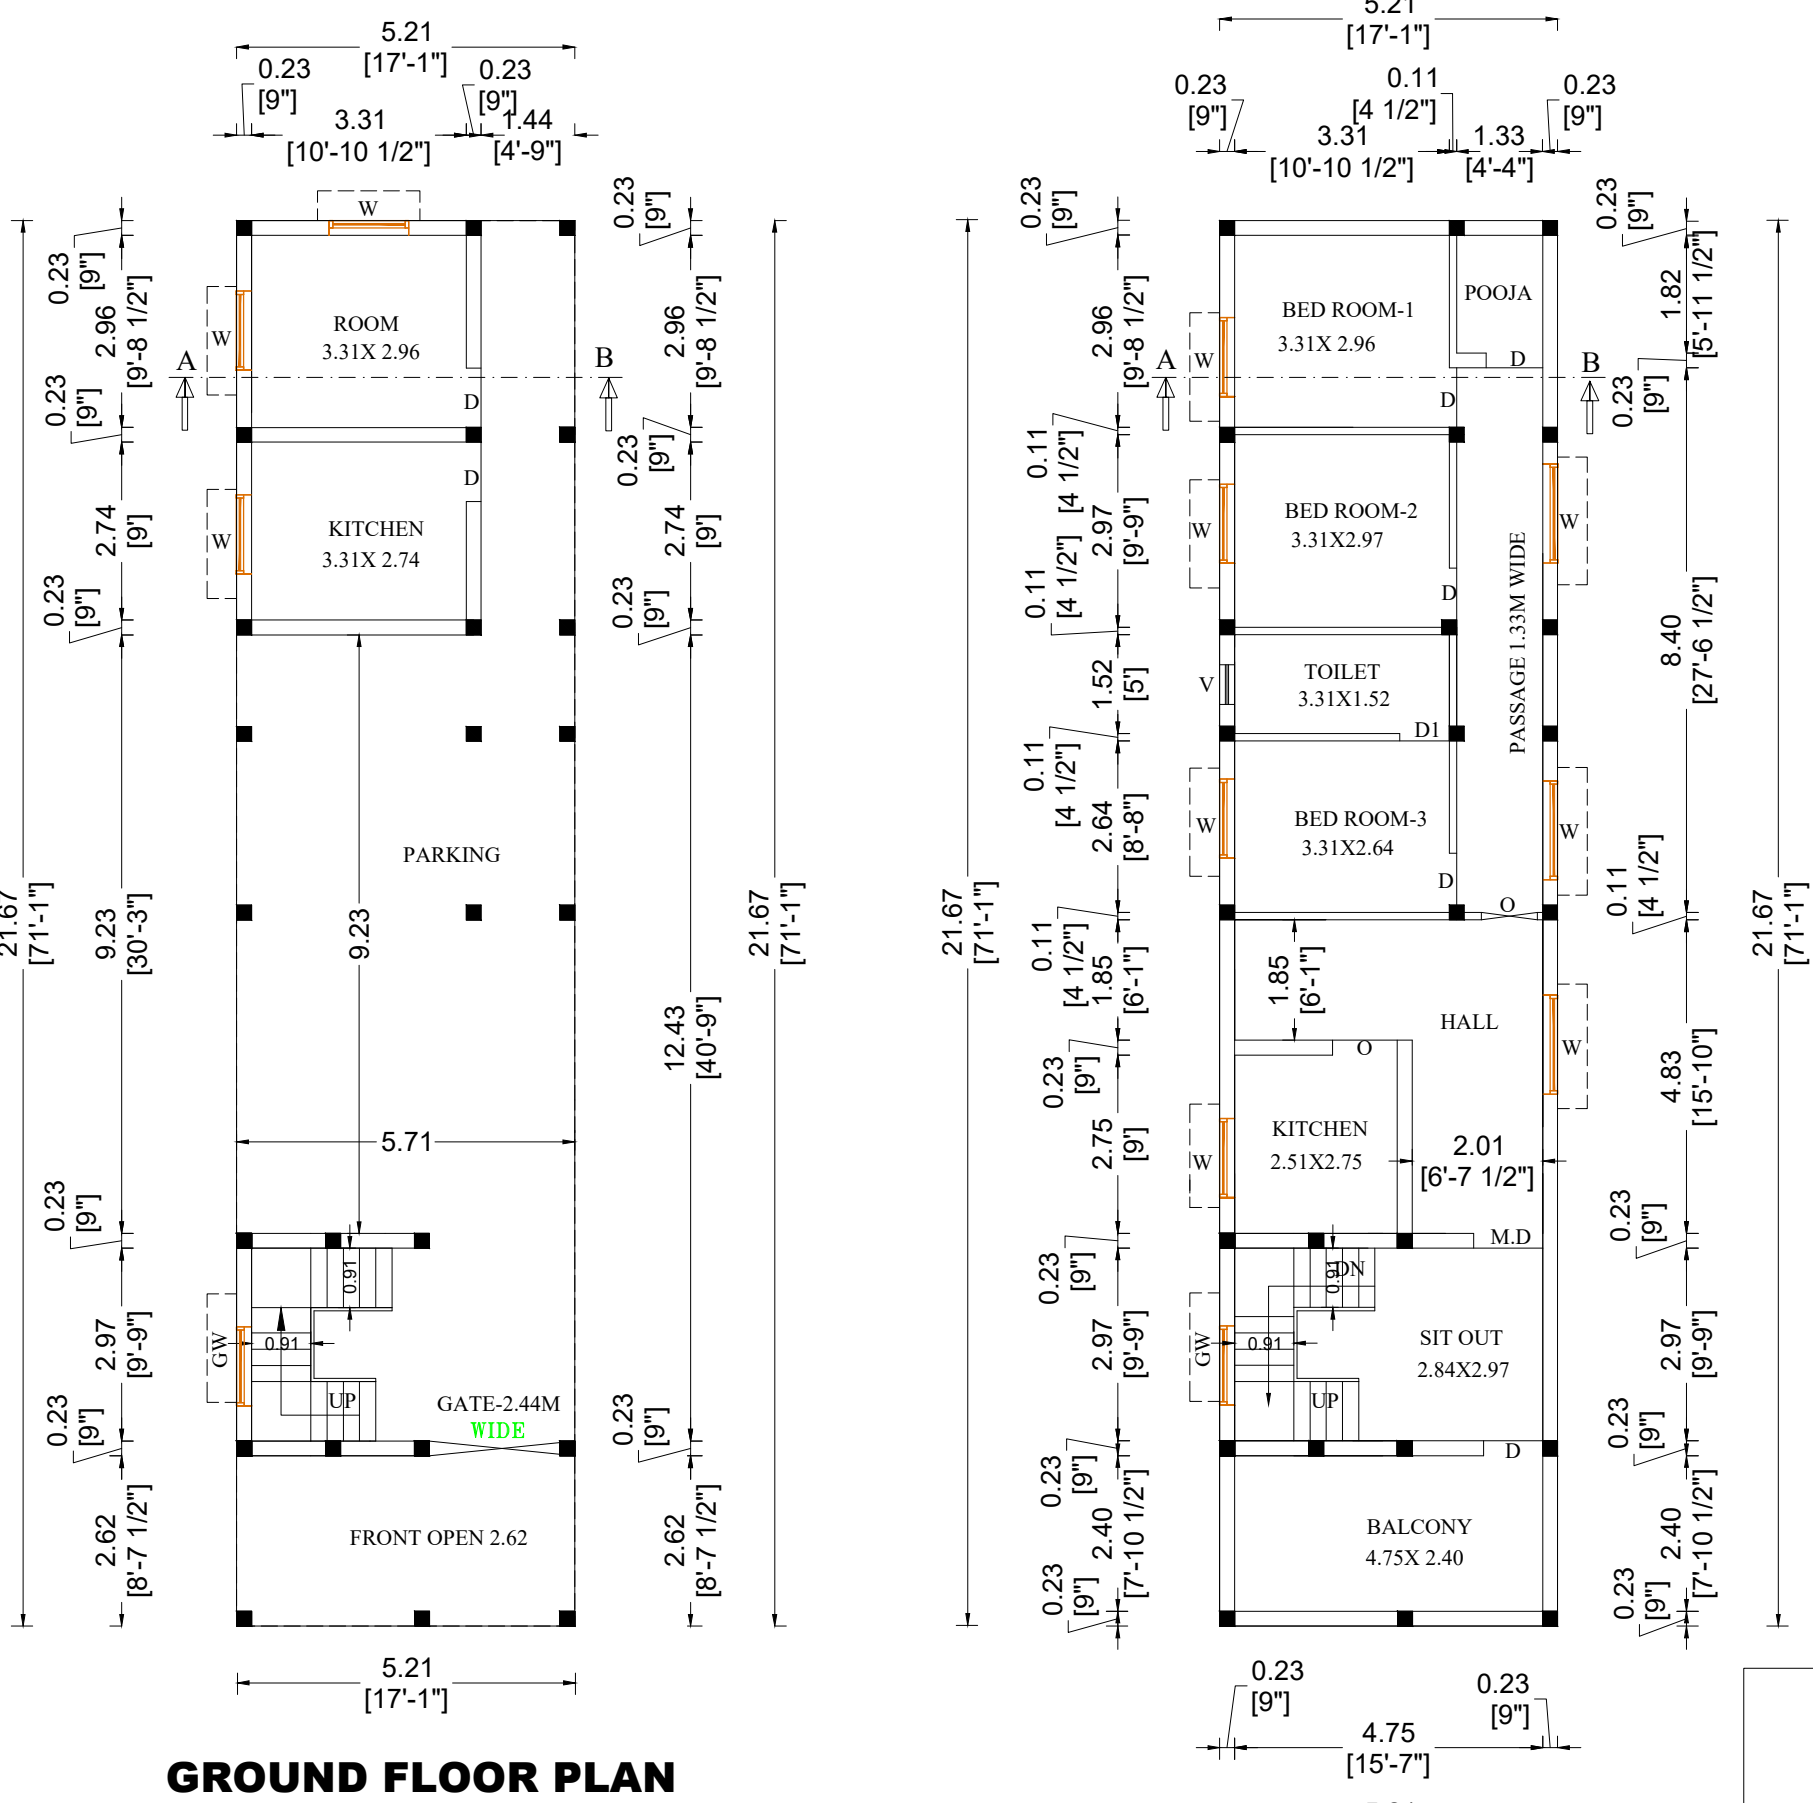

FOOTING / COLUMN DETAIL

