


PLAN SHOWING THE PROPOSED CONSTRUCTION IN GROUND & FIRST FLOOR OF A R.C.C ROOF RESIDENTIAL BUILDING IN OLD S.F.NO: 84/3, NEW S.F.NO:84/3A1D, PLOT NO: 19, "SRI ANNAMALAIYAR NAGAR" THUTHIPATTU VILLAGE & PANCHAYATH VELLORE TALUK, VELLORE DISTRICT.

SCALE: 1INCH = 8 FEET (OR) 1:100.

NAME OF THE OWNER: M. SATHISH

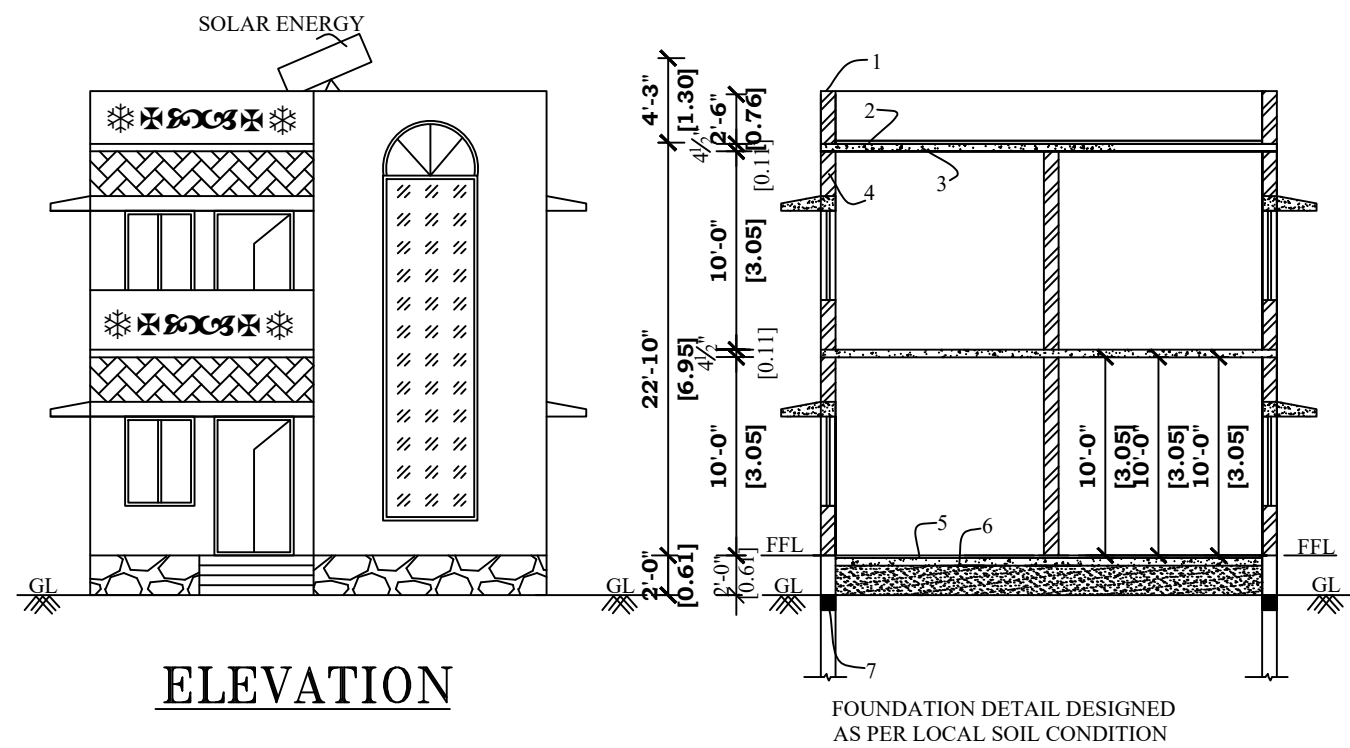


ELEVATION

SECTION ON "AB"

1. Parapet wall
2. Weathering course
3. R.C.C 1:2:4 roof slab
4. Brick work in Cm1:5
5. P.C.C 1:5:10
6. Floor finishing
7. Sand filling
8. R.C.C. Column



SITE PLAN DETAILS:-

SCALE : 1 INCH = 16 FEET,  
OLD S.F.NO: 84/3,  
NEW S.F.NO:84/3A1D,  
PLOT NO:19,  
SRI ANNAMALAIYAR NAGAR  
THUTHIPATTU VILLAGE &  
PANCHAYATH  
VELLORE TALUK & DISTRICT.

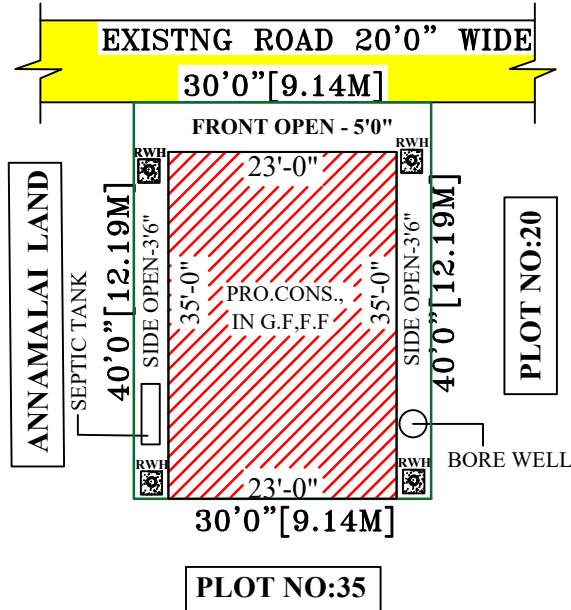

STAIRCASE DETAILS

SCALE: 1INCH = 4FEET (OR) 1CM=0.50M

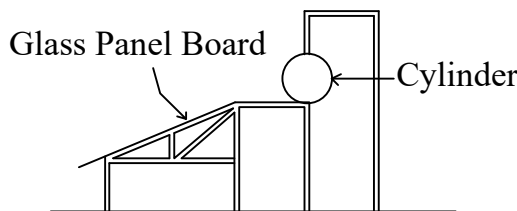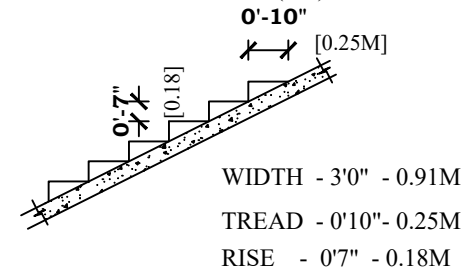

SPECIFICATIONS

ALL THE DETAILS ARE SHOWN IN SECTION ON 'AB'

JOINERY DETAILS


|     |            | Ft          | M           |
|-----|------------|-------------|-------------|
| M D | MAIN DOOR  | 3'6" X 7'0" | 1.06 X 2.13 |
| D   | DOOR       | 3'0" X 7'0" | 0.91 X 2.13 |
| D1  | DOOR       | 2'6" X 7'0" | 0.76 X 2.13 |
| W   | WINDOW     | 4'0" X 4'6" | 1.22 X 1.38 |
| V   | VENTILATOR | 3'0" X 2'0" | 0.91 X 0.61 |

OWNER'S BOUNDARY SHOWN IN GREEN


PROPOSED CONSTRUCTION SHOWN IN RED

EXISTING ROAD SHOWN IN YELLOW

|                            | Sq.ft   | Sq.m   |
|----------------------------|---------|--------|
| TOTAL AREA OF THE SITE     | 1200.00 | 111.48 |
| PROPOSED GROUND FLOOR AREA | 805.00  | 74.78  |
| PROPOSED FIRST FLOOR AREA  | 805.00  | 74.78  |
| OPEN AREA OF THE SITE      | 395.00  | 36.70  |


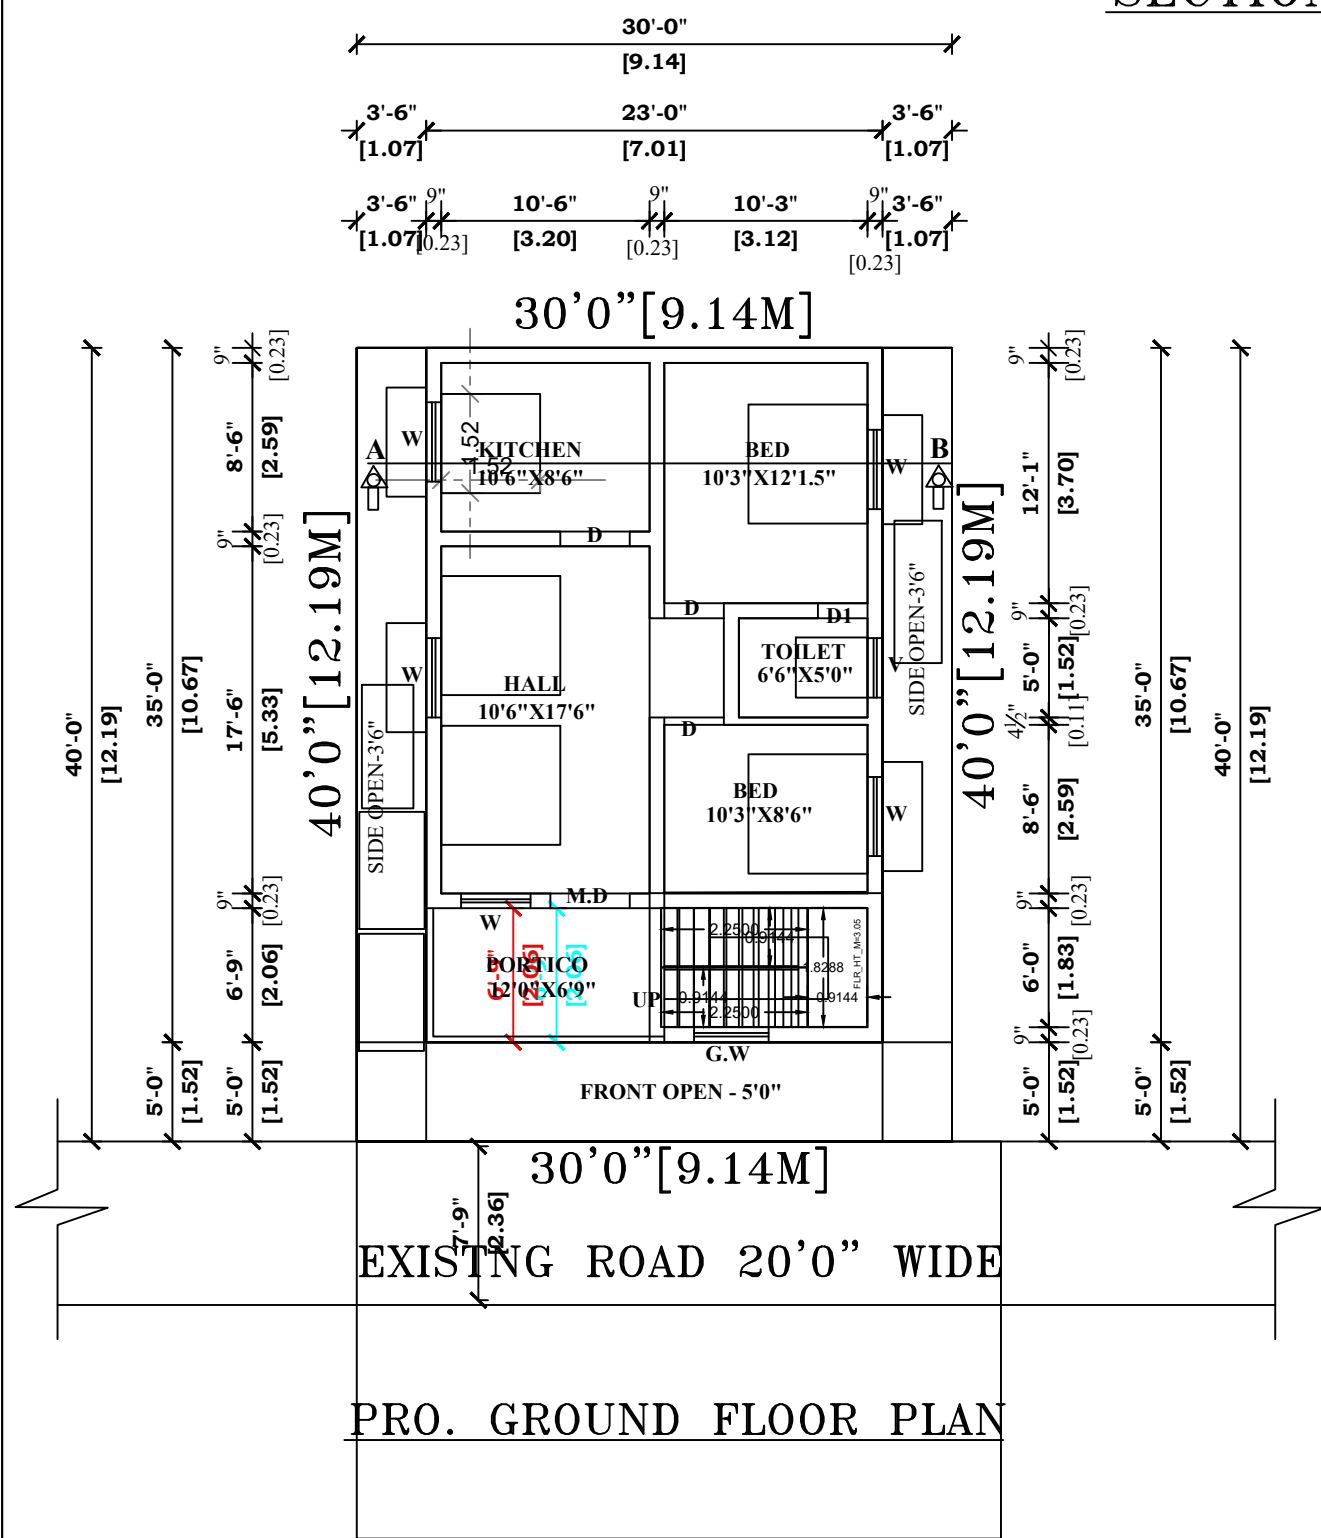


PRO. GROUND FLOOR PLAN

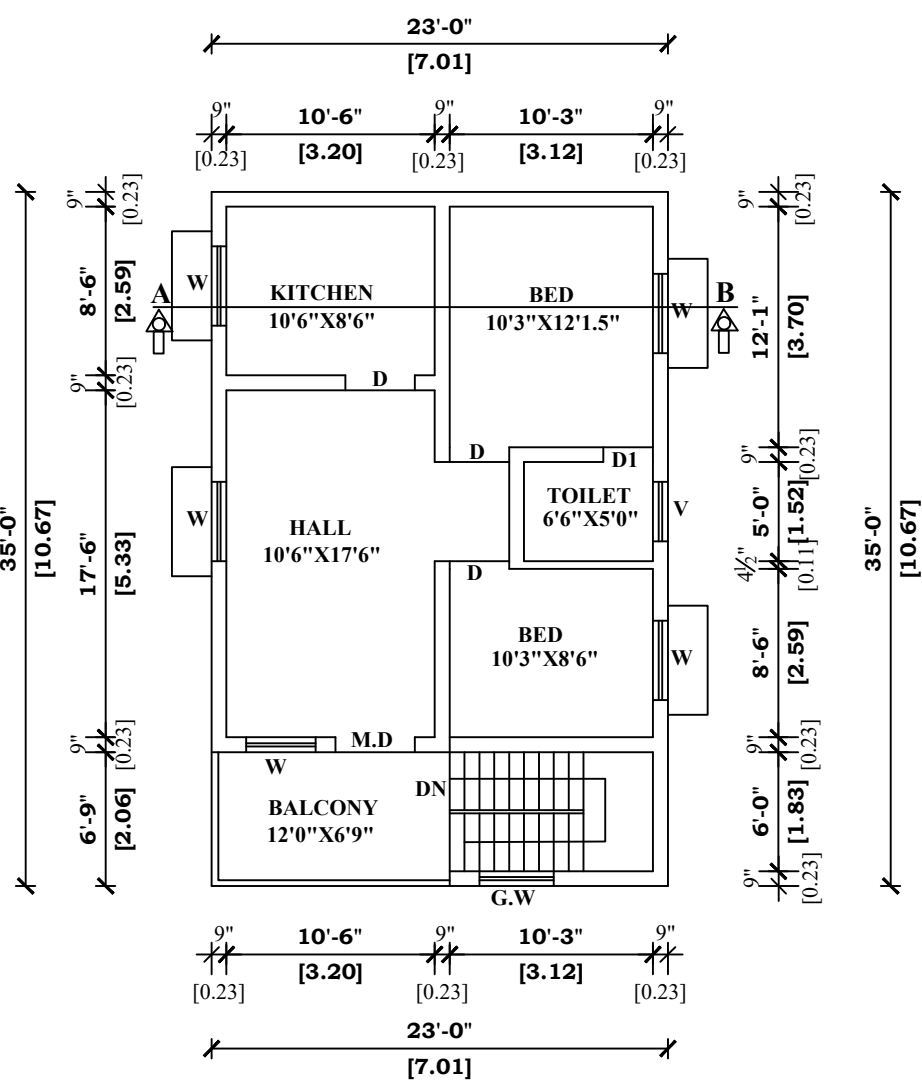

TYPICAL\_FLOOR\_PLAN=0,1


PRO. FIRST FLOOR PLAN

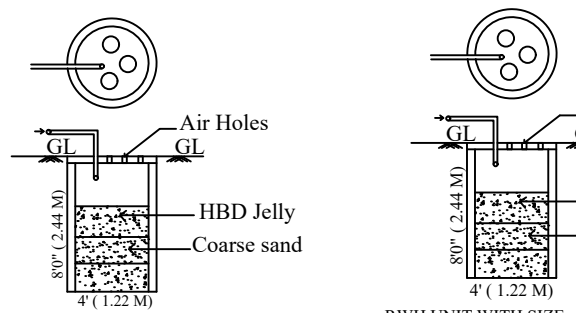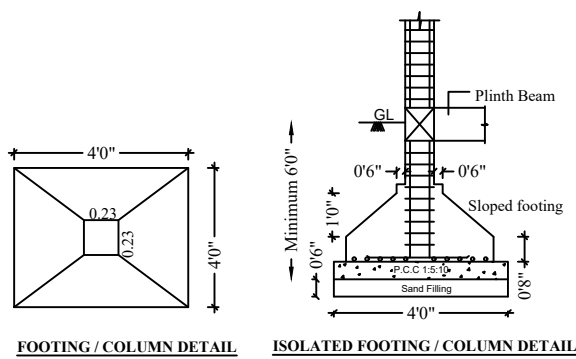

BATH & WASH BASIN PIPE LINE CONNECTION IS DIRECTLY CONNECTED TO THE RECTANGLE PIT FOR RECYCLING THE WASTE WATER.

WASTE WATER RECYCLE UNIT

RAIN WATER HARVESTING TANK DETAIL

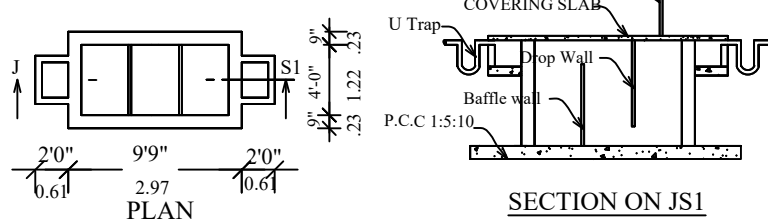

SEPTIC TANK DETAILS

Using 'U' type trap 2 Nos in inlet, outlet & Vent pipe will be covered with Mosquito proof covering net in inner side and top of vent pipe.

Signature of the owner, M. Sathish.

OWNER'S SIGNATURE

Er.P.VELMURUGAN, M.Tech(Civil)M.Sc(ENV)  
Registered Engineer Grade - III, (DD.T&CP)  
Registration No RE/GrIII/19/05/043  
No.1, Kamaraj Nagar, IInd Cross Street,  
Thorapadi, Vellore - 2. Ph : 98423 89755

LICENCED SURVEYOR'S SIGNATURE