


PLAN SHOWING THE PROPOSED CONSTRUCTION IN GROUND & FIRST FLOOR OF A R.C.C. ROOF BUILDING

IN OLD S.F.NO : 131/2A, NEW S.F.NO:131/2A3, PLOT NO: 28, MAGALAKSHMI NAGAR,


AT VADUKANTHANGAL VILLAGE & PANCHAYAT , K.V. KUPPAM TALUK & VELLORE DISTRICT.

SCALE: 1INCH = 8 FEET (OR) 1:100.

NAME OF THE OWNER : R.SUGUMAR

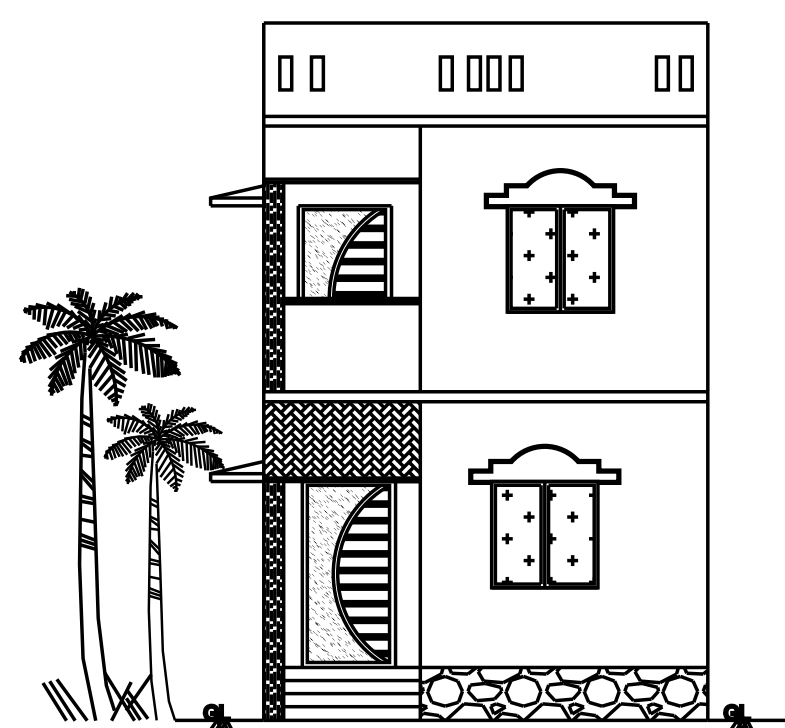

ELEVATION

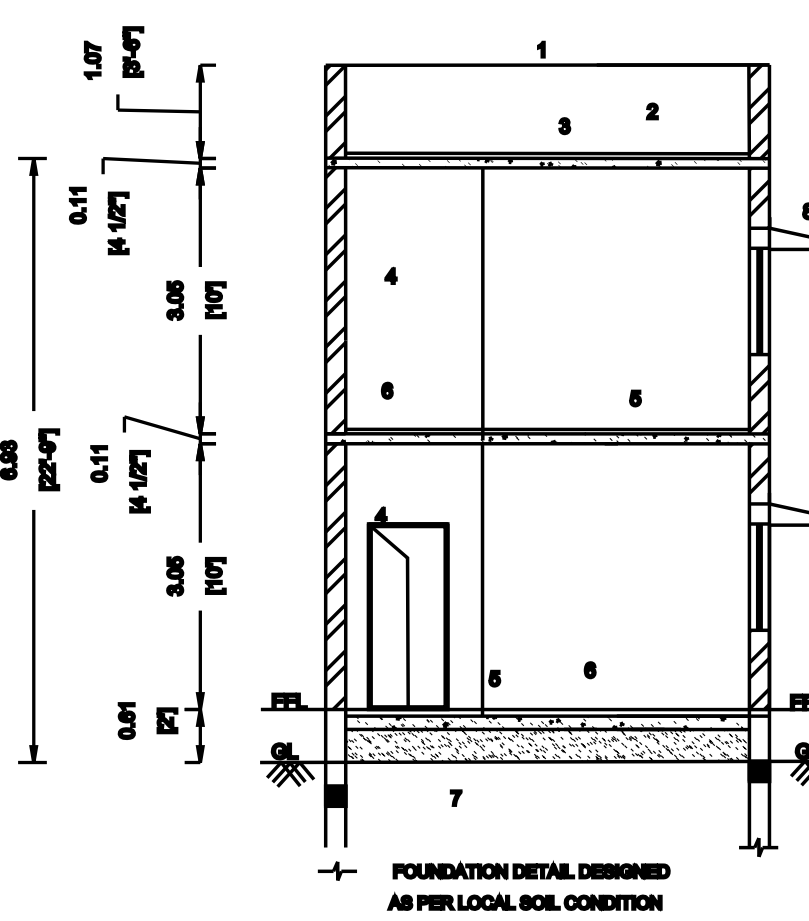


SECTION ON - AB


1. Plaster wall
2. Weathering course
3. R.C.C 1:2:4 roof slab
4. Brick work in Cmt:5
5. P.C.C 1:5:10
6. Floor finishing
7. Sand filling
8. Lintel Cum Sunshade

STAIRCASE DETAILS

SCALE: 1INCH = 8FEET (OR) 1:100=4.88M

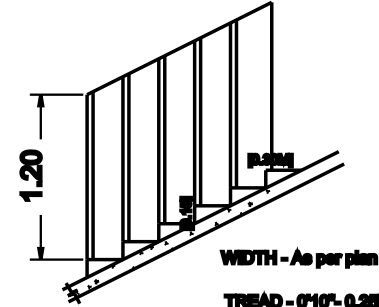


WIDTH - As per plan
TREAD - 9"= 0.18M
RISE - 6" = 0.15M

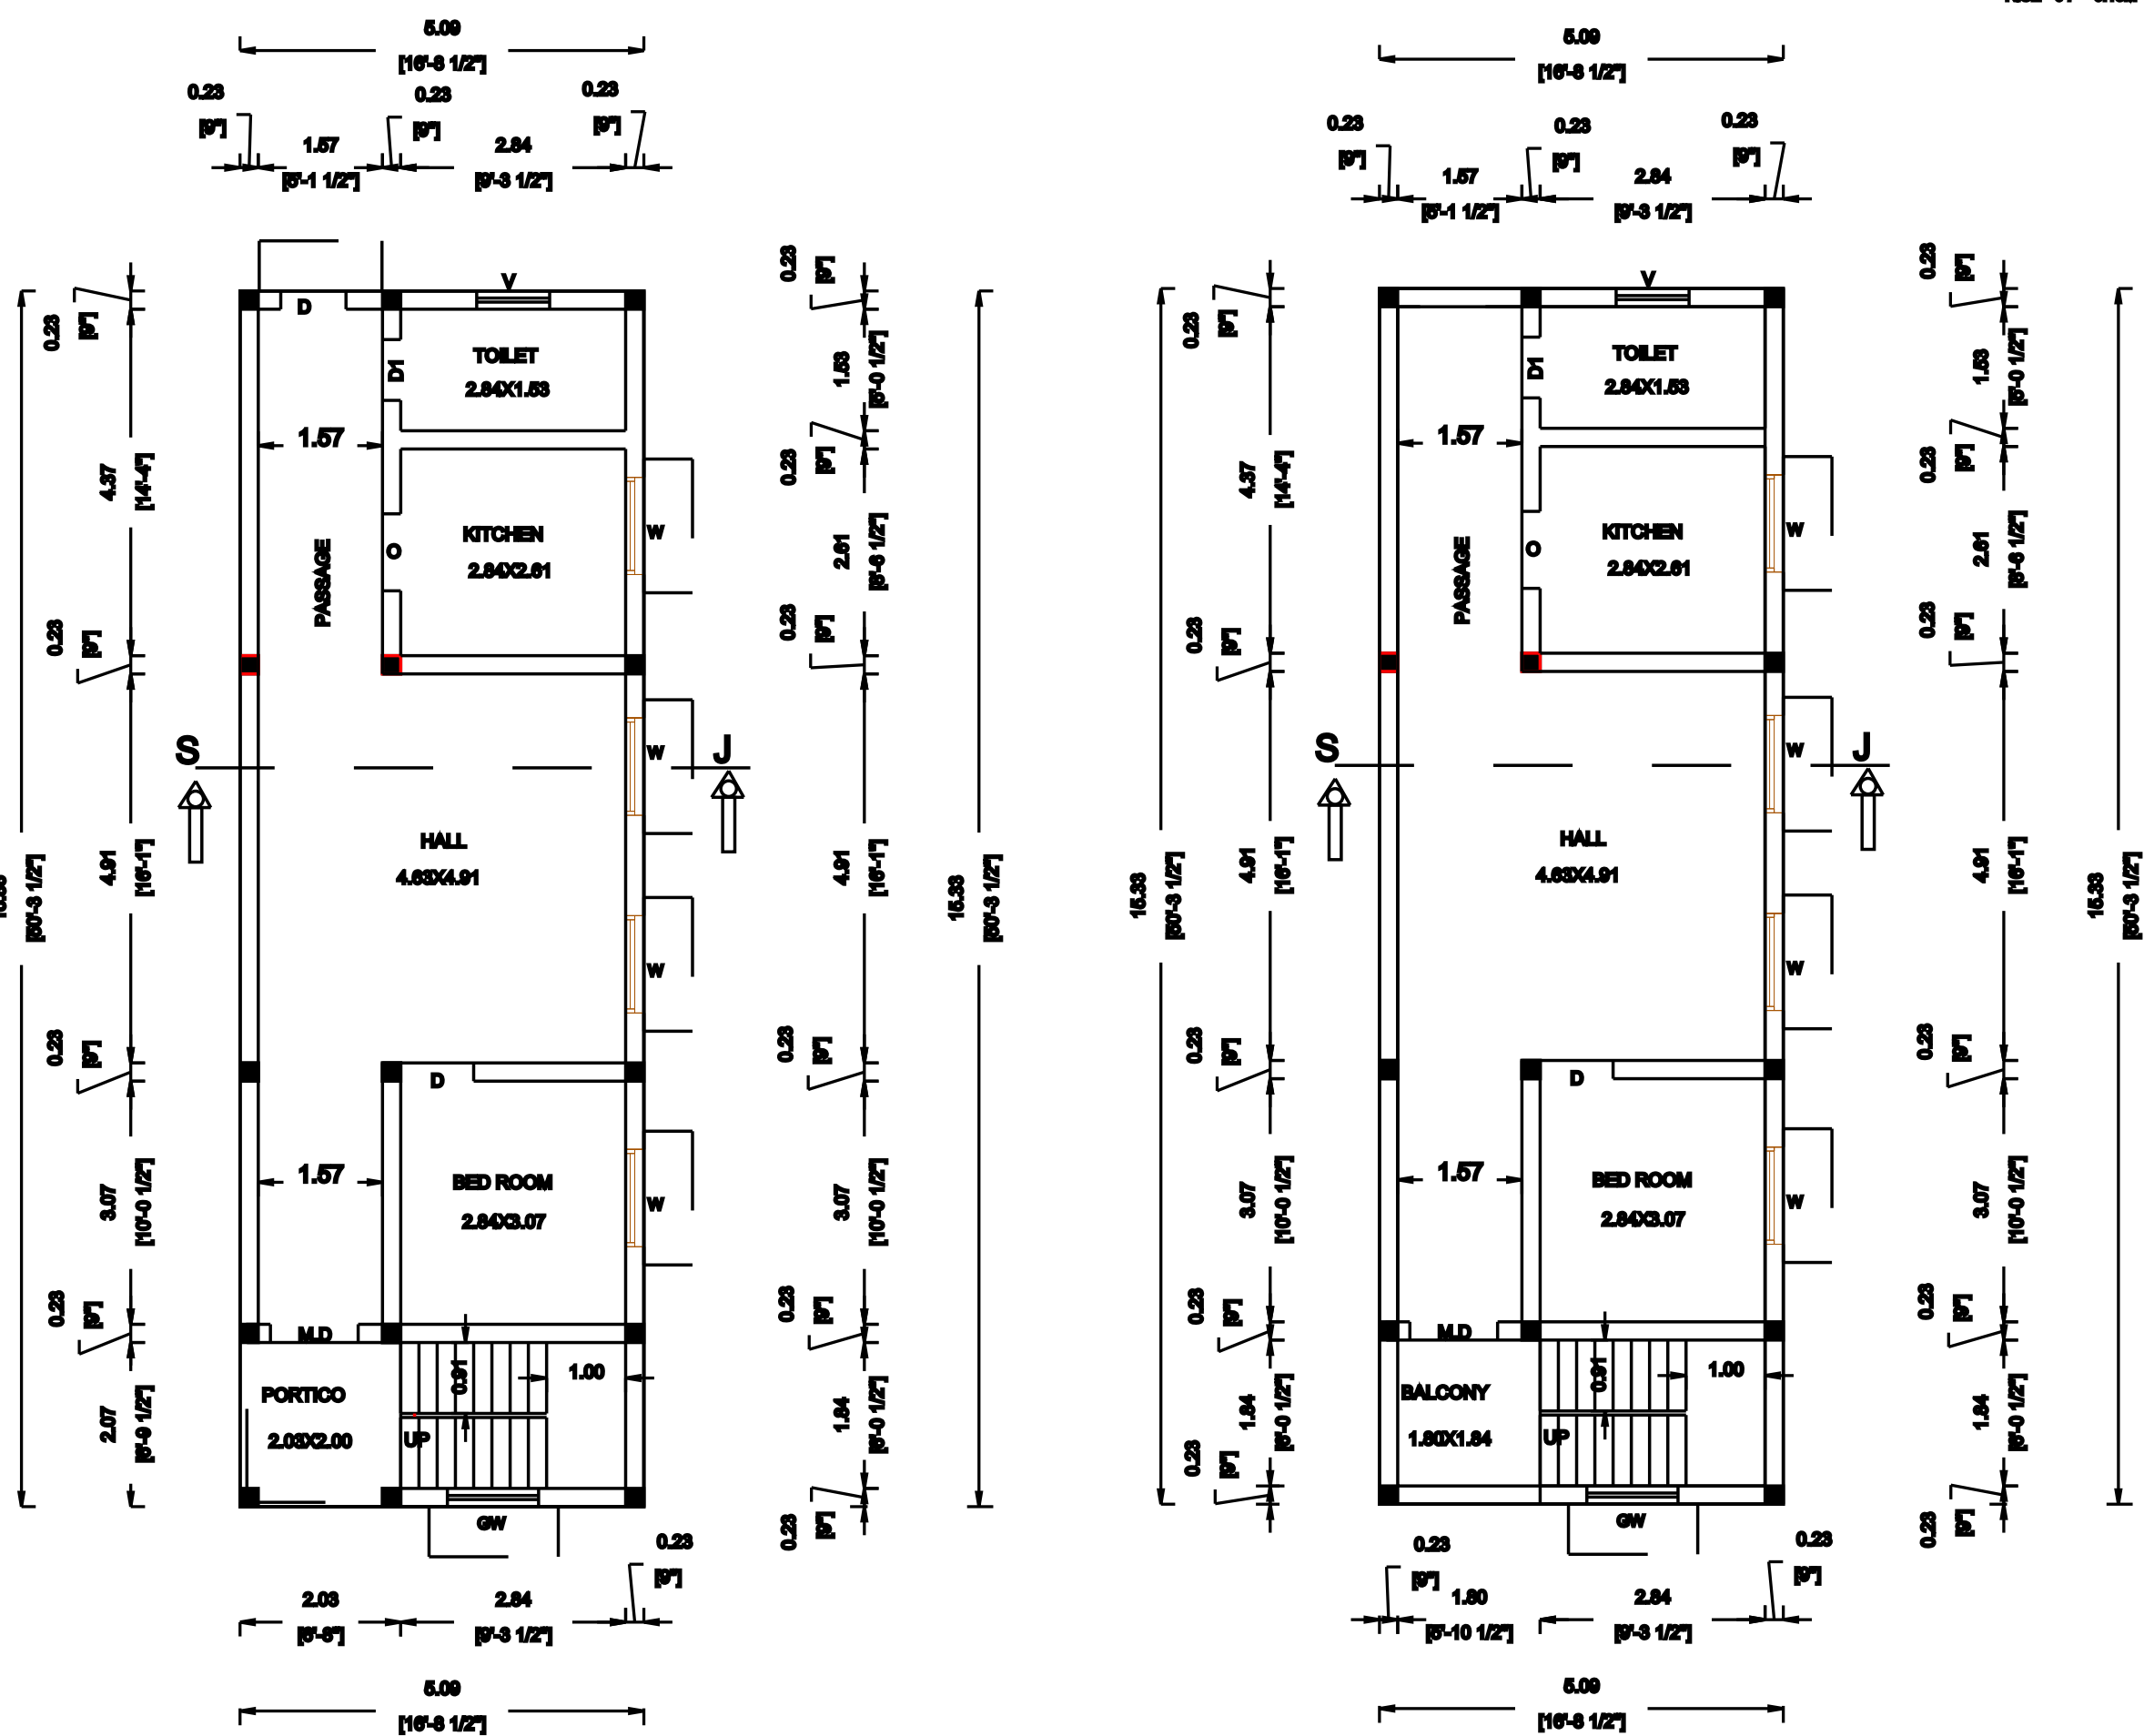


PRO., GROUND FLOOR PLAN


PRO., FIRST FLOOR PLAN

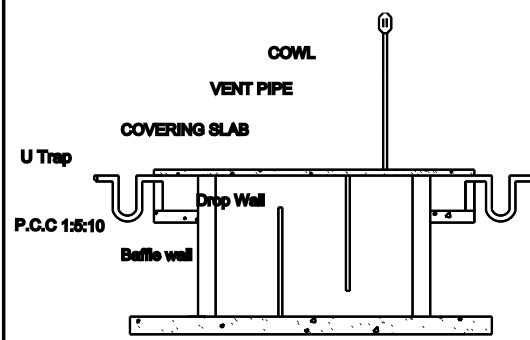


SECTION ON JS1

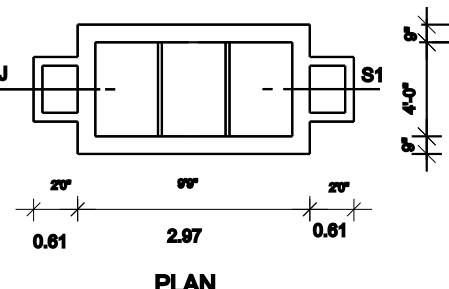


SEPTIC TANK DETAILS

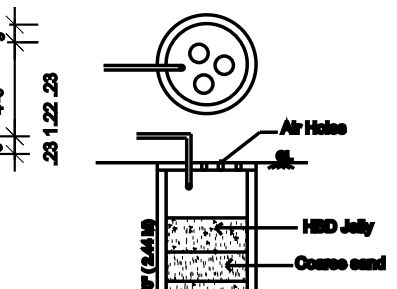


RAIN WATER HARVESTING TANK DETAIL

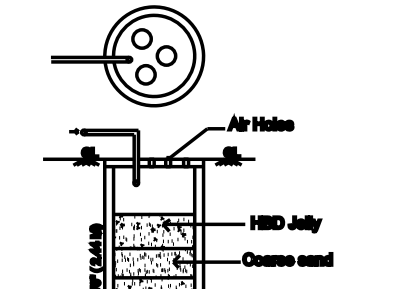

WATER RECYCLE UNIT

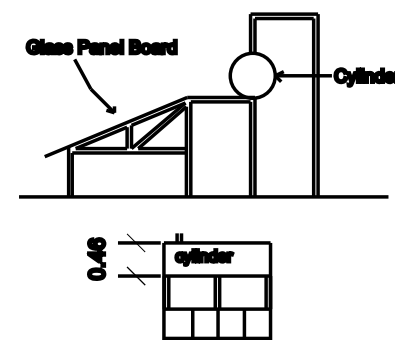

SOLAR ENERGY SYSTEM

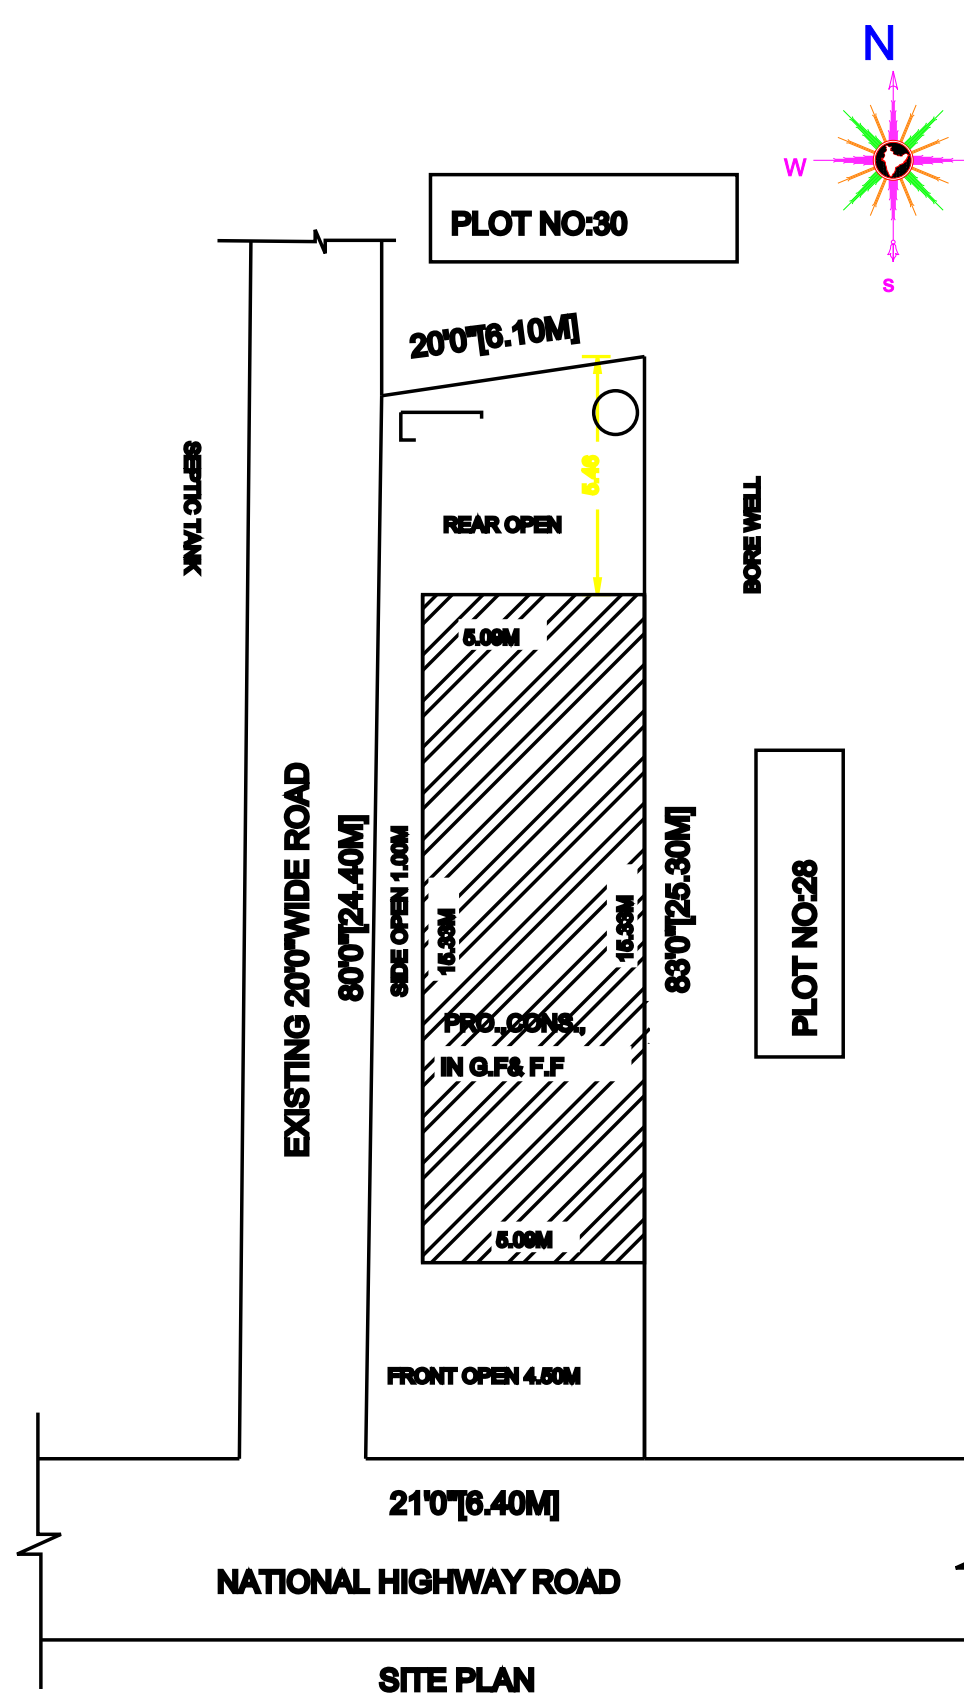


SITE PLAN

SITE PLAN DETAILS:-

SCALE : 1 INCH = 16 FEET

OLD S.F.NO: 131/2A,
NEW S.F.NO: 131/2A3,
PLOT NO: 28,
MAGALAKSHMI NAGAR,
VADUKANTHANGAL VILLAGE &
PANCHAYAT
K.V.KUPPAM TALUK,
VELLORE DISTRICT.

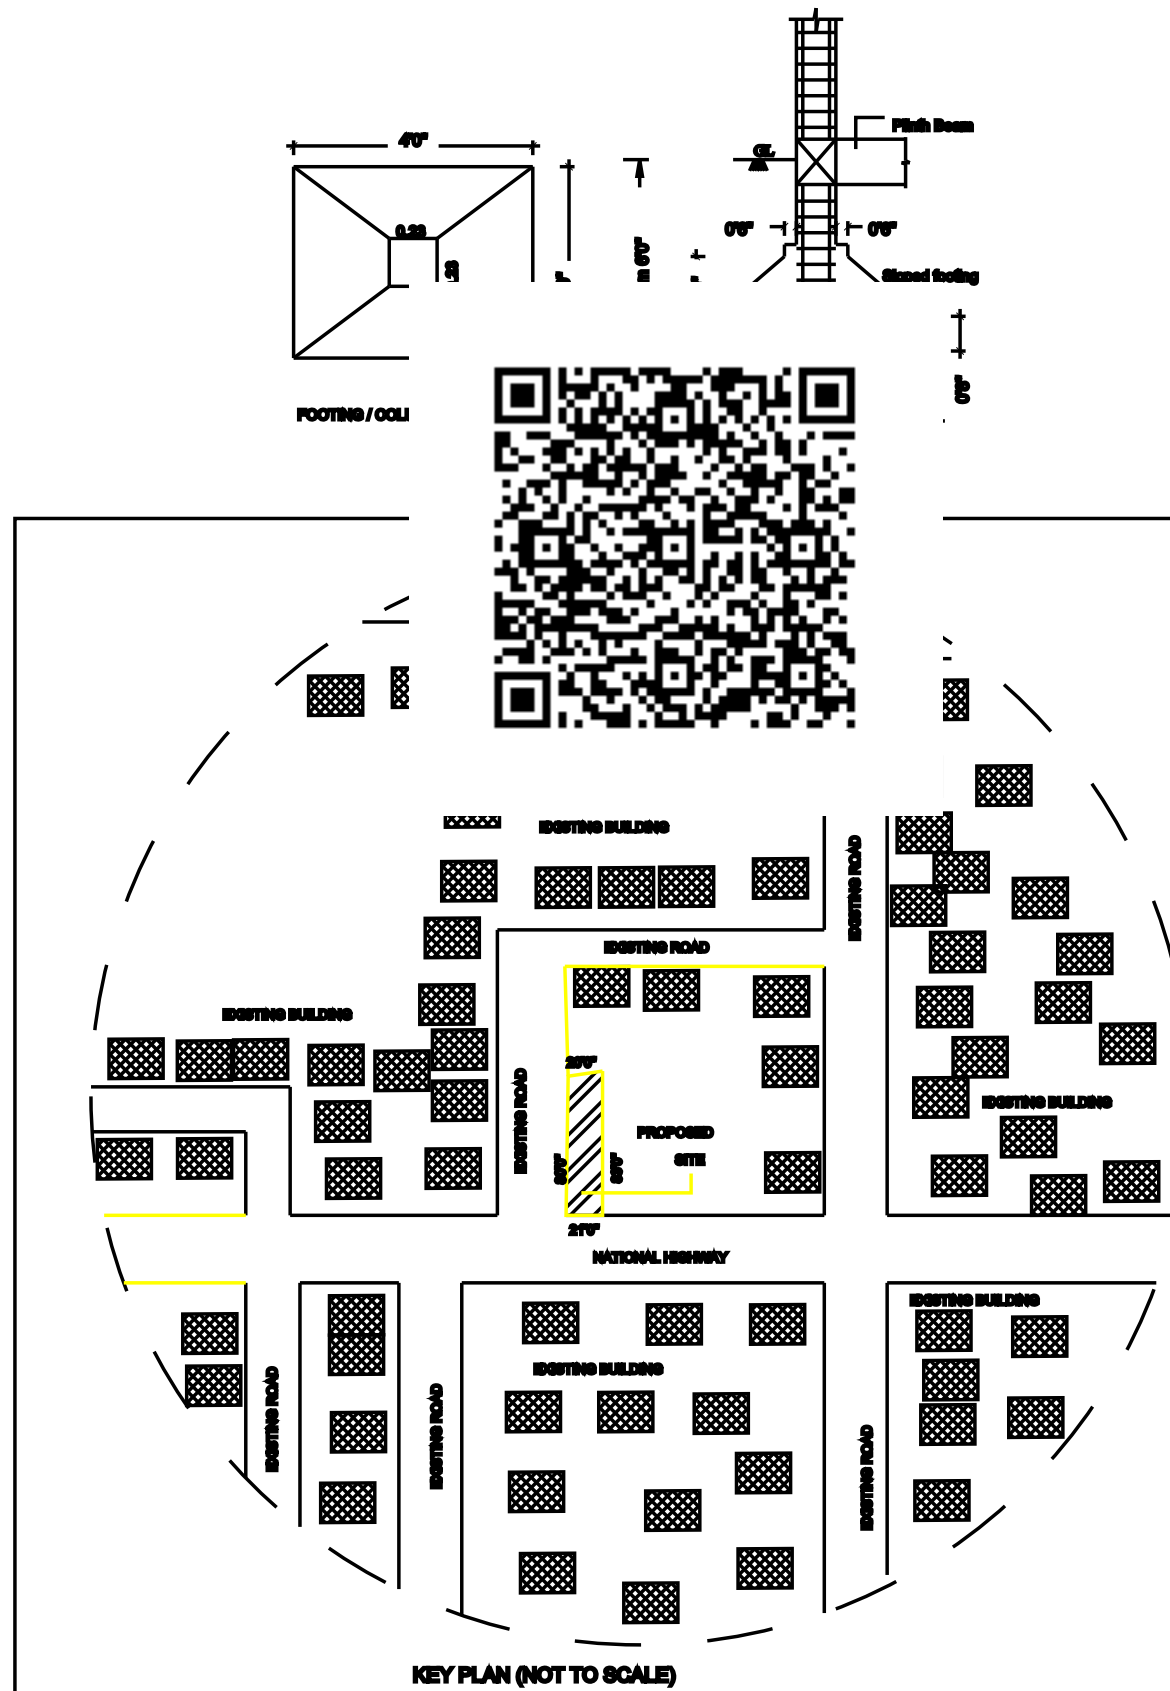

KEY PLAN (NOT TO SCALE)

OFFICE USE:

SPECIFICATIONS

ALL THE DETAILS ARE SHOWN IN SECTION ON JS1

JOINERY DETAILS

M D MAIN DOOR 3'6" X 7'0" 1.07 X 2.13
D DOOR 3'0" X 7'0" 0.91 X 2.13
D1 DOOR 2'6" X 7'0" 0.78 X 2.13
W WINDOW 8'0" X 9'0" 1.82 X 1.82
V VENTILATOR 3'0" X 3'0" 0.91 X 0.91

COLOUR INDEX

OWNERS BOUNDARY SHOWN IN GREEN

PROPOSED CONSTRUCTION SHOWN IN RED

EXISTING ROAD SHOWN IN YELLOW

AREA DETAILS

TOTAL AREA OF THE SITE 1671.00 160.00

PROPOSED GROUND FLOOR AREA 840.89 78.10

PROPOSED FIRST FLOOR AREA 840.89 78.10

OPEN AREA OF THE SITE 830.21 77.14

FLOOR SPACE INDEX

FLOOR AREA RATIO = All Floor area

Plot area
= 155.20
= 1.00 < 2.00
150.00

NO OF DWELLING UNIT - 2 NOS

OWNER'S SIGNATURE

REGISTERED ENGINEER SIGNATURE

