
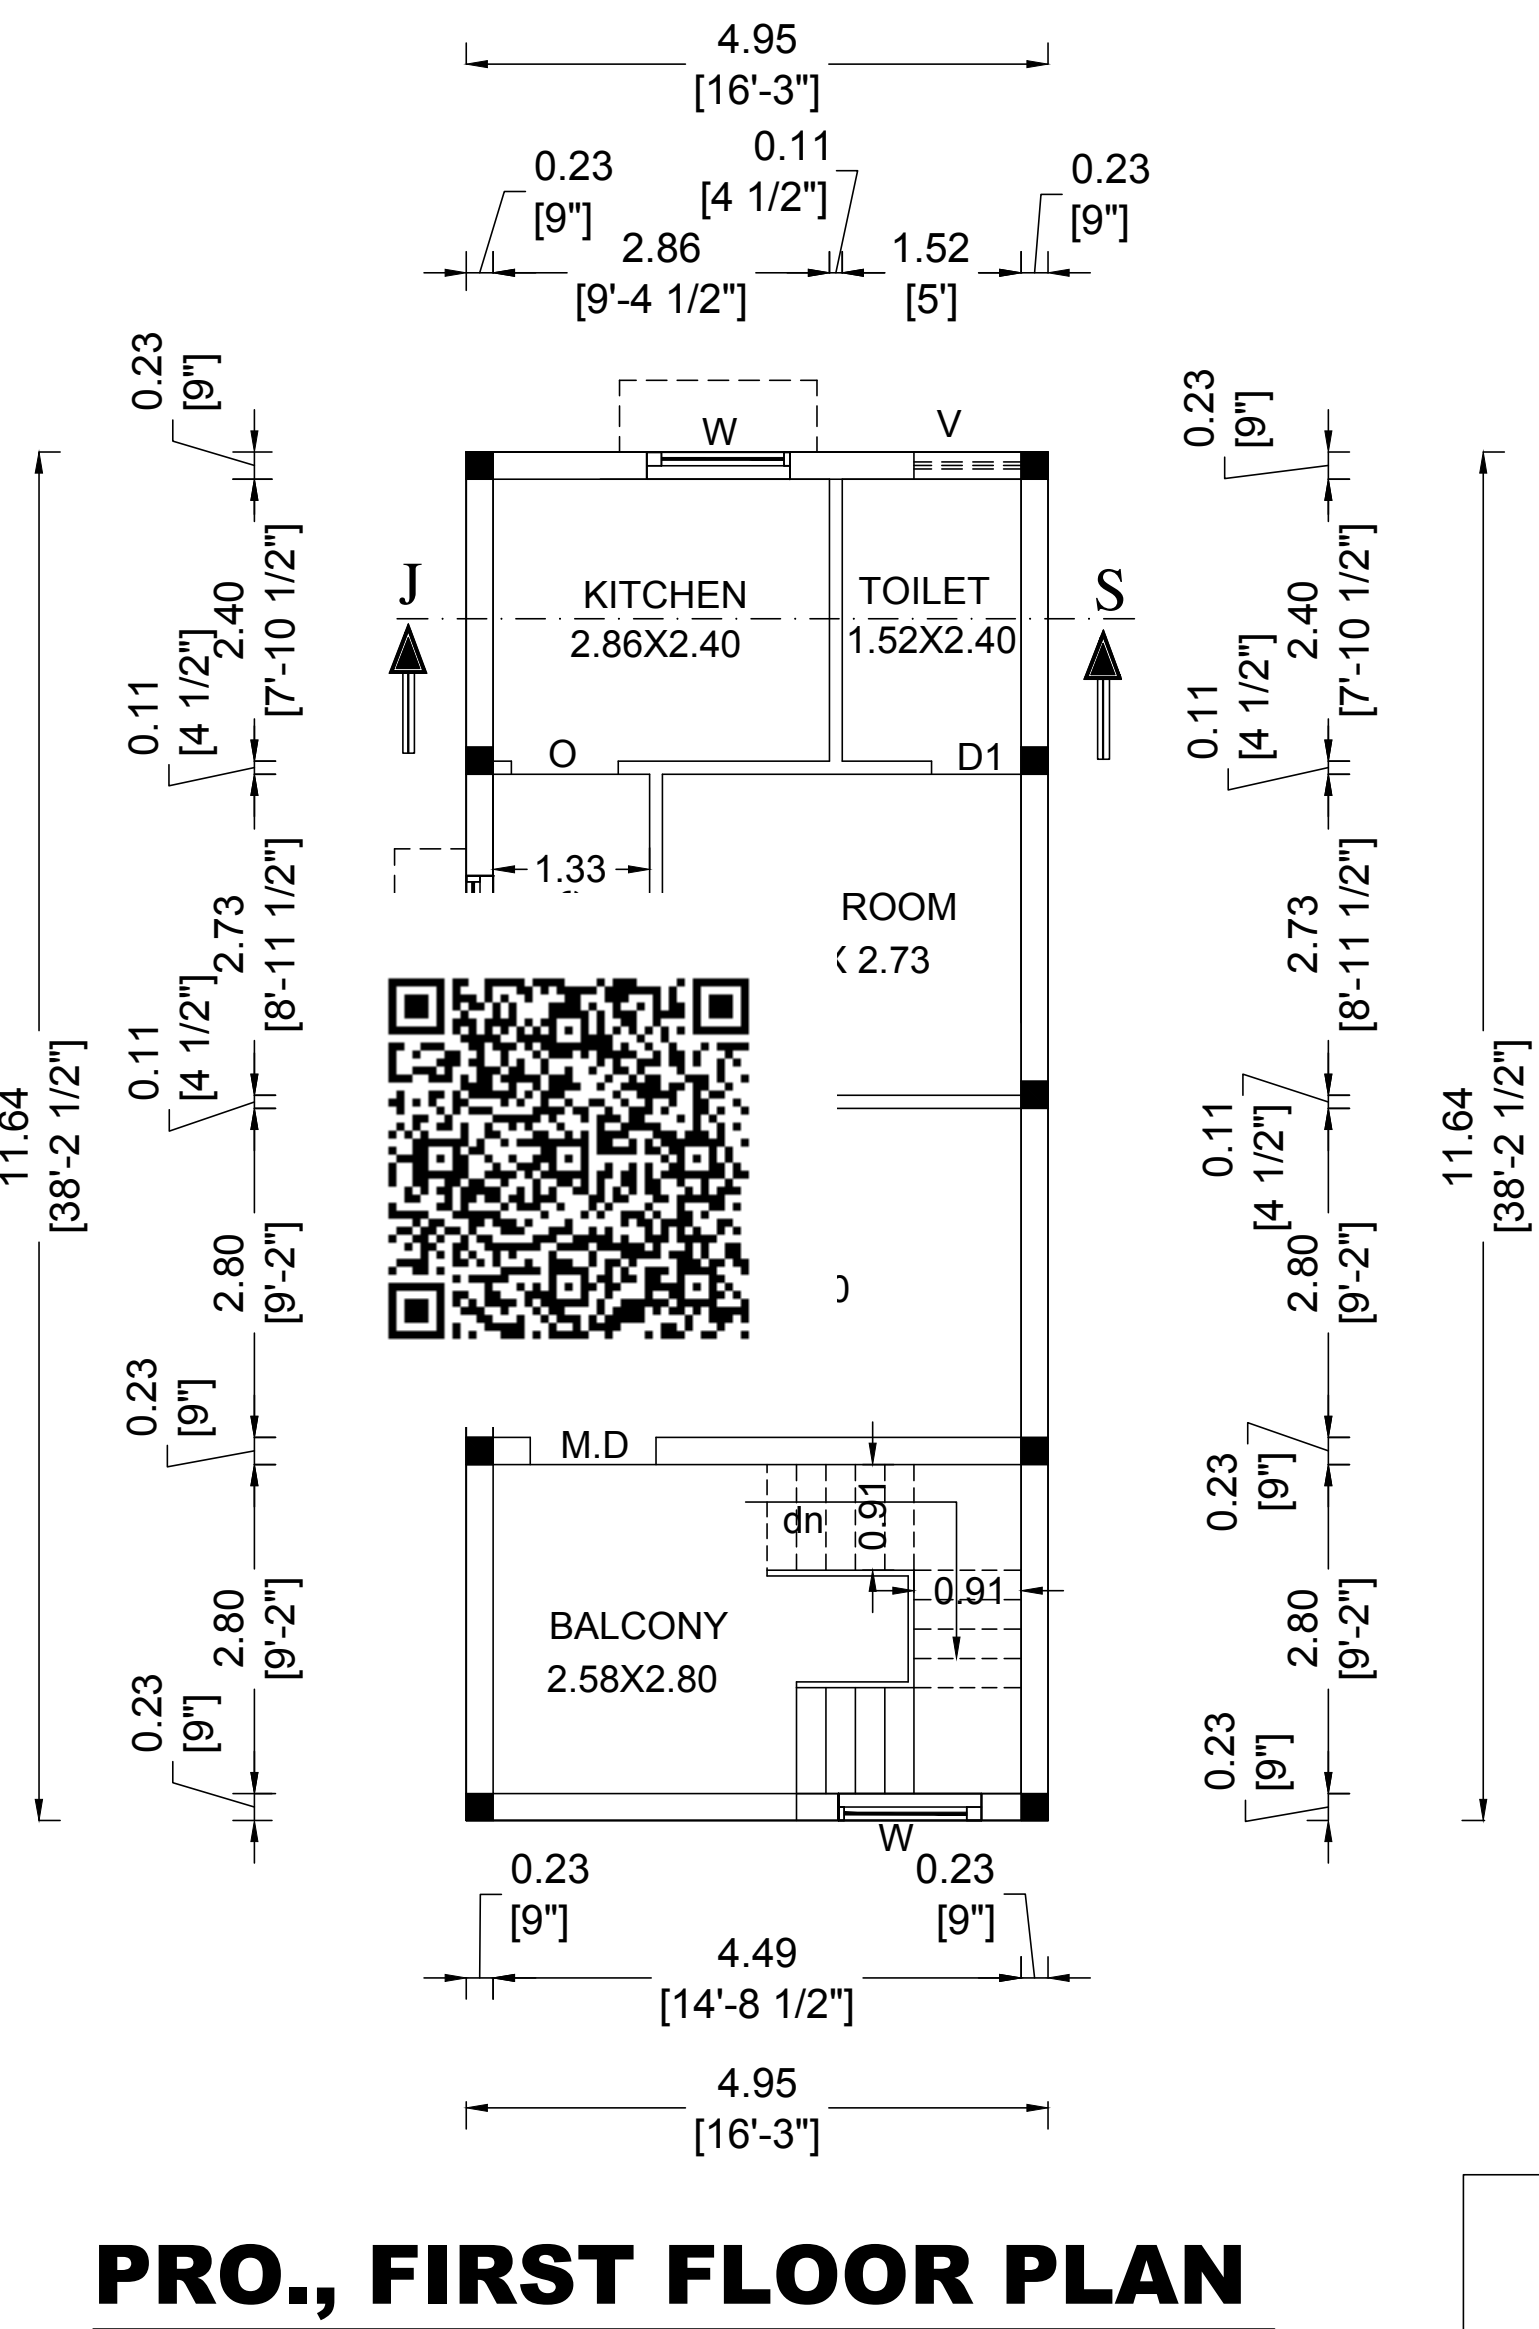
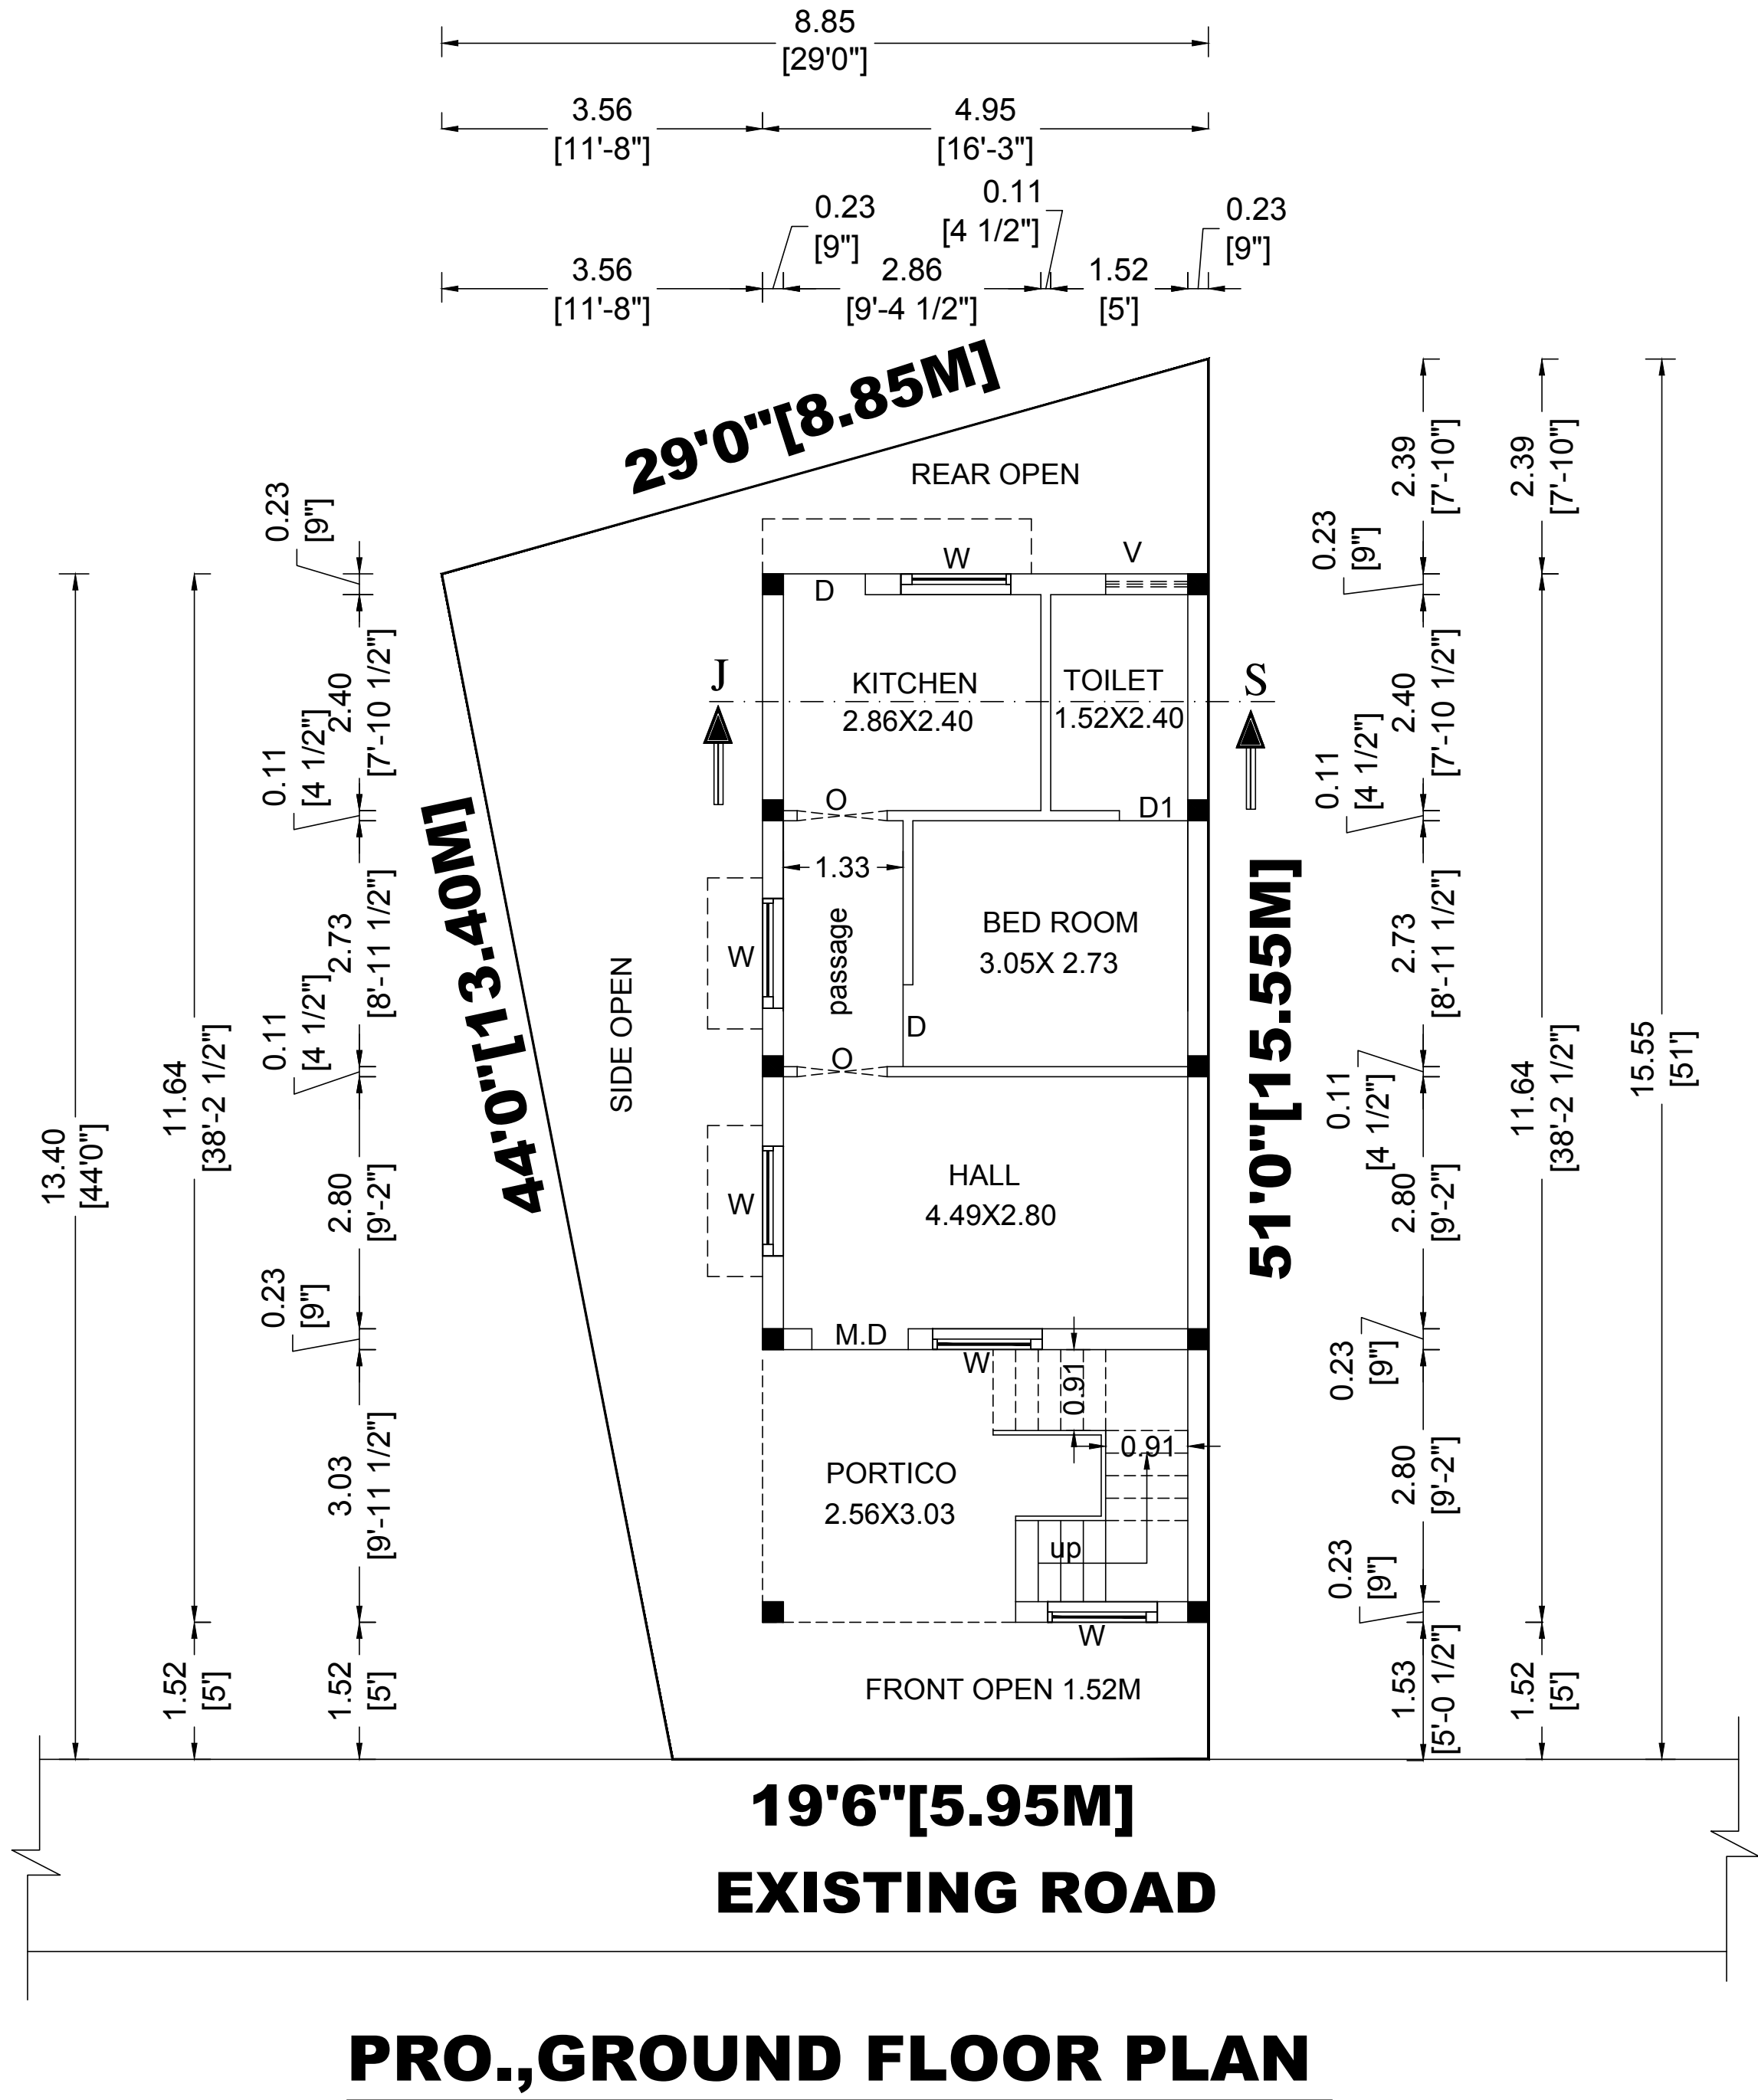
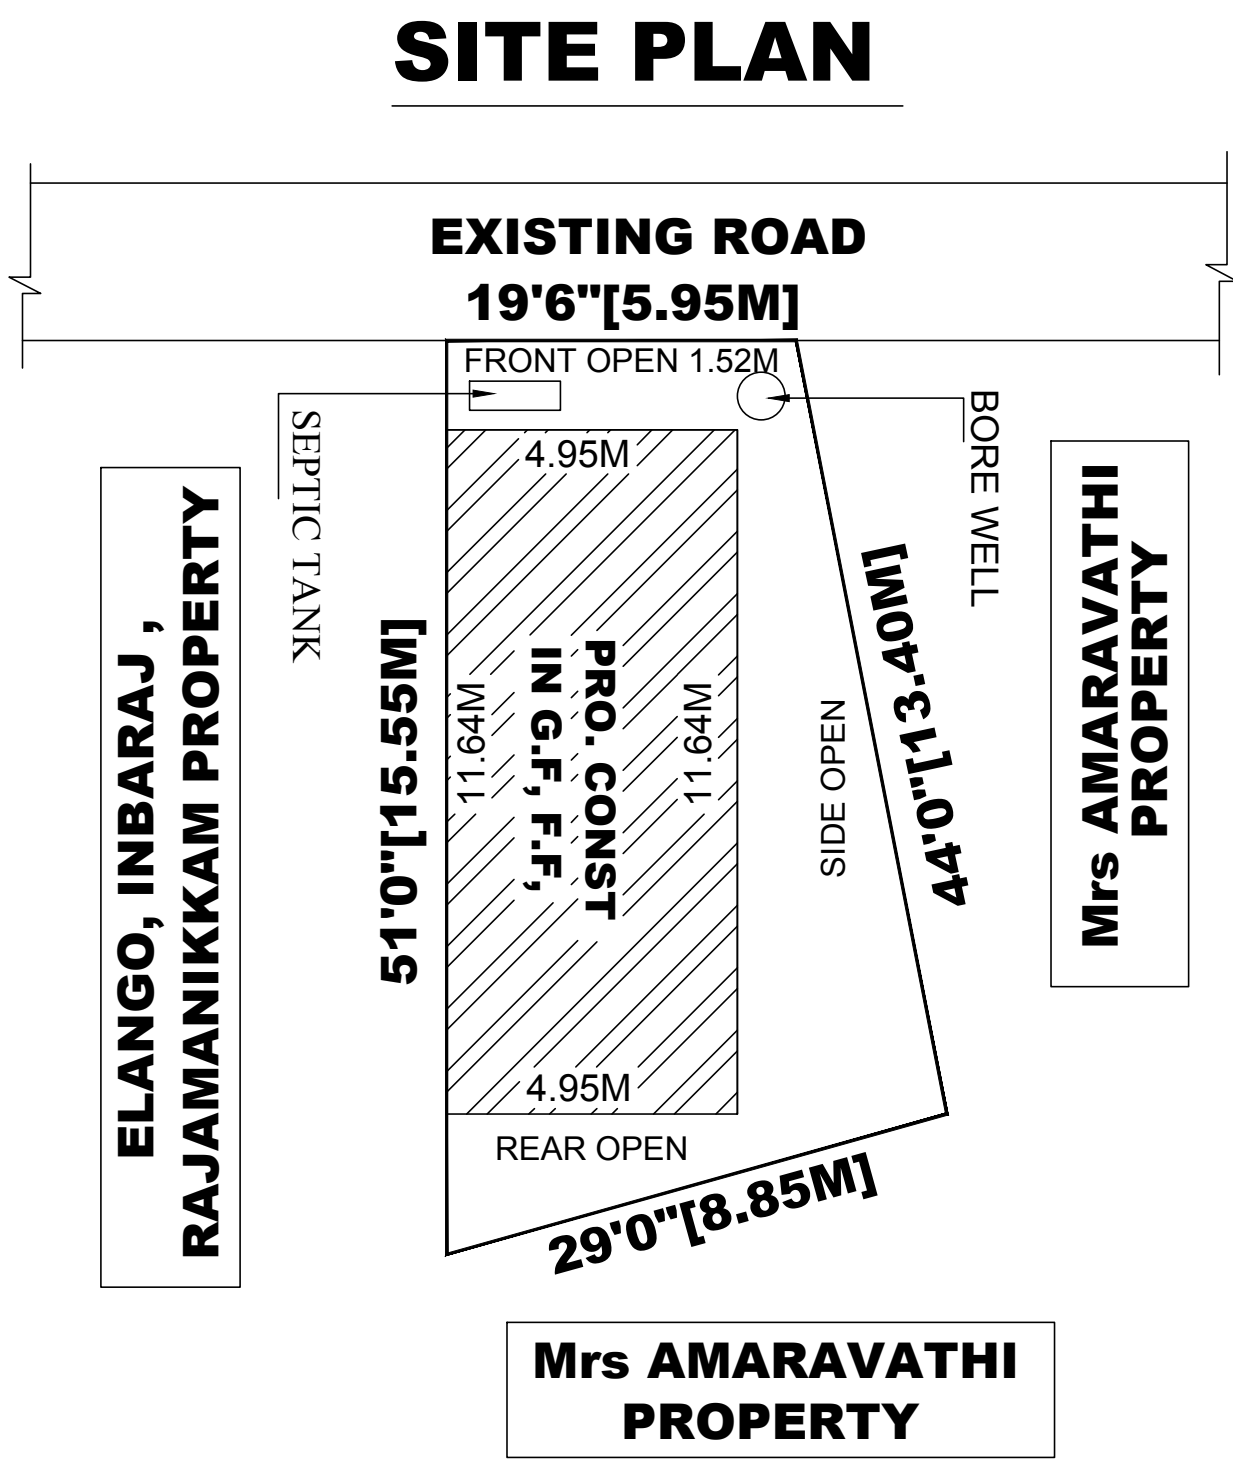
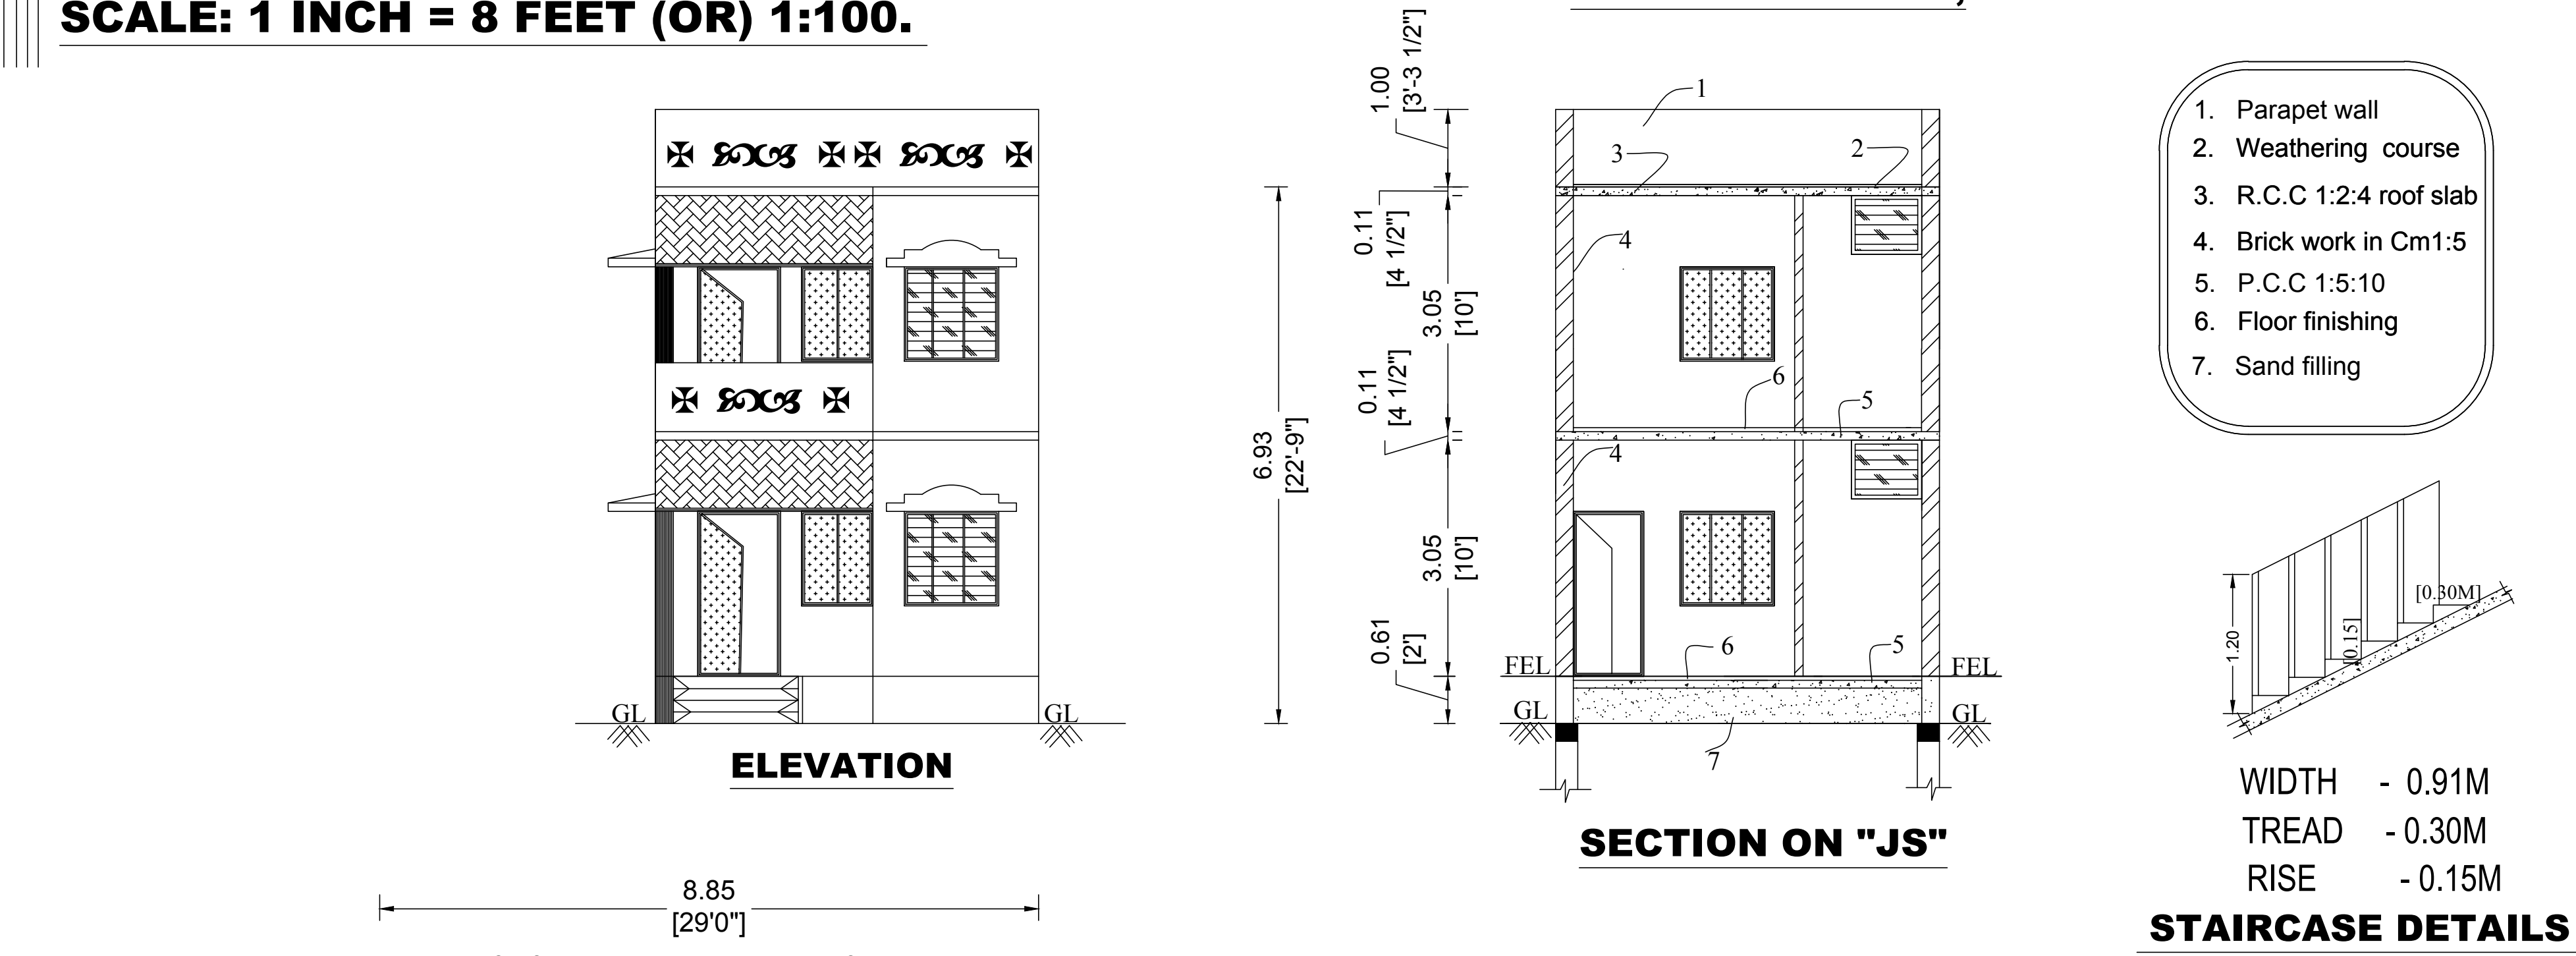


PLAN SHOWING THE PROPOSED CONSTRUCTION IN GROUND FLOOR & FIRST FLOOR, OF A R.C.C ROOF RESIDENTIAL BUILDING IN OLD S.F.NO: 759/1, NEW S.F.NO:759/1B, DOOR NO: 24, AT ALAYA STREET, MELPADI VILLAGE & PANCHAYAT , KATPADI TALUK AND VELLORE DISTRICT.

NAME OF OWNER: V RAJENDIRAN.,
CELL:- 97 51 25 72 00,







SCALE: 1 INCH = 8 FEET (OR) 1:100.

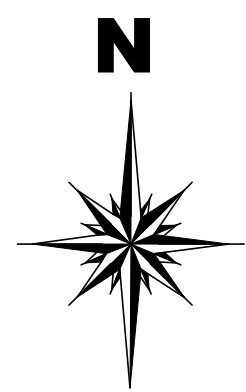

SITE PLAN DETAILS:

SCALE : 1 INCH = 16 FEET

OLD S.F.NO : 759/1,
NEW S.F.NO : 759/1B,
DOOR NO: 24, ALAYA STREET,
MELPADI VILLAGE & PANCHAYAT,
KATPADI TALUK,
VELLORE DISTRICT.

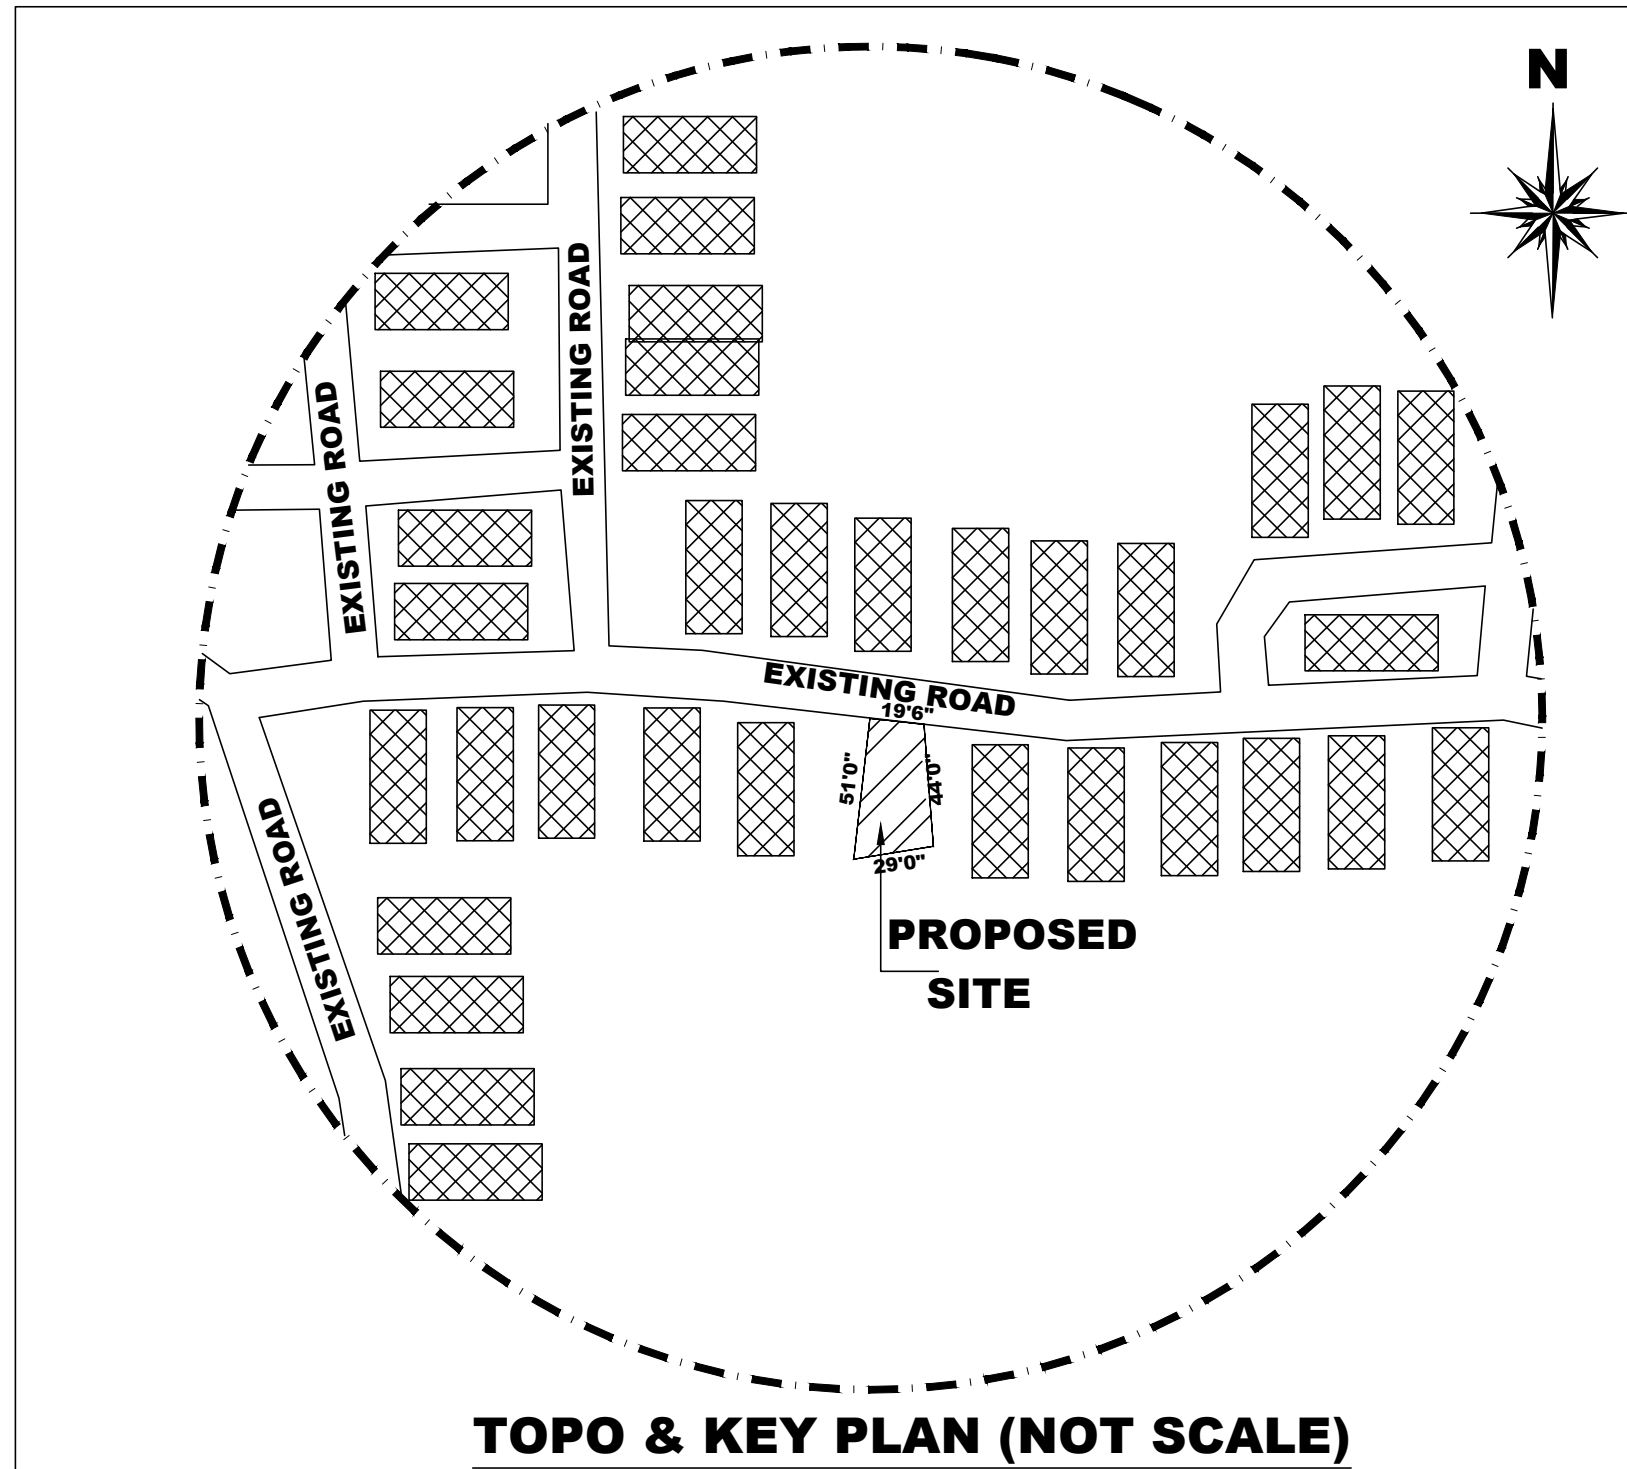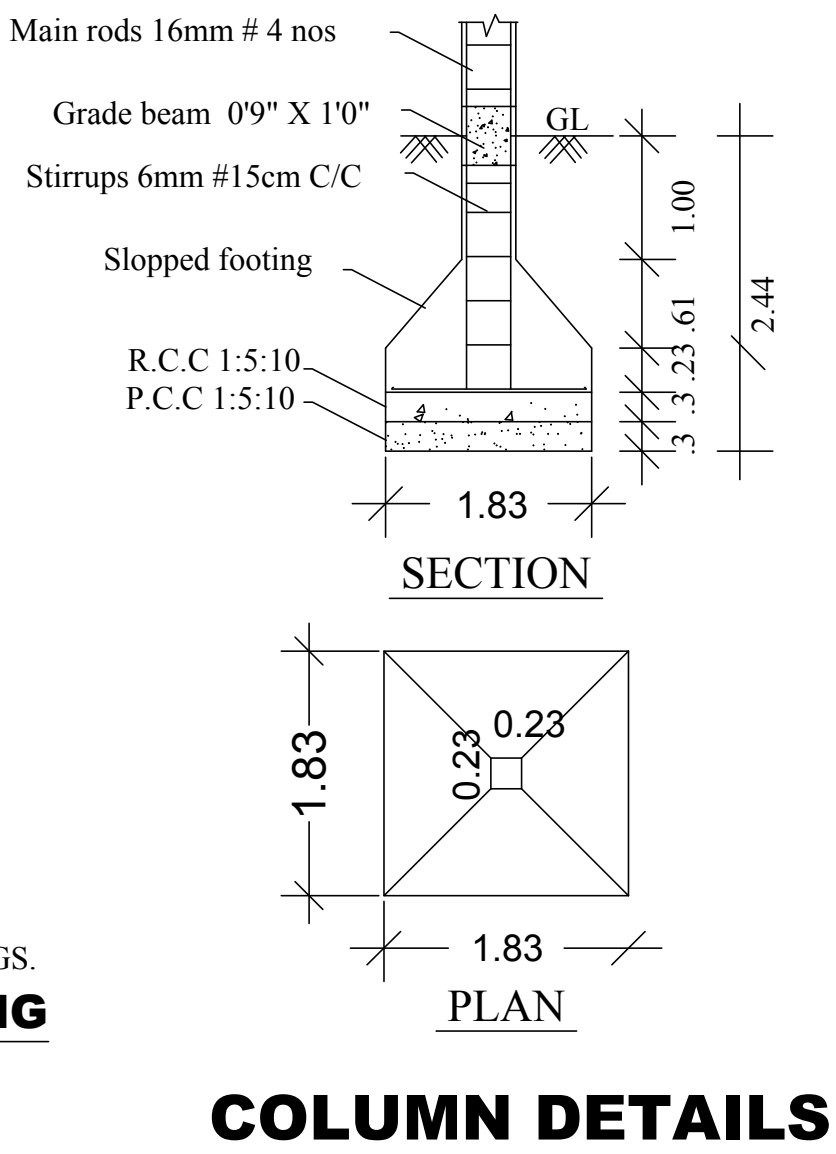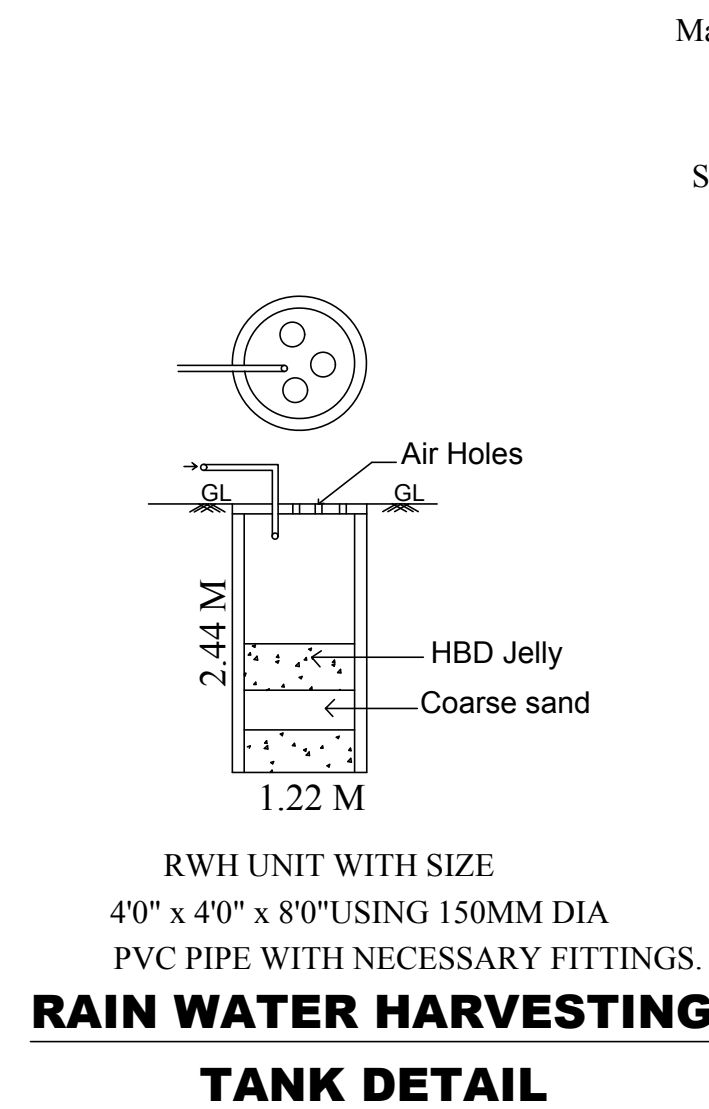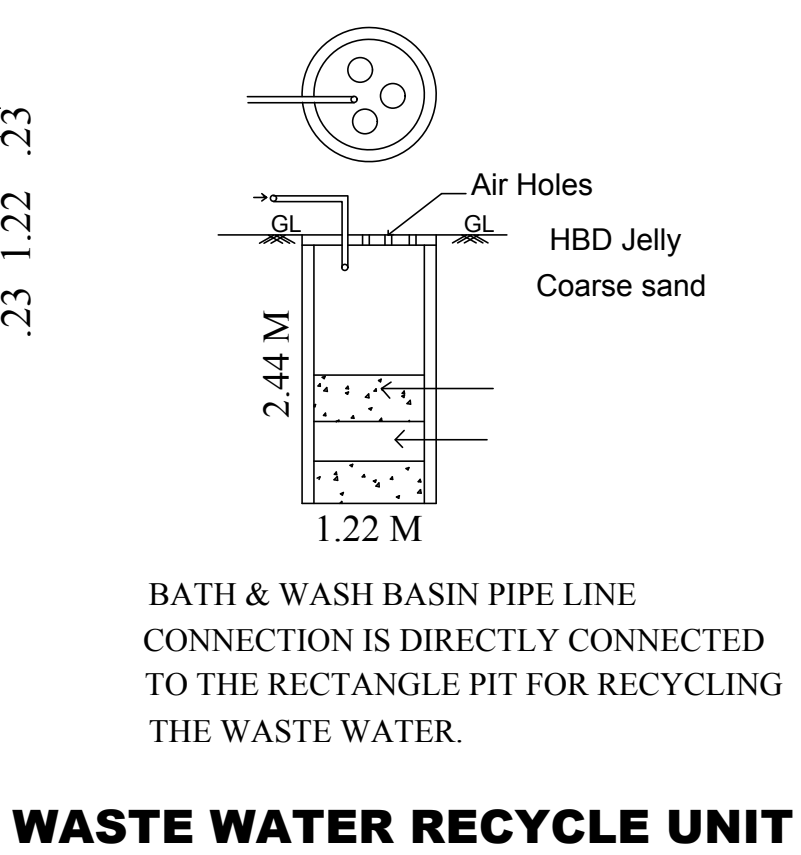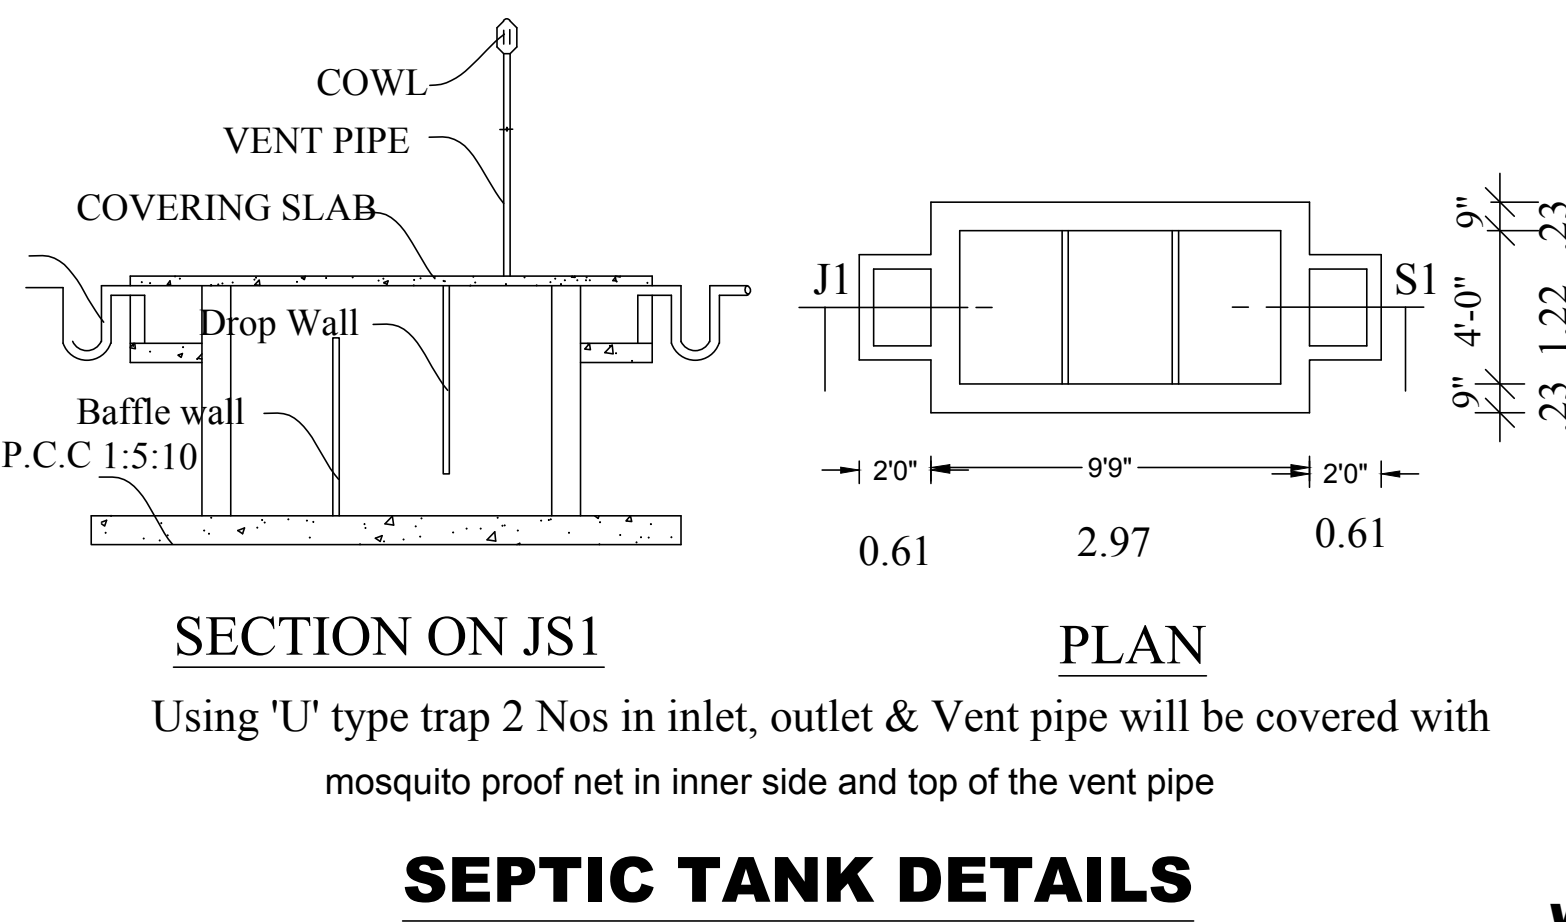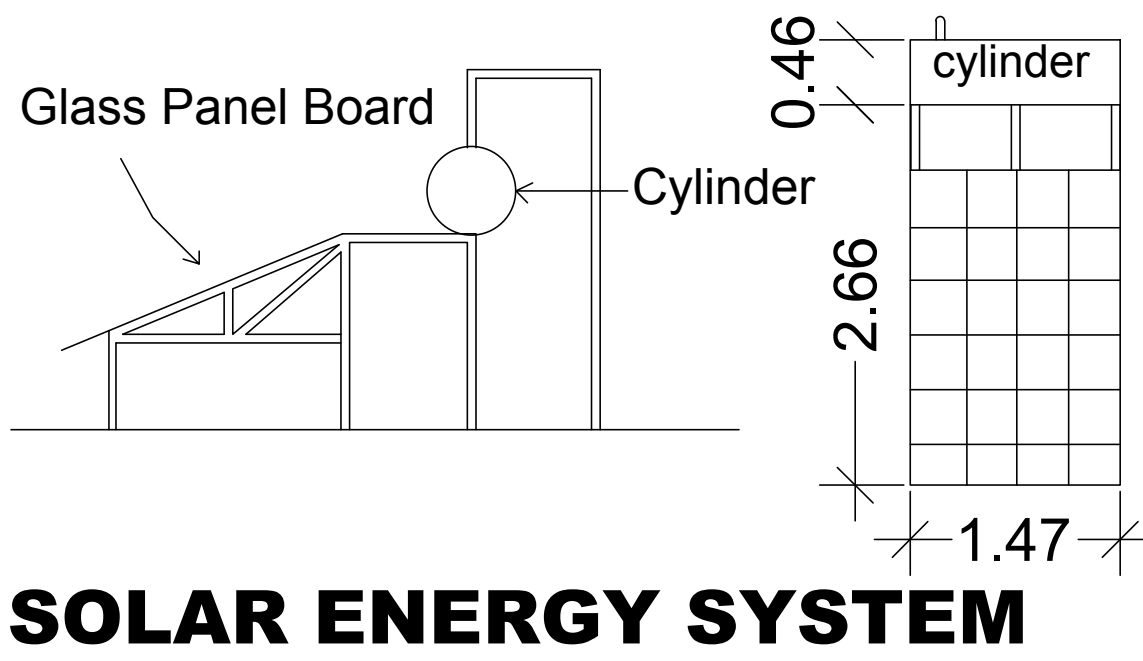

OFFICE USE:-

SPECIFICATIONS

ALL THE DETAILS ARE SHOWN IN SECTION ON 'JS'

JOINERY DETAILS	FT	M
M D MAIN DOOR	3'6" X 7'0"	1.07 X 2.13
D DOOR	3'0" X 7'0"	0.91X 2.13
D1 DOOR	2'6" X 7'0"	0.76X 2.13
W WINDOW	4'0"X 4'0"	1.22X 1.22
V VENTILATOR	3'0"X 3'0"	0.91X 0.91

COLOUR INDEX

OWNER'S BOUNDARY SHOWN IN GREEN

PROPOSED CONSTRUCTION SHOWN IN RED

EXISTING ROAD SHOWN IN YELLOW

AREA DETAILS	Sq.ft	Sq.m
TOTAL AREA OF THE SITE	1152.00	107.00
PROPOSED GROUND FLOOR AREA	620.35	57.63
PROPOSED FIRST FLOOR AREA	620.35	57.63
OPEN AREA OF THE SITE	531.65	49.39

FLOOR SPACE INDEX

FLOOR AREA RATIO = $\frac{\text{All Floor area}}{\text{Plot area}}$

= $\frac{115.26}{107.00} = 1.07 < 2.00$

NO OF DWELLING UNIT - 2NOS

OWNER'S SIGNATURE

REGISTERED ENGINEER SIGNATURE