


PLAN SHOWING THE PROPOSED CONSTRUCTION OF RCC TERRACE ROOF RESIDENTIAL BUILDING IN GROUND & FIRST FLOOR

AT OLD S.F NO: 358/2, NEW S.F NO: 358/2C,2C1A,2C1B,2C2,2C3, 358/9, PLOT NO: 76, BRAMMAPURAM VILLAGE PANCHAYAT,


KATPADI TALUK, VELLORE DISTRICT. SCALE :- 1 INCH = 8 FEET (OR) 1CM = 1M)




FRONT ELEVATION

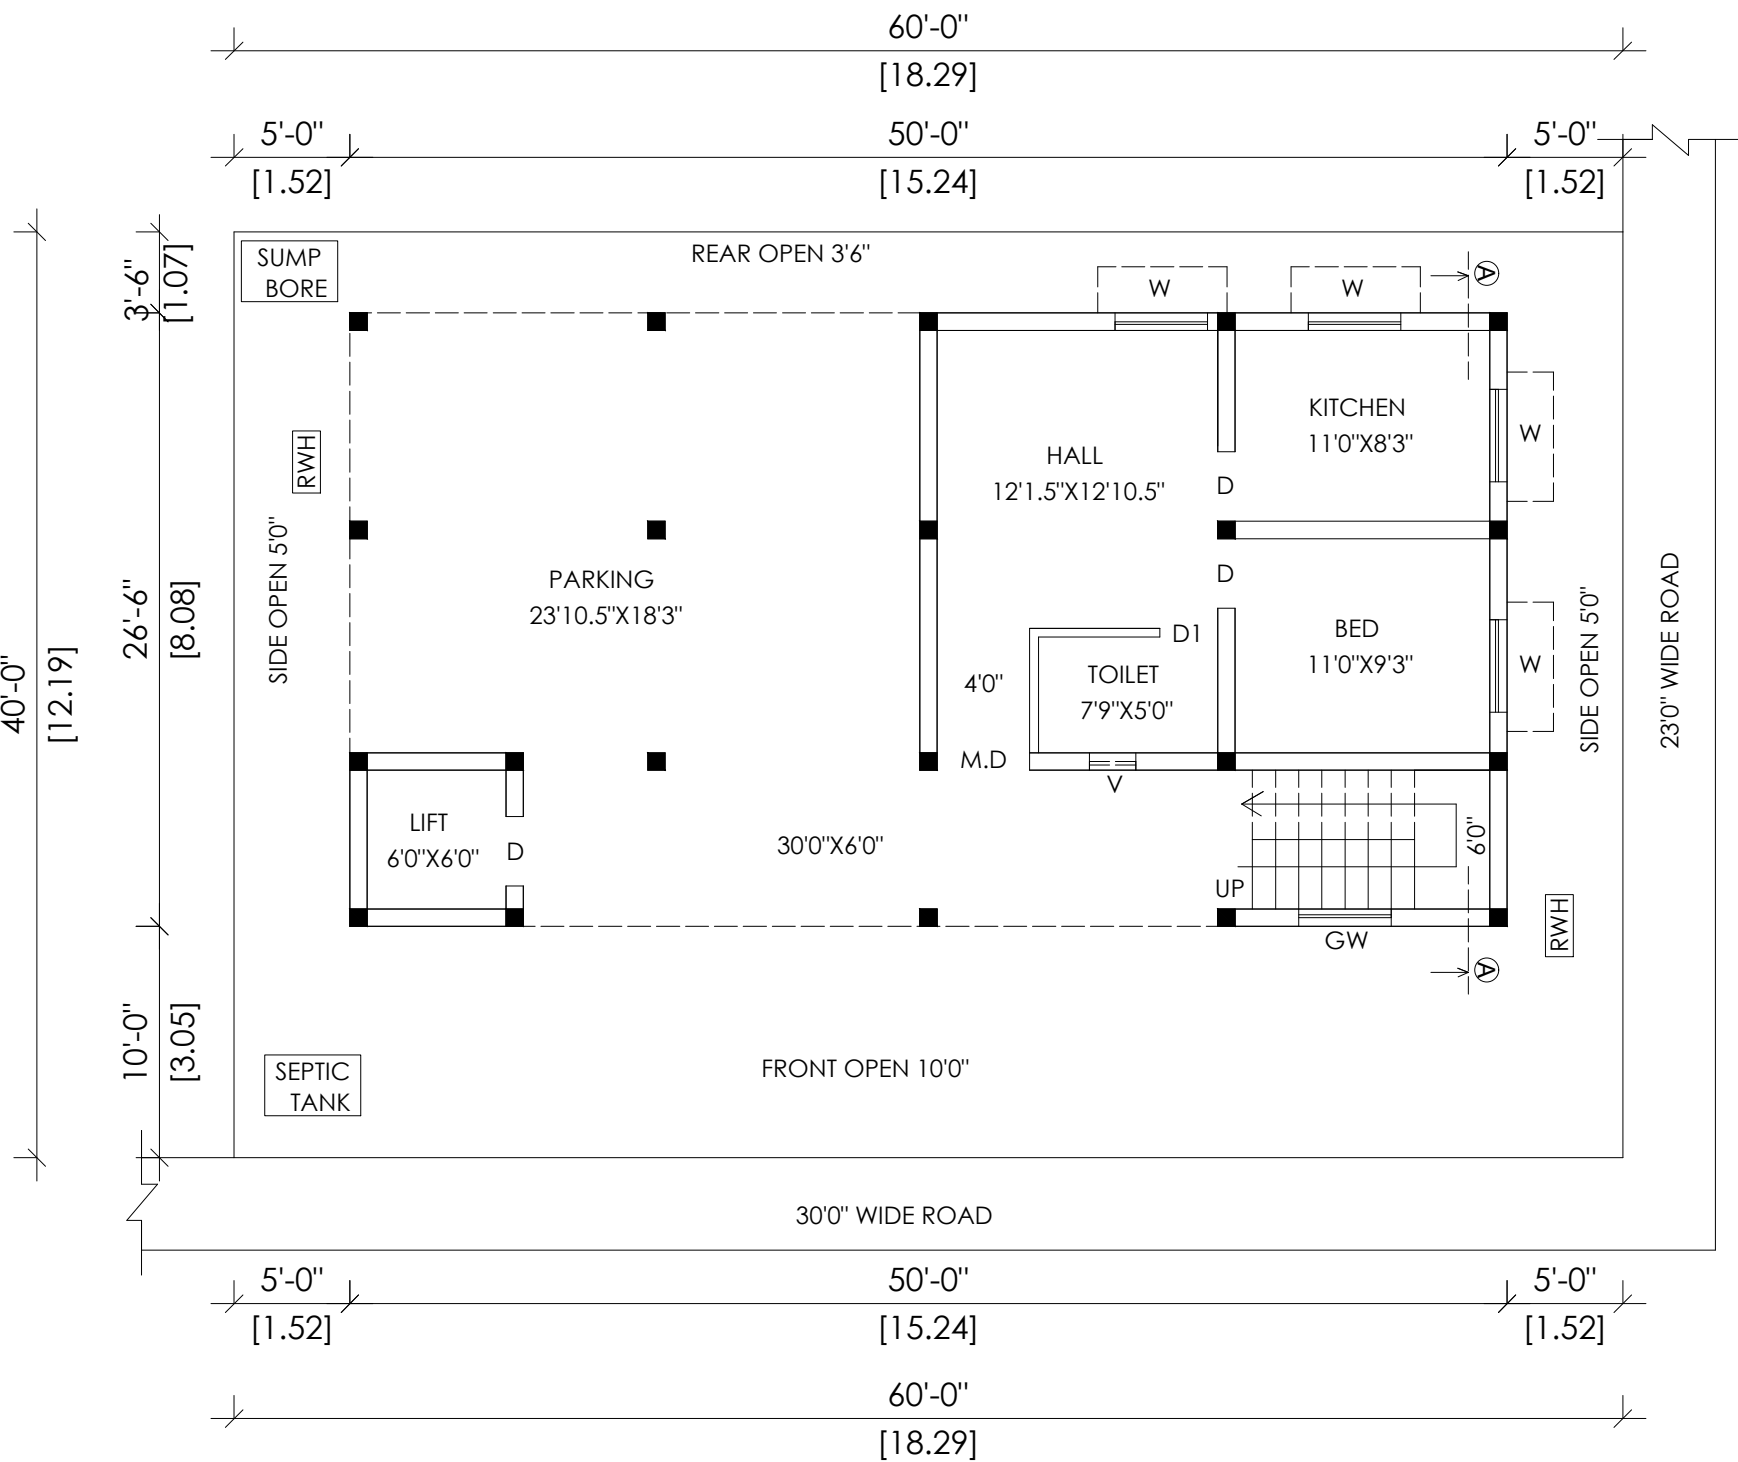


GROUND FLOOR PLAN

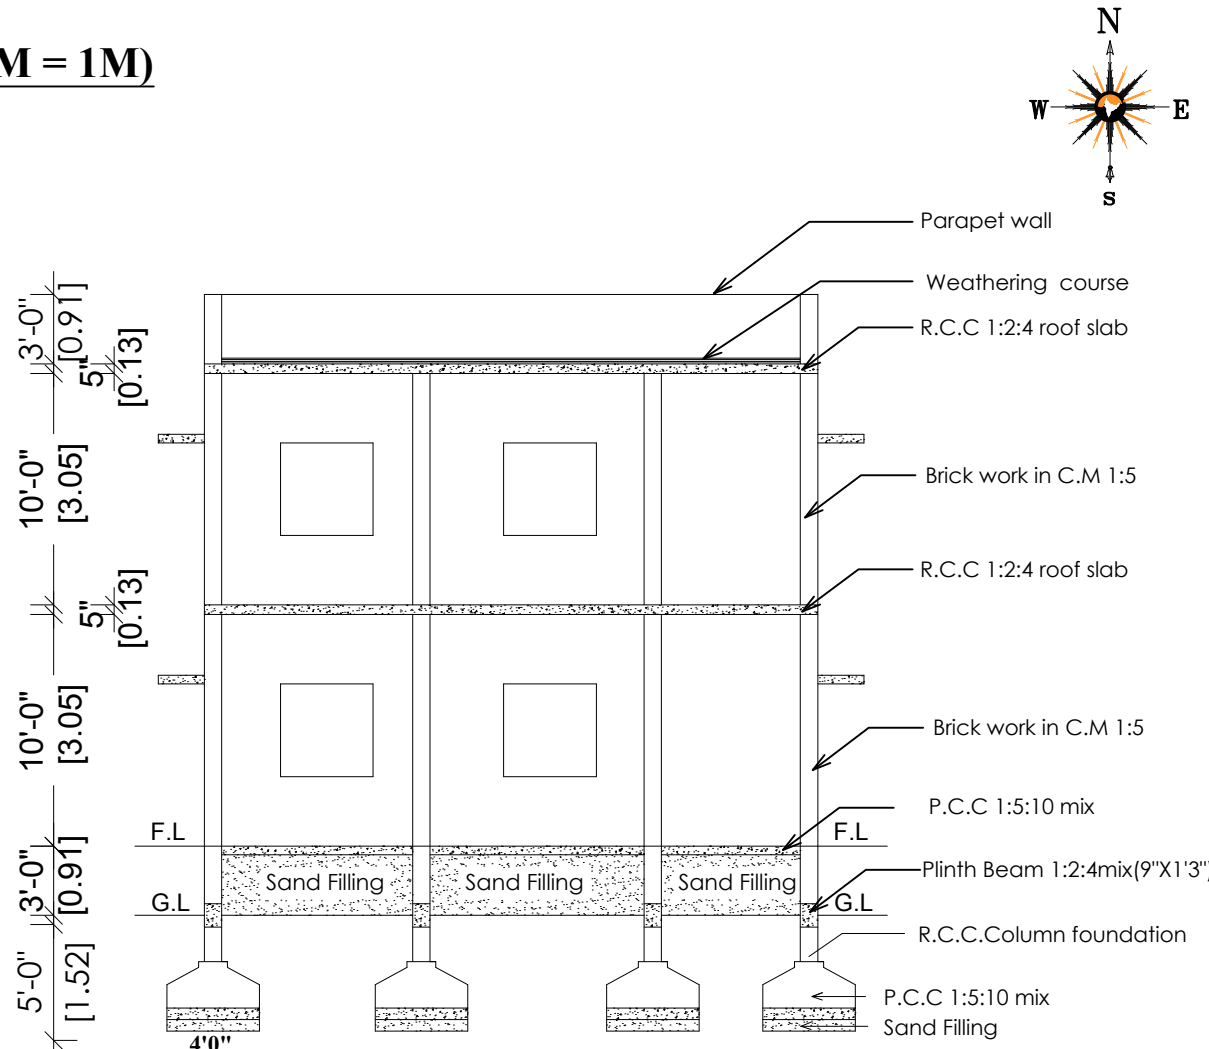


SECTION ON 'AA'

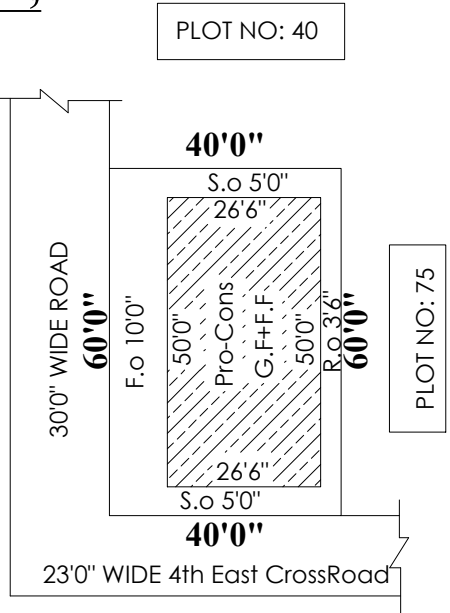

SITE PLAN
SCALE: 1 INCH = 33 FEET


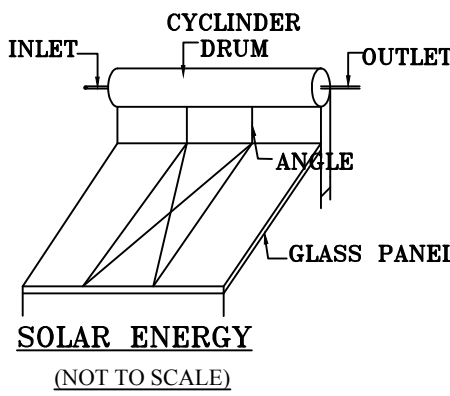


SOLAR ENERGY
(NOT TO SCALE)

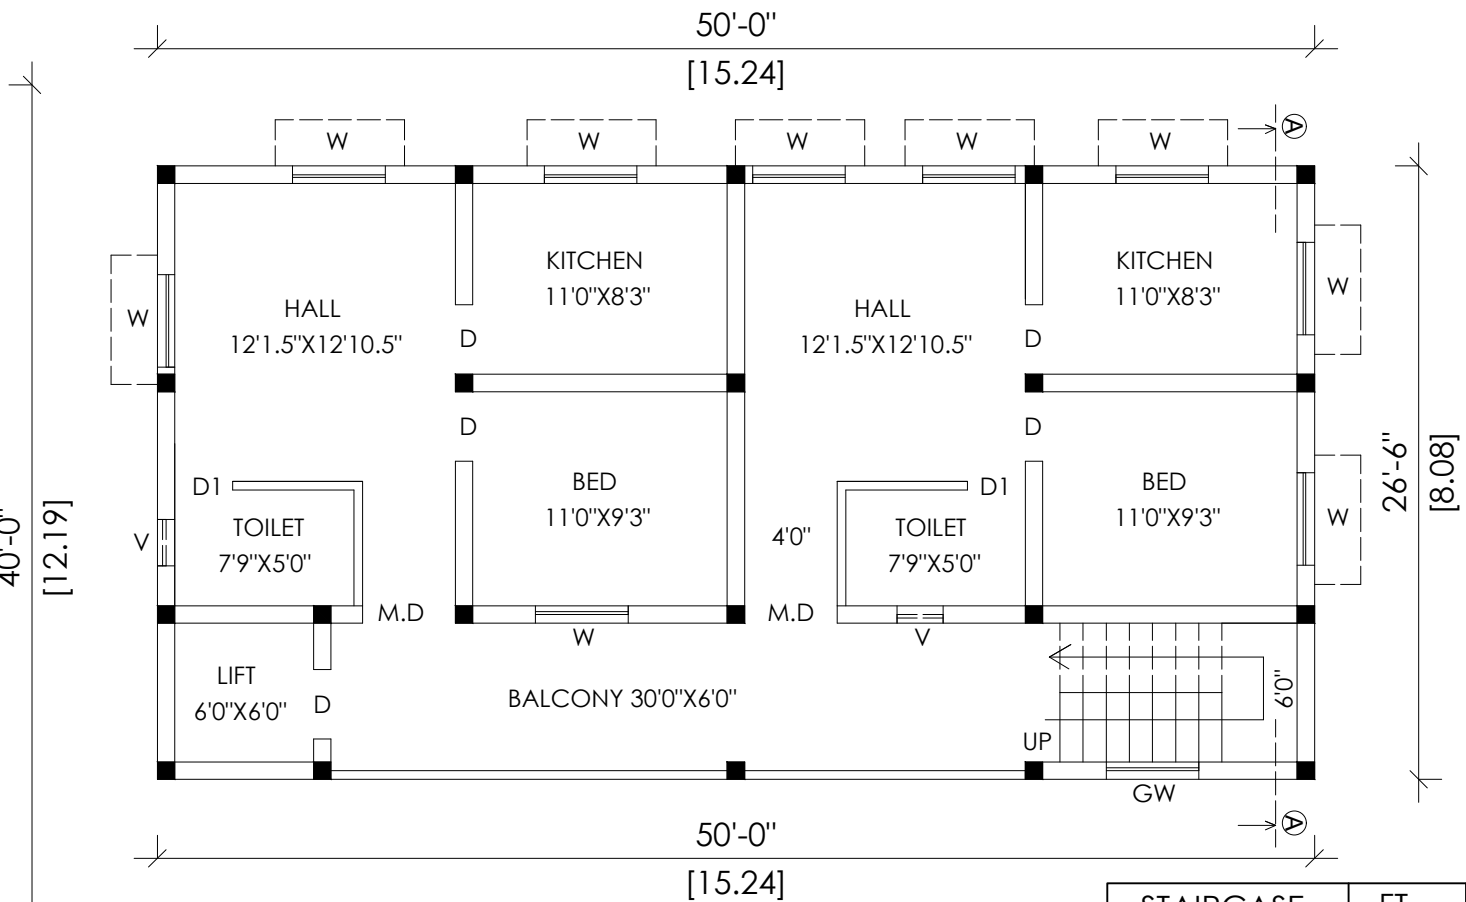

FIRST FLOOR PLAN

WASTE WATER RECYCLE UNIT

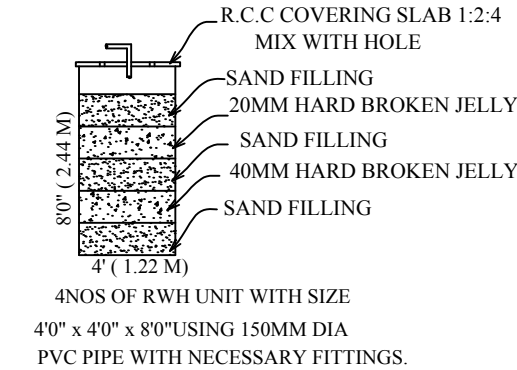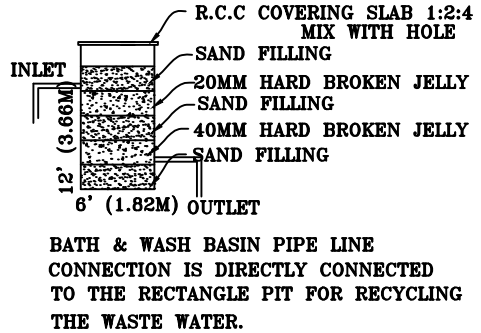


RAIN WATER HARVEST UNIT

STAIRCASE	FT	M
STAIRWIDTH	3'0"	0.91m
TREAD	0'10"	0.25m
RISE	0'7"	0.17m

OWNER NAME: Mr.M.RAGUPATHI

APPLICAN T'S SIGNATURE

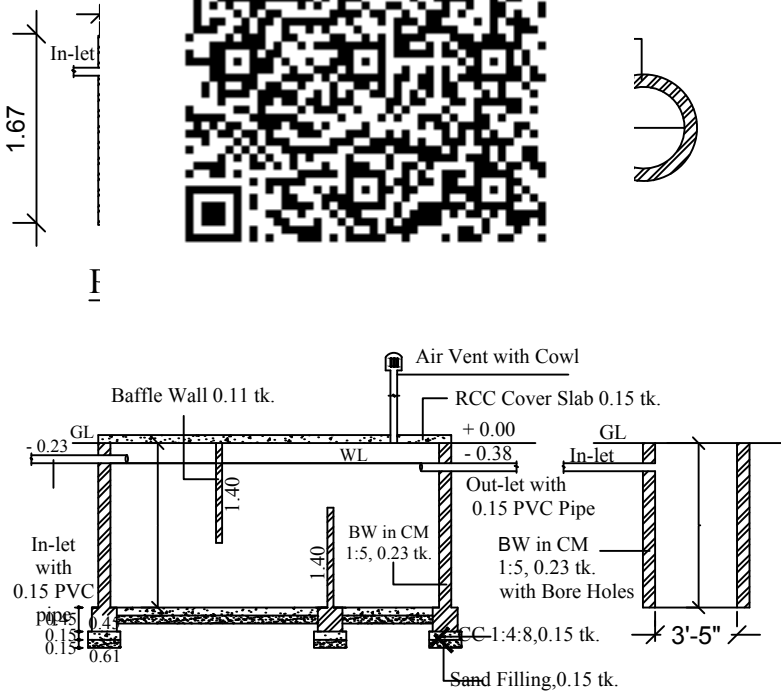

Section - Septic tank & Soak pit

AREA DETAILS	SQ.FT.	SQ.MT.
TOTAL AREA OF SITE	2400.00	222.97
PROPOSED BUILDING IN G.F	1325.00	123.09
PROPOSED BUILDING IN F.F	1325.00	123.09
OPEN SPACE	1075.00	99.88

JOINERIES	FT	M
M.D MAIN DOOR	4'0" X 7'0"	1.22 X 2.13
D DOOR	3'3" X 7'0"	1.00 X 2.13
D1 DOOR	2'6" X 6'6"	0.76 X 1.98
W WINDOW	4'0" X 4'6"	1.22 X 1.38
V VENTILATOR	2'0" X 2'0"	0.61 X 0.61

<u>LEGEND</u>	
OWNER'S BOUNDARY SHOWN IN GREEN	
PROPOSED CONSTRUCTION SHOWN IN RED	
EXISTING ROAD SHOWN IN YELLOW	

OFFICE USE



ENGINEER