


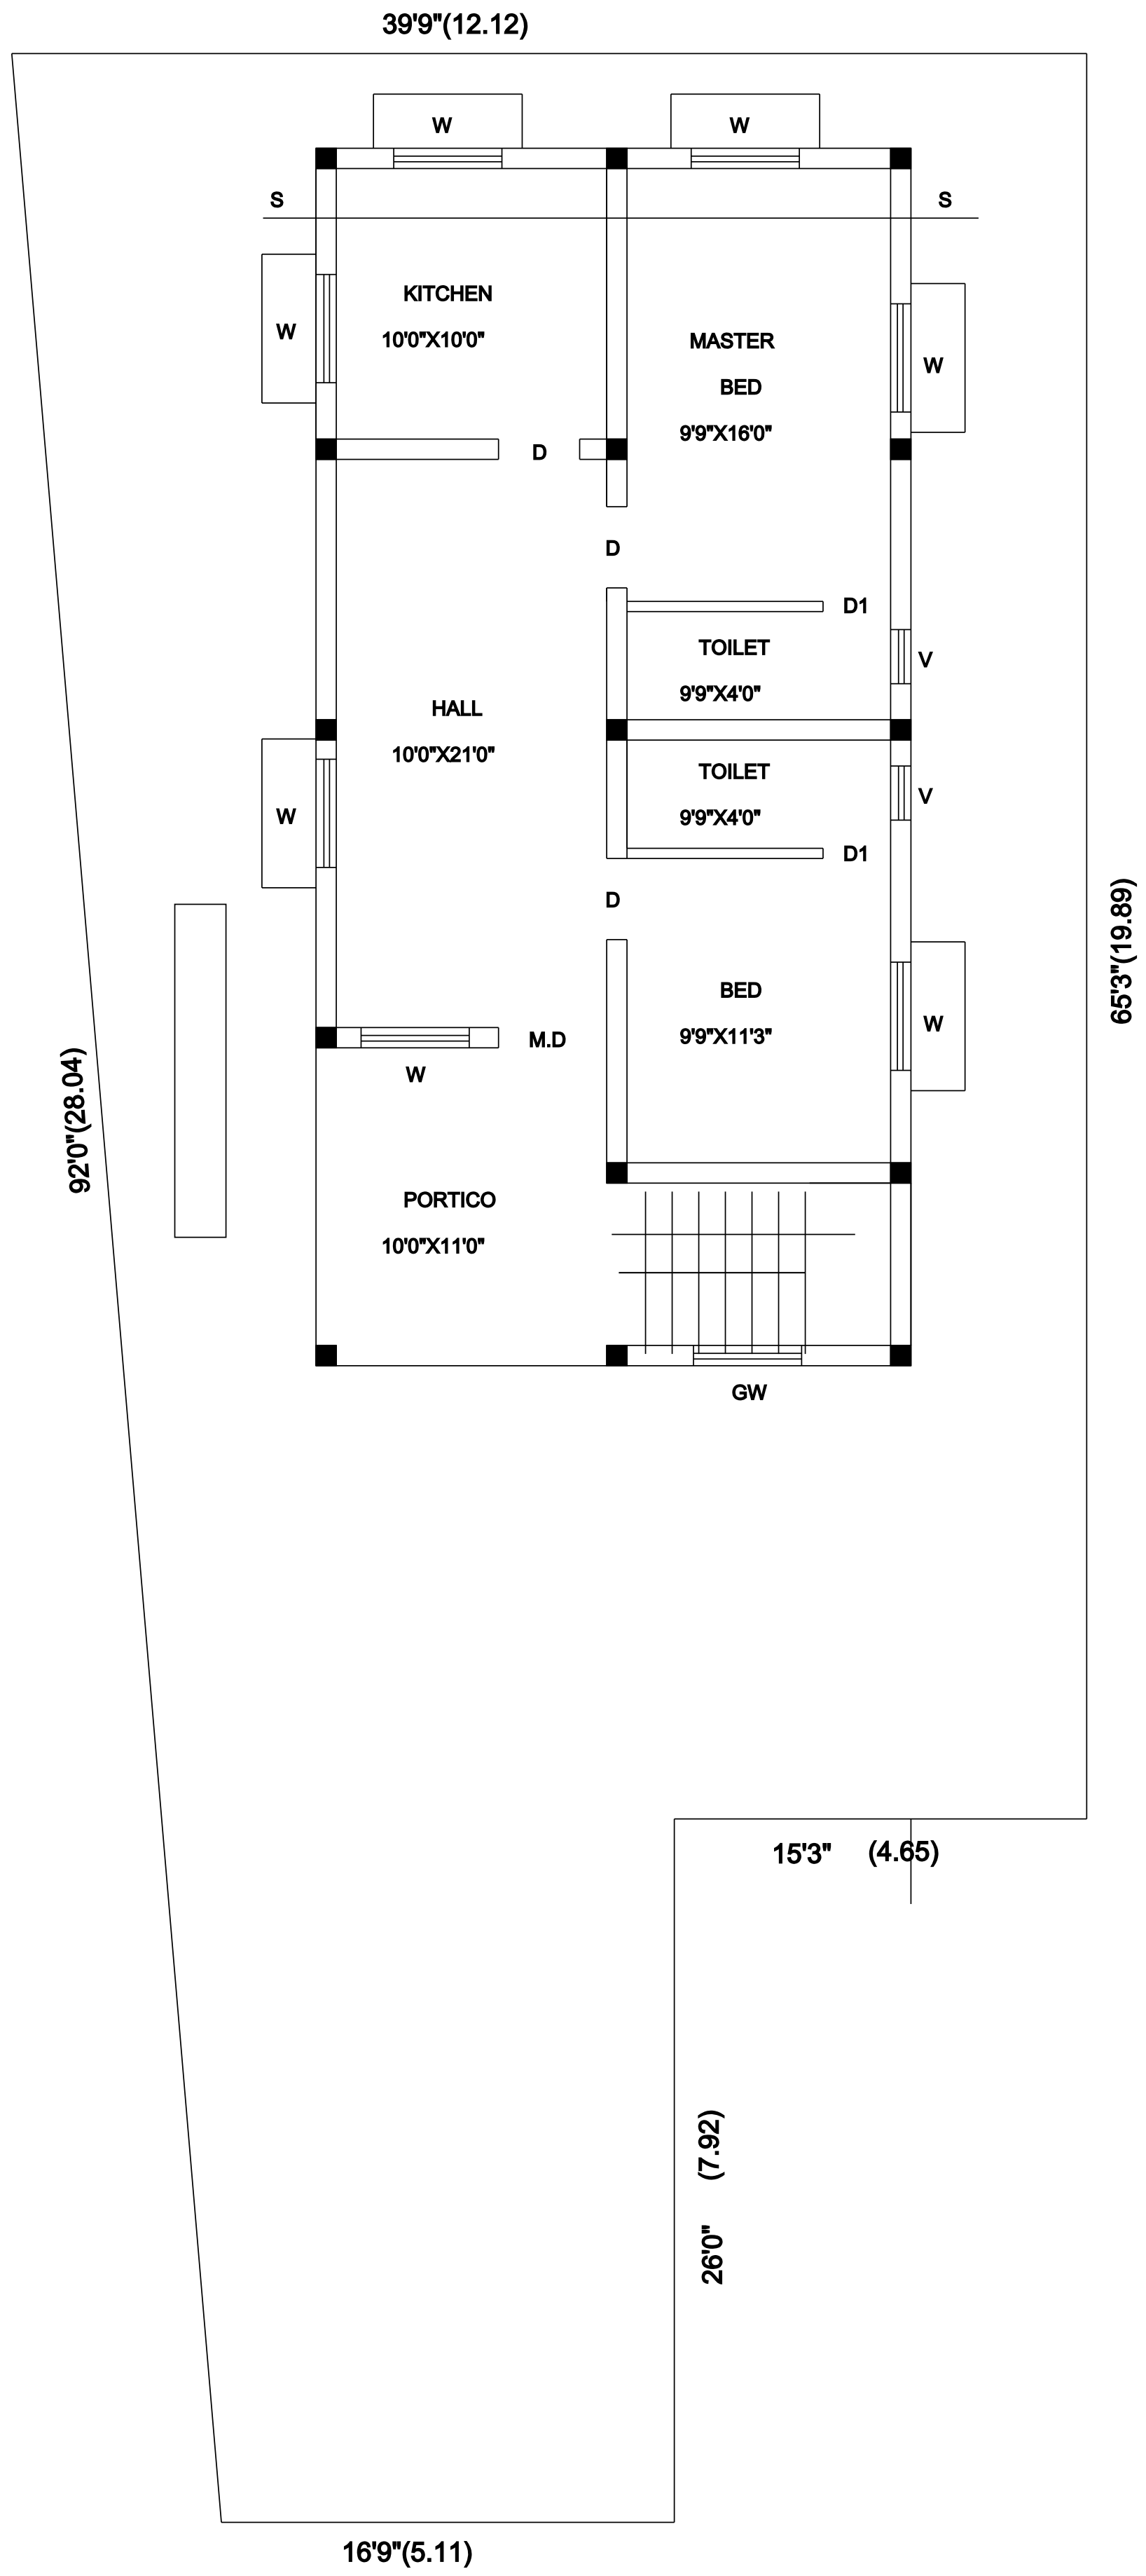


PLAN SHOWING THE PROPOSED ADDITIONAL CONSTRUCTION OF R.C.C TERRACED RESIDENTIAL BUILDING IN

FIRST FLOOR AT IN S.F NO: 33/1C, SENUR VILLAGE PANCHAYAT, KATPADI TALUK, VELLORE DISTRICT.


SCALE : 1INCH = 8FEET (OR) 1CM=1M

OWNER NAME: Tmt.VIJAYALAKSHMI

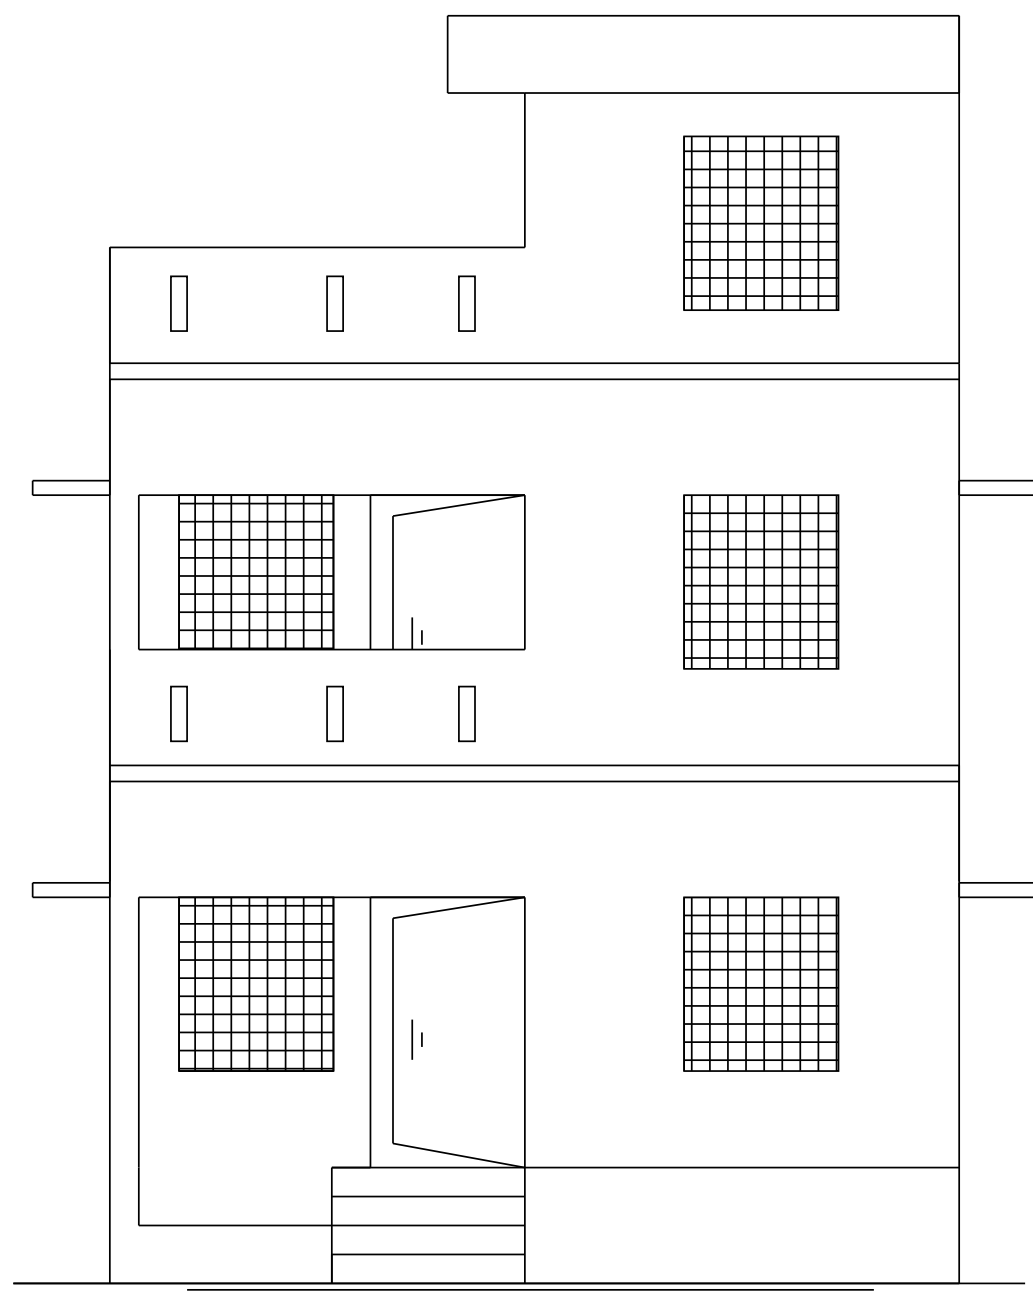


ELEVATION


STAIRCASE	FT	M
STAIRWIDTH	3'0"	0.91m
TREAD	0'10"	0.28m
RISE	0'7"	0.17m

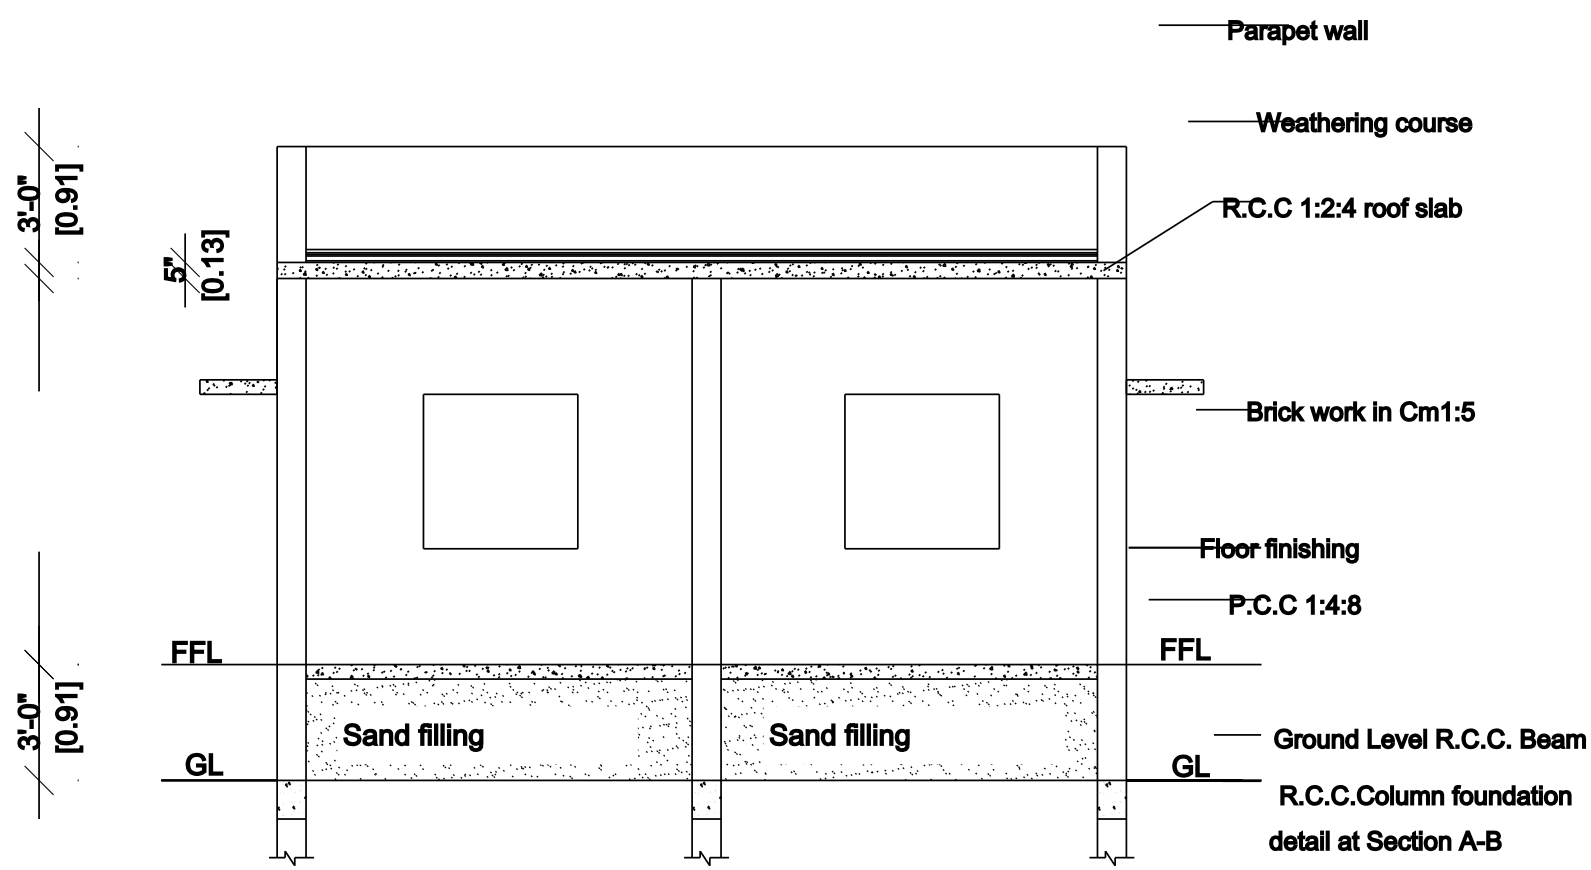



SECTION ON 'SS'

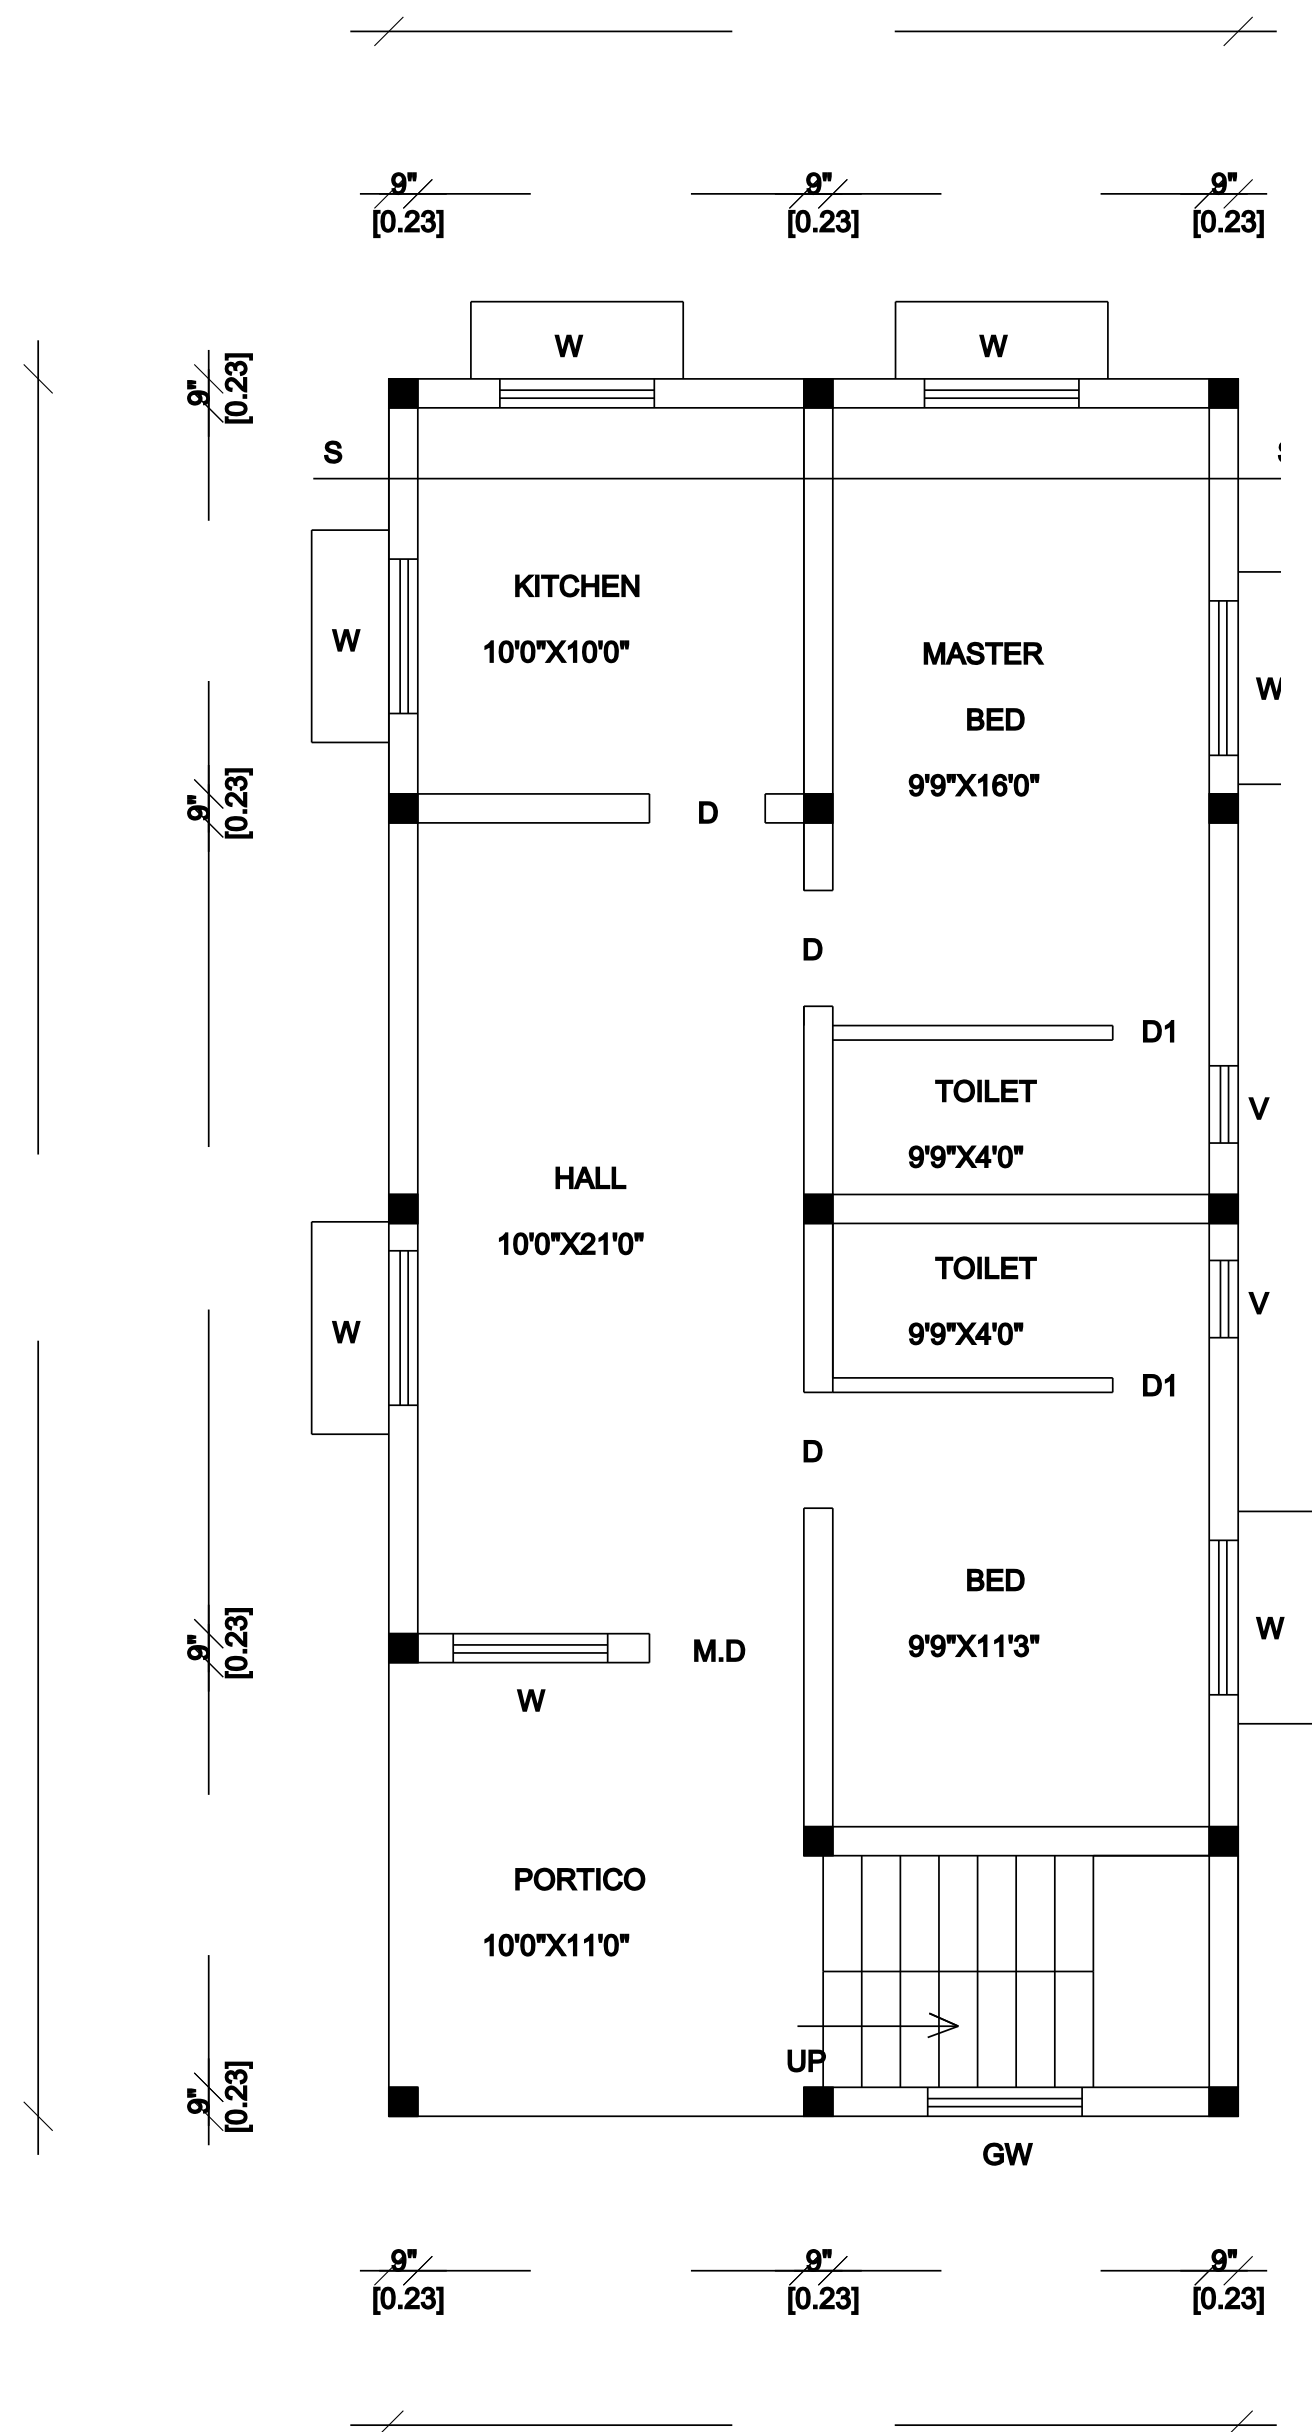

EXISTING GROUND FLOOR PLAN

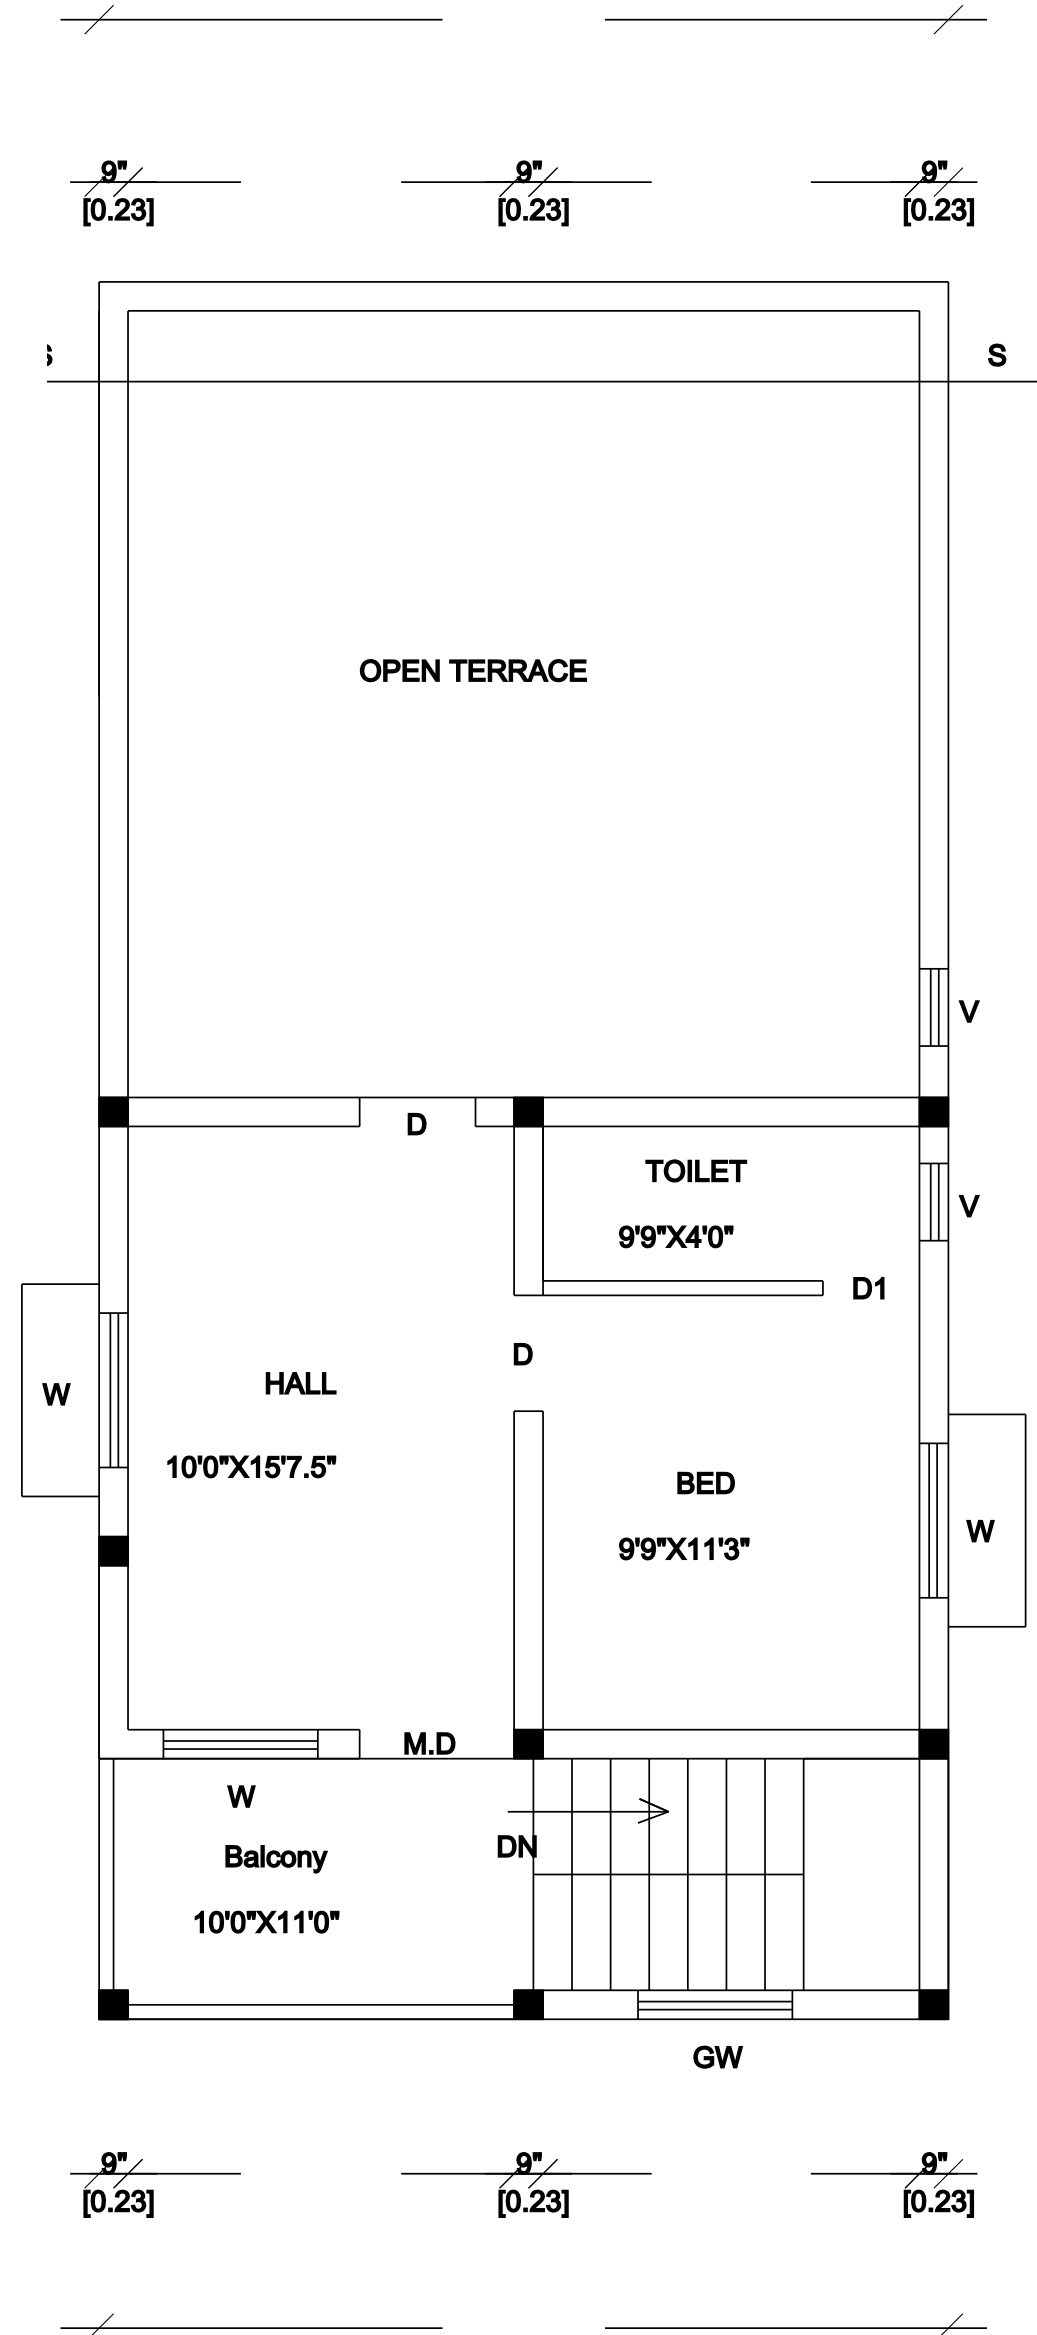


PRO.ADDI.CON.S FIRST FLOOR PLAN

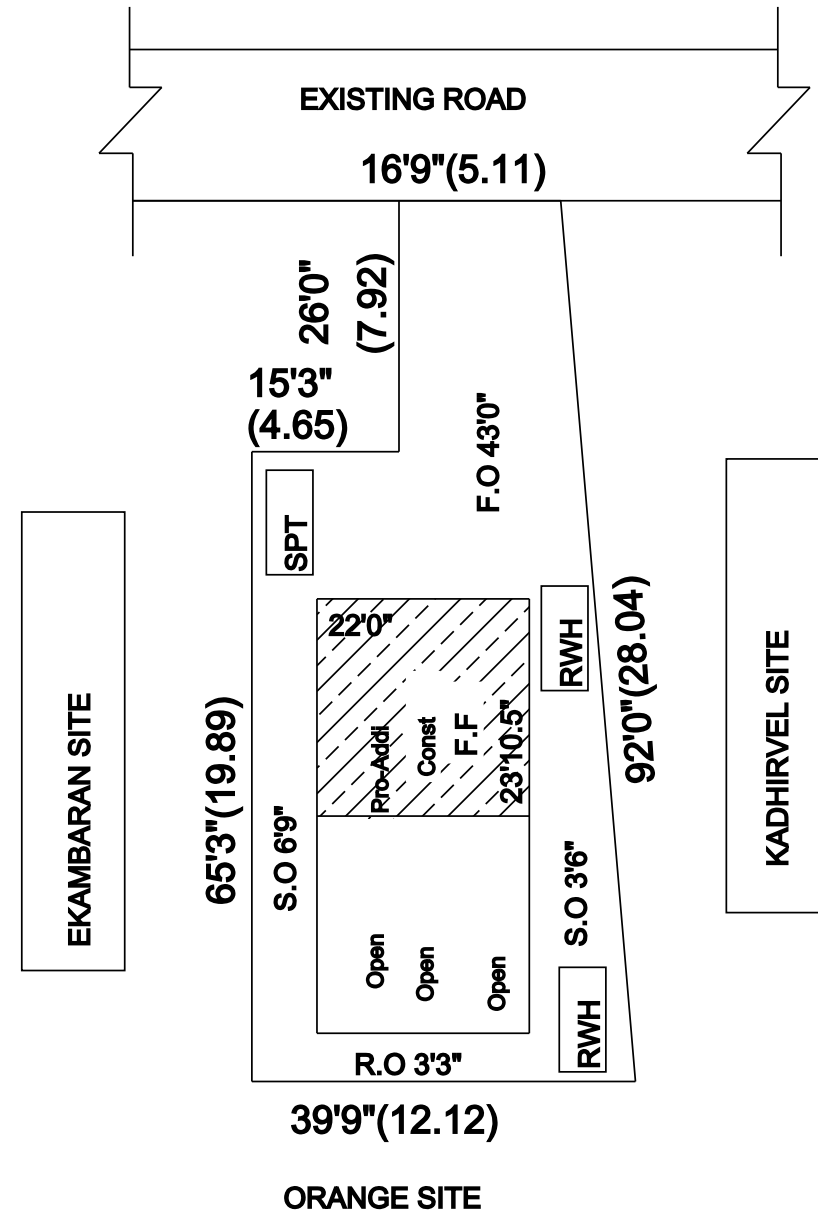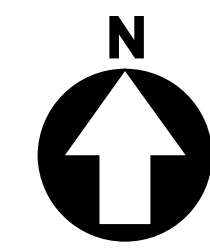

SITE PLAN
SCALE: 1INCH=33FEET

COLUMN DETAILS

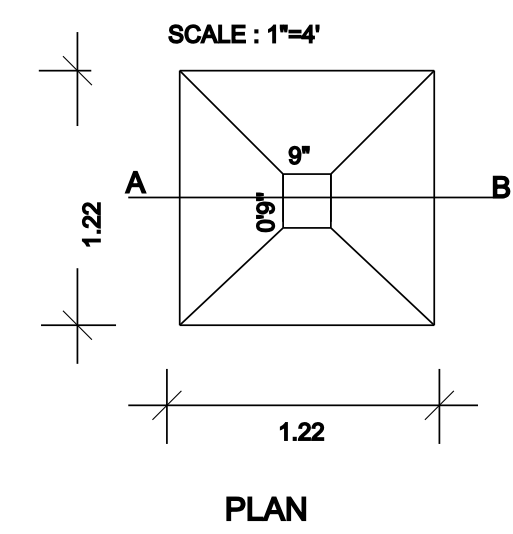


PLAN

Main rods 16mm#4nos
Grade beam 09"x13"
Stirrups 6mm#15mmC/C
Stopped footing
P.C.C 1:5:10
Sand Filling



SECTION ON A-B

SEPTIC TANK DETAILS

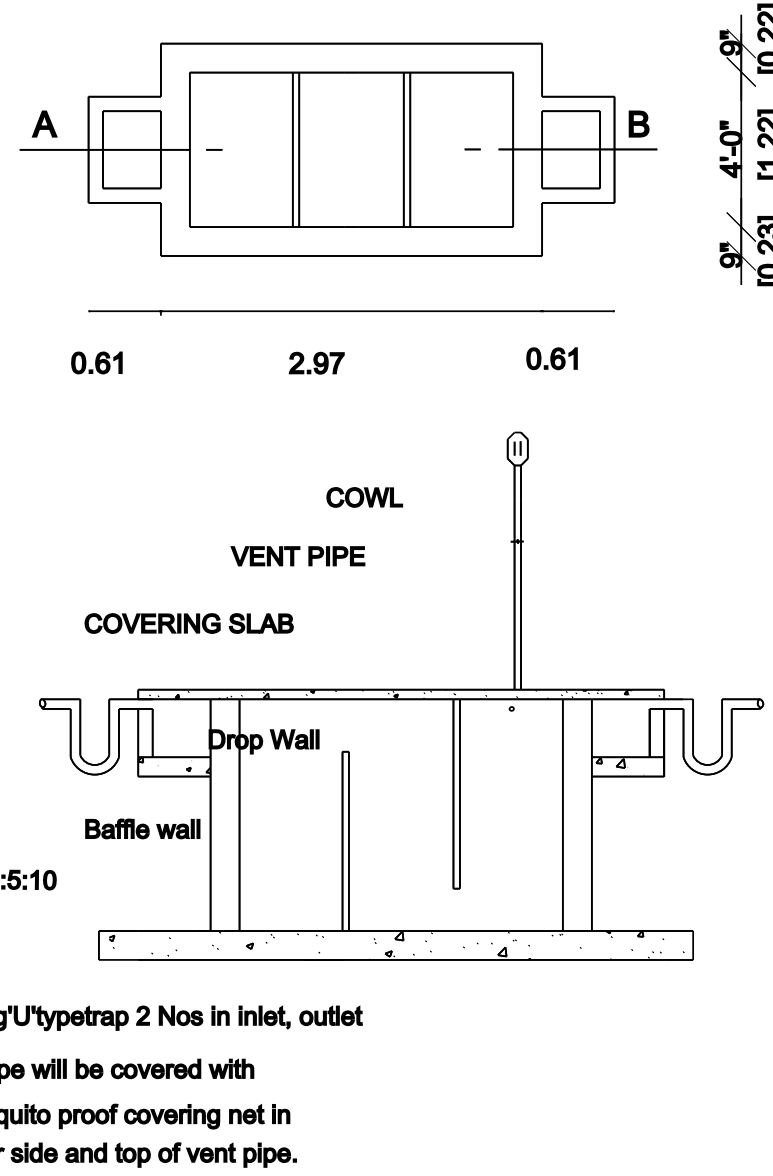

Using U/Type trap 2 Nos in inlet, outlet
Vent pipe will be covered with
Mosquito proof covering net in
inner side and top of vent pipe.

RAIN WATER HARVEST UNIT

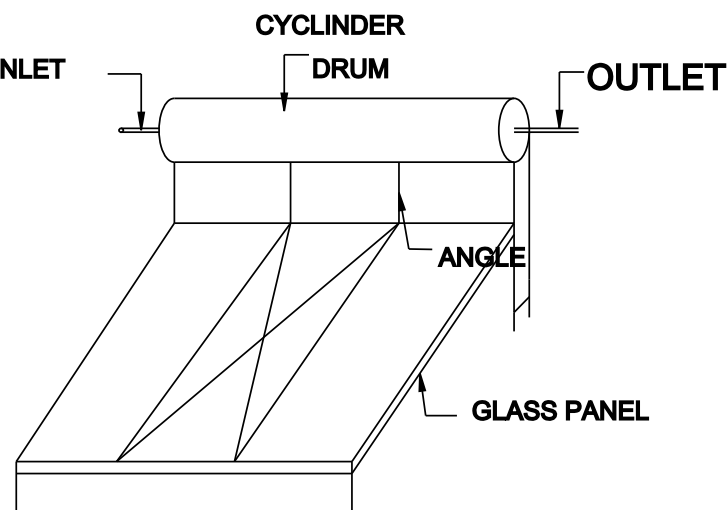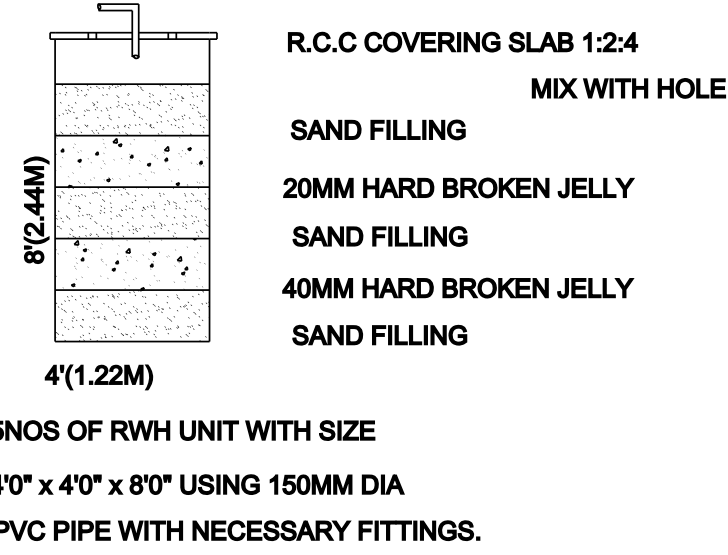

AREA DETAILS

	SQ.FT.	SQ.MT.
TOTAL AREA(0.07 1/2Cent)	3270.00	303.78
EXISTING BUILDING IN G.F	990.00	91.97
OPEN SPACE 2280.00 211.81		
PROPOSED BUILDING IN F.F	525.25	48.80

JOINERIES

	FT	M
M.D DOOR 3'6" X 7'0" 1.07 X 2.13		
D DOOR 3'3" X 7'0" 1.00 X 2.13		
D1 DOOR 2'6" X 7'0" 0.76 X 2.13		
W WINDOW 4'0" X 4'8" 1.21 X 1.38		
V VENTILATOR 20" X 20" 0.61 X 0.61		
GW GRILLWINDOW 4'0" X 4'8" 1.21 X 1.38		

LEGEND

OWNERS BOUNDARY SHOWN IN GREEN	
PROPOSED CONSTRUCTION SHOWN IN RED	
EXISTING BUILDING SHOWN IN BLUE	
EXISTING ROAD SHOWN IN YELLOW	

APPLICANT'S SIGNATURE

ENGINEER