


PLAN SHOWING THE PROPOSED CONSTRUCTION OF GROUND FLOOR AND FIRST FLOOR RESIDENTIAL BUILDING IN S.F.NO: OLD:59/3, NEW:18/18, SUB-DIVISION: 18/56,18/57, PLOT NO: 170,171 AT ANNAI NAGAR EXTENSION OF KANNIYAMBADI VILLAGE, VELLORE TALUK, VELLORE DISTRICT.

OWNER: MRS. B. VALARMATHI W/O C. BALARAMAN

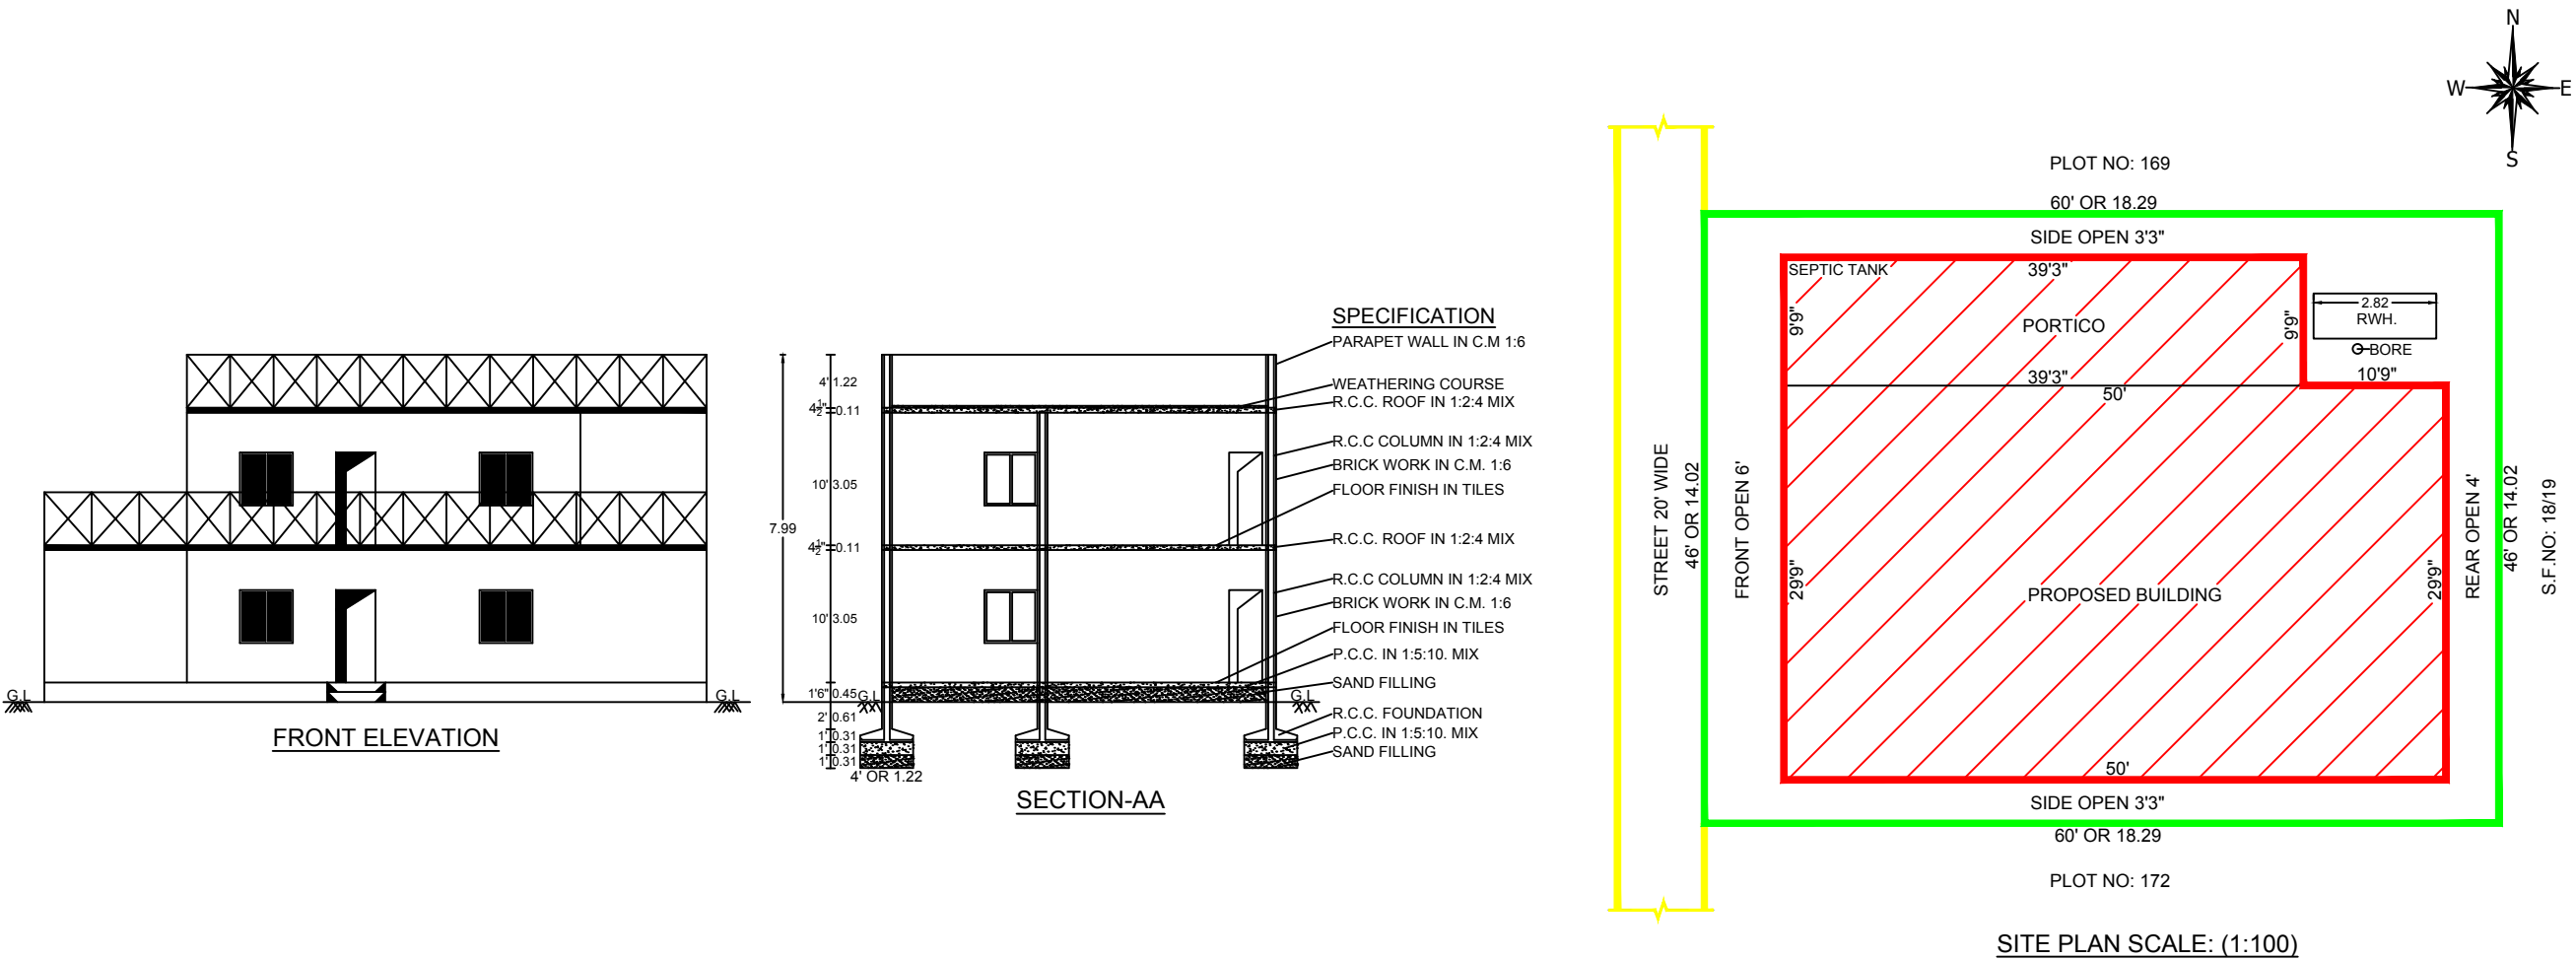

SCHEDULE OF JOINERY		
TYPE	DESCRIPTION	SIZE IN FEET
D	DOOR	3'-0" X 7'-0"
D1	DOOR	2'-6" X 7'-0"
W	WINDOW	4'-0" X 4'-0"
V	VENTILATOR	3'-0" X 1'-6"
AREA STATEMENT		SQ.FT
TOTAL AREA OF THE SITE		2760.00
PROPOSED GROUND FLOOR		1867.66
PROPOSED FIRST FLOOR		1259.71
OPEN AREA OF THE SITE		892.34
F.S.I 290.54/256.41 = 1.13		PLOT COVERAGE = 67.7%
COLOUR CODE		STAIR DETAILS
OWNER'S BOUNDARY		WIDE - 3'3" (1.00)
PROPOSED BUILDING		TREAD - 10" (0.25)
EXISTING STREET,ROAD		RISE - 7" (0.18)
OWNER		
MRS. B. VALARMATHI		
ENGINEER		
Ex. J. Gunasekaran, D.C.E., Licensed Surveyor & Consulting Engineer RE/G-III/OCT 2020/0113 Opposite of Dr., Santhi Hospital, 70/4E, C.C. Road, Pudupet, Kannamangalam, Ami Taluk, T.V. Malai Dist., 632 311. Cell : 93444 23468		
OFFICE USE		

