
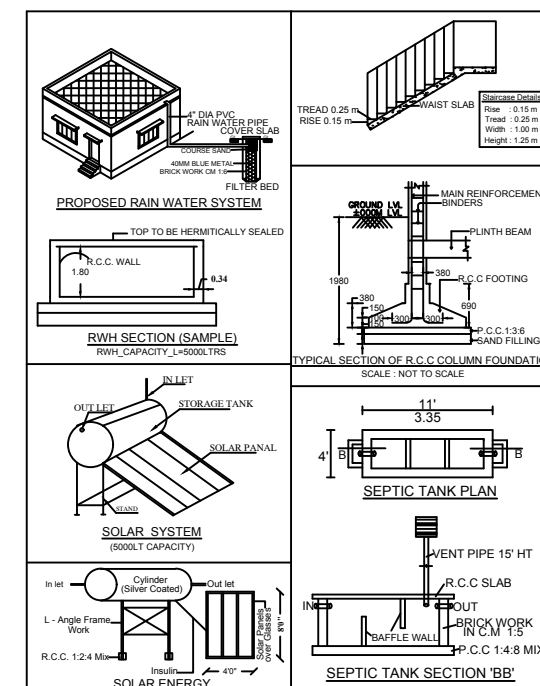
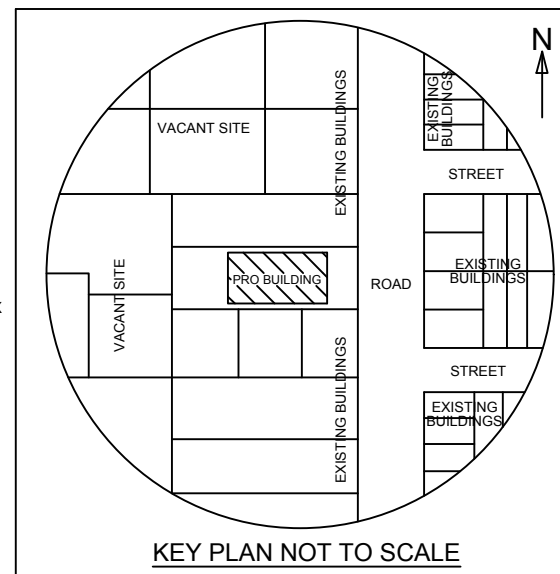
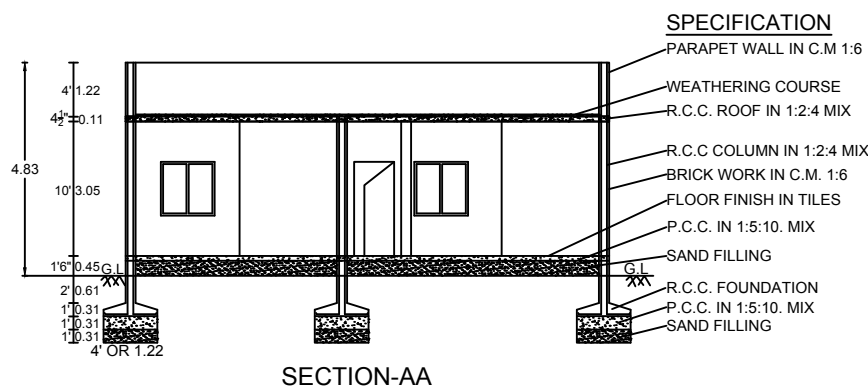
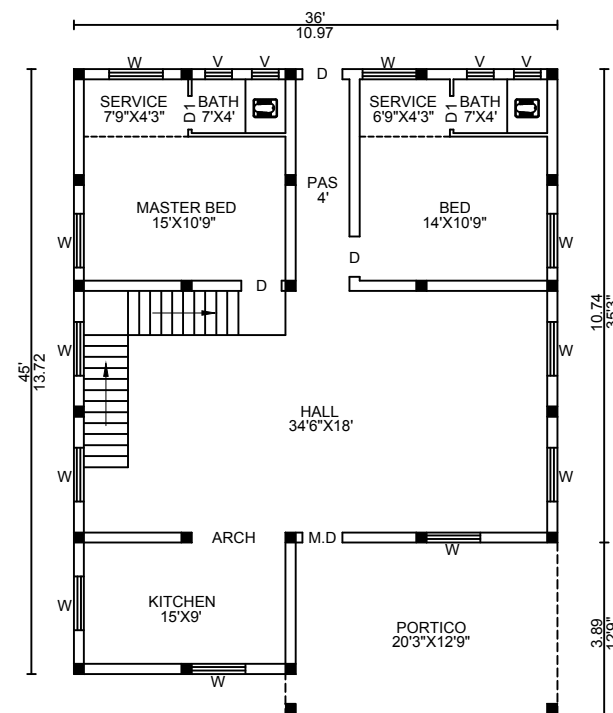
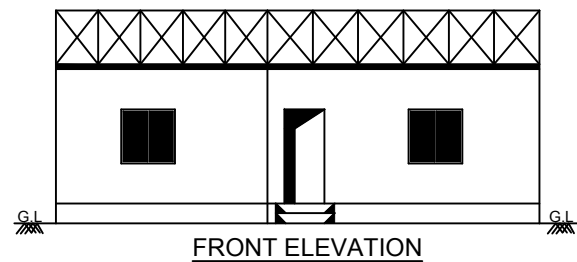


PLAN SHOWING THE PROPOSED CONSTRUCTION OF GROUND FLOOR RESIDENTIAL BUILDING IN S.F.NO: 292/6B,
AT MELVALLAM OF VALLAM VILLAGE, VELLORE TALUK AND VELLORE DISTRICT.
OWNER: MR. VIMAL RAJAN .V S/O VINAYAGAM

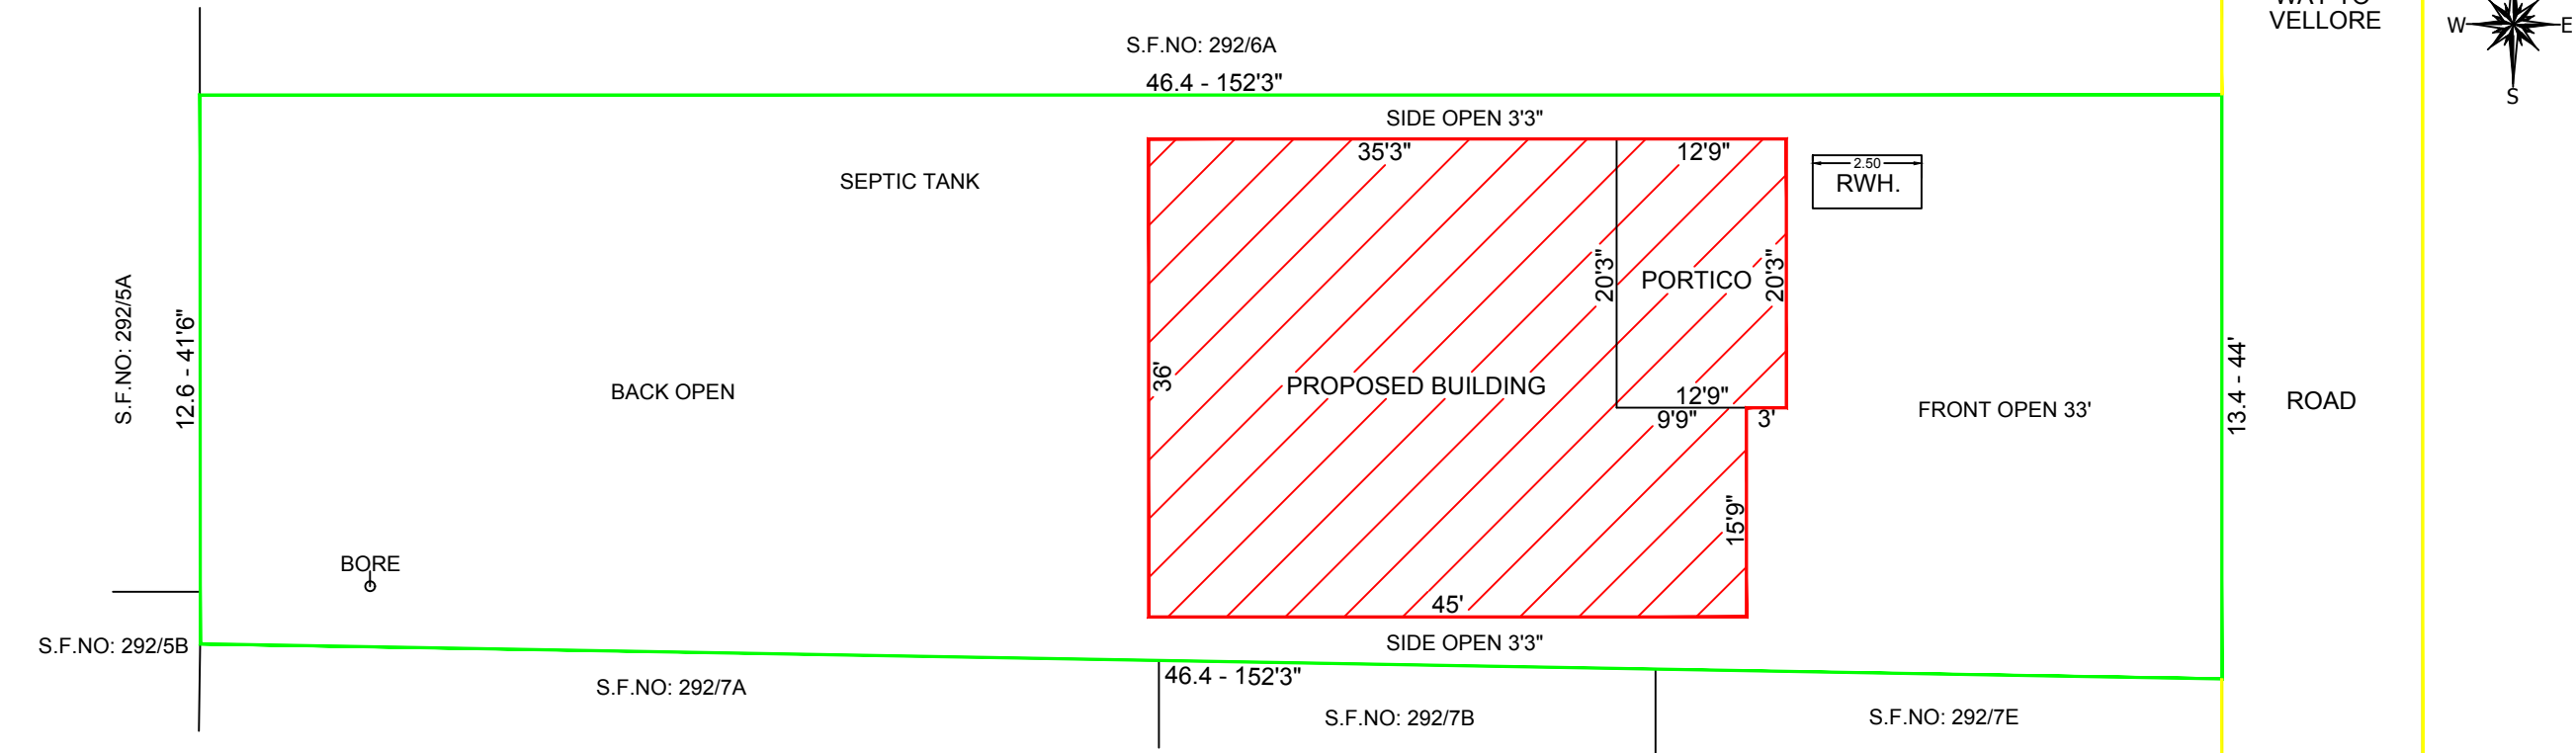

SCHEDULE OF JOINERY			
TYPE	DESCRIPTION	SIZE IN FEET	
D	DOOR	3'-0" X 7'-0"	
D1	DOOR	2'-6" X 7'-0"	
W	WINDOW	4'-0" X 4'-0"	
V	VENTILATOR	2'-0" X 1'-6"	
AREA STATEMENT		SQ.FT	SQ.M
TOTAL AREA OF THE SITE		6534.00	607.02
PROPOSED GROUND FLOOR		1680.50	156.12
OPEN AREA OF THE SITE		4853.50	450.90
F.S.I 156.12/607.02 = 0.26 PLOT COVERAGE = 26.0%			
COLOUR CODE		STAIR DETAILS	
OWNER'S BOUNDARY		WIDE - 3'3" (1.00)	
PROPOSED BUILDING		TREAD - 10" (0.25)	
EXISTING ROAD		RISE - 7" (0.18)	
OWNER			
 MR. VIMAL RAJAN .V			
ENGINEER			
 Ex. J. Gunasekaran, D.C.E., Licensed Surveyor & Consulting Engineer RE/G-III/OCT 2020/0113 Opposite of Dr., Santhi Hospital, 70/4E, C.C. Road, Pudupet, Kannamangalam, Arni Taluk, T.V. Malai Dist., 632 311. Cell : 93444 23466			
VICTORY BUILDERS.			
OFFICE USE			