


PLAN SHOWING THE PROPOSED CONSTRUCTION OF R.C.C TERRACED RESIDENTIAL BUILDING IN GROUND & FIRST FLOOR AT


AT OLD S.F NO: 365/1, NEW S.F NO: 365/1A, 365/12, PLOT NO: 8,9, BRAMMAPURAM VILLAGE PANCHAYAT,

KATPADI TALUK, VELLORE DISTRICT. SCALE : 1INCH = 8FEET (OR) 1CM=1M


OWNER NAME: Mrs.MARGARET PREBAVATHY ESTHER

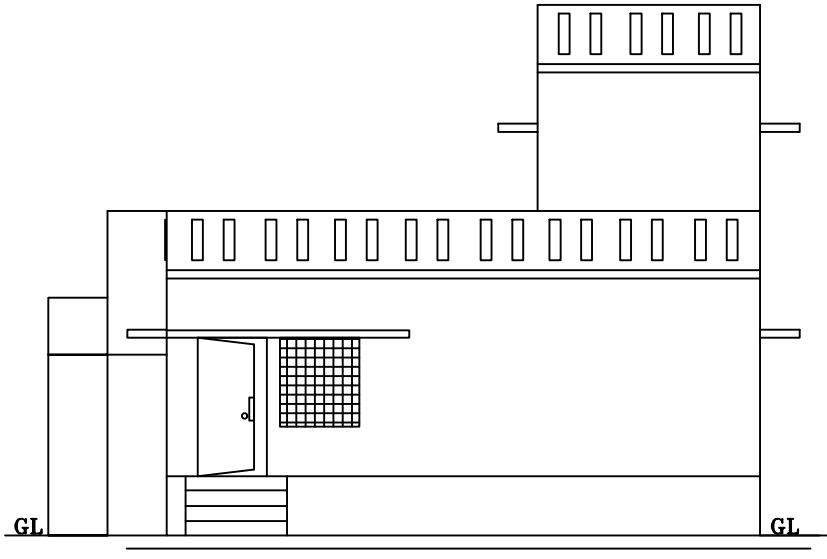


ELEVATION

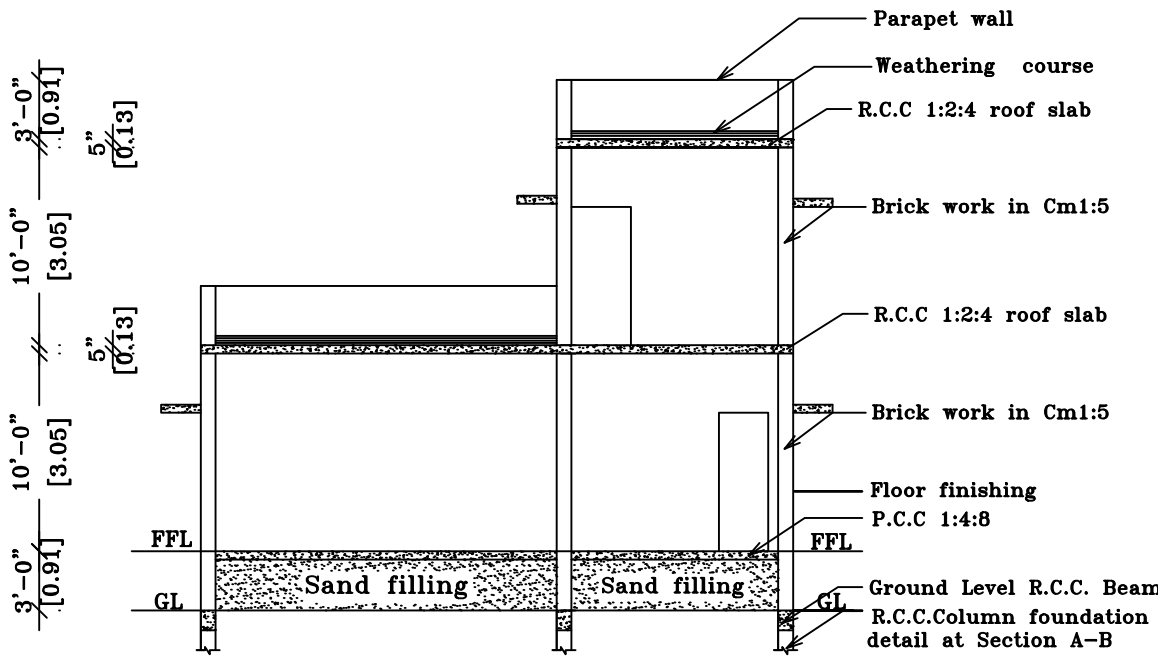

SECTION ON 'SK'

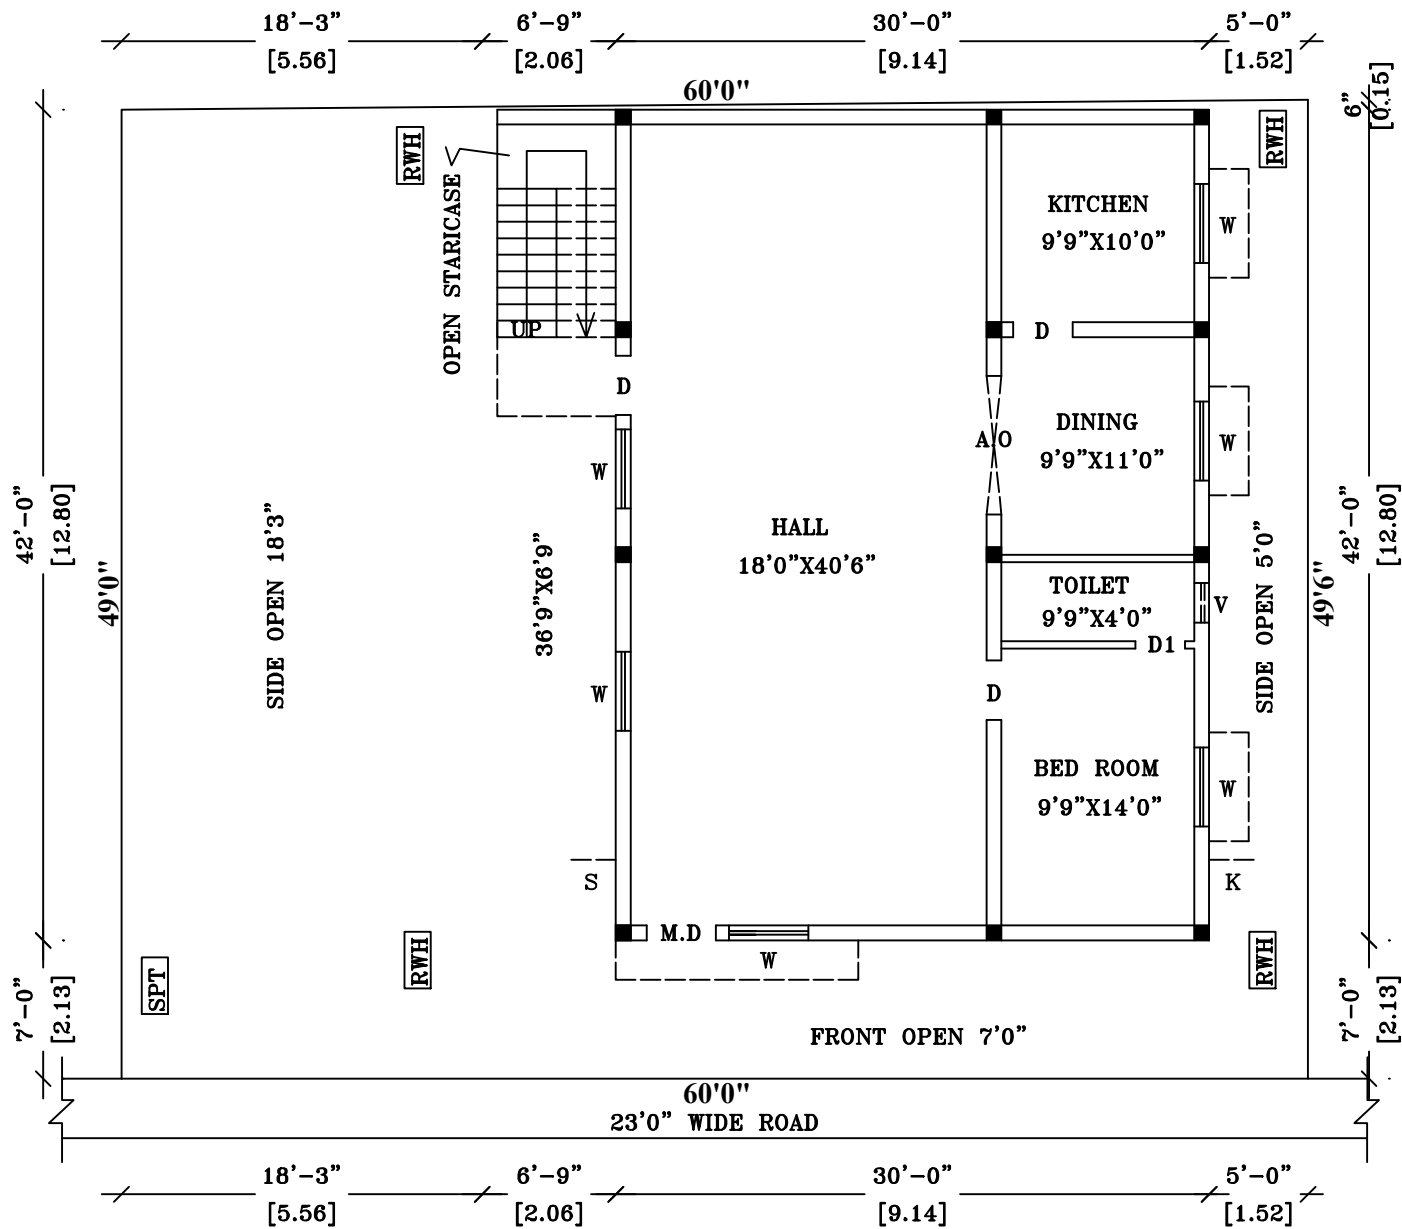


GROUND FLOOR PLAN

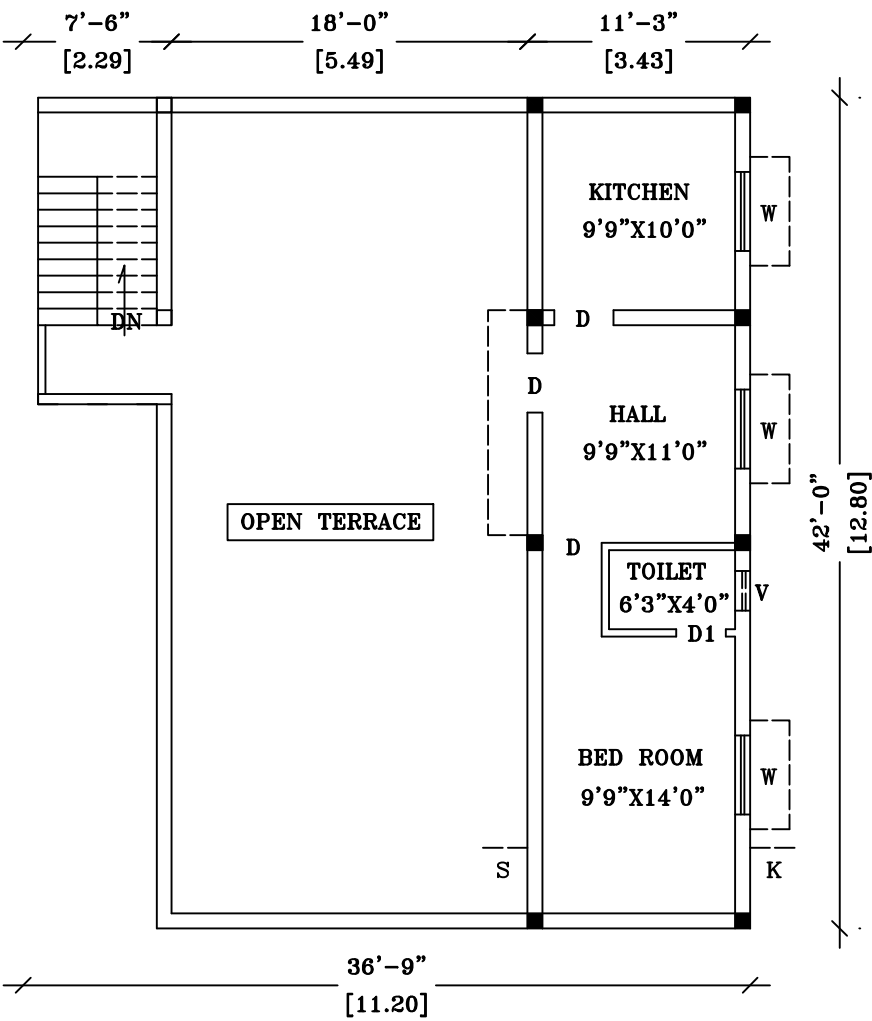


FIRST FLOOR PLAN

COLUMN DETAILS

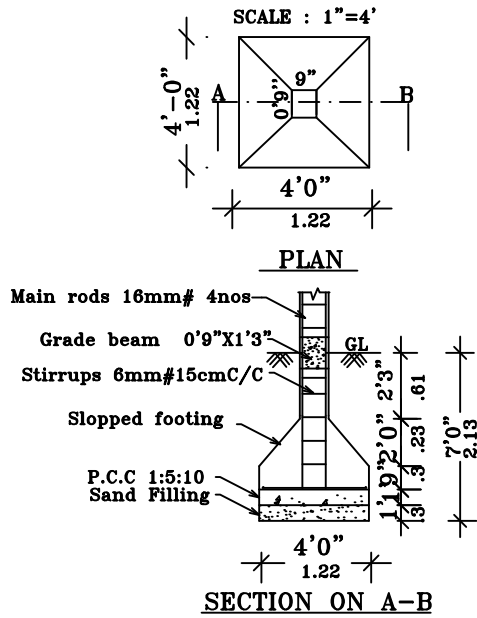


SECTION ON A-B

RAIN WATER HARVEST UNIT

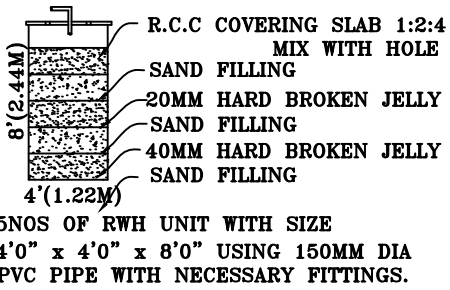



STAIRCASE	FT	M
STAIRWIDTH	3'0"	0.91m
TREAD	0'10"	0.25m
RISE	0'7"	0.17m

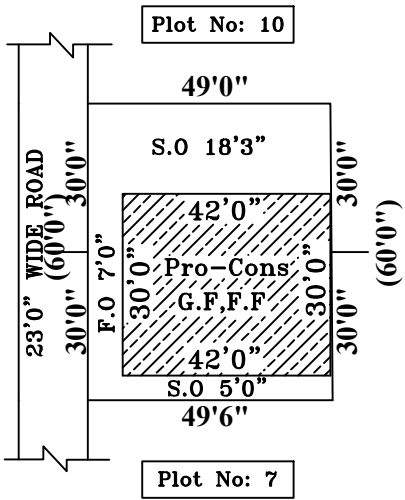


SITE PLAN

SCALE: 1INCH=33FEET

WASTE WATER RECYCLE UNIT

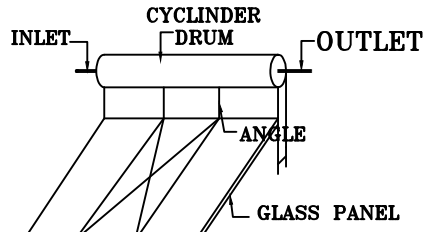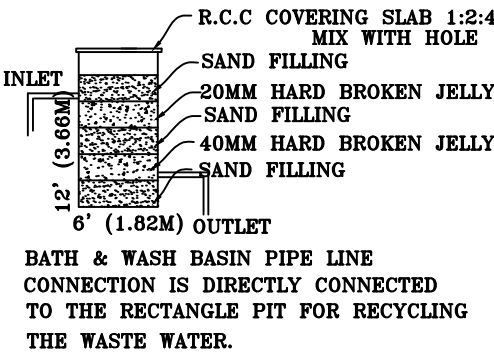

SOLAR ENERGY
(NOT TO SCALE)

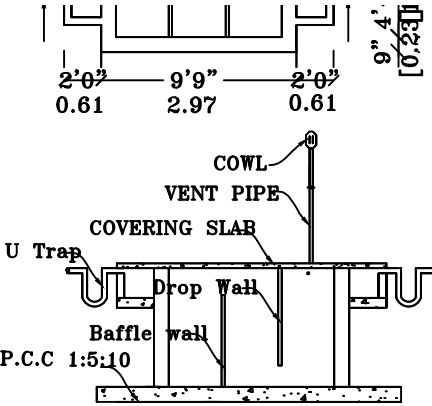

Using 'U' trap 2 Nos in inlet, outlet
Vent pipe will be covered with
Mosquito proof covering net in
inner side and top of vent pipe.

AREA DETAILS

	SQ.FT.	SQ.MT.
TOTAL AREA OF THE SITE	2955.00	274.51
PROPOSED BUILDING IN G.F	1260.00	117.05
OPEN SPACE	1695.00	157.45
PROPOSED BUILDING IN F.F	472.50	43.89

JOINERIES

	FT	M
M.D DOOR	3'6" X 7'0"	1.07 X 2.13
D DOOR	3'3" X 7'0"	1.00 X 2.13
D1 DOOR	2'6" X 7'0"	0.76 X 2.13
W WINDOW	4'0" X 4'6"	1.22 X 1.38
V VENTILATOR	2'0" X 2'0"	0.61 X 0.61
GW GRILLWINDOW	4'0" X 4'6"	1.21 X 1.38

LEGEND

OWNER'S BOUNDARY SHOWN IN GREEN	
PROPOSED CONSTRUCTION SHOWN IN RED	
EXISTING ROAD SHOWN IN YELLOW	

Mrs. George

APPLICANT'S SIGNATURE

S. SEKAR, D.C.E.,
REGISTERED ENGINEER Gr-III
Regd. No. RE/032/2019/VCMC
"ANNAI KUL COMPLEX"
27/10, 6th West Cross Road,
Gandhi Nagar, VELLORE - 632 008.
Cell :- 93696 21174

ENGINEER

OFFICE USE