
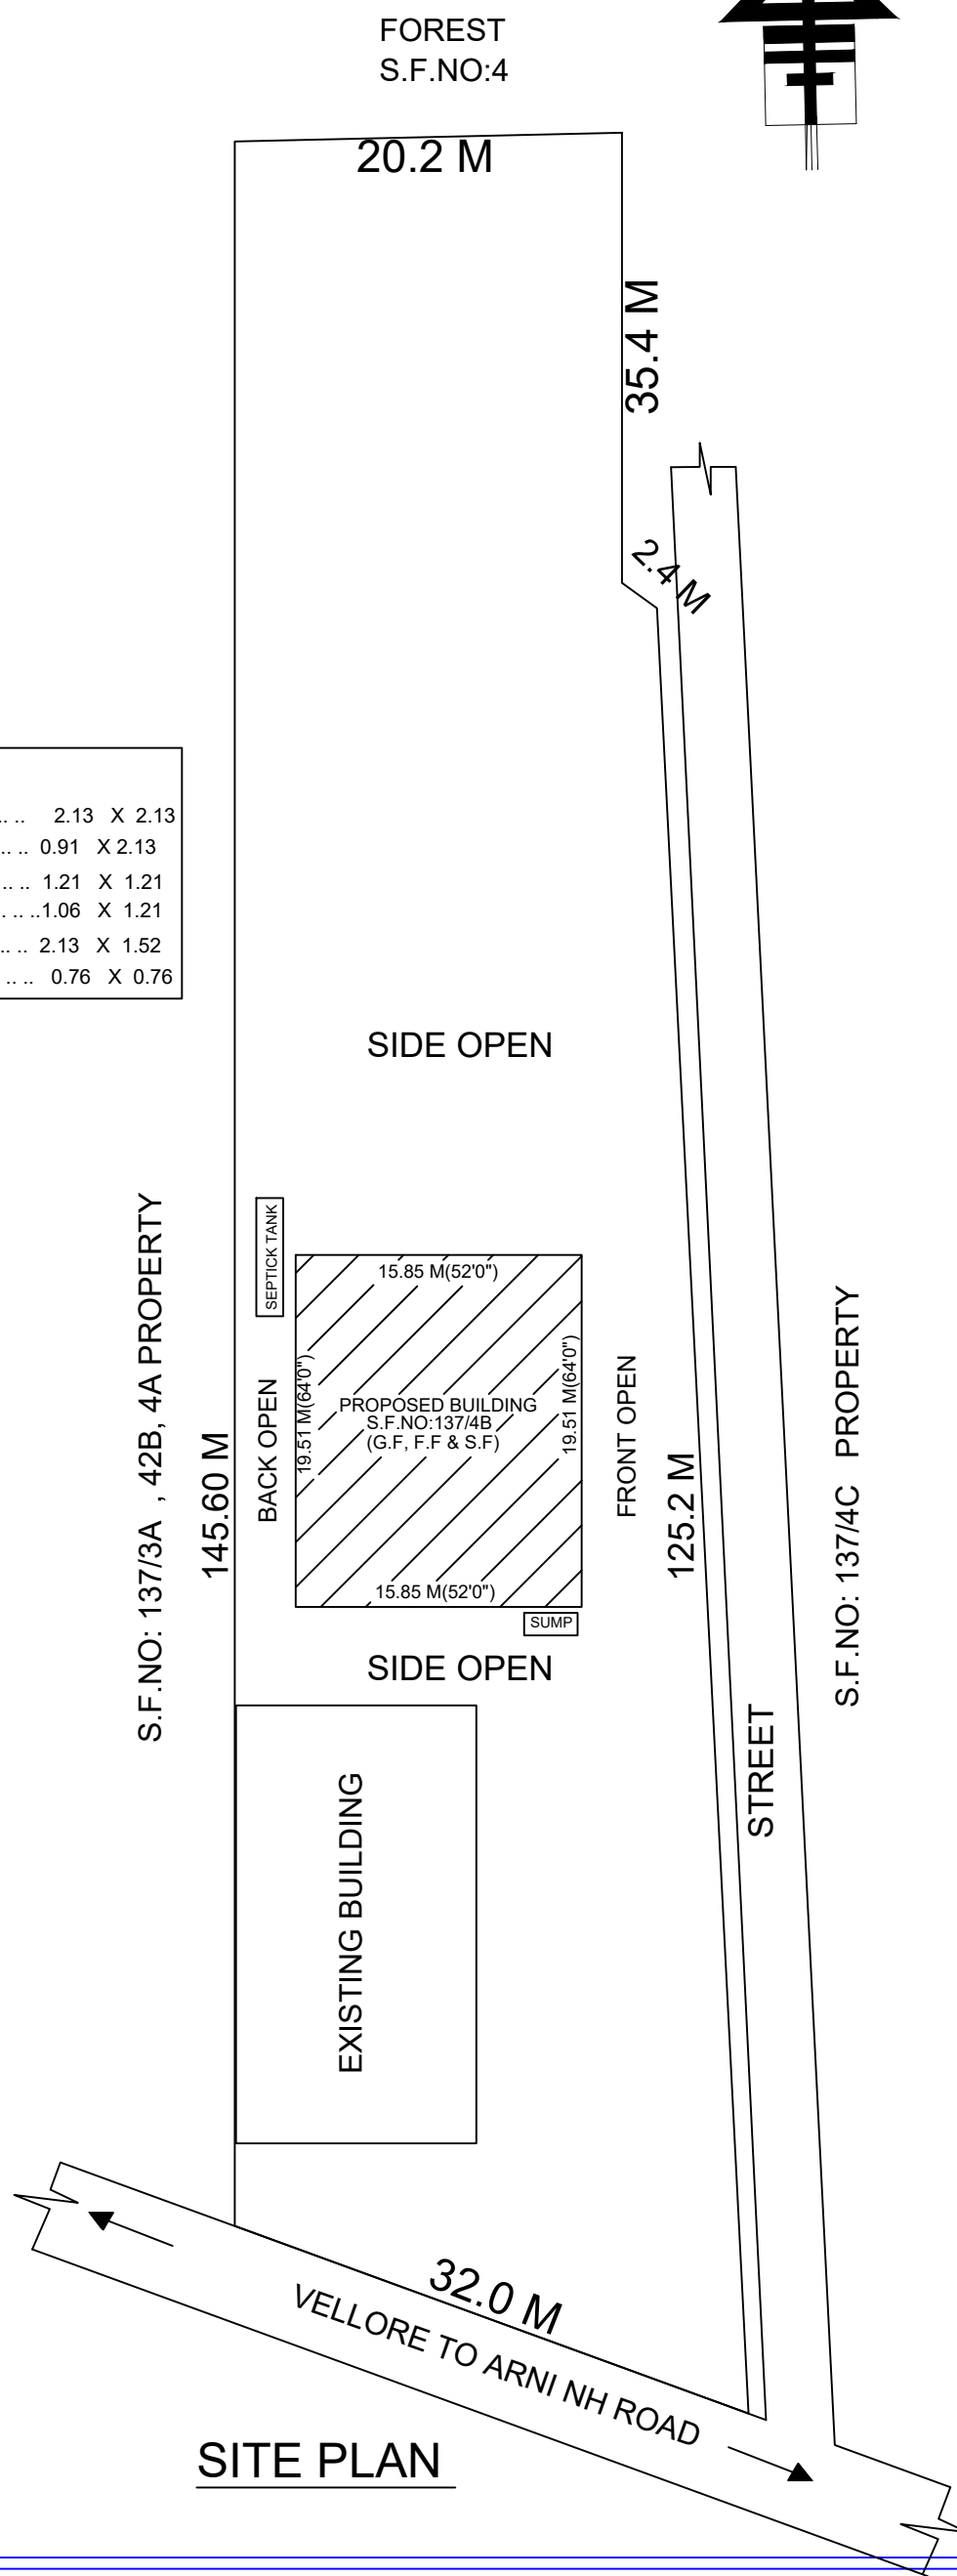
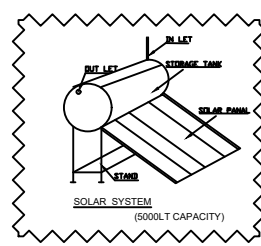
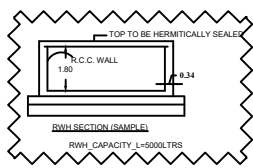
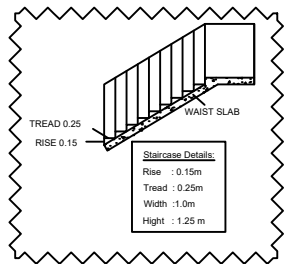
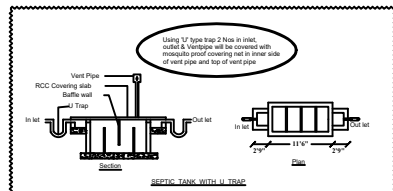
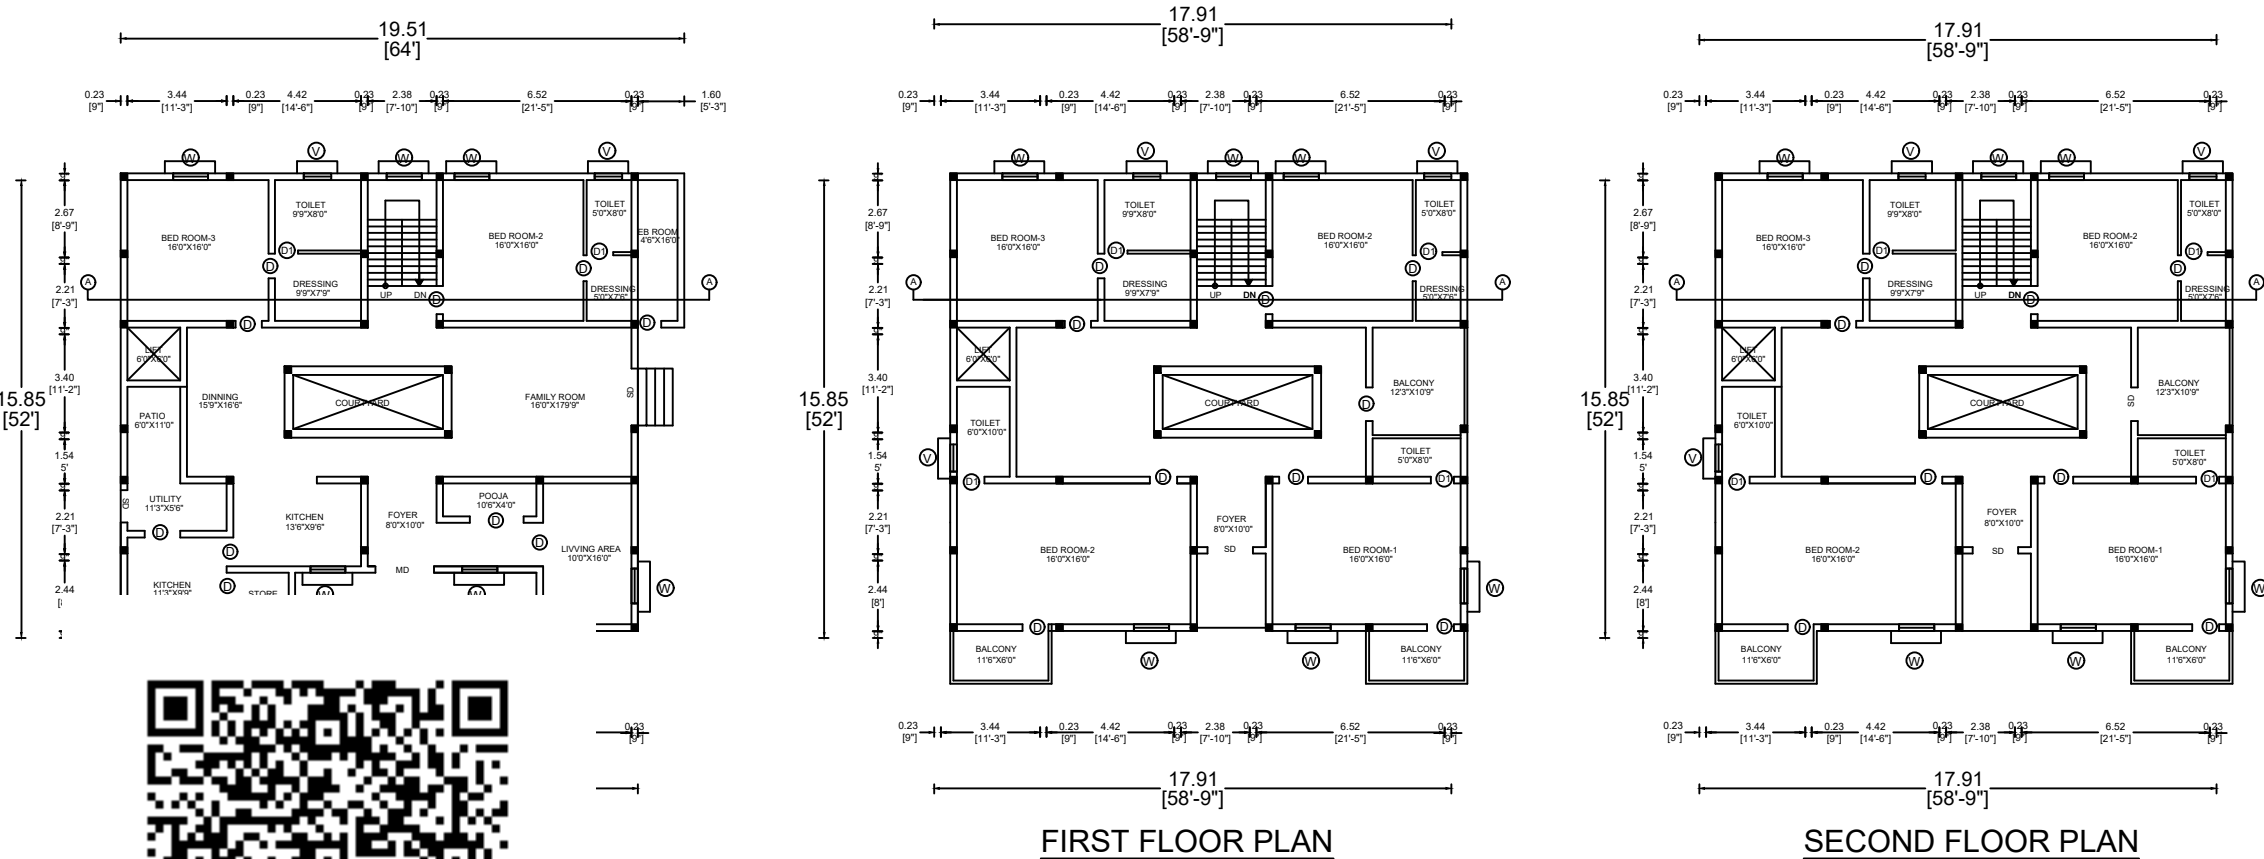



PLAN SHOWING THE PROPOSED CONSTRUCTION OF GROUND, FIRST & SECOND FLOOR R.C.C. ROOF RESIDENTIAL BUILDING IN S.F.NO:137/4B AT PATTA NO:200 AT VELLORE TO ARNI MAIN ROAD , KILVALLAM, VALLAM VILLAGE PANCHAYAT , VELLORE TALUK & DISTRICT.

APPLICANT : 1. Mr. M. JANARTHANAM S/O Mr.MANOHARAN

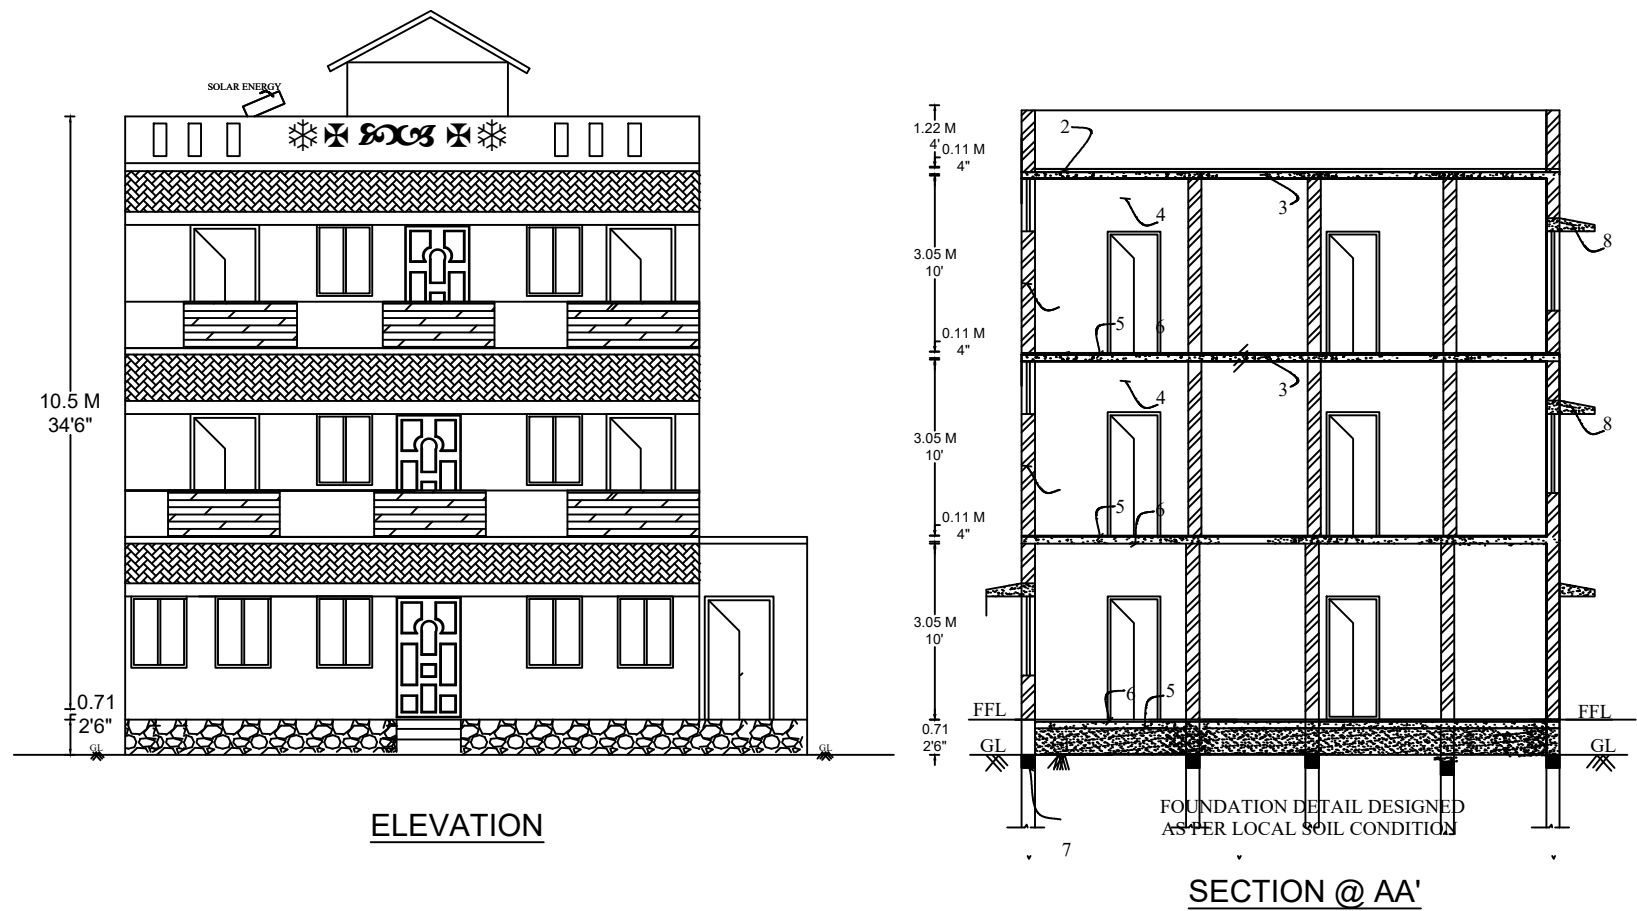

FOR OFFICE USE

SHEET_1

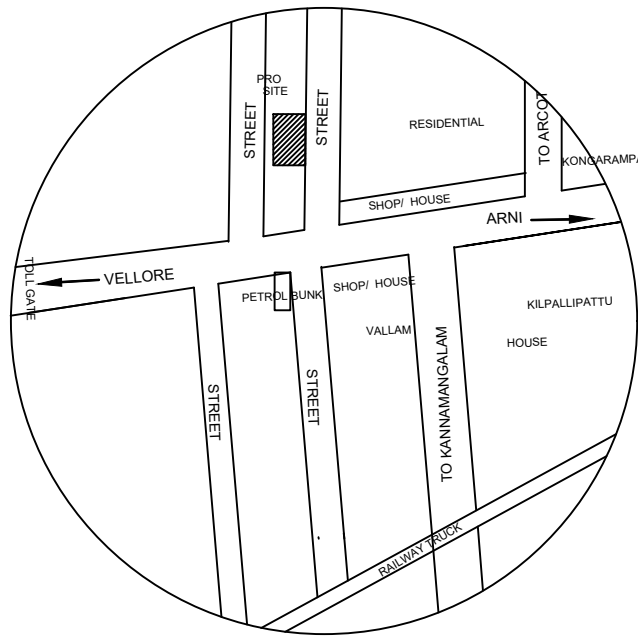

TOPO PLAN NOT TO SCALE

AREA DETAILS :		
	SQFT	(or) SQMT
1. TOTAL AREA OF THE TSLR ..	40964.0	3782.0
2. TOTAL AREA AS PER DOCUMENT	46870.0	4356.0
3. PROPOSED CONSTN.IN G.F ..	3146.43	292.42
4. PROPOSED CONSTN.IN F.F ..	3054.44	283.87
5. PROPOSED CONSTN.IN S.F ..	3054.44	283.87
6. TOTAL PROPOSED AREA	9255.32	860.16
7. OPEN SPACE ..	37547.8	3489.5

PLOT COVERAGE = $\frac{292.42}{3782} = 0.07\%$
F.S.I. = $\frac{292.4+283.8+283.8}{3782} = 0.22$

LEGEND :	
OWNER'S BOUNDARY IN.....	
PRO. CONSTN AREA IN	
EXI- ROAD / STREET IN	

Applicant's Name :Mr.M.JANARTHANAM S/O Mr.MANOHARAN

ENGINEER



Er. S.AMIRTHAPRIYA, B.E
BOSS BUILDERS
LICENSED BUILDING SURVEYOR
C.C. ROAD KANNAMANGALAM
THIRVANNAMALAI DIST. 635601
CELL: 7708581052
9629757617