

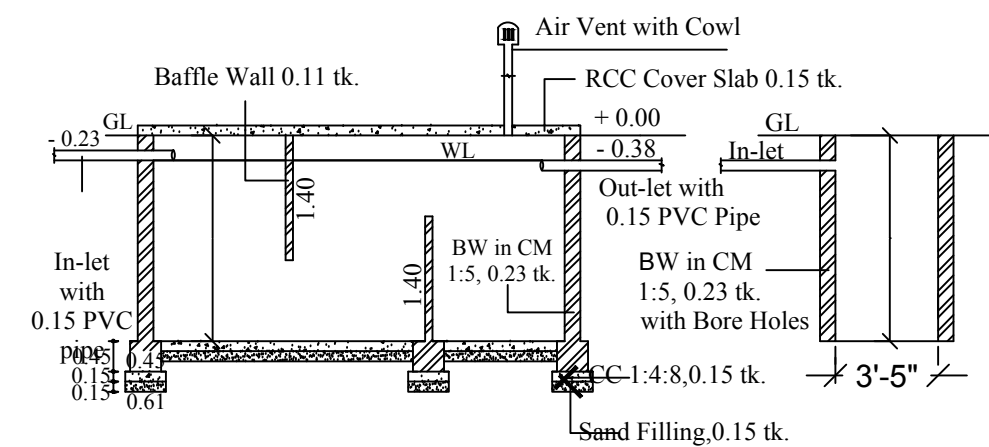
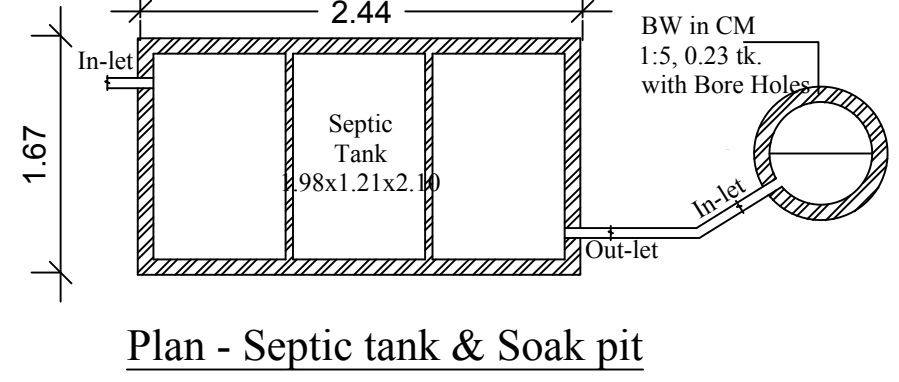
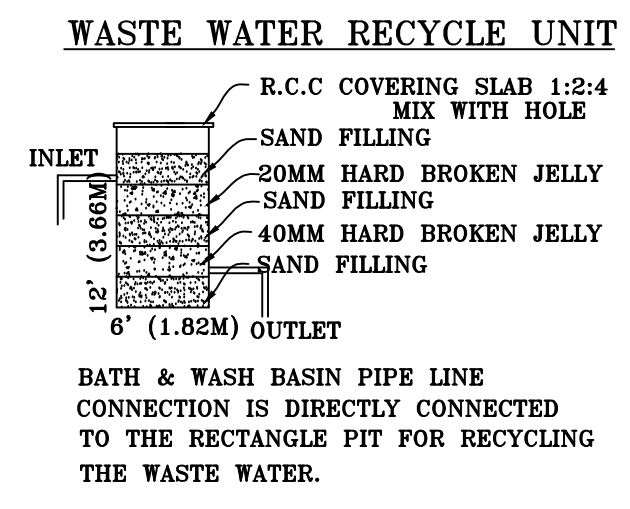
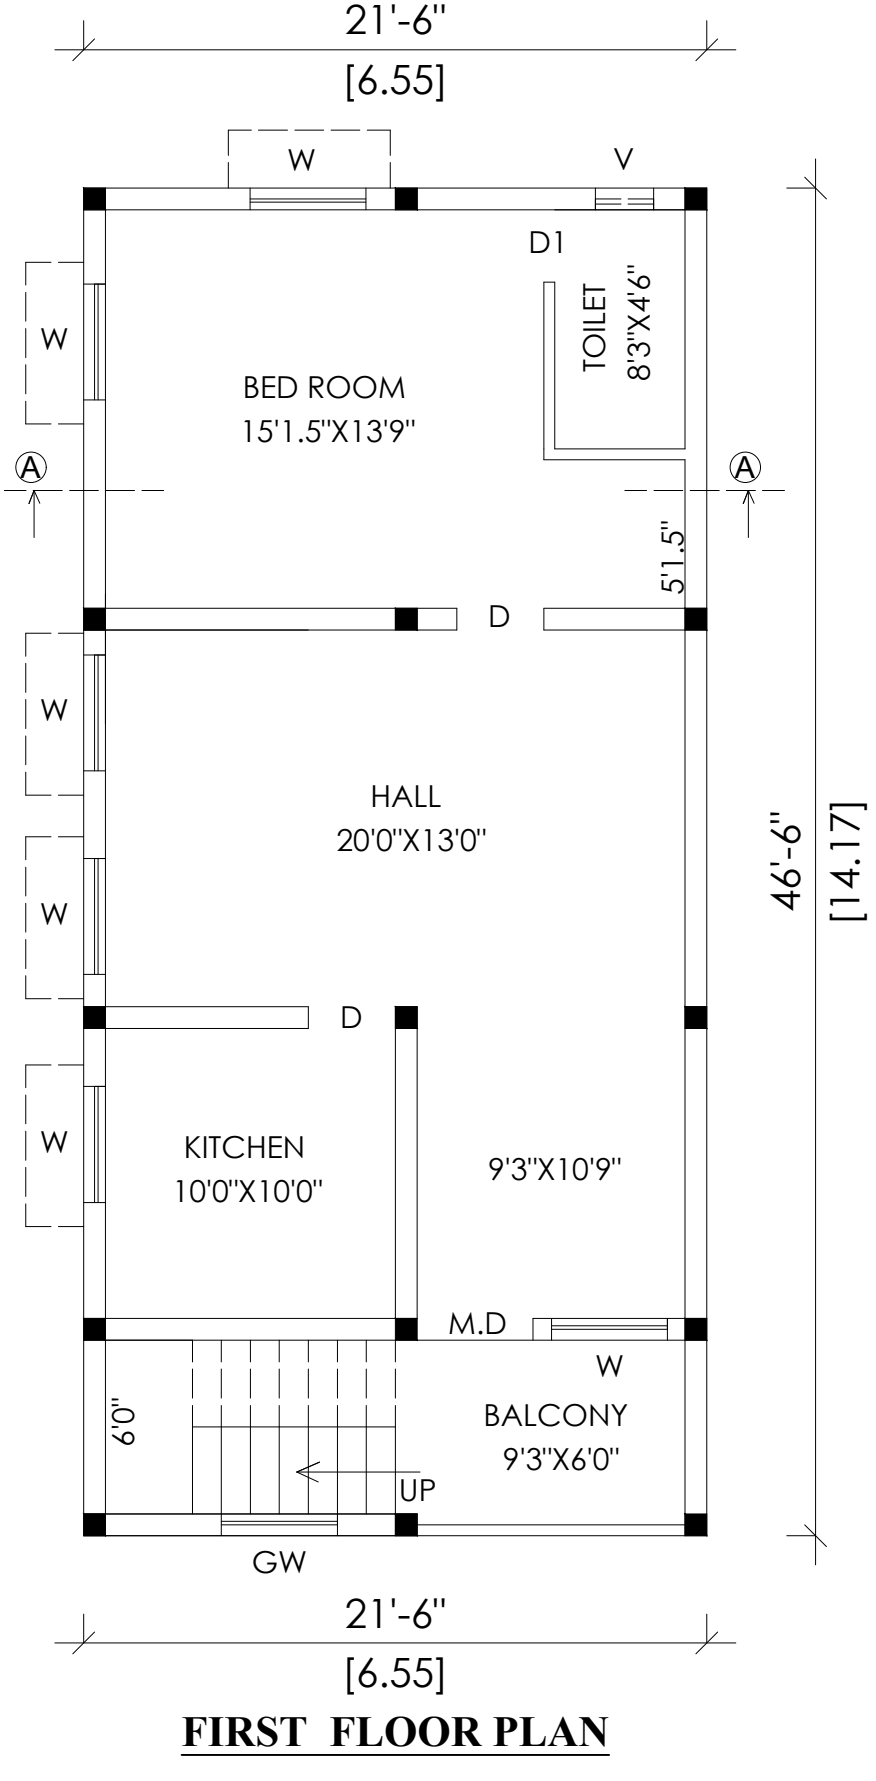
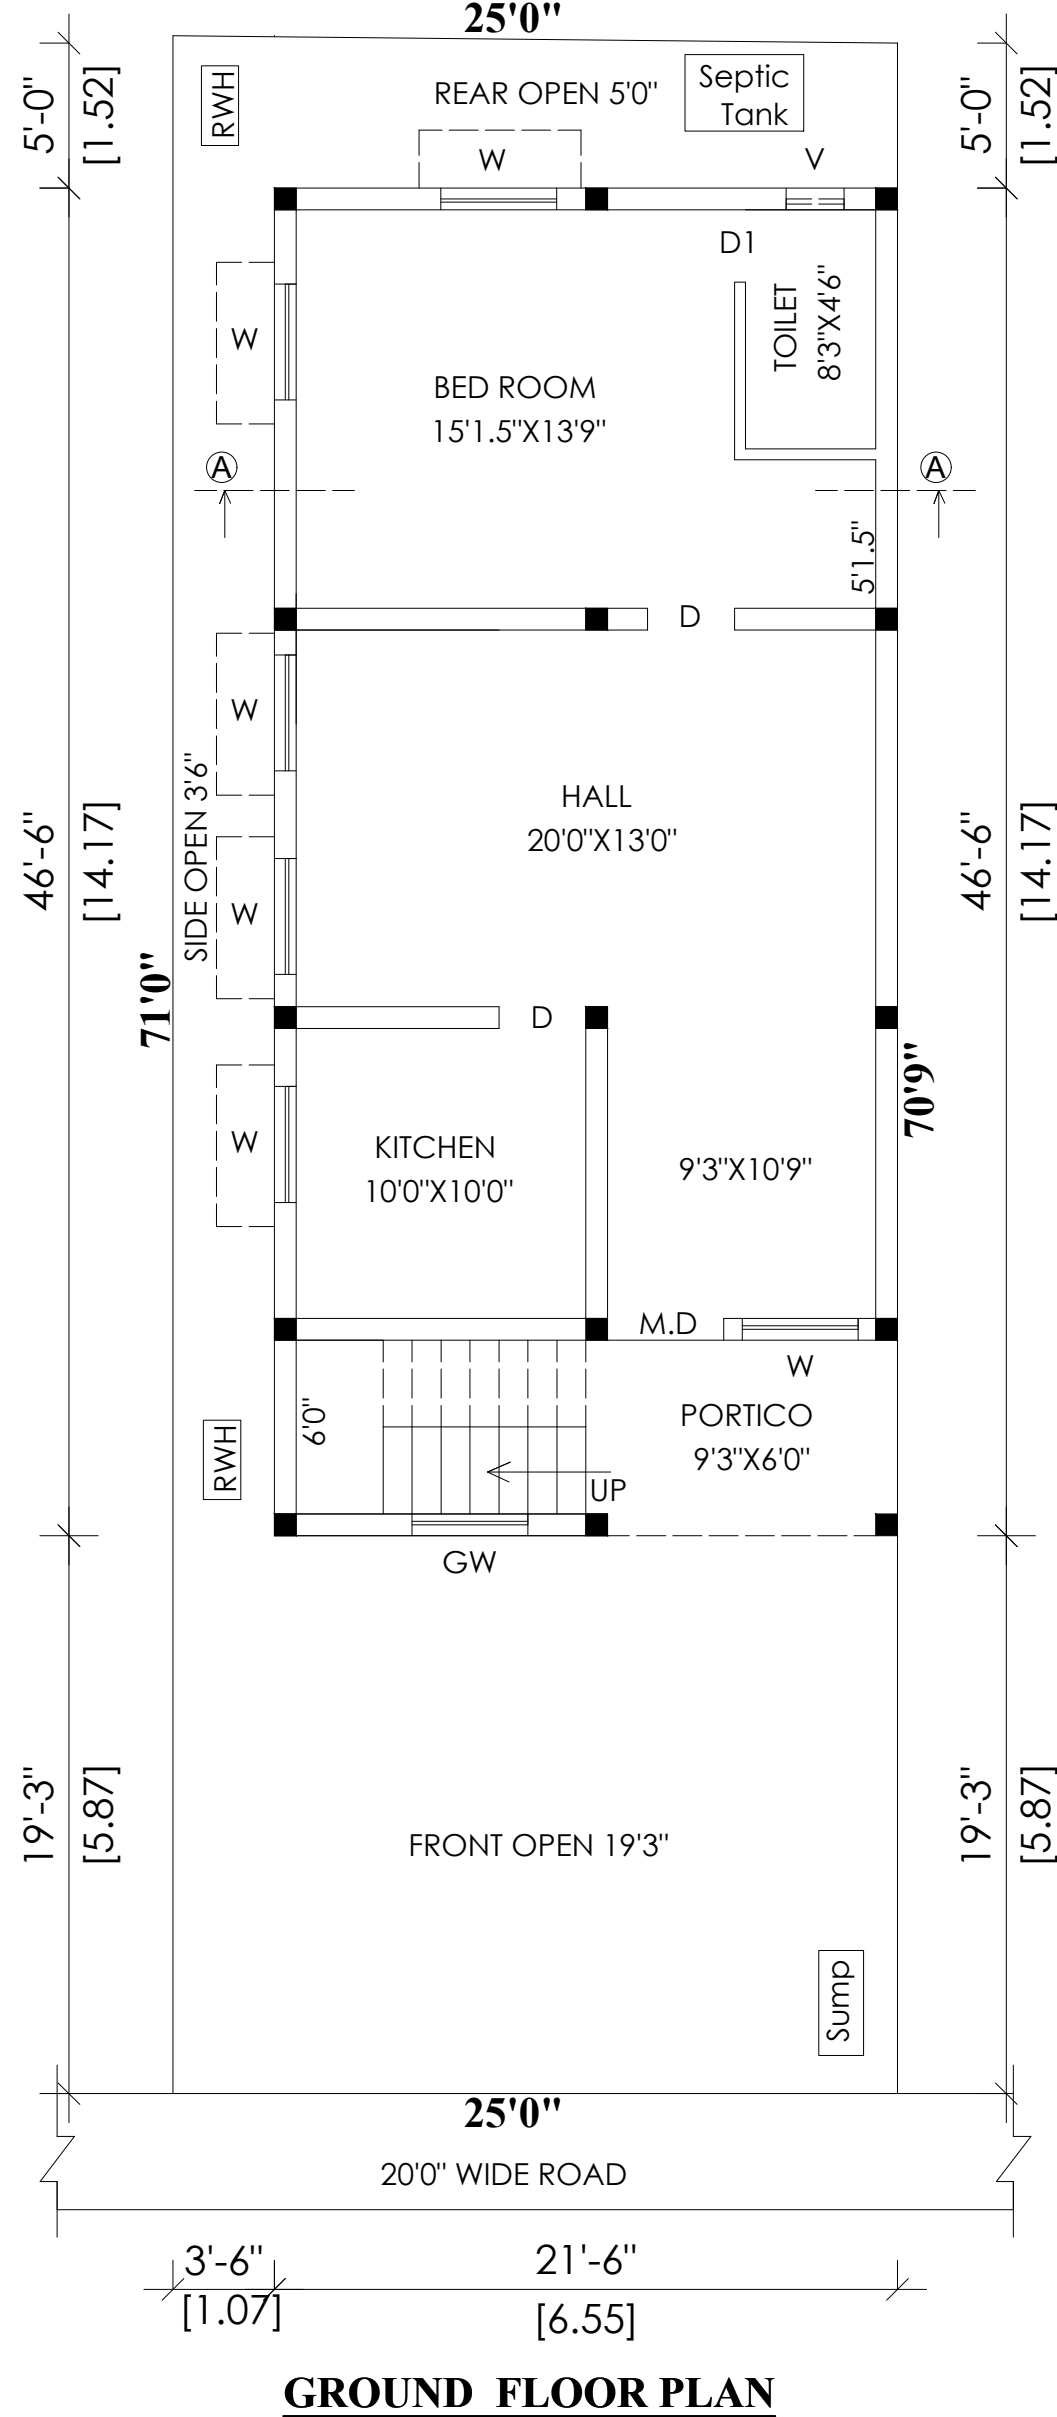
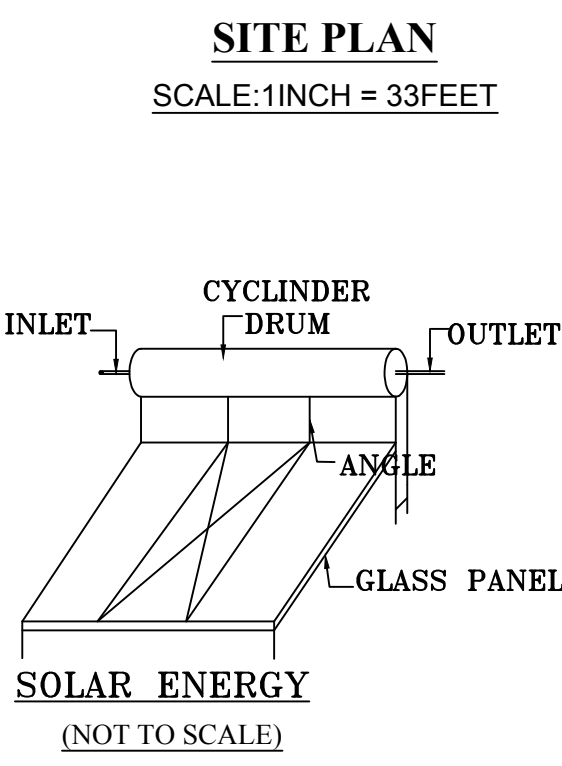
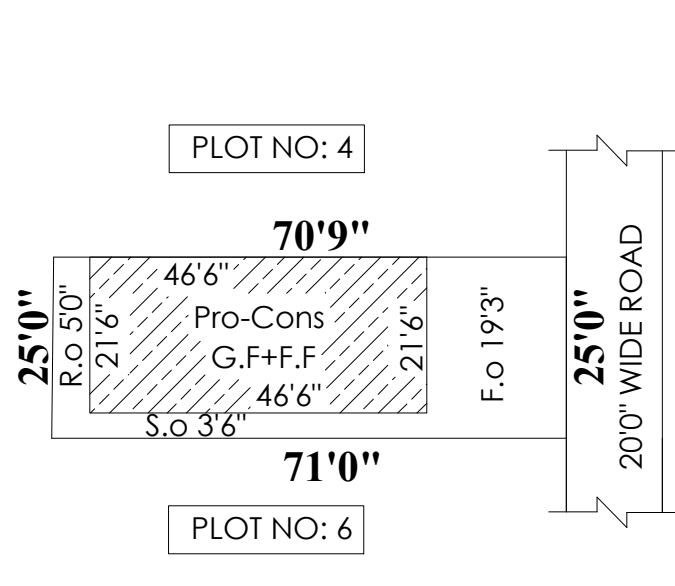
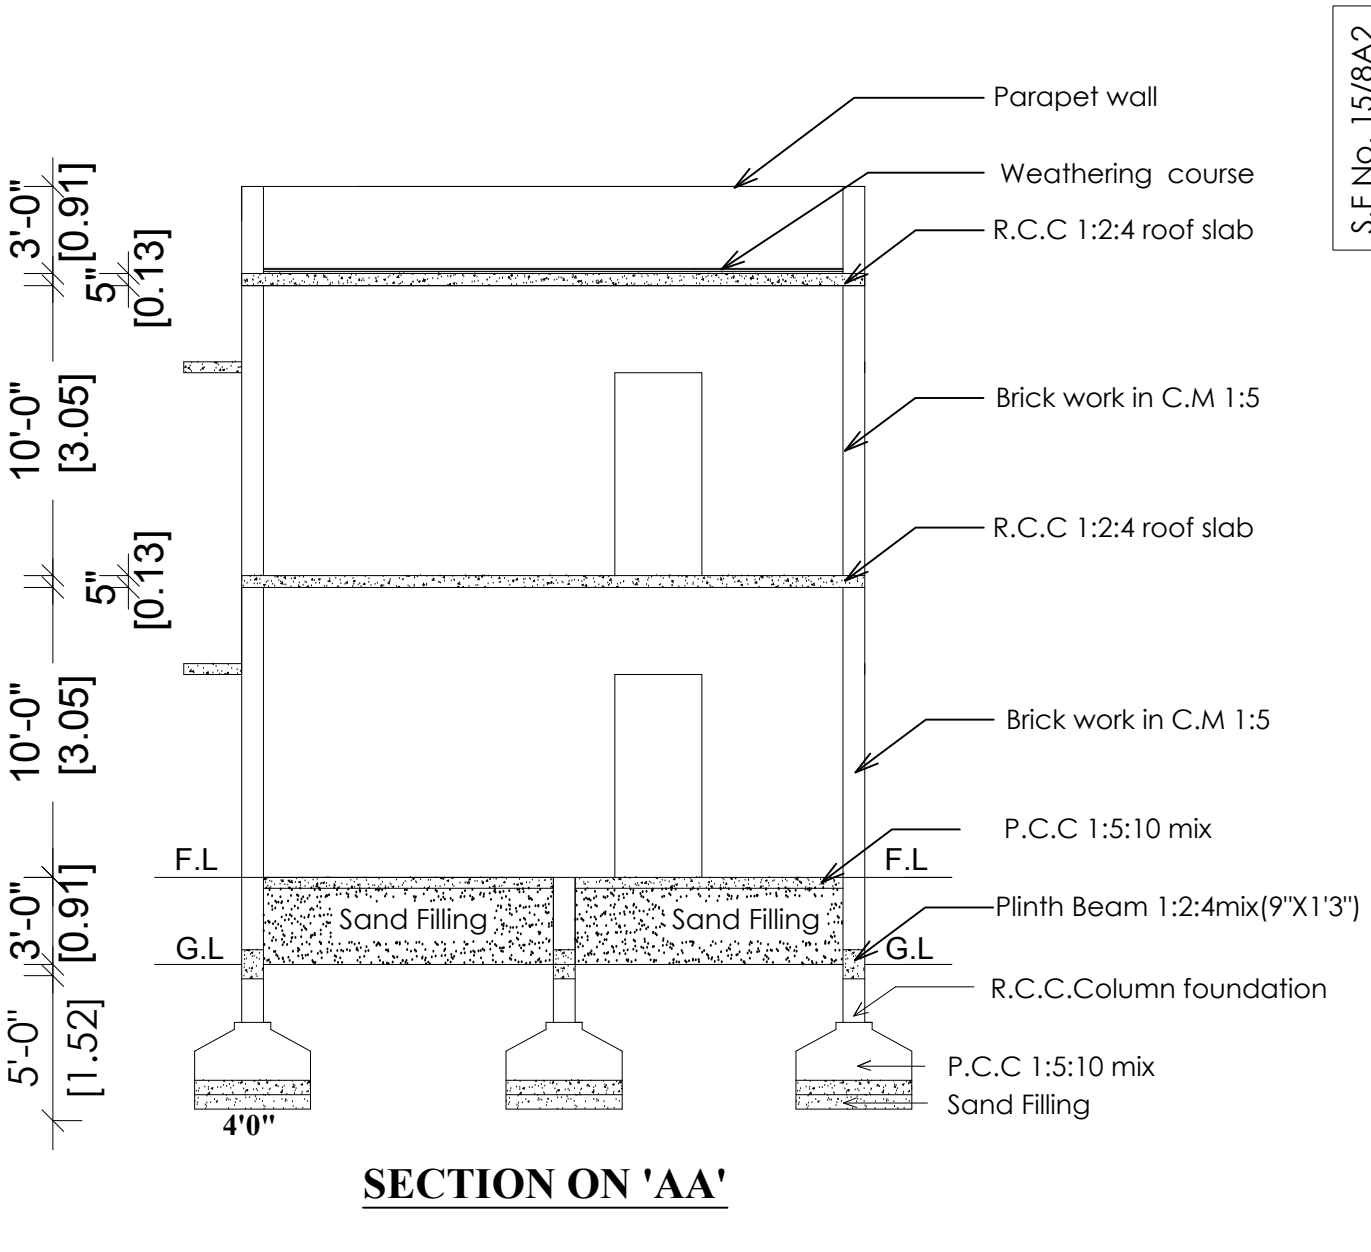


PLAN SHOWING THE PROPOSED CONSTRUCTION OF RCC TERRACE ROOF RESIDENTIAL BUILDING IN GROUND & FIRST FLOOR
AT OLD S.F NO: 13/1A, 15/8B2, NEW S.F NO: 15/8B2C, PLOT NO: 5, LAKSHMANAN NAGAR, JAFFARAPETTAI VILLAGE PANCHAYAT,
KATPADI TALUK, VELLORE DISTRICT. SCALE :- 1 INCH = 8 FEET (OR) 1CM = 1M)


OWNER NAME: Mrs.M.SONIA

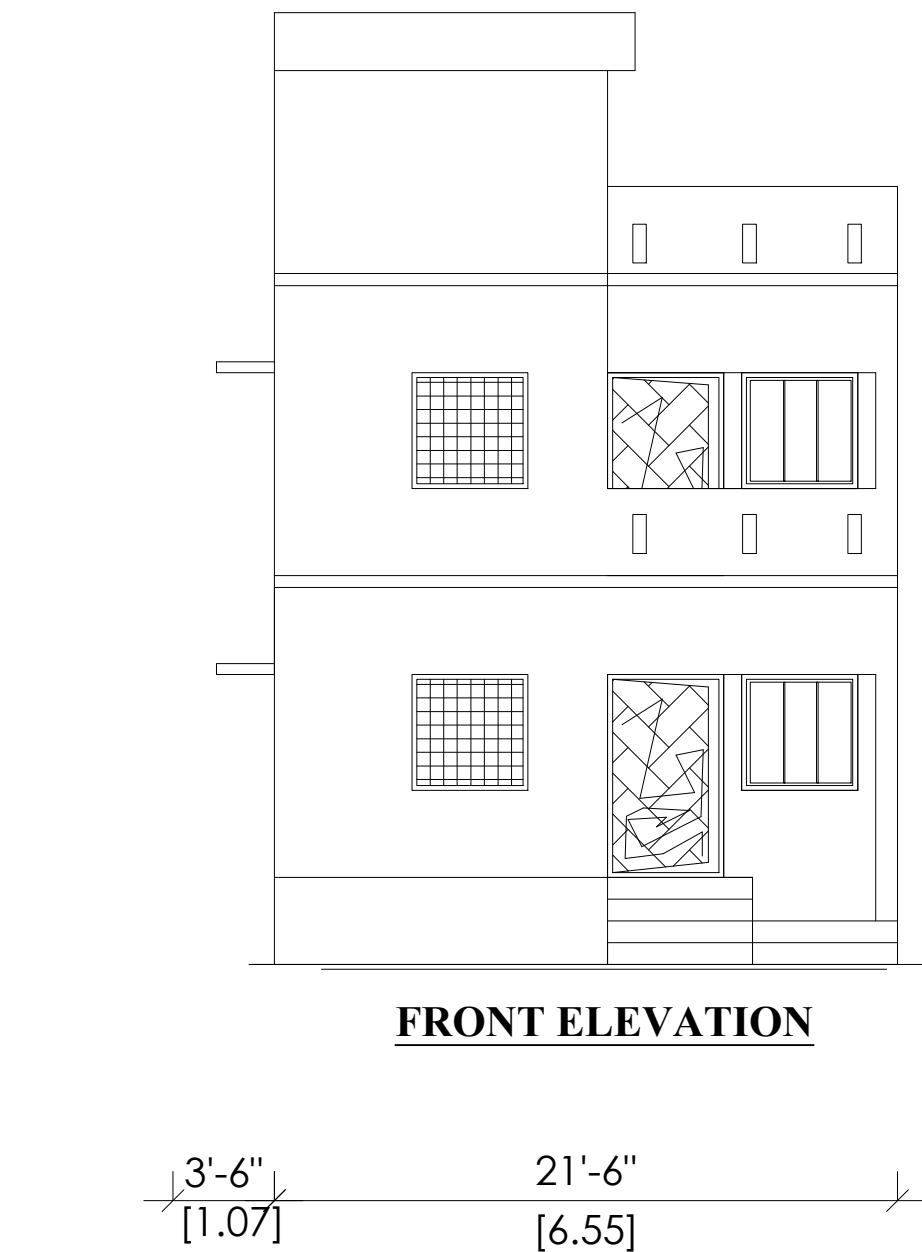

Section - Septic tank & soak pit

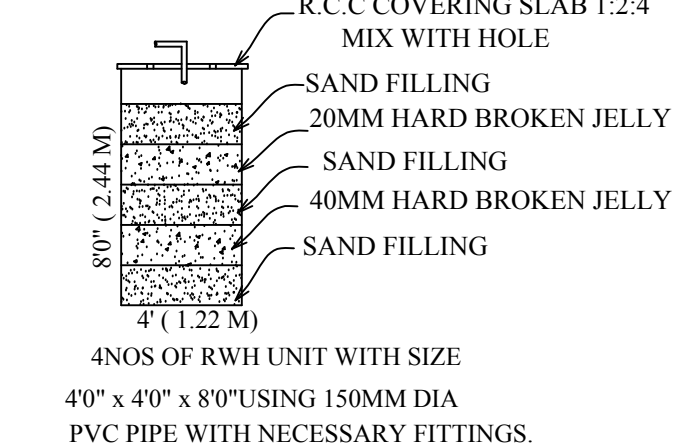

STAIRCASE	FT	M
STAIRWIDTH	3'0"	0.91m
TREAD	0'10"	0.25m
RISE	0'7"	0.17m

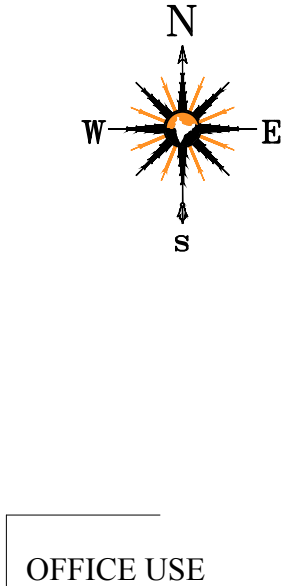

OFFICE USE

AREA DETAILS	SQ.FT.	SQ.MT.
TOTAL AREA OF SITE	1772.00	164.62
PROPOSED BUILDING IN G.F	999.75	92.87
PROPOSED BUILDING IN F.F	999.75	92.87
OPEN SPACE	772.25	71.75

JOINERIES

M.D	MAIN DOOR	3
D	DOOR	3
D1	DOOR	8
W	WINDOW	3
V	VENTILATOR	1



LEGEND

OWNER'S BOUNDARY SHOWN IN GREEN	☐
PROPOSED CONSTRUCTION SHOWN IN RED	☐
EXISTING ROAD SHOWN IN YELLOW	☐

M. S. J.

APPLICAN T'S SIGNATURE



ENGINEER