


PLAN SHOWING THE PROPOSED CONSTRUCTION IN GROUND FLOOR AND FIRST FLOOR OF A R.C.C ROOF RESIDENTIAL BUILDING
IN OLD S.F.NO: 291/6A2 , 291/6A3, NEW S.F NO: 291/29, 291/30, PLOT NO:80, AGN NAGAR, AT SEKANOOR VILLAGE PANCHAYAT,
ANAI CUT TALUK, VELLORE DISTRICT.


D.T.C.P.NO: 1377(RY2018

SCALE: 1 INCH = 8 FEET (OR) 1:100.


Owner Name:Mr.U.Ramesh kumar. S/o.Mr.Umapathy.

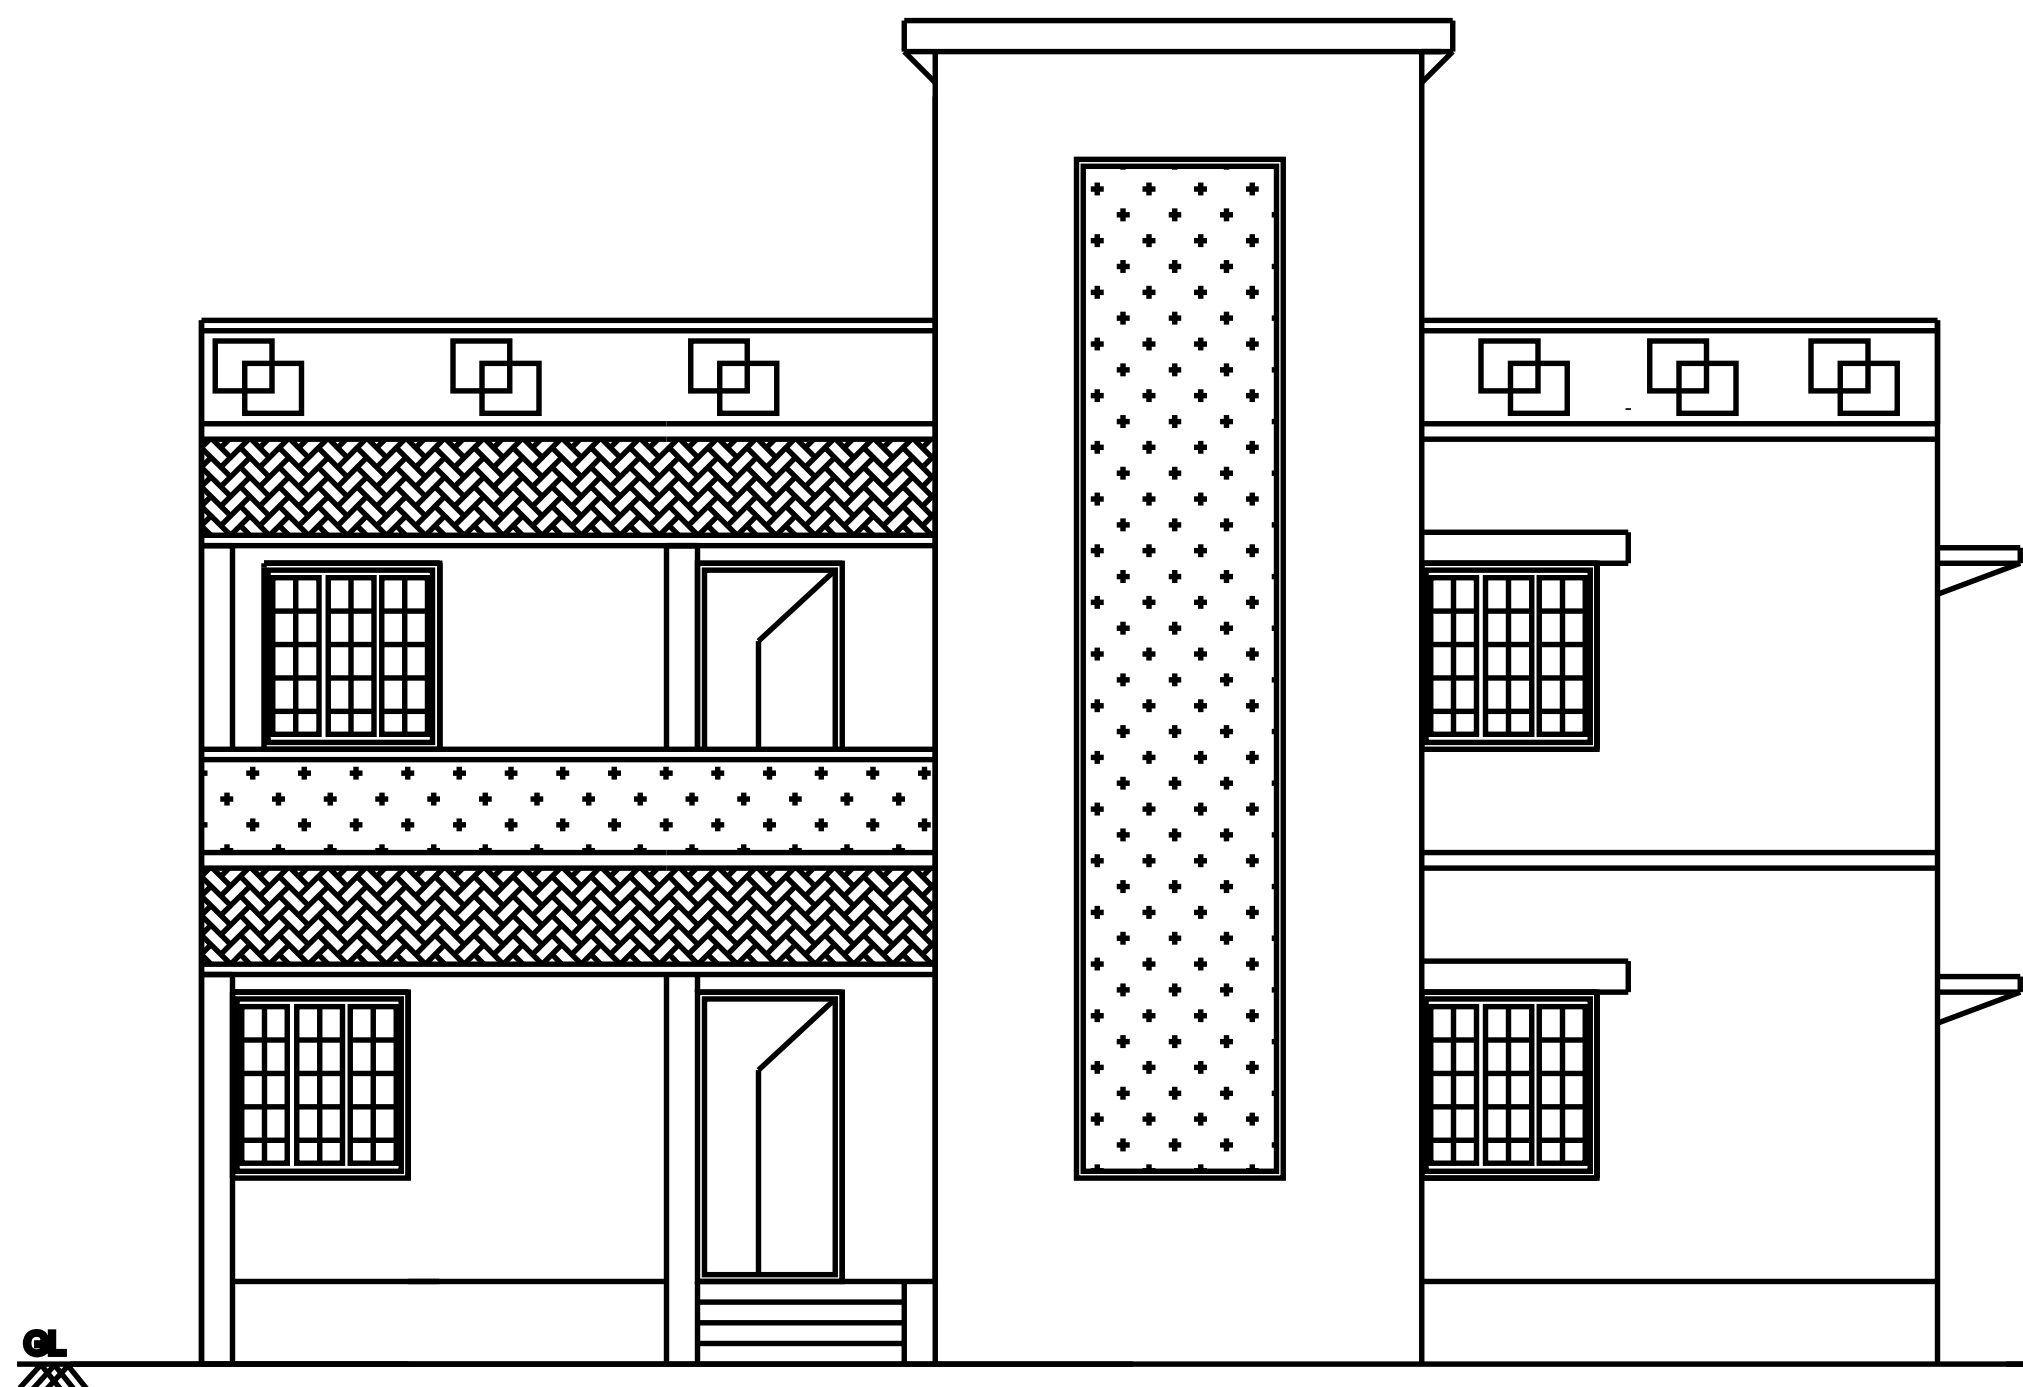

ELEVATION

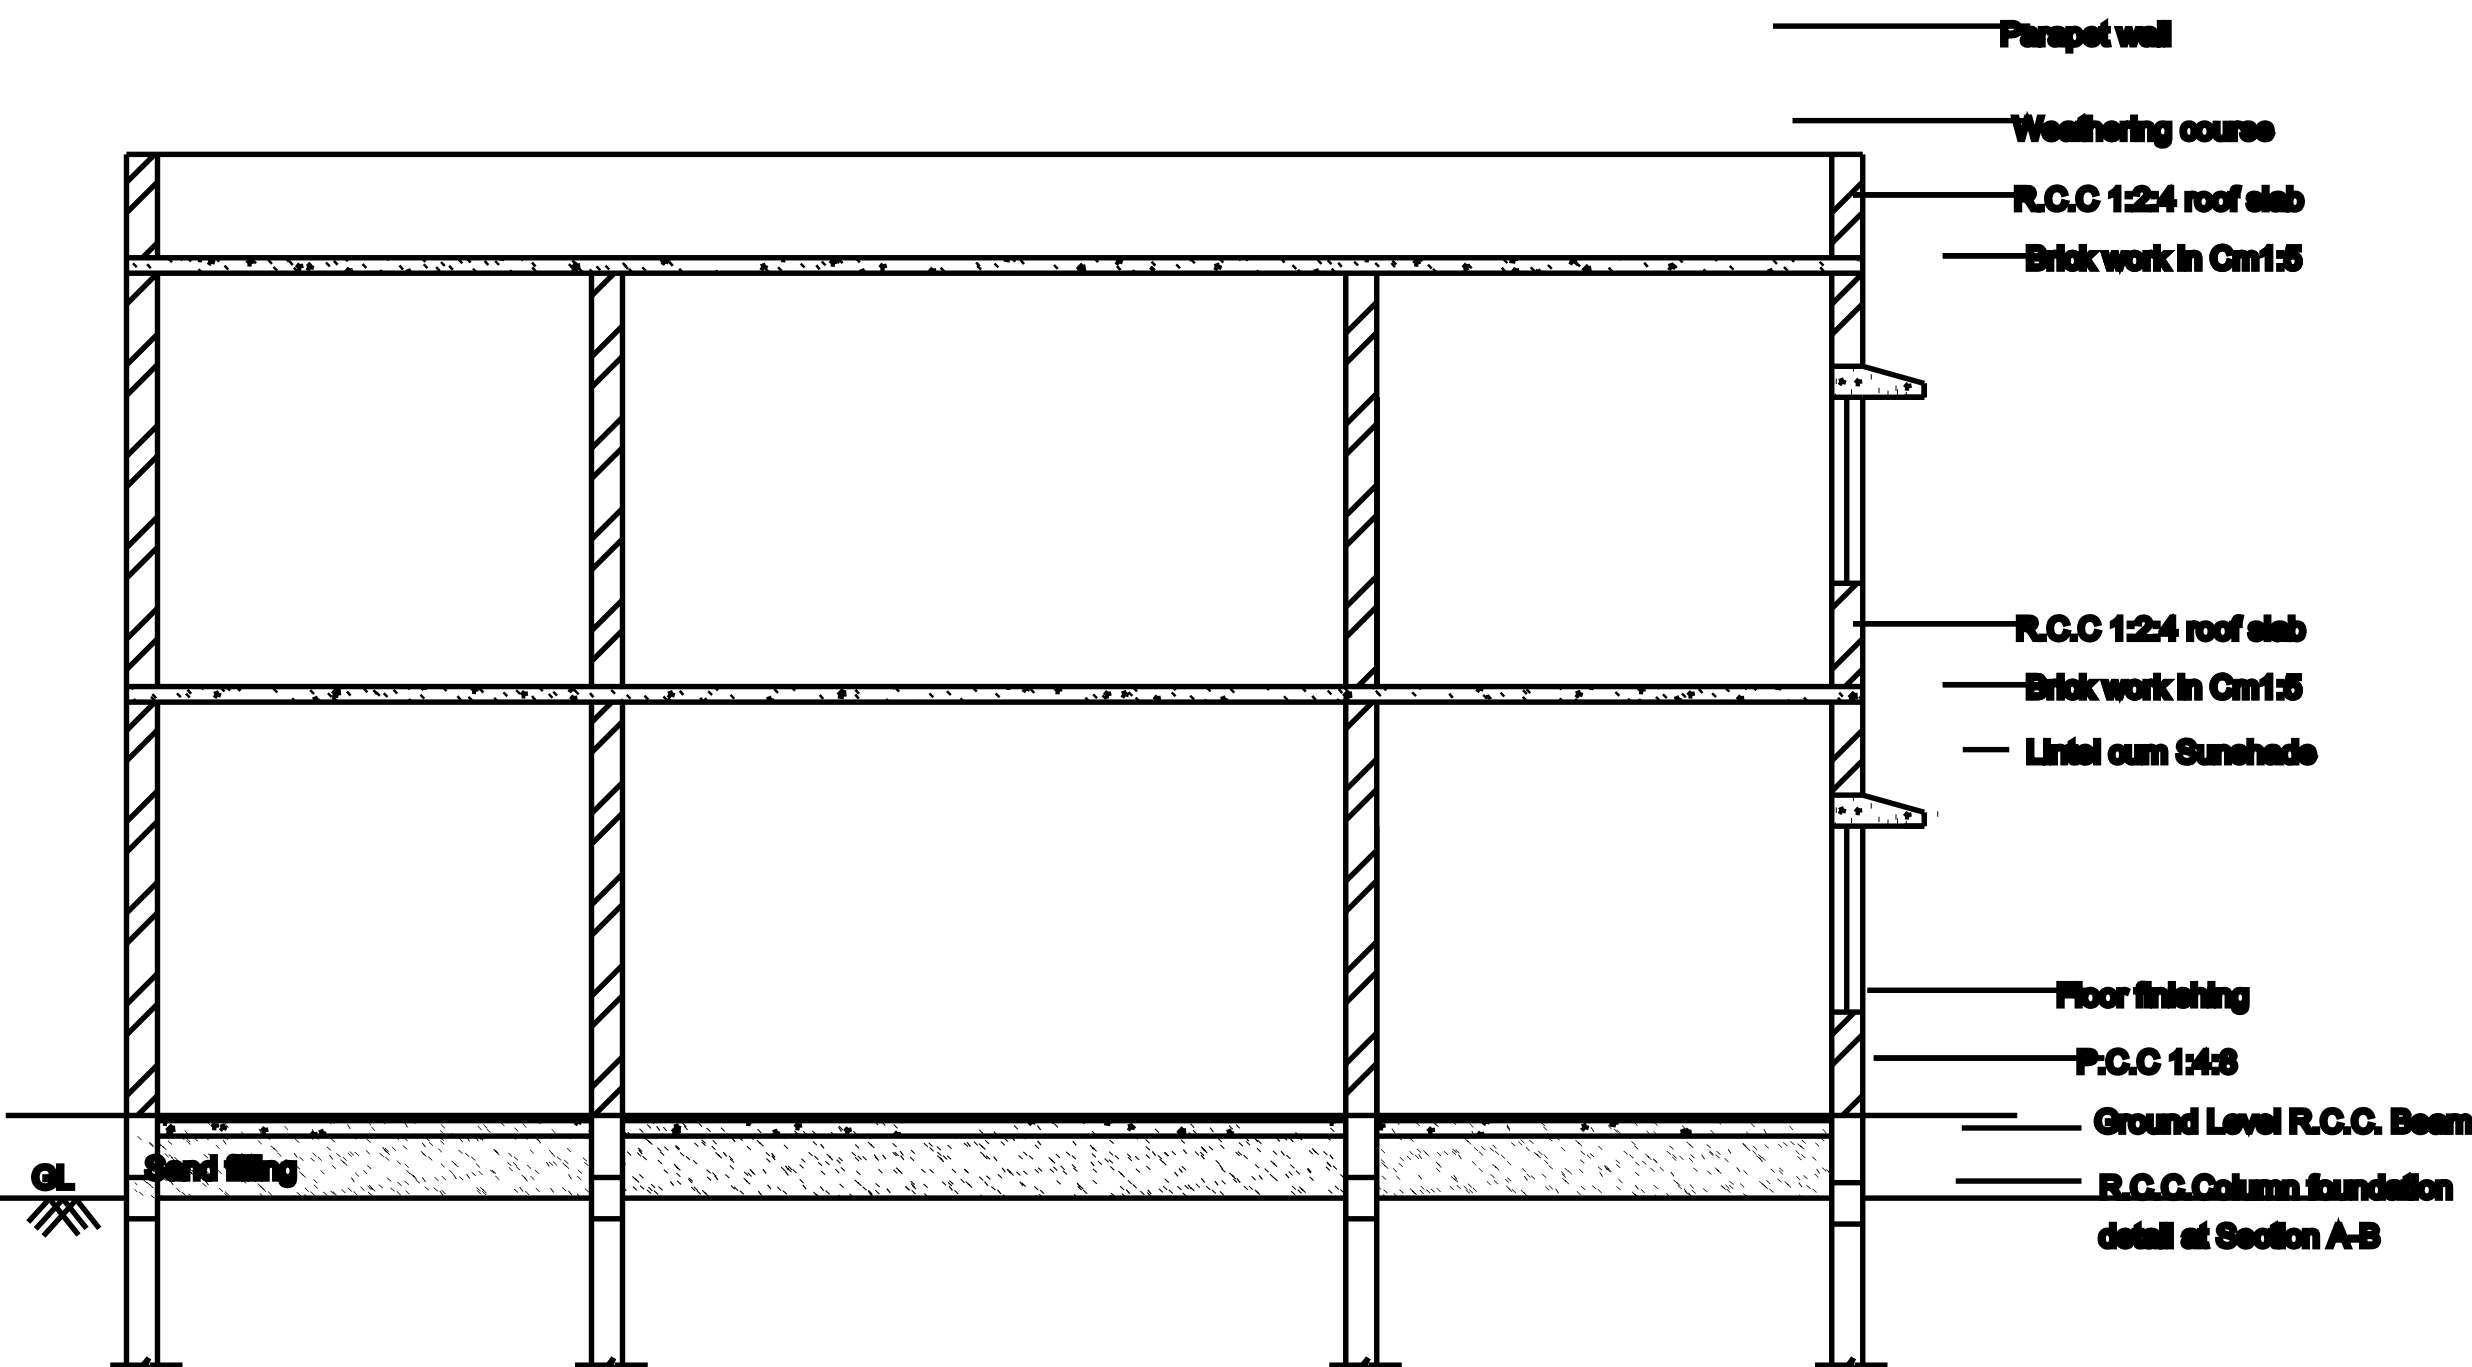


SECTION ON 'RK'

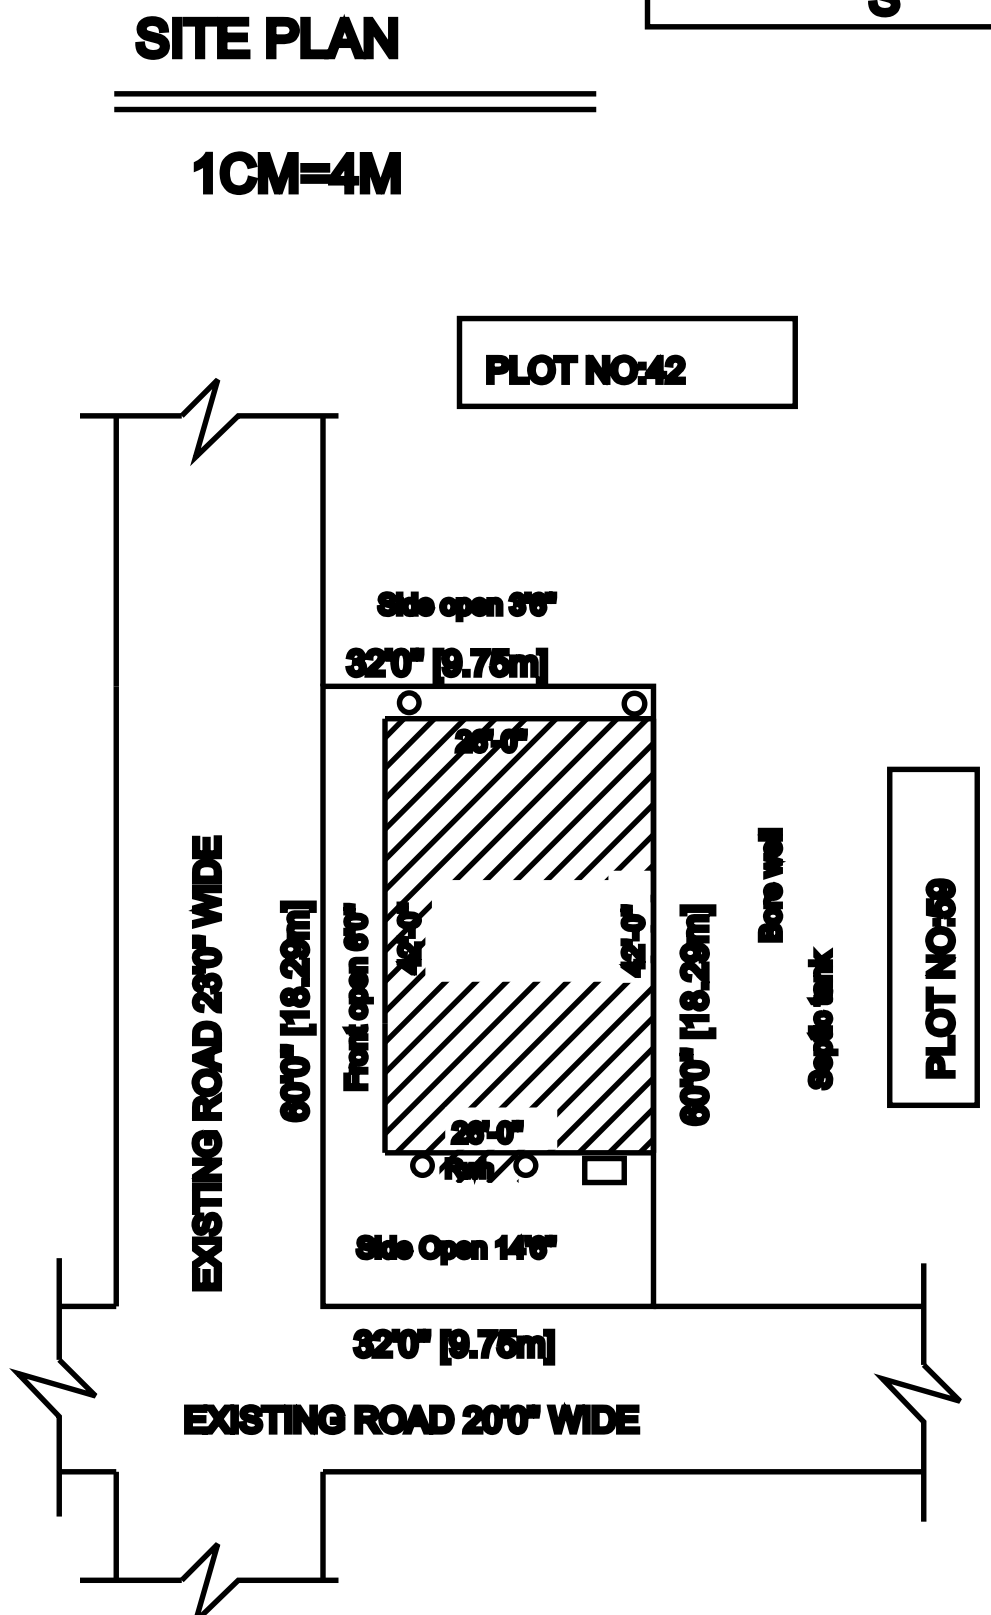

SITE PLAN

1CM=4M

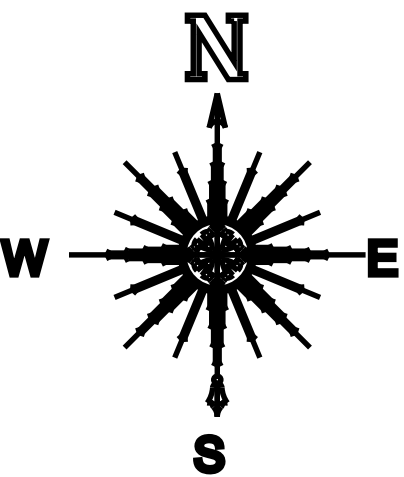

OFFICE USE

SITE PLAN DETAILS

OLD S.F.NOS:291/6A2 , 291/6A3,
NEW S.F.NOS: 291/29 , 291/30,
PLOT NO:80,
AGN NAGAR,
SEKANOOR VILLAGE PANCHAYAT,
ANAI CUT TALUK, VELLORE DISTRICT.

SPECIFICATIONS

JOINERY DETAILS

M D MAIN DOOR 4'0" X 7'0" 1.22 X 2.13
D DOOR 3'6" X 7'0" 1.00 X 2.13
D1 DOOR 2'0" X 7'0" 0.78 X 2.13
W WINDOW 6'0" X 6'0" 1.82 X 1.82
W1 WINDOW 6'0" X 6'0" 1.82 X 1.82
V VENTILATOR 3'0" X 2'0" 0.91 X 0.91

COLOUR INDEX


OWNER'S BOUNDARY SHOWN IN GREEN
PROPOSED CONSTRUCTION SHOWN IN RED
EXISTING ROAD SHOWN IN YELLOW

AREA DETAILS


TOTAL AREA OF THE SITE 1020.00 178.37
PROCONS GROUND FLOOR AREA 1082.00 101.45
PROCONS FIRST FLOOR AREA 1082.00 101.45
OPEN AREA OF THE SITE 828.00 76.82

OWNER'S SIGNATURE

LICENCED SURVEYOR'S SIGNATURE

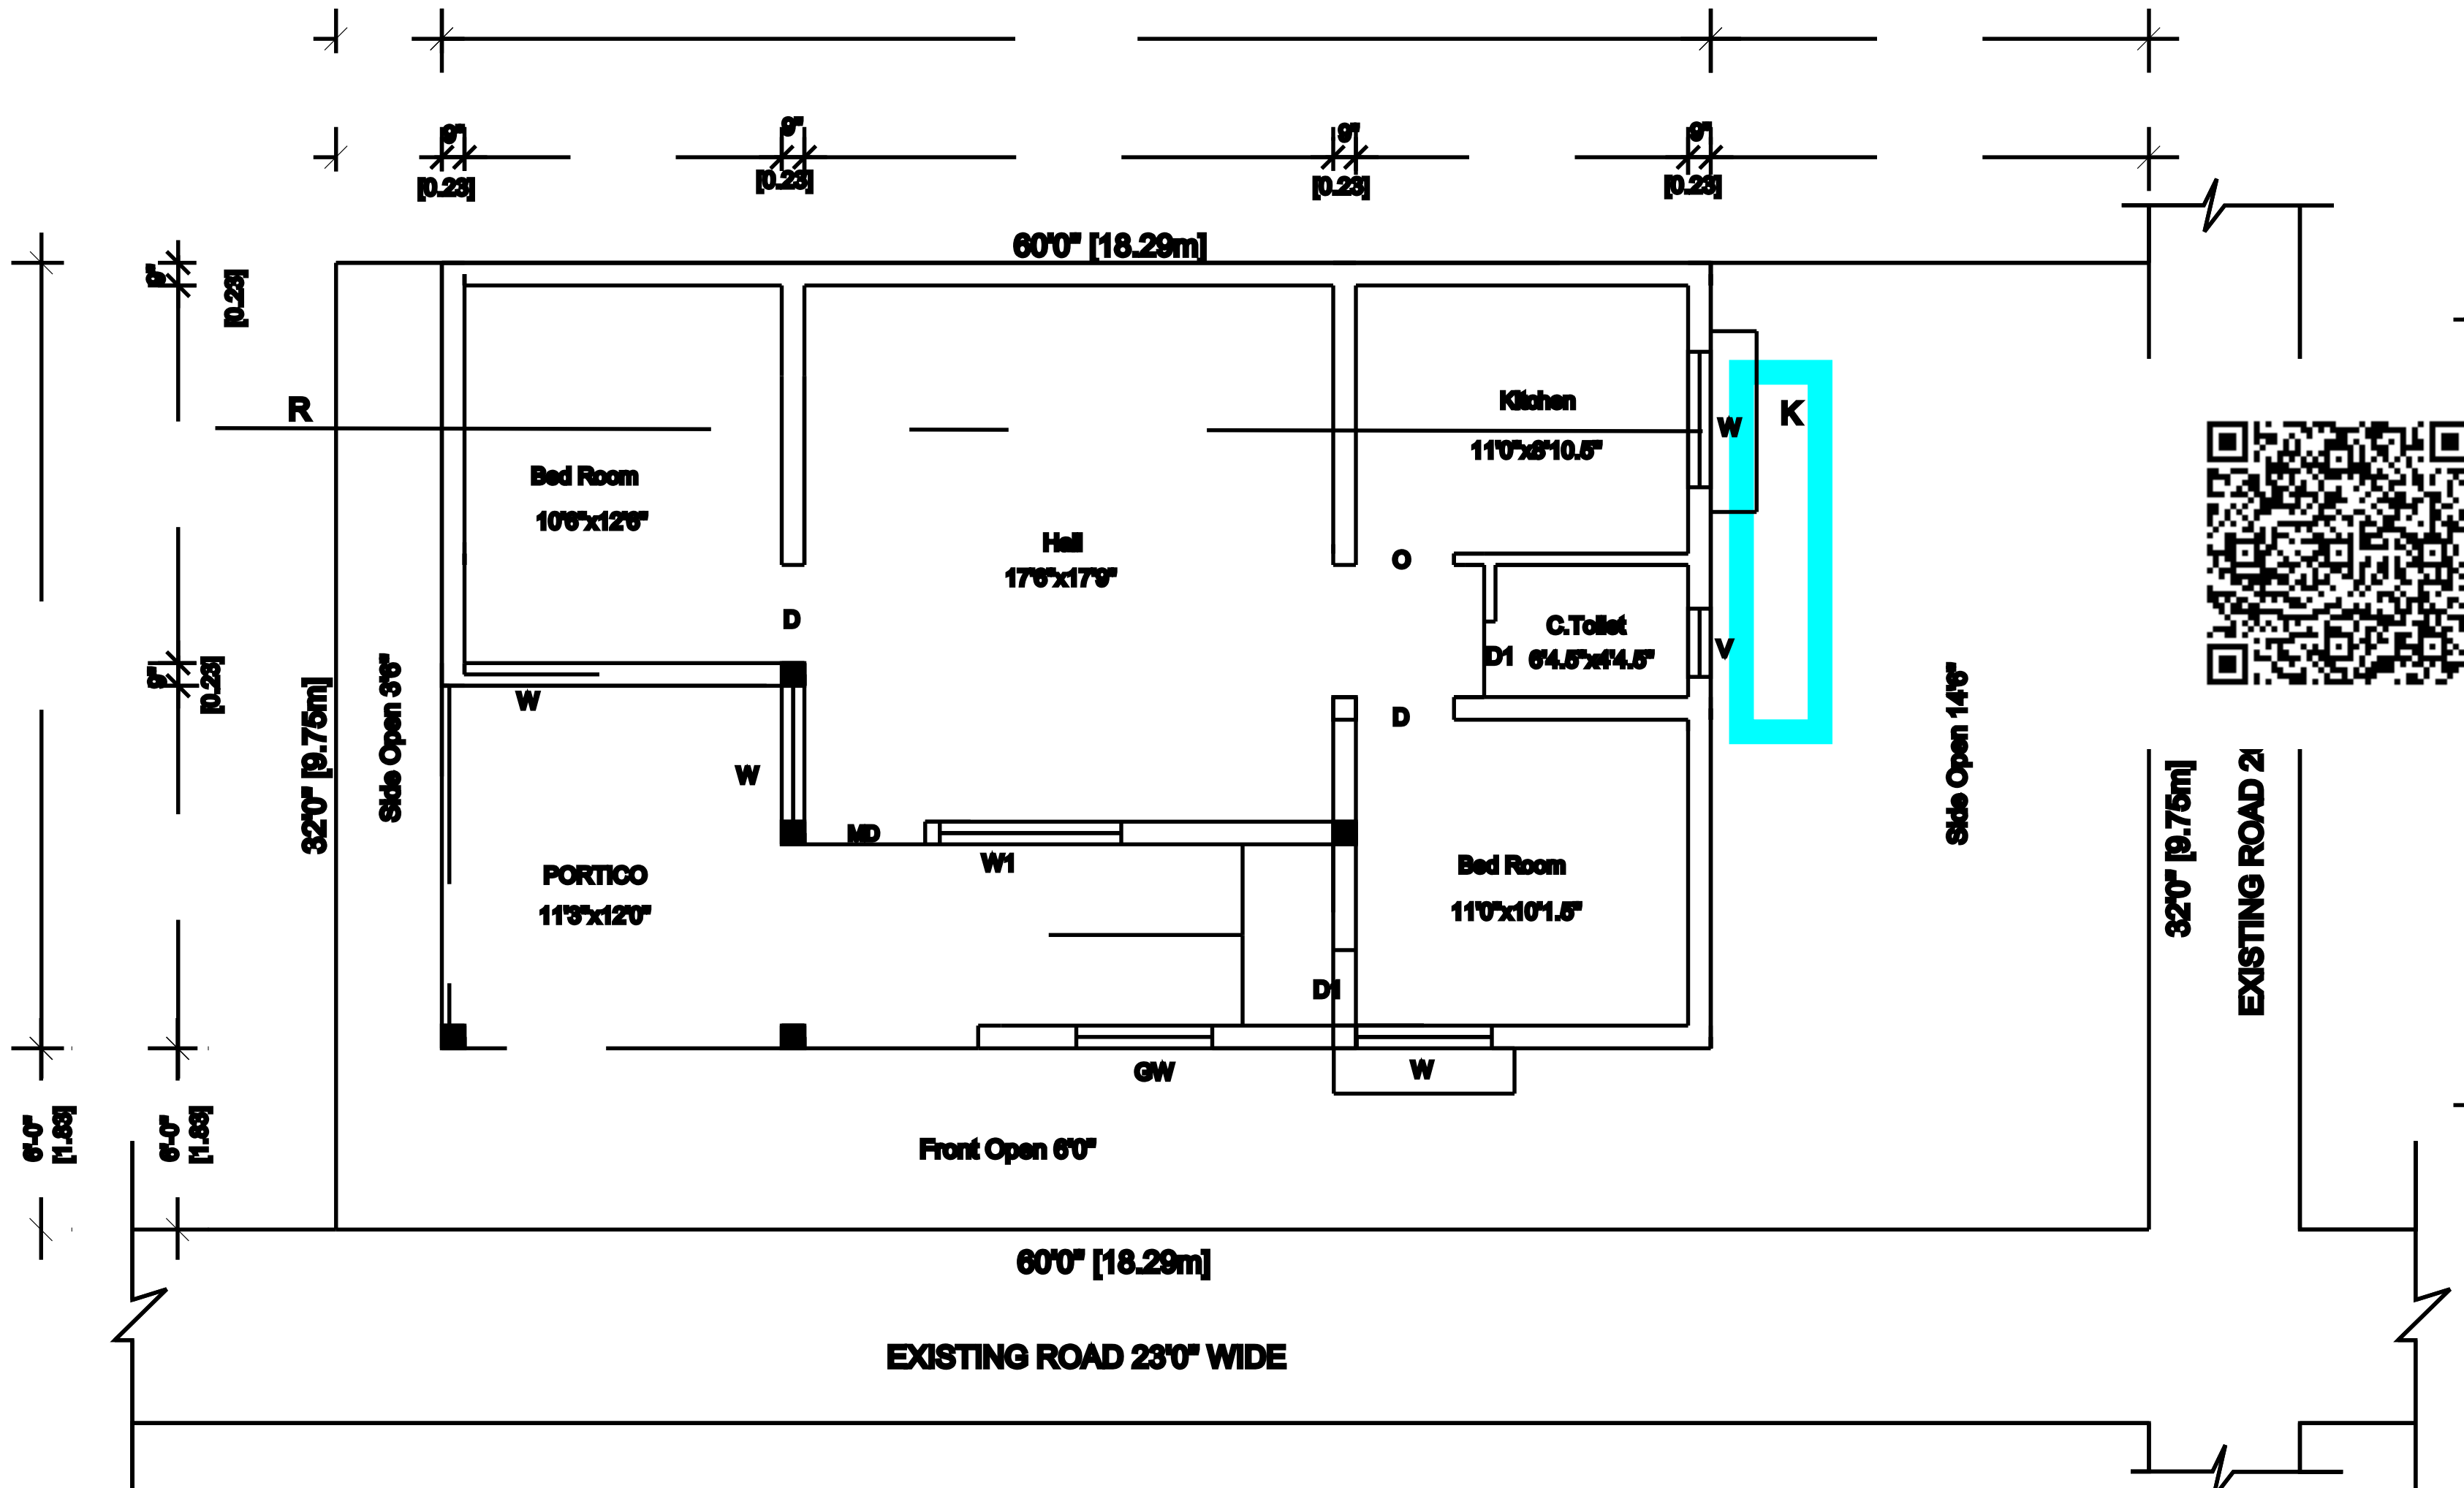


GROUND FLOOR PLAN

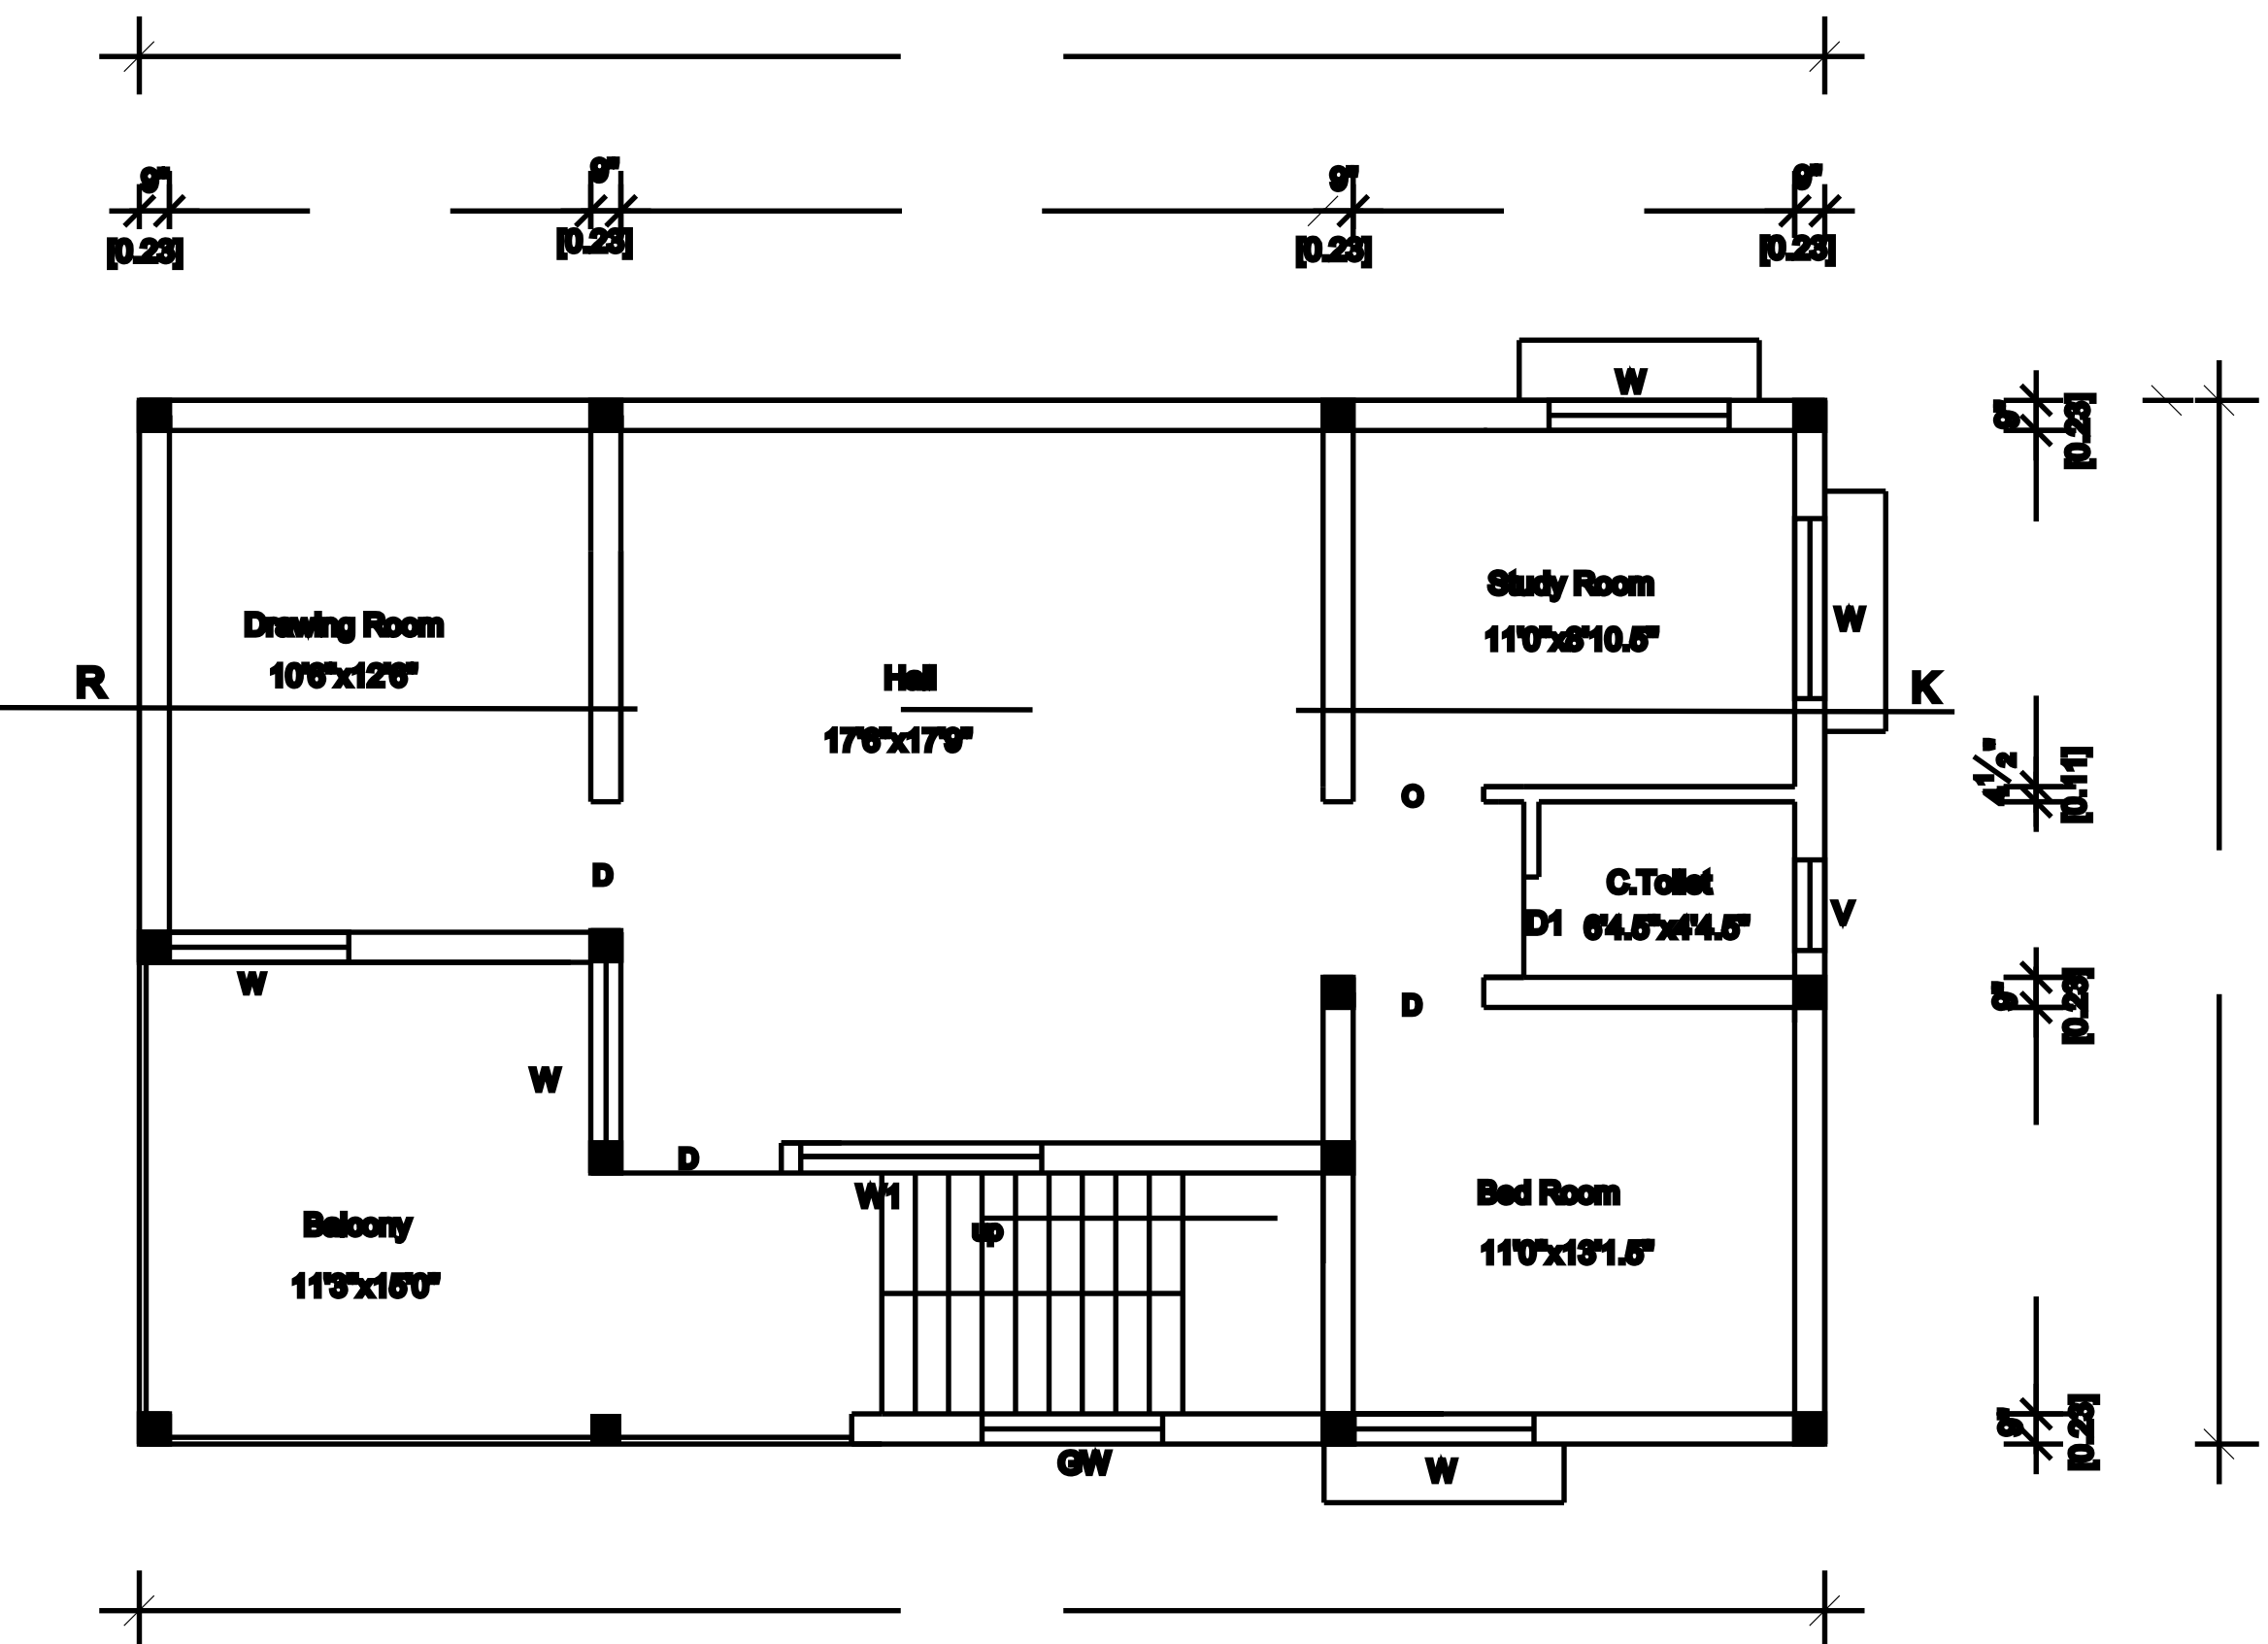


COLUMN DETAILS

STAIRCASE DETAILS


SCALE 1INCH = 4FEET (OR) 1CM=0.80M

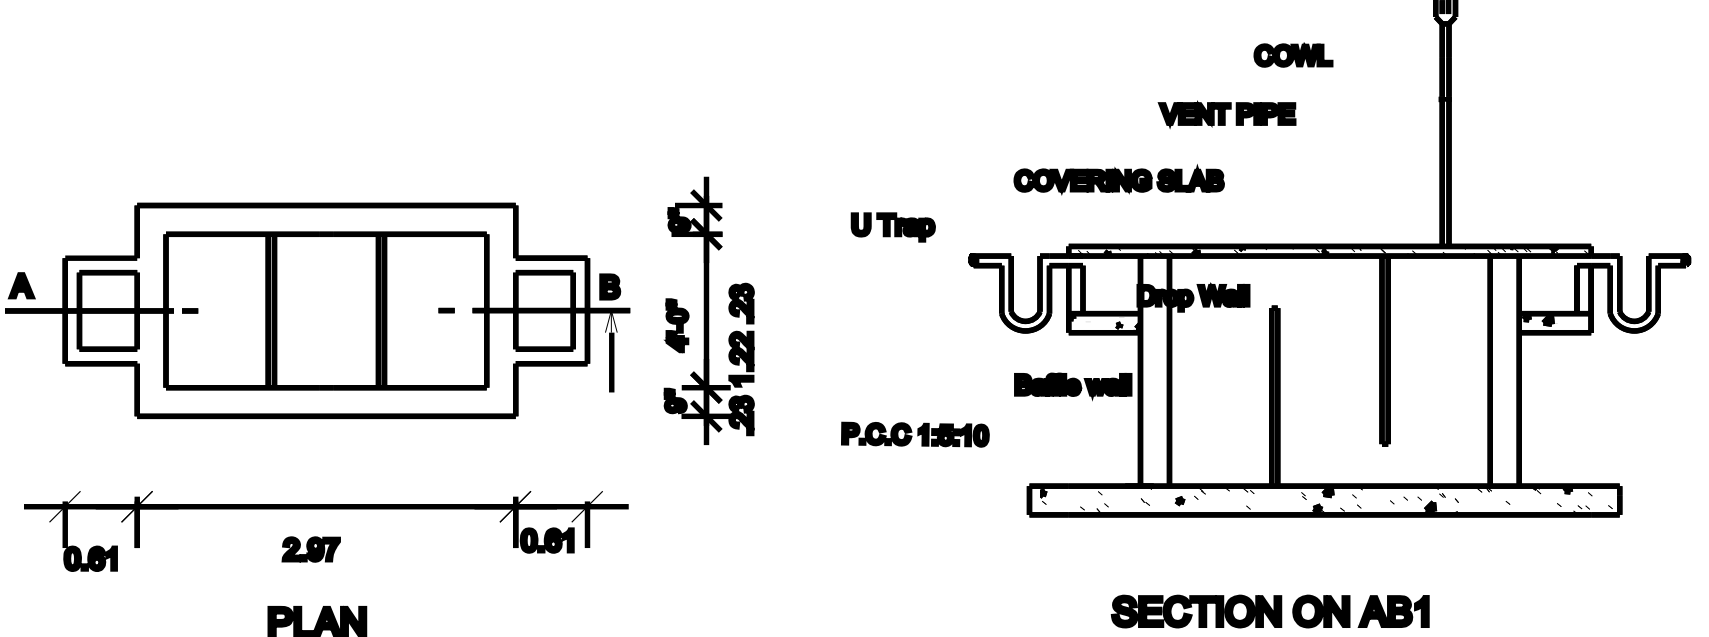



SEPTIC TANK DETAILS

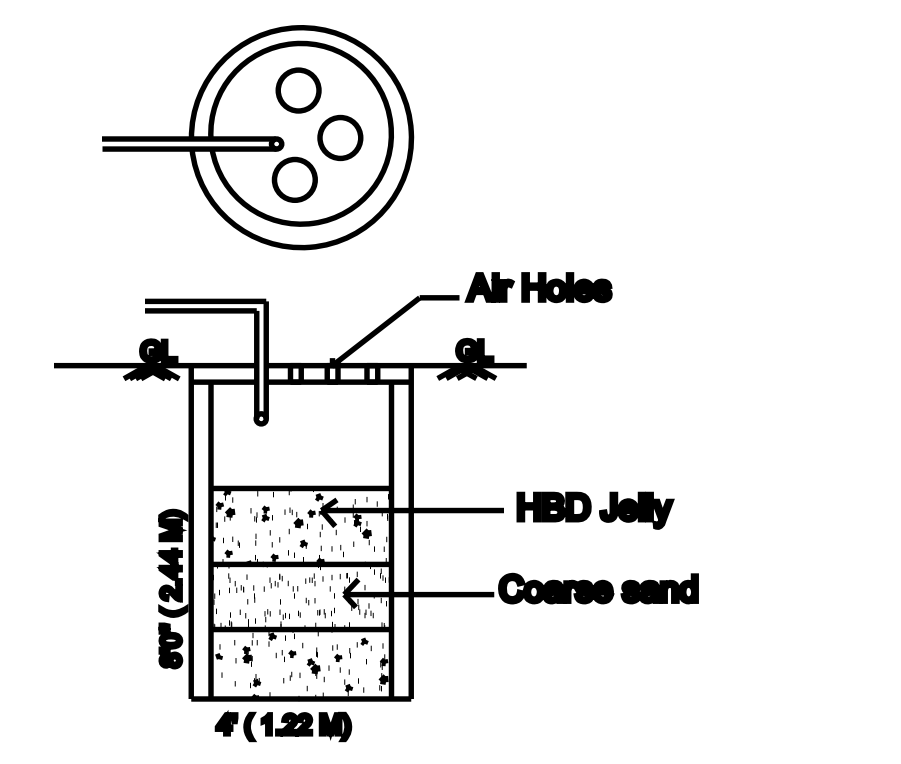

WASTE WATER RECYCLE UNIT

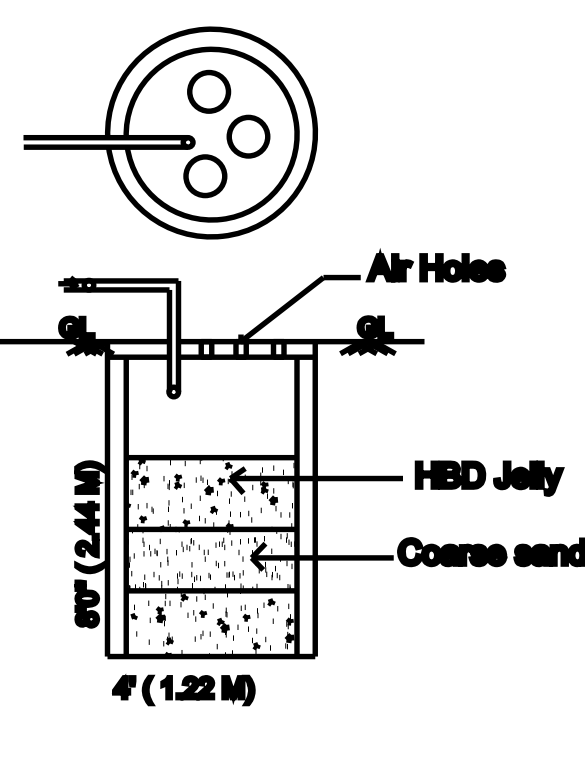

RAIN WATER HARVESTING
TANK DETAIL

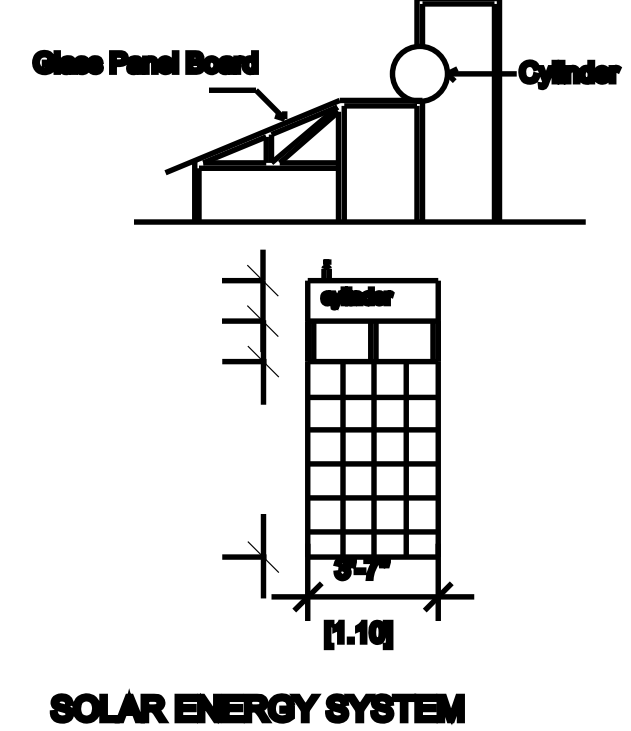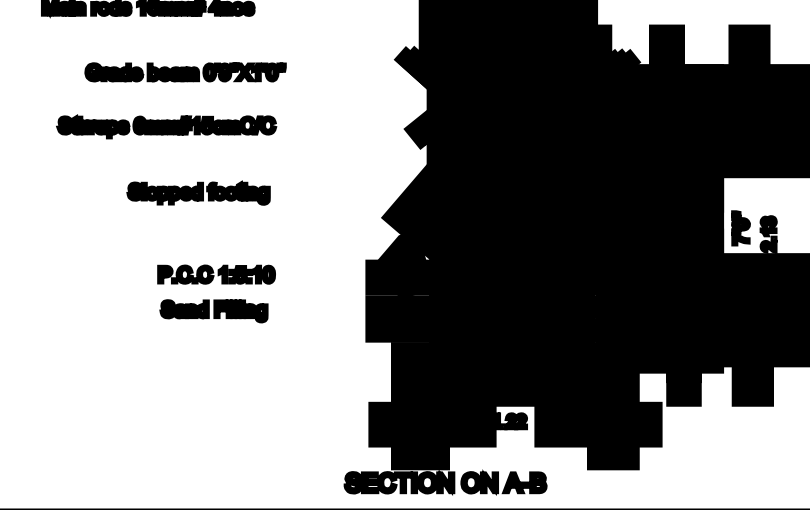

SOLAR ENERGY SYSTEM