
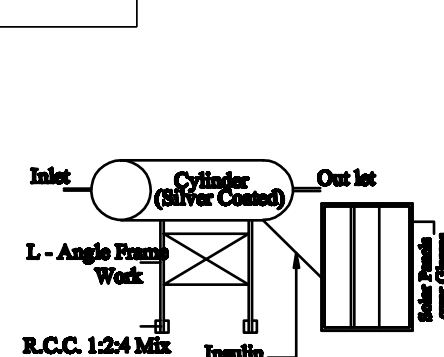


ELEVATION


SECTION AA

(SCALE: 1CM: 1M)

GROUND FLOOR PLAN

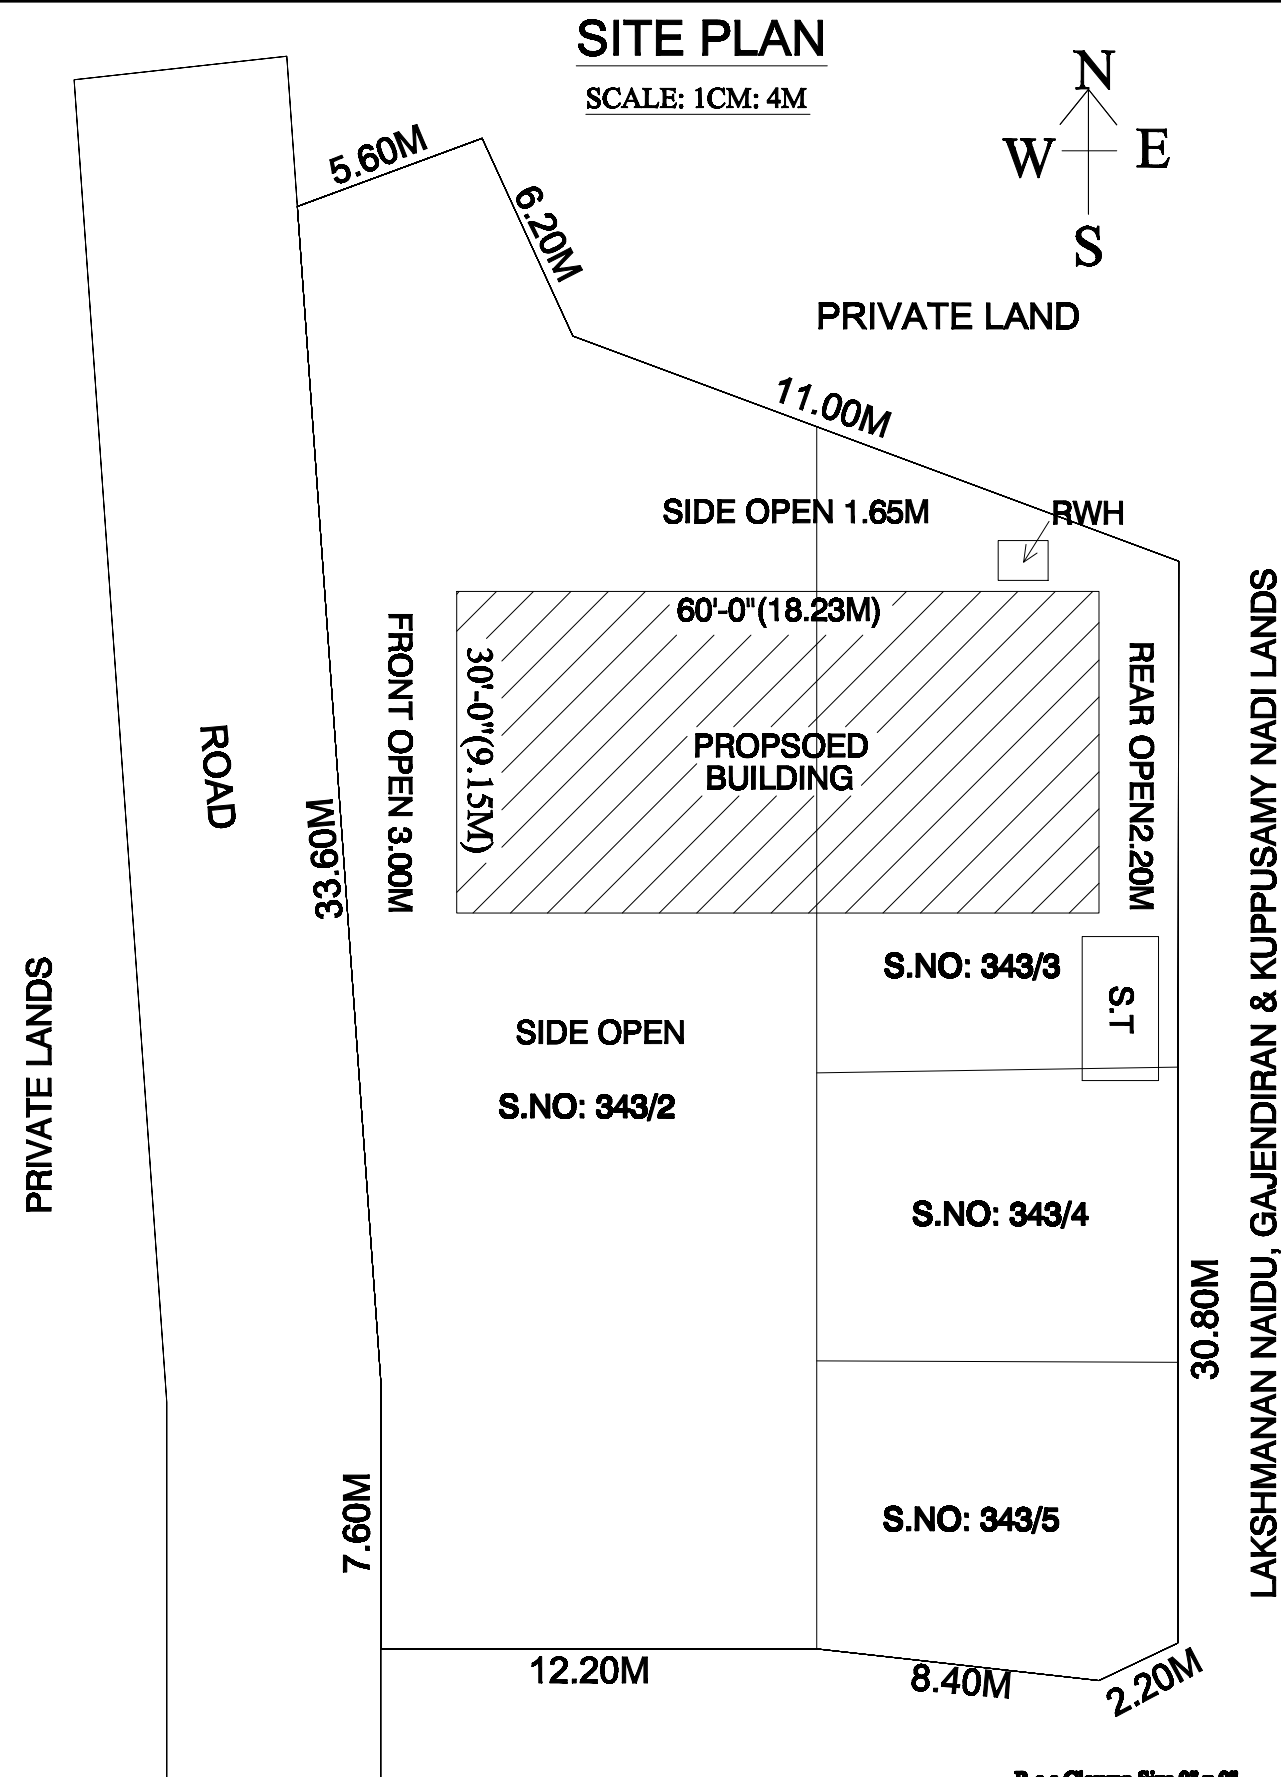


SOLAR ENERGY

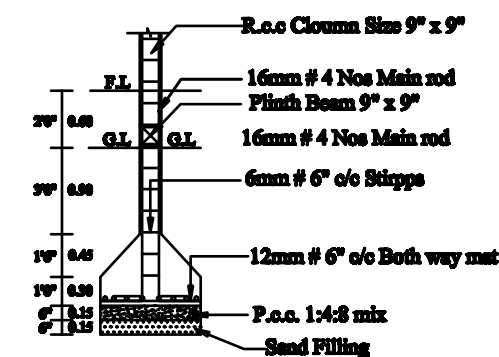


COLUMN DETAIL


NOT TO SCALE

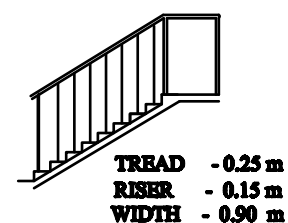


STAIRCASE DETAILS

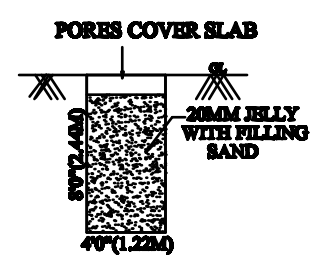

RAIN WATER HARVESTING UNIT

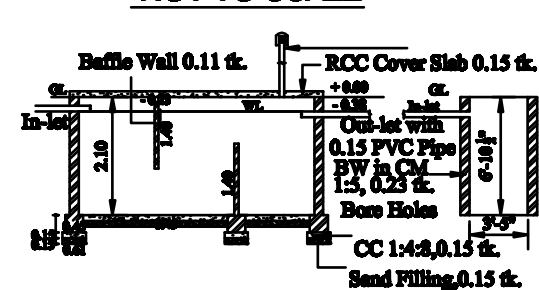

SEPTIC TANK & SOAK PIT

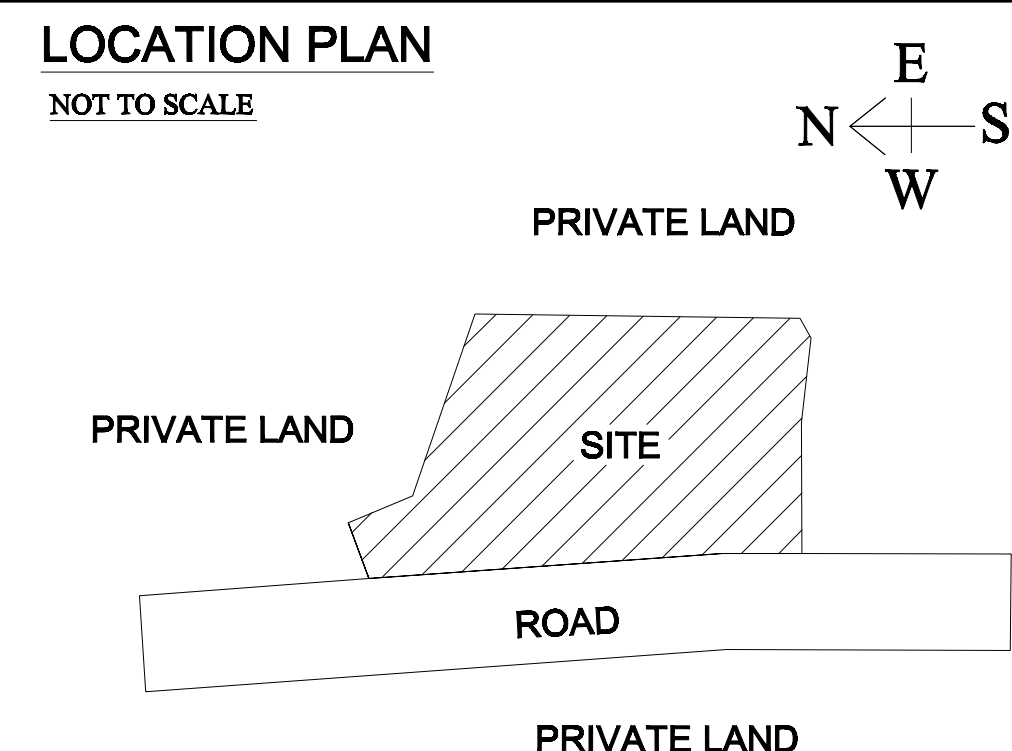

JOINERY DETAILS:

	DESCRIPTION	FEET	METER
RS	ROLLING SHUTTER	8'-0" X 8'-0"	2.44 X 2.44
D1	INNER DOOR	3'-3" X 7'-0"	1.00 X 2.10
D2	TOILET DOOR	2'-6" X 7'-0"	0.76 X 2.10
W1	WINDOW	5'-6" X 4'-6"	1.67 X 1.37
W2	WINDOW	3'-6" X 4'-6"	1.06 X 1.37
V	VENTILATER	3'-6" X 2'-6"	0.91 X 0.76

AREA DETAILS:

DESCRIPTION OF THE WORK	Sq. ft.	Sq. M.
TOTAL AREA OF THE SITE (8.50 ARE)	9146.00	850.00
PRO., ACC SHEET GROUND FLOOR AREA	1800.00	167.26
TOTAL OPEN AREA	7346.00	682.74
TOTAL FSI AREA	1800.00	167.26

**PLAN SHOWING THE PROPOSED CONSTRUCTION OF
PPGI ROOF SHEET BUILDING IN GROUND FLOOR AT
SURVEY NO'S: 343/2A, 343/2A, 343/3, 343/4 & 343/5,
AT THENPALLI VILLAGE & PANCHAYAT, KATPADI
TALUK, VELLORE DISTRICT.**

Owner's: 1.Mrs. JAYALAKSHMI 2. Mr. D.B.VENKATESH.

1. Mrs. Jayalakshmi V
JAYALAKSHMI V

2. Mr. D.B. Venkatesh
D.B.VENKATESH
APPLICANT

B. Poonguzhali
Er. B. POONGUZHALI, B.E.,
Licensed Building Surveyor
Grade-I, Registration No: 221/2022
M.B.R. BUILDERS,
No.250-B, M.B.T. Road,
Puliyanthangal, Ranipet - 632 406.
Cell : 94423 56830