

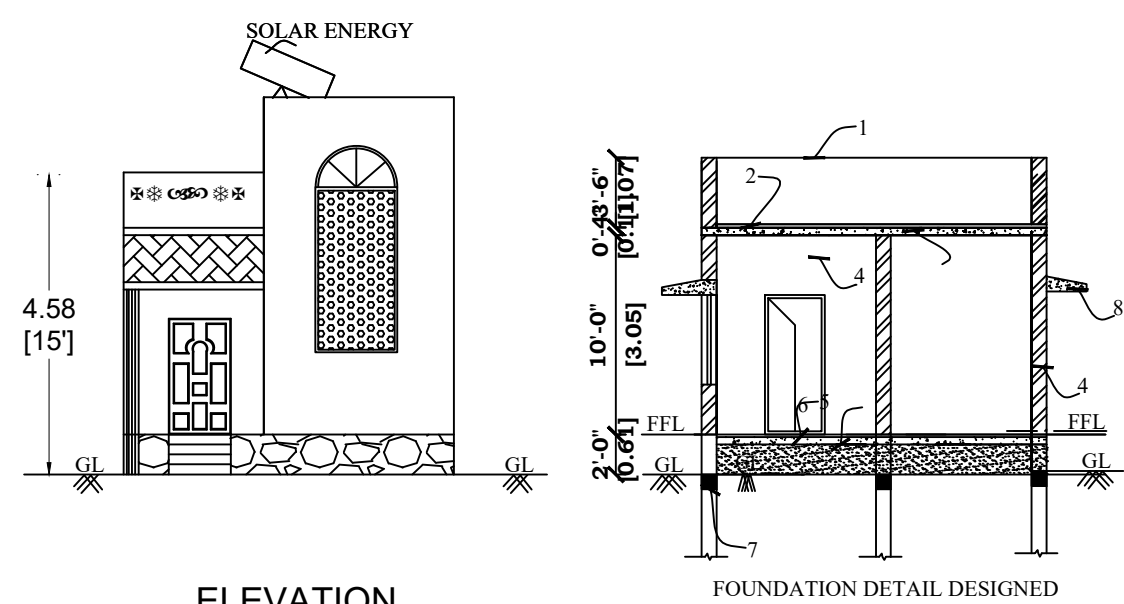
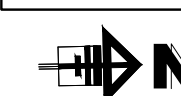


PLAN SHOWING THE PROPOSED CONSTRUCTION OF R.C.C. ROOF GROUND FLOOR RESIDENTIAL BUILDING IN S.F.NO :33/5 , PATTA NO: 241 , MANJIYAMMAN KOVIL STREET, KILPALLIPATTU VILLAGE PANCHAYAT, VELLORE TALUK & DISTRICT.

APPLICANT : 1. Mr. S. SUGUMAR S/O Mr.SHANMUGAM

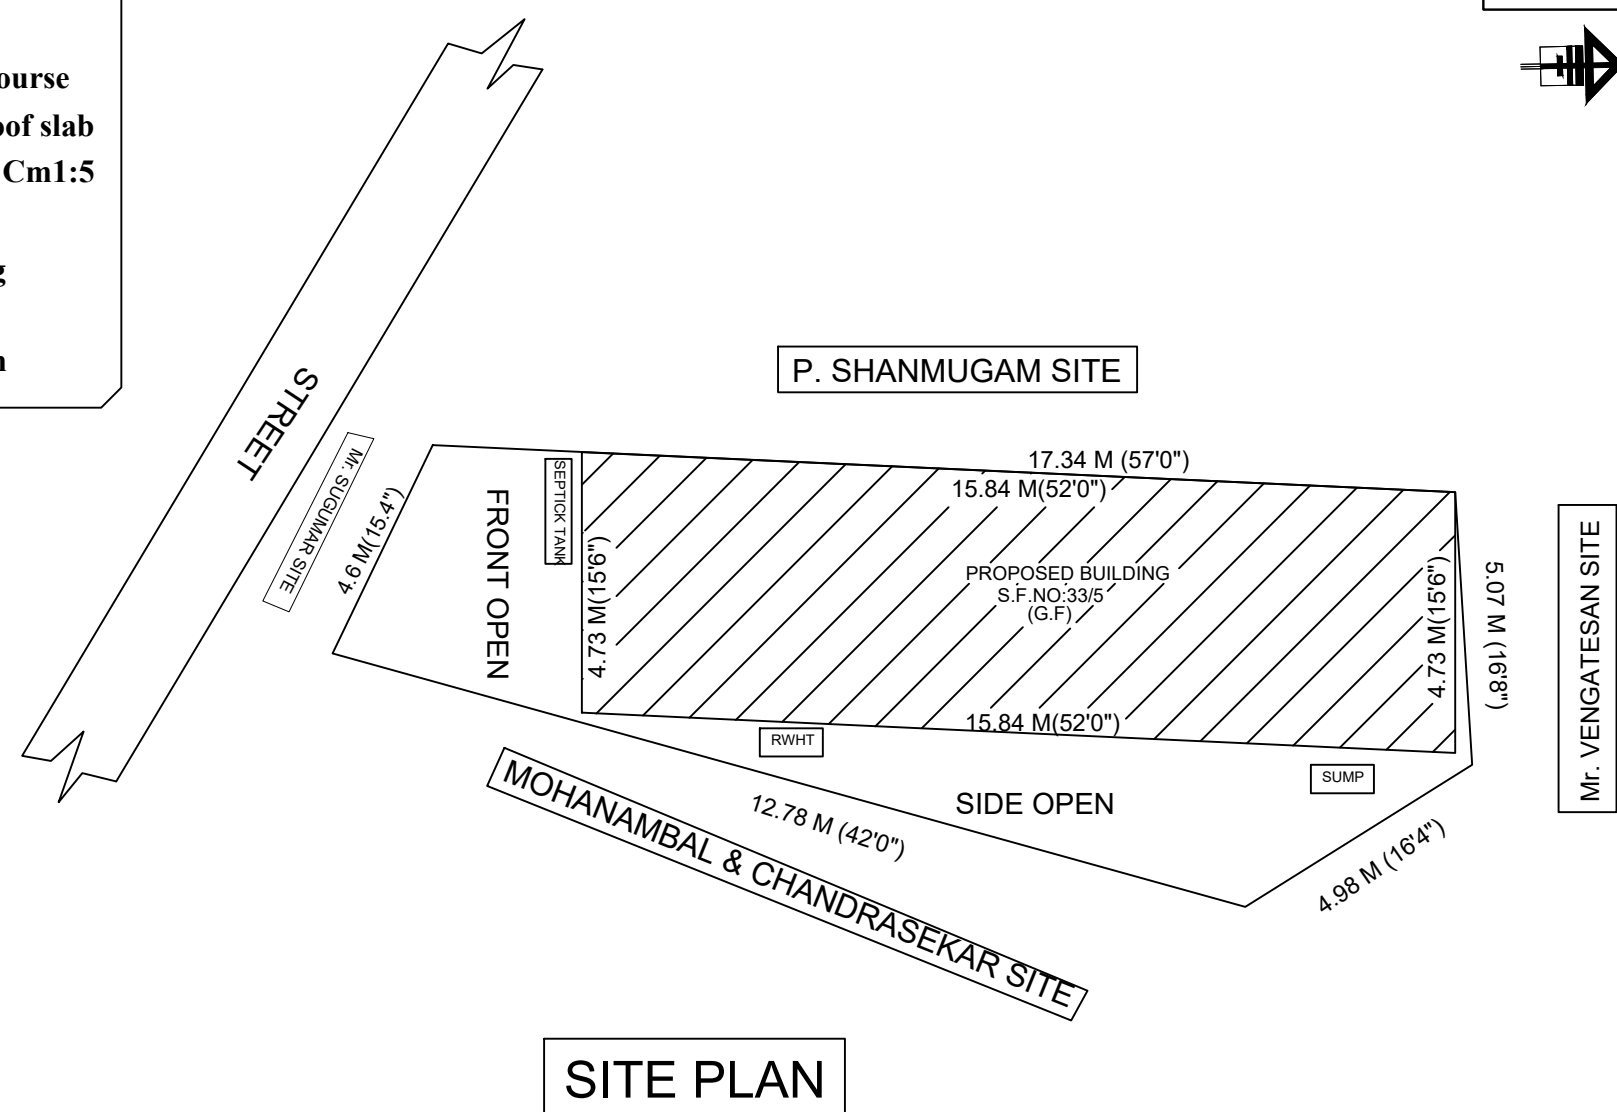

- 1. Parapet wall
- 2. Weathering course
- 3. R.C.C 1:2:4 roof slab
- 4. Brick work in Cm1:5
- 5. P.C.C 1:5:10
- 6. Floor finishing
- 7. Sand filling
- 8. R.C.C. Column

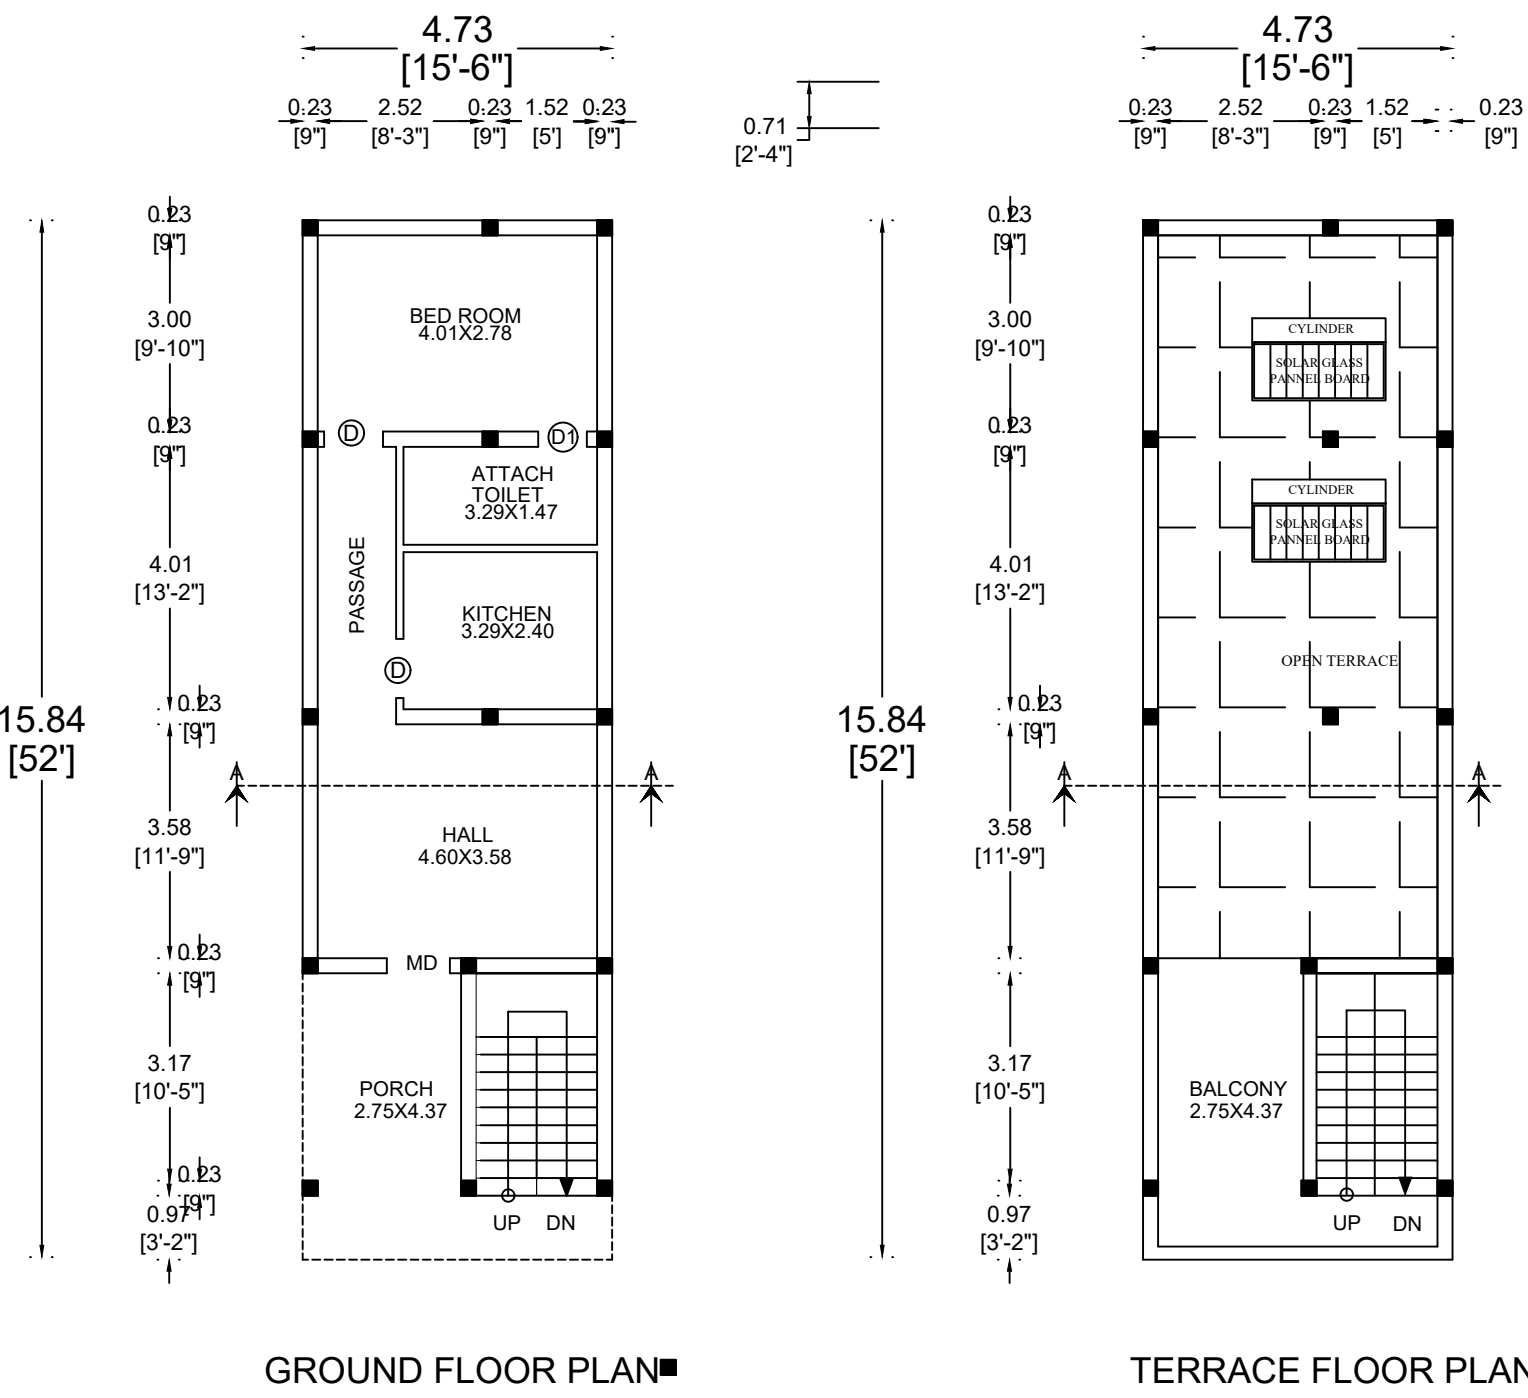

AREA DETAILS :

	SQFT	(or)	SQMT
TOTAL AREA OF THE TSLR ..	1061.00		98.06
TOTAL AREA AS PER DOCUMENT ..	1308.00		121.56
PROPOSED CONSTN.IN G.F ..	808.50		75.11
OPEN SPACE ..	252.50		41.17
PLOT COVERAGE = $\frac{808.50}{1061.00} = 58\%$			
F.S.I. = $\frac{808.50}{1061.00} = 0.58$			

RS ... R.SHUTTER	2.13 X 2.13
D1 ... DOOR	0.91 X 2.13
W ... WINDOW	1.21 X 1.21
W1 ... WINDOW	1.06 X 1.21
GW ... WINDOW	2.13 X 1.52
V ... VENTILATOR	0.76 X 0.76

OWNER'S BOUNDARY IN	
PRO. CONSTN AREA IN	
EXI- ROAD / STREET IN	

Applicant's Name :Mr. S.SUGUMAR S/O Mr. SHANMUGAM

ENGINEER
Er.S.AMIRTHAPRIYA., B.E
BOSS BUILDERS
LICENSED BUILDING SURVEYOR
C.C. ROAD KANNAMANGALAM
THIRVANNAMALAI DIST. 635601
CELL: 7708581052
9629757617