

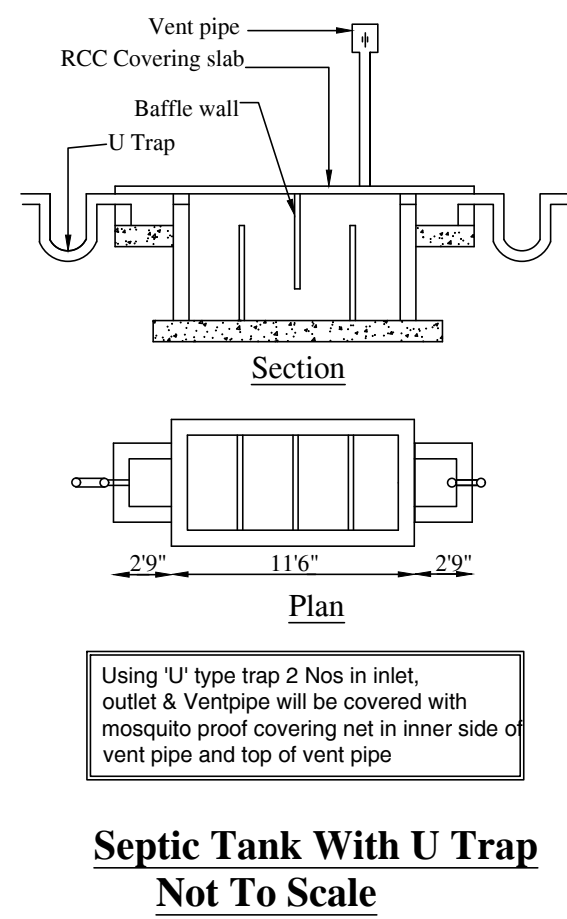
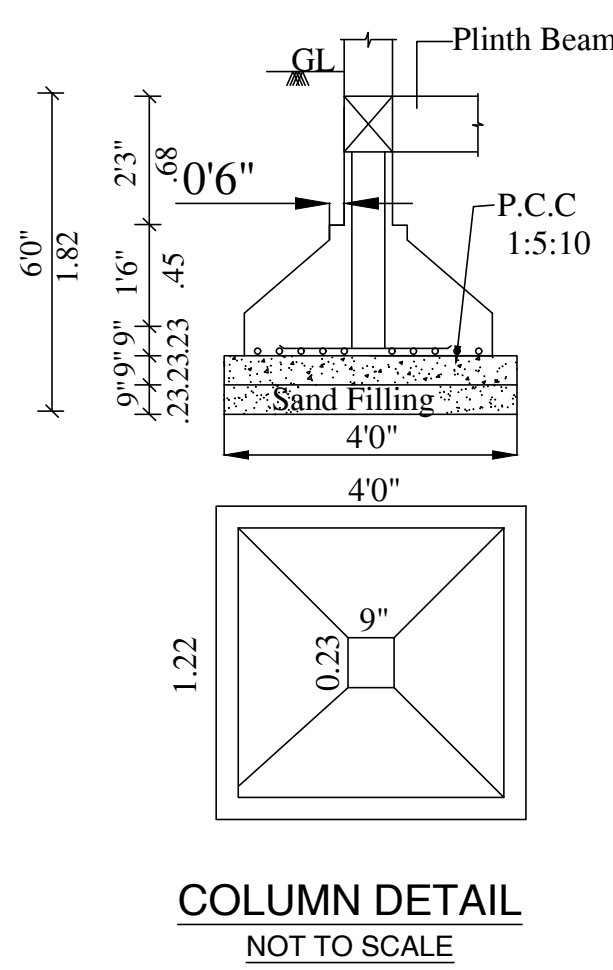
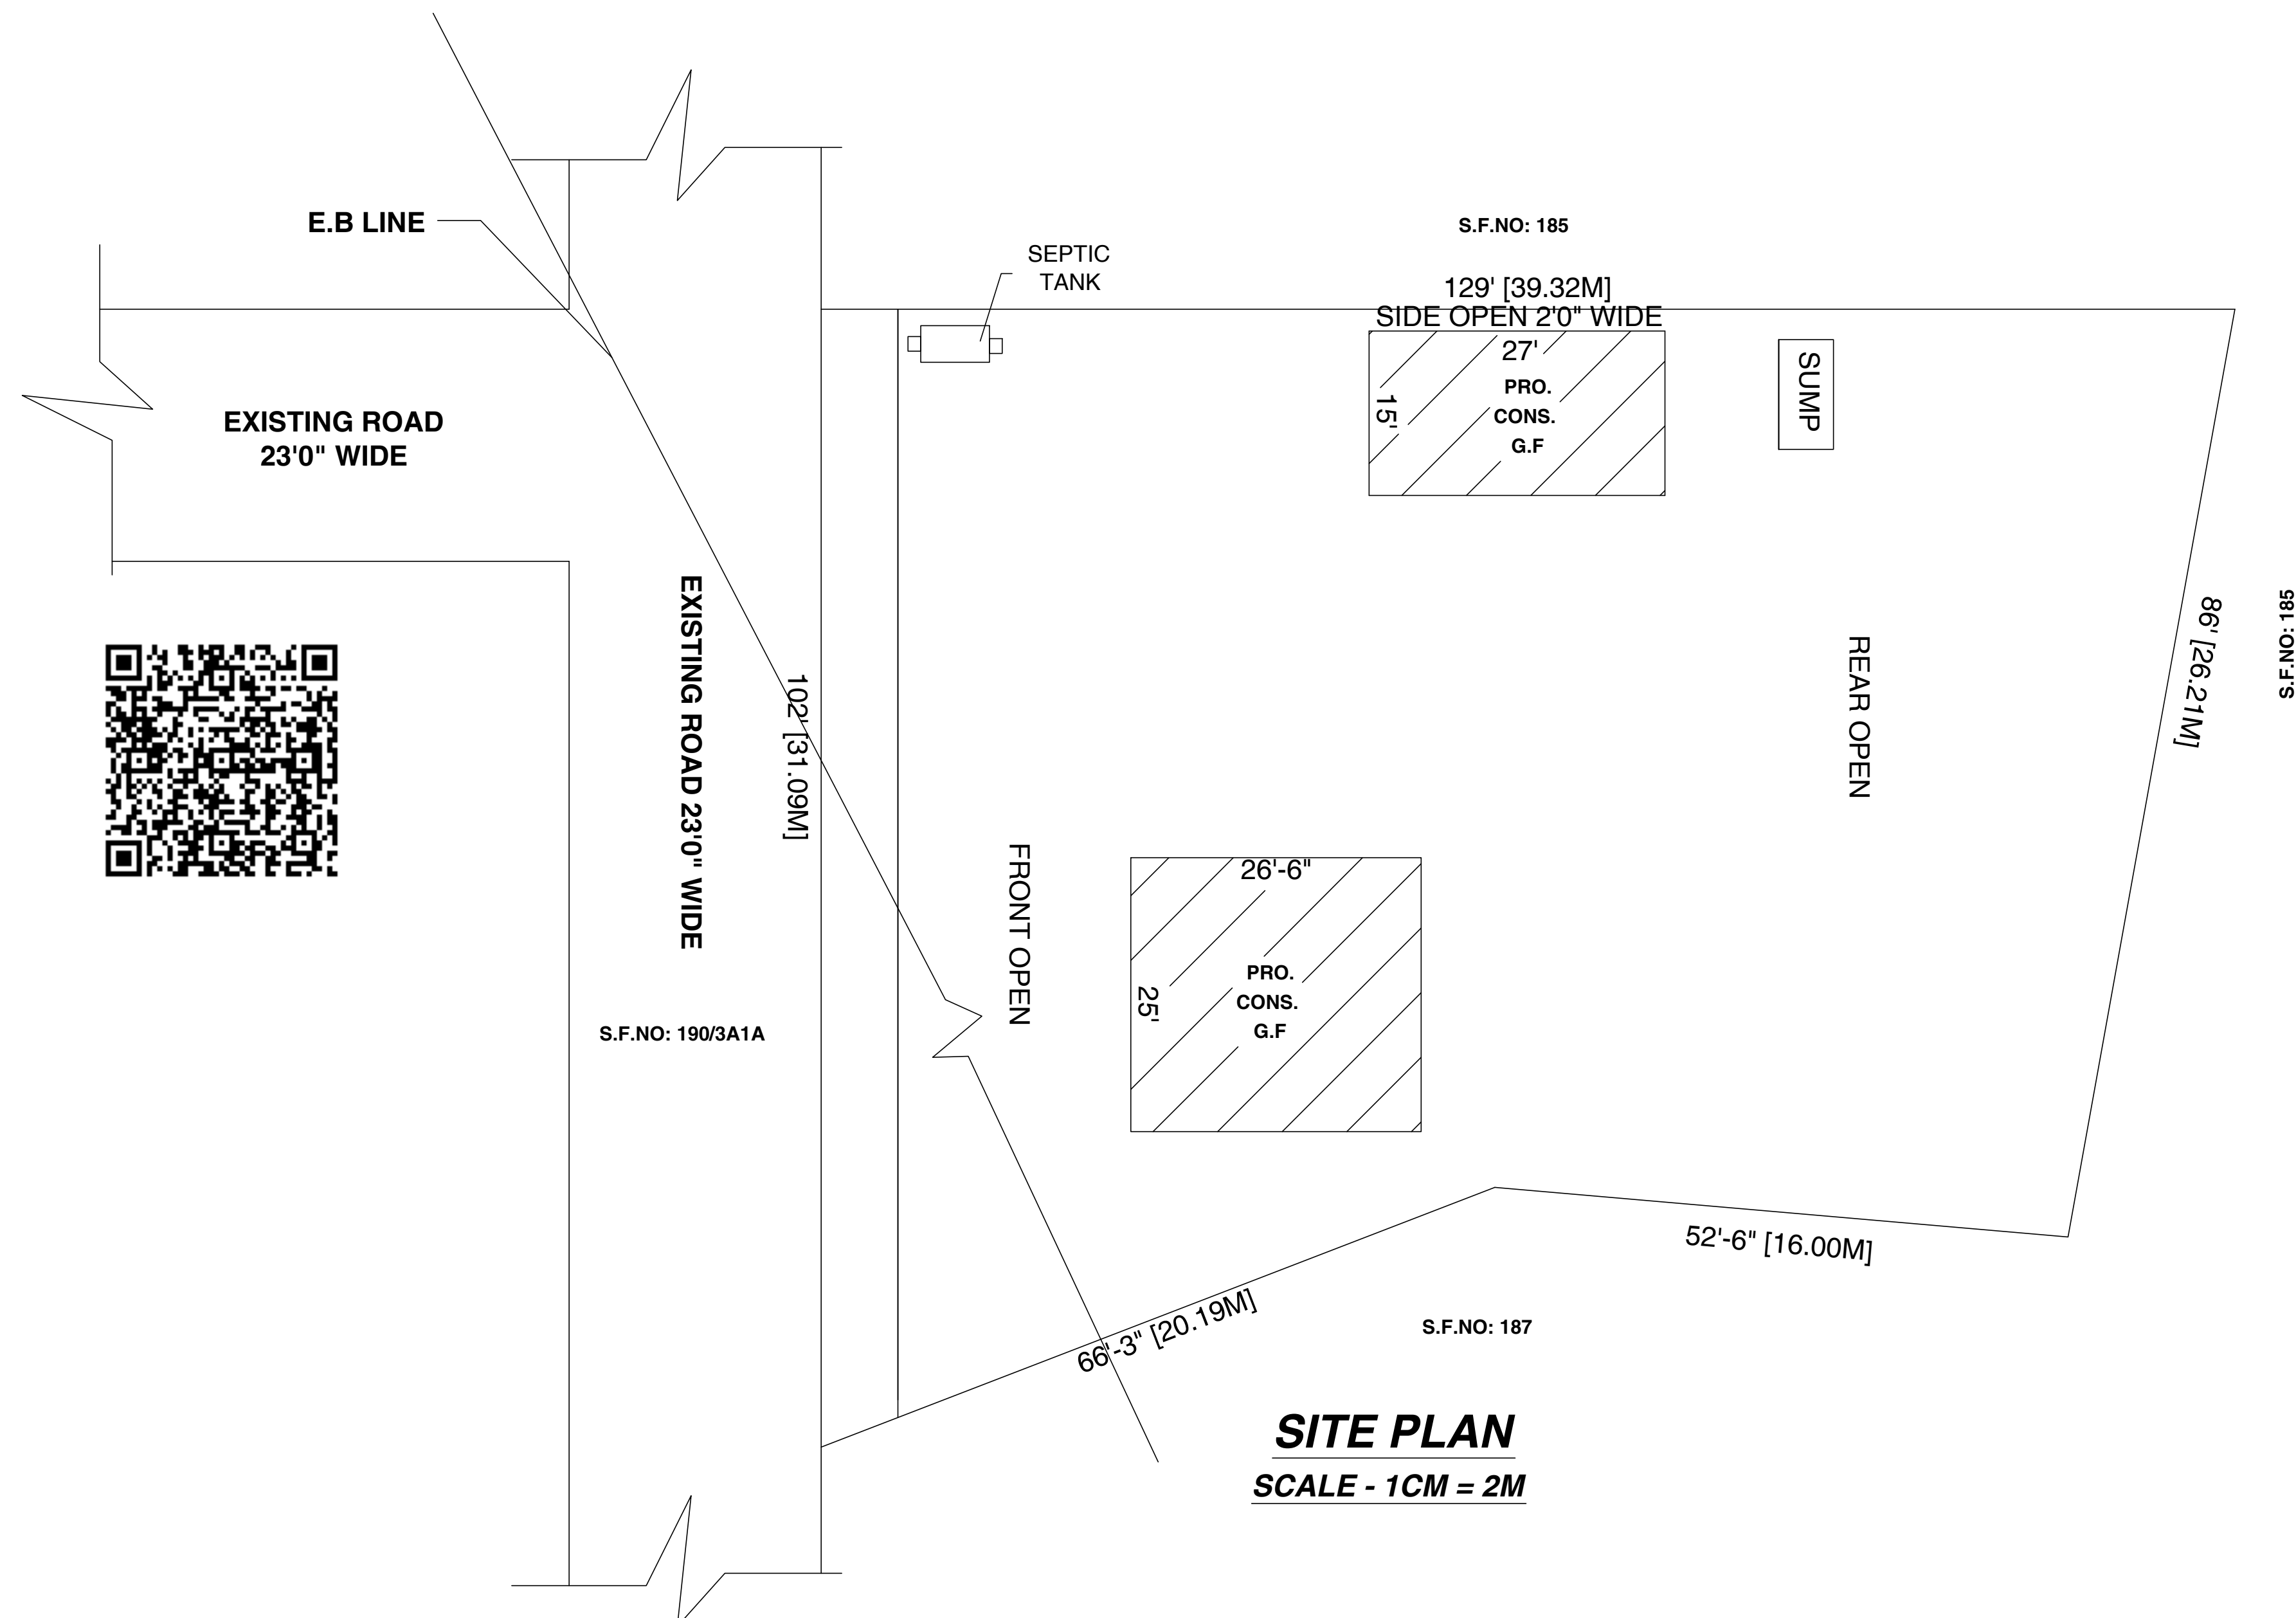
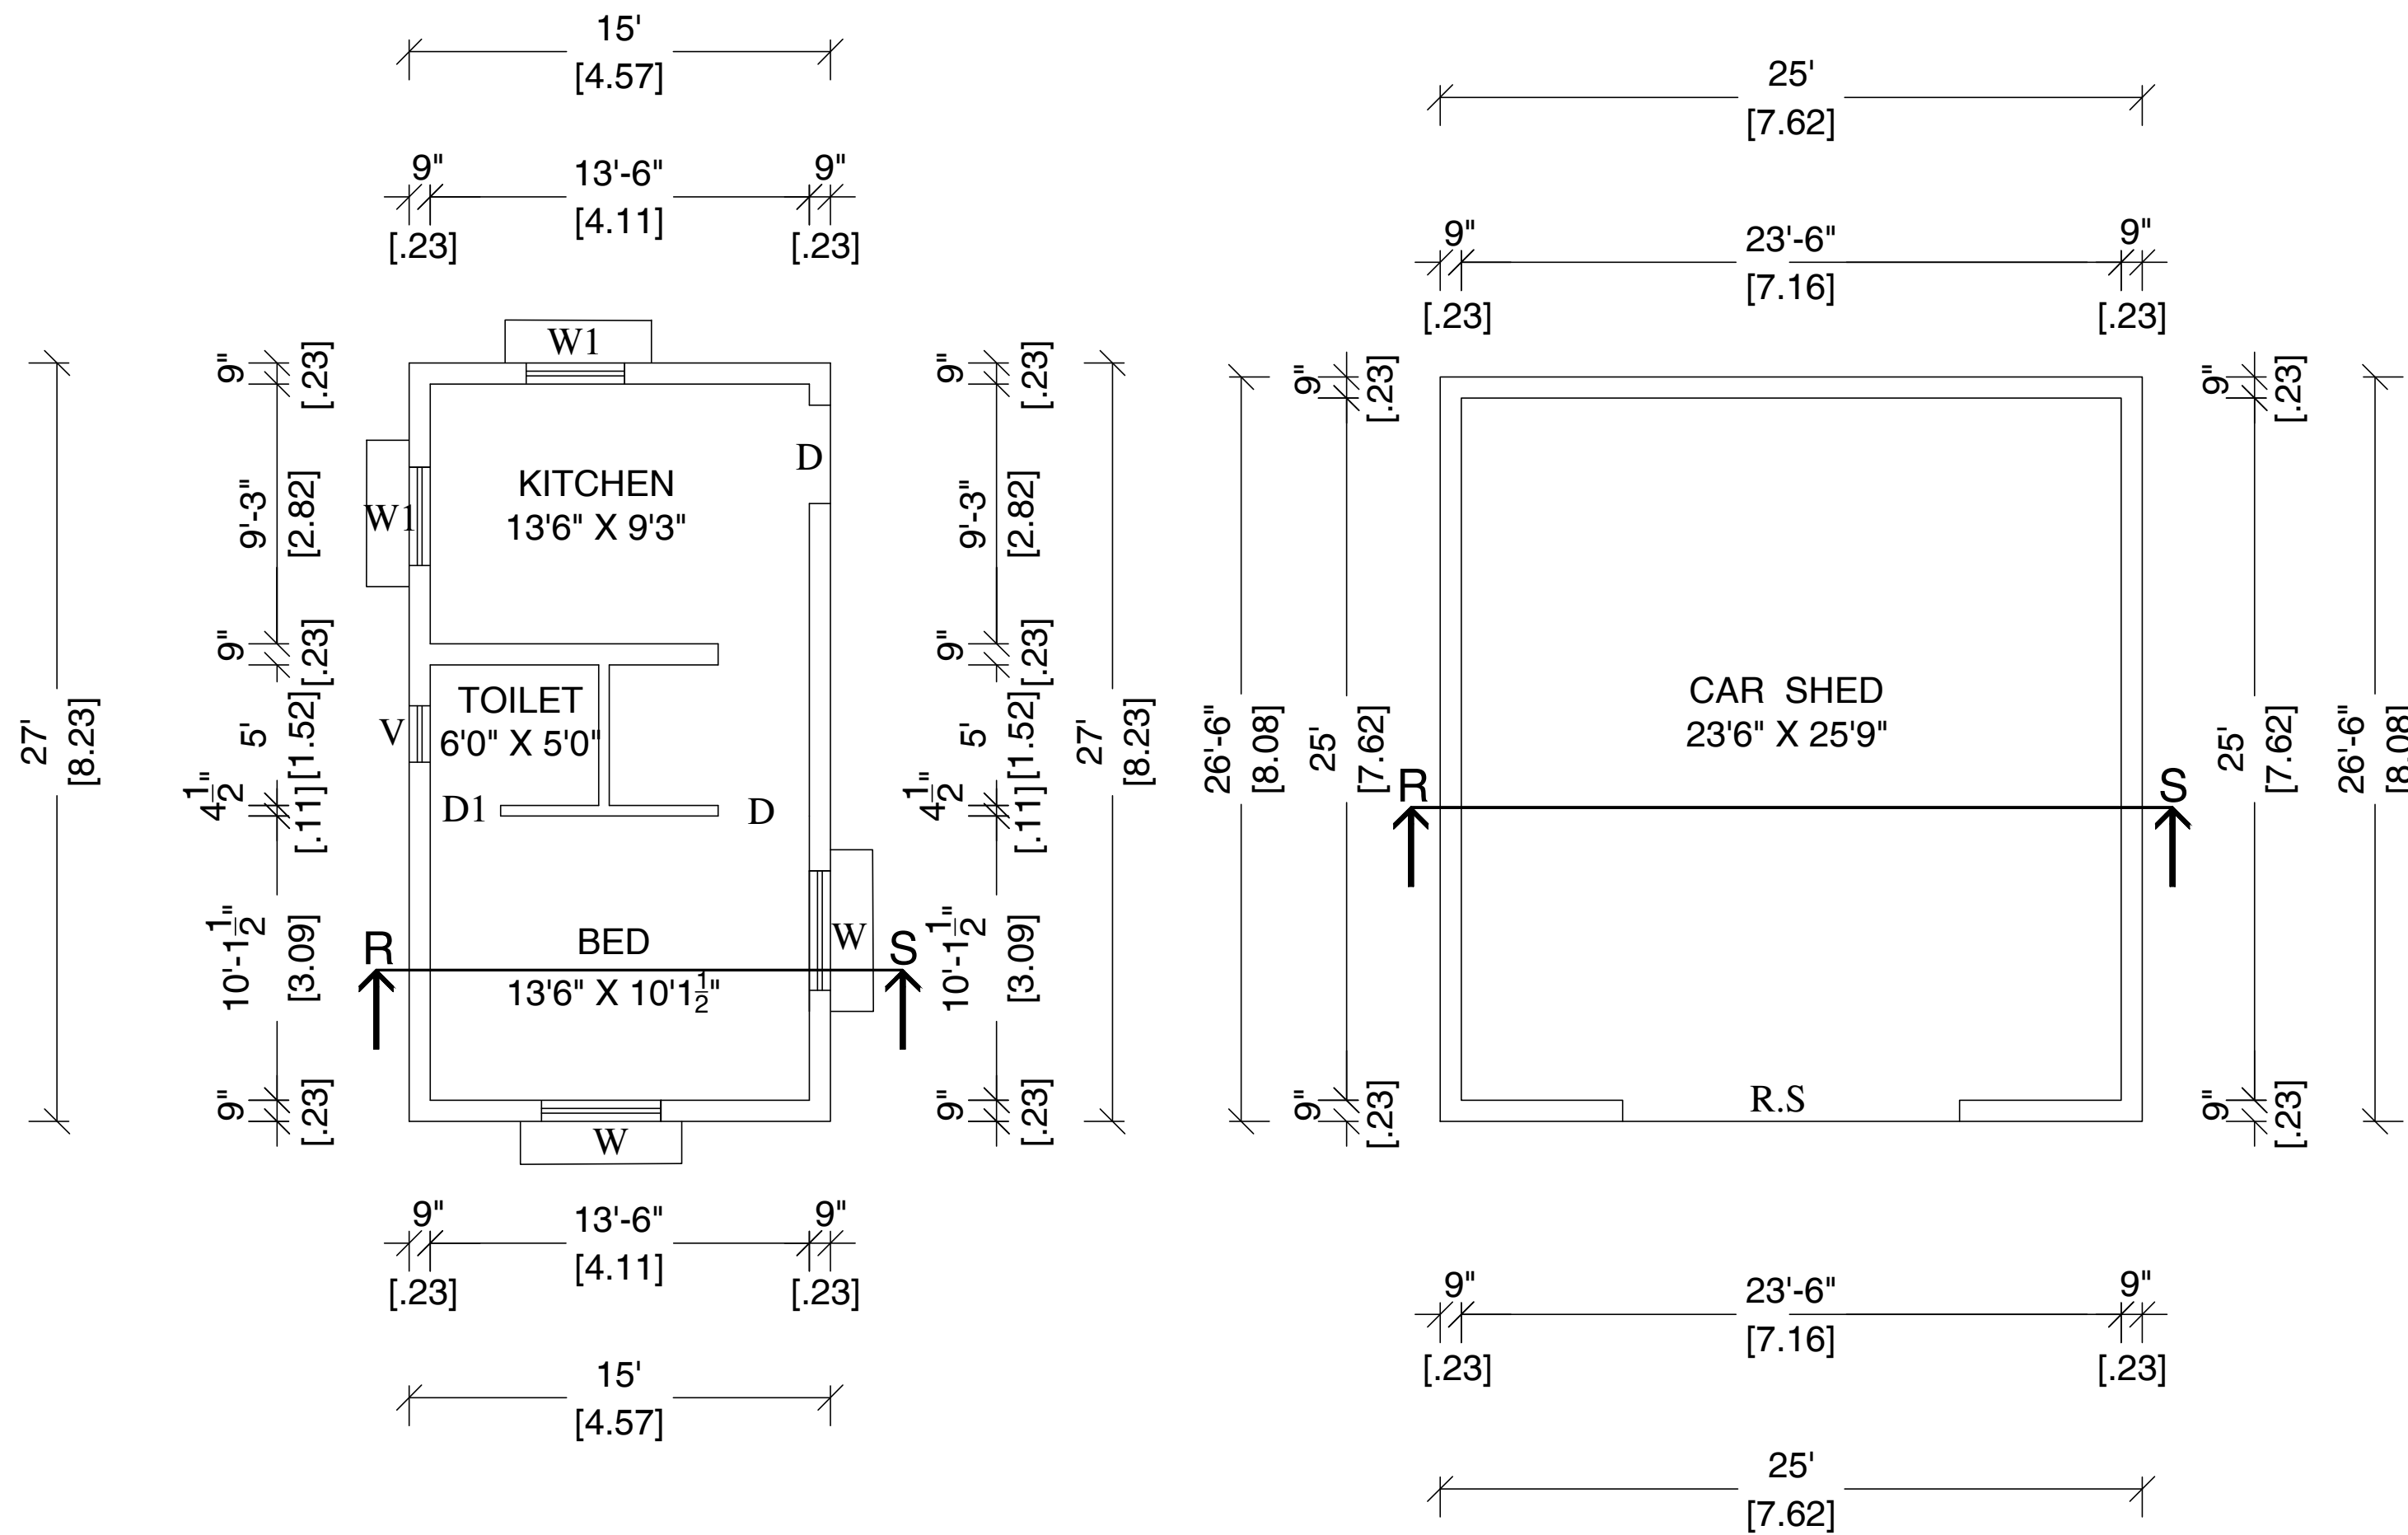
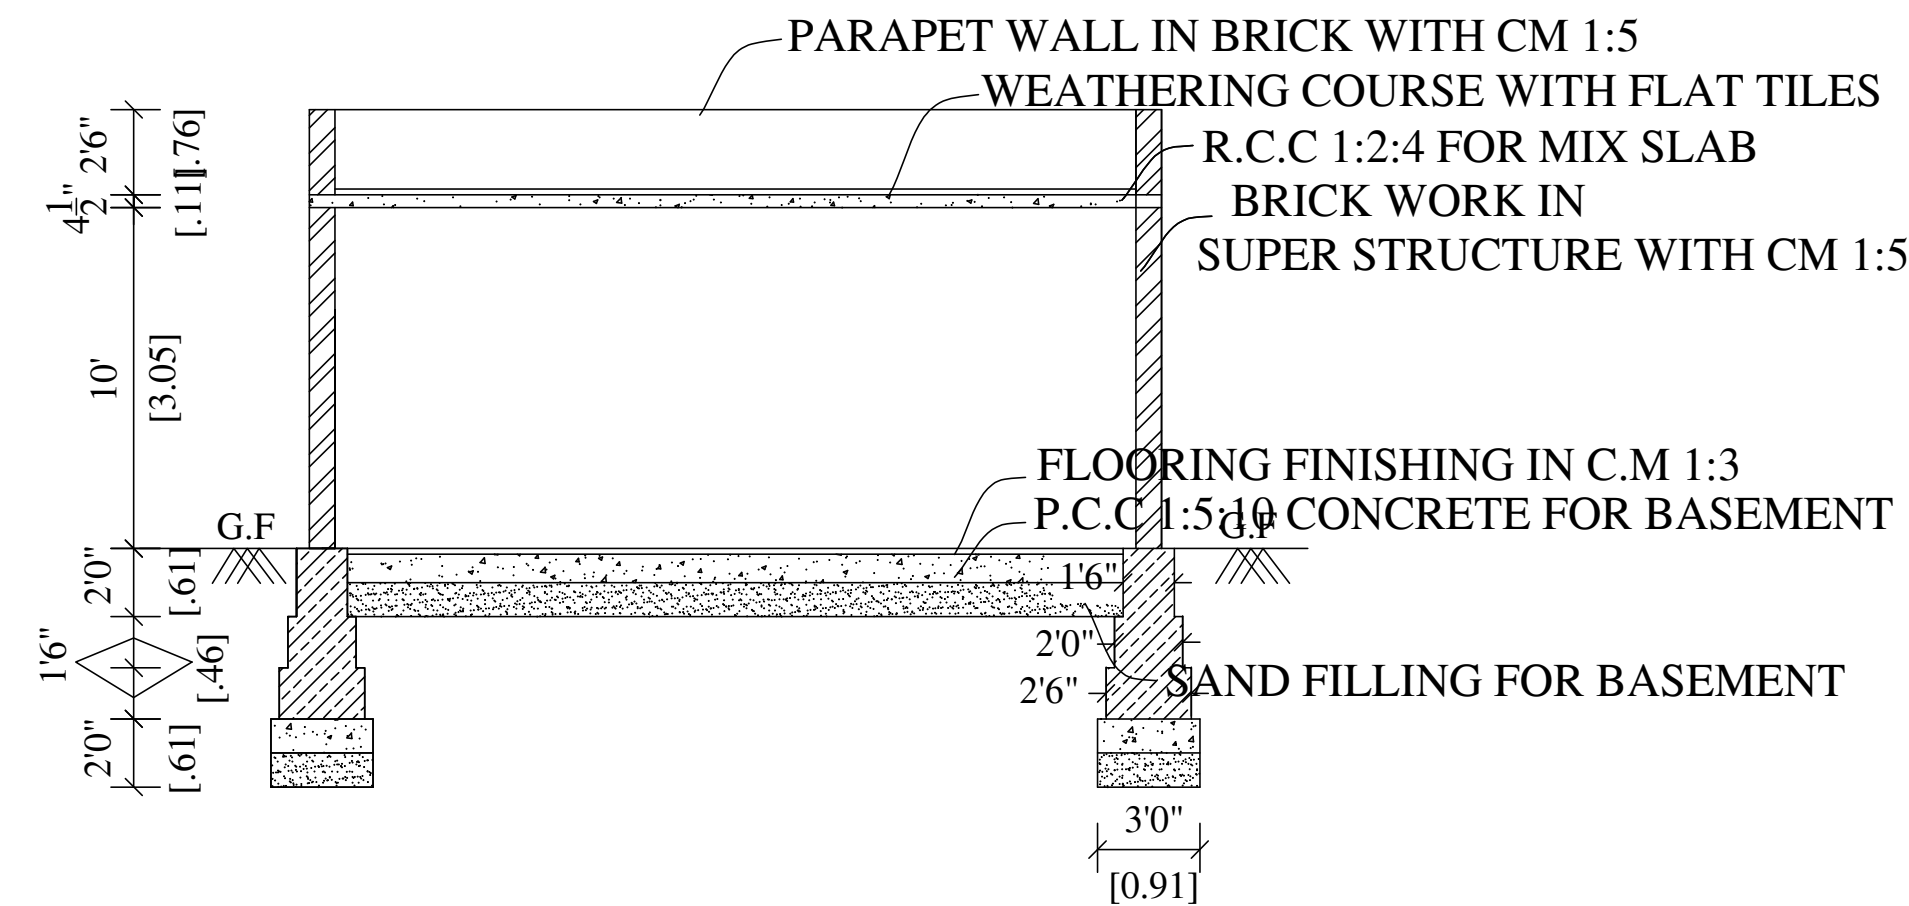
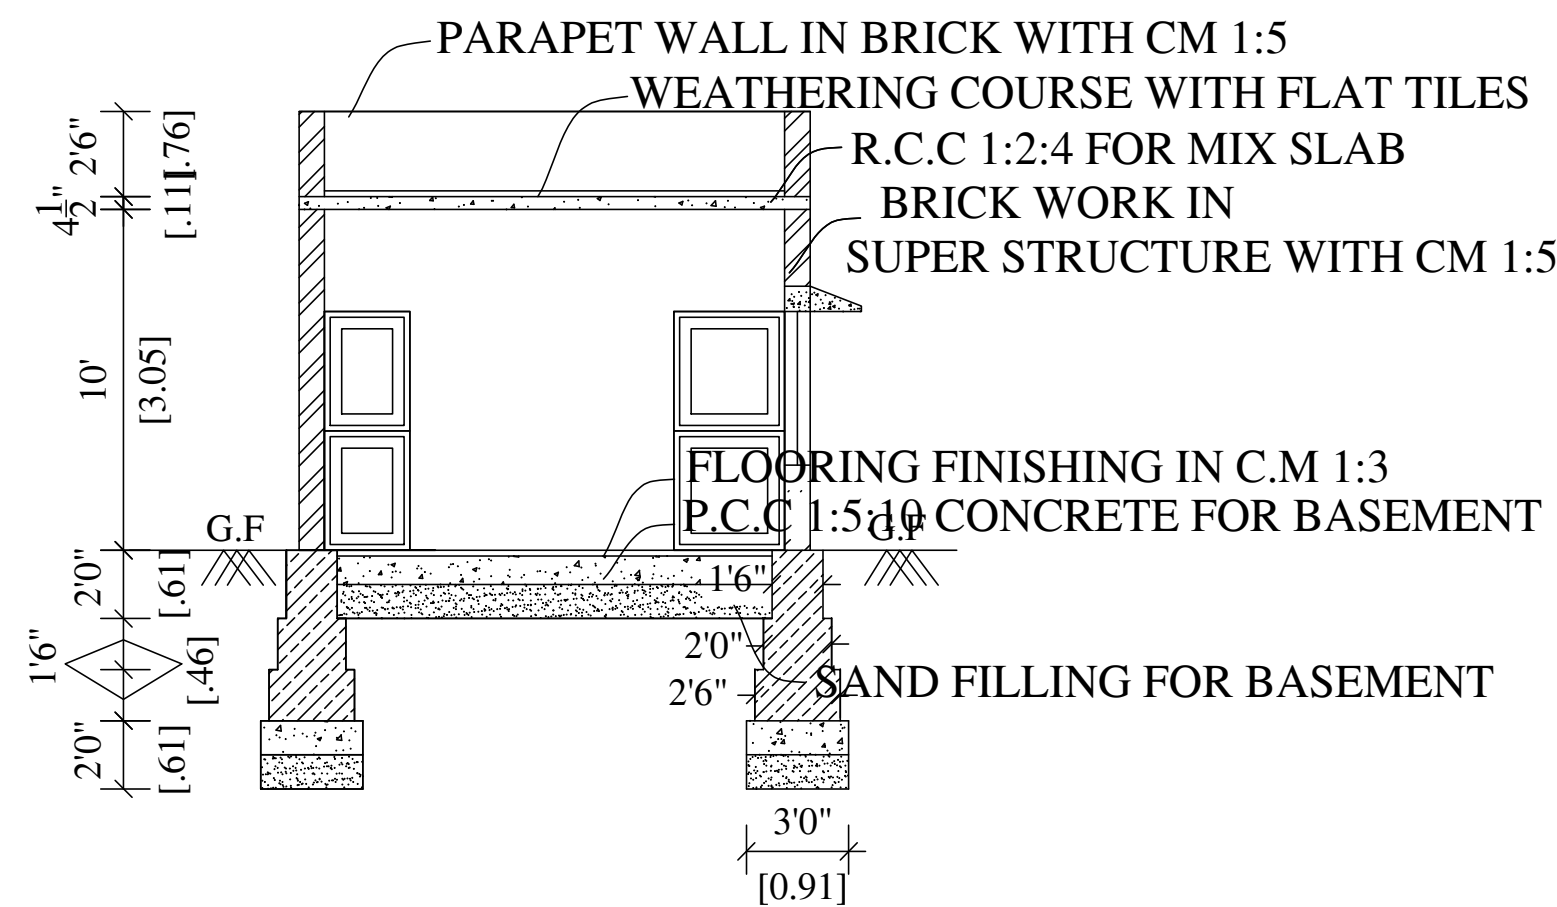
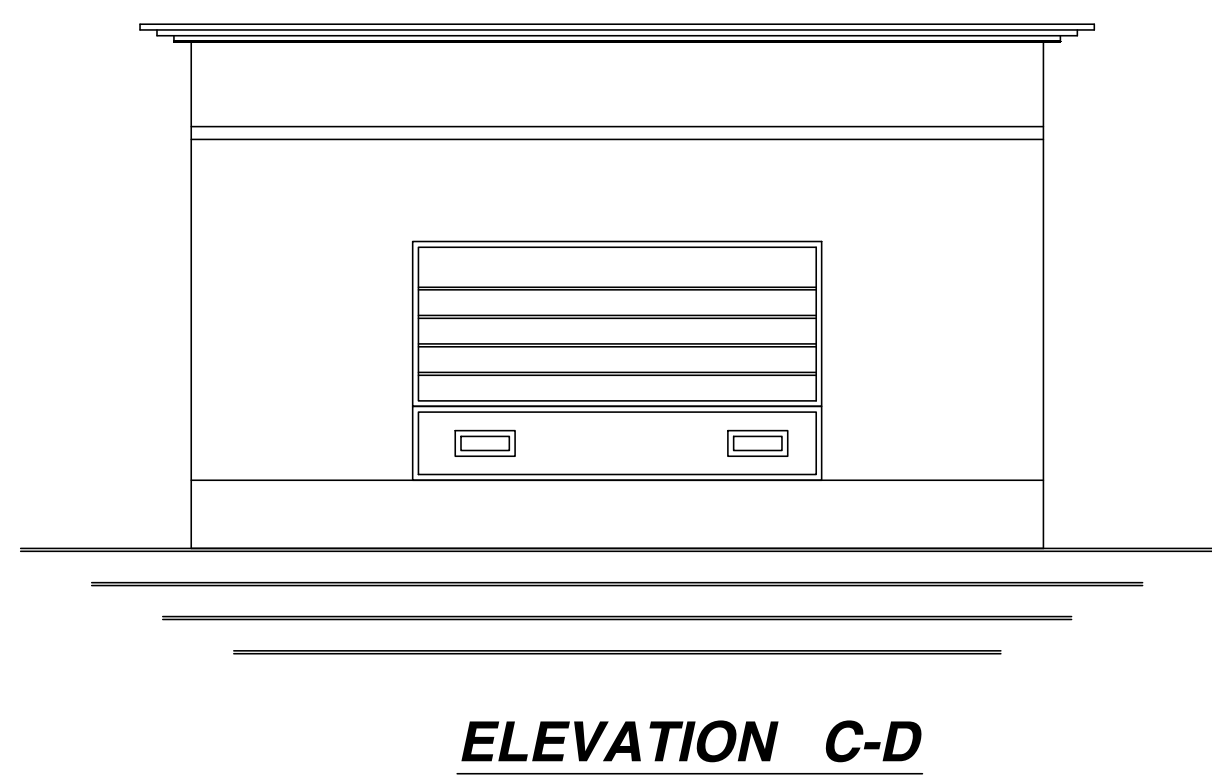




PLAN SHOWING THE PROPOSED CONSTRUCTION OF A RESIDENTIAL BUILDING IN GROUND FLOOR AT S.F.NO: 190/3A1A1, AT "SRI KUMARAN NAGAR" SENUR VILLAGE & PANCHAYAT KATPADI TALUK VELLORE DISTRICT.
SCALE : 1Inch = 8Feet (OR) 1CM = 1M

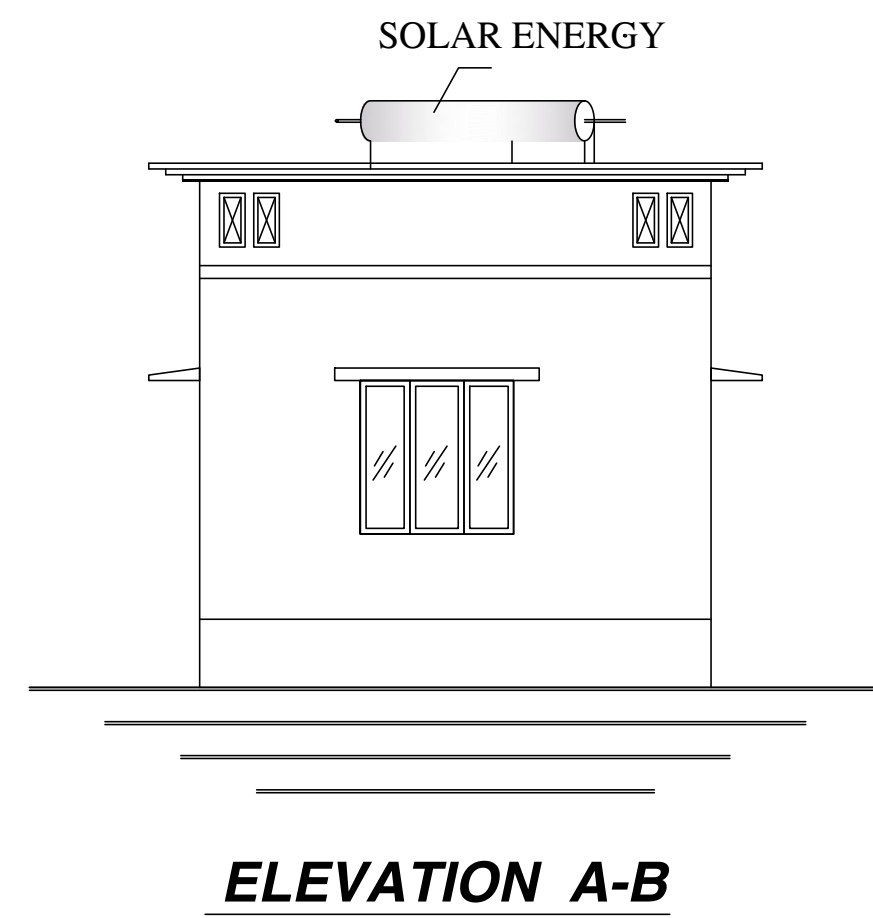

Rain Water Harvest Unit
Not To Scale

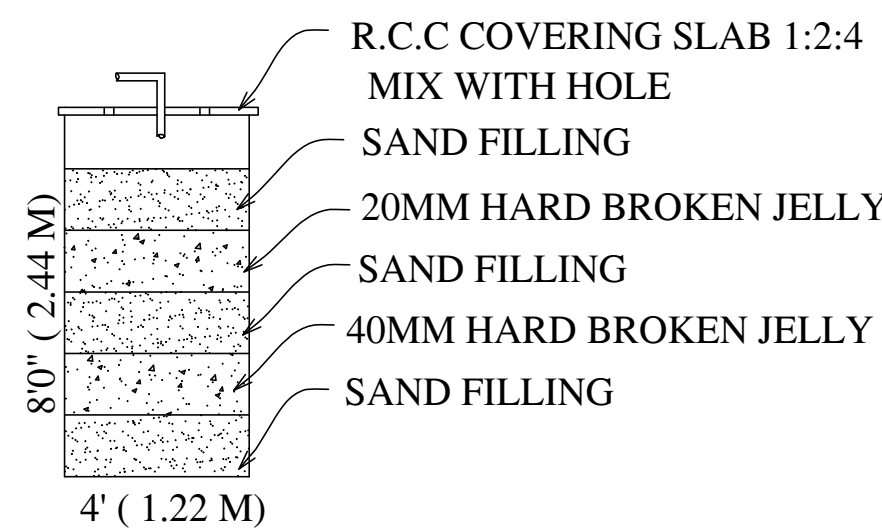

Waste Water Recycle Unit
Not To Scale

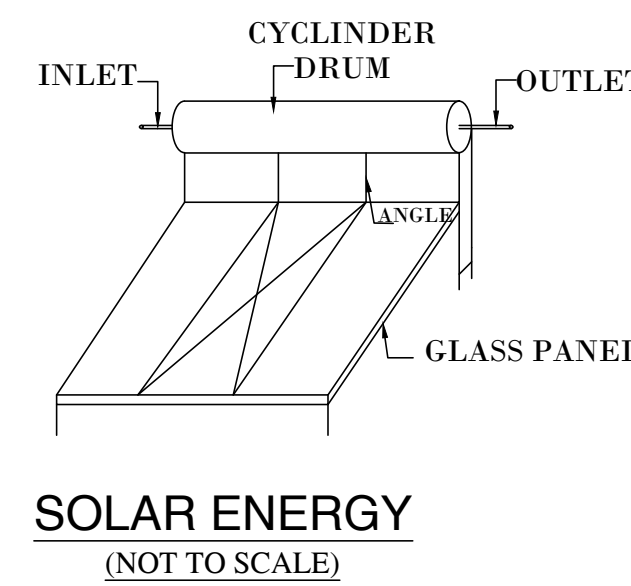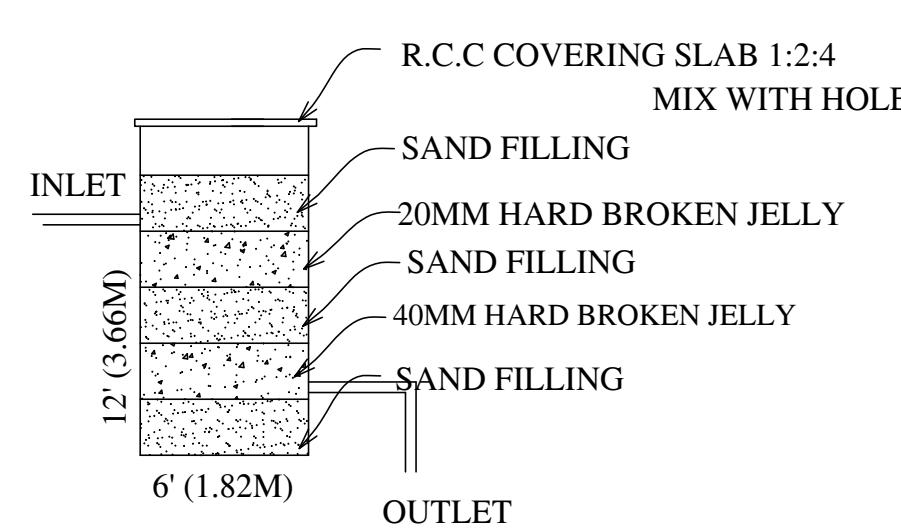

SITE PLAN:-
S.F.NO: 190/3A1A,
PLOT NO: 190/3A1A1,
AT "SRI KUMARAN NAGAR" SENUR VILLAGE & PANCHAYAT KATPADI TALUK VELLORE DISTRICT.

AREA DETAILS:-

	Sq.ft.	Sq.mt.
TOTAL AREA OF THE PLOT ---	10892.90	1013.29
BUILDING G.F. AREA -----	405.00	37.67
CAR SHED AREA-- -----	662.50	61.62
OPEN SPACE AREA --- --- ---	9825.40	914.00

JOINERIES:-

R.S --- ROLLING SHUTTER --	10'0" X 7'0"	3.05 X 2.13
D --- DOOR -----	3'3" X 7'0"	0.99 X 2.13
D1 --- DOOR -----	2'6" X 7'0"	0.76 X 2.13
W --- WINDOW -----	4'6" X 4'6"	1.37 X 1.37
W1 --- WINDOW -----	3'3" X 3'6"	0.99 X 1.07
V --- VENTILATOR -----	3'0" X 2'0"	0.91 X 0.61

SPECIFICATION:-

ALL DETAILS ARE AS SHOWN IN SECTION ON --- "R-S"

LEGEND:-

OWNER'S BOUNDARY SHOWN IN GREEN --- ---
PROPOSED CONSTRUCTION SHOWN IN RED --- ---
EXISTING ROAD SHOWN IN YELLOW --- ---

OFFICE USE

APPLICANT'S SIGNATURE

CONSULTING ENGINEER

REF.NO:PD83 /09.05.2024