
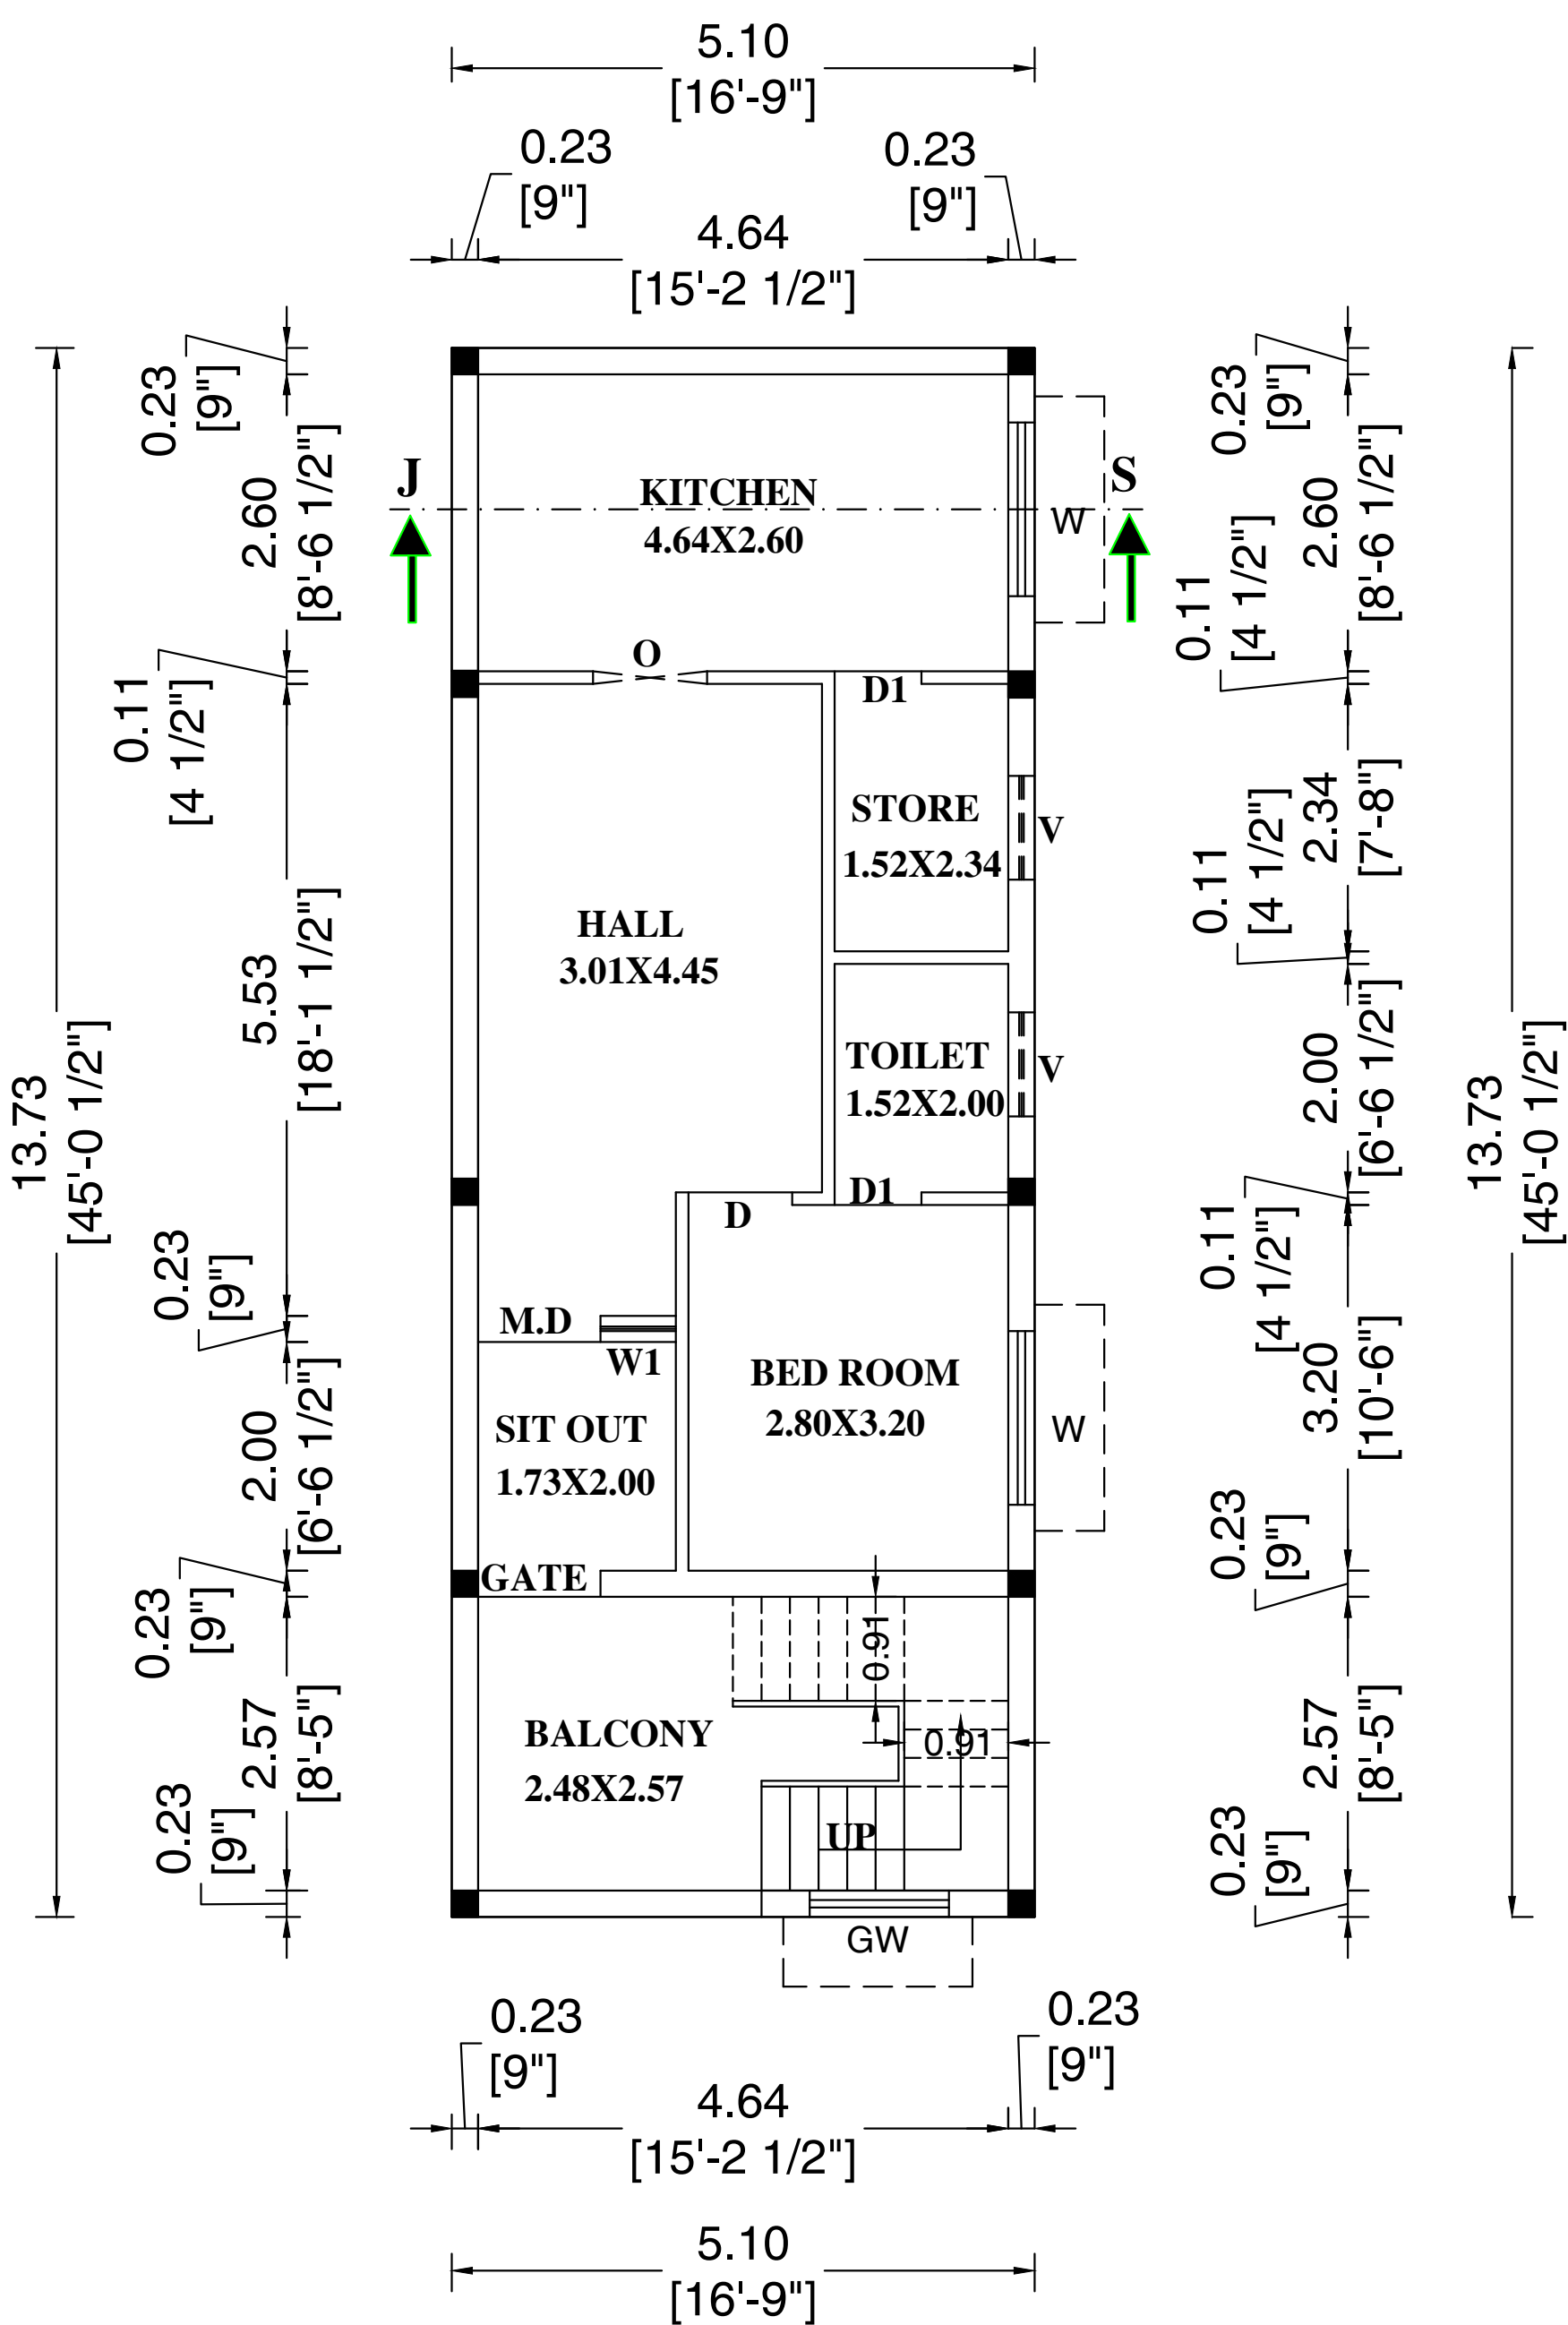
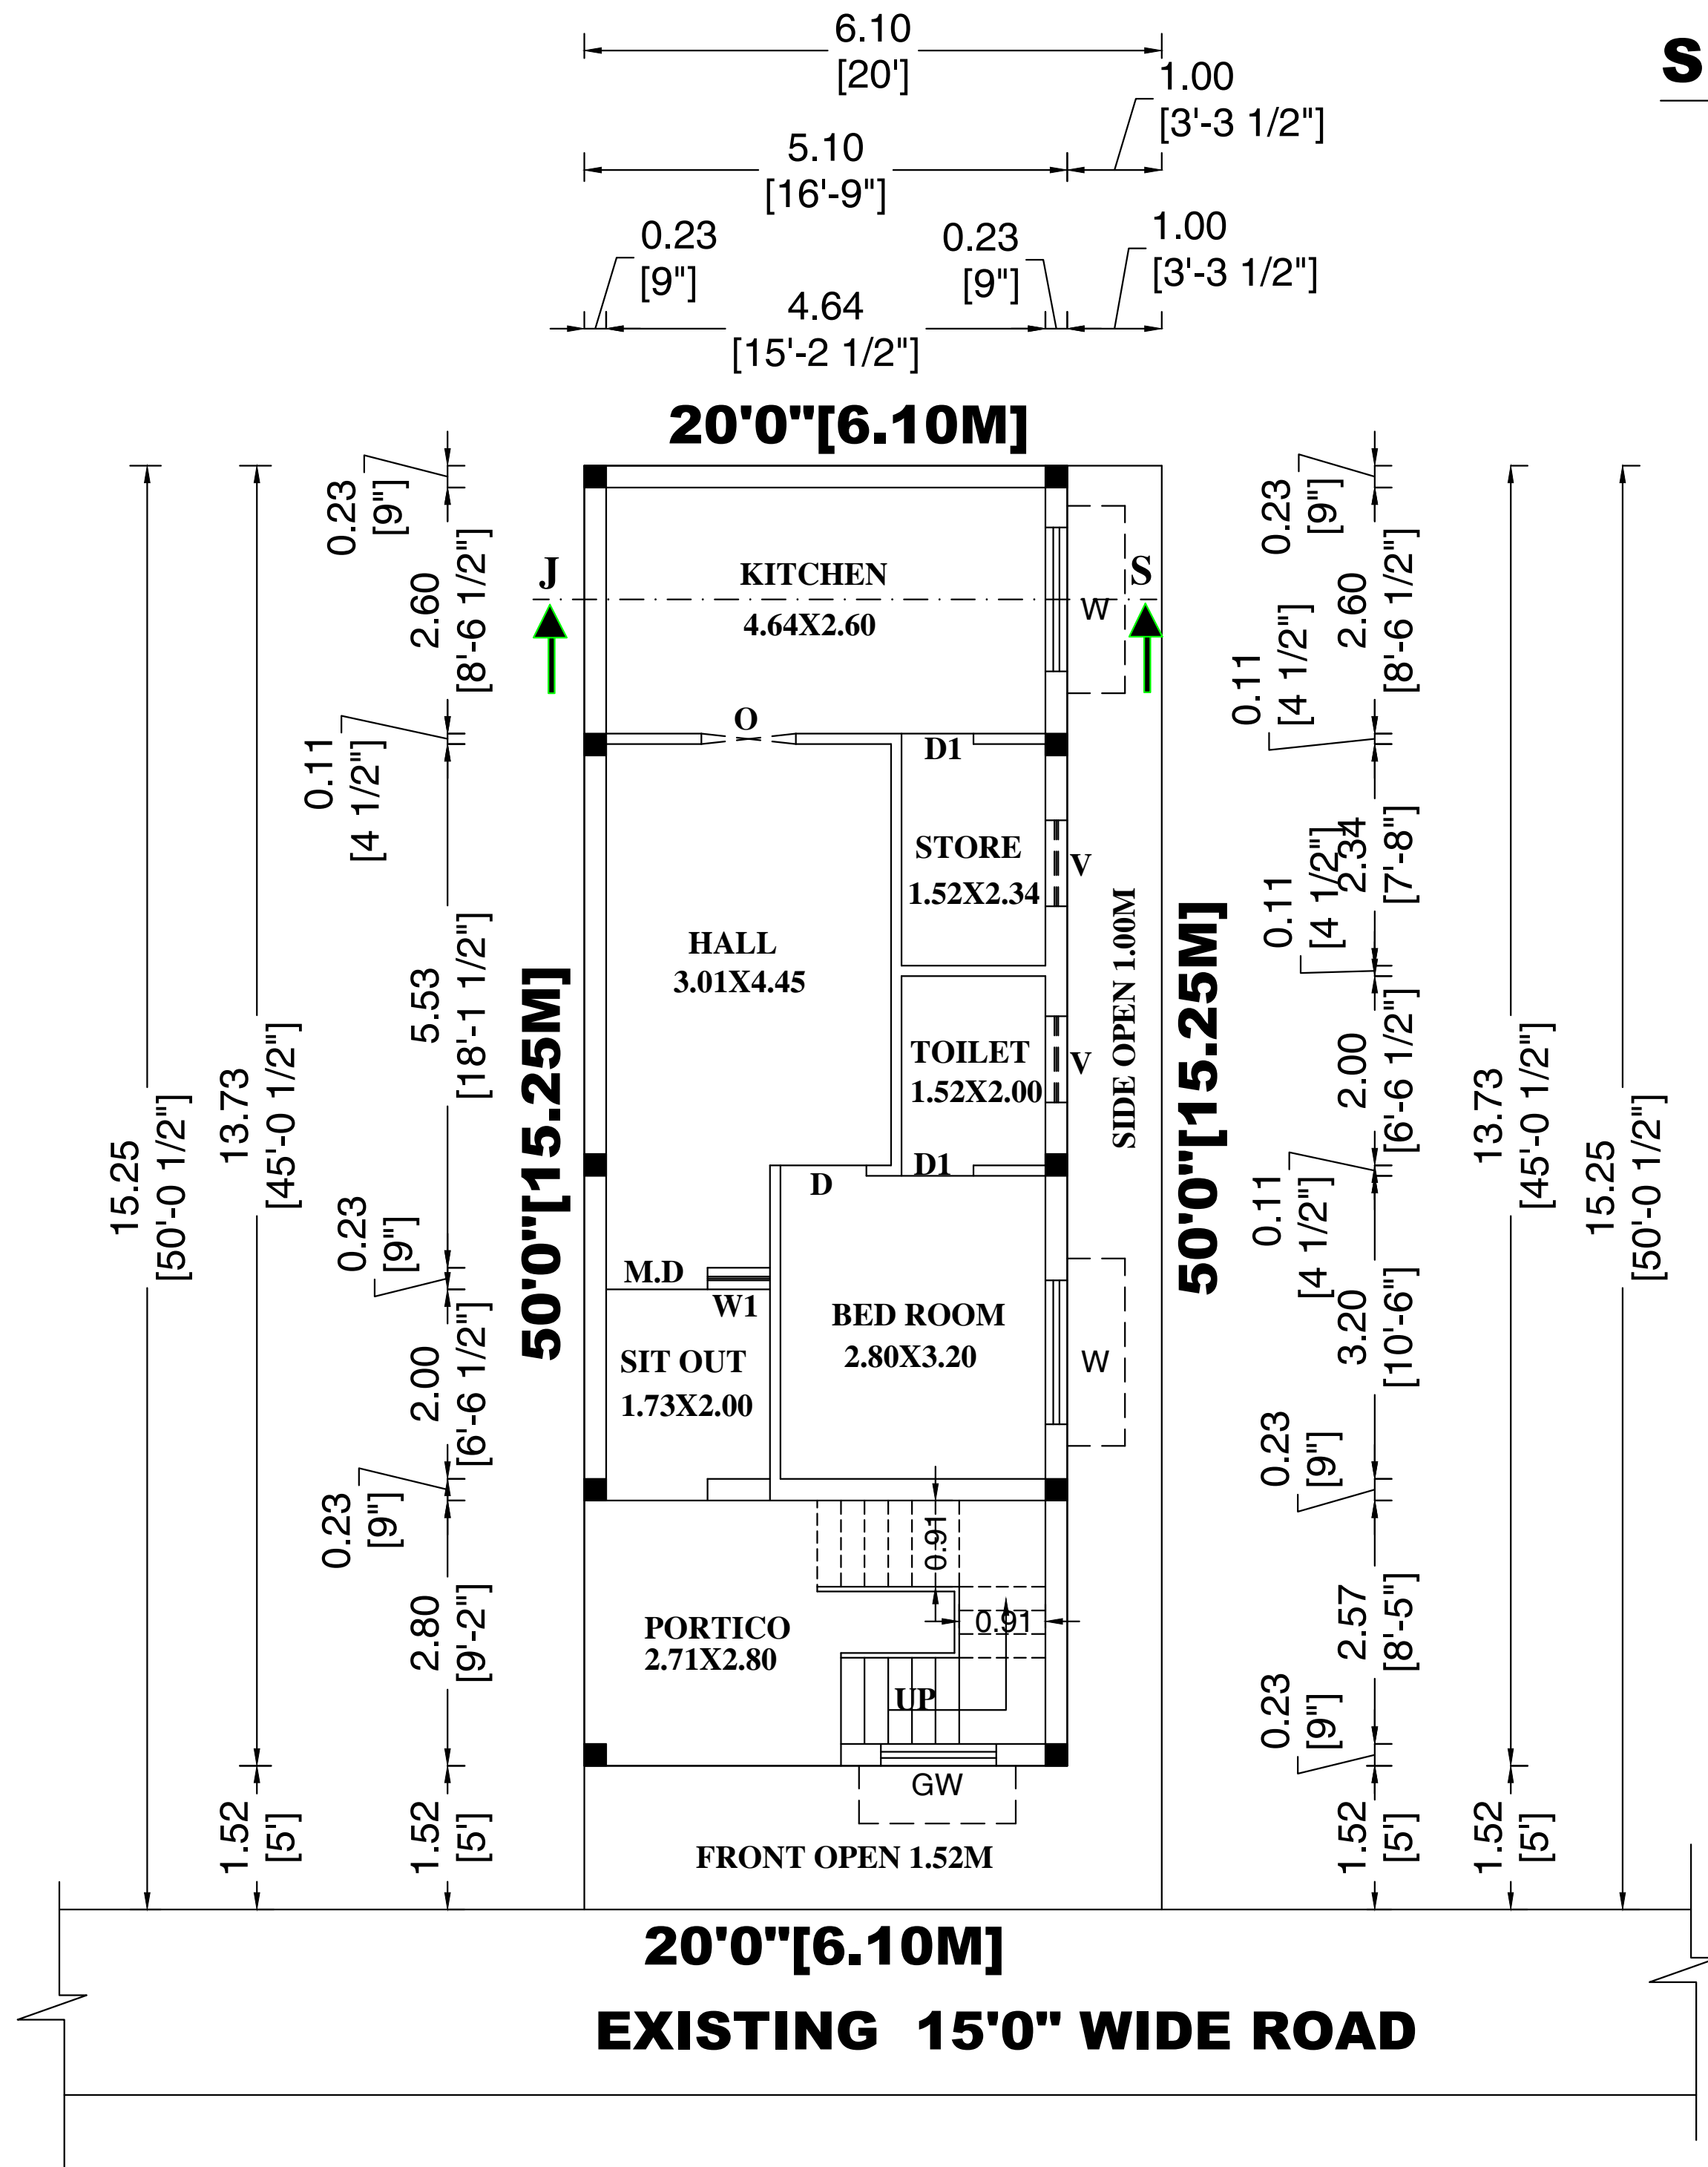
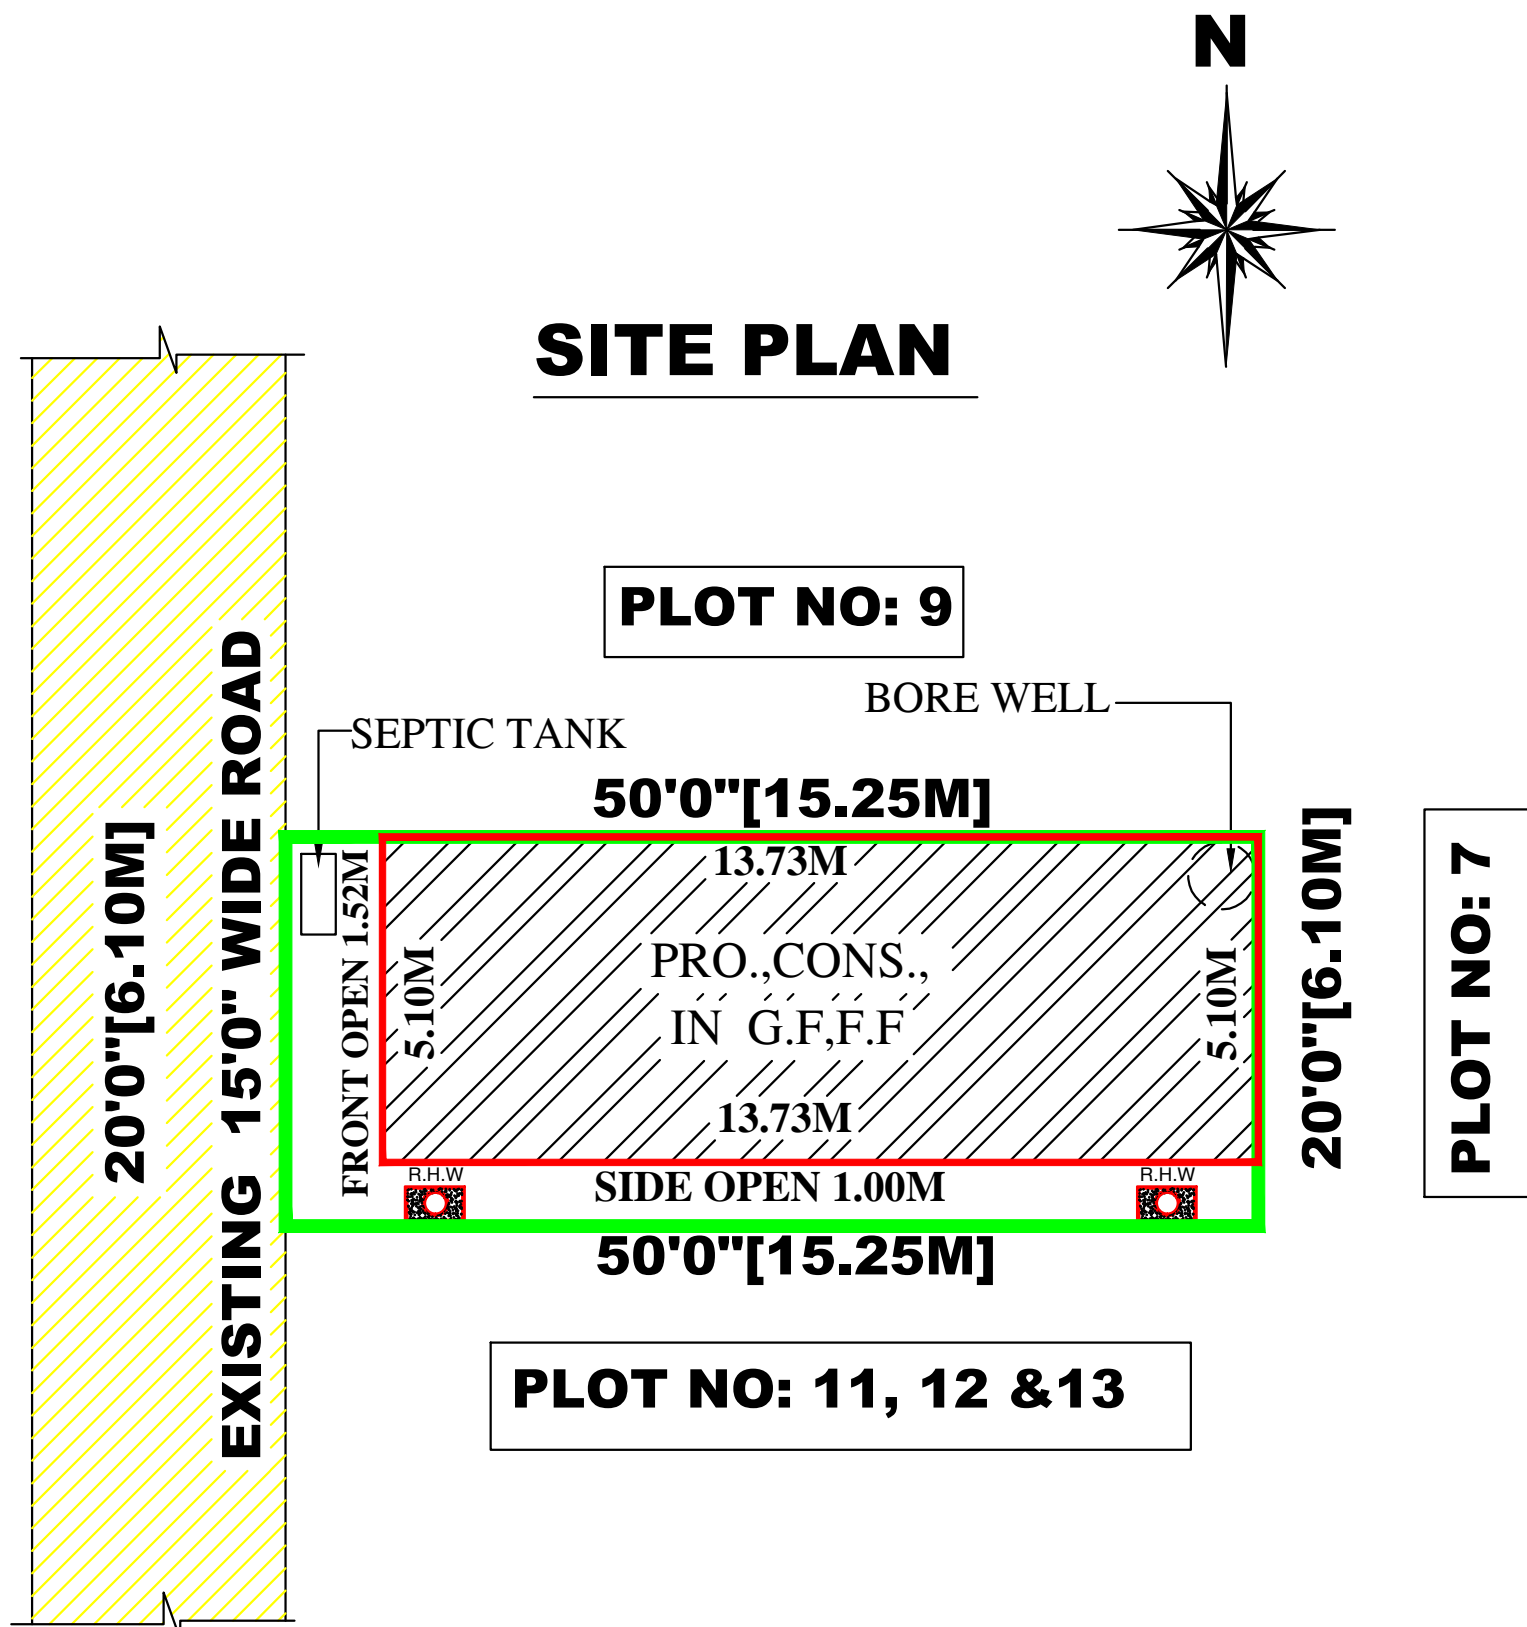


PLAN SHOWING THE PROPOSED CONSTRUCTION IN GROUND FLOOR & FIRST FLOOR OF A R.C.C ROOF RESIDENTIAL BUILDING IN OLD S.F.NO: 307/4, NEW S.F.NO: 307/4B, PLOT NO: 10, AT KURINJI NAGAR, SATHUPERI VILLAGE & PANCHAYAHT, VELLORE TALUK, VELLORE DISTRICT.

SCALE: 1 INCH = 8 FEET (OR) 1:100.





NAME OF THE OWNER: M.RAVI
CELL: 93 60 78 82 36

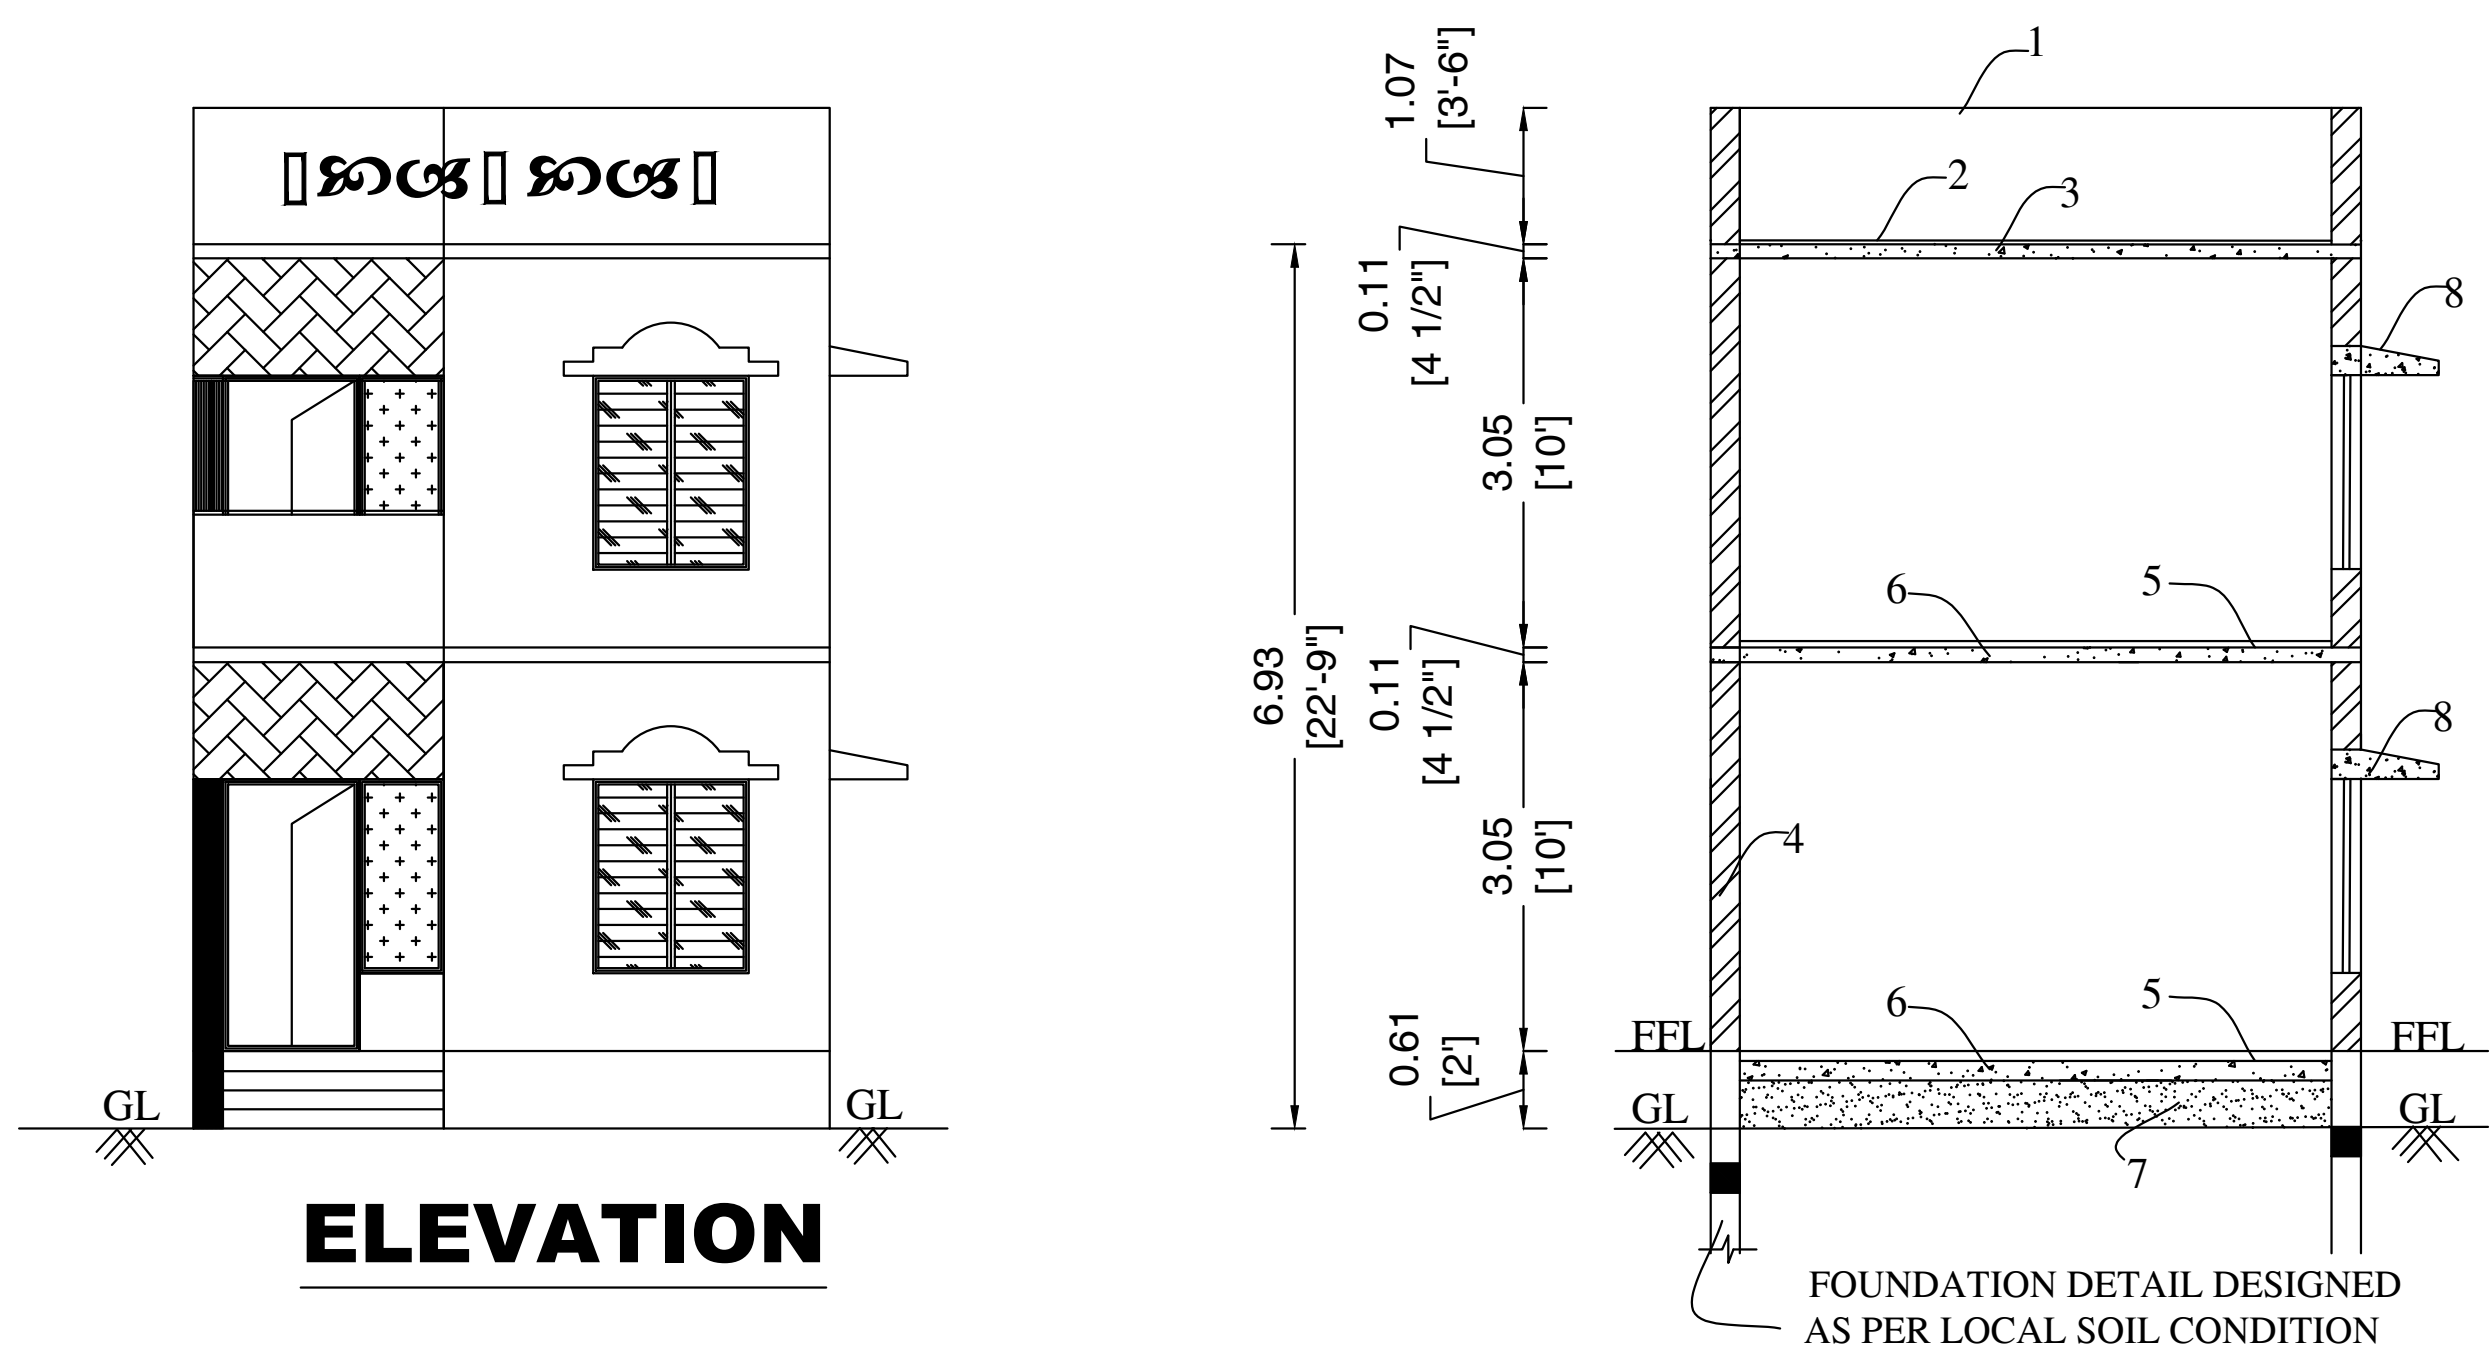

SITE PLAN DETAILS:-

SCALE : 1 INCH = 8 FEET

OLD S.F.NO:307/4,
NEW S.F.NO: 307/4B,
PLOT NO: 10
KURINJI NAGAR,
SATHUPERI VILLAGE &
PANCHAYATH,
VELLORE TALUK,
VELLORE DISTRICT.

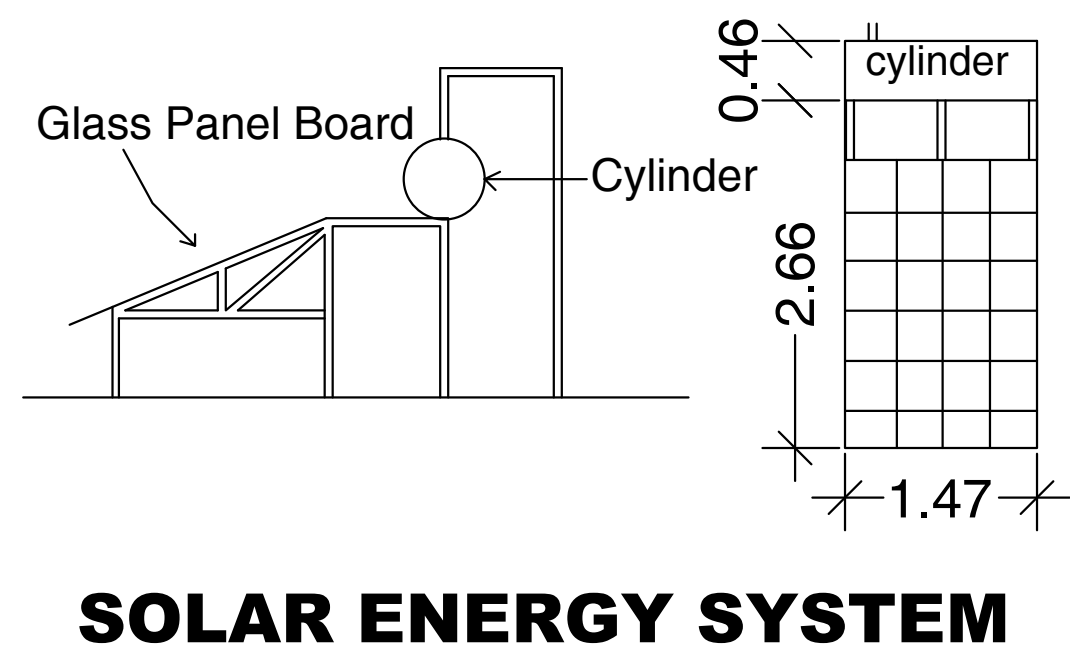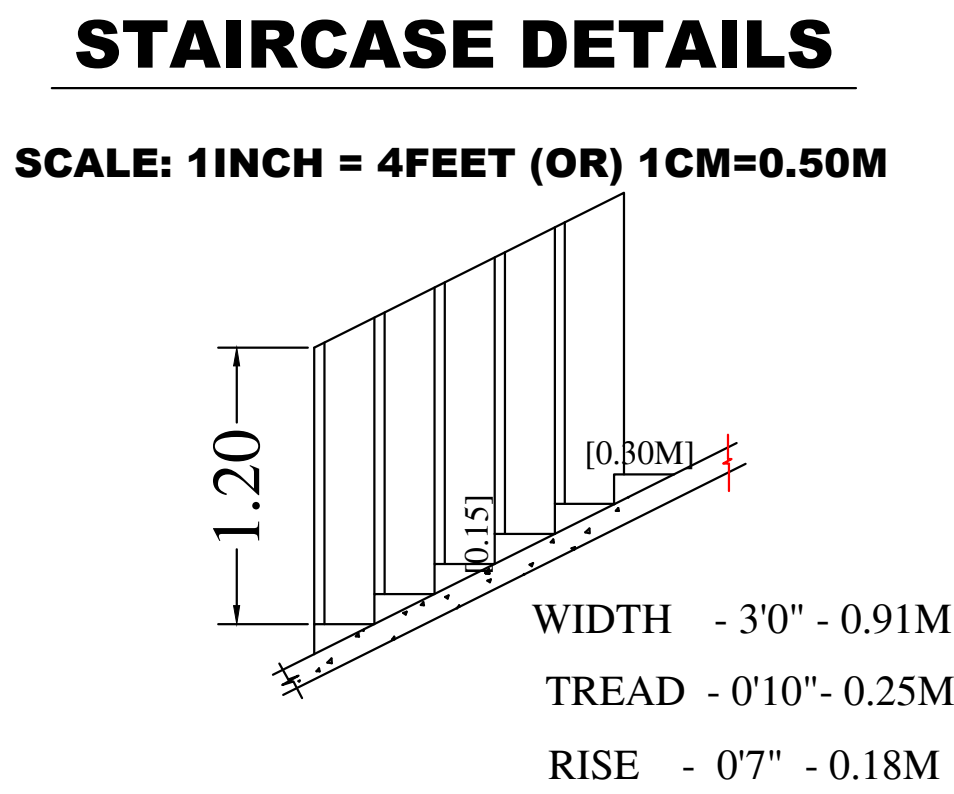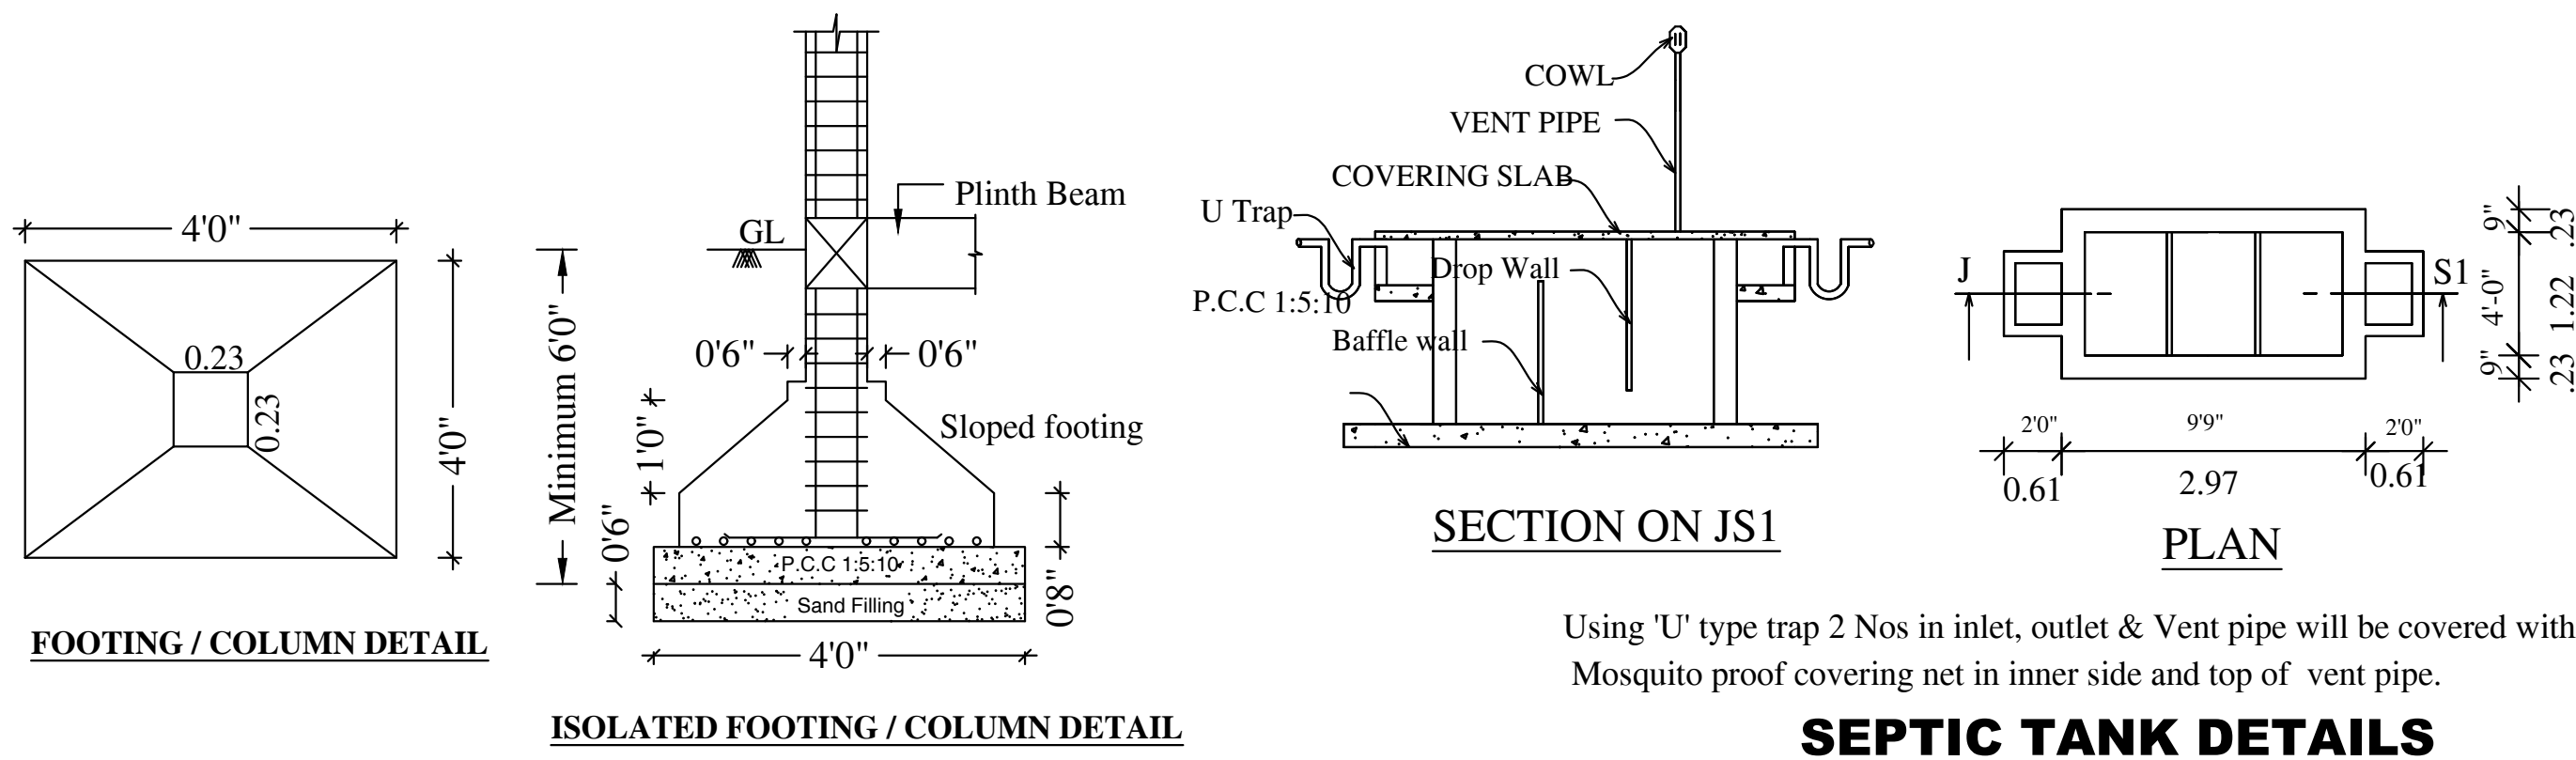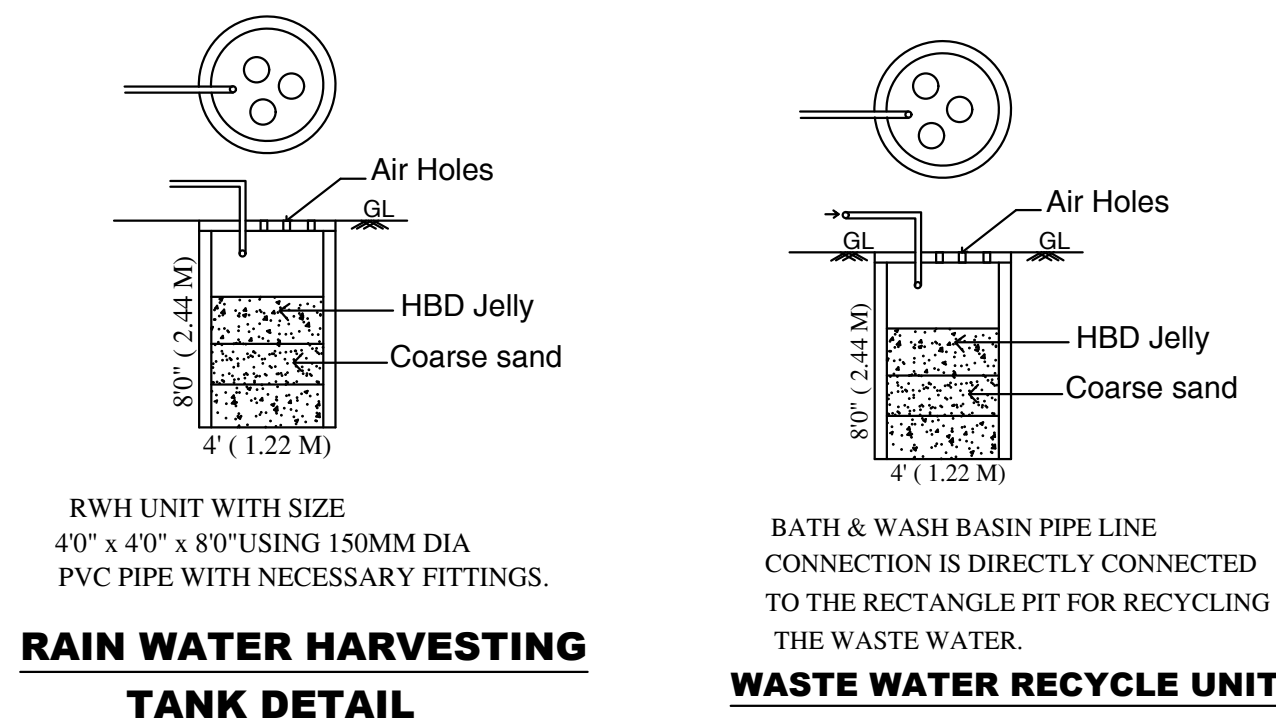

REFERENCE:-

SPECIFICATIONS

ALL THE DETAILS ARE SHOWN IN SECTION ON 'JS'

JOINERY DETAILS	Ft	M
M D MAIN DOOR	3'6" X 7'0"	1.07 X 2.13
D DOOR	3'0" X 7'0"	0.91X 2.13
D1 DOOR	2'6" X 7'0"	0.76X 2.13
W WINDOW	5'0"X 5'0"	1.52X 1.52
V VENTILATOR	3'0"X 3'0"	0.91X 0.91
GW WINDOW	4'0"X 5'0"	1.22X 1.52

COLOUR INDEX

OWNER'S BOUNDARY SHOWN IN GREEN ☐

PROPOSED CONSTRUCTION SHOWN IN RED ☐

EXISTING ROAD SHOWN IN YELLOW ☐

AREA DETAILS	Sq.ft	Sq.m
TOTAL AREA OF THE SITE	1000.00	93.00
PROPOSED GROUND FLOOR AREA	753.71	70.02
PROPOSED FIRST FLOOR AREA	753.71	70.02
OPEN AREA OF THE SITE	246.29	22.88

FLOOR SPACE INDEX

FLOOR AREA RATIO = $\frac{\text{All Floor area}}{\text{Plot area}}$

= $\frac{140.04}{93.00}$ = 1.505 < 2.00

NO OF DWELLING UNIT - 2 NO

OWNER'S SIGNATURE

A.ANITHA
REGISTERED ENGINEER SIGNATURE