



PLAN SHOWING THE PROPOSED CONSTRUCTION IN GROUND FLOOR & FIRST FLOOR OF A R.C.C ROOF RESIDENTIAL BUILDING IN S.F.NO :359/1 (PART) , VALLANDARAMAM VILLAGE PANCHAYAT, ANAICUT UNION & TALUK, VELLORE DISTRICT,

SCALE: 1INCH = 8 FEET (OR) 1:100.

OWNER'S NAME : T.NAGAPPAN S/O THANDAVAMORTHY.,

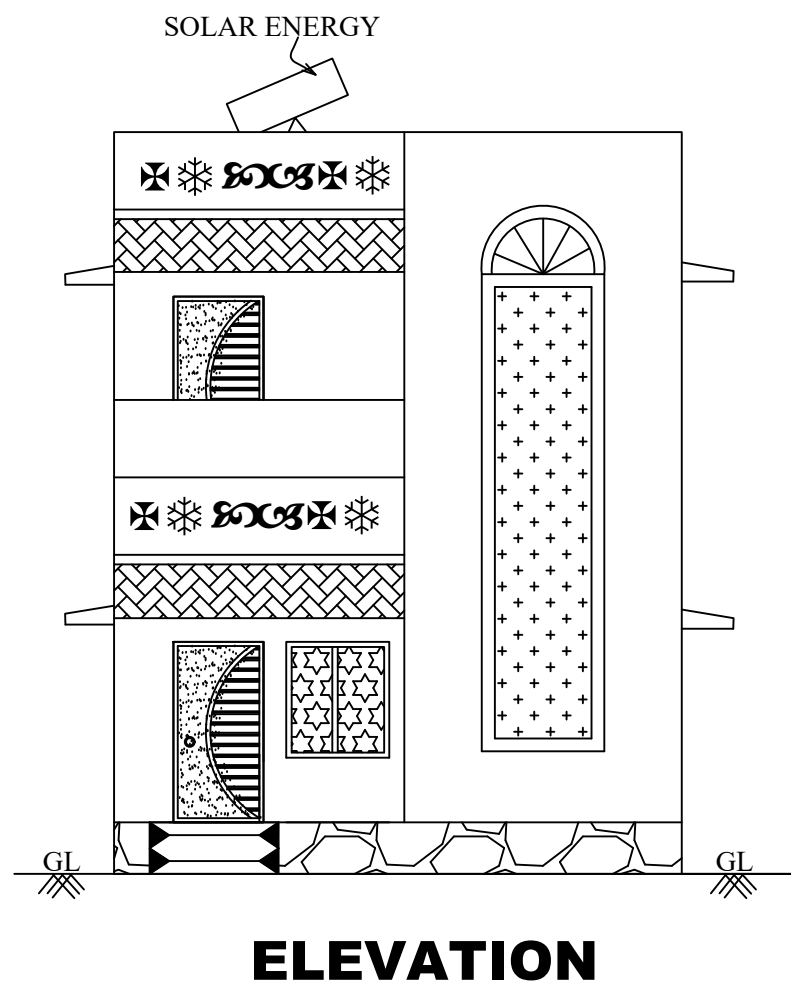




ELEVATION

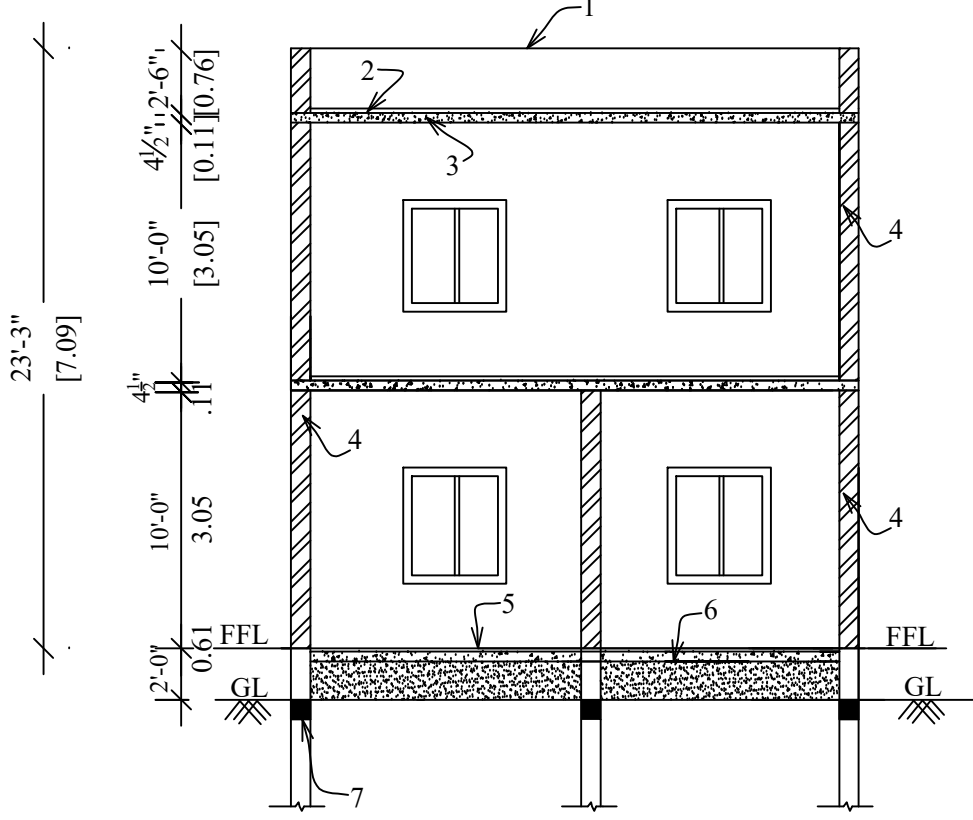

FOUNDATION DETAIL DESIGNED AS PER LOCAL SOIL CONDITION

SECTION ON "AB"

1. Parapet wall
2. Weathering course
3. R.C.C 1:2:4 roof slab
4. Brick work in Cm1:5
5. P.C.C 1:5:10
6. Floor finishing
7. Sand filling
8. R.C.C. Column

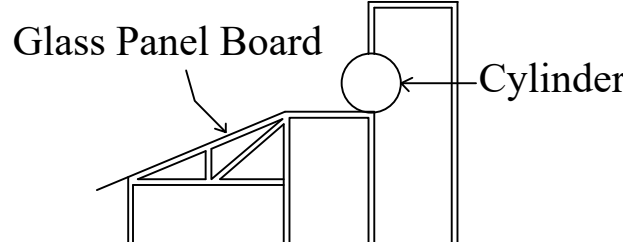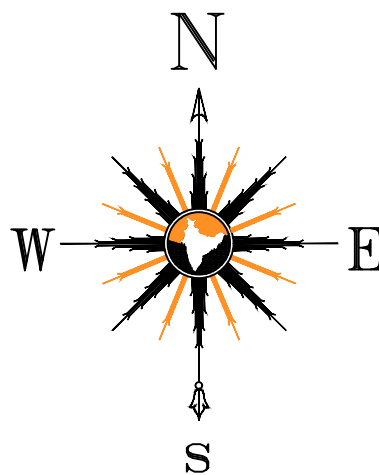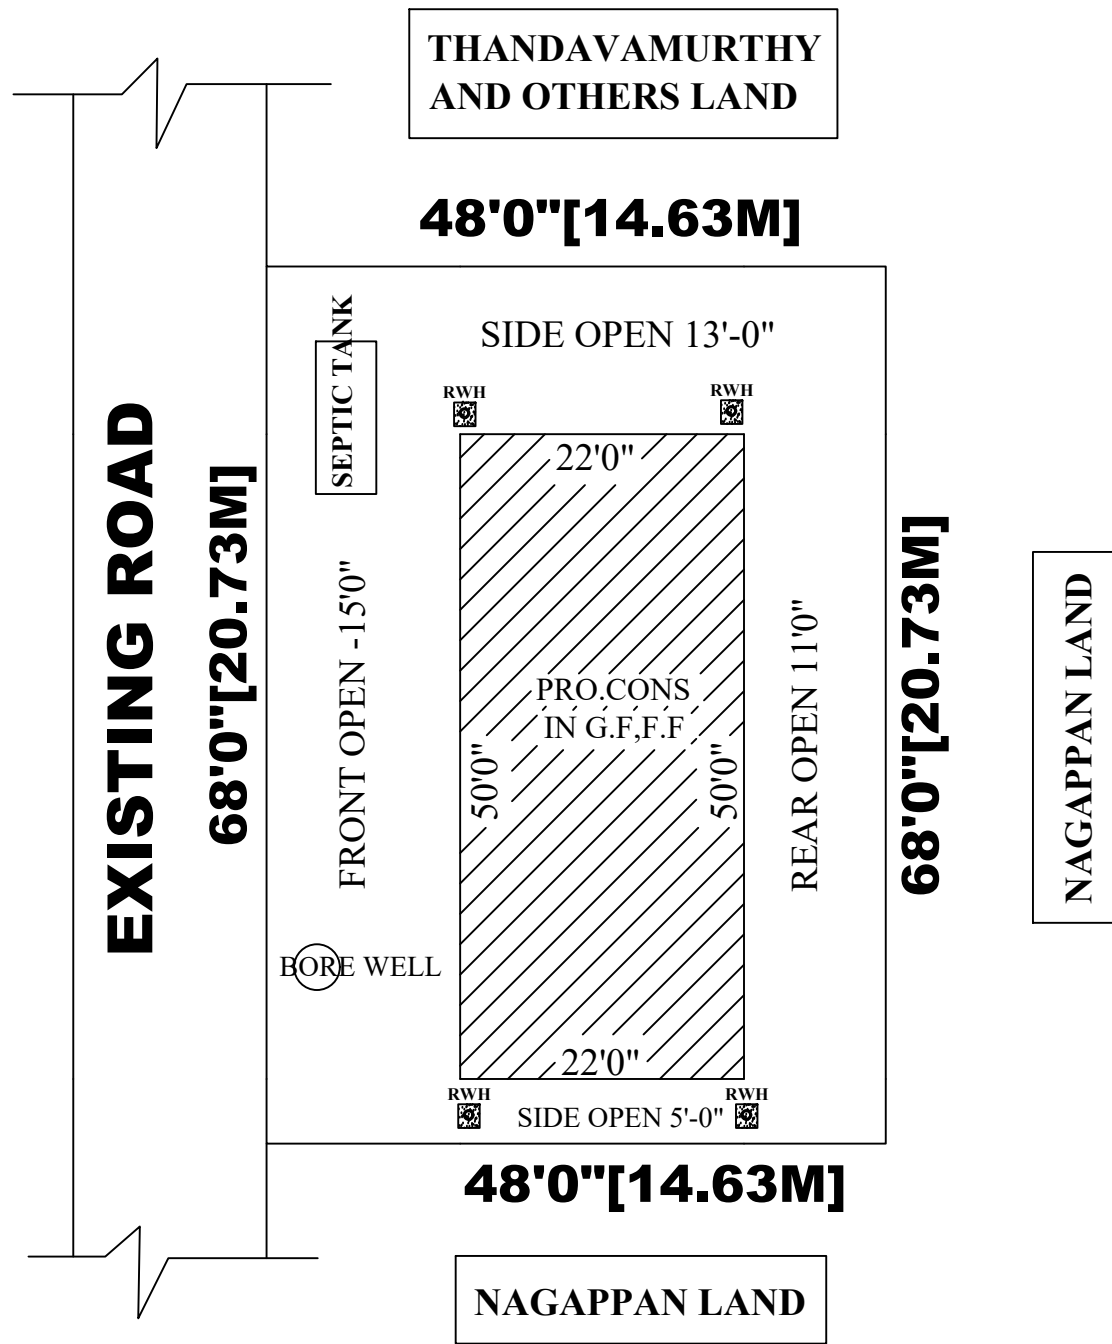


SOLAR ENERGY SYSTEM


SITE PLAN DETAILS:-

SCALE : 1 INCH = 20 FEET,
S.F.NO DRY NO: 359/1(PART),


VALLANDARAMAM VILLAGE &
PANCHAYATH
ANAICUT UNION & TALUK ,
VELLORE DISTRICT.

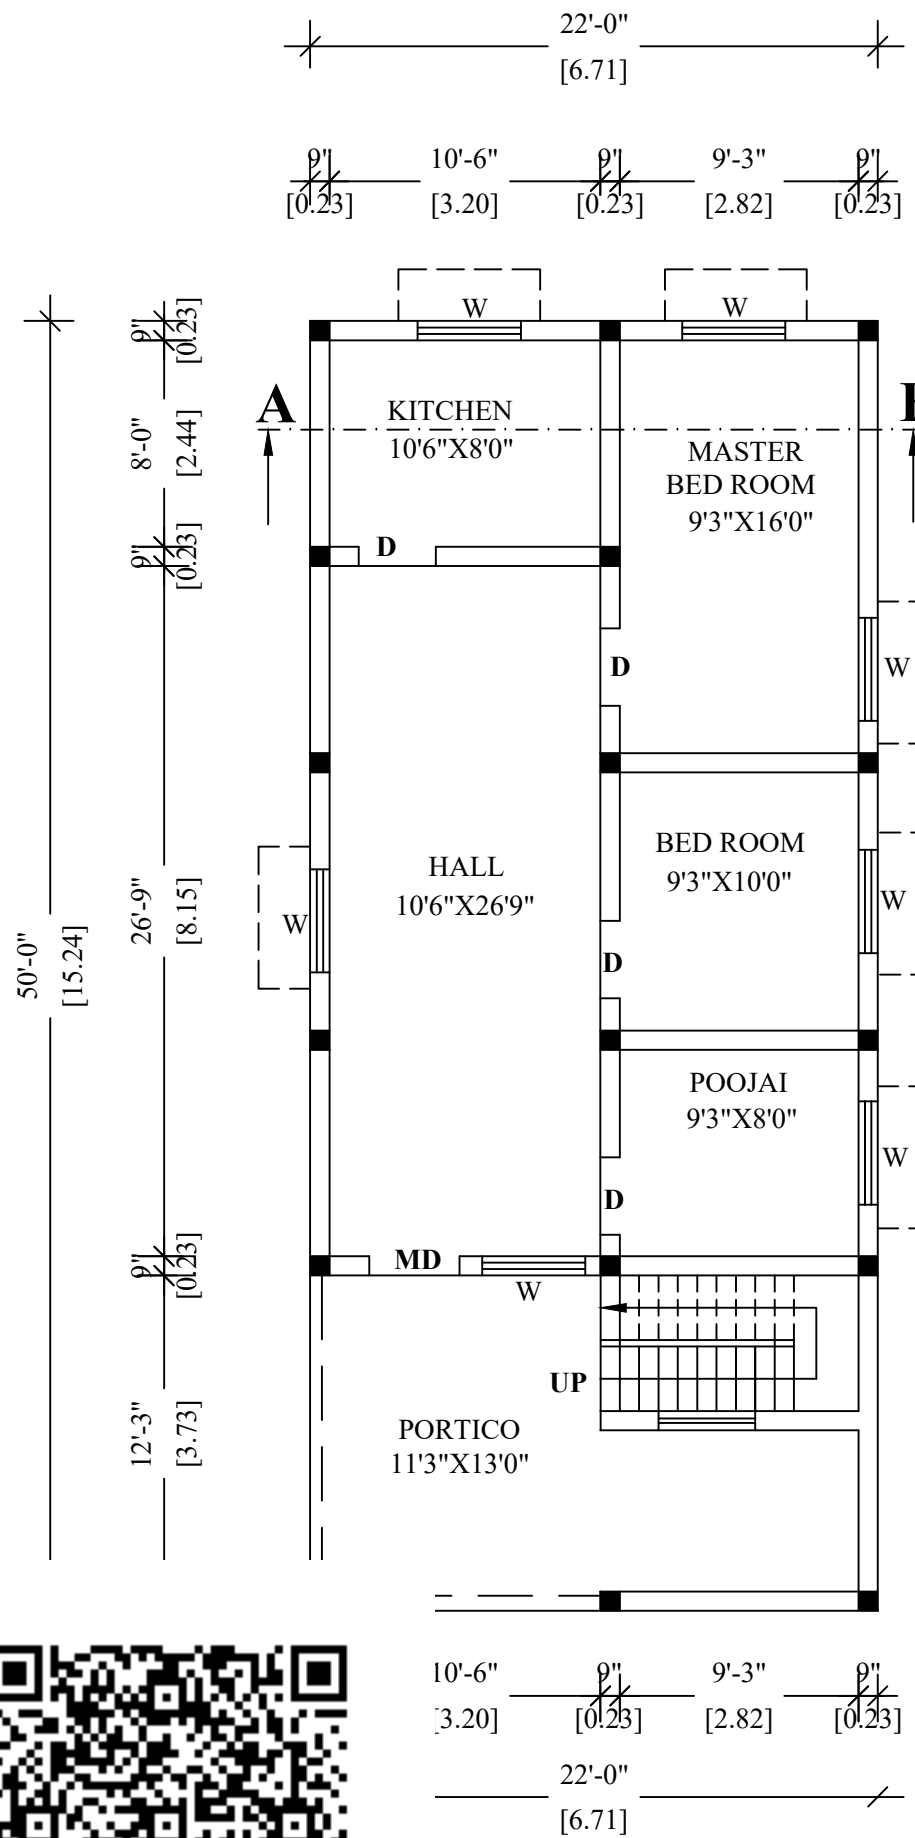

GROUND FLOOR PLAN

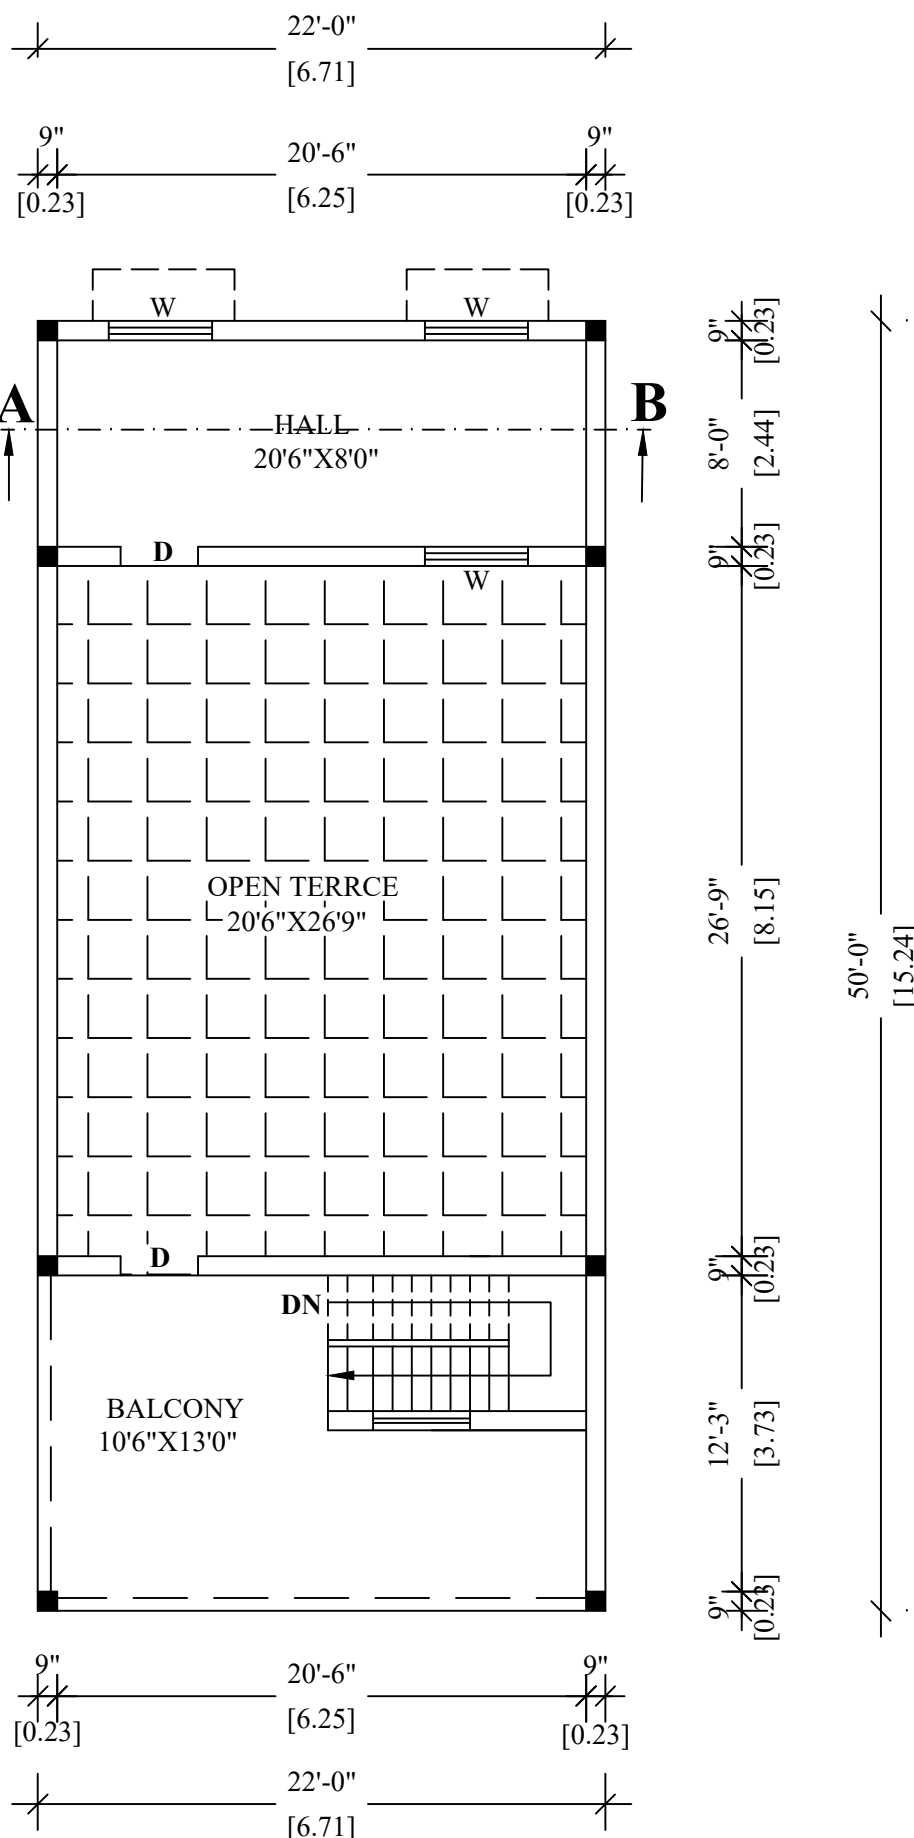


PRO.,FIRST FLOOR PLAN

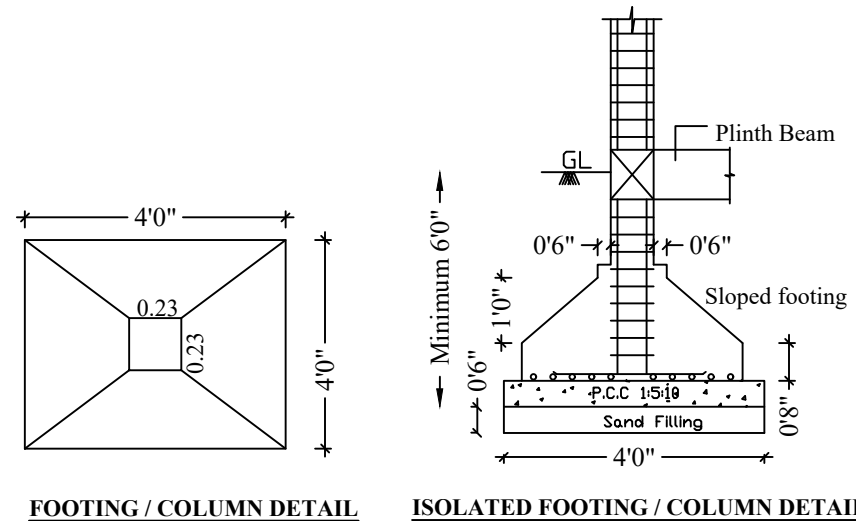


STAIRCASE DETAILS

SCALE: 1INCH = 4FEET (OR) 1CM=0.50M

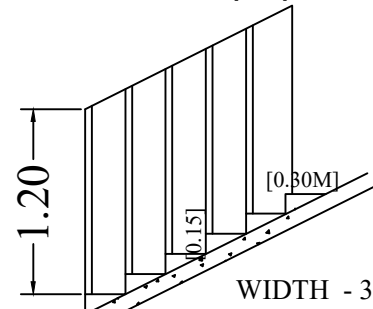


WIDTH - 3'0" - 0.91M
TREAD - 0'10" - 0.25M
RISE - 0'7" - 0.18M

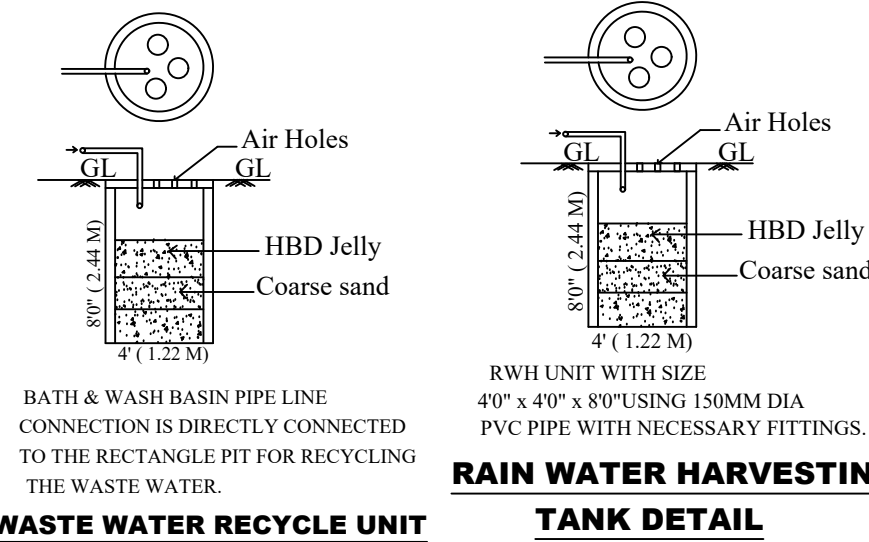

RAIN WATER HARVESTING TANK DETAIL

WASTE WATER RECYCLE UNIT

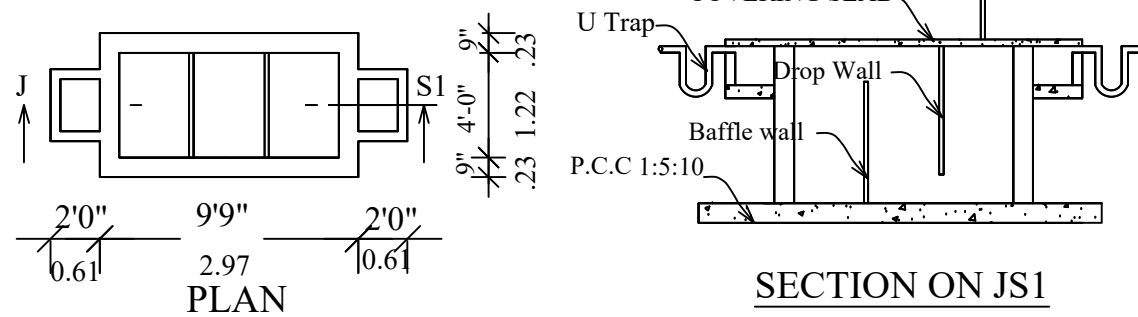

SEPTIC TANK DETAILS

OFFICE USE

SPECIFICATIONS

ALL THE DETAILS ARE SHOWN IN SECTION ON 'JS'

JOINERY DETAILS

	Ft	M
M D MAIN DOOR	3'6" X 7'0"	1.06 X 2.13
D DOOR	3'0" X 7'0"	0.91 X 2.13
D1 DOOR	2'6" X 7'0"	0.76 X 2.13
W WINDOW	4'0" X 4'6"	1.22 X 1.38
W2 WINDOW	3'0" X 4'0"	0.90 X 1.22
V VENTILATOR	3'0" X 2'0"	0.91 X 0.61

COLOUR INDEX

OWNER'S BOUNDARY SHOWN IN GREEN	
PROPOSED CONSTRUCTION SHOWN IN RED	
EXISTING ROAD SHOWN IN YELLOW	

AREA DETAILS

	Sq.ft	Sq.m
TOTAL AREA OF THE SITE	3264.00	303.22
PROPOSED GROUND FLOOR AREA	1100.00	102.19
PROPOSED FIRST FLOOR AREA	302.5	28.10
OPEN AREA OF THE SITE	2164.00	210.03

OWNER'S SIGNATURE

Er. L. ALWIN DESHMON, D.C.E., B.E.
Registered & Consulting Engineer
VCMC Reg. No.: RE/001/2010
No.14, Ammaippan Nagar, Ariyur,
(Near Indian Bank Street),
Vellore - 632 055. Cell : 70104 48363

LICENCED SURVEYOR'S SIGNATURE