
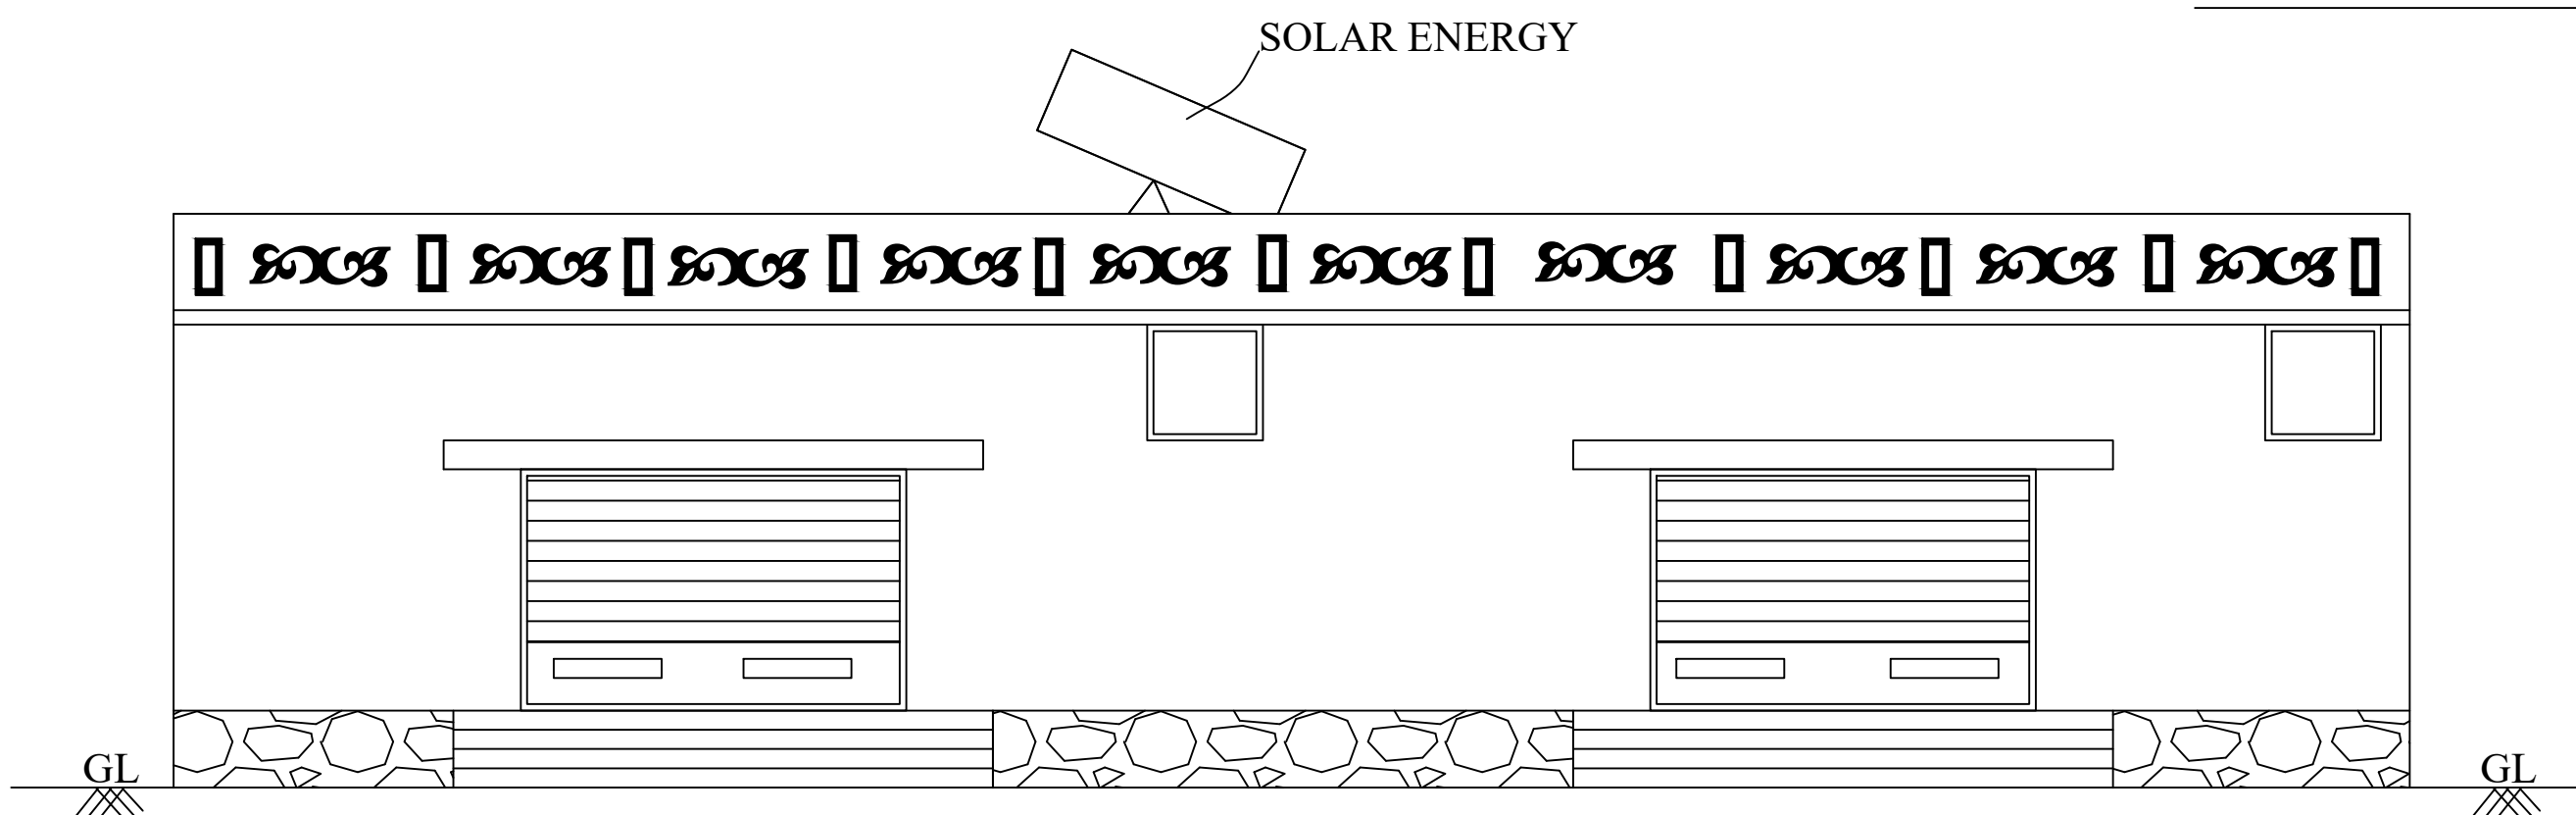


PLAN SHOWING THE PROPOSED CONSTRUCTION IN GROUND FLOOR OF A R.C.C ROOF GODOWN BUILDING
AT S.F.NO: 224/4, KARUNGALI VILLAGE & PANCHAYATH, ANAICUT TALUK, VELLORE DISTRICT.


SCALE: 1INCH = 8 FEET (OR) 1:100.

OWNER'S NAME :B.GOVINDAN


CELL NO :9751200357

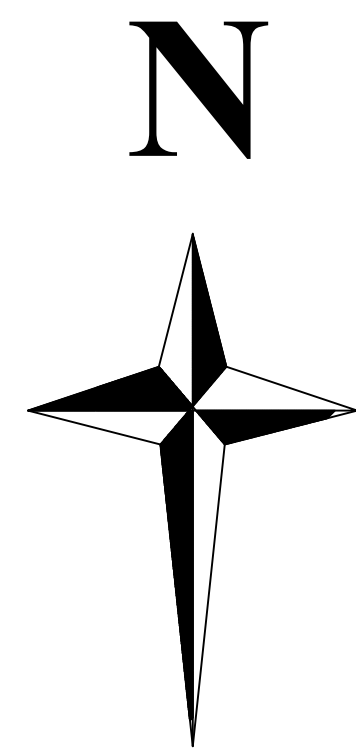

ELEVATION

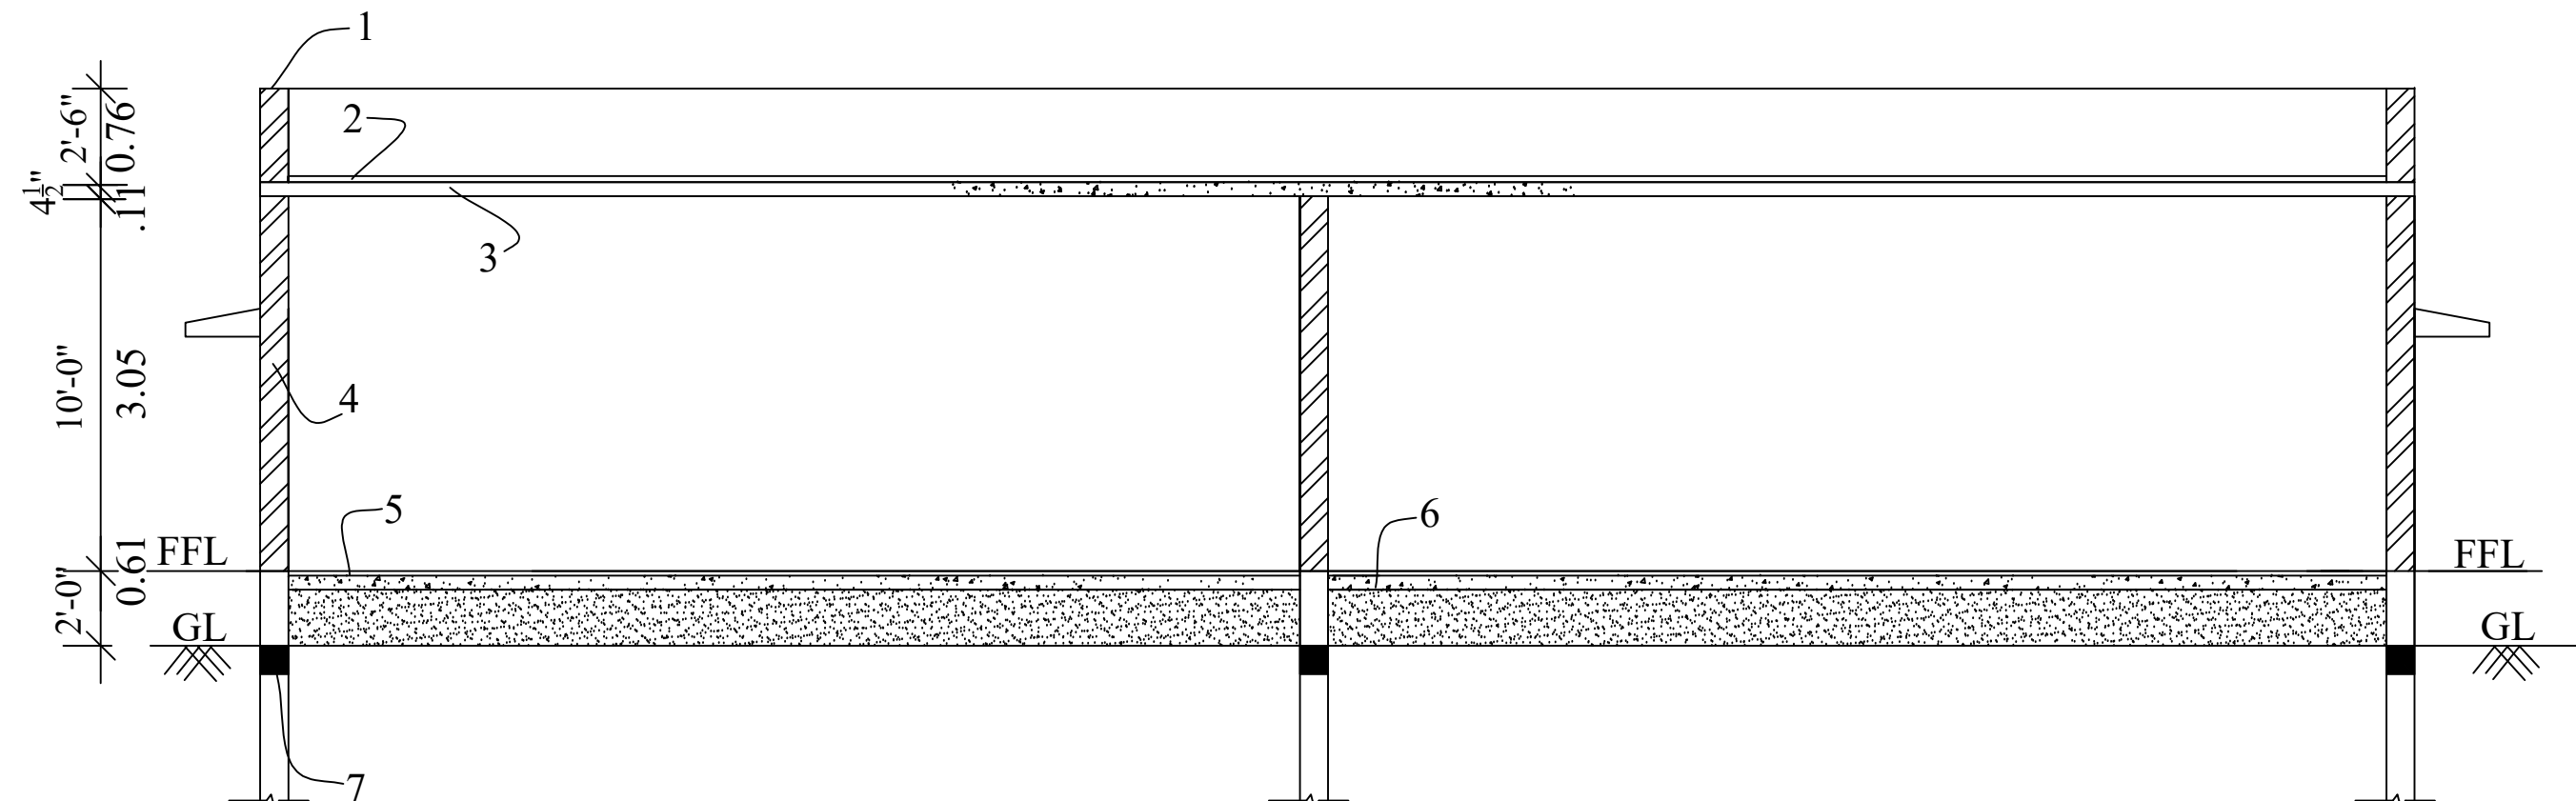

SECTION ON "AB"

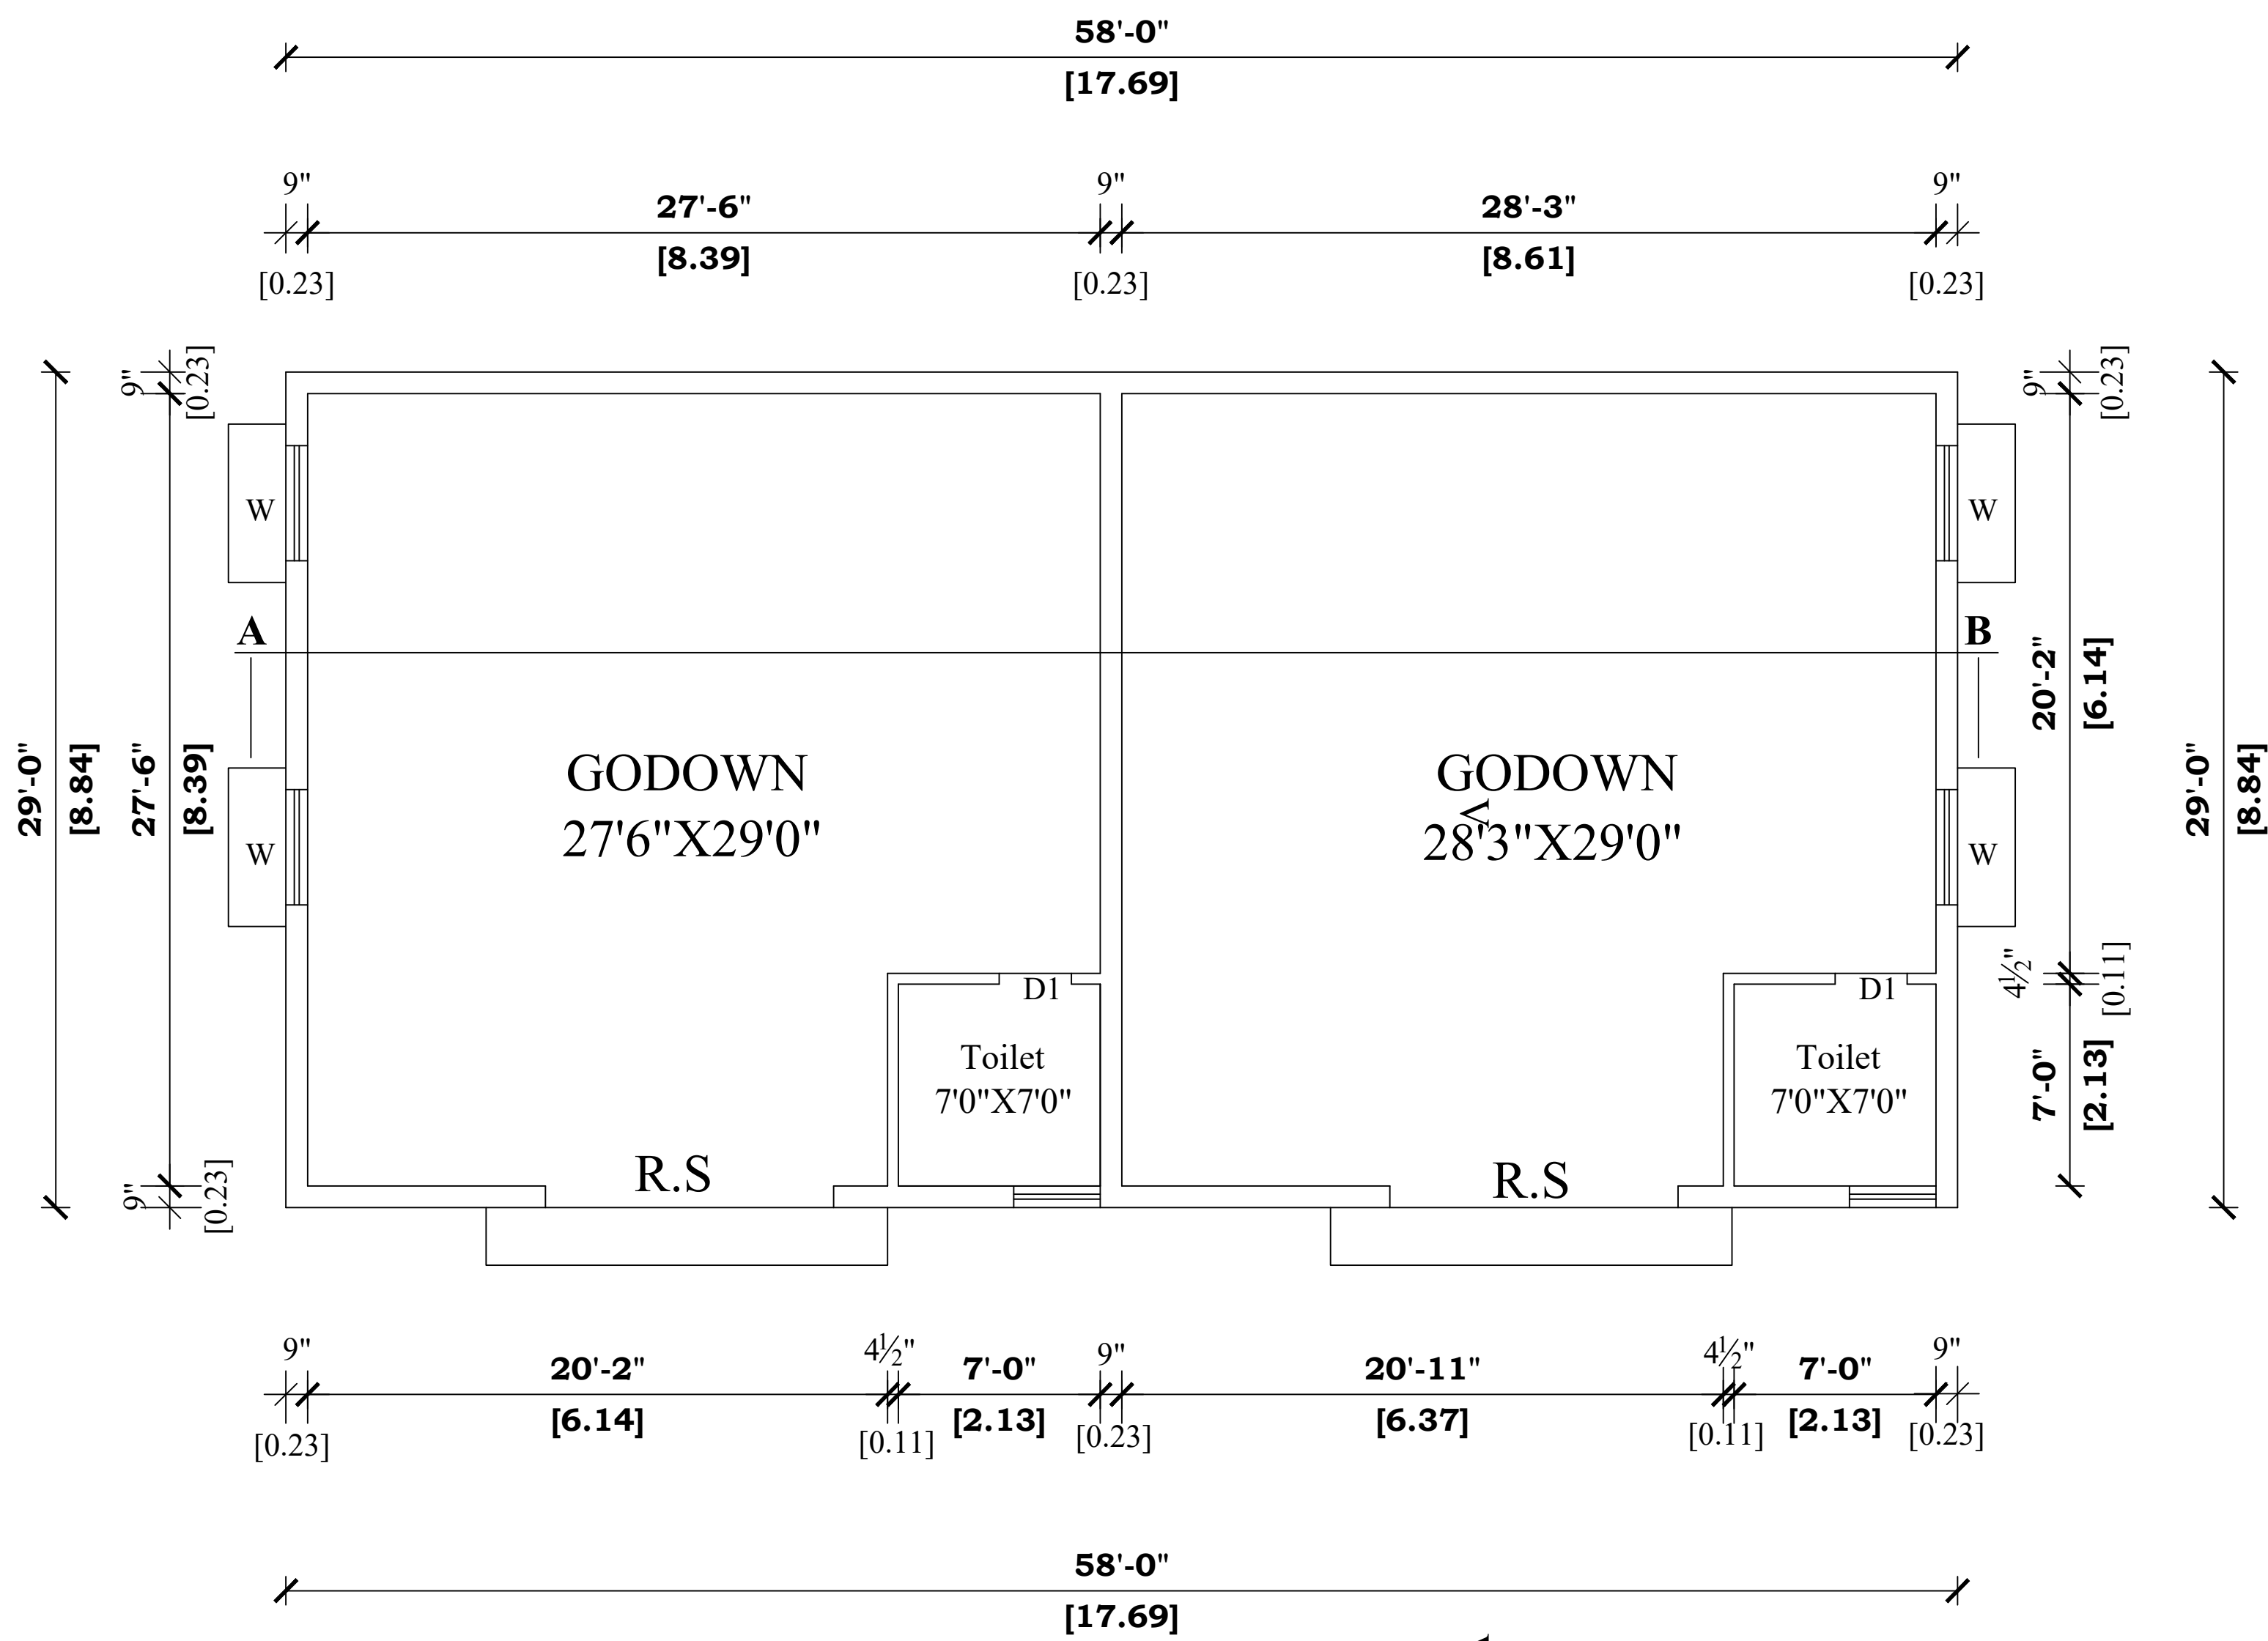


GROUND FLOOR PLAN


1. Parapet wall
2. Weathering course
3. R.C.C 1:2:4 roof slab
4. Brick work in Cm1:5
5. P.C.C 1:5:10
6. Floor finishing
7. Sand filling
8. R.C.C. Column

SITE PLAN DETAILS:-

SCALE : 1 INCH = 16 FEET
S.F.NO:224/4
KARUNGALI VILLAGE
AND PANCHAYATH,
ANAICUT TALUK,
VELLORE DISTRICT.

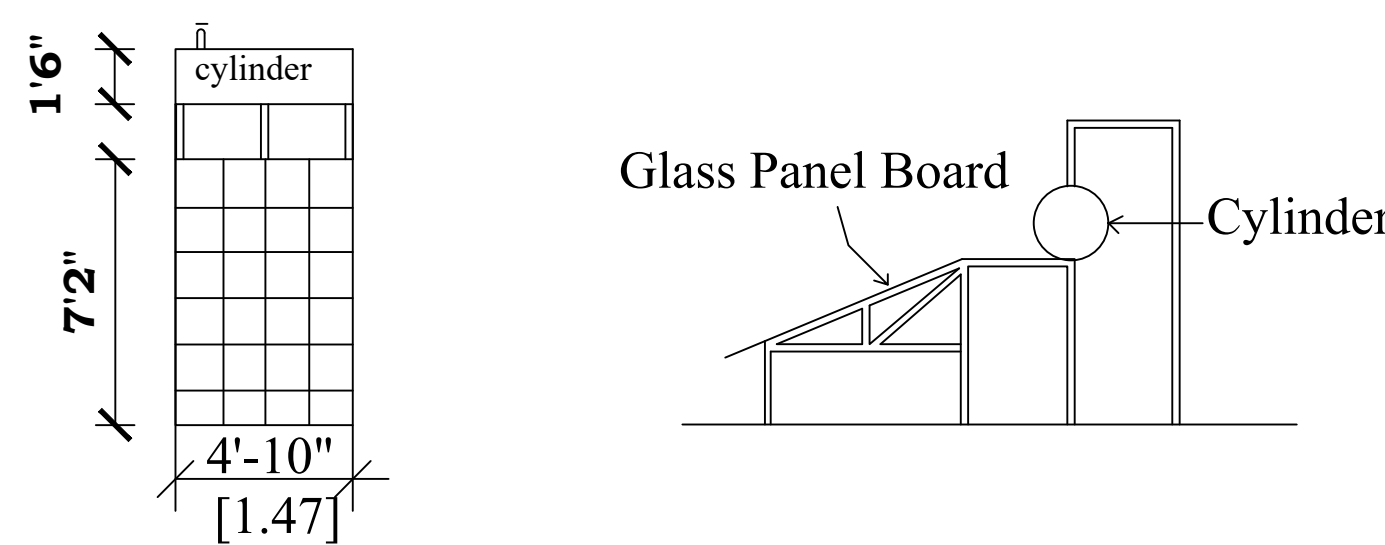

SOLAR ENERGY SYSTEM

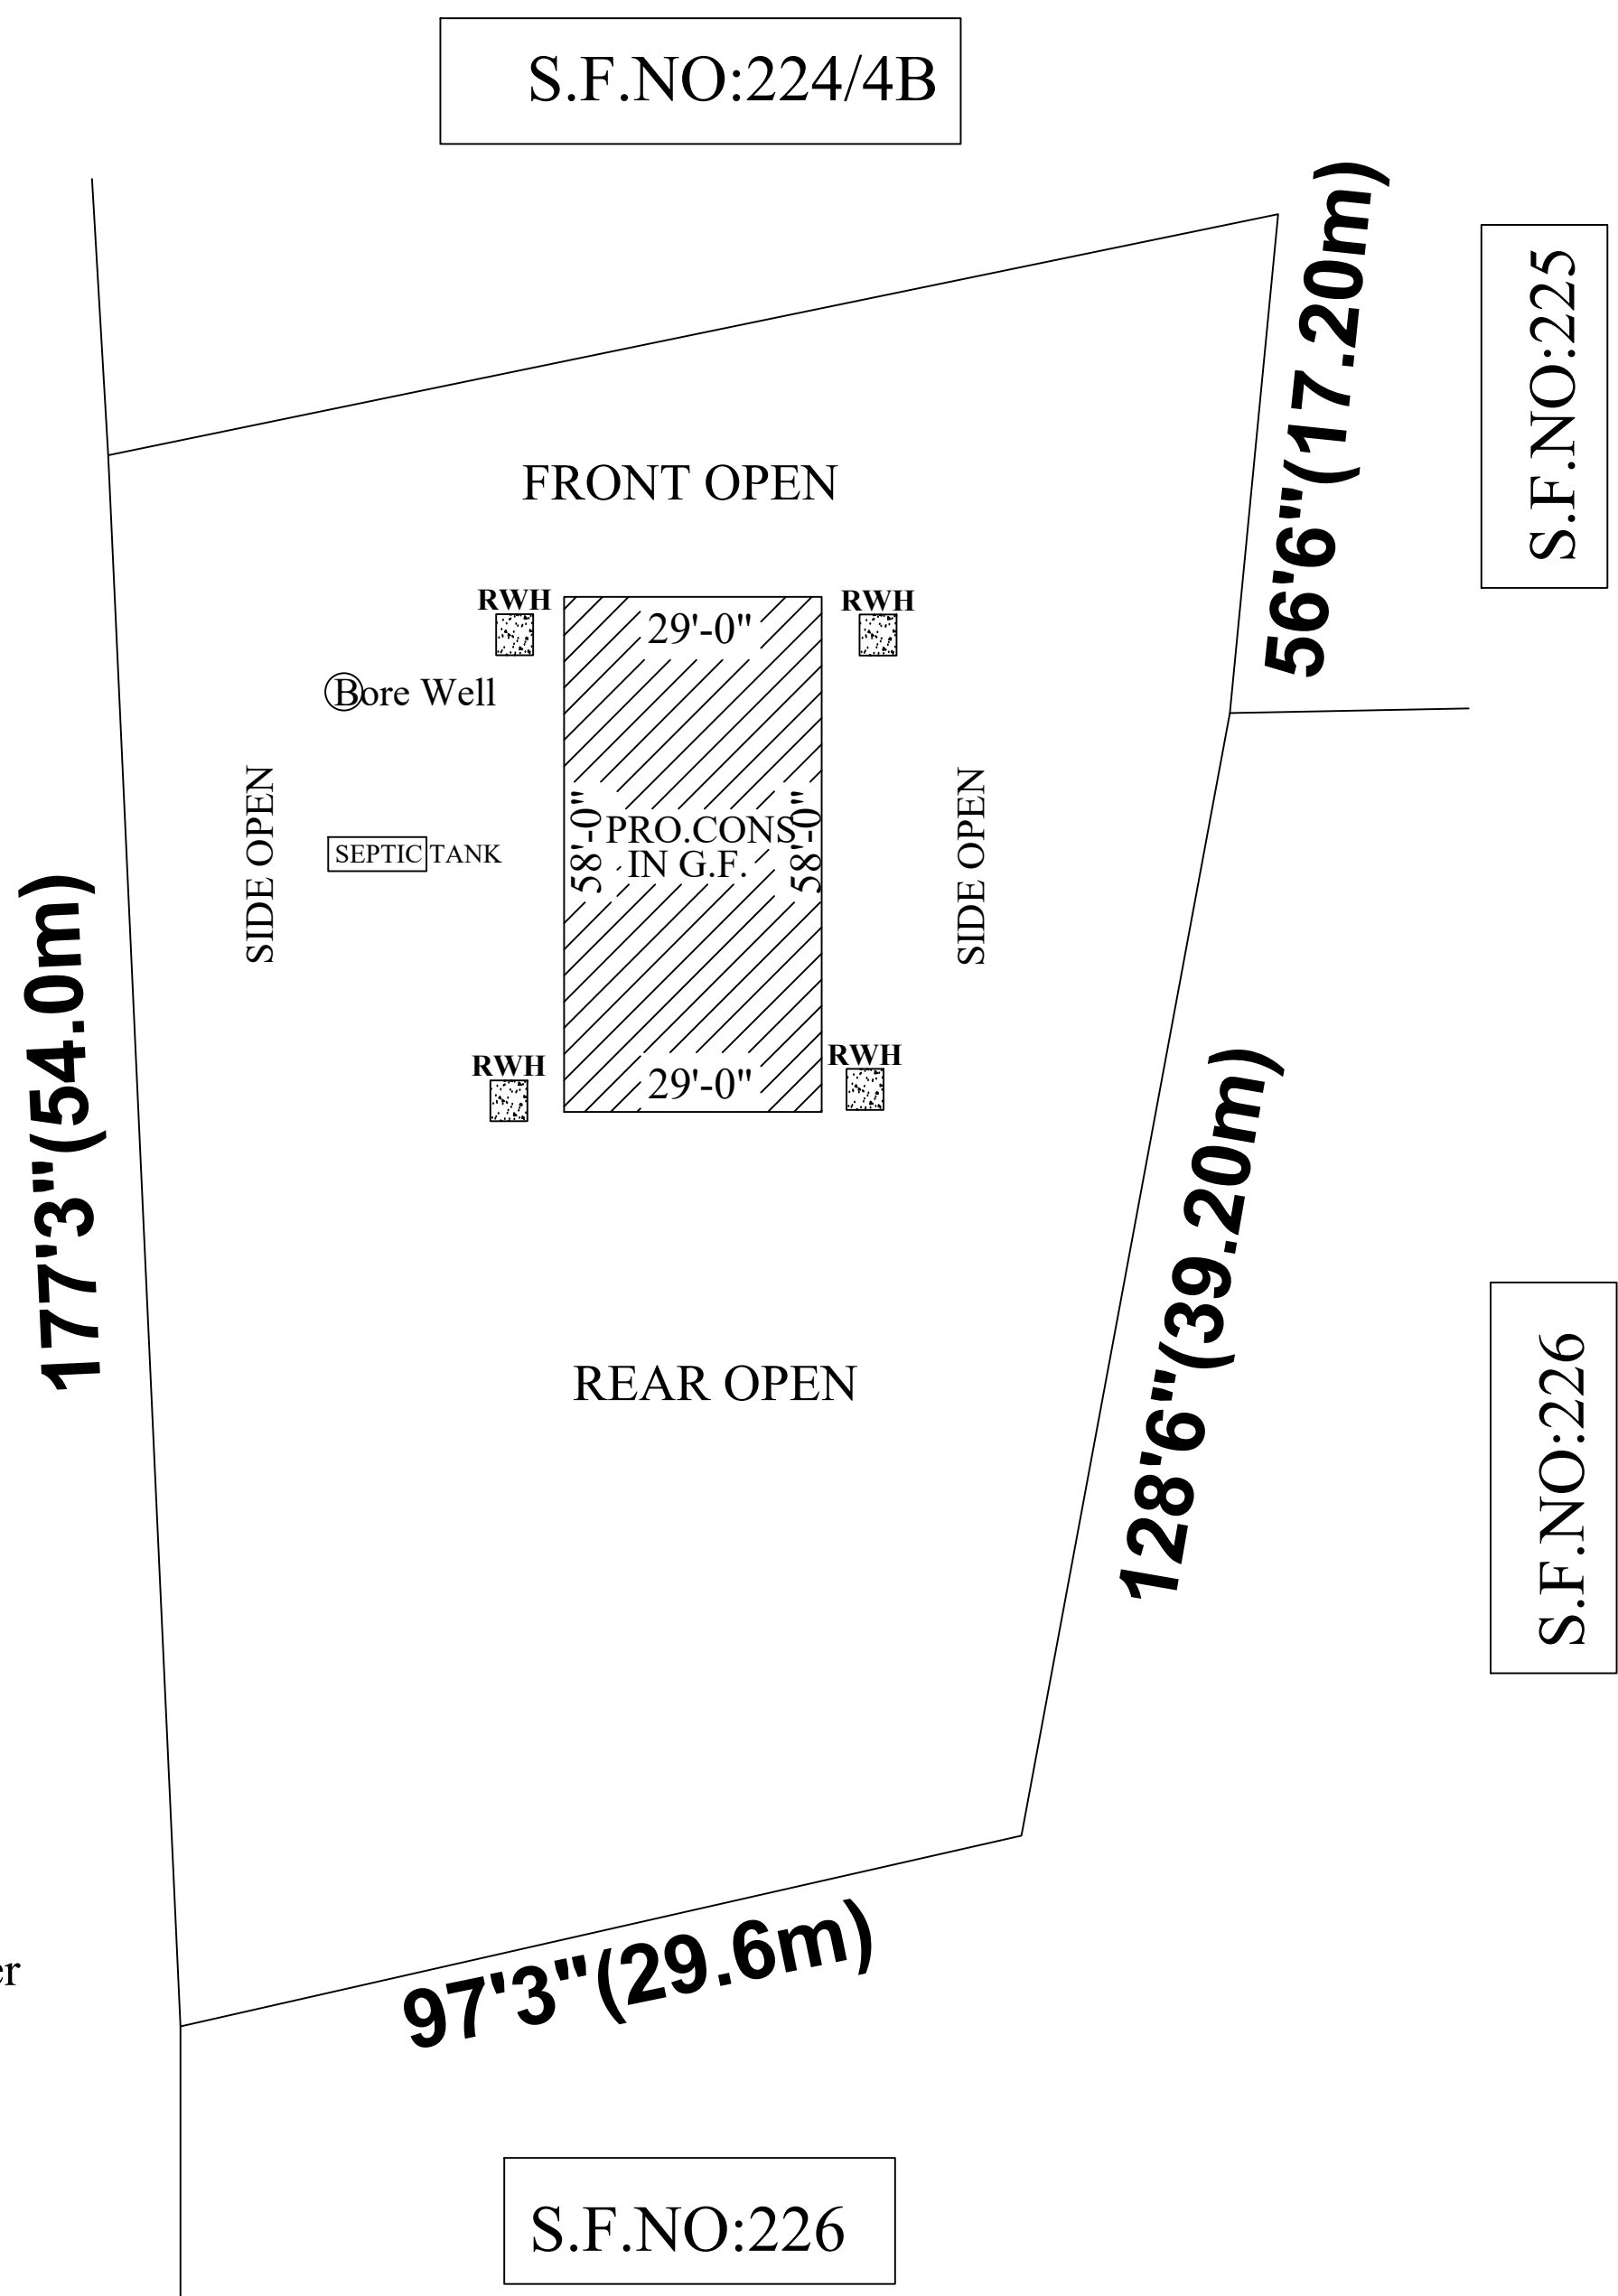

OFFICE USE

SPECIFICATIONS

ALL THE DETAILS ARE SHOWN IN SECTION ON 'AB'

JOINERY DETAILS

		Ft	M
D	DOOR	3'0" X 7'0"	0.91 X 2.13
D1	DOOR	2'6" X 7'0"	0.76 X 2.13
W1	WINDOW	4'0" X 4'6"	1.22 X 1.38
V	VENTILATOR	3'0" X 2'0"	0.91 X 0.61

COLOUR INDEX

OWNER'S BOUNDARY SHOWN IN GREEN	☐
PROPOSED CONSTRUCTION SHOWN IN RED	☐
EXISTING ROAD SHOWN IN YELLOW	☐


AREA DETAILS

	Sq.ft	Sq.m
TOTAL AREA OF THE SITE(42.0 CENT)	18295.20	1699.60
PROPOSED GROUND FLOOR AREA	1682.00	156.25
OPEN AREA OF THE SITE	16613.20	1543.53

OWNER'S SIGNATURE


Er. L. ALWIN DESHMOM, D.C.E., B.E
Registered & Consulting Engineer
VCMC Reg. No.: RE007/2019
No.14, Arumaliappan Nagar, Ariyur,
(Near Indian Bank Street),
Vellore - 632 055. Cell : 70104 48363

LICENCED SURVEYOR'S SIGNATURE

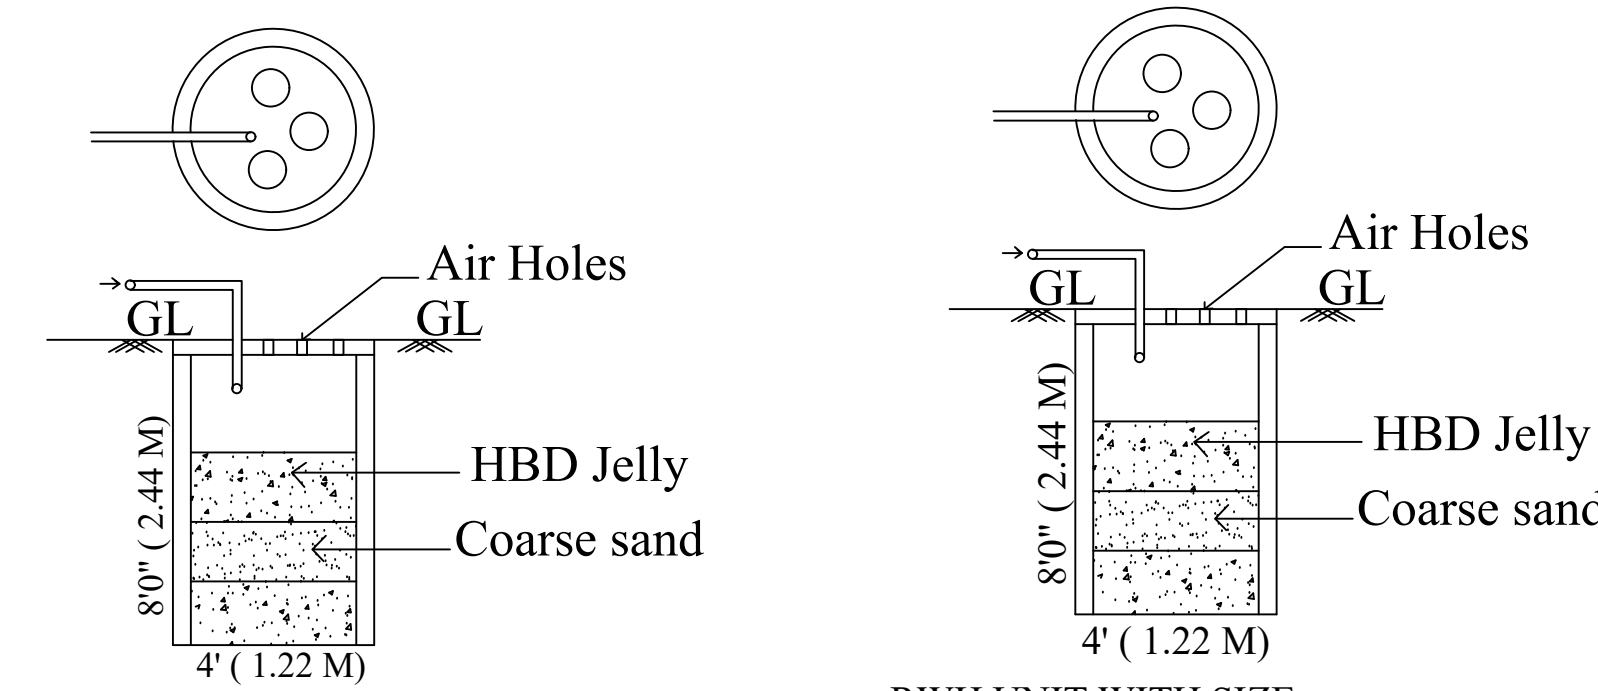

BATH & WASH BASIN PIPE LINE
CONNECTION IS DIRECTLY CONNECTED
TO THE RECTANGLE PIT FOR RECYCLING
WATER.


WATER RECYCLE UNIT

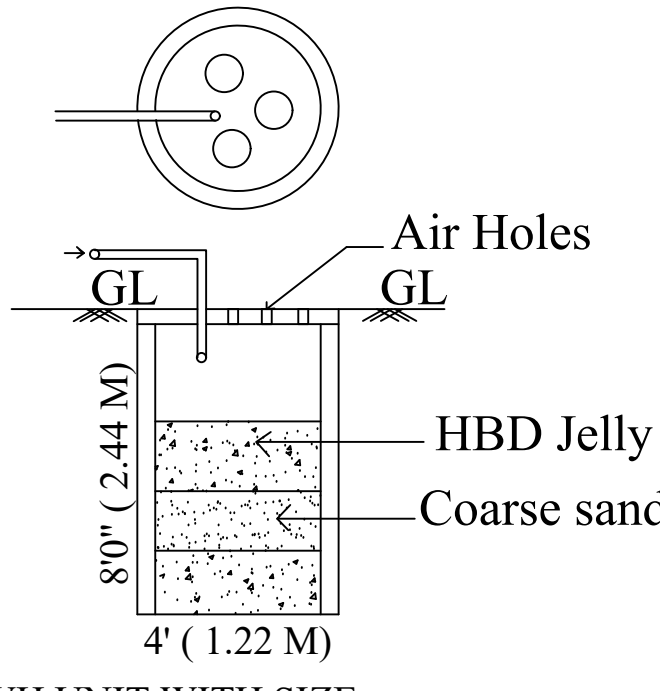

RWH UNIT WITH SIZE
4'0" x 4'0" x 8'0" USING 150MM DIA
PVC PIPE WITH NECESSARY FITTINGS.

RAIN WATER HARVESTING


TANK DETAIL

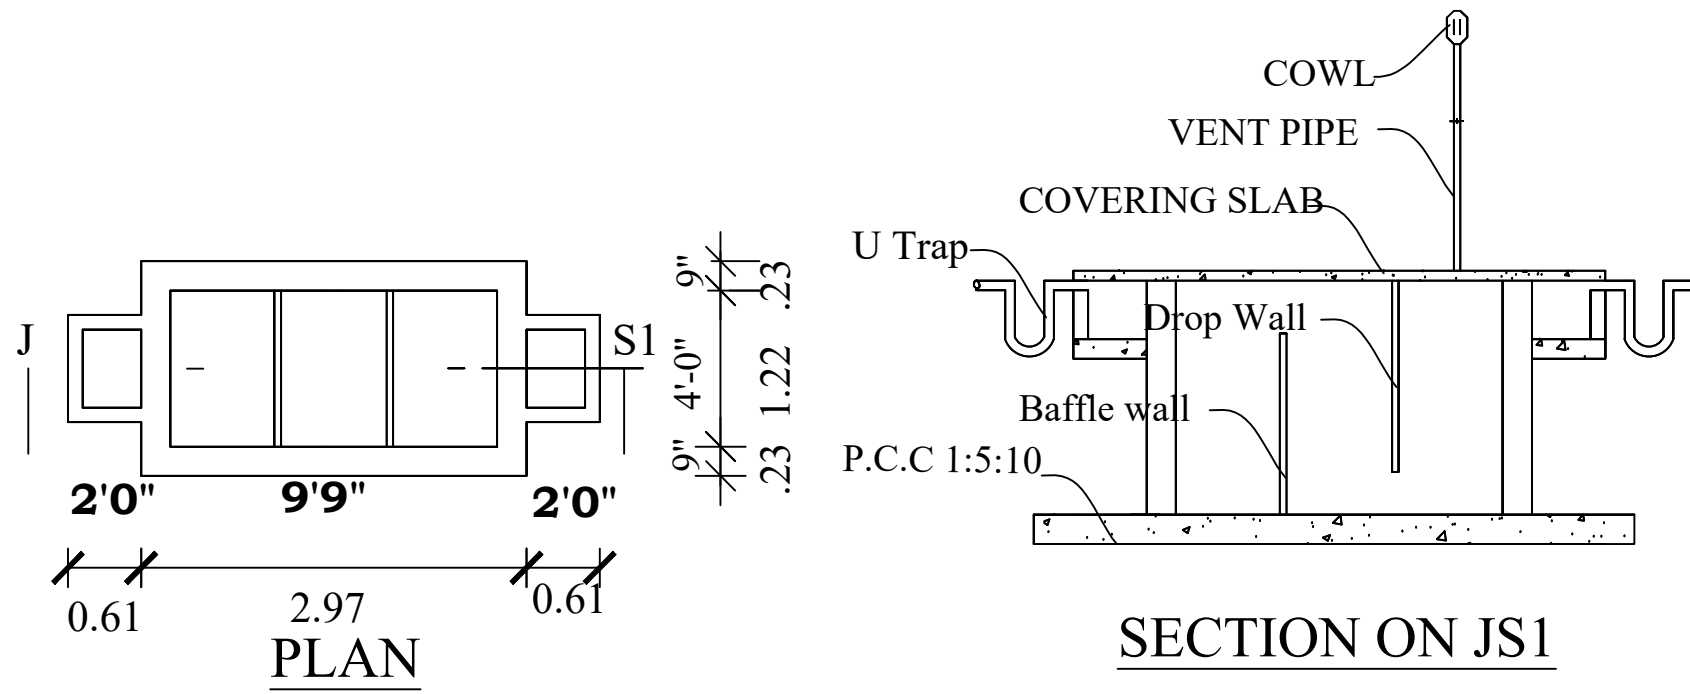


SECTION ON JS1

Using 'U' type trap 2 Nos in inlet, outlet & Vent pipe will be covered with
Mosquito proof covering net in inner side and top of vent pipe.

SEPTIC TANK DETAILS

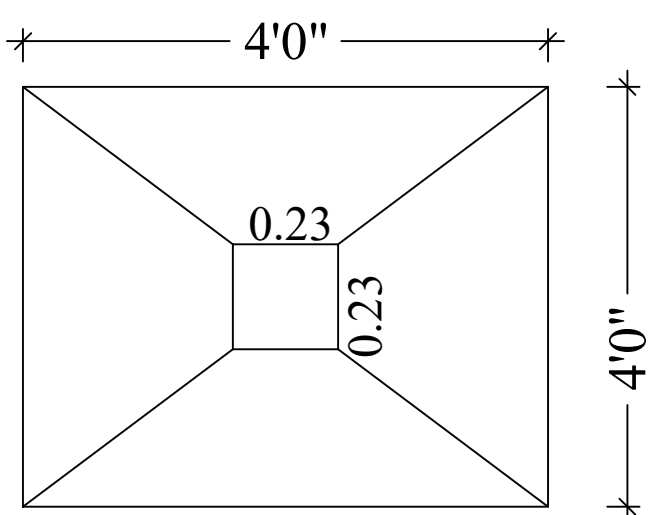

FOOTING / COLUMN DETAIL

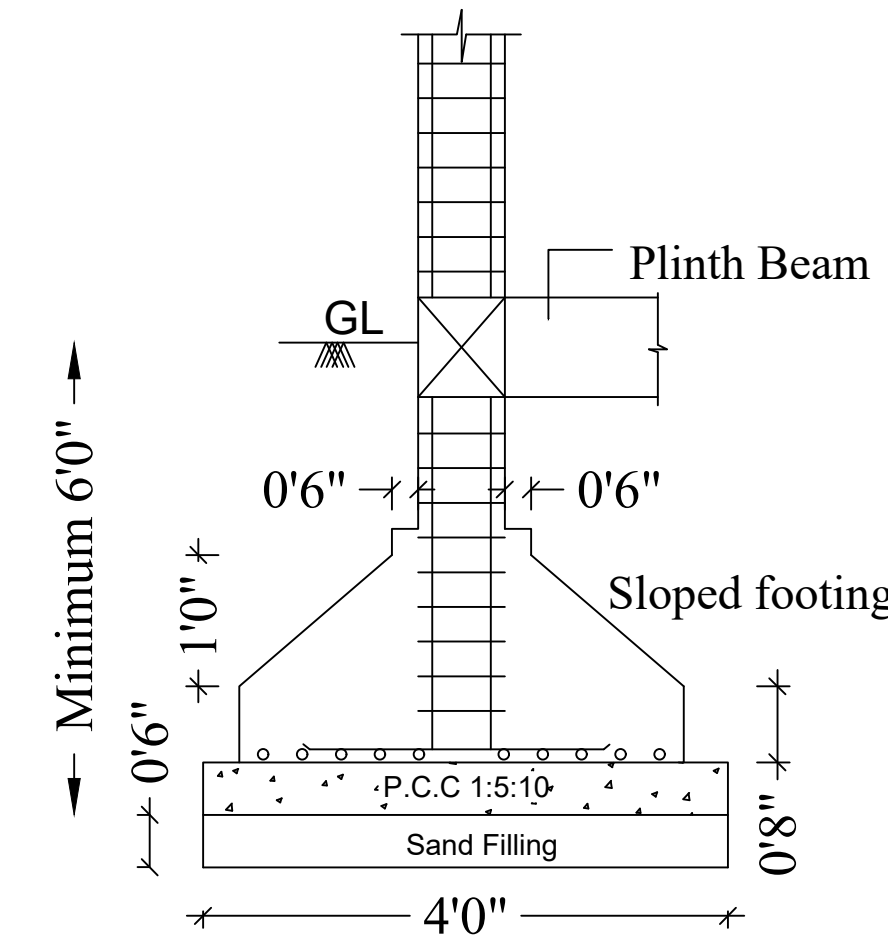

ISOLATED FOOTING / COLUMN DETAIL

