


PLAN SHOWING THE PROPOSED CONSTRUCTION OF GROUND & FIRST FLOOR R.C.C ROOF RESIDENTIAL BUILDING IN S.F.No:99, PLOT No:75,

AMMANANK KUPPAM VILLAGE & PANCHAYAT, GUDIYATHAM TALUK, VELLORE DISRICT .

NAME OF THE OWNER: Mr.N.SHESHAN RAJ .S/O.K.NAGARAJ.

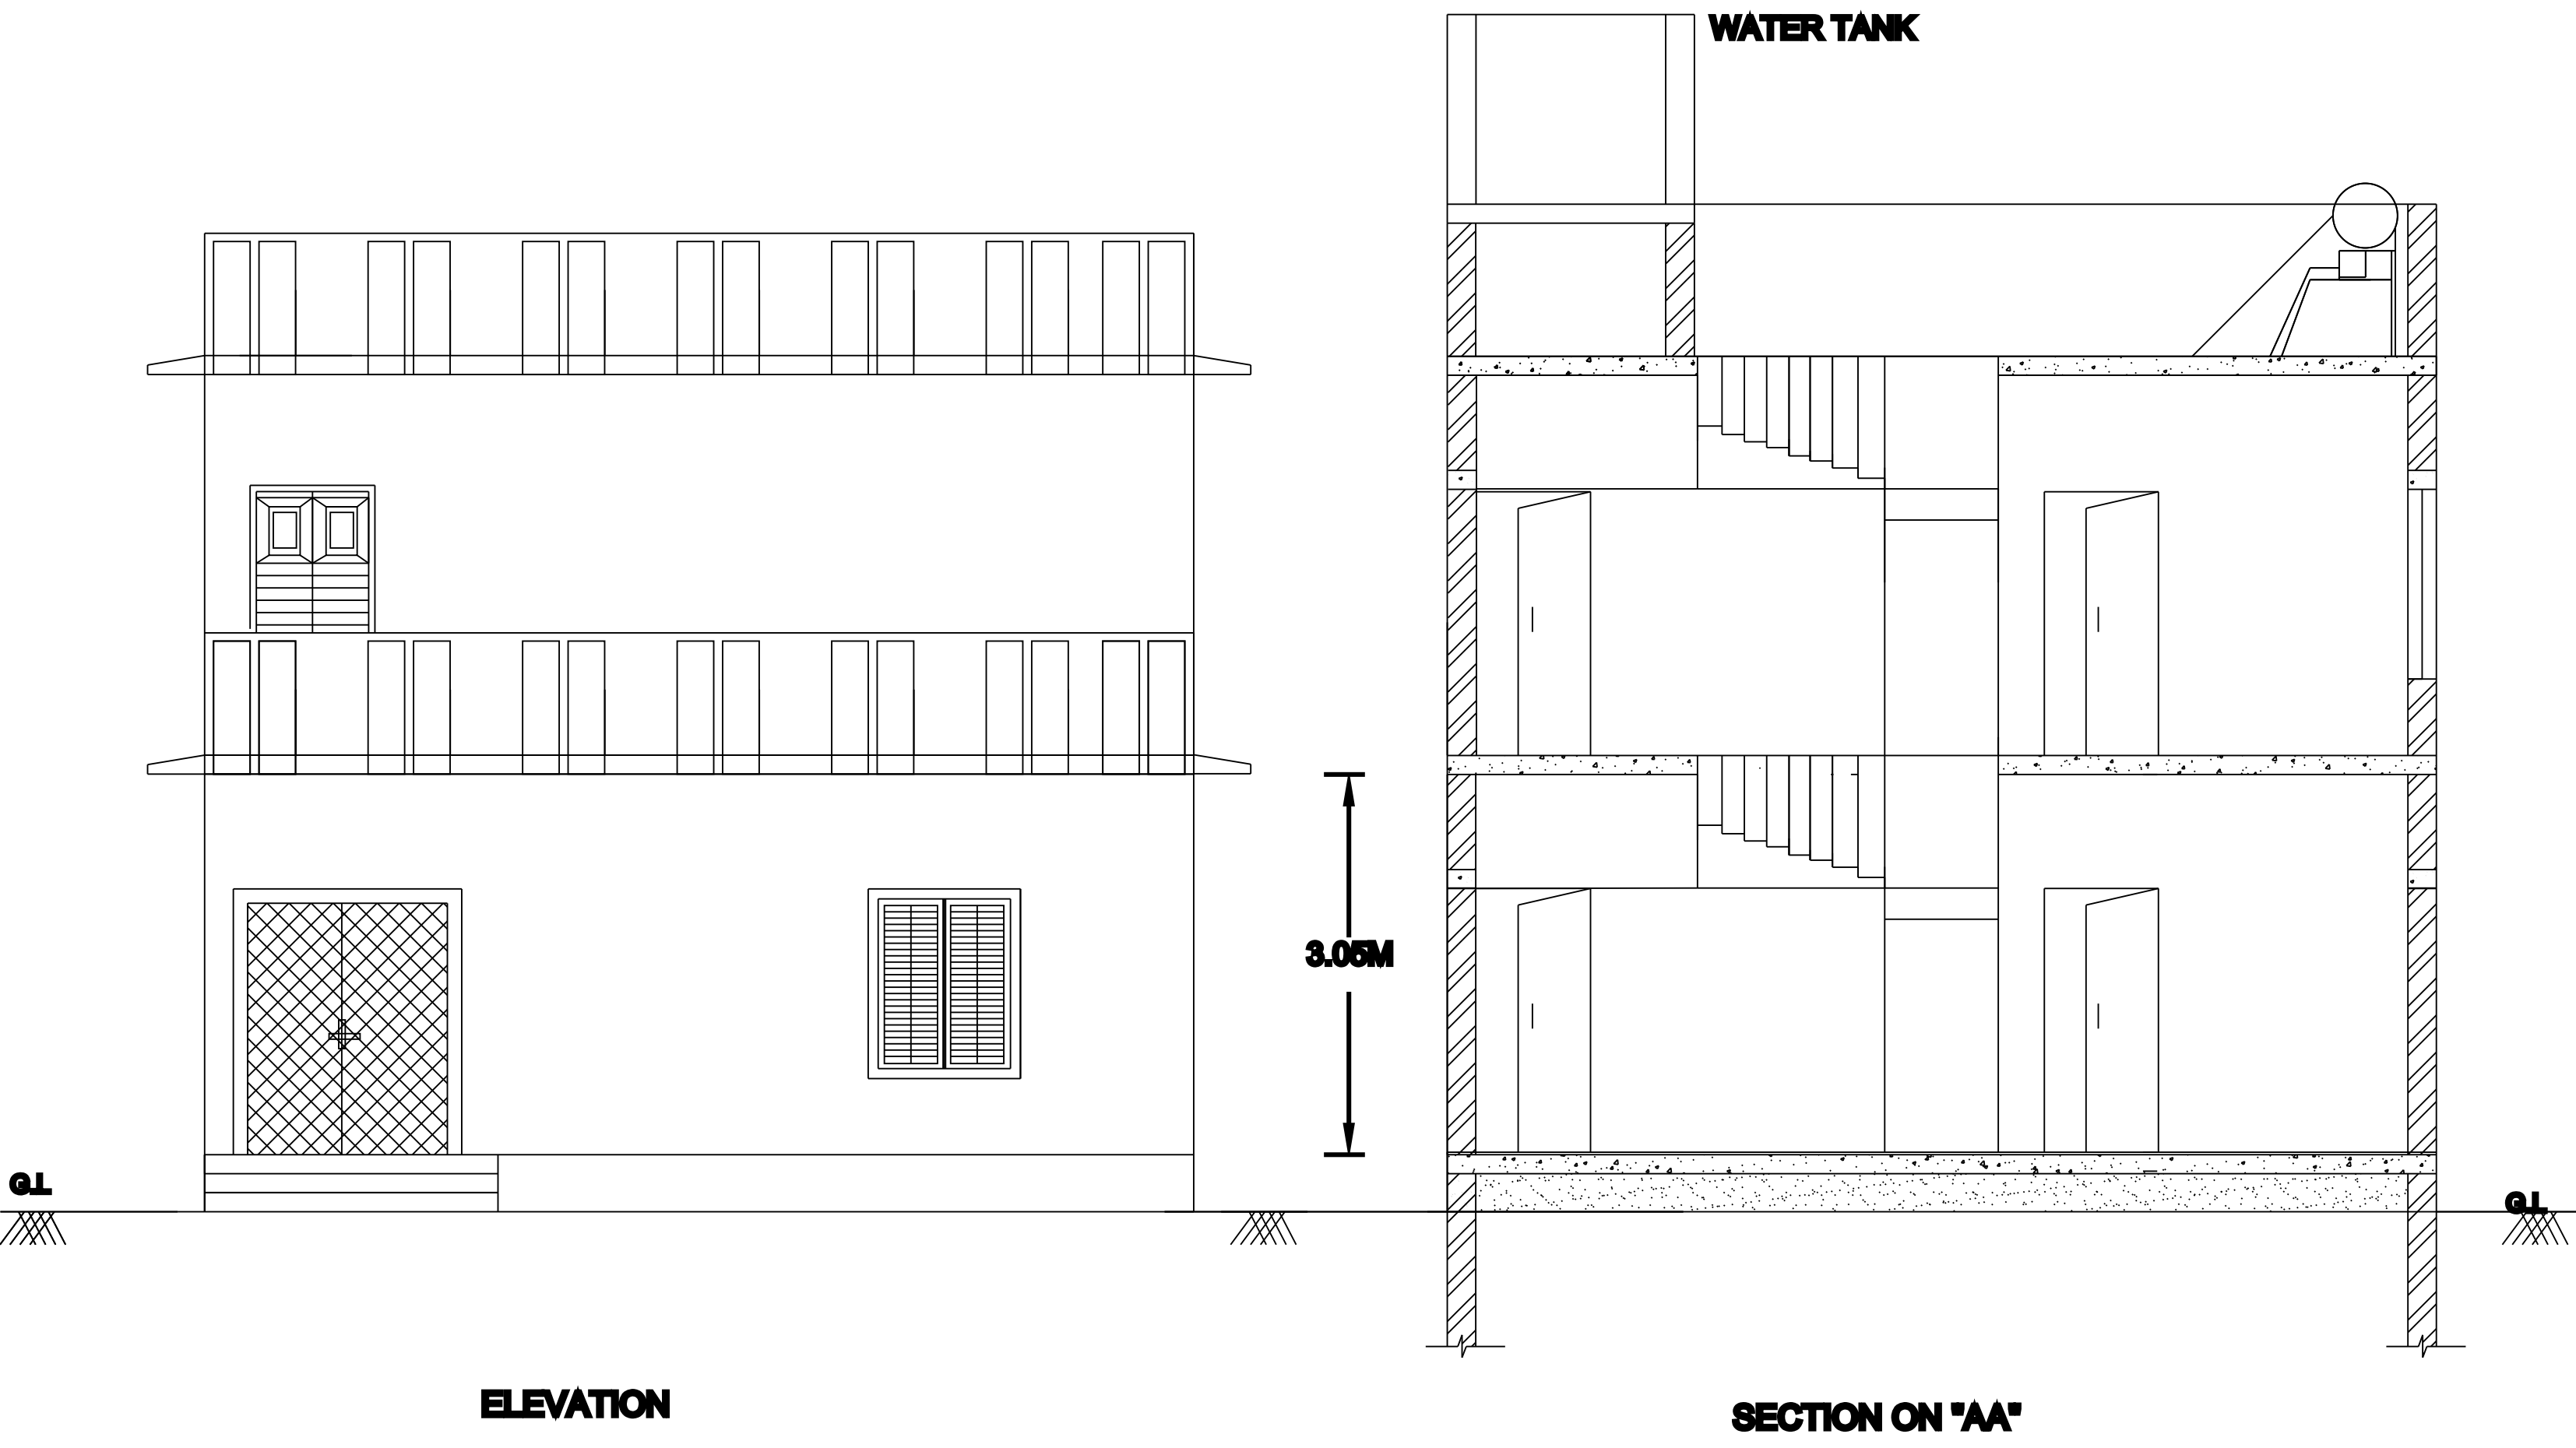

SOLAR WATER HEATER

PARAPET WALL

R.C.C.ROOF SLAB-1:2 MIX

LINTEL 06" TK

BRICK WORK IN C.M-1.8

R.C.C ROOF SLAB -1:2:4 MIX


LINTEL 06" TK

BRICK WORK IN C.M-1.8


FLOOR FINISH-20 MM TK

SAND FILLING


KEY PLAN (NOT TO SCALE)

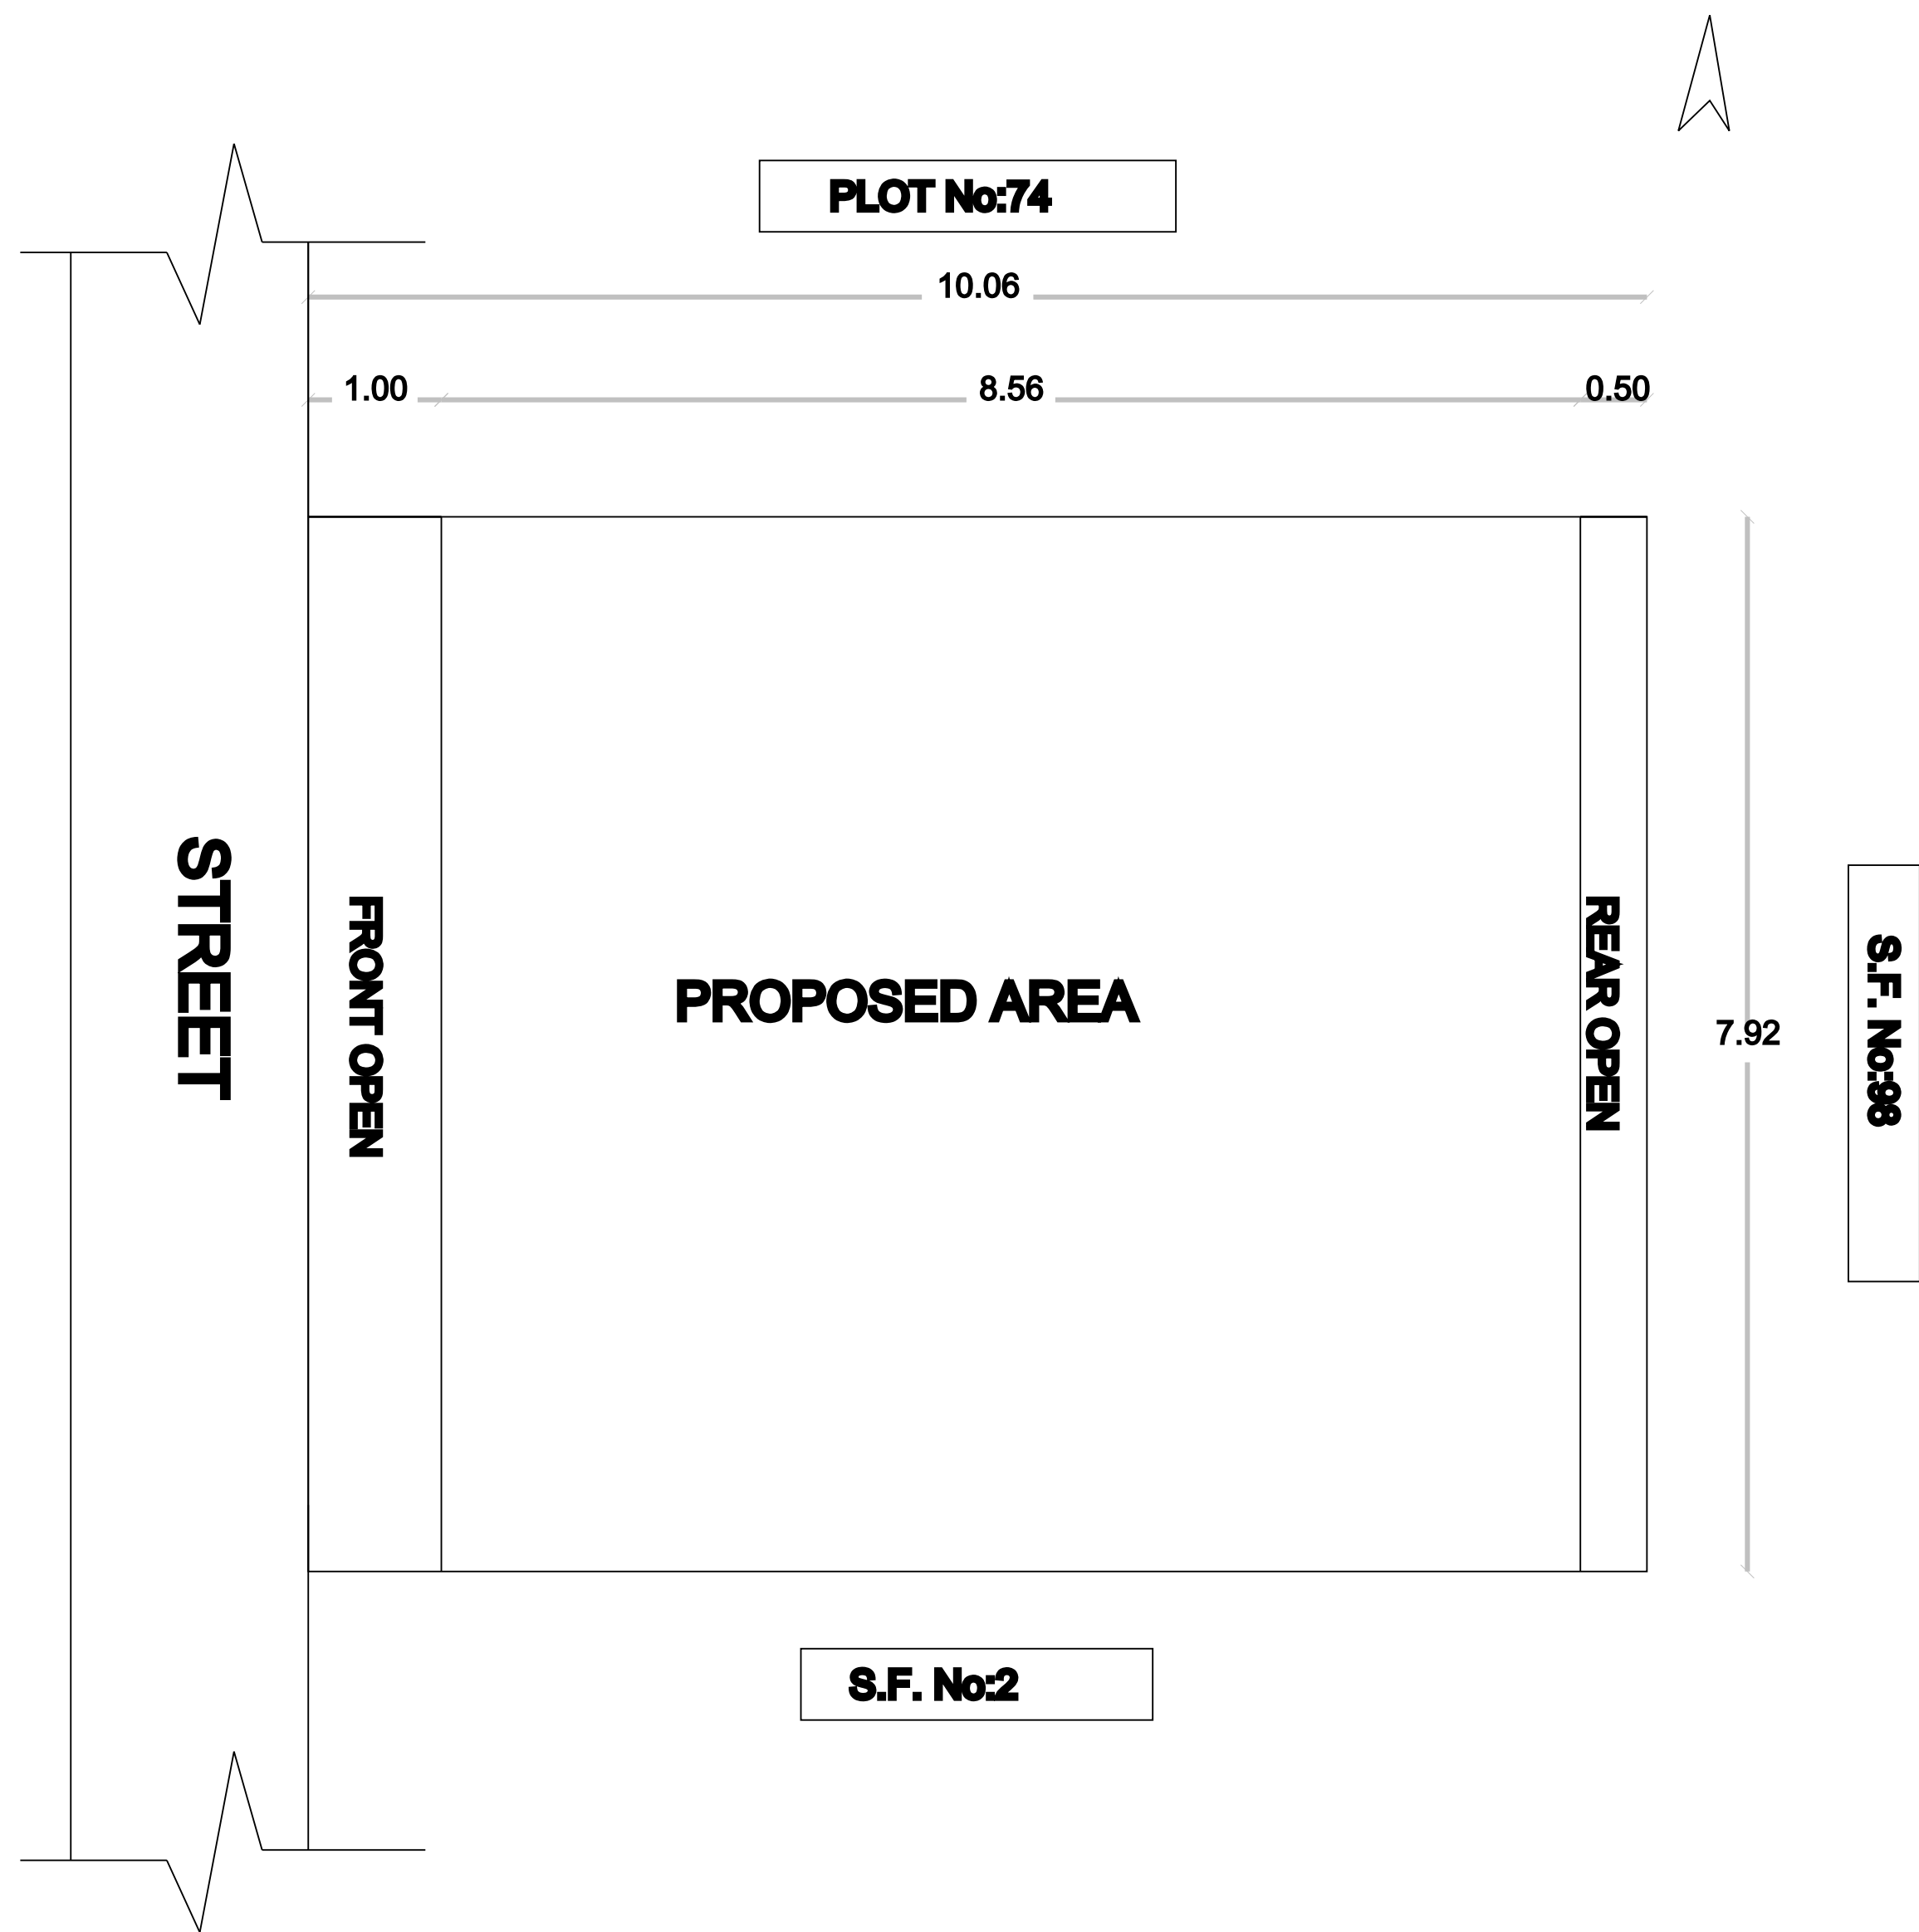


SITE PLAN (SCALE- 1:100)

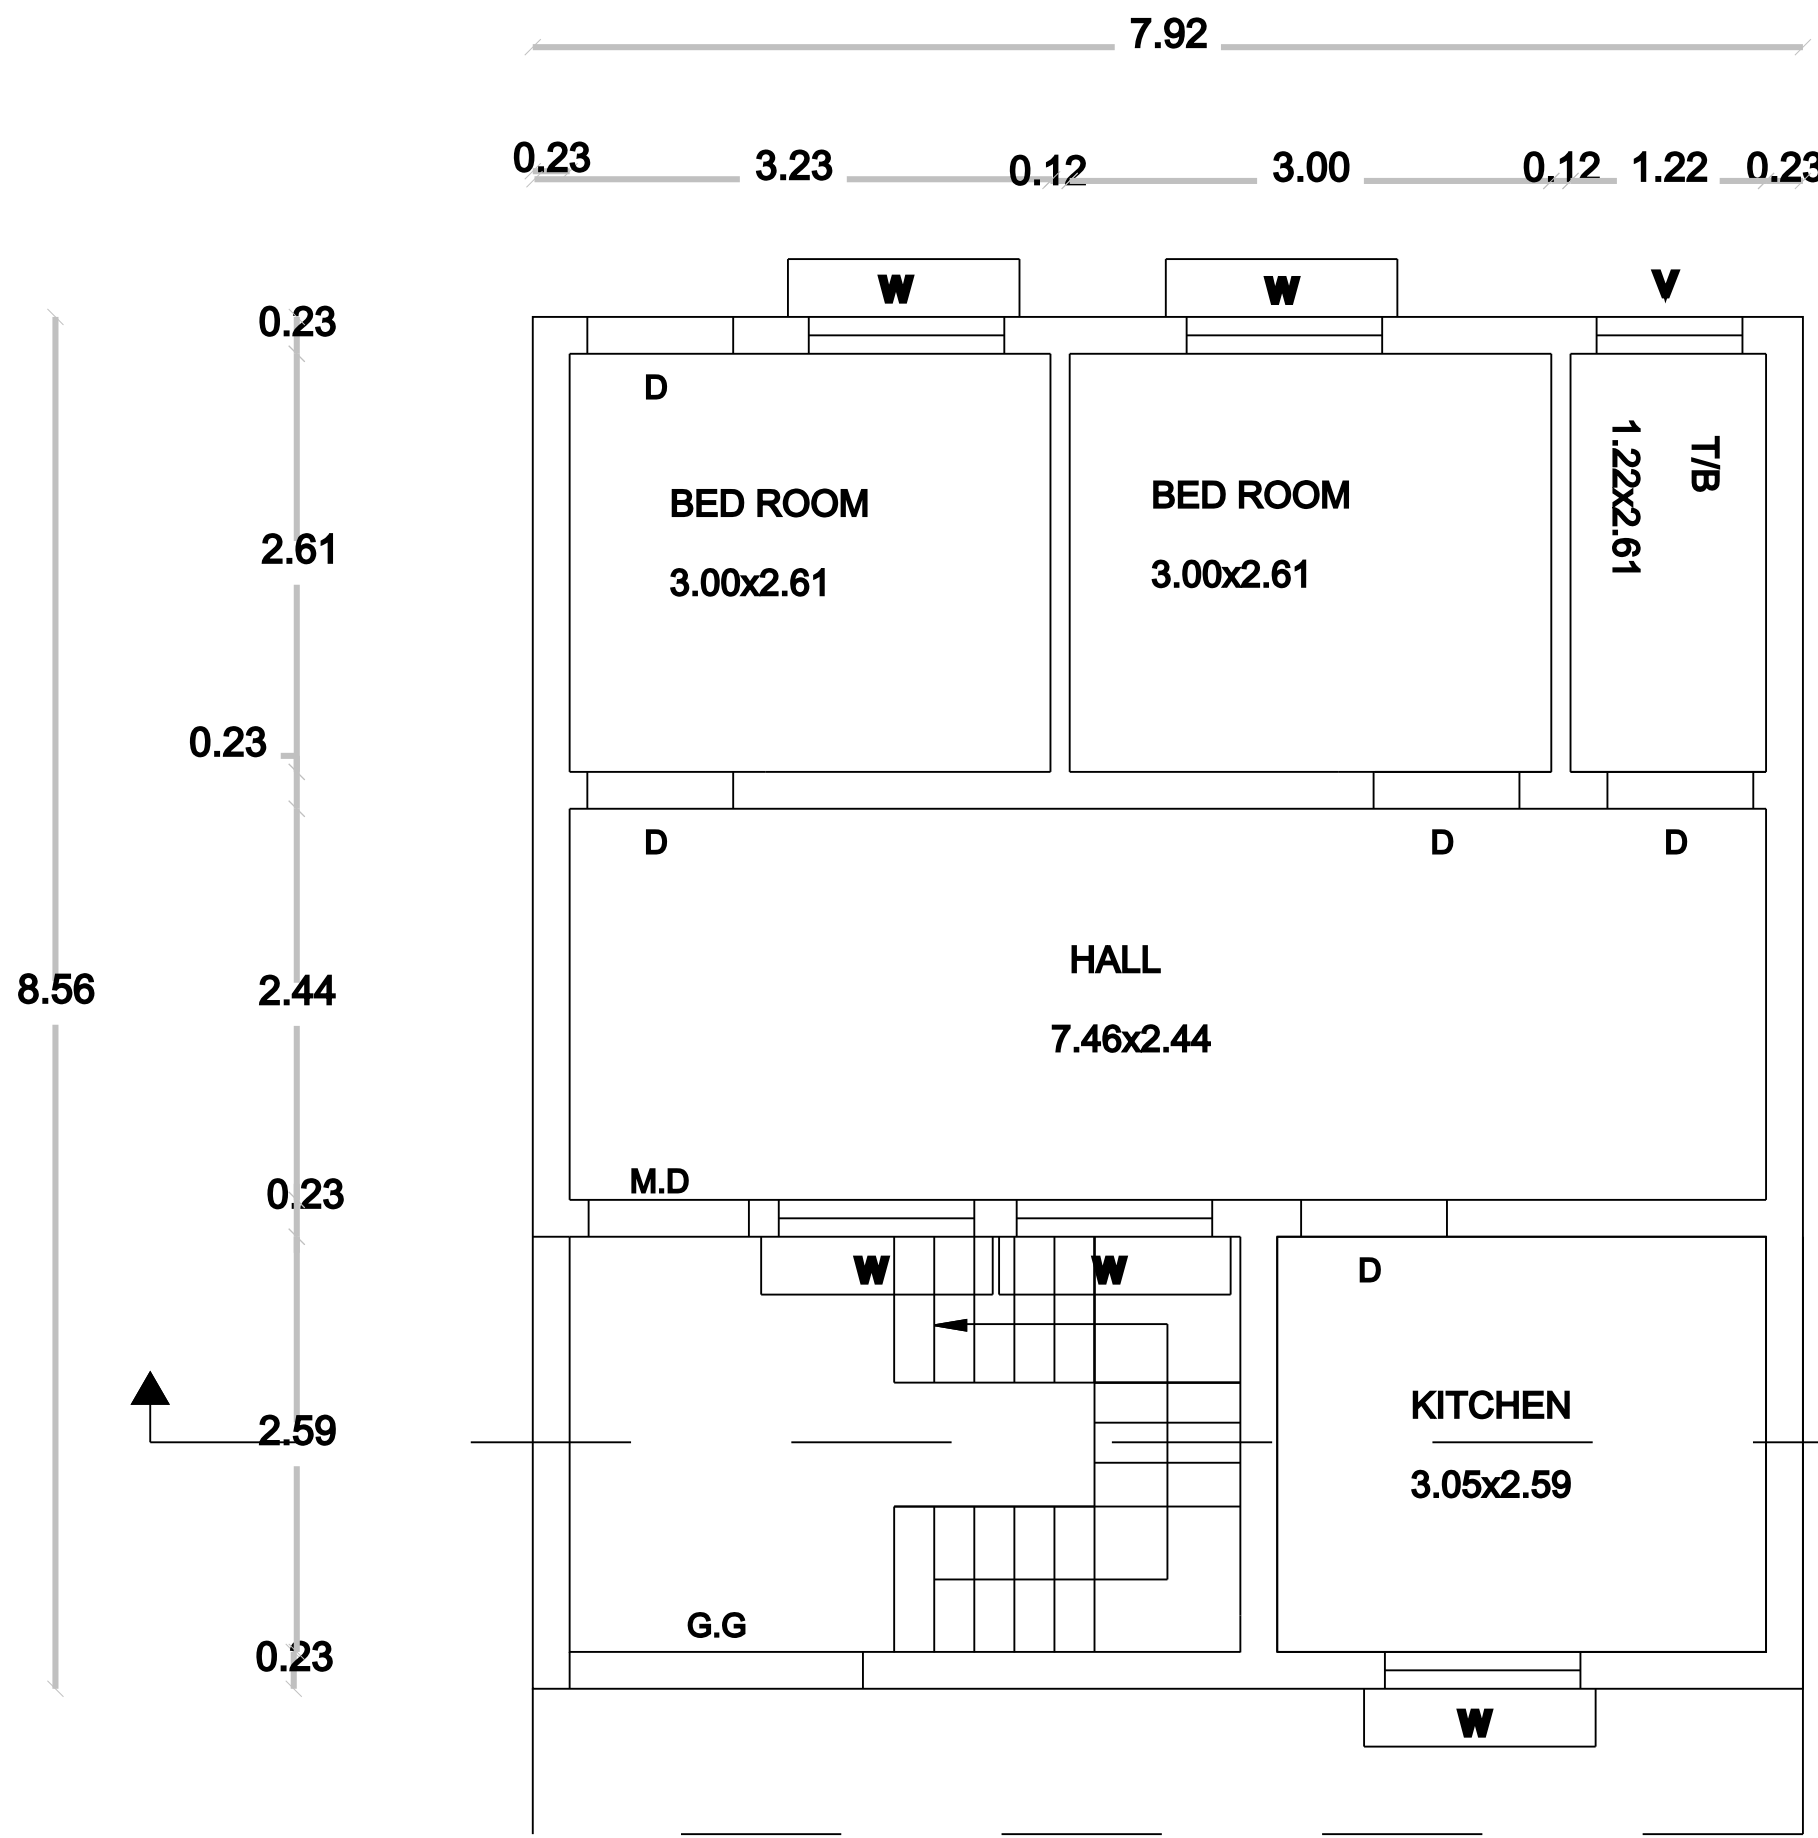


GROUND FLOOR PLAN

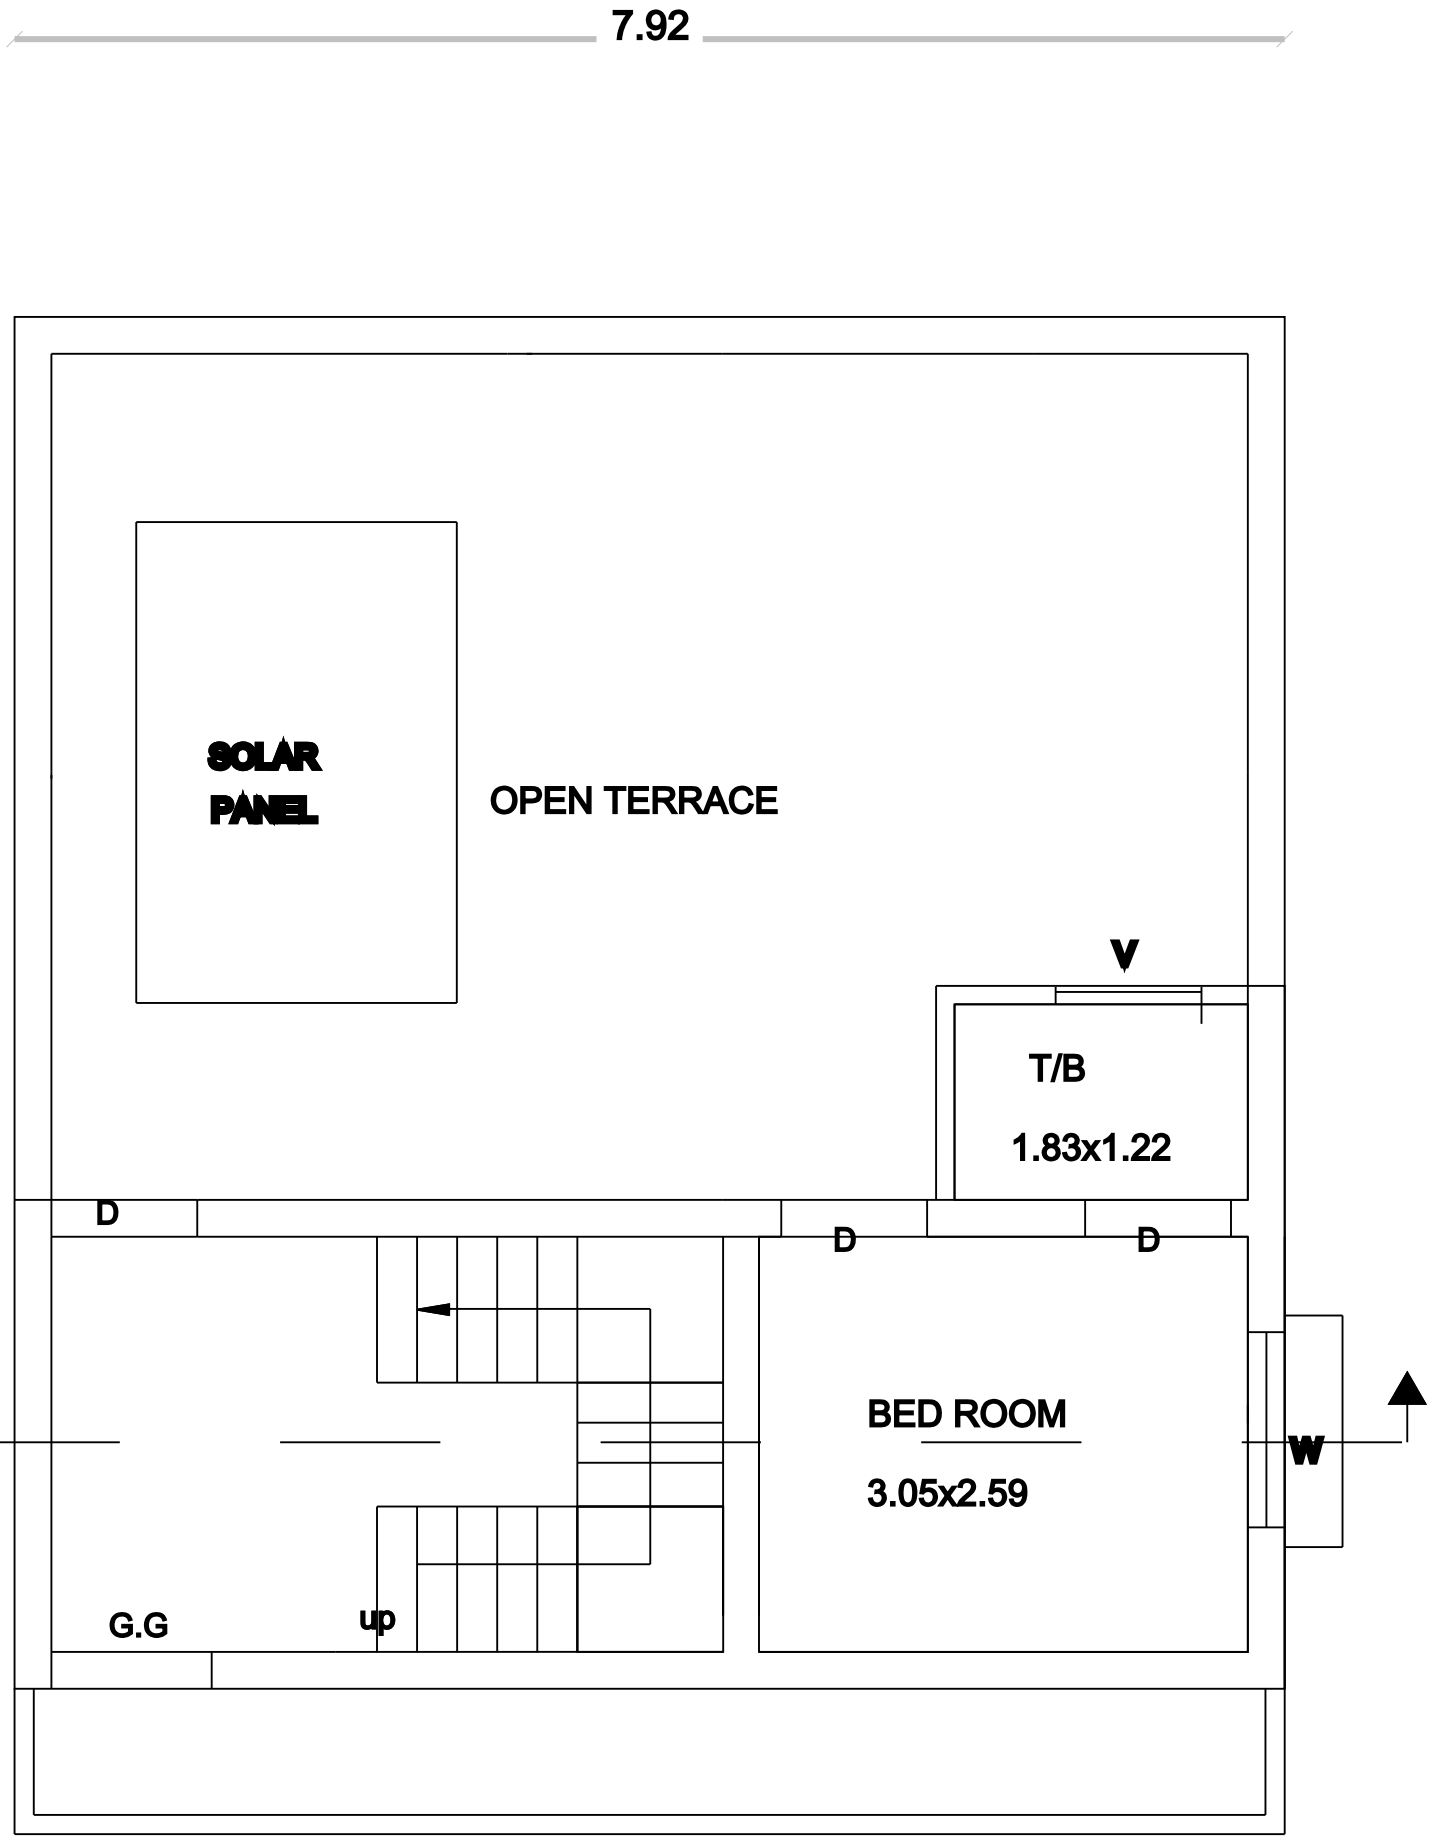


FIRST FLOOR PLAN

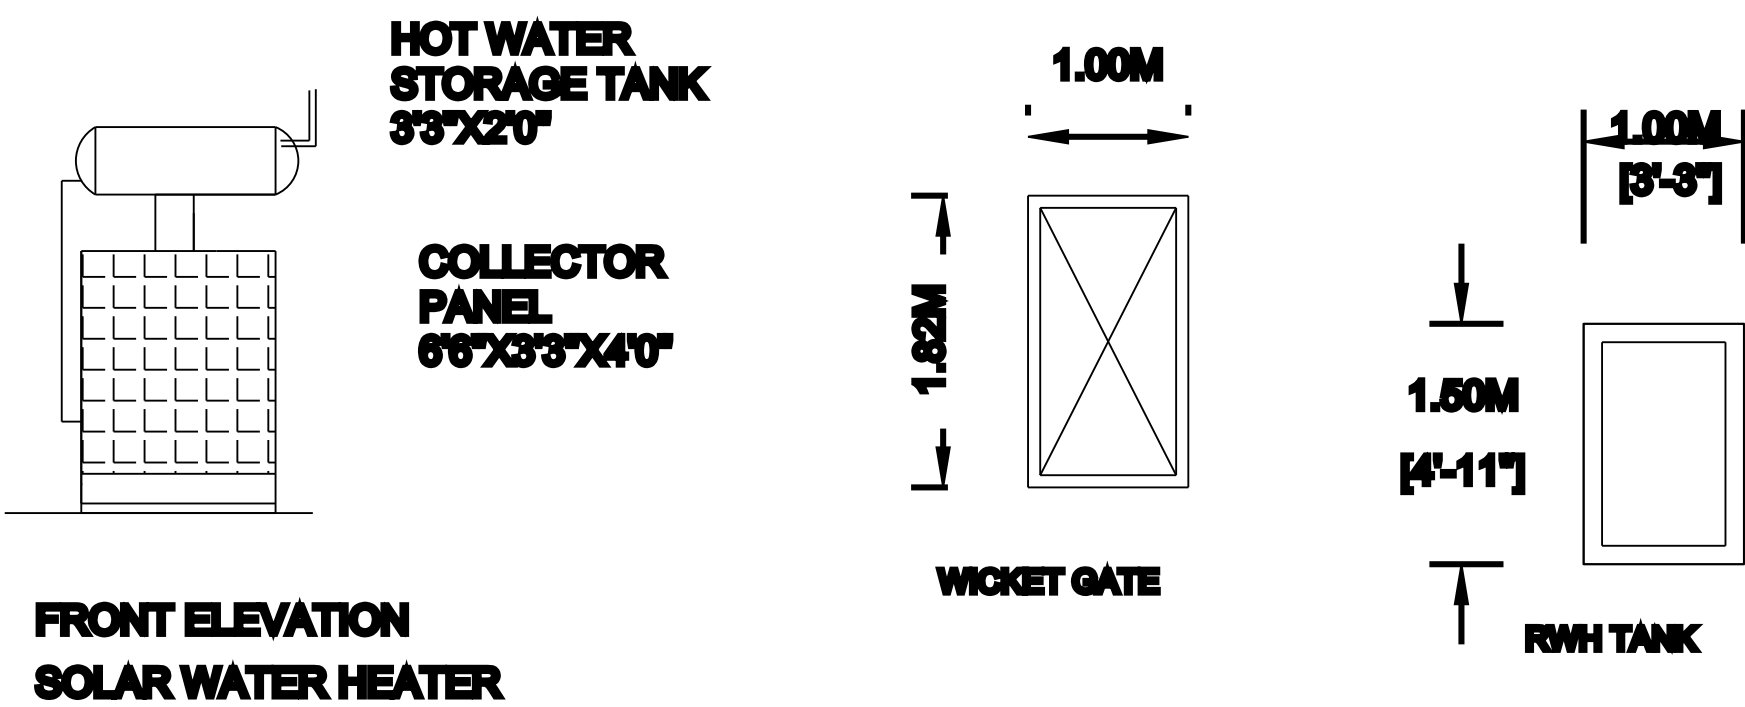

FRONT ELEVATION
SOLAR WATER HEATER

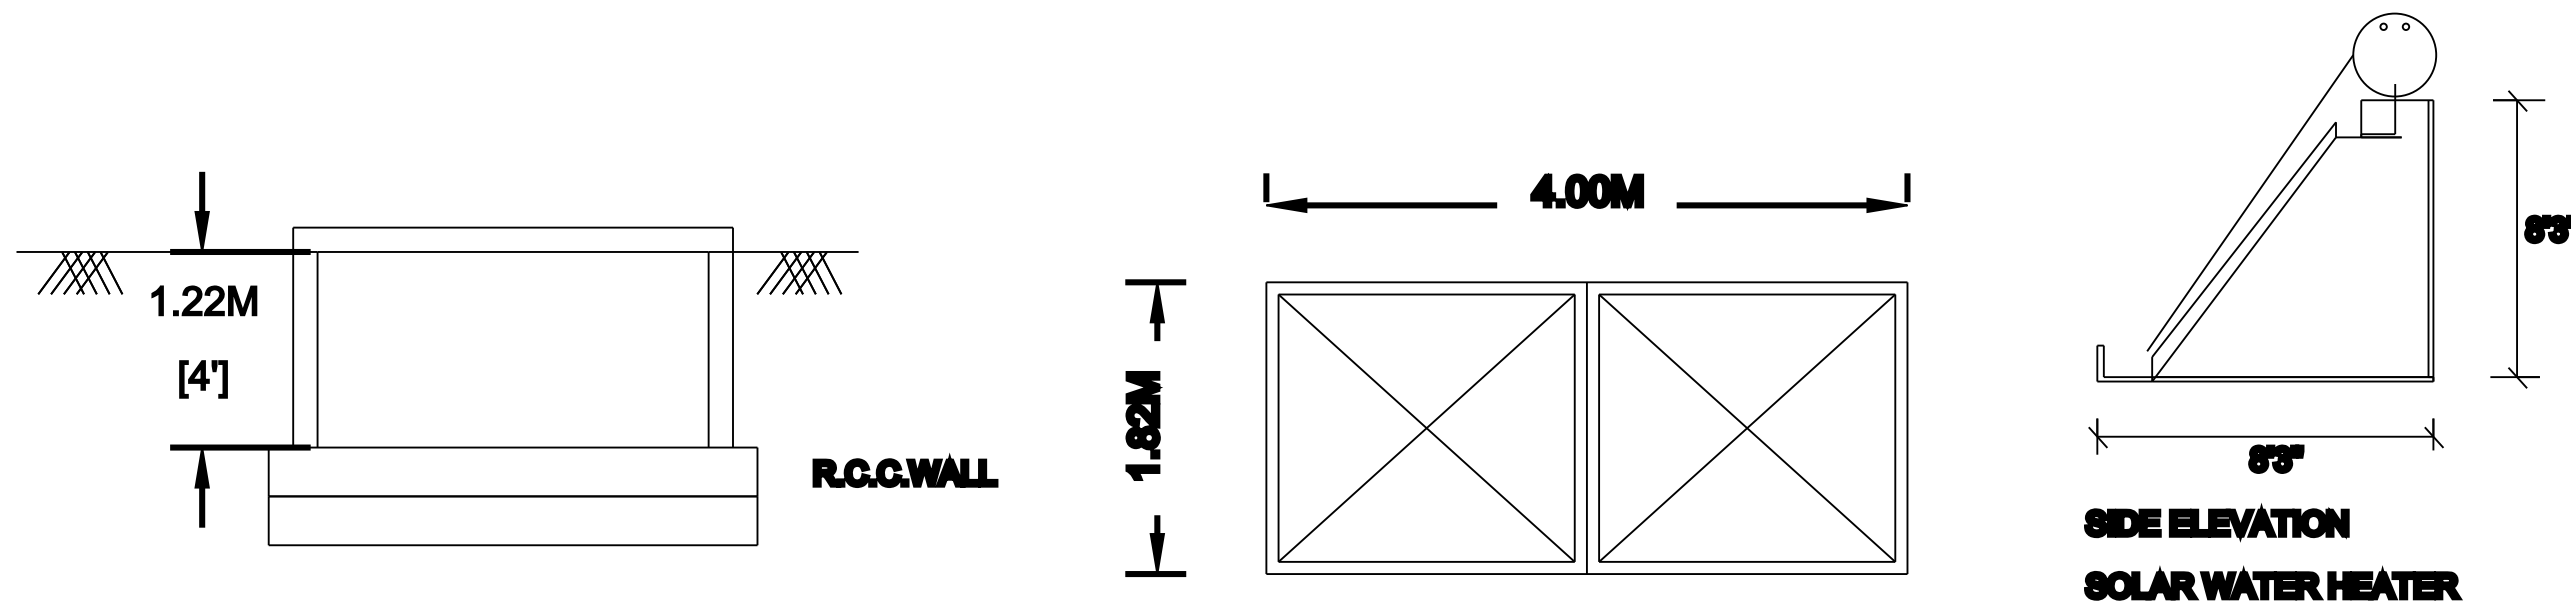

SIDE ELEVATION
SOLAR WATER HEATER

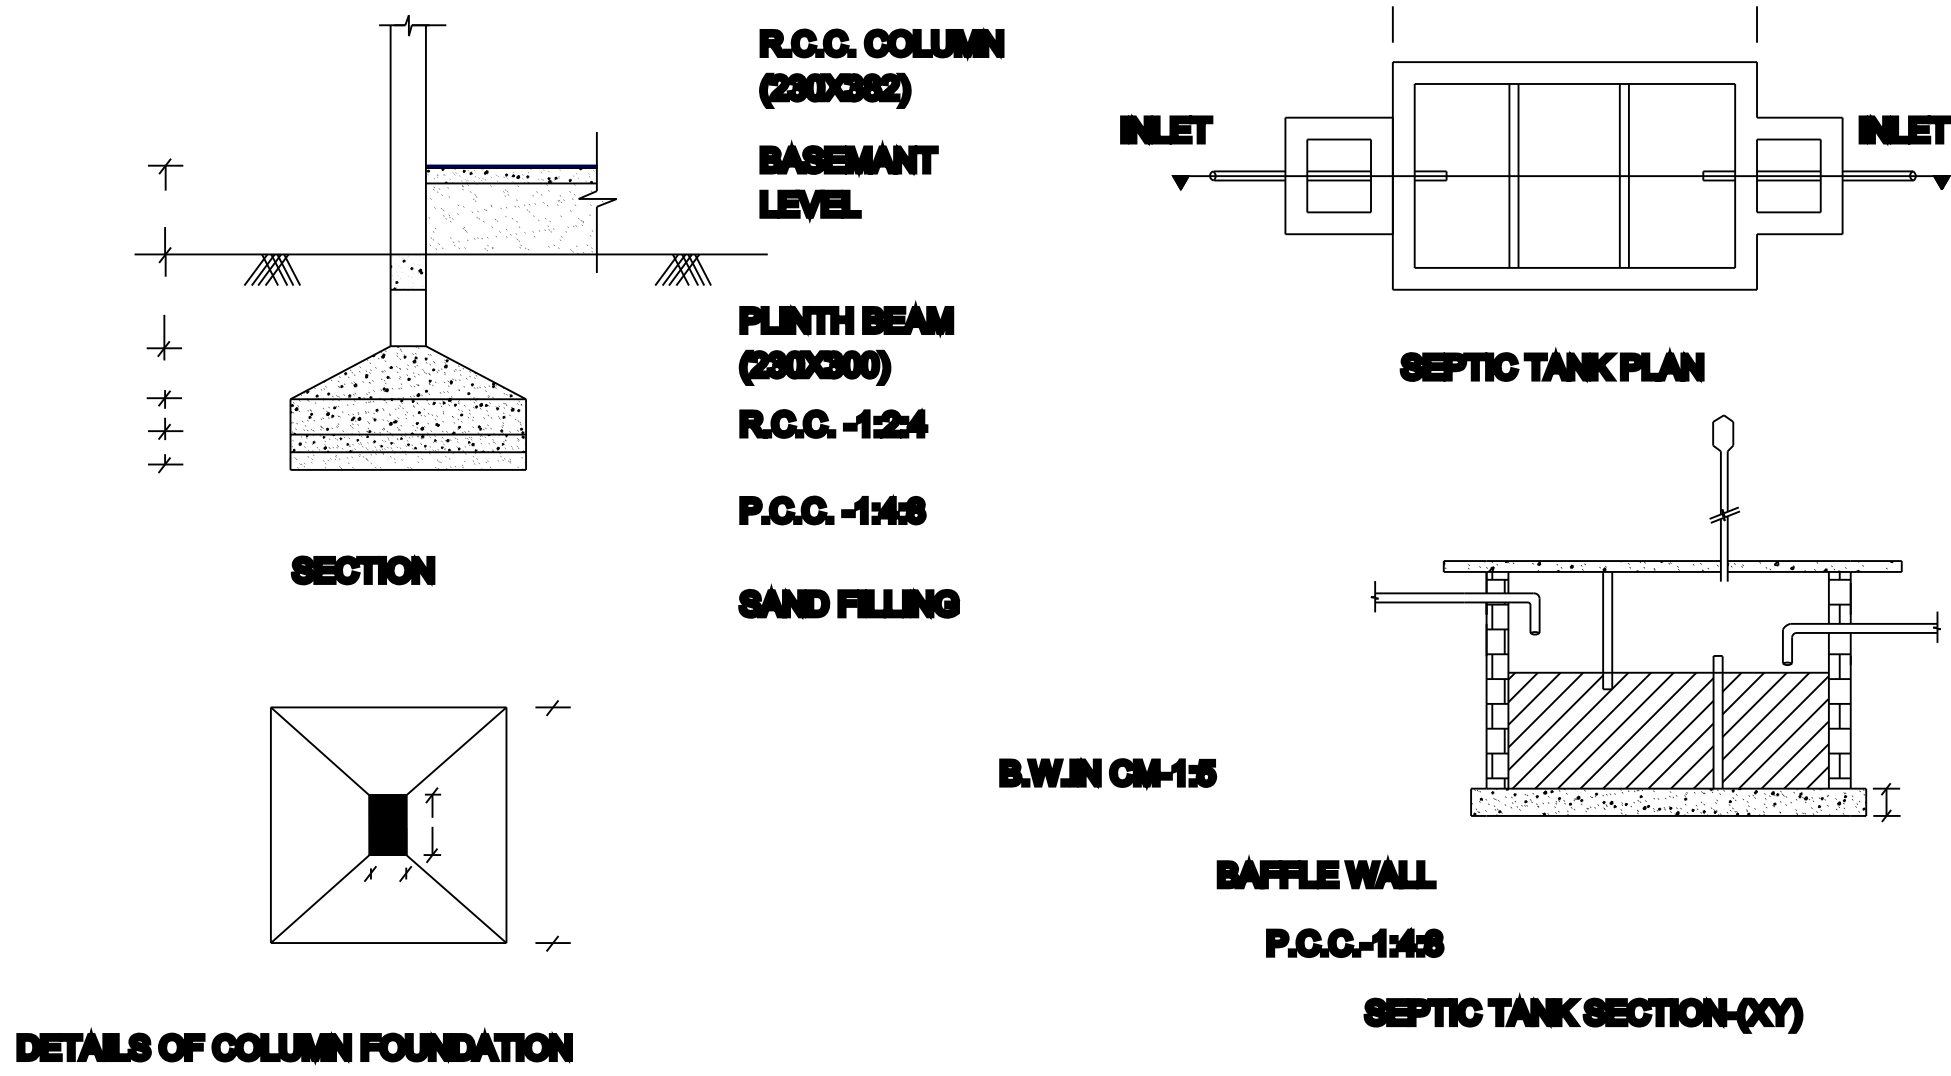

DETAILS OF COLUMN FOUNDATION

OFFICE USE:

REFERENCE	FEET	METERS
G.G GRILL GATE	4'0"X7'0"	1.22X2.13
M.D MAIN DOOR	3'3"X7'0"	1.00X2.13
D DOOR	3'0"X7'0"	0.91X2.13
W WINDOW	4'0"X4'0"	1.22X1.22
V VENTILATOR	3'0"X2'6"	0.91X0.76

AREA CALCULATION	SQ.FT	SQ.MT
TOTAL OF THE SITE	857.99	79.71
PROPOSED G.F AREA	730.01	67.82
PROPOSED F.F AREA	291.38	27.07
OPEN AREA	127.98	11.89

COLOUR INDEX:

1.SITE BOUNDRY SHOWN

2.PROPOSED BUILDING SHOWN

3.EXISTING ROAD SHOWN

NOTE:

1.ALL DIMENSIONS ARE IN FEET &METER

2.WASTE WATER USED FOR GARDENING PURPOSE

3.RAIN WATER HARVESTING PIT TO BE PROVIDED

4.U-SEPTIC TANK TO BE PROVIDED

SCALE: 1INCH = 8FEET (OR) 1:100

OWNER:

(N.SHESHAN RAJ)

ENGINEER: