
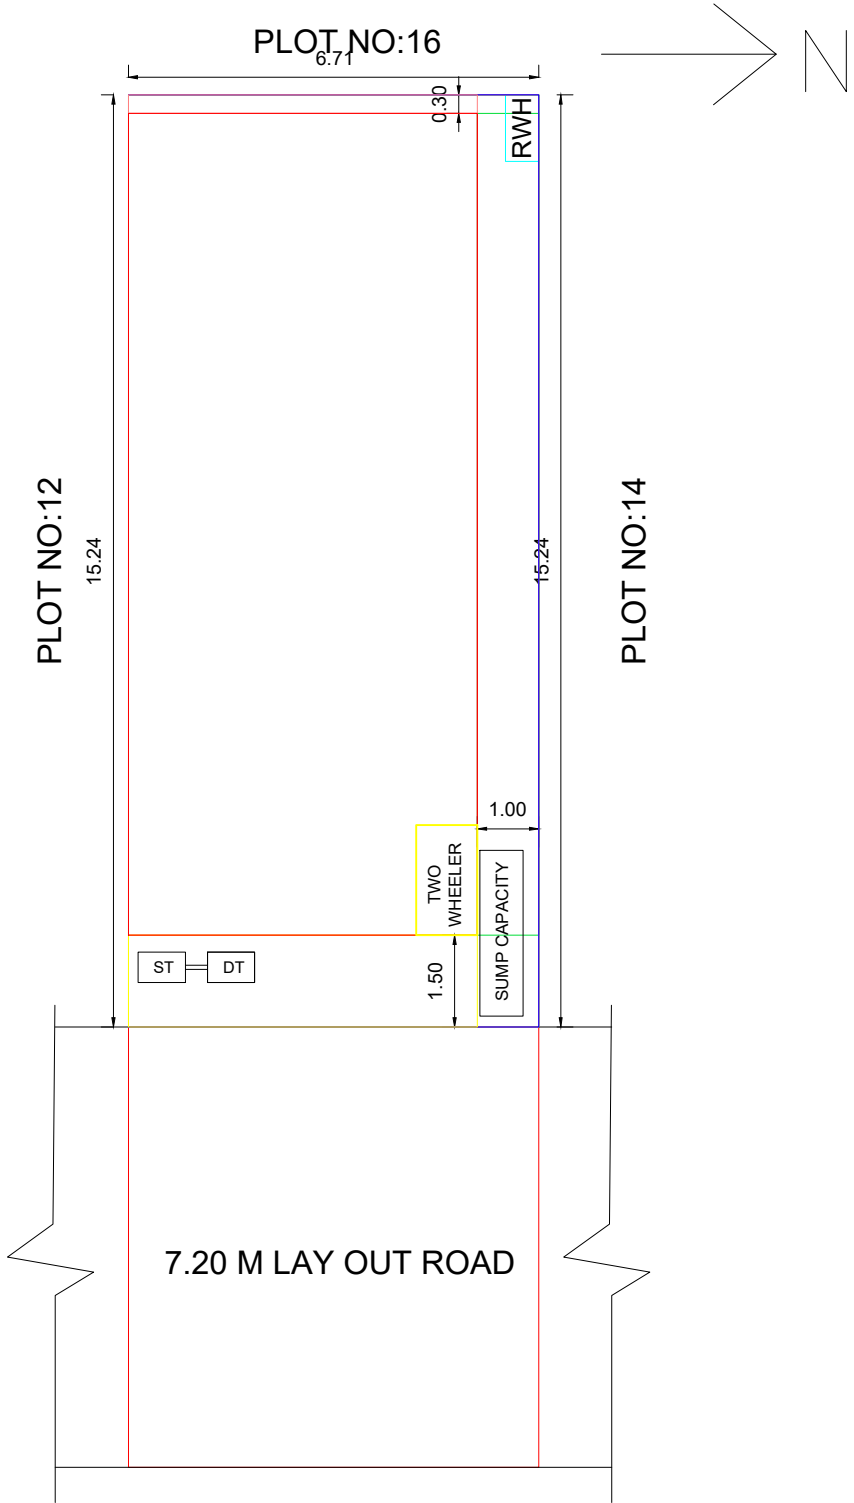


PLAN SHOWING THE PROPOSED CONSTRUCTION OF A GROUND FLOOR RESIDENTIAL BUILDING
IN OLD S.F.NO:56/2A1A & NEW SF NO:56/2A1A1, PATTA NO:3722, PLOT NO:13, LATHERI
VILLAGE & PANCHAYAT, K.V.KUPPAM (TK), VELLORE(DT).

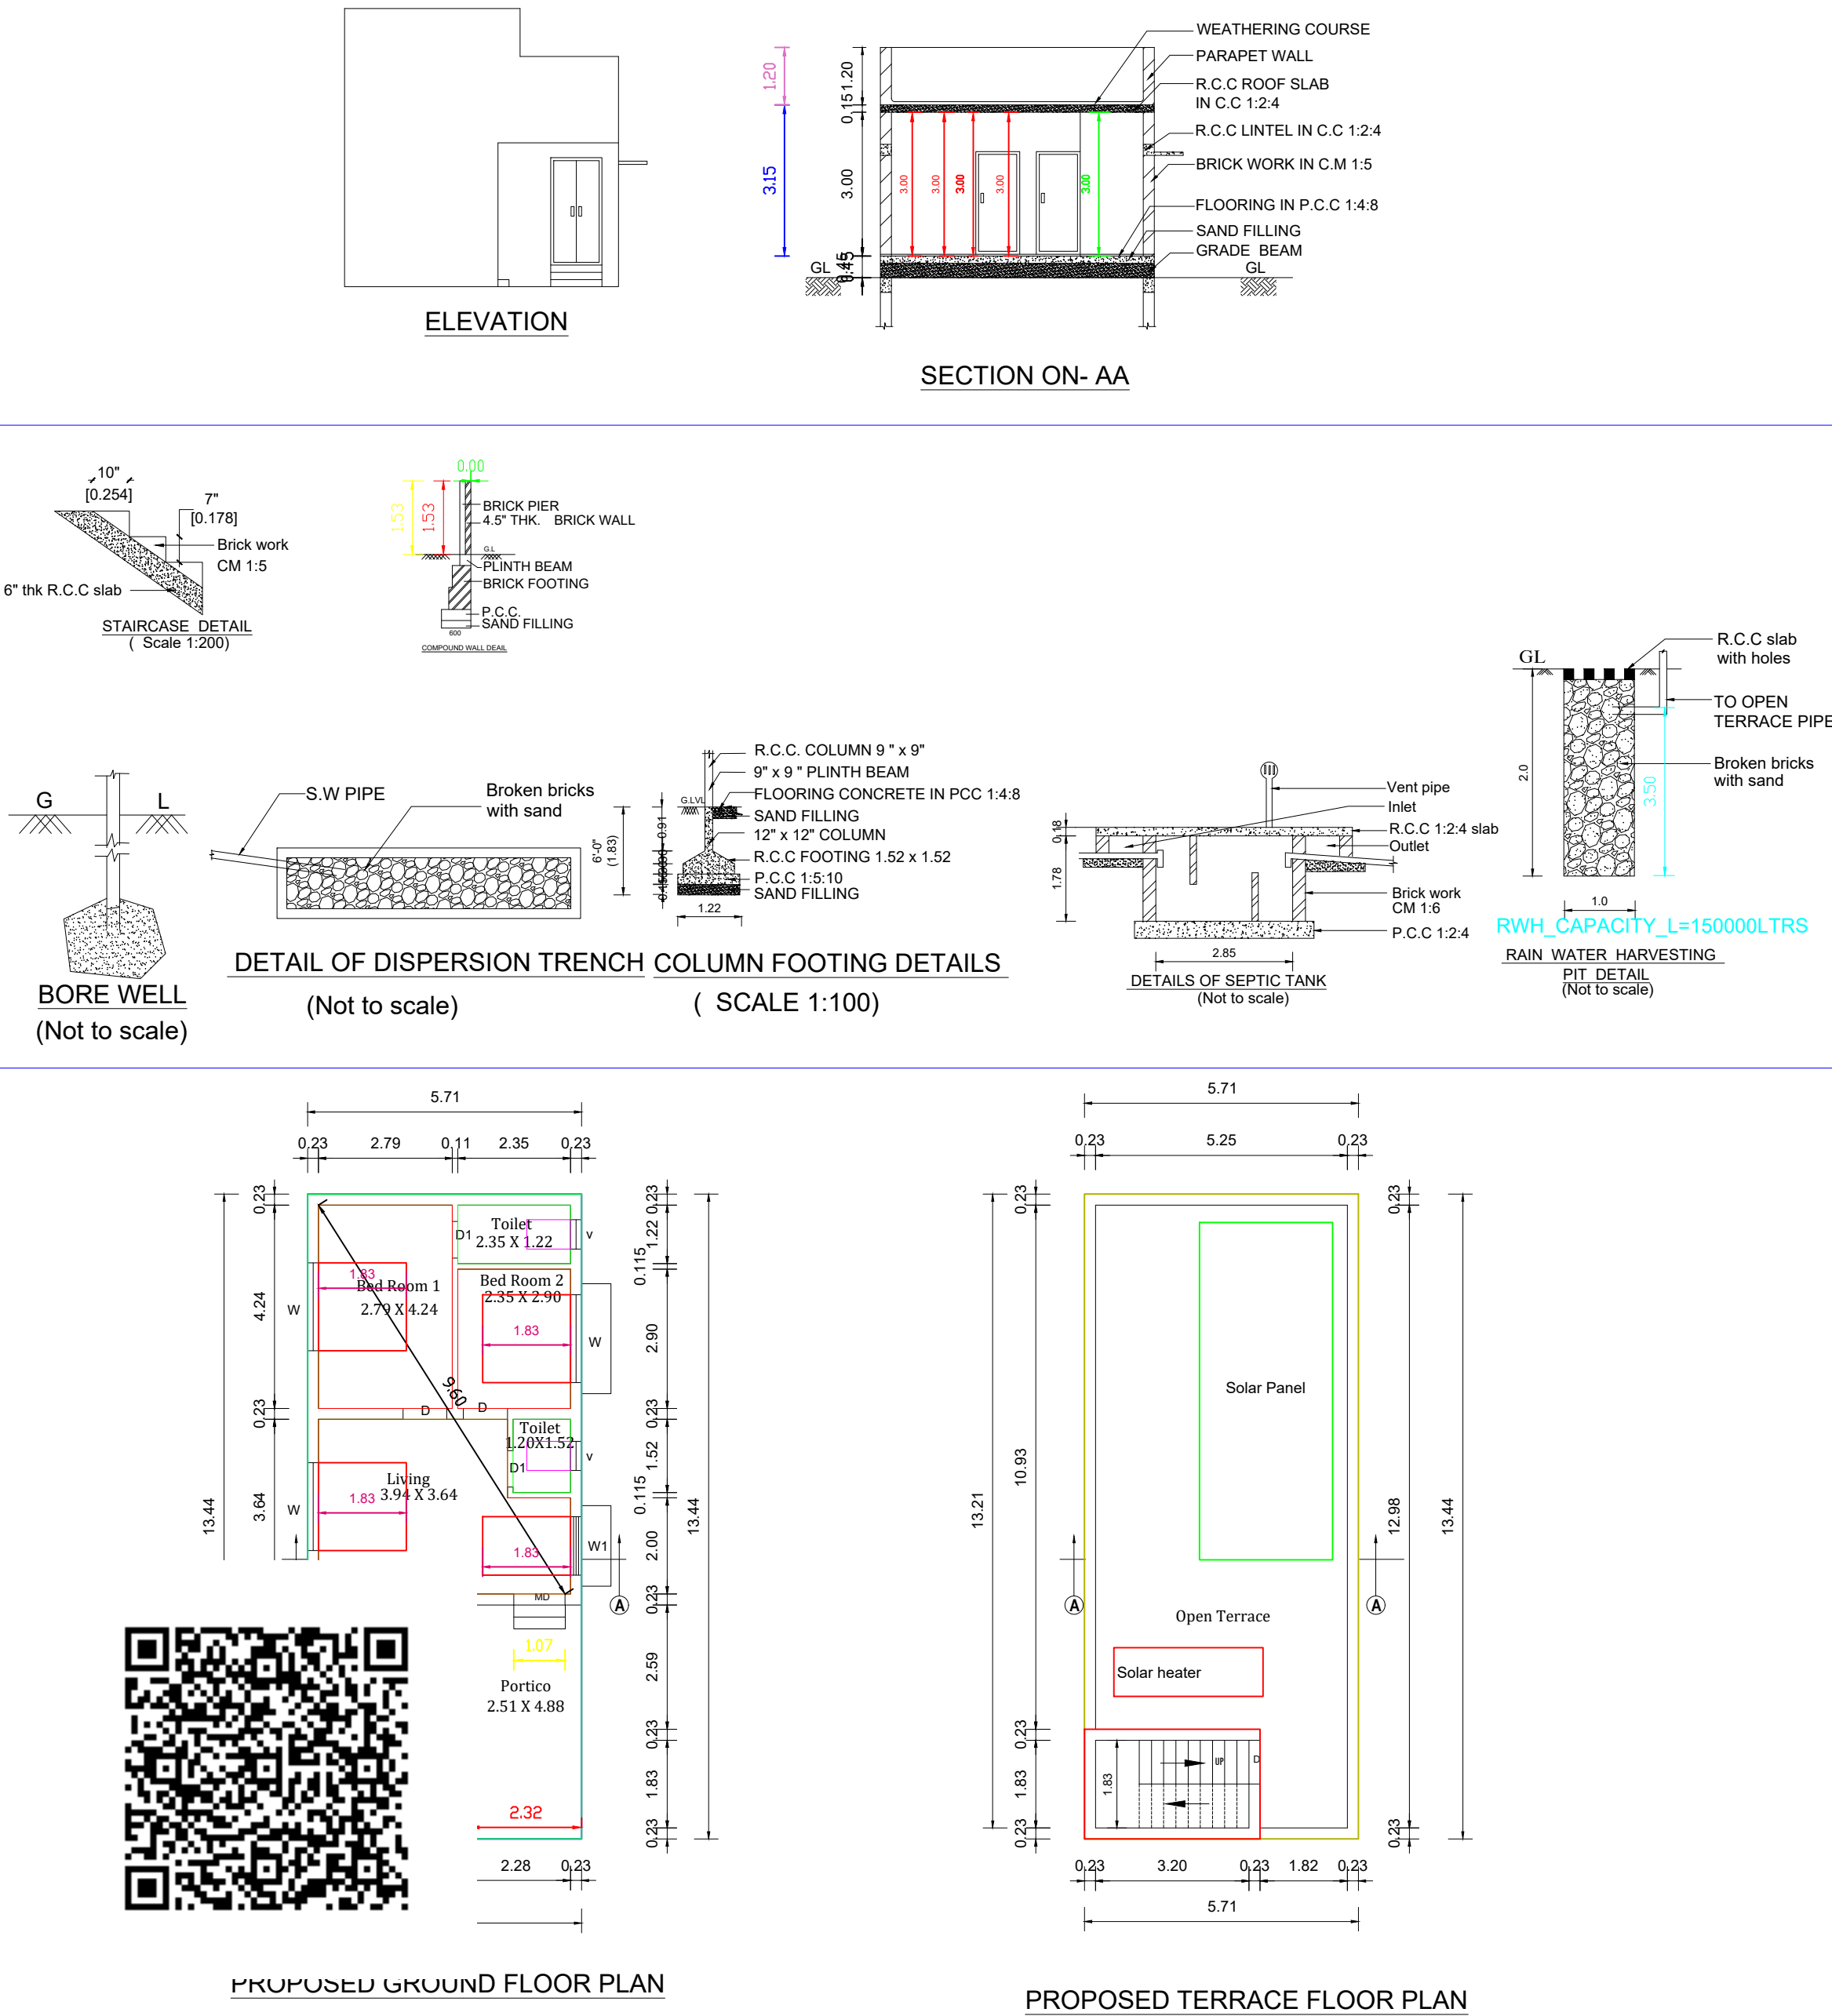

APPROVAL AUTHORITY

1. ALL DIMENSIONS ARE IN AND METER IN BRACKET.
2. WASTE WATER TO BE USED FOR GARDEN PURPOSE.

REFERENCE	FEET	METER
MD- MAIN DOOR	3'-6"x7'-0"	1.06x2.13
D - DOOR	3'-0"x7'-0"	0.91x2.13
D1- DOOR	2'-6"x6'-6"	0.76x1.98
W1 - WINDOW 1	3'-0"x5'-0"	0.91x1.52
W - WINDOW	4'-0"x4'-6"	1.22x1.37
V - VENTILATOR	2'-0"x3'-0"	0.61x0.91
AREA DETAILS	SQ.FT.	SQ.M.
TOTAL SITE AREA	1100.00	102.19
PROPOSED GROUND FLOOR AREA	825.81	76.72
TOTAL AREA OF OPEN SPACE	615.70	57.20

- NOTE
1. OWNERS BOUNDARY SHOWN IN ☐
2. PROPOSED SHOWN IN ☐

OWNER:

M.RAMKI:

ENGINEER(LBS)