


PLAN SHOWING THE PROPOSED CONSTRUCTION OF RCC TERRACE ROOF RESIDENTIAL BUILDING


IN GROUND FLOOR AT S.F NO: 325/1A1A1, 325/11, PLOT NO: 12, SHRI SREENIVASH NAGAR,

VANDRANTHANGAL VILLAGE PANCHAYAT, KATPADI TALUK,VELLORE DISTRICT.


SCALE :- 1 INCH = 8 FEET (OR) 1CM = 1M) OWNER NAME: Tmt.R.DURGA

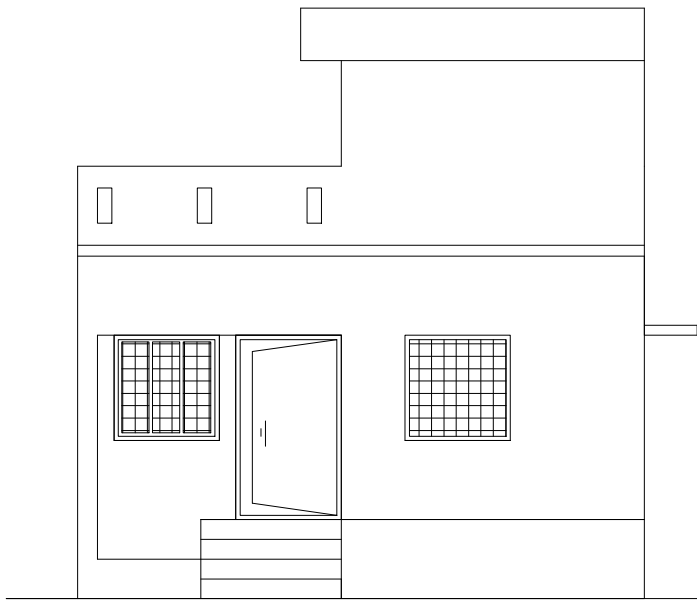

FRONT ELEVATION

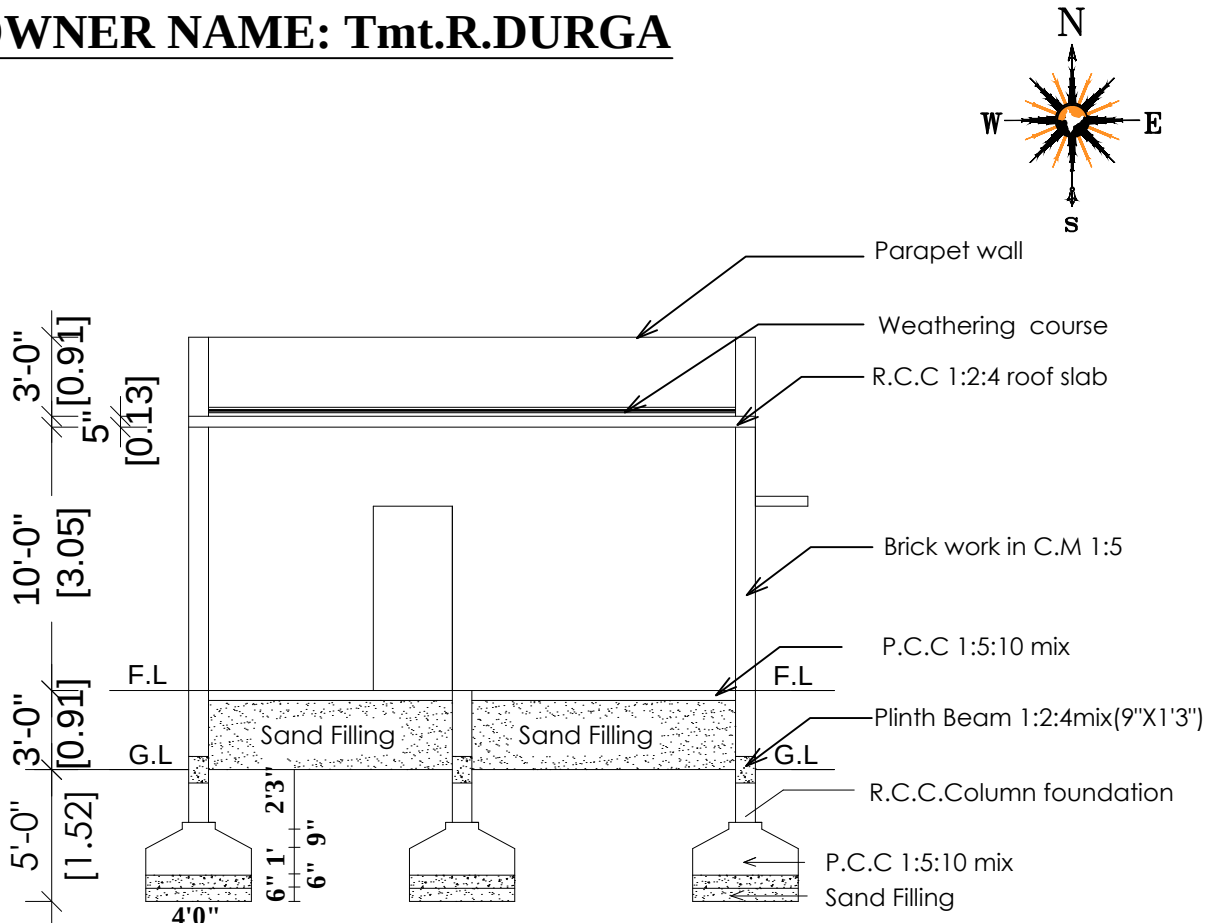


SECTION ON 'AA'

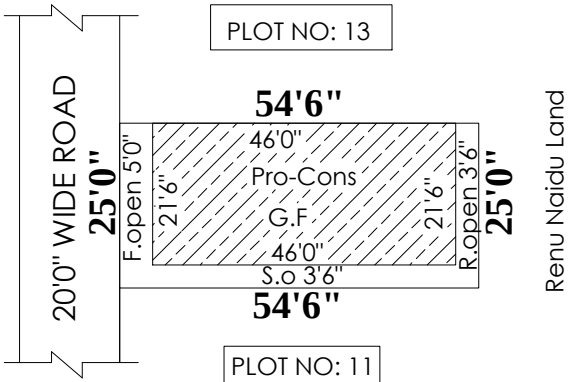


SITE PLAN


SCALE:1INCH = 33FEET

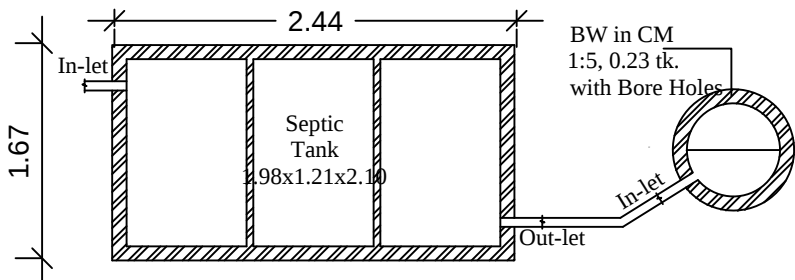


Plan - Septic tank & Soak pit

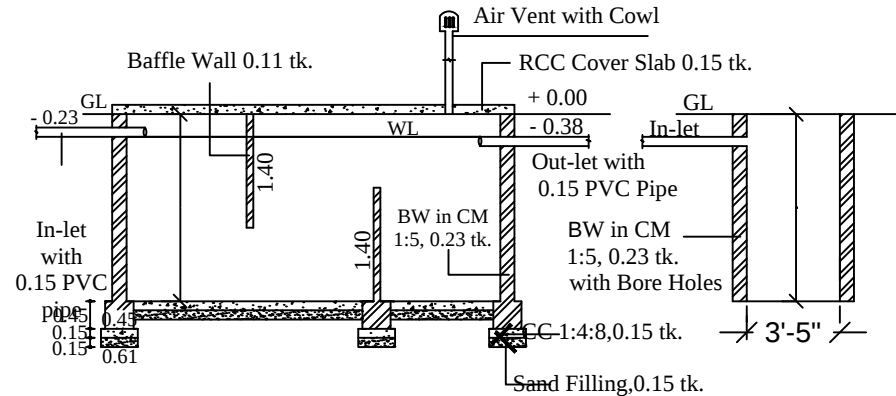

Section - Septic tank & Soak pit

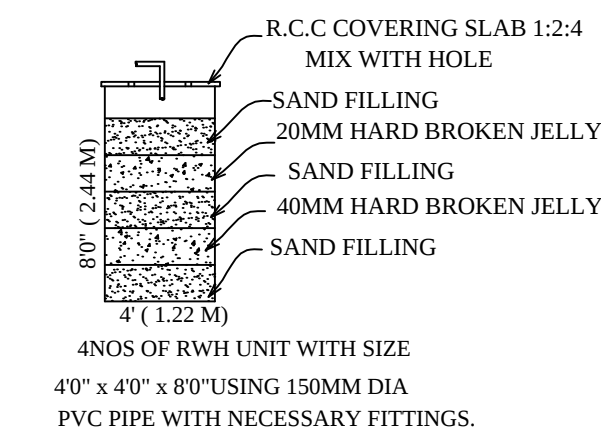


RAIN WATER HARVEST UNIT

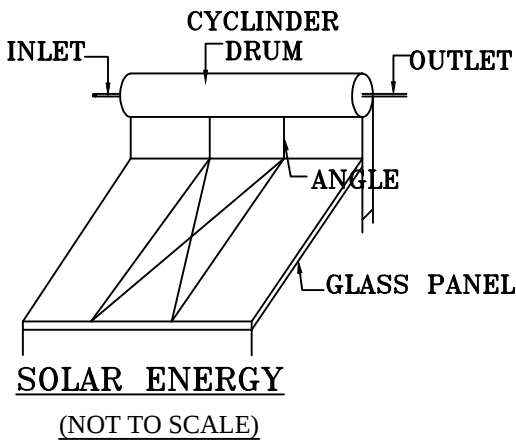

AREA DETAILS	SQ.FT.	SQ.MT.
TOTAL AREA OF SITE	1362.50	126.58
PROPOSED BUILDING IN G.F	989.00	91.87
OPEN SPACE	373.50	34.71

JOINERIES	FT	M
M.D MAIN DOOR	4'0" X 7'0"	1.22 X 2.13
D DOOR	3'3" X 7'0"	1.00 X 2.13
D1 DOOR	2'6" X 6'6"	0.76 X 1.98
W WINDOW	4'0" X 4'6"	1.22 X 1.38
V VENTILATOR	2'0" X 2'0"	0.61 X 0.61

LEGEND	
OWNER'S BOUNDARY SHOWN IN GREEN	
PROPOSED CONSTRUCTION SHOWN IN RED	
EXISTING ROAD SHOWN IN YELLOW	

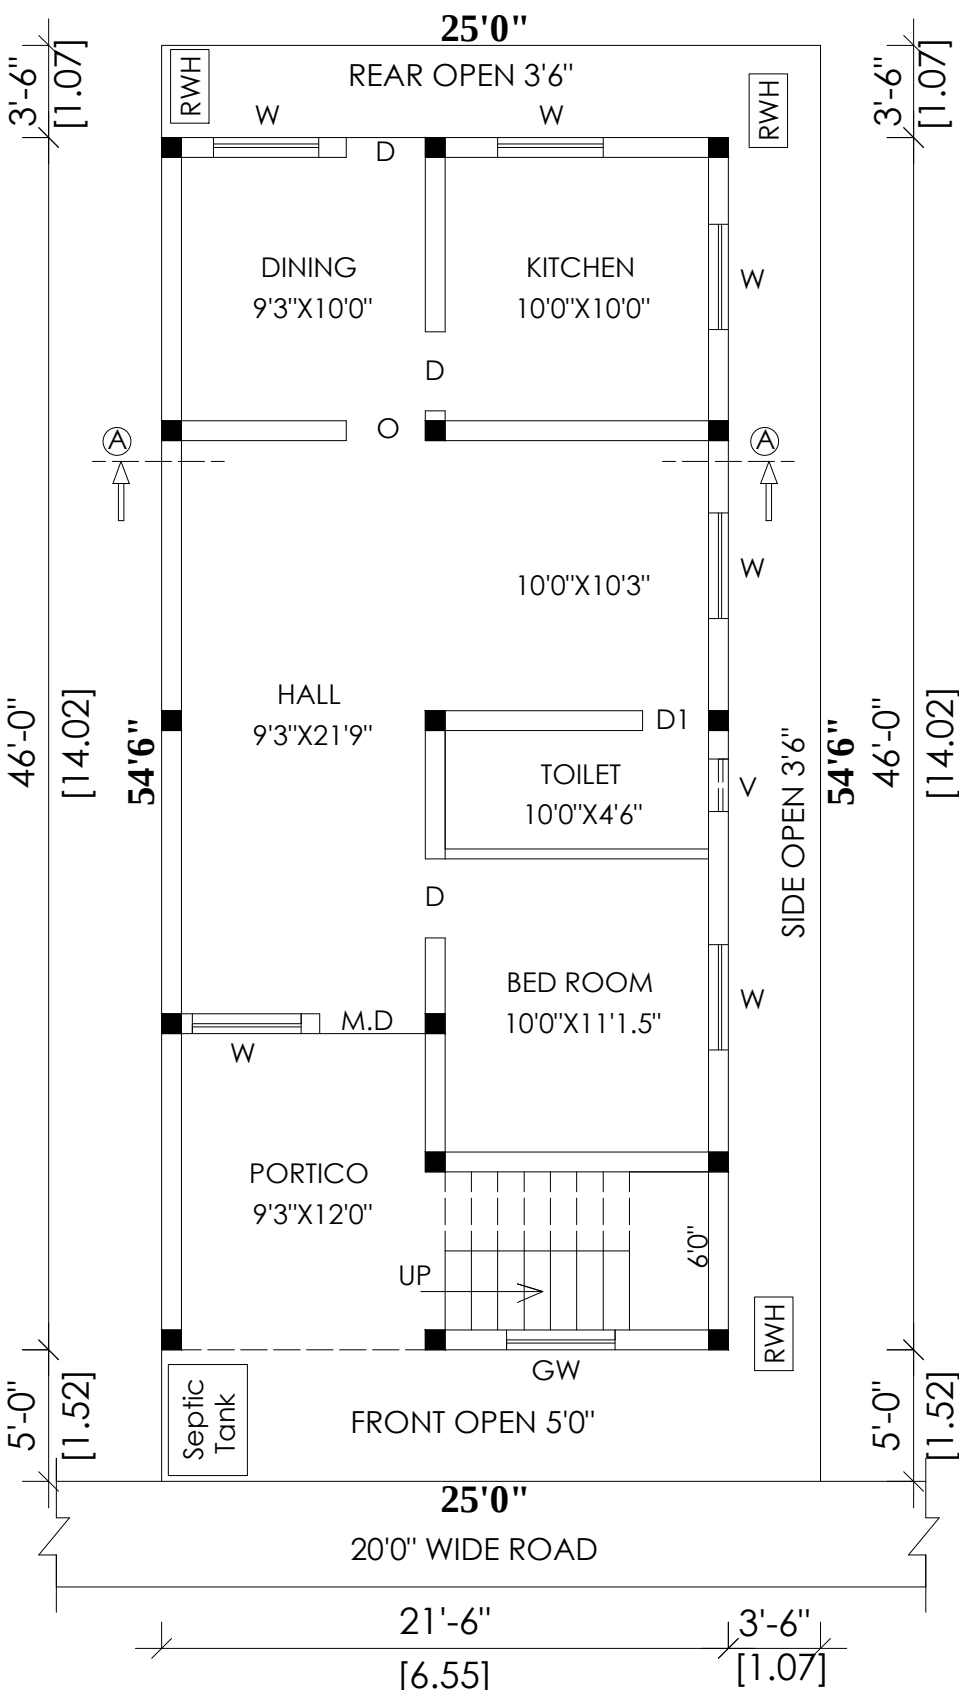

GROUND FLOOR PLAN

STAIRCASE	FT	M
	91m	25m
	17m	



APPLICAN T'S SIGNATURE

ENGINEER

OFFICE USE

R. Durga

P. SATHISH B.Tec.
REGISTERED ENGINEER GR II
Regd. No. RE/0110/2020/VCM
No.63 Jellaiikalmedu
VIT to K.N. Road, Katpadi
Cell 90039 63908