
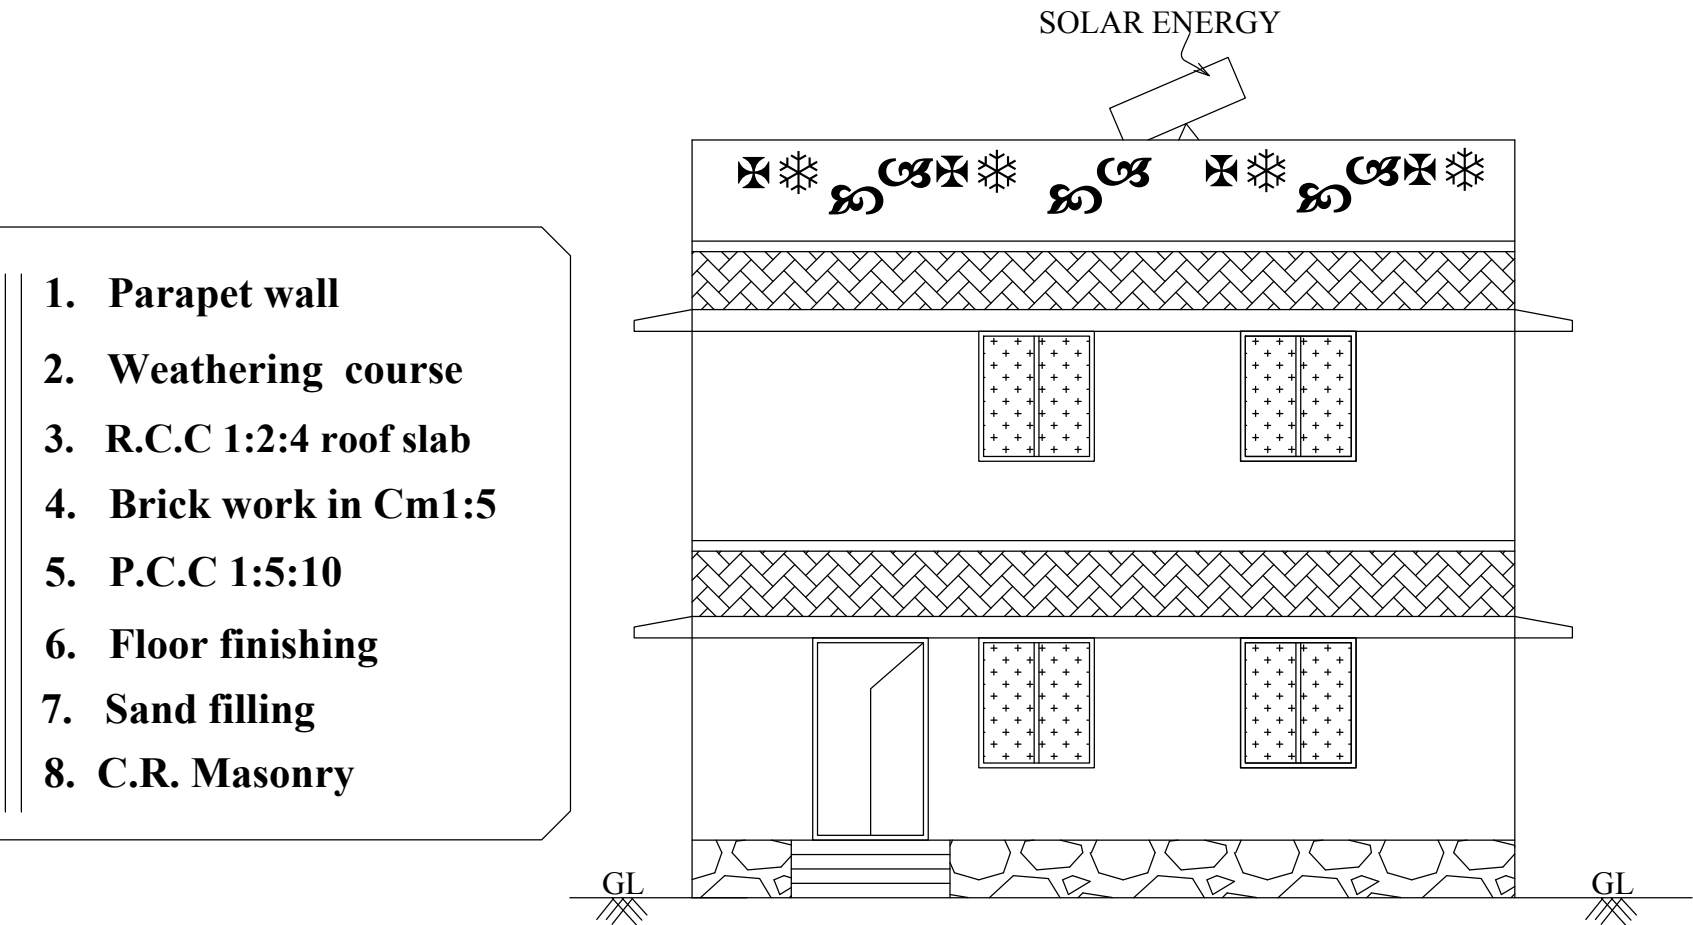


PLAN SHOWING THE PROPOSED CONSTRUCTION IN GROUND FLOOR & FIRST FLOOR OF A R.C.C ROOF RESIDENTIAL BUILDING IN OLD S.F.NO :211/5A, NEW S.F.NO:211/5A1B , PLOT NO:151PART- NORTH SIDE , VENKATAPURAM VILLAGE & PANCHAYATH, VELLORE TALUK, VELLORE DISTRICT,


SCALE: 1INCH = 8 FEET (OR) 1:100.

OWNER'S NAME : D.ANANDAN


CELL NO : 8760972072.

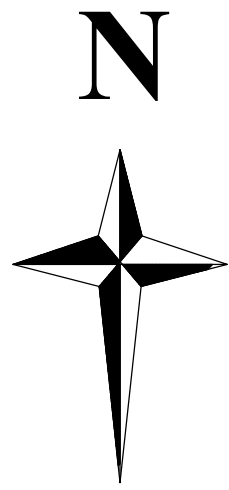


ELEVATION

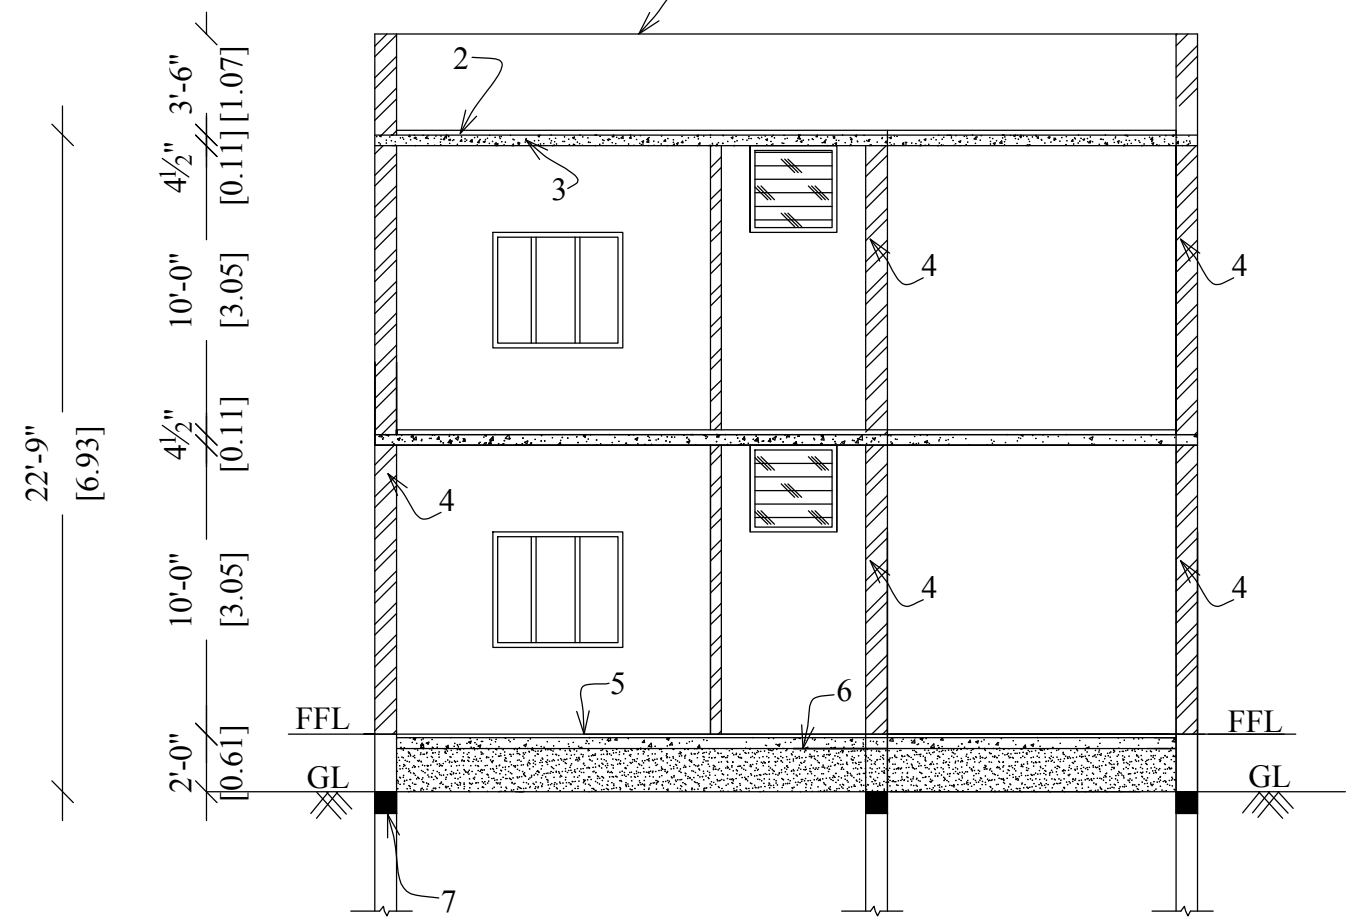


SECTION ON "JS"

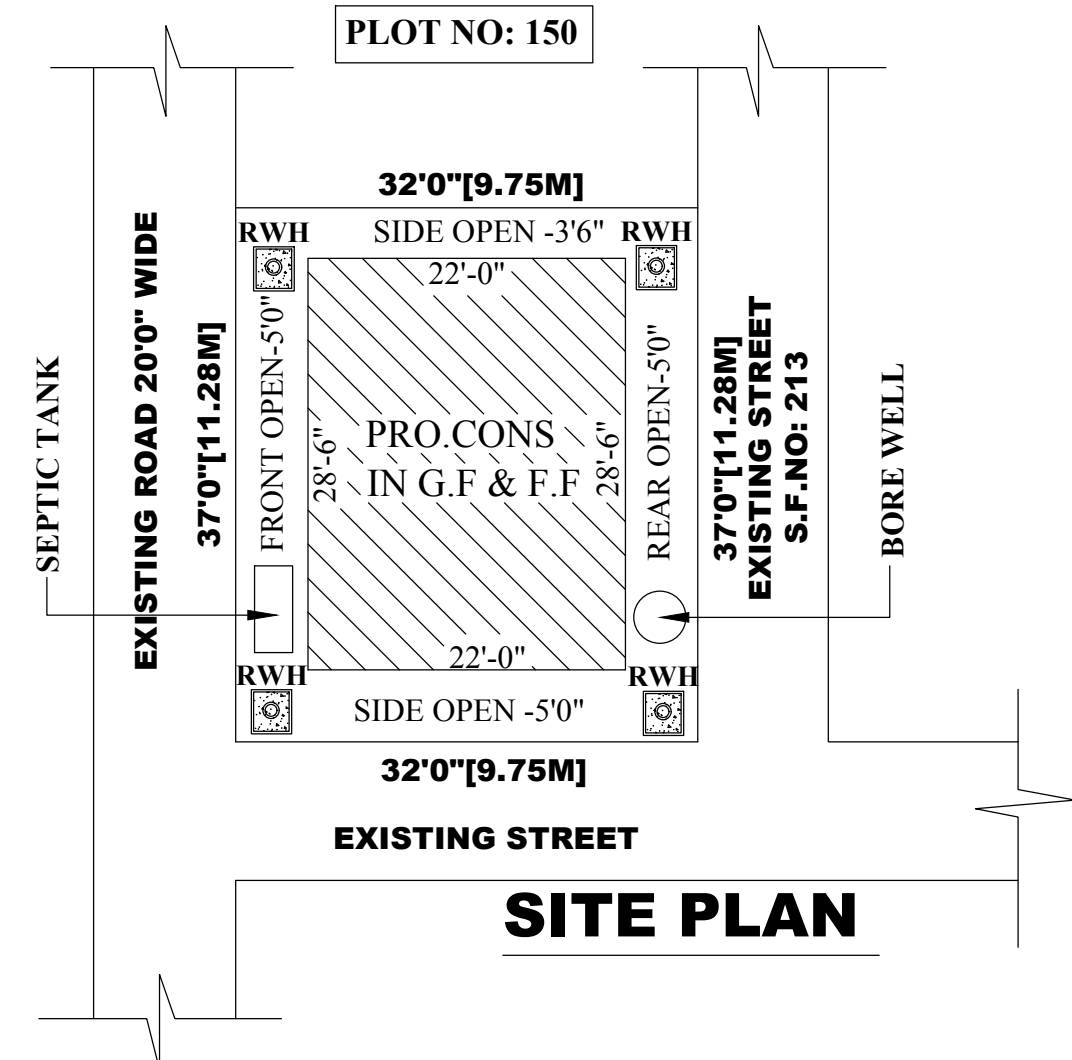

SITE PLAN


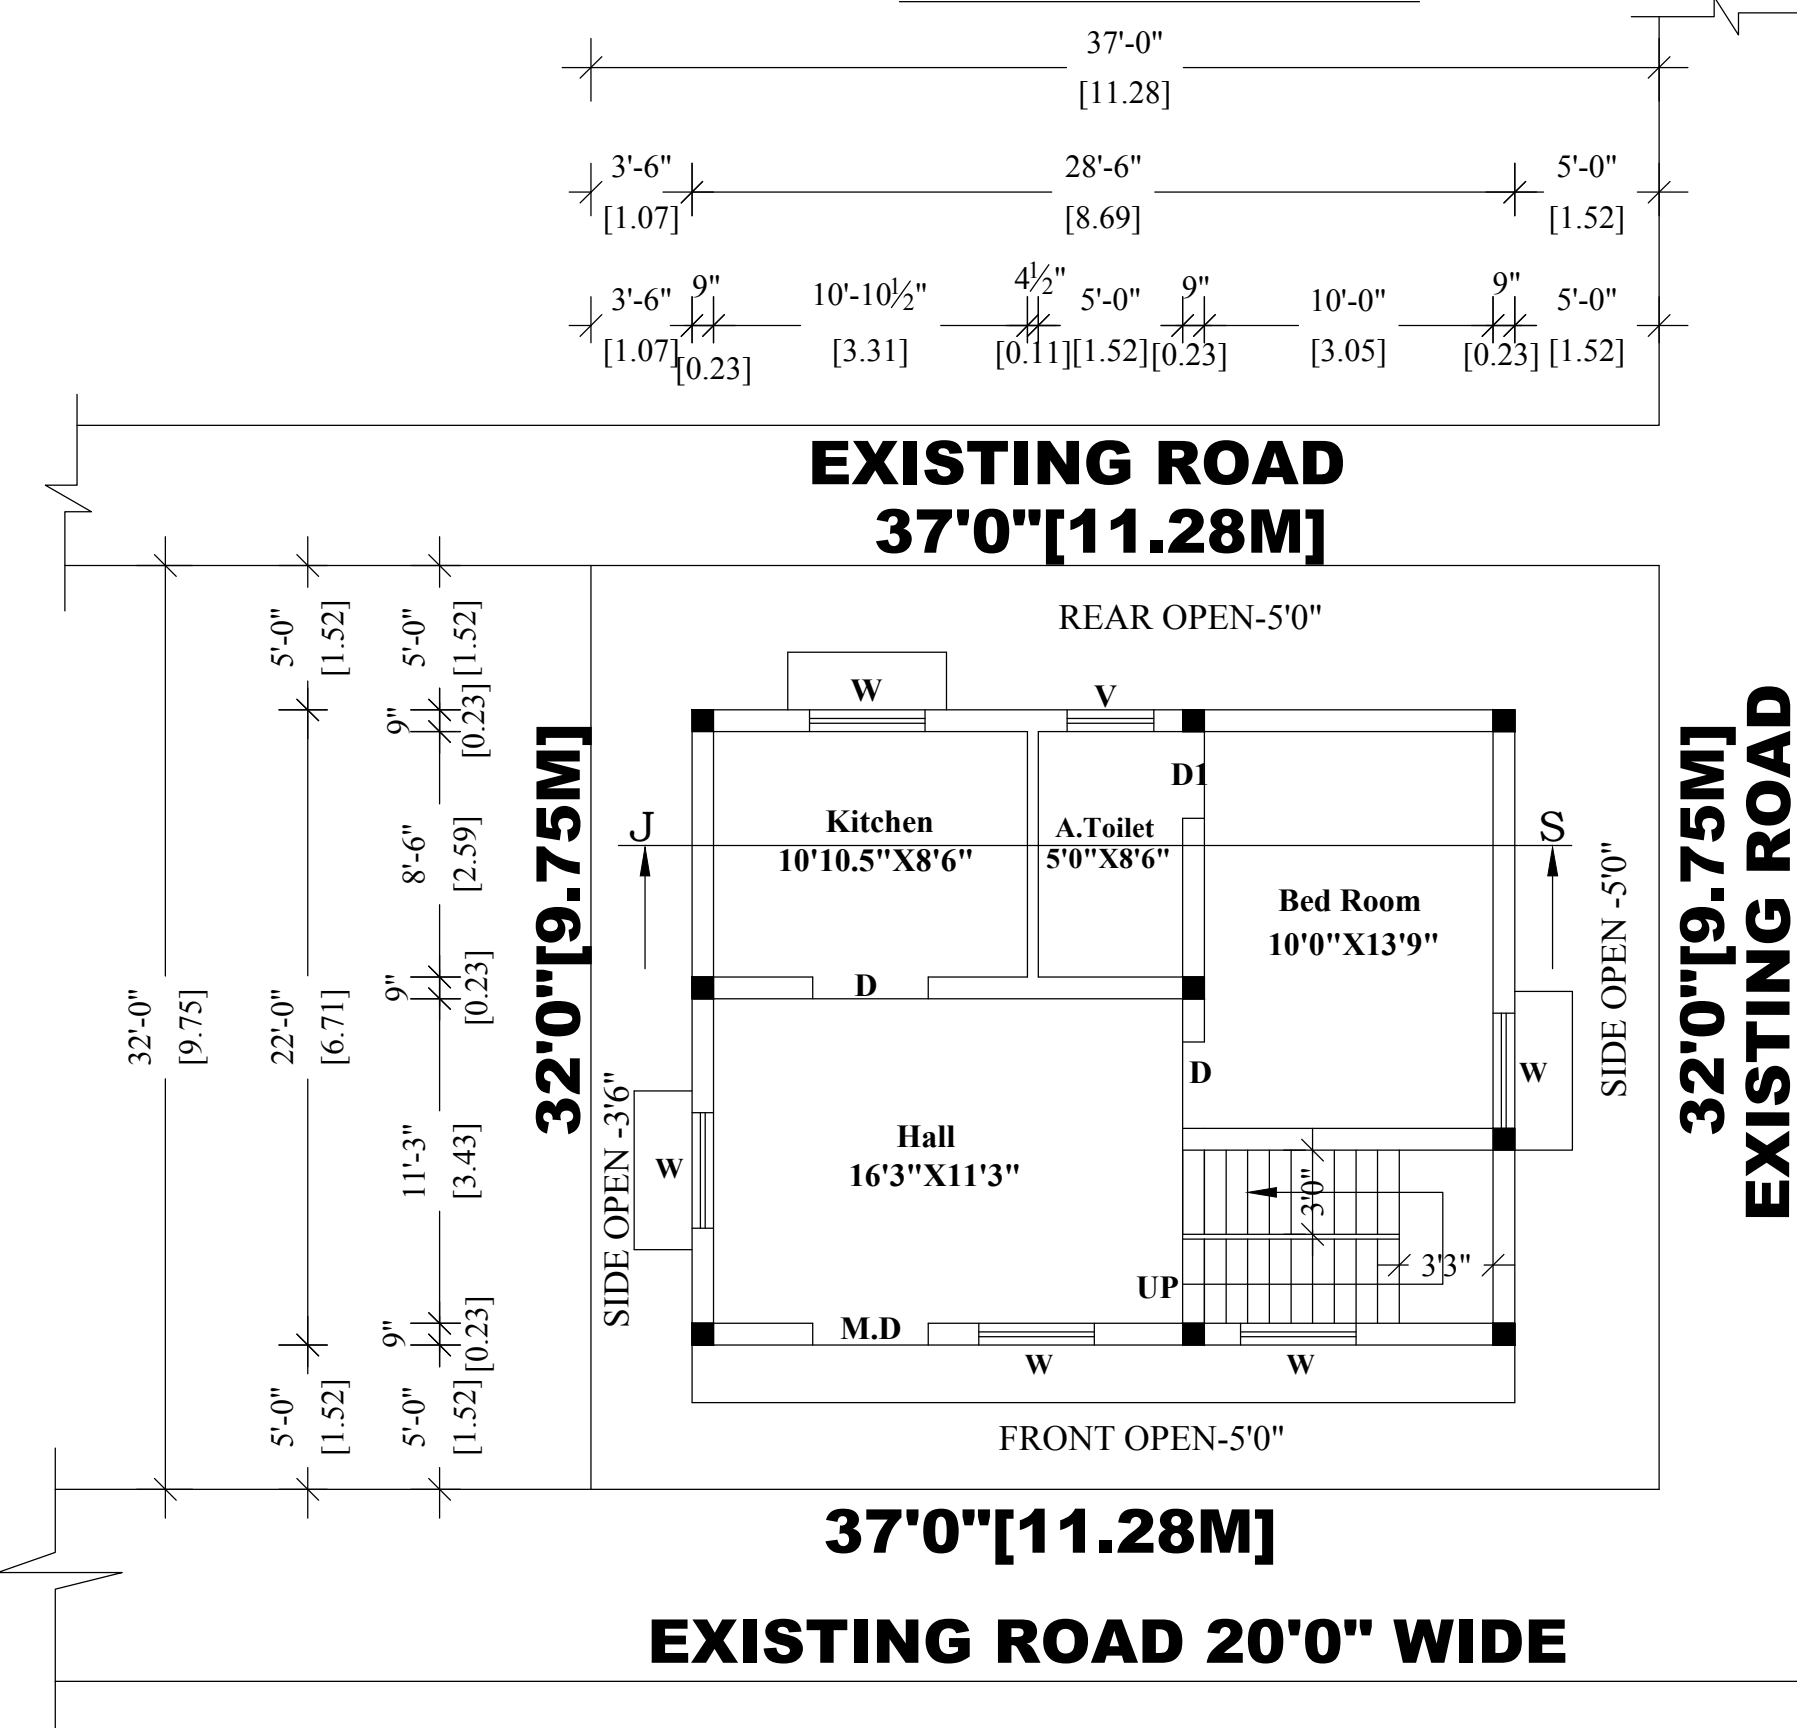


PRO., GROUND FLOOR PLAN

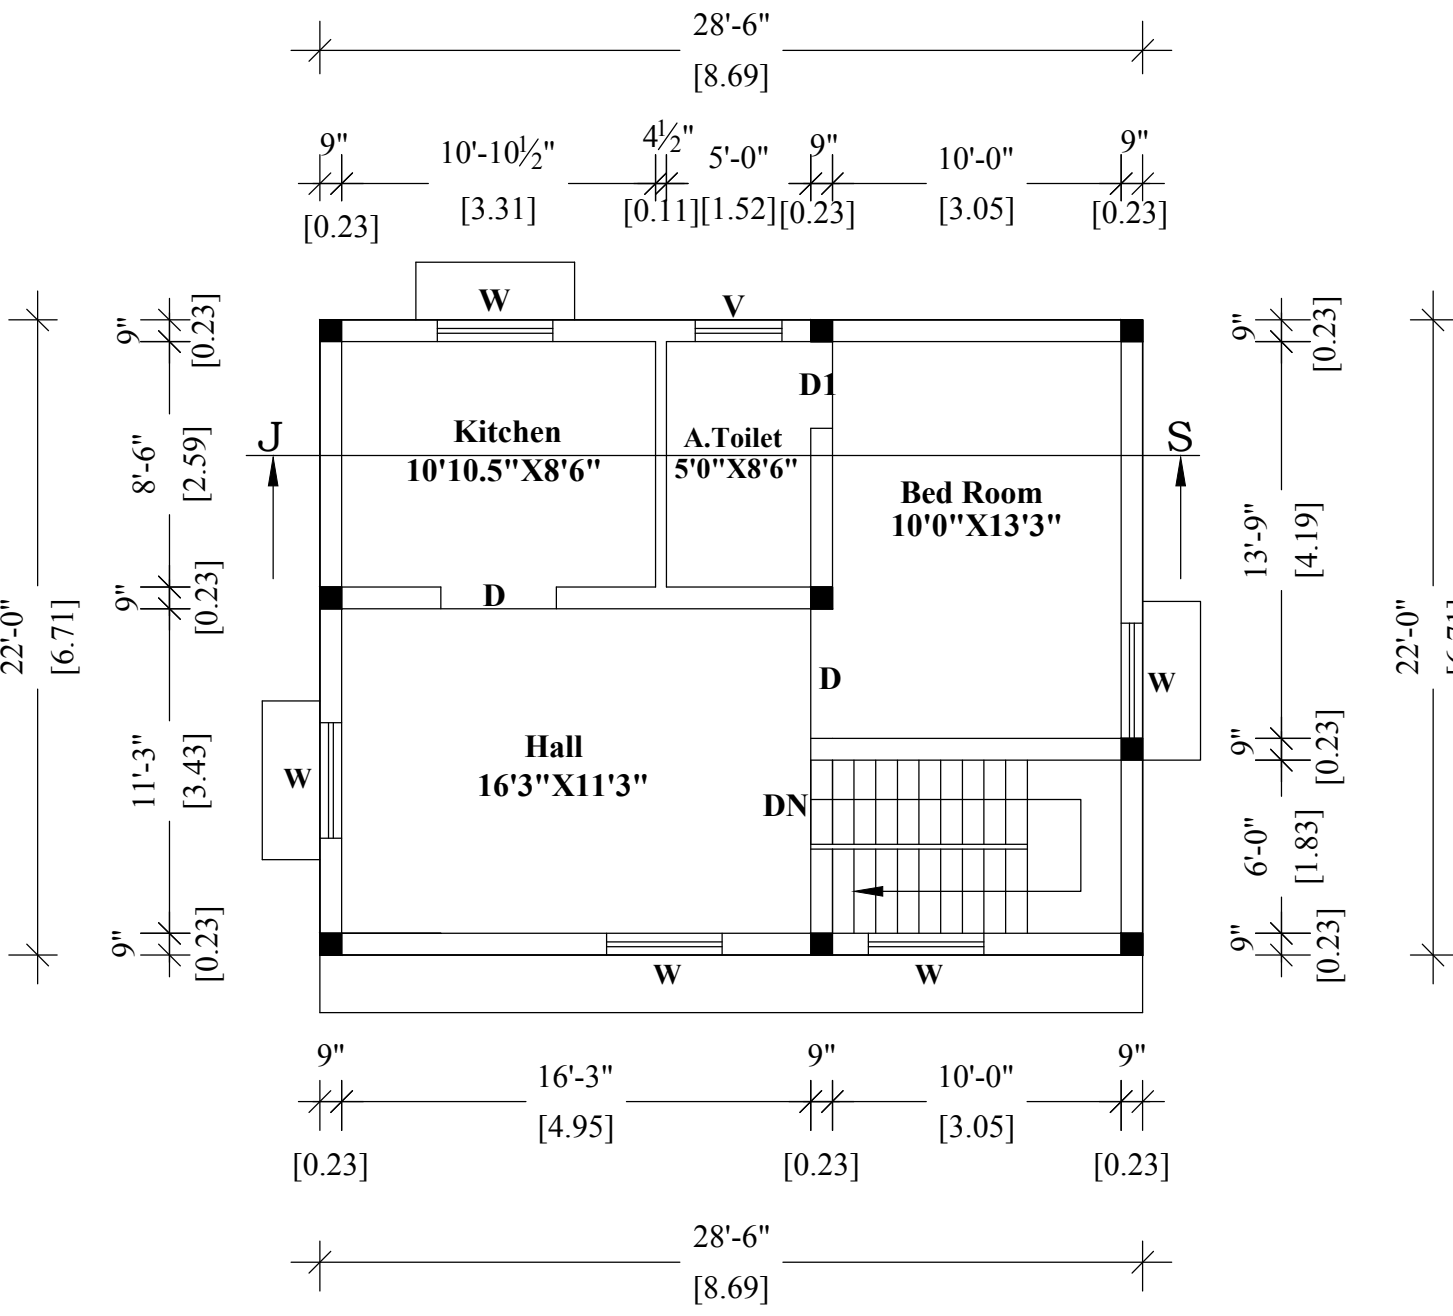


PRO.,FIRST FLOOR PLAN

SCALE : 1 INCH = 16 FEET,
OLD S.F.NO :211/5A,
NEW S.F.NO:211/5A1B,
PLOT NO:151 PART- NORTH SIDE ,
VENKATAPURAM VILLAGE &
PANCHAYATH,
VELLORE TALUK,
VELLORE DISTRICT.

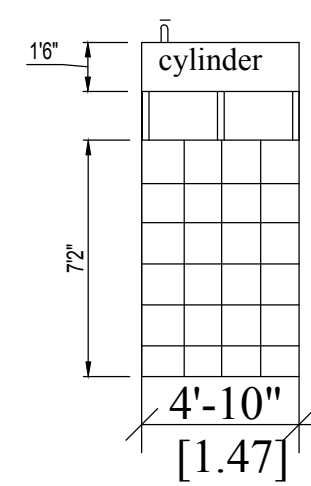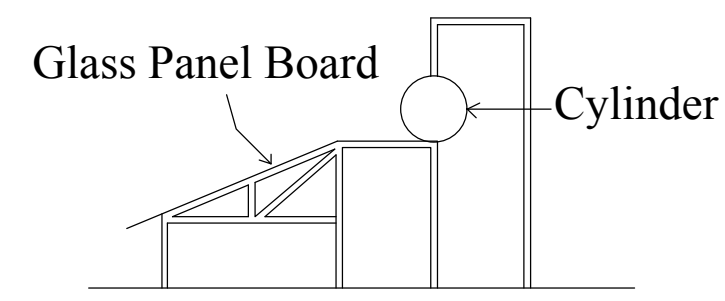


SOLAR ENERGY SYSTEM

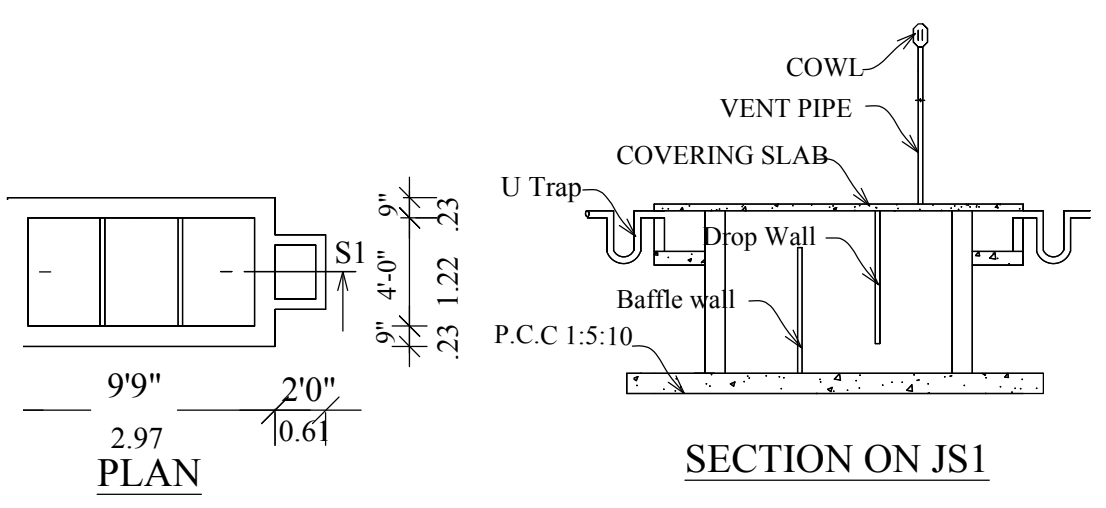


PLAN

Using 'U' type trap 2 Nos in inlet, outlet & Vent pipe will be covered with Mosquito proof covering net in inner side and top of vent pipe.

SEPTIC TANK DETAILS

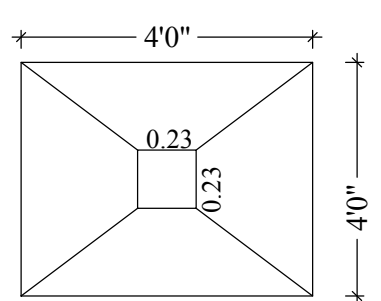



FOOTING / COLUMN DETAIL

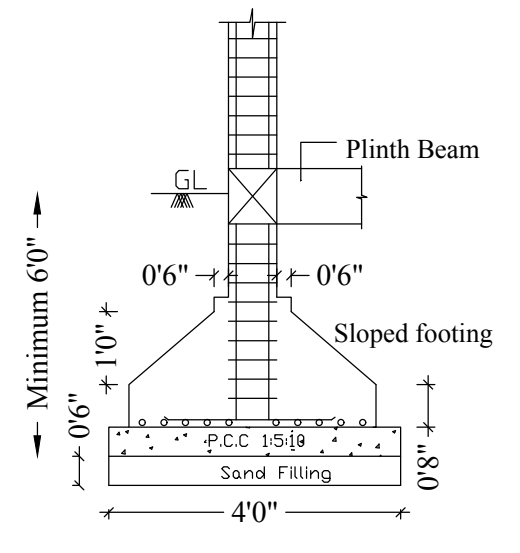


ISOLATED FOOTING / COLUMN DETAIL

STAIRCASE DETAILS

SCALE: 1INCH = 4FEET (OR) 1CM=0.50M

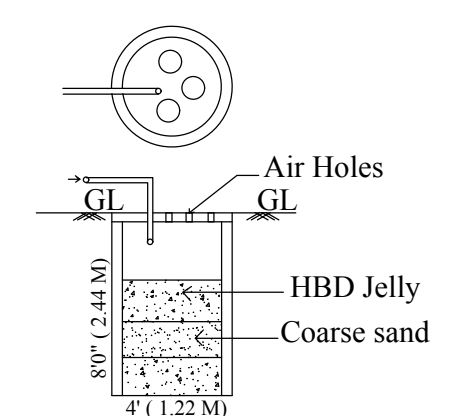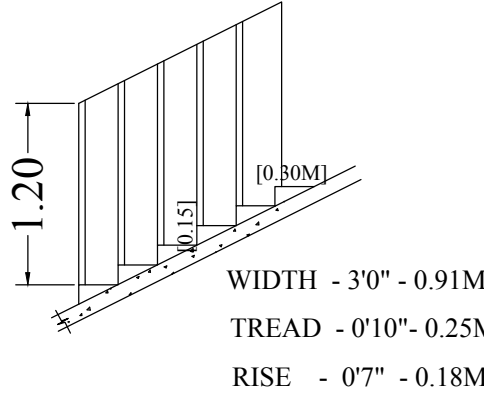

WASTE WATER RECYCLE UNIT

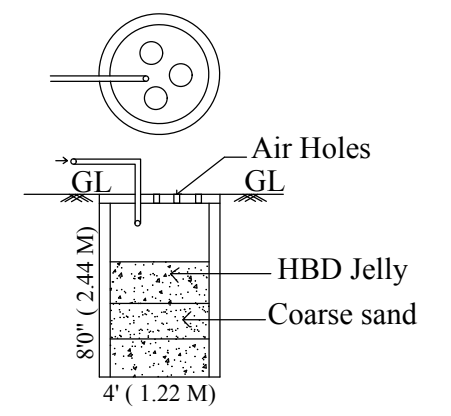

RAIN WATER HARVESTING TANK DETAIL

OFFICE USE:

SPECIFICATIONS

ALL THE DETAILS ARE SHOWN IN SECTION ON 'MD'		
JOINERY DETAILS		
	Ft	M
M D MAIN DOOR	3'6" X 7'0"	1.06 X 2.13
D DOOR	3'0" X 7'0"	0.91 X 2.13
D1 DOOR	2'6" X 7'0"	0.76 X 2.13
W WINDOW	4'0" X 4'6"	1.22 X 1.38
V VENTILATOR	3'0" X 2'0"	0.91 X 0.61

COLOUR INDEX

OWNER'S BOUNDARY SHOWN IN GREEN	
PROPOSED CONSTRUCTION SHOWN IN RED	
EXISTING ROAD SHOWN IN YELLOW	

AREA DETAILS	Sq.ft	Sq.m
TOTAL AREA OF THE SITE	1184.00	110.00
PROPOSED GROUND FLOOR AREA	627.00	58.25
PROPOSED FIRST FLOOR AREA	627.00	58.25
OPEN AREA OF THE SITE	557.00	51.75

FLOOR SPACE INDEX

FLOOR AREA RATIO	=	All Floor area
		Plot area
		116.50
		110.00
		=1.06< 2.00

NO OF DWELLING UNIT - 1NO

OWNER'S SIGNATURE:

REGISTERED ENGINEER SIGNATURE