

PLAN SHOWING THE PROPOSED CONSTRUCTION IN GROUND FLOOR OF A R.C.C ROOF RESIDENTIAL BUILDING IN



NATHAM OLD S.F.NO: 35/1, NEW S.F.NO: 609/29, REDDIYUR VILLAGE , VANIYAMBADI MATHURA,

ANAICUT TALUK, VELLORE DISTRICT.


SCALE: 1INCH = 8 FEET (OR) 1:100.

NAME OF THE OWNER: MUNIYAMMAL.

CALL NO: 9964942103.

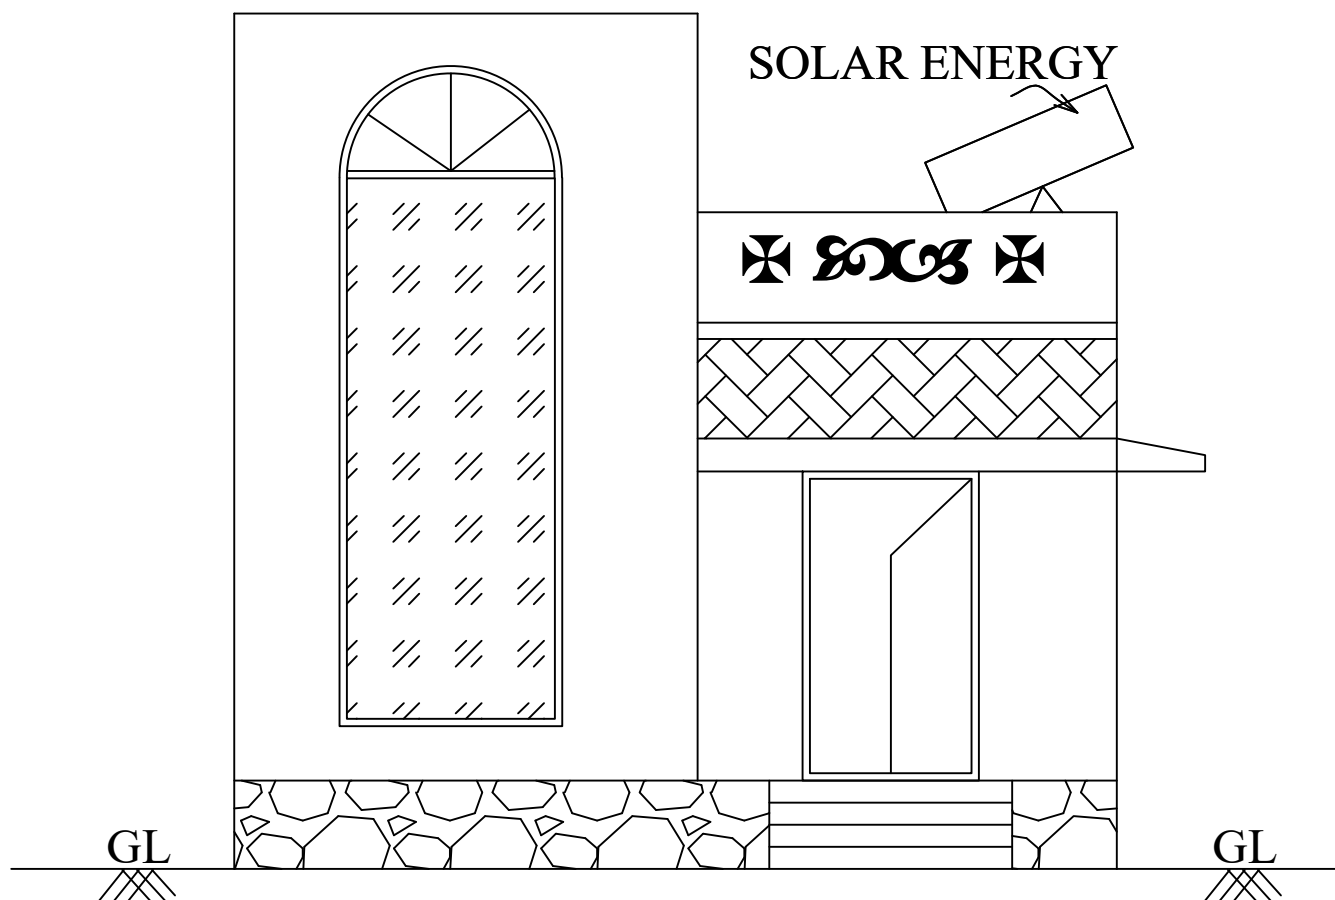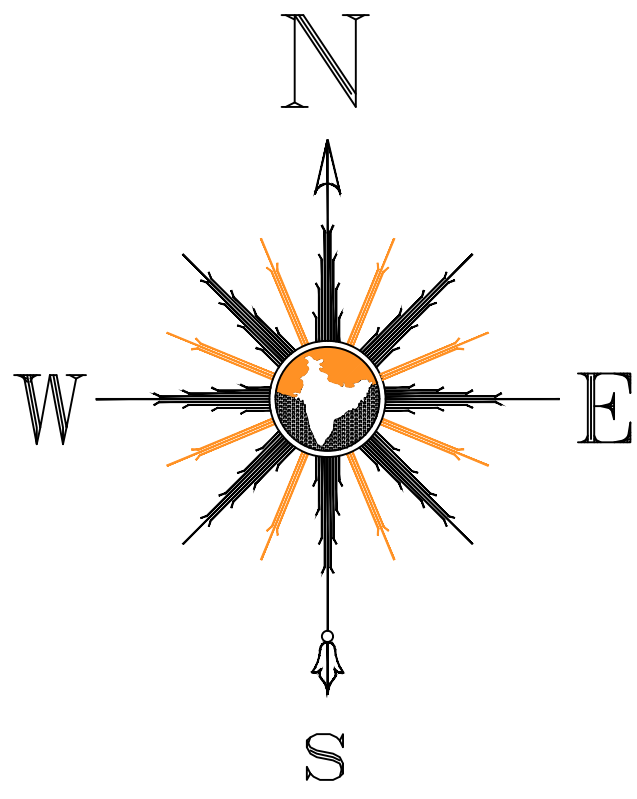




ELEVATION

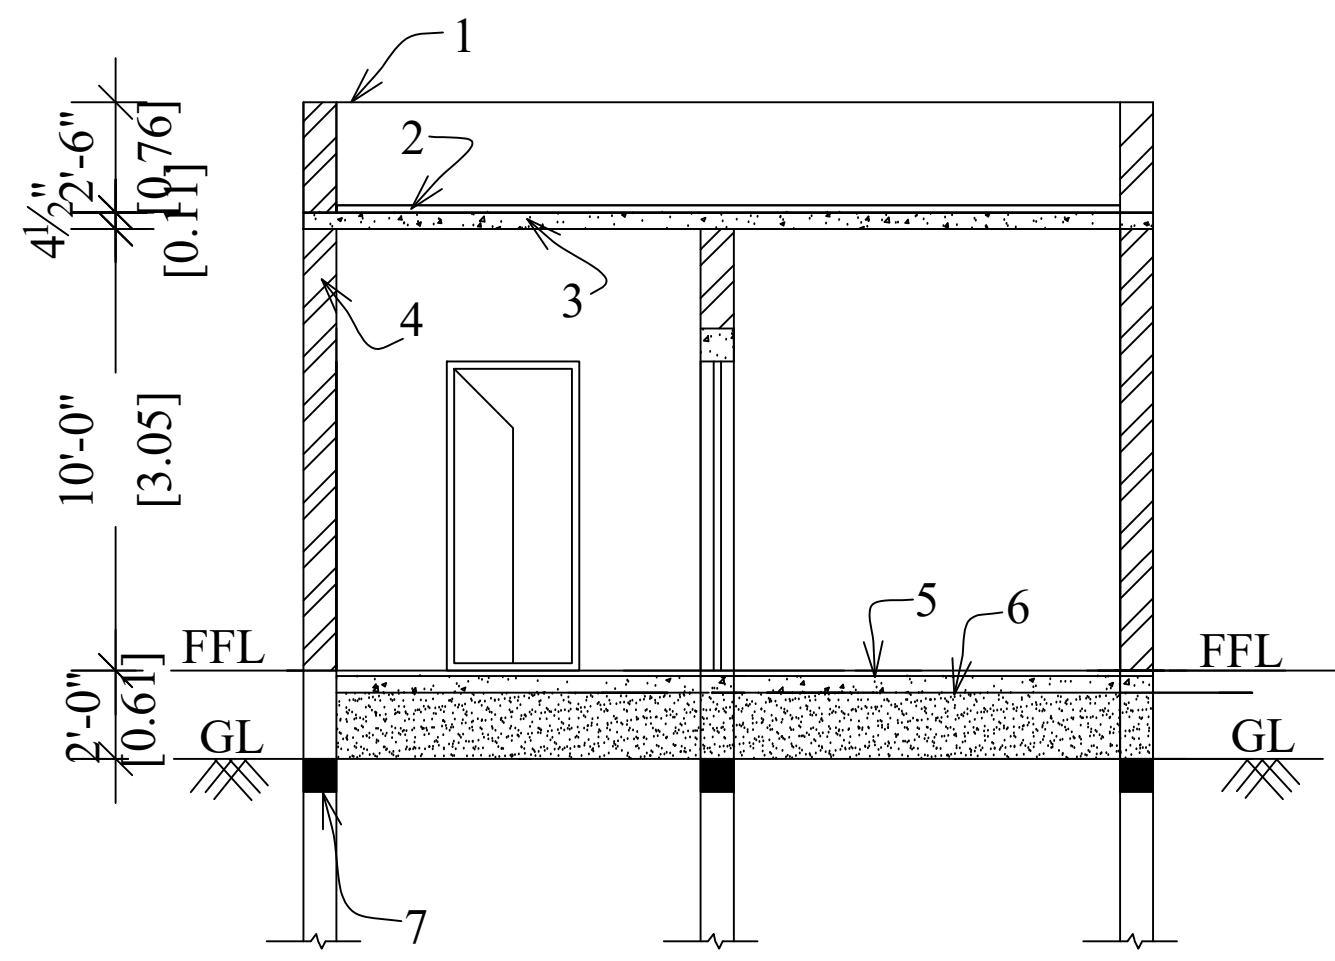


FOUNDATION DETAIL DESIGNED AS PER LOCAL SOIL CONDITION

1. Parapet wall
2. Weathering course
3. R.C.C 1:2:4 roof slab
4. Brick work in Cm1:5
5. P.C.C 1:5:10
6. Floor finishing
7. Sand filling
8. R.C.C. Column

SECTION ON "JS"

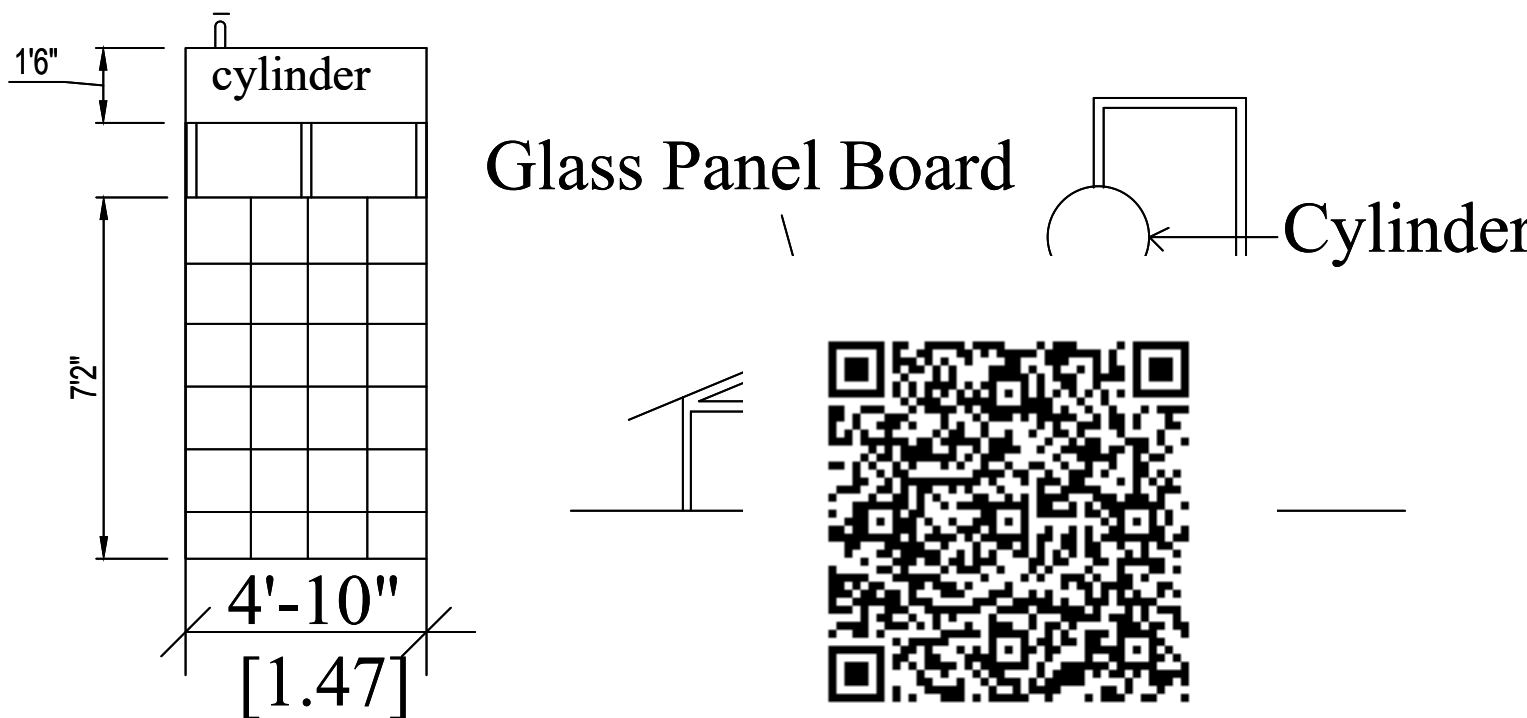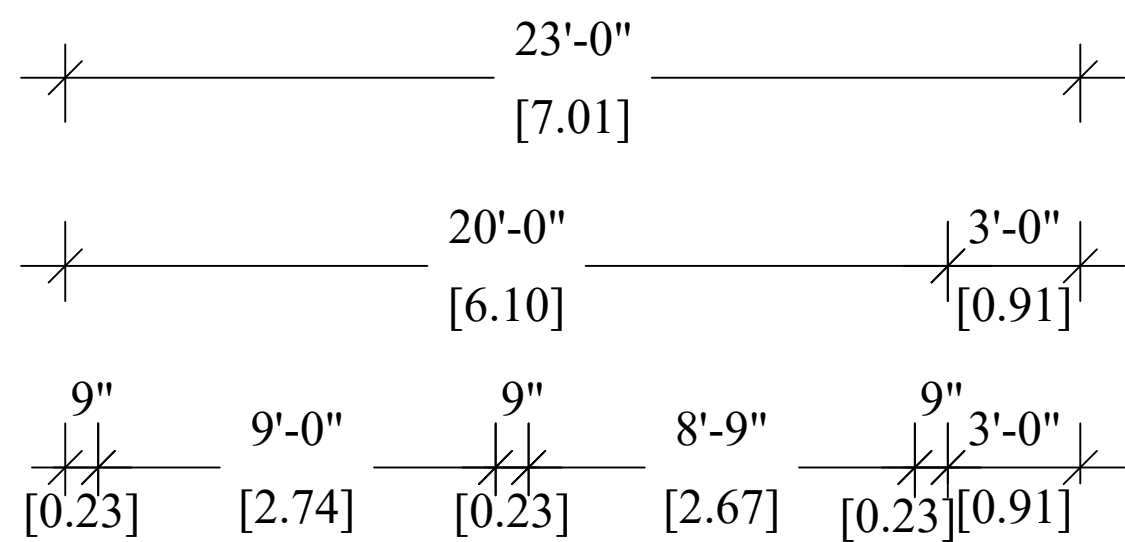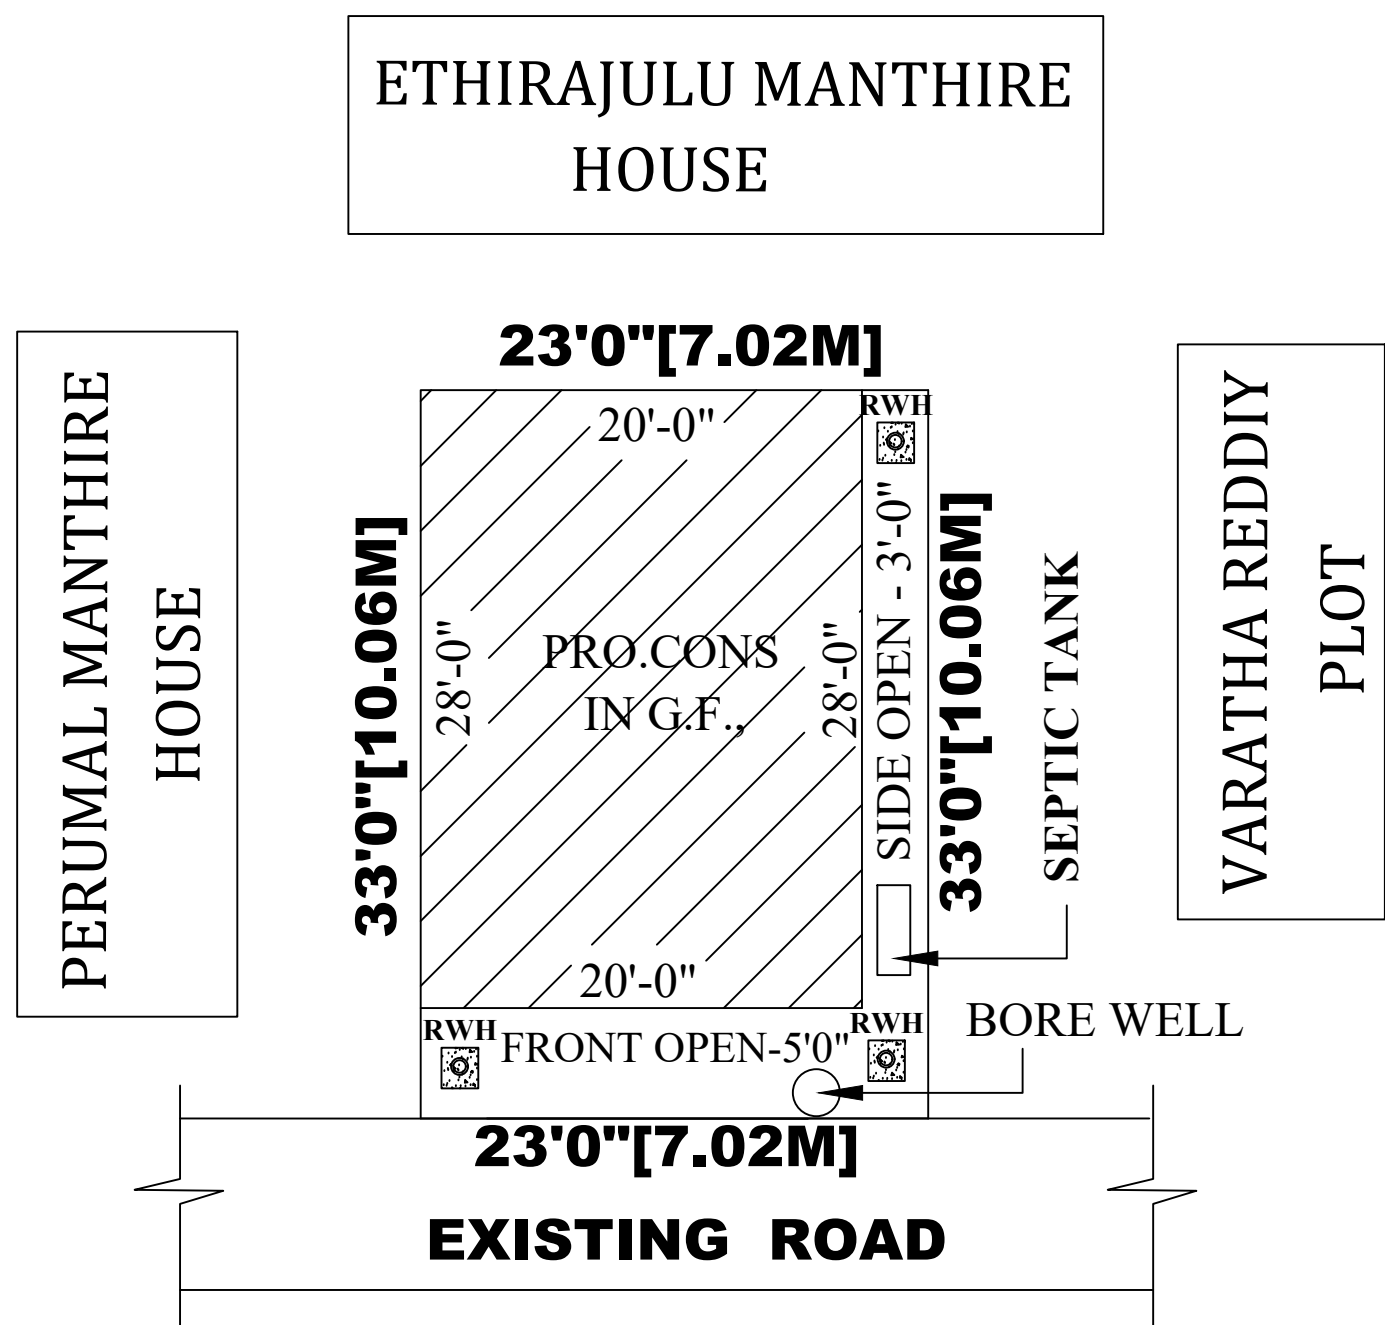


SOLAR ENERGY SYSTEM

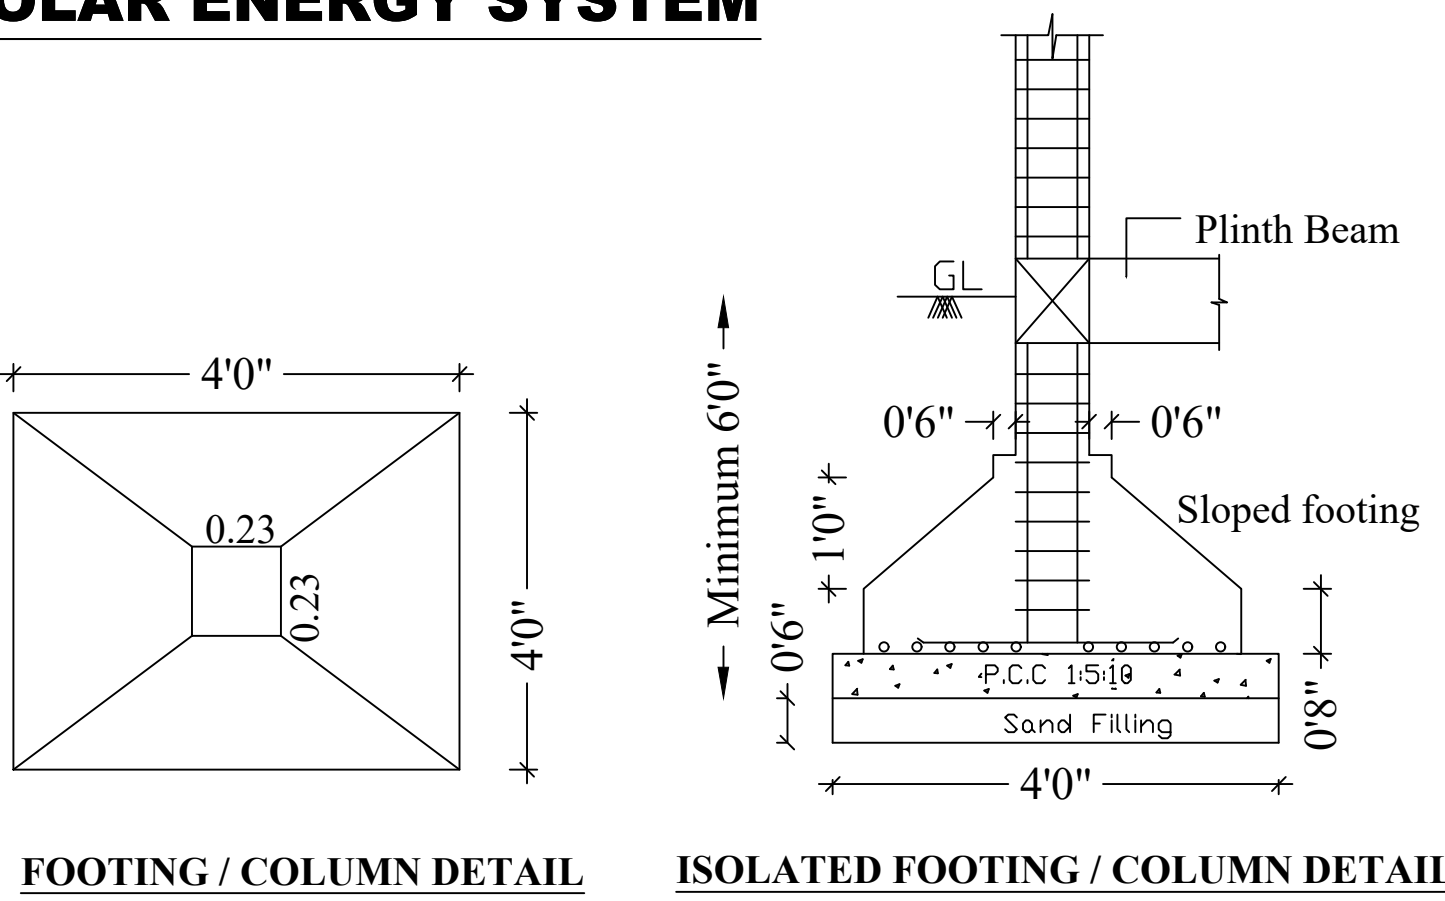


FOOTING / COLUMN DETAIL

ISOLATED FOOTING / COLUMN DETAIL

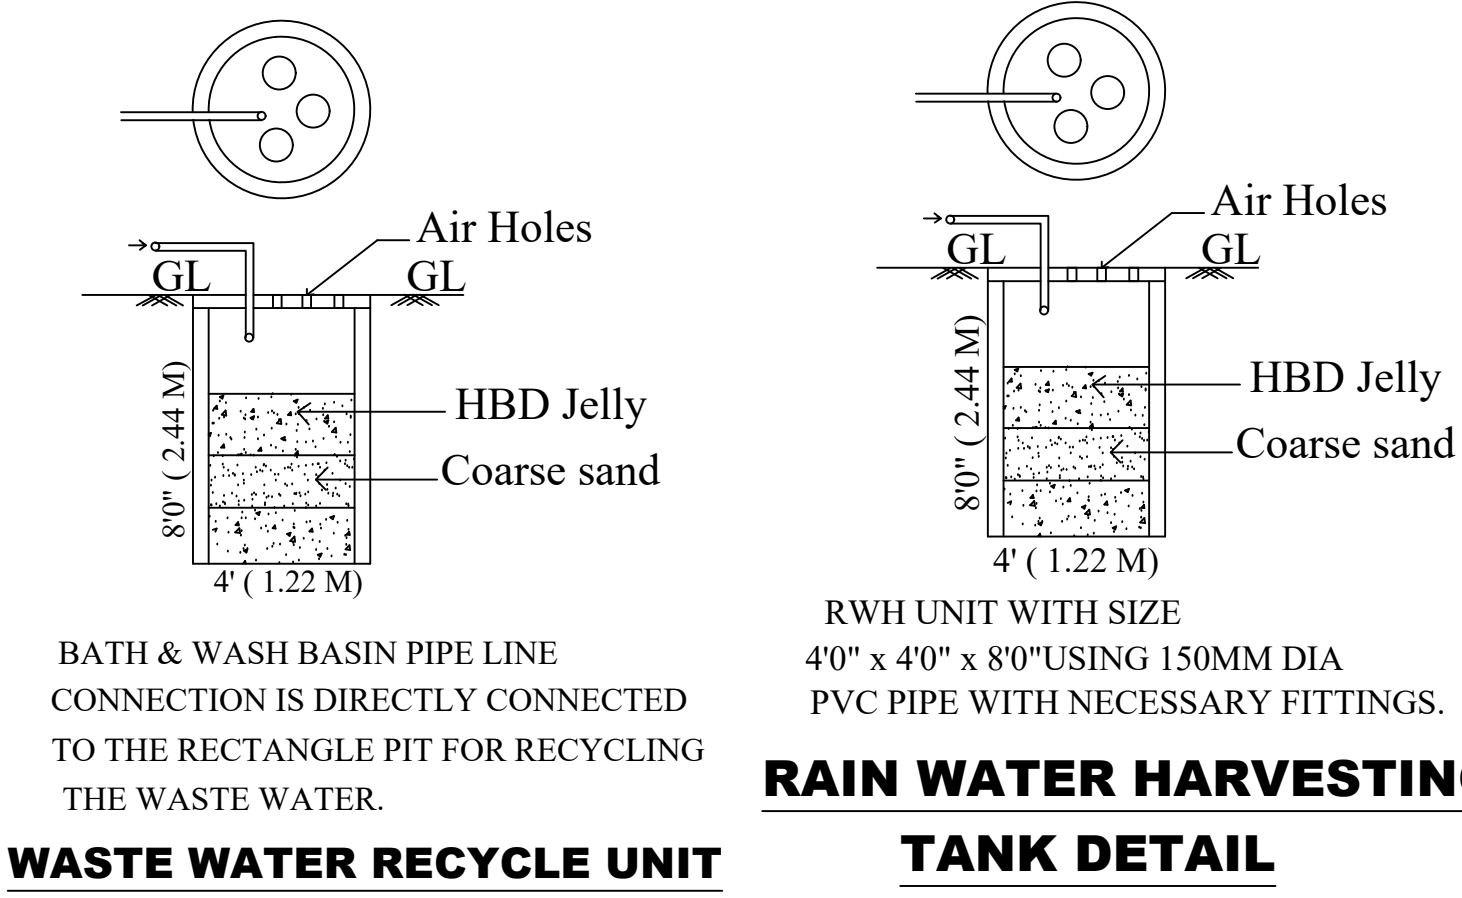


WASTE WATER RECYCLE UNIT

RAIN WATER HARVESTING TANK DETAIL

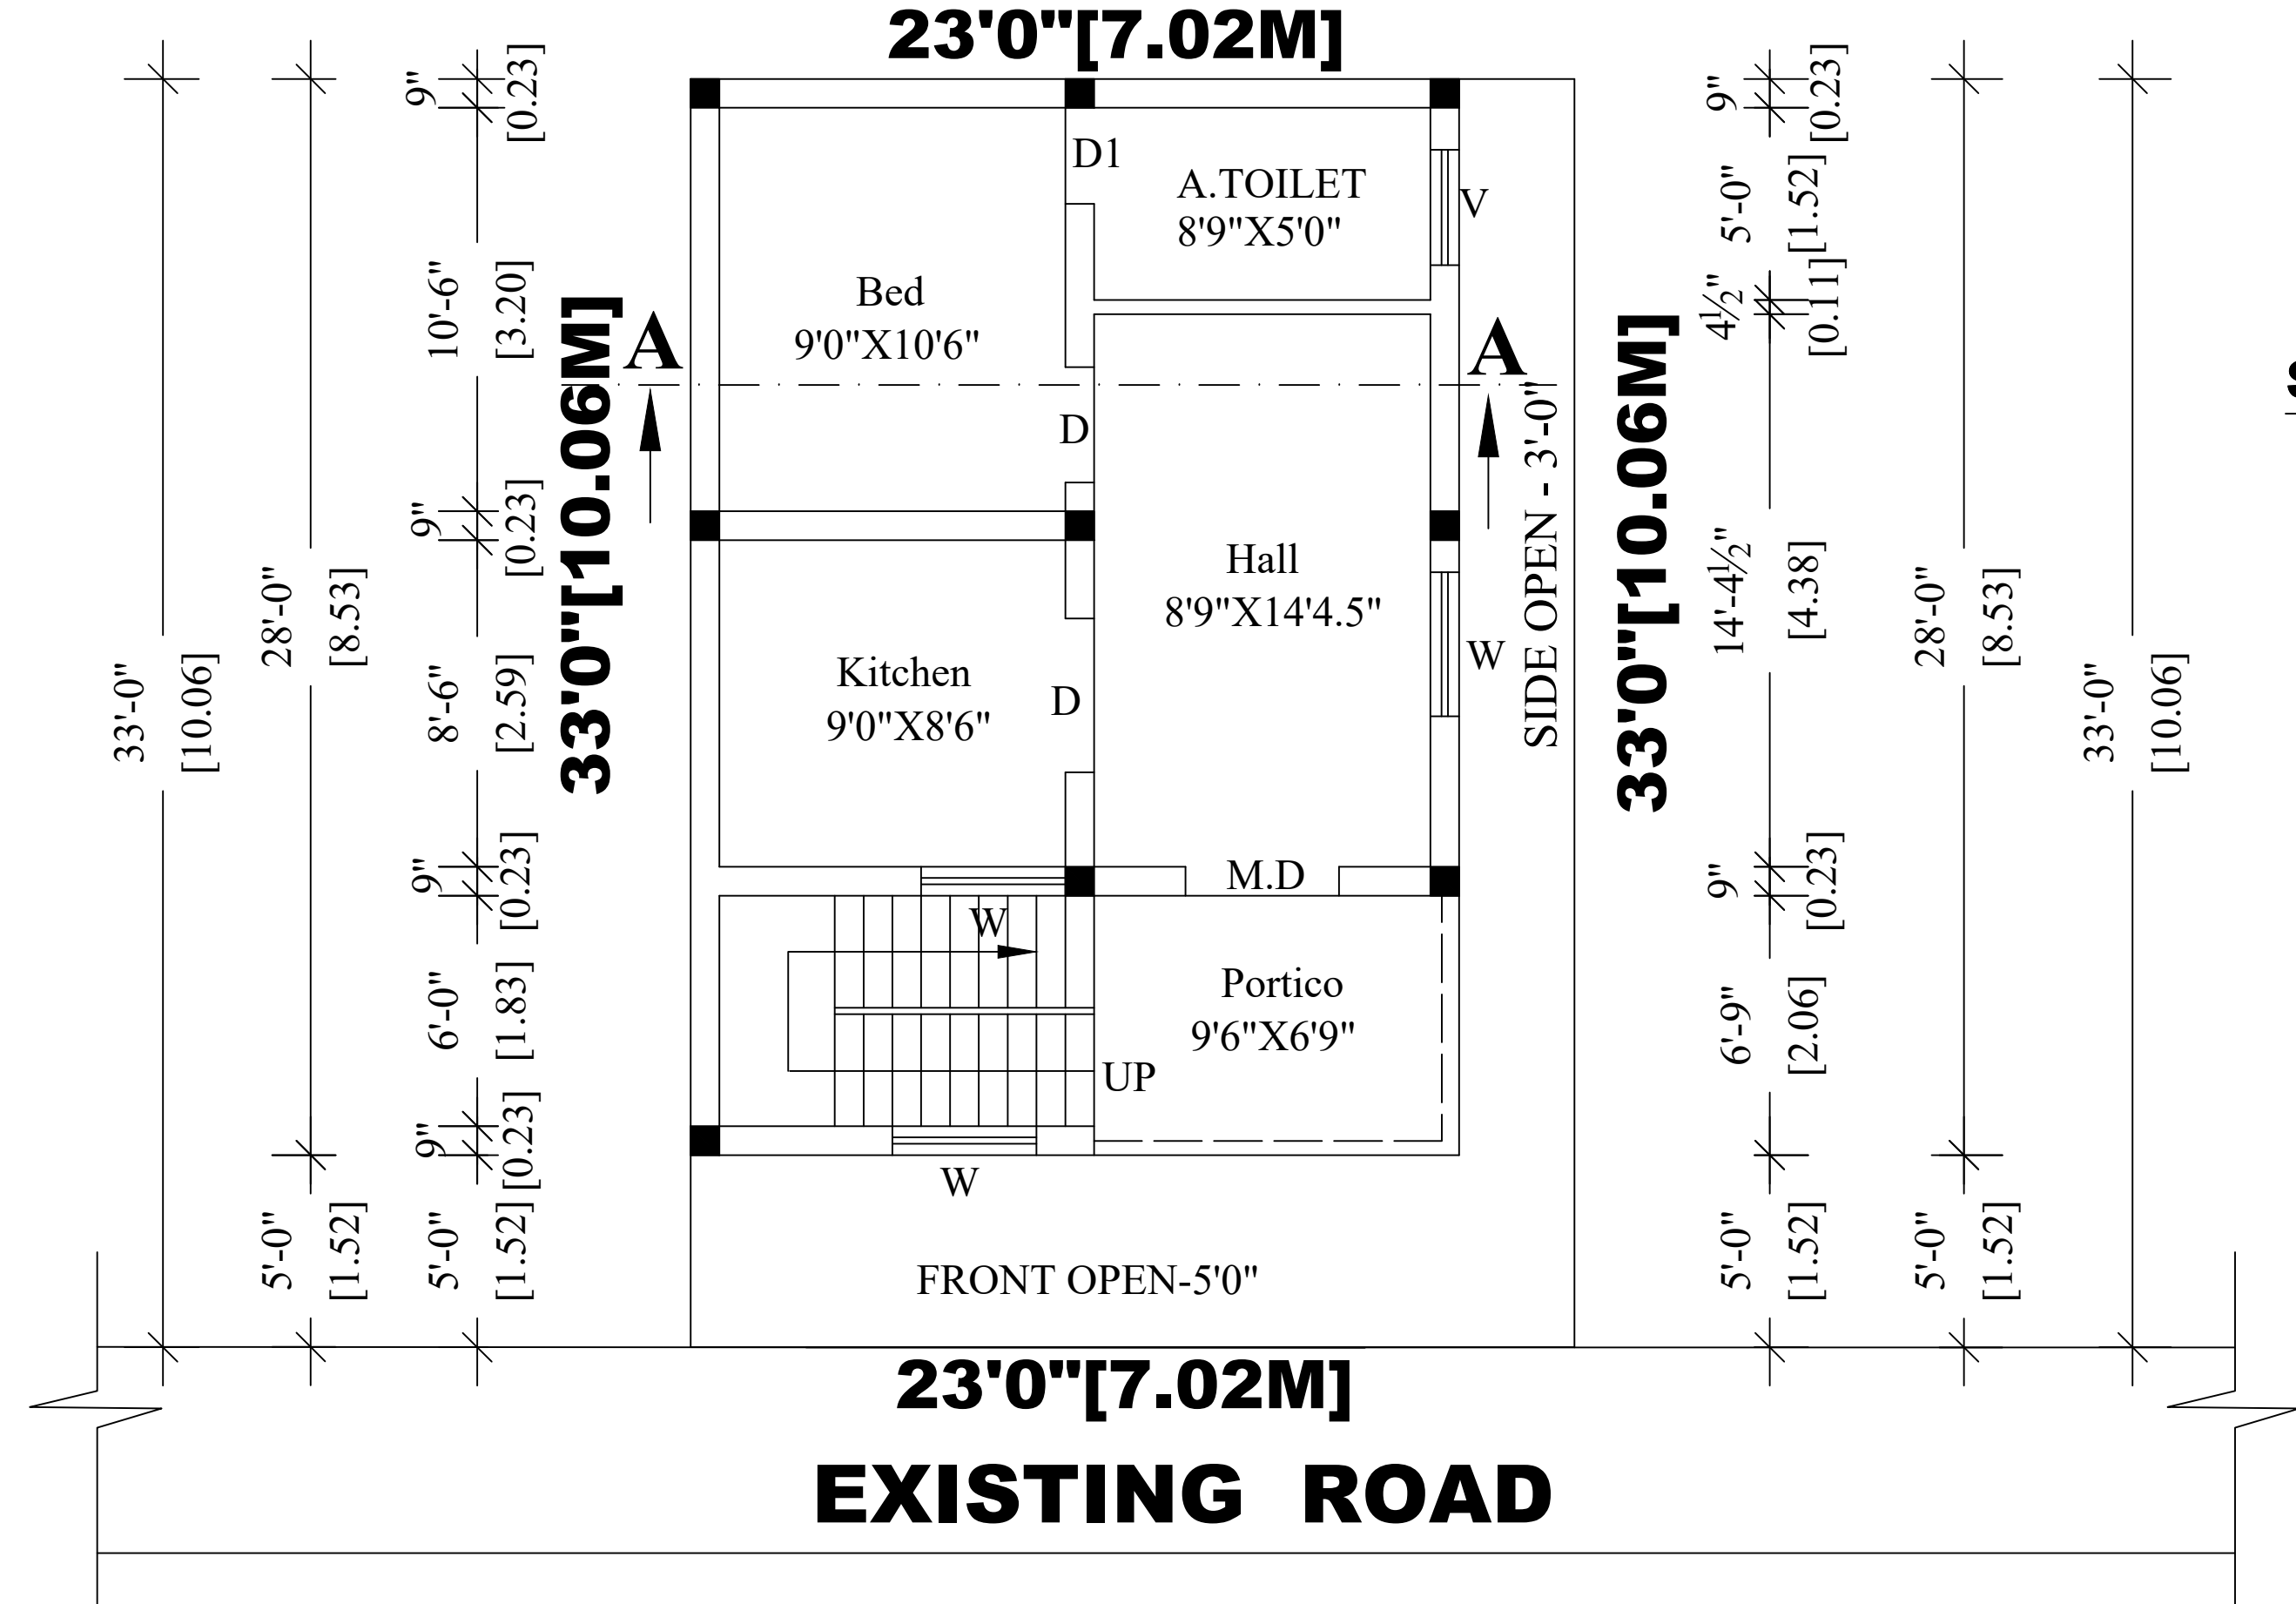


PRO. GROUND FLOOR PLAN

SCALE: 1INCH = 4FEET (OR) 1CM=0.50M

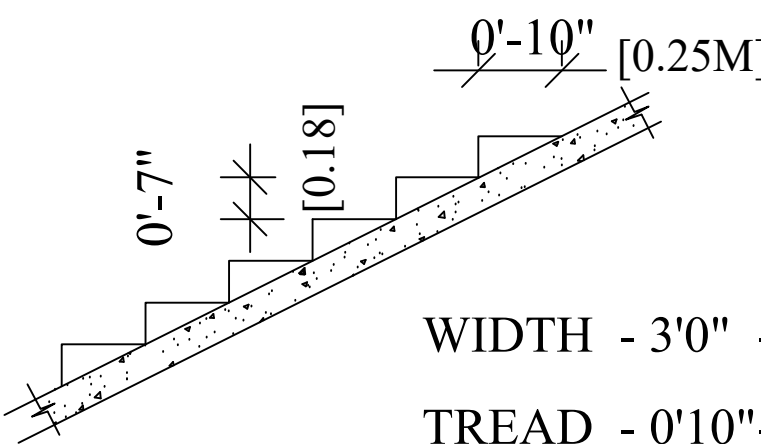


WIDTH - 3'0" - 0.91M
TREAD - 0'10" - 0.25M
RISE - 0'7" - 0.18M

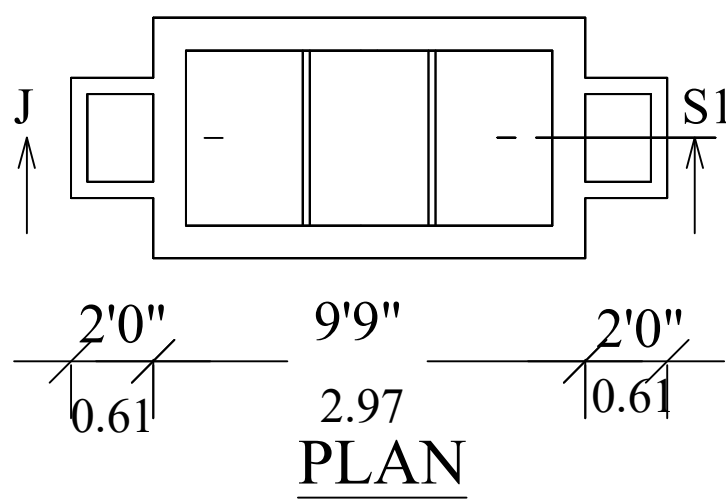

Using 'U' type trap 2 Nos in inlet, outlet & Vent pipe will be covered with Mosquito proof covering net in inner side and top of vent pipe.

SEPTIC TANK DETAILS

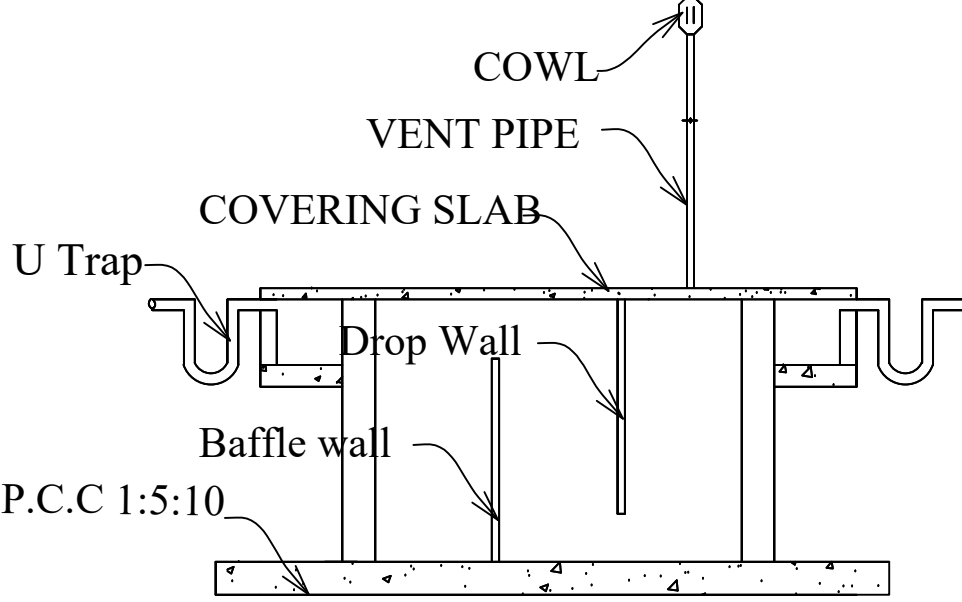

SECTION ON JS1

OFFICE USE

SPECIFICATIONS

ALL THE DETAILS ARE SHOWN IN SECTION ON 'AB'

JOINERY DETAILS

		Ft	M
M D	MAIN DOOR	3'6" X 7'0"	1.06 X 2.13
D	DOOR	3'0" X 7'0"	0.91 X 2.13
D1	DOOR	2'6" X 7'0"	0.76 X 2.13
W	WINDOW	4'0" X 4'6"	1.22 X 1.38
V	VENTILATOR	3'0" X 2'0"	0.91 X 0.61


COLOUR INDEX

OWNER'S BOUNDARY SHOWN IN GREEN	
PROPOSED CONSTRUCTION SHOWN IN RED	
EXISTING ROAD SHOWN IN YELLOW	

AREA DETAILS

	Sq.ft	Sq.m
TOTAL AREA OF THE SITE	759.00	70.51
PROPOSED GROUND FLOOR AREA	560.00	52.02
OPEN AREA OF THE SITE	199.00	18.49

OWNER'S SIGNATURE

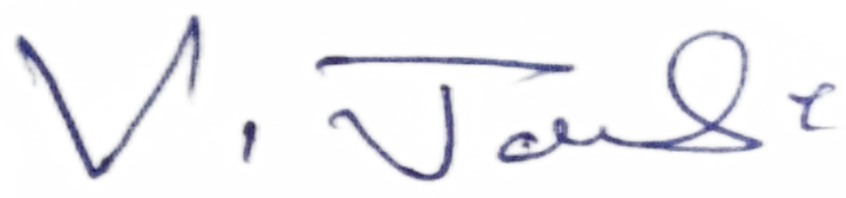
Er. V. JAISANKAR, D.C.E.,
Registered Engineer
Grade-III (RE) With Vellore Corporation
Reg. No. RE/Gr-III/020/2019 Dt. 29.04.2019
No. 8, Ma. Pa. Sarathi Nagar, Kagithapattadai.
Vellore - 632 012.Cell : 94434 03524

LICENCED SURVEYOR'S SIGNATURE