



PLAN SHOWING THE PROPOSED CONSTRUCTION IN GROUND FLOOR OF A.C. SHEET ROOF GODOWN BUILDING
IN OLD S.F NO 186/1, NEW S.F.NO: 186/1A AT SATHIAMANGALAM VILLAGE, ANAICUT TALUK, VELLORE DISTRICT,

SCALE: 1INCH = 8 FEET (OR) 1:100.


NAME OF THE OWNER : PALPANDI
CELL NO: 9952545917

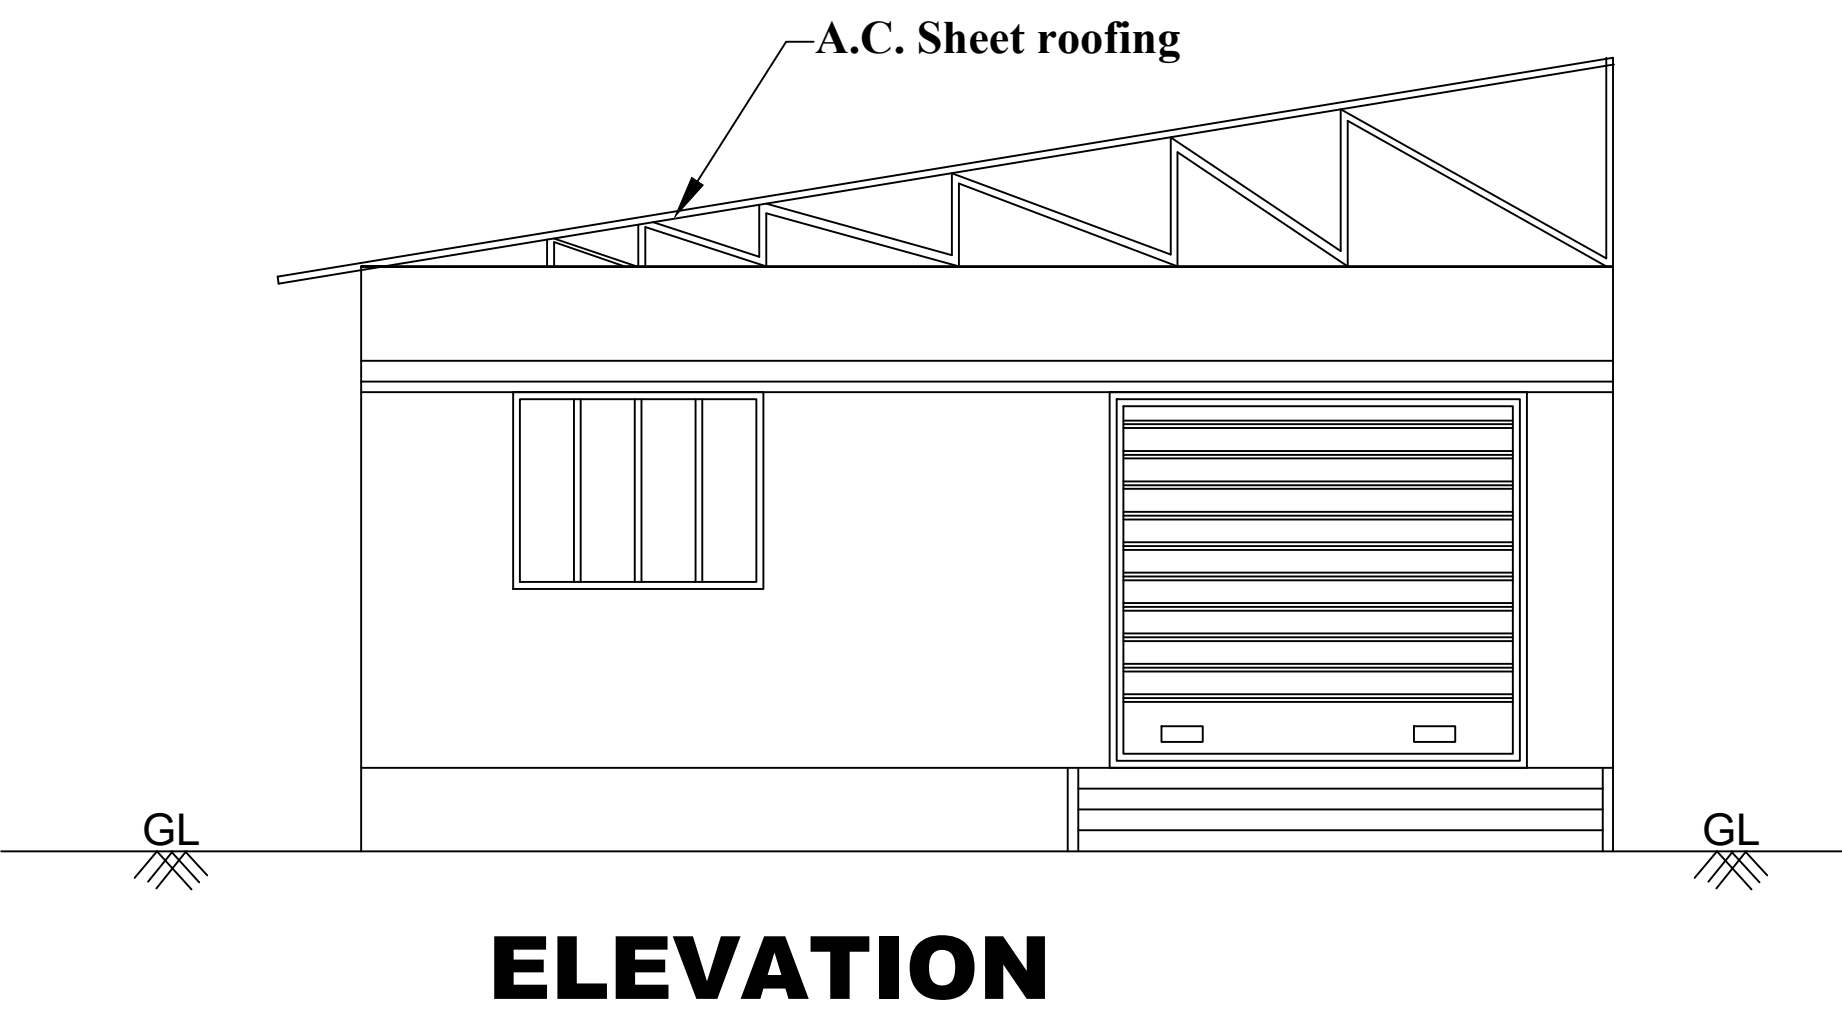

ELEVATION

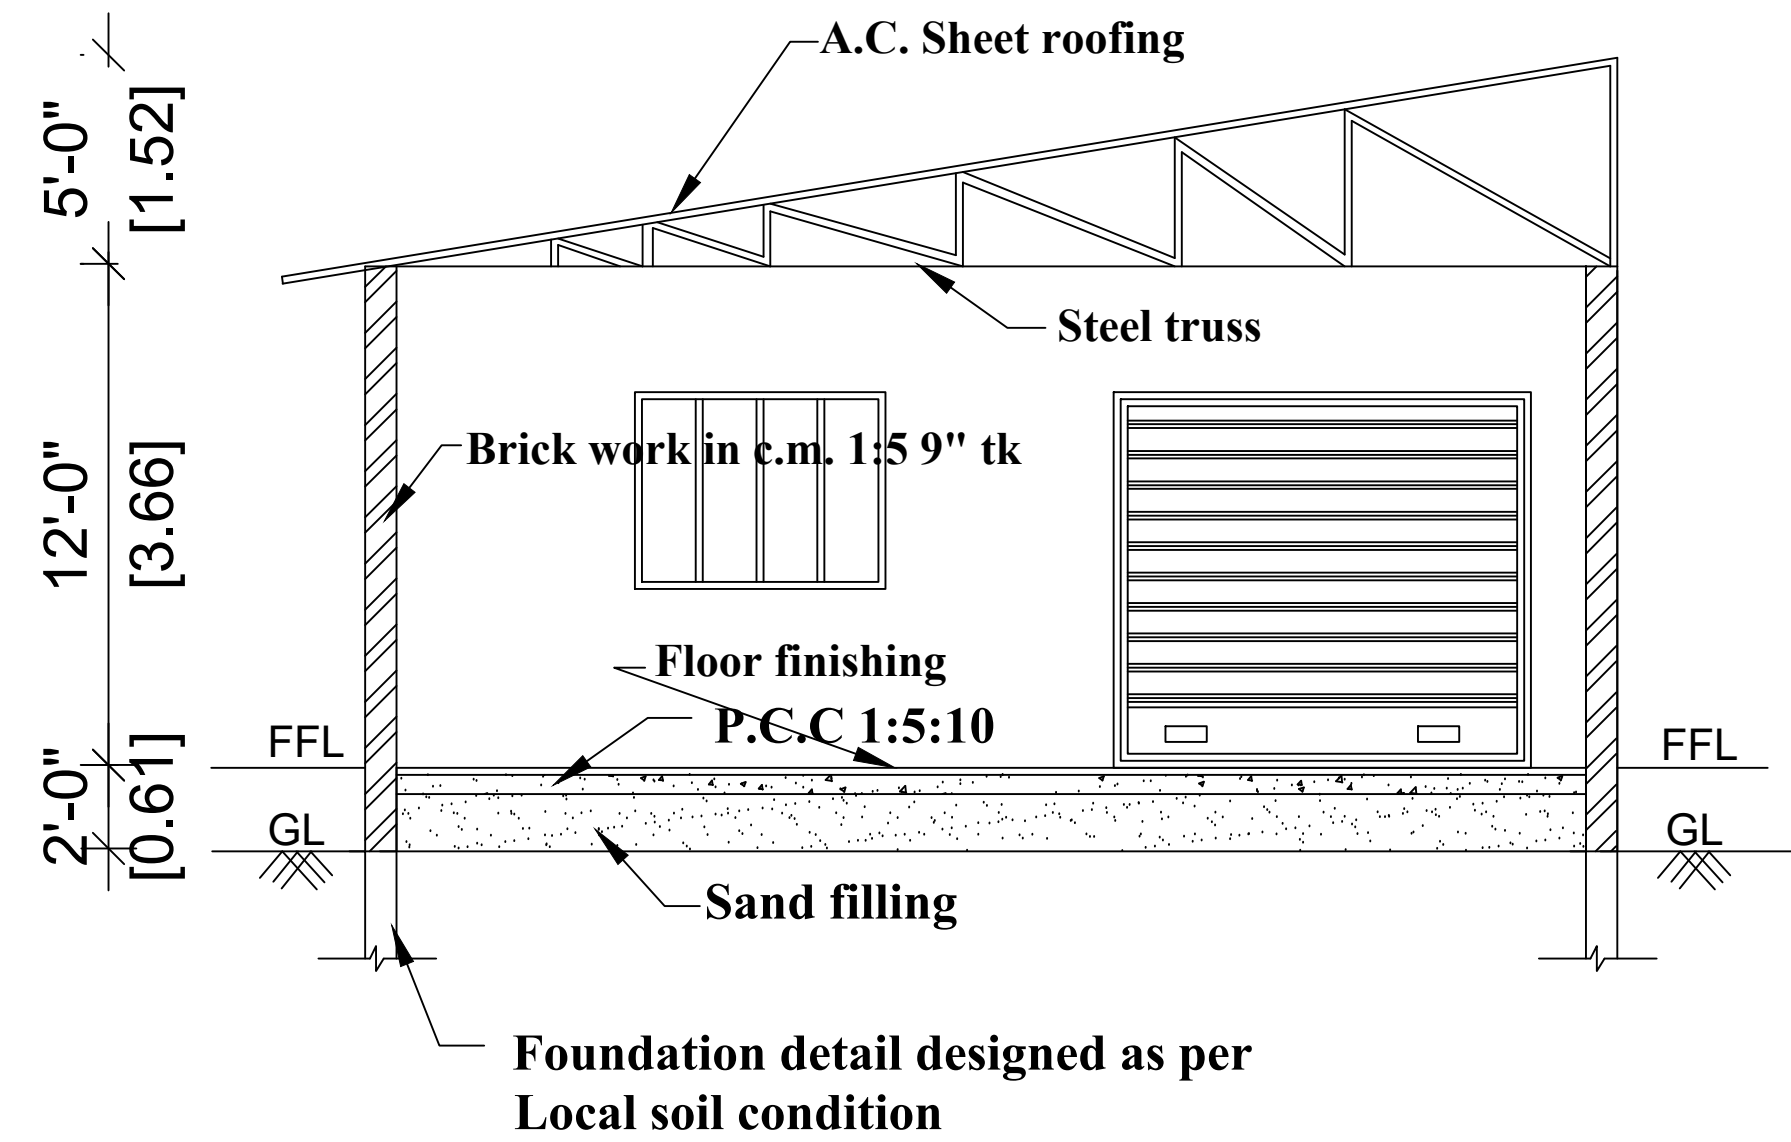


SECTION ON "A-B"

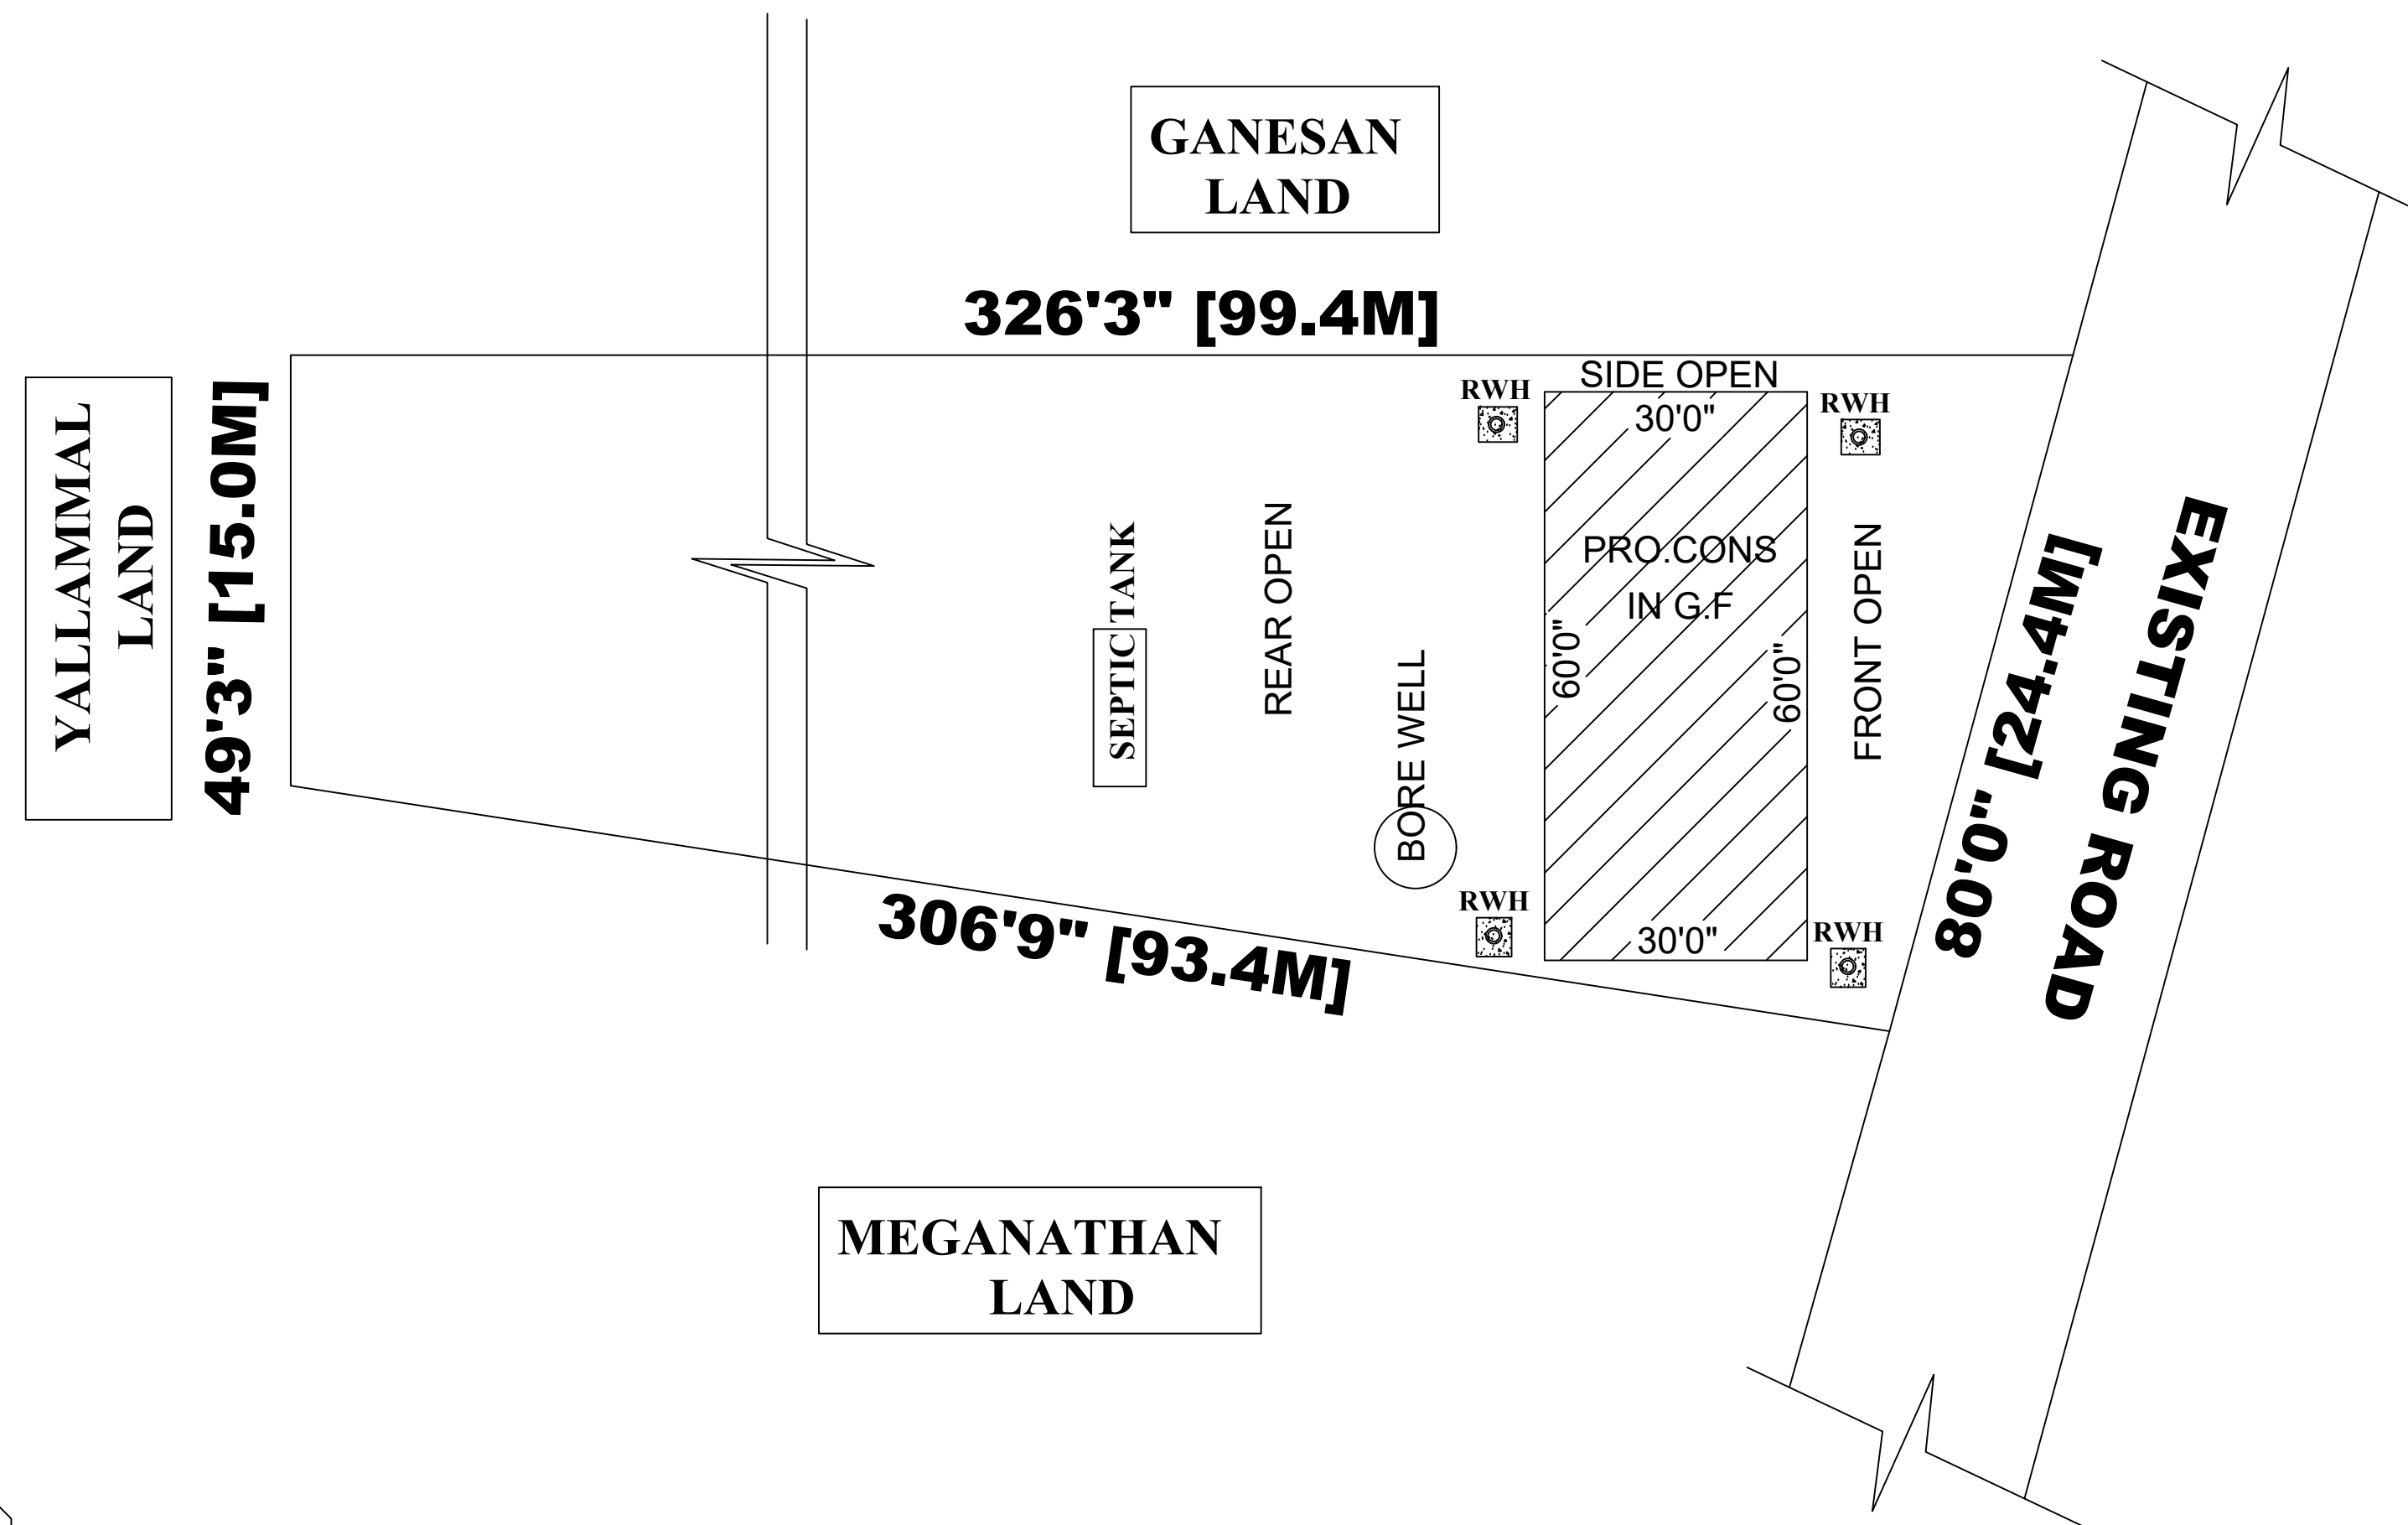


SITE PLAN

SITE PLAN DETAILS:-

SCALE : 1 INCH = 32 FEET,
OLD S.F NO 186/1,
NEW S.F.NO: 186/1A
SATHIAMANGALAM VILLAGE &
PANCHAYATH
ANAICUT TALUK,
VELLORE DISTRICT.

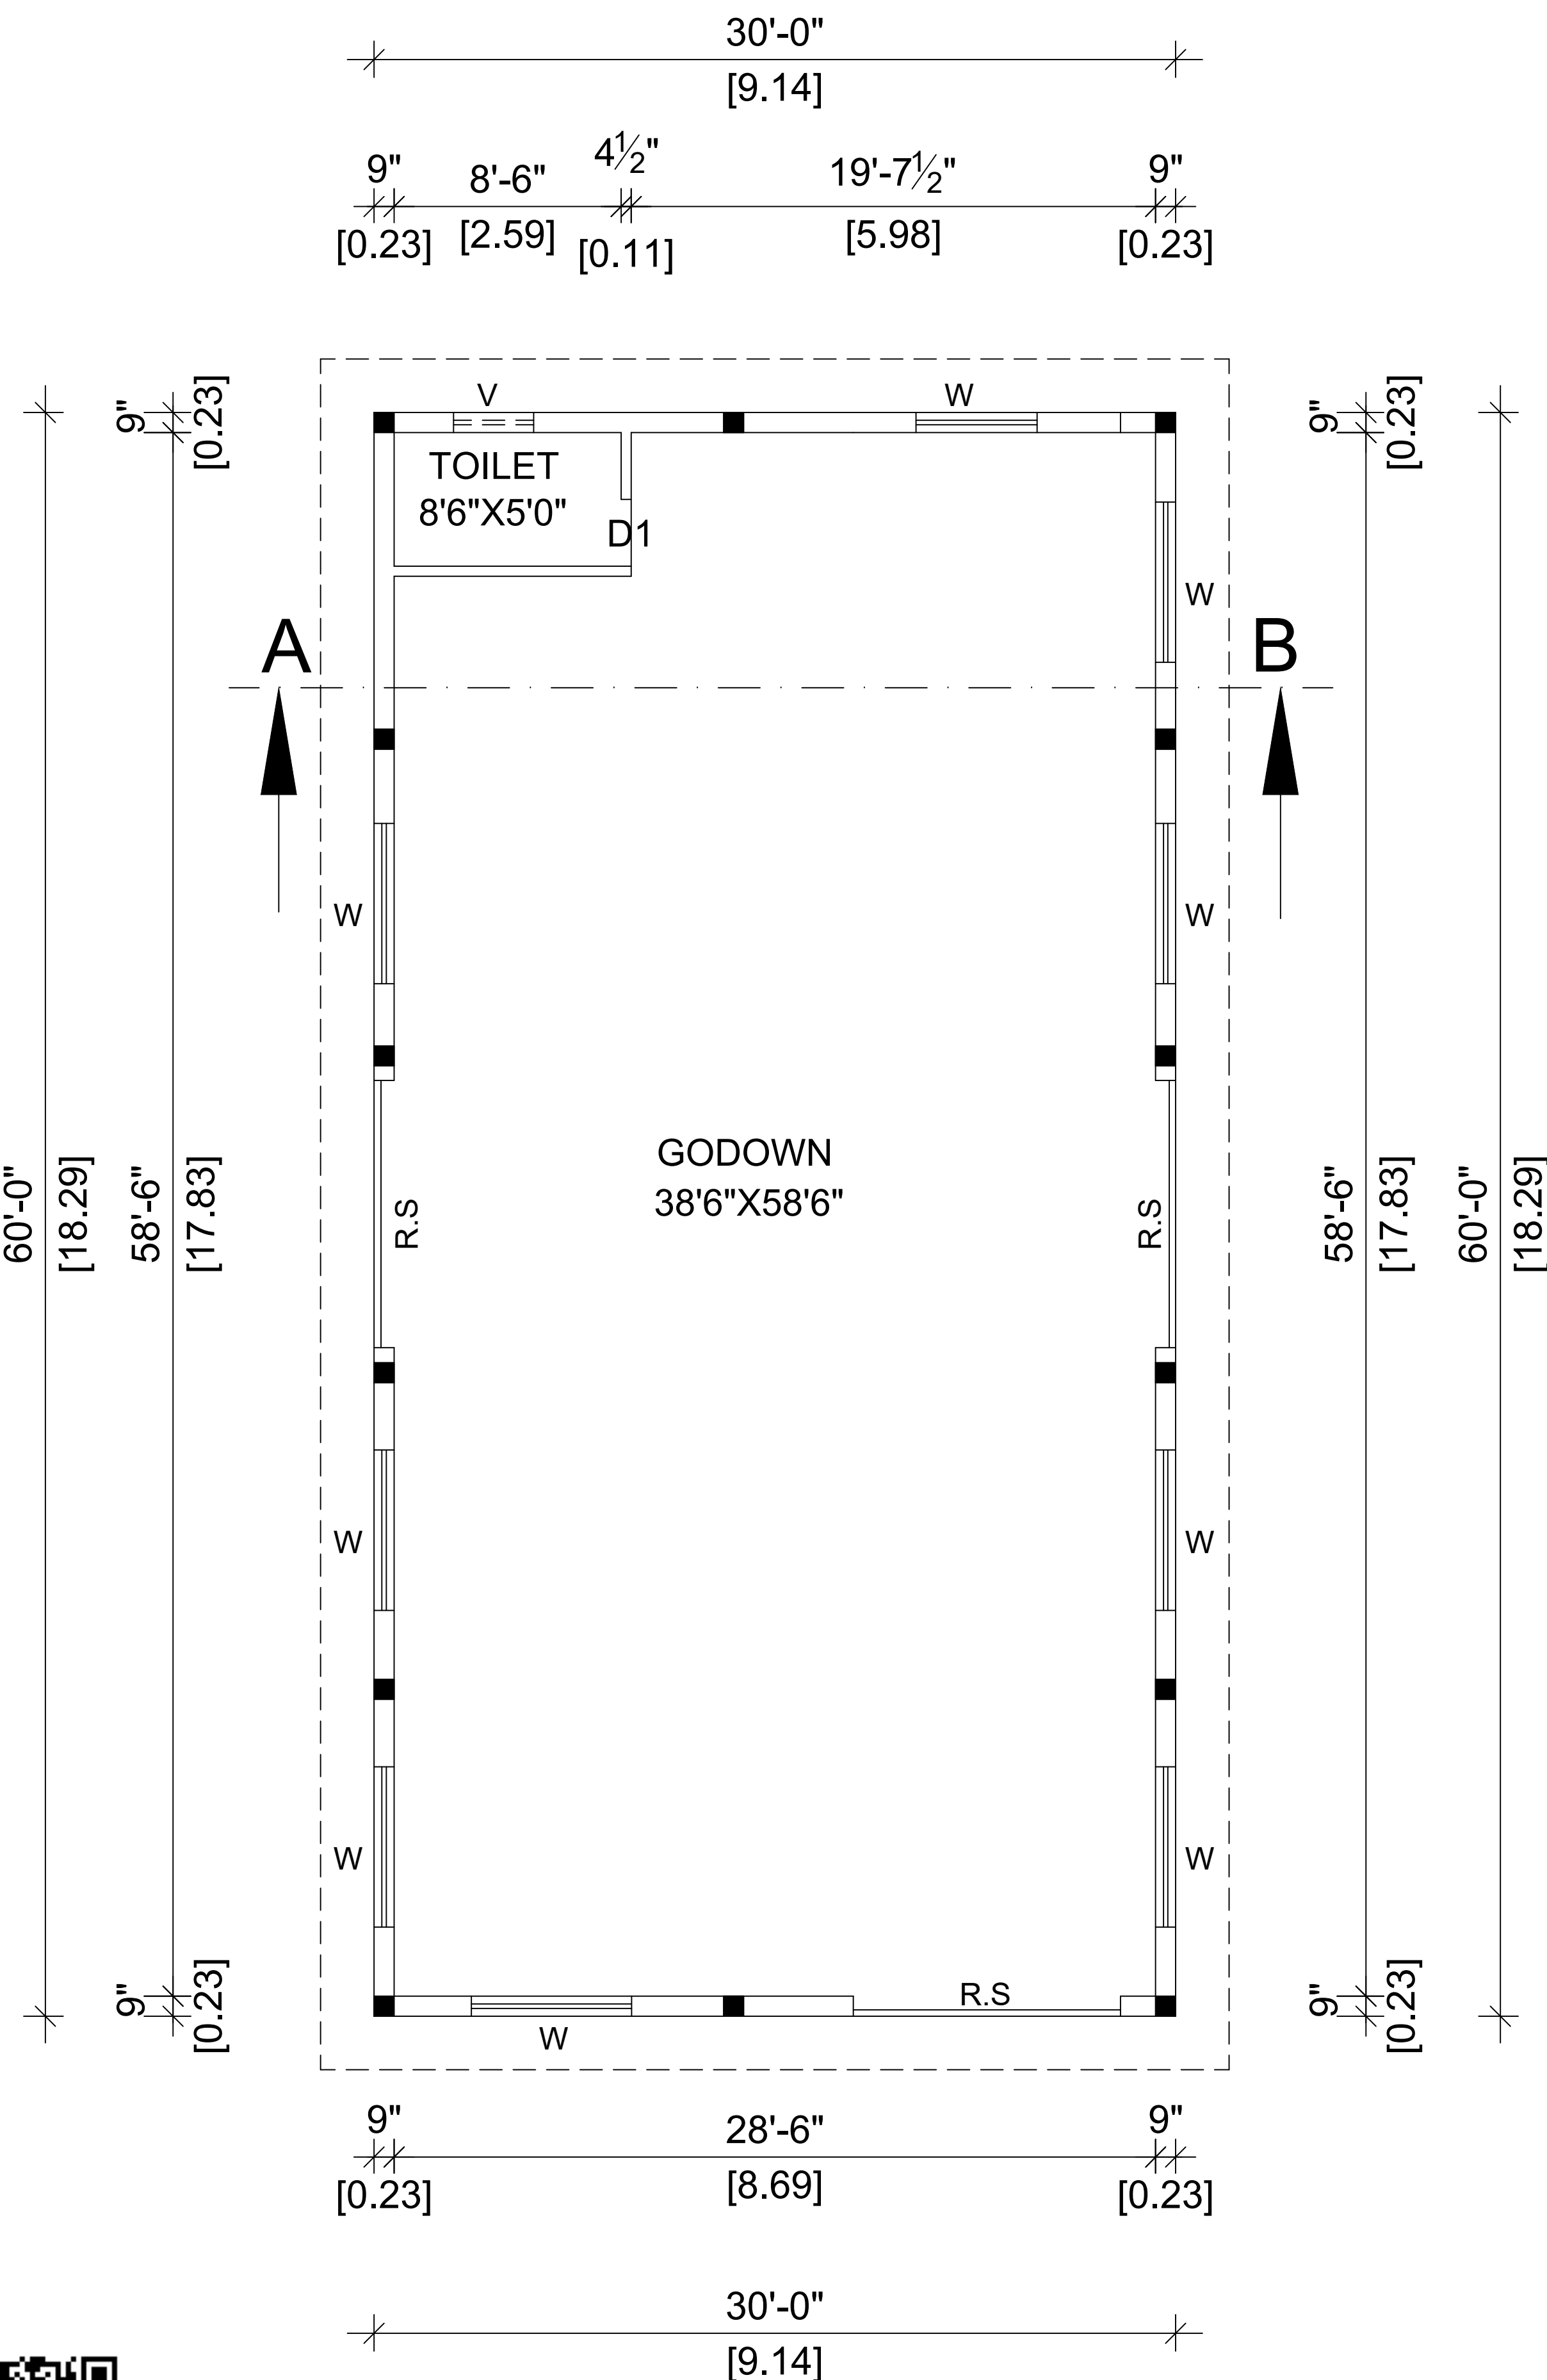

PRO.,GROUND FLOOR PLAN


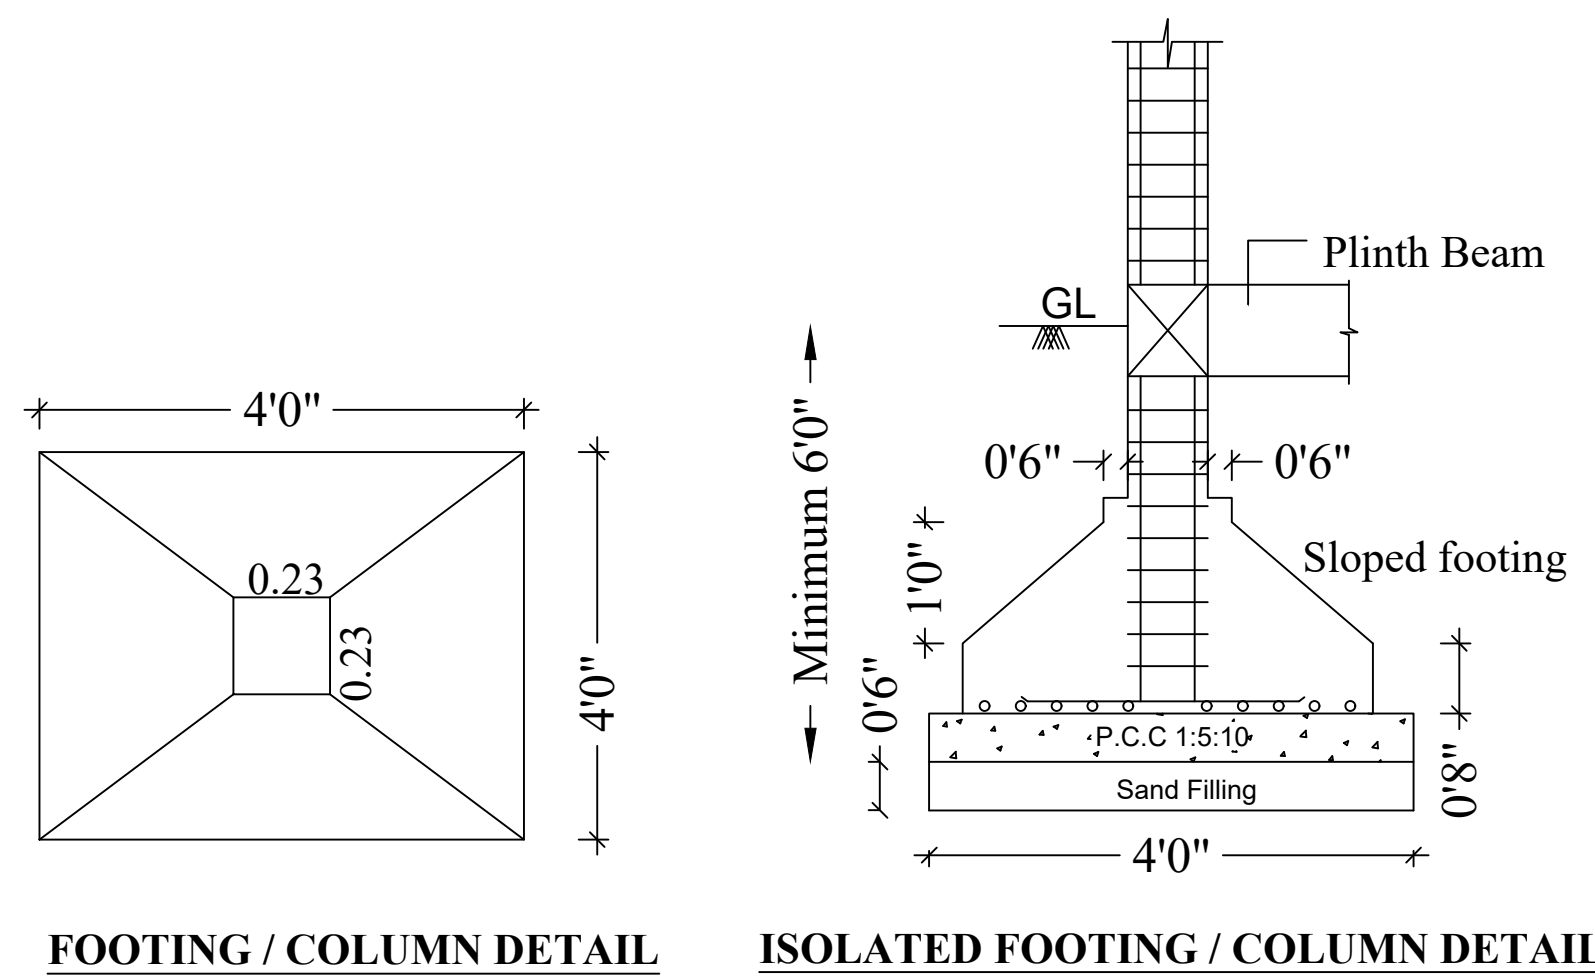


FOOTING / COLUMN DETAIL


ISOLATED FOOTING / COLUMN DETAIL

STAIRCASE DETAILS

SCALE: 1INCH = 4FEET (OR) 1CM=0.50M

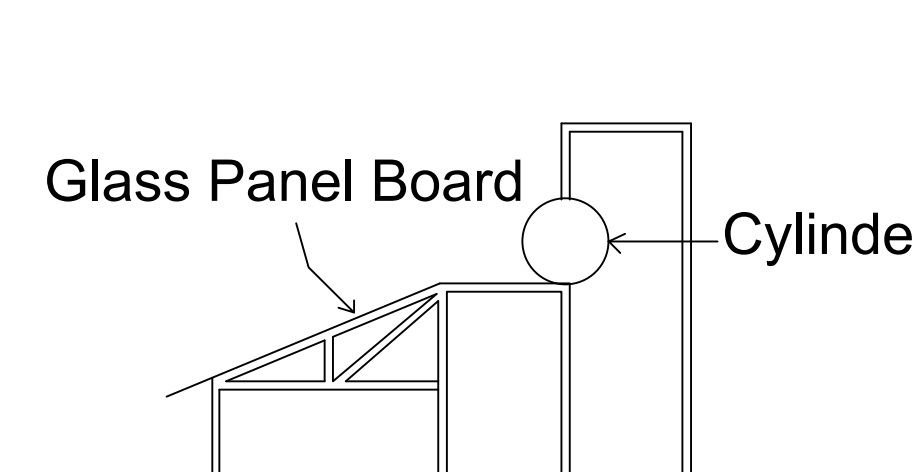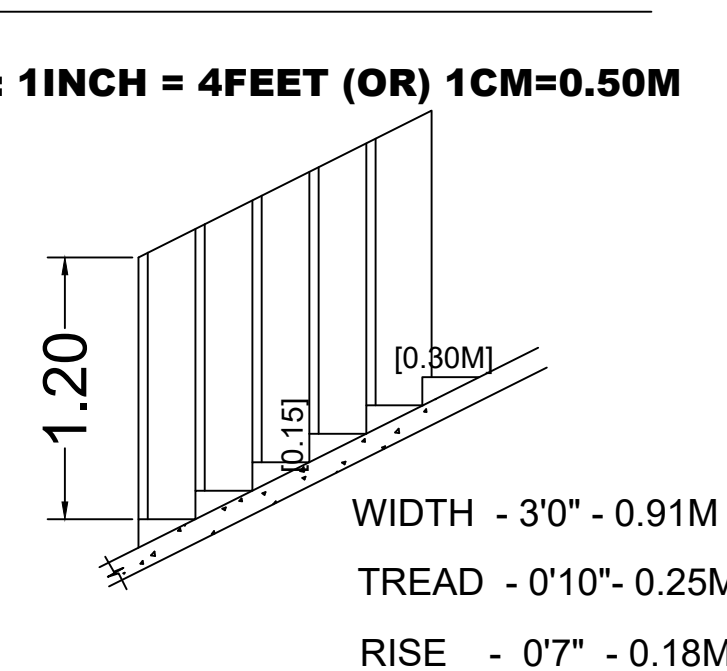


SOLAR ENERGY SYSTEM

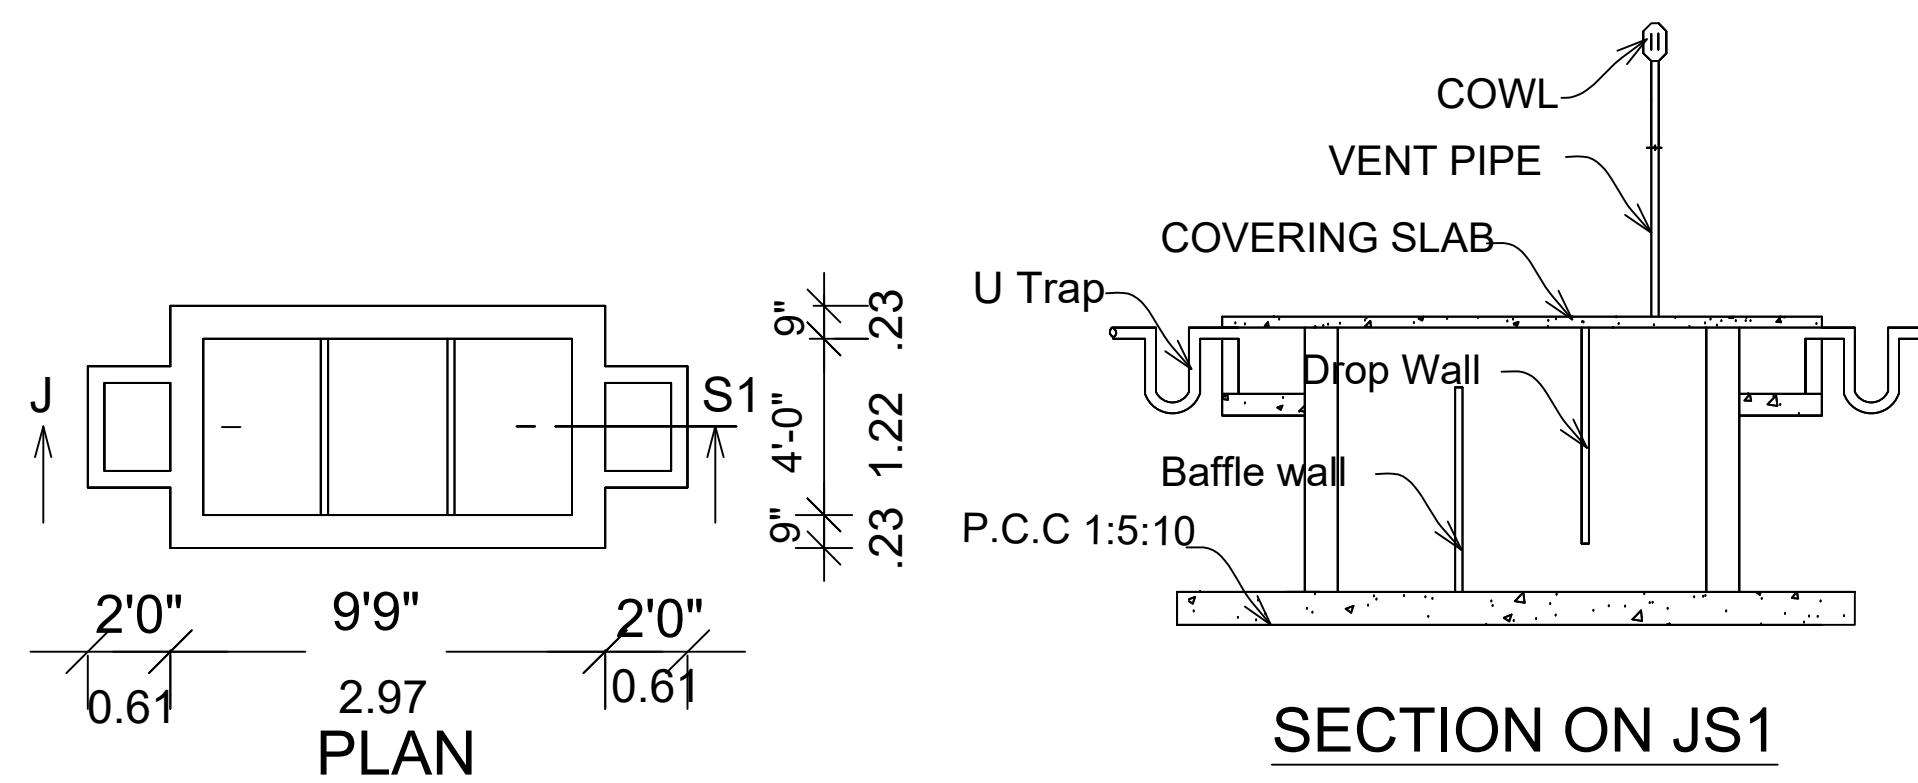

SECTION ON JS1


Using 'U' type trap 2 Nos in inlet, outlet & Vent pipe will be covered with Mosquito proof covering net in inner side and top of vent pipe.

SEPTIC TANK DETAILS

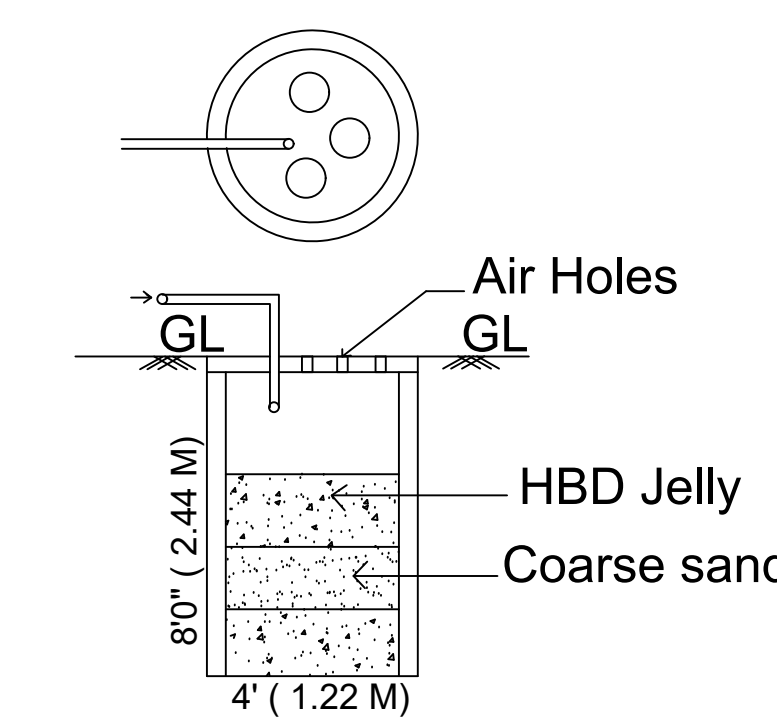

BATH & WASH BASIN PIPE LINE CONNECTION IS DIRECTLY CONNECTED TO THE RECTANGLE PIT FOR RECYCLING THE WASTE WATER.

WASTE WATER RECYCLE UNIT

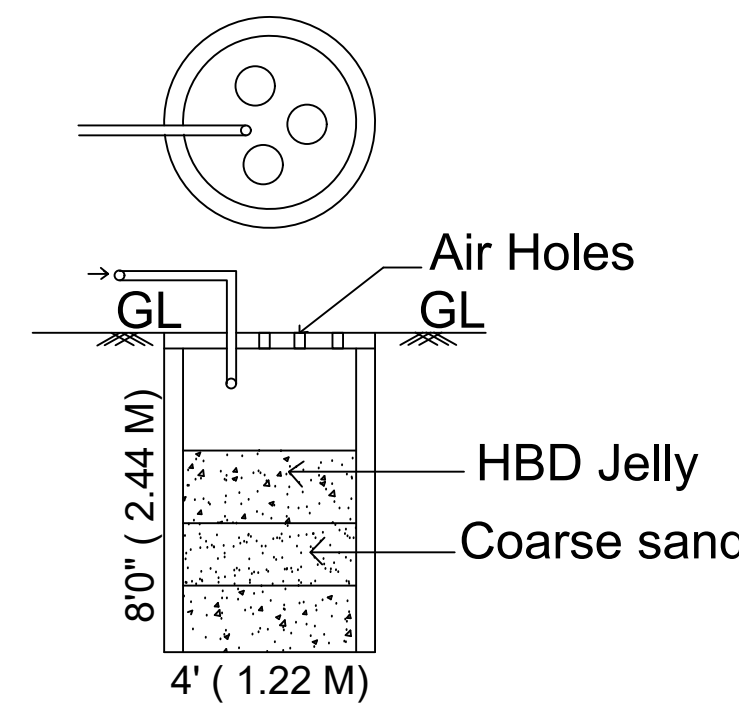

RWH UNIT WITH SIZE 4'0" x 4'0" x 8'0" USING 150MM DIA PVC PIPE WITH NECESSARY FITTINGS.

RAIN WATER HARVESTING TANK DETAIL

OFFICE USE

SPECIFICATIONS

ALL THE DETAILS ARE SHOWN IN SECTION ON 'AB'

JOINERY DETAILS

		Ft	M
R.S	ROLLING SHUTTER	10'0" X 8'0"	3.05 X 2.44
D1	DOOR	2'6" X 7'0"	0.76 X 2.13
W	WINDOW	3'0" X 4'6"	0.91 X 1.38
V	VENTILATOR	2'6" X 1'6"	0.76 X 0.45

COLOUR INDEX

OWNER'S BOUNDARY SHOWN IN GREEN

PROPOSED CONSTRUCTION SHOWN IN RED

EXISTING ROAD SHOWN IN YELLOW

AREA DETAILS

	Sq.ft	Sq.m
TOTAL AREA OF THE SITE (53.0CENT)	23086.80	2144.76
PROPOSED GROUND FLOOR AREA	1800.00	167.22
OPEN AREA OF THE SITE	21286.80	1977.54

OWNER'S SIGNATURE

Er. M. MURALI, D.C.E.,
Consulting Engineer & Registered Engineer
VCMC Grade-III Reg. No. RE 4052 / 2019
M.R. BUILDERS
No. 427, First Floor, Brindavan Complex,
(Opp. Madras Matric. Hr. Sec. School)
OTTERI, VELLORE - 632 002.
Cell : 94431 08115

REGISTERED ENGINEER SIGNATURE