


PLAN SHOWING THE PROPOSED CONSTRUCTION FOR RCC ROOF RESIDENTIAL BUILDING IN GROUND FLOOR, FIRST FLOOR & SECOND FLOOR
AT PLOT NO : 107, B & B MAYFLOWER ENCLAVE, PHASE : II, OLD S.F.NO: 405/1A1A, 406/1A1A1A, NEW S.F.NO: 405/6, 406/6, KARNAM BUT VILLAGE & PANCHAYAT,
KATPADI TALUK & VELLORE DISTRICT. ALL DIMENSIONS ARE IN FEET (OR) METER. SCALE : 1:100 APPROVED LAYOUT NUMBER : 29/2021

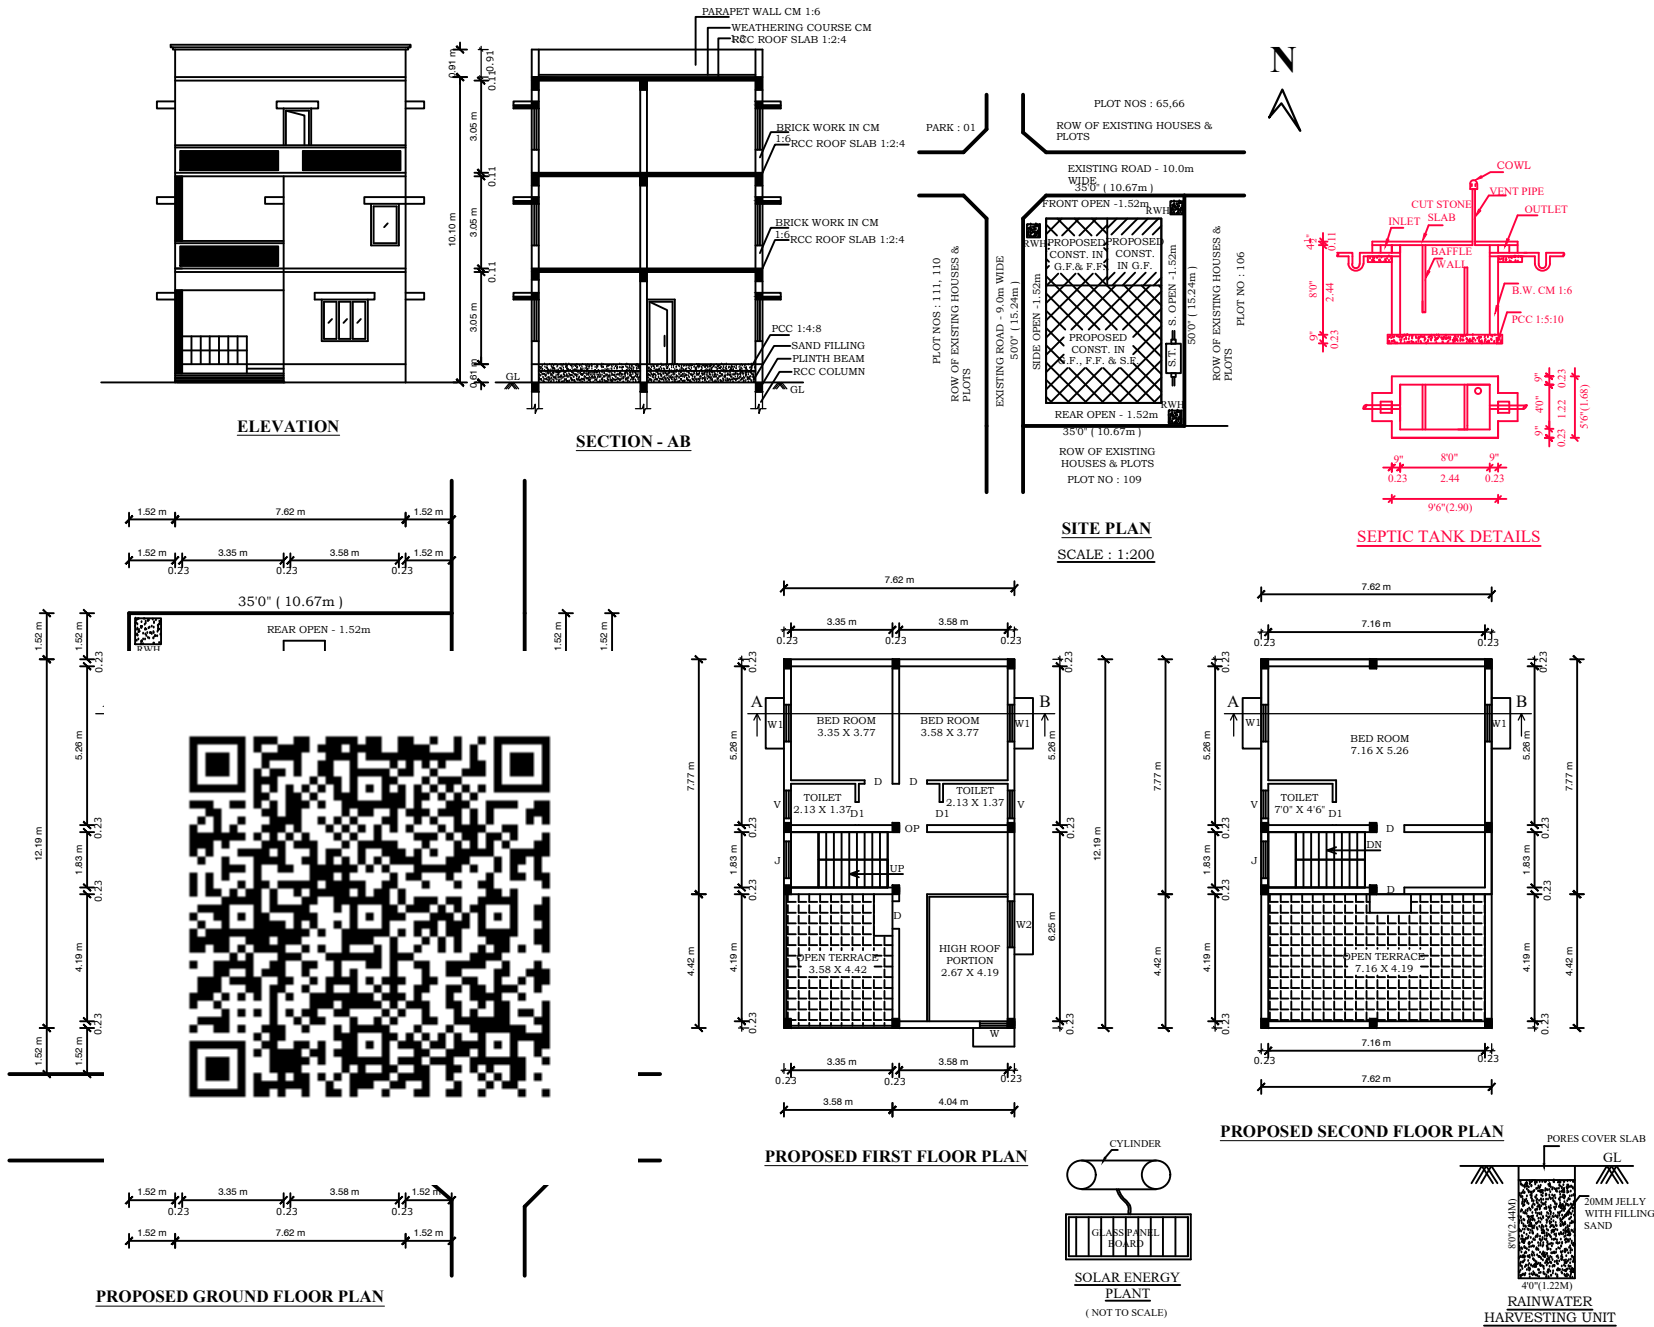

OFFICE USE :

NOTE :

OWNERS BOUNDARY SHOWN IN -----
PROPOSED BUILDING SHOWN IN -----
EXISTING ROAD SHOWN IN -----

AREA DETAILS :

	SQ. FT.	SQ. M.
TOTAL AREA OF THE SITE	1739.01	161.56
PROPOSED BUILDING IN GROUND FLOOR AREA	999.96	92.90
PROPOSED BUILDING IN FIRST FLOOR AREA	829.57	77.07
PROPOSED BUILDING IN SECOND FLOOR AREA	637.54	59.23
OPEN SPACE AREA	739.05	68.66

JOINERY DETAILS:

MD	MAIN DOOR	3'6" X 7'0"	1.07 X 2.13 M
OP	OPEN	3'0" X 7'0"	0.91 X 2.13 M
D	DOOR	3'0" X 7'0"	0.91 X 2.13 M
D1	DOOR	2'6" X 7'0"	0.78 X 2.13 M
W	WINDOW	3'0" X 4'6"	0.91 X 1.37 M
W1	WINDOW	4'0" X 4'6"	1.22 X 1.37 M
W2	WINDOW	5'0" X 4'6"	1.52 X 1.37 M
J	JOLLY	4'0" X 4'0"	1.22 X 1.22 M
V	VENTILATOR	3'0" X 2'0"	0.91 X 0.61 M

SPECIFICATION:

AS SHOWN IN SECTION ON - "AB"

APPLICANT

ENGINEER