


PLAN SHOWING THE PROPOSED CONSTRUCTION OF R.C.C TERRACED RESIDENTIAL BUILDING IN GROUND FLOOR AND FIRST FLOOR,


AT OLD S.F NO: 648/7, NEW S.F NO: 648/7B, KEERASATHU VILLAGE PANCHAYAT, KATPADI TALUK, VELLORE DISTRICT.

SCALE : 1INCH = 8FEET (OR) 1CM=1M OWNER NAME: Tmt.POOJA VASANTHA KUMAR


FILE-8-661

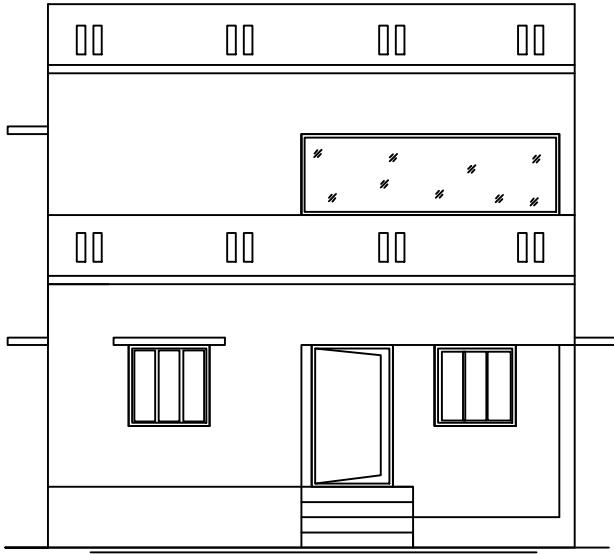

ELEVATION

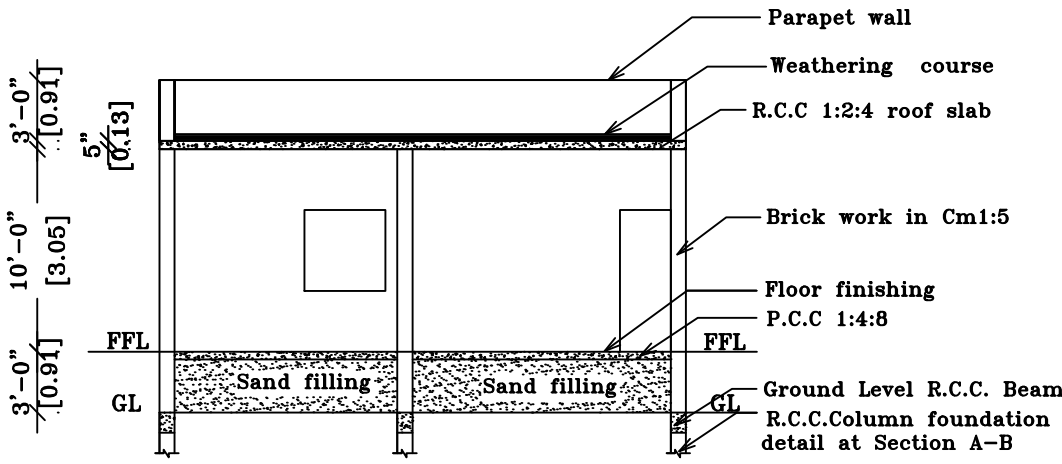


SECTION ON 'SS'

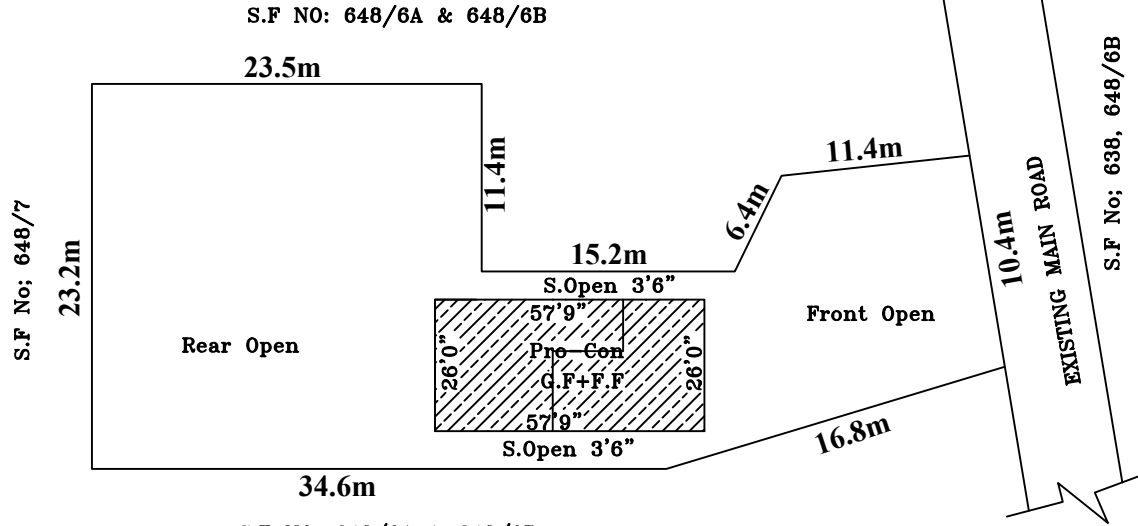


SITE PLAN

SCALE: 1INCH=33FEET

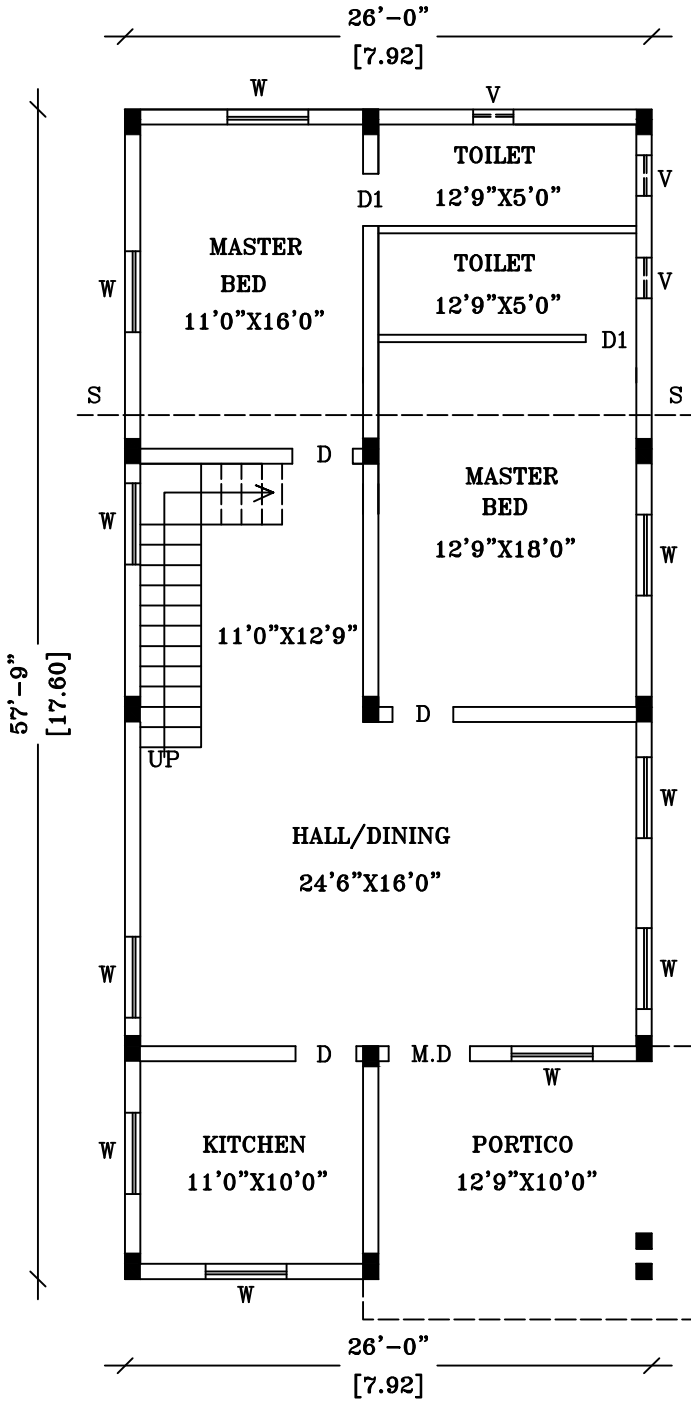


GROUND FLOOR PLAN

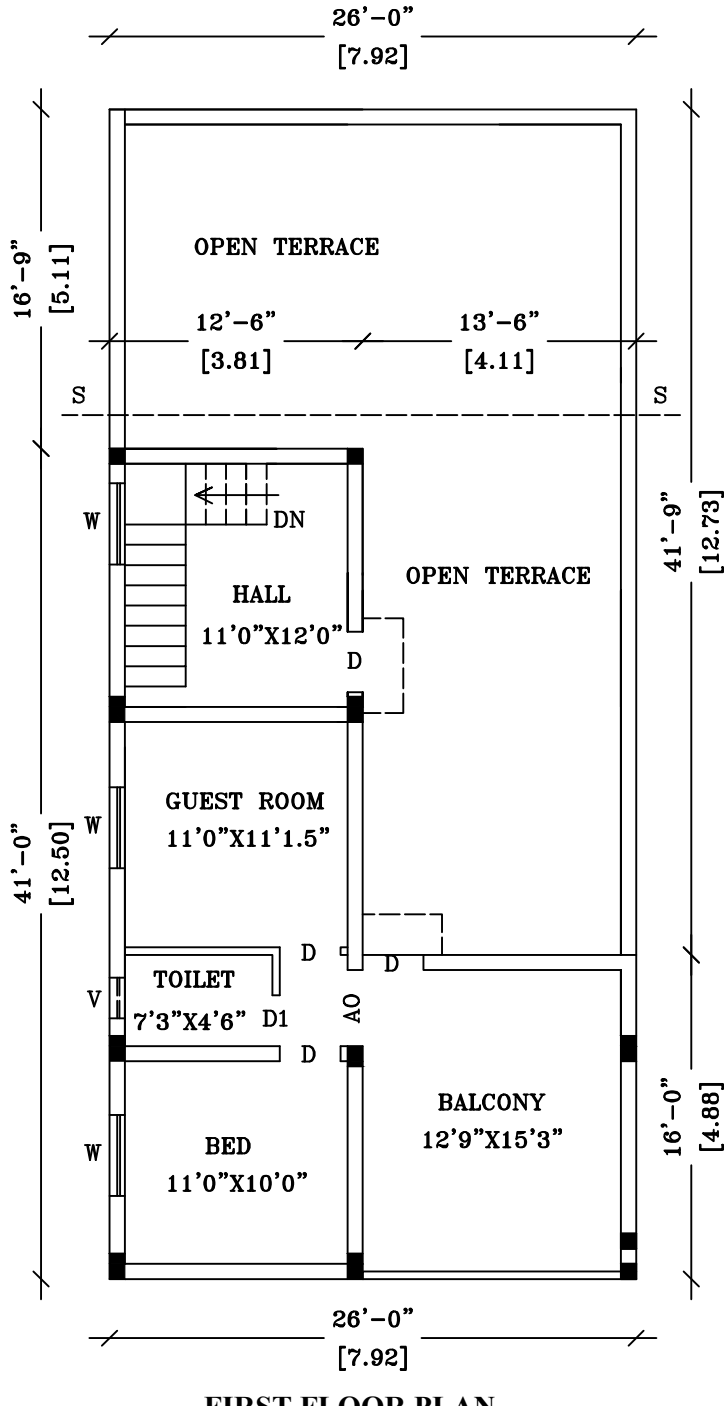


FIRST FLOOR PLAN

COLUMN DETAILS

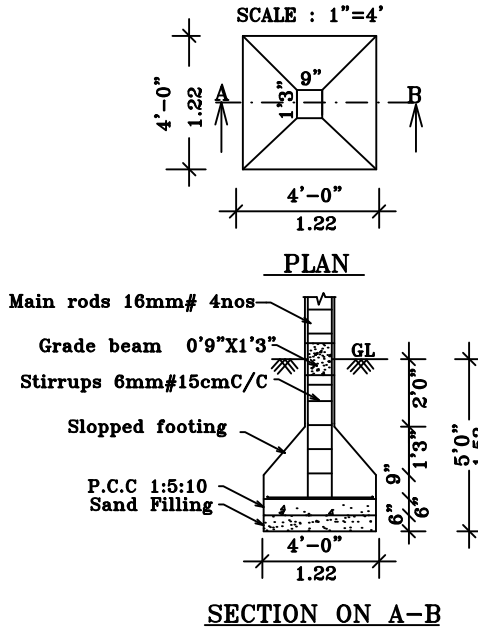


SEPTIC TANK DETAILS


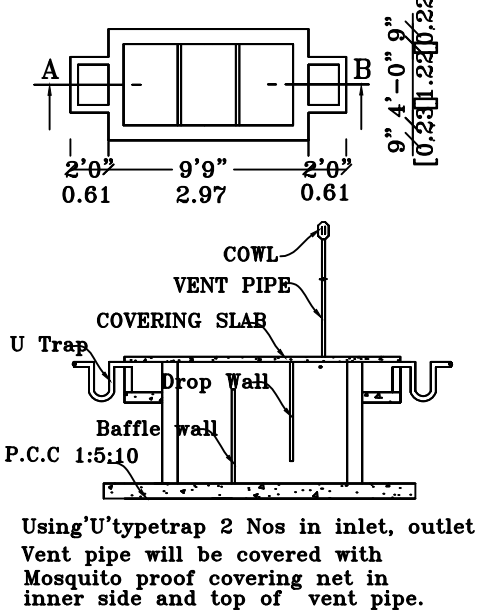


STAIRCASE	FT	M
STAIRWIDTH	3'0"	0.91m
TREAD	0'10"	0.25m
RISE	0'7"	0.17m

WASTE WATER RECYCLE UNIT

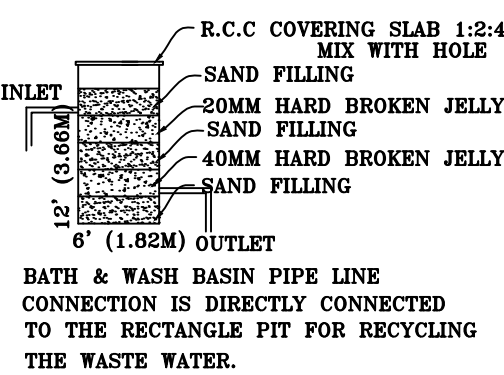

RAIN WATER HARVEST UNIT

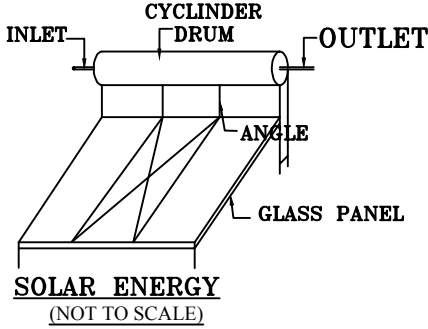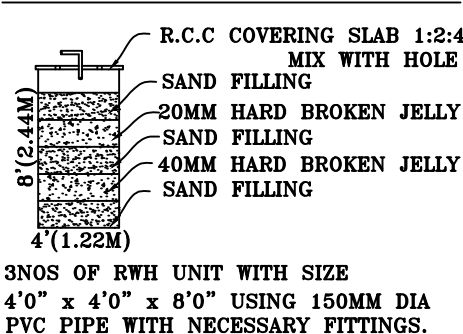

SOLAR ENERGY
(NOT TO SCALE)

OFFICE USE

APPLICANT'S SIGNATURE

ENGINEER

