


PLAN SHOWING THE PROPOSED CONSTRUCTION IN GROUND FLOOR OF A R.C.C ROOF COMMERCIAL BUILDING
IN OLD S.F.NO: 338/5B1 , NEW S.F.NO: 338/5B1C, KALANIPAKKAM VILLAGE, PALLIKONDA TOWN PANCHAYATH
ANAICUT TALUK, AND VELLORE DISTRICT.


SCALE: 1INCH = 8 FEET (OR) 1:100.

NAME OF THE OWNER : D.HEMANDKUMAR.


CELL NO : 8489966888

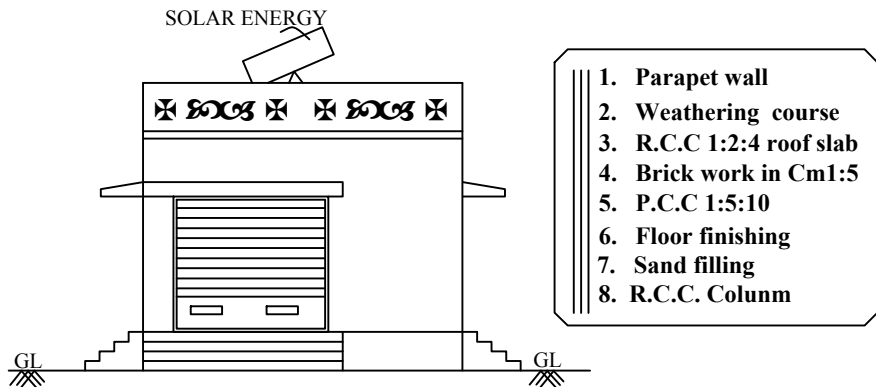


ELEVATION

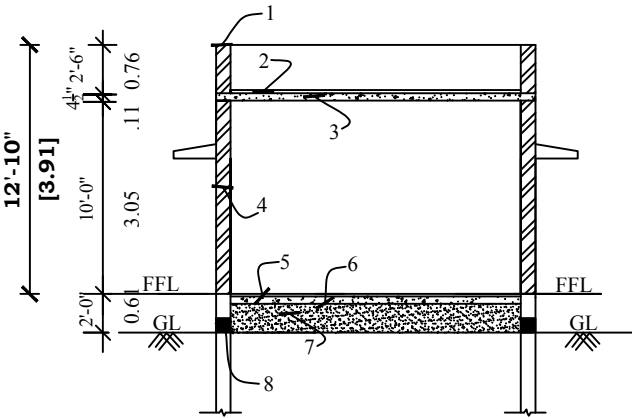

SECTION ON "CD"

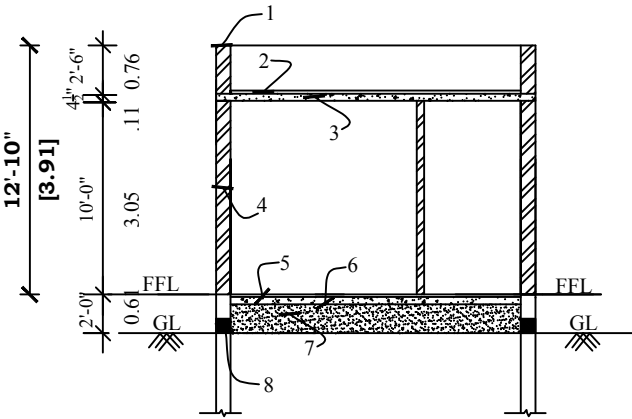


SECTION ON "AB"

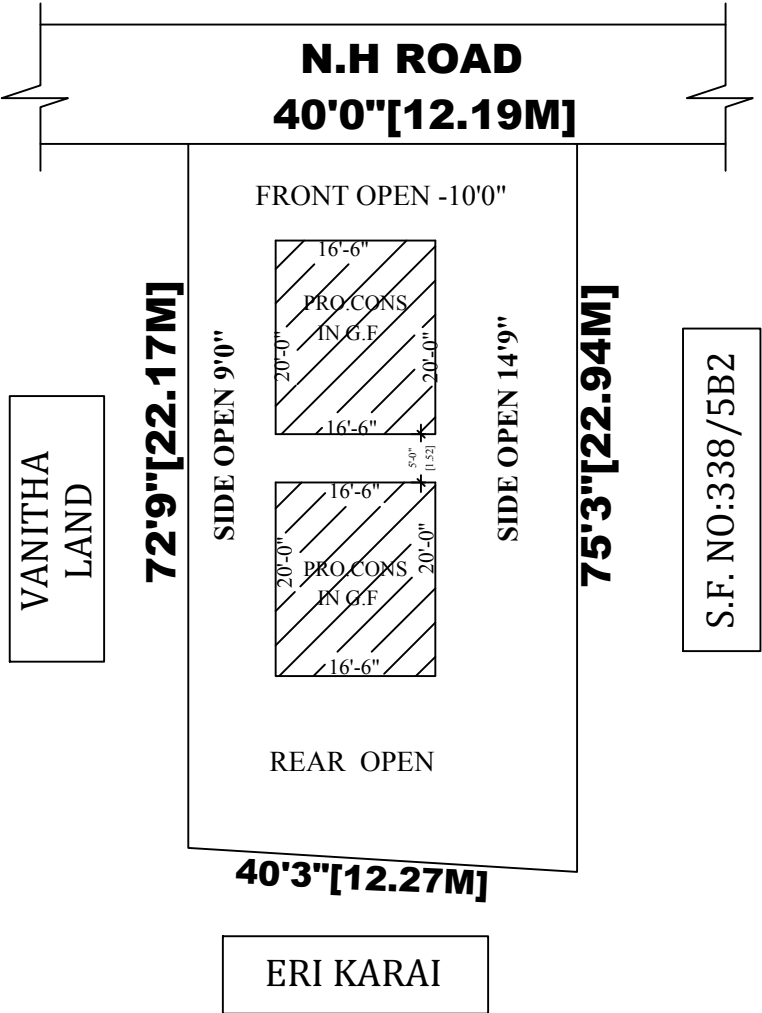

SITE PLAN DETAILS:-


SCALE : 1 INCH = 16 FEET,
OLD S.F.NO: 338/5B1,
NEW S.F.NO: 338/5B1C,
KALANIPAKKAM VILLAGE,
PALLIKONDA TOWN PANCHAYATH
ANAICUT TALUK,
RANIPET DISTRICT.

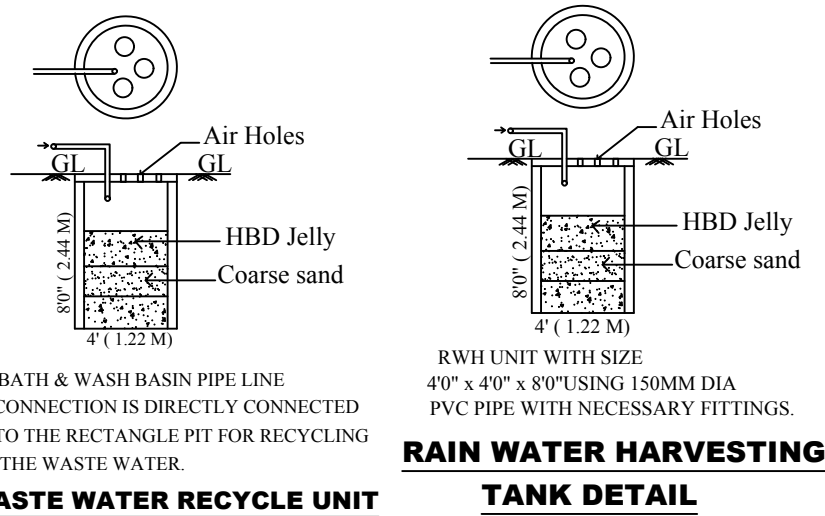


RAIN WATER HARVESTING
TANK DETAIL

STAIRCASE DETAILS


SCALE: 1INCH = 4FEET (OR) 1CM=0.50M

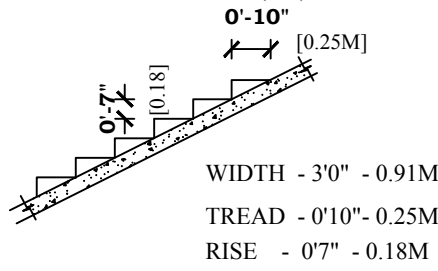

WIDTH - 3'0" - 0.91M
TREAD - 0'10" - 0.25M
RISE - 0'7" - 0.18M

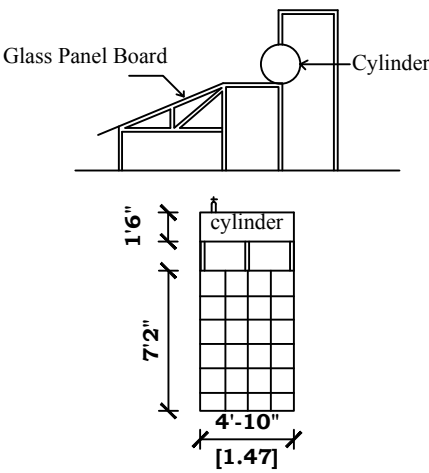

SOLAR ENERGY SYSTEM

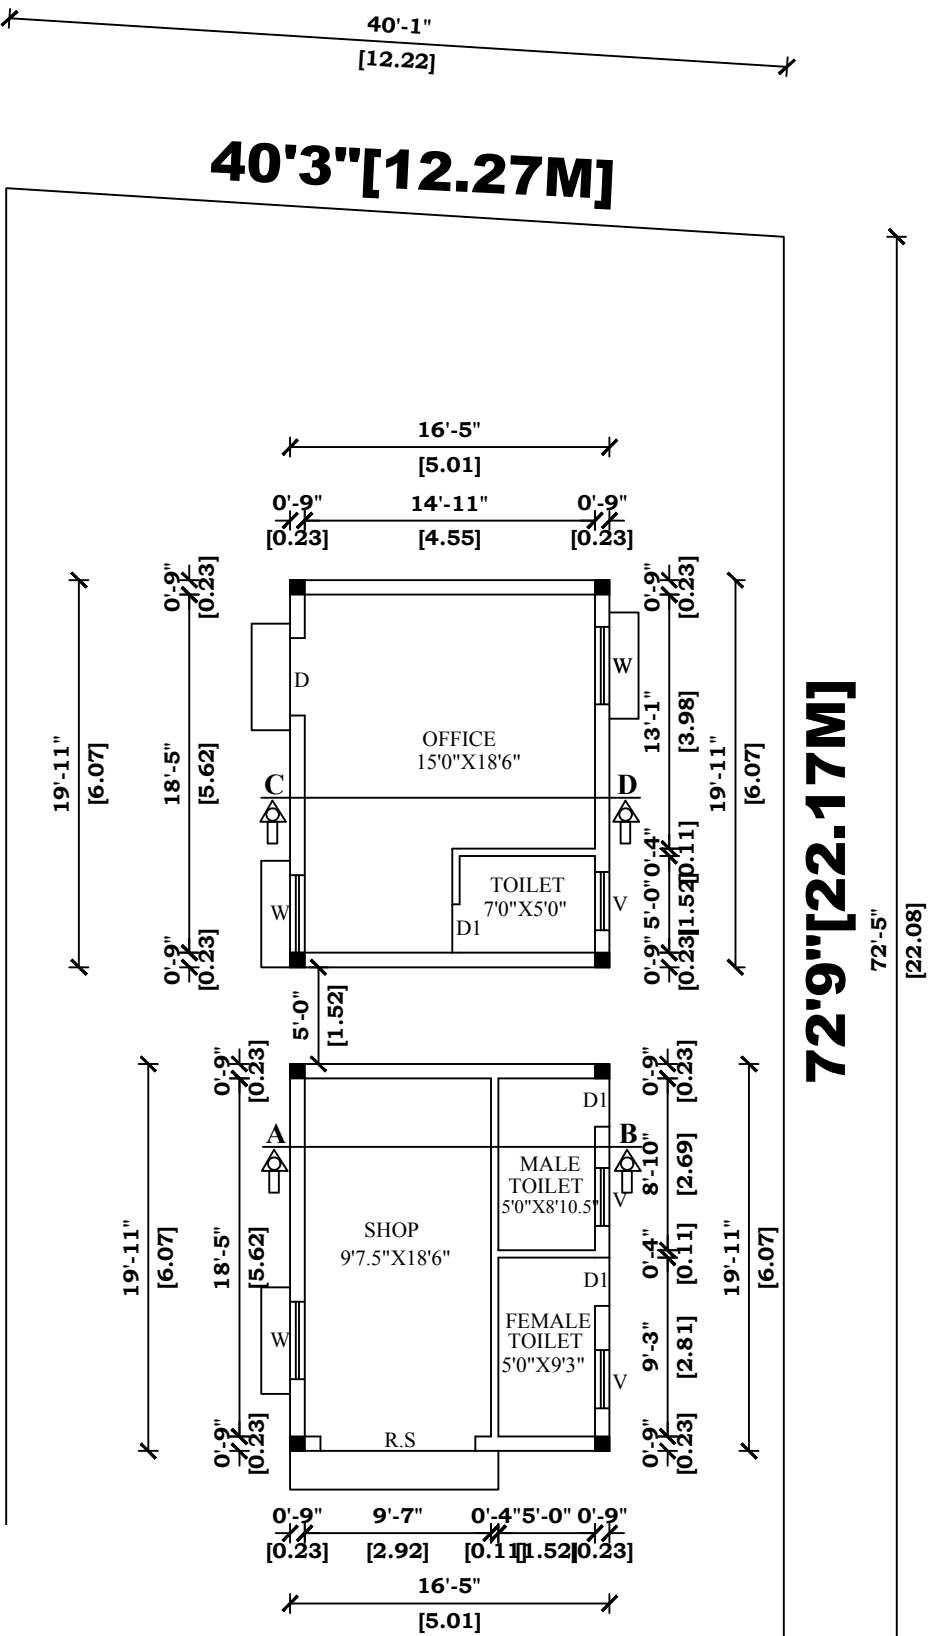

40'0" [12.19M]

N.H ROAD

PRO. GROUND FLOOR PLAN



OFFICE USE

SPECIFICATIONS

ALL THE DETAILS ARE SHOWN IN SECTION ON 'AB'

JOINERY DETAILS

		Ft	M
R.S	ROLLING SHUTTER	7'0" X 7'0"	2.13 X 2.13
D	DOOR	3'0" X 7'0"	0.91 X 2.13
D1	DOOR	2'6" X 7'0"	0.76 X 2.13
W	WINDOW	4'0" X 4'6"	1.22 X 1.38
V	VENTILATOR	3'0" X 2'0"	0.91 X 0.61

COLOUR INDEX

OWNER'S BOUNDARY SHOWN IN GREEN	
PROPOSED CONSTRUCTION SHOWN IN RED	
EXISTING ROAD SHOWN IN YELLOW	

AREA DETAILS

	Sq.ft	Sq.m
TOTAL AREA OF THE SITE (7.0CENT)	3052.00	283.54
PROPOSED GROUND FLOOR AREA	660.00	61.31
OPEN AREA OF THE SITE	3292.00	222.23

OWNER'S SIGNATURE

Er. L. ALWIN.DESHMON, DCE., B.E..
Registered Engineer,
VCMC Reg. No. 035/LS/2024/00013
No. 14, Ammaiappan Nagar, Ariyur,
(Near Indian Bank Street),
Vellore - 632 055. Cell No. 7010448363

LICENCED SURVEYOR'S SIGNATURE