


PLAN SHOWING THE PROPOSED CONSTRUCTION OF GROUND FLOOR SHEET ROOF COMMERCIAL BUILDING IN S.F.No:12,


PLOT No:34A, EZHIL NAGAR, KONDASAMUTHIRAM VILLAGE & PANCHAYAT, GUDIYATHAM TALUK, VELLORE DISTRICT .

NAME OF THE OWNER: Mr.G.RAVI .S/O.GOVINDASAMY.

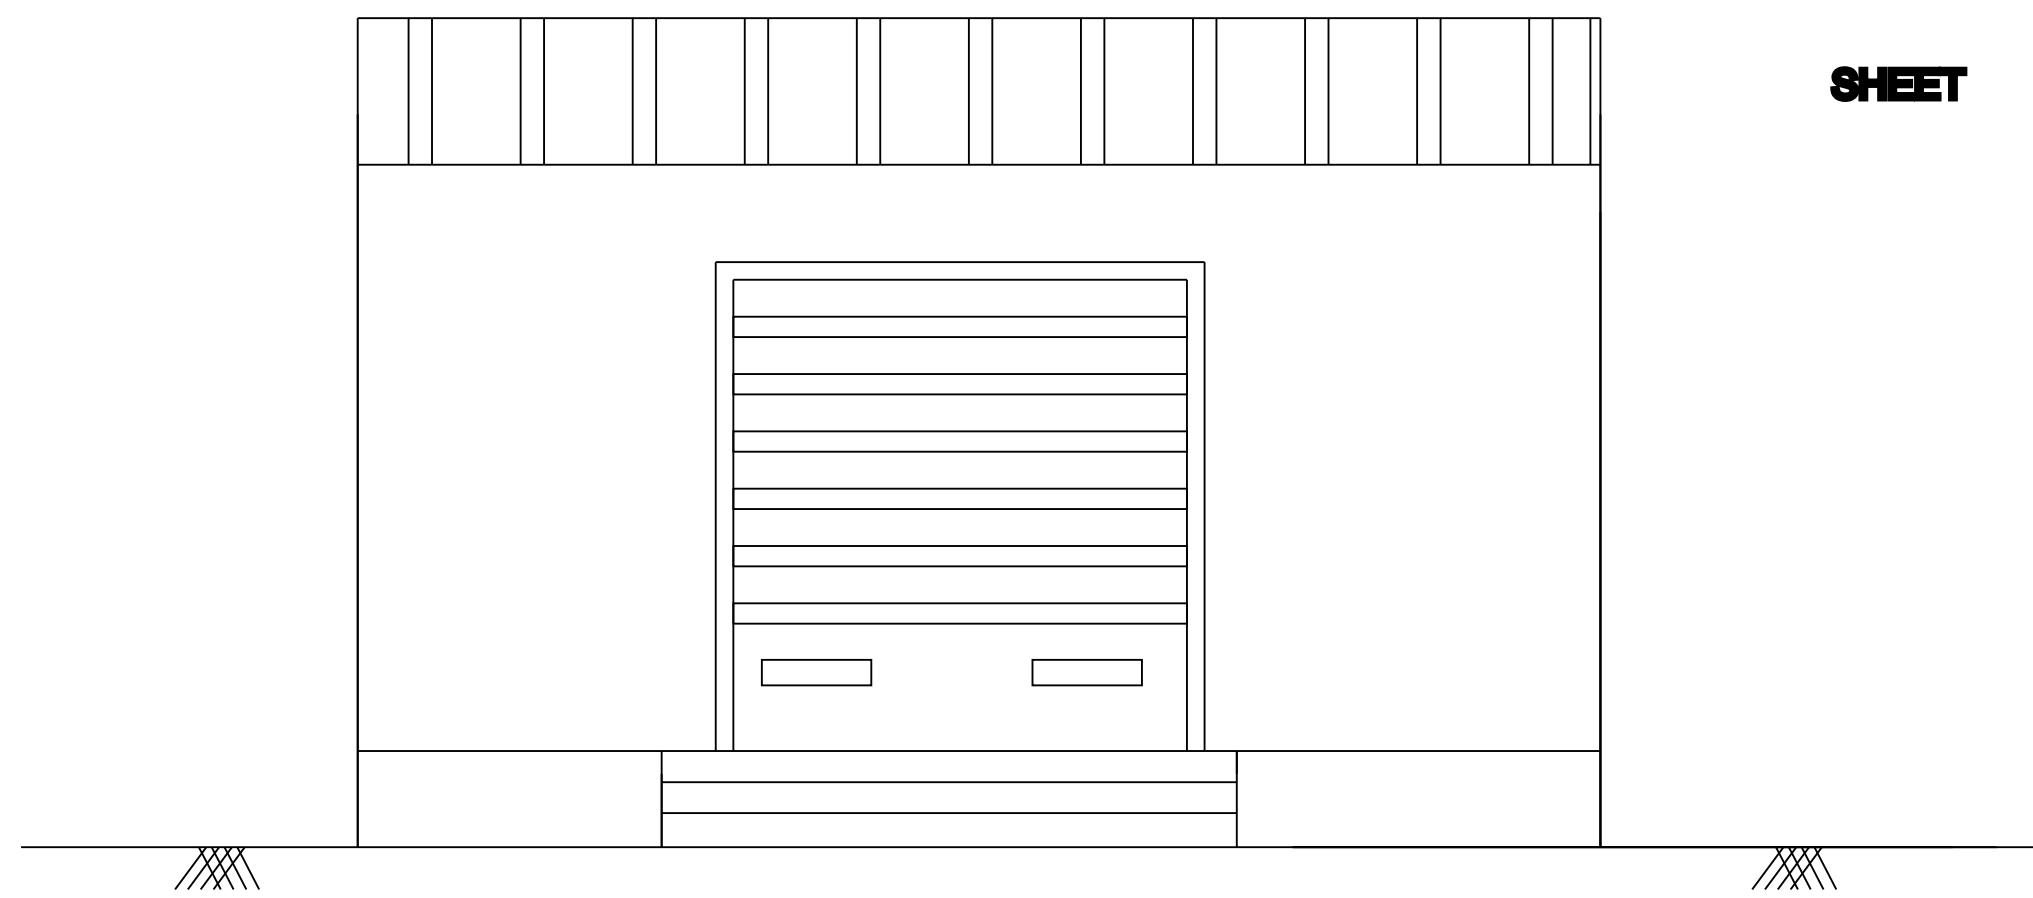


ELEVATION

7.76

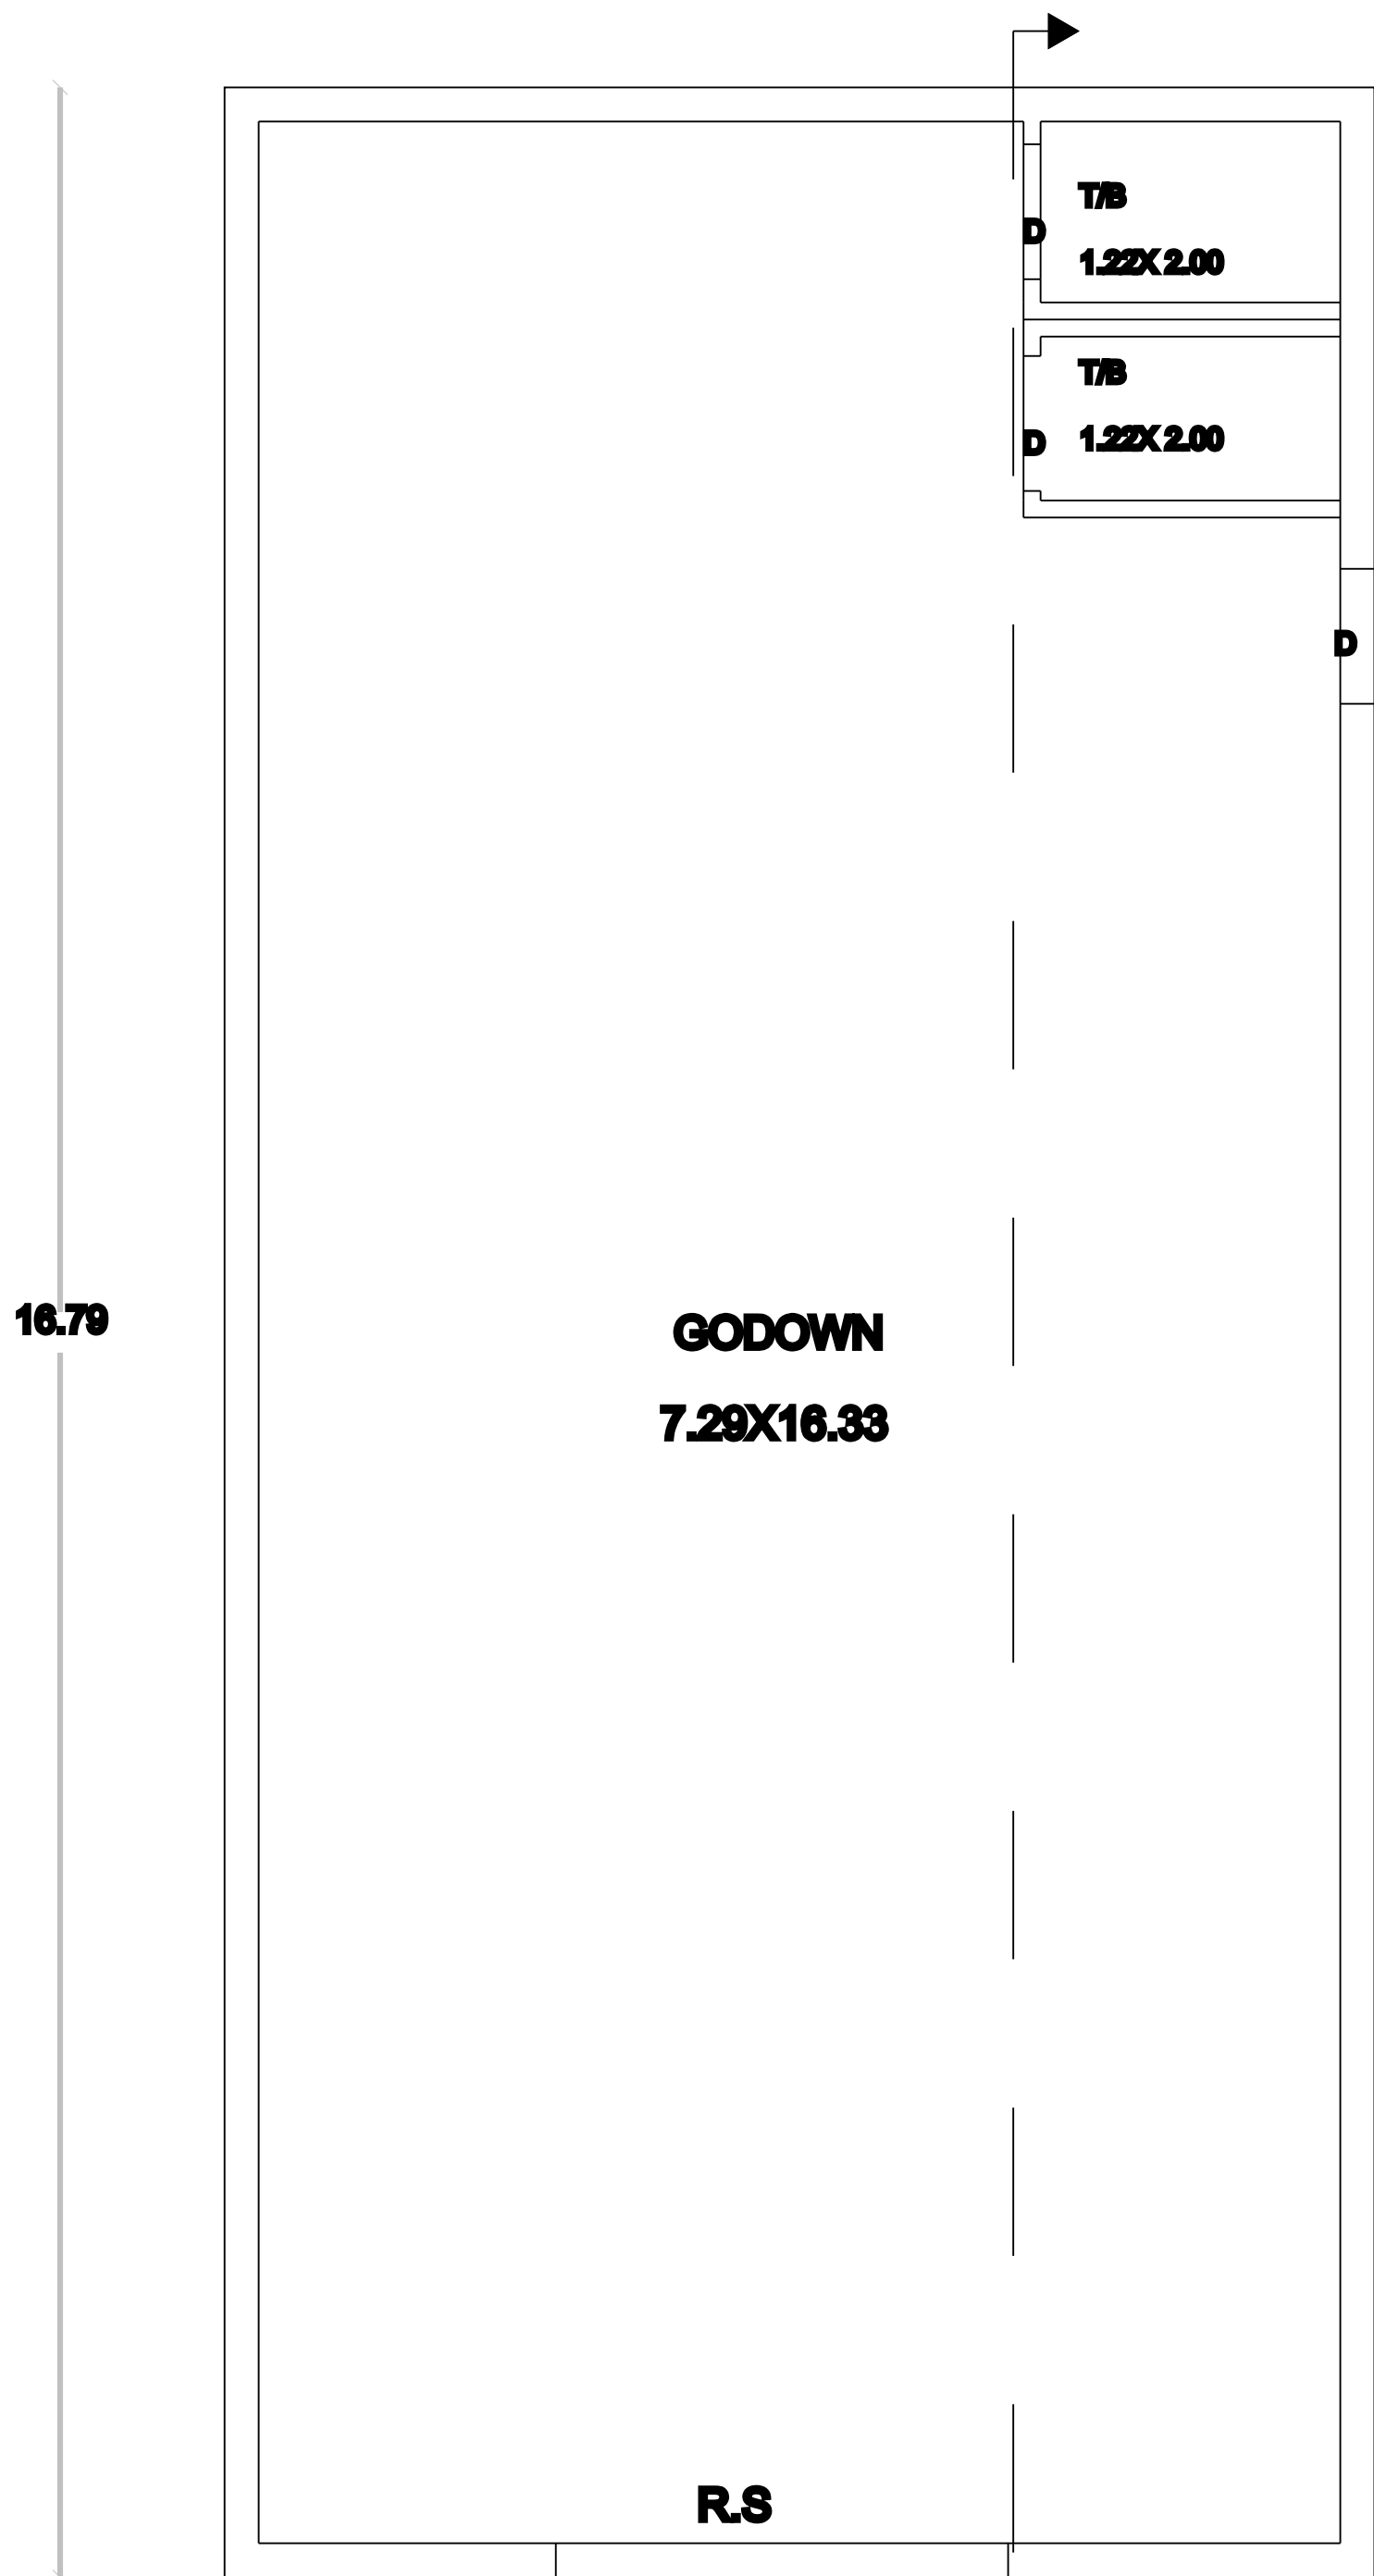


GROUND FLOOR PLAN

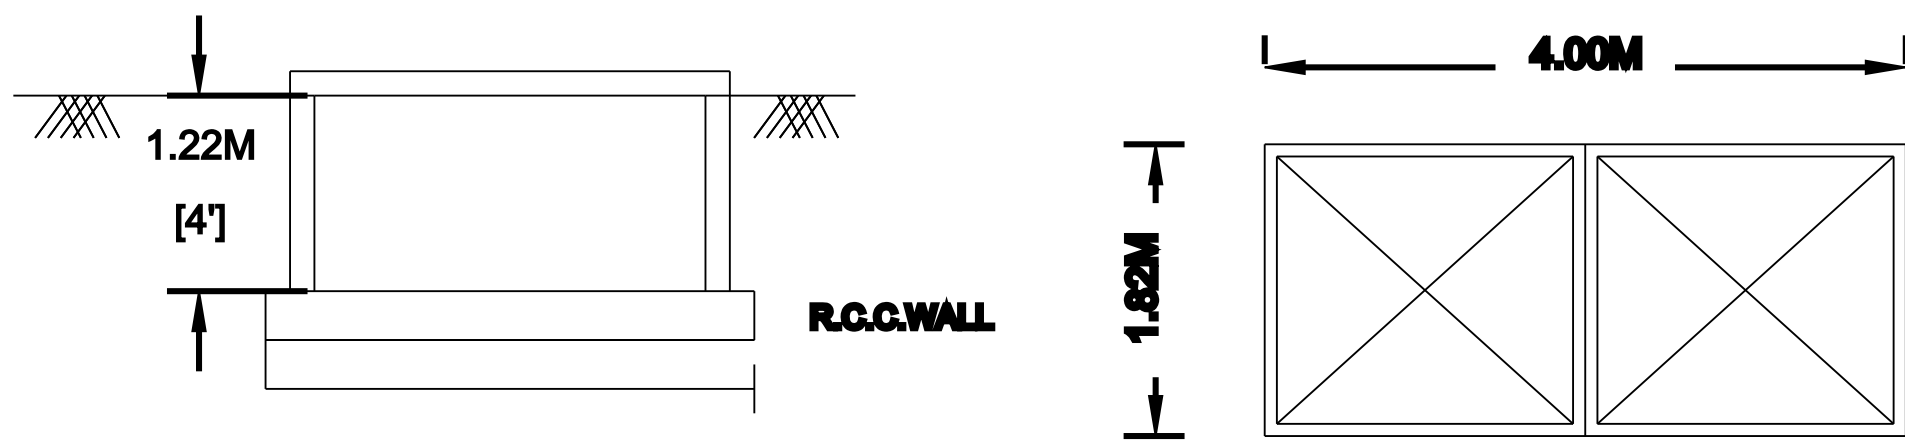

SHEET

SECTION ON 'A-B'

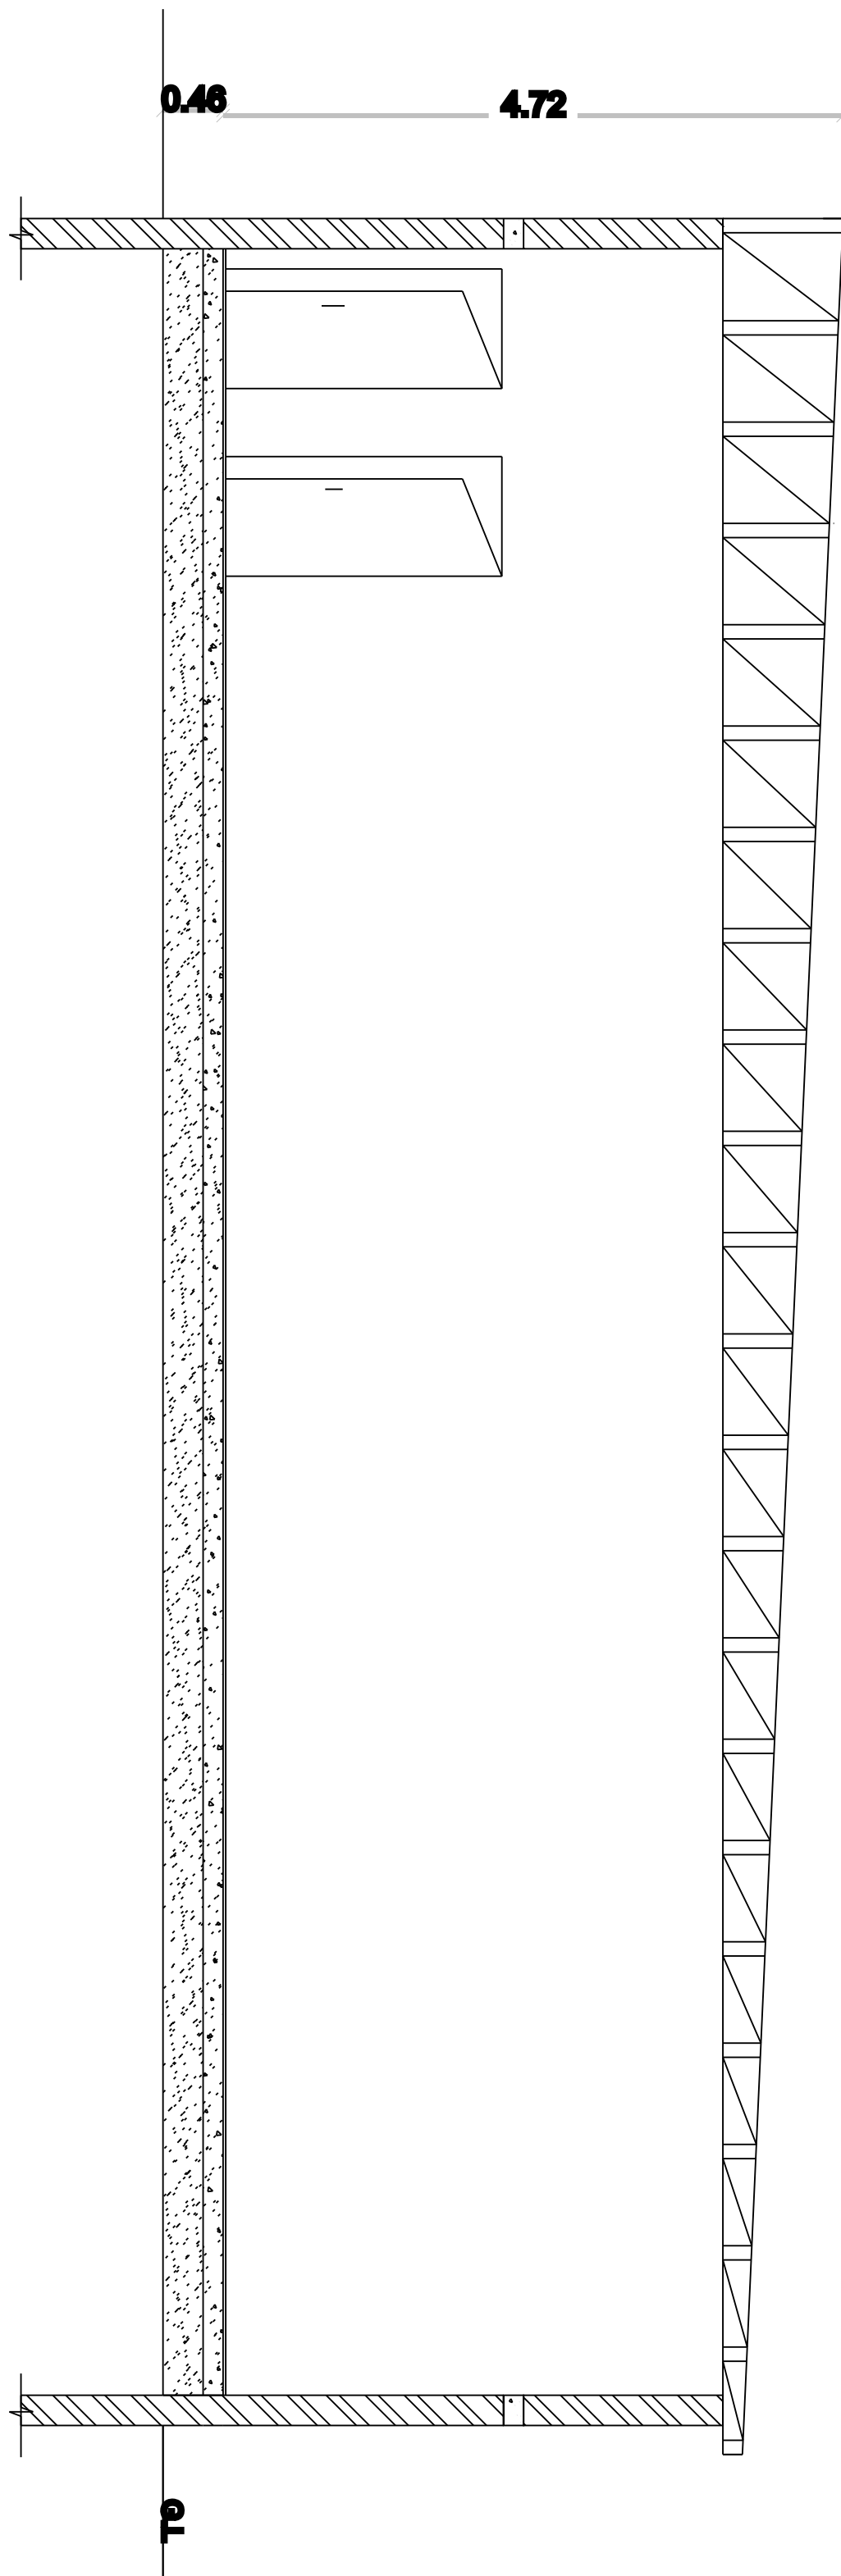


SAND FILLING

FLOOR FINISH-20 MM TK


BRICK WORK IN CM-1:8

LINTEL 0.08' TK

SHEET

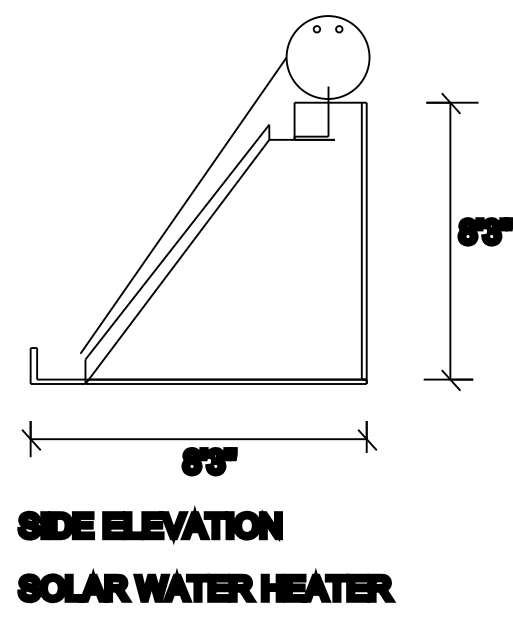


SIDE ELEVATION
SOLAR WATER HEATER

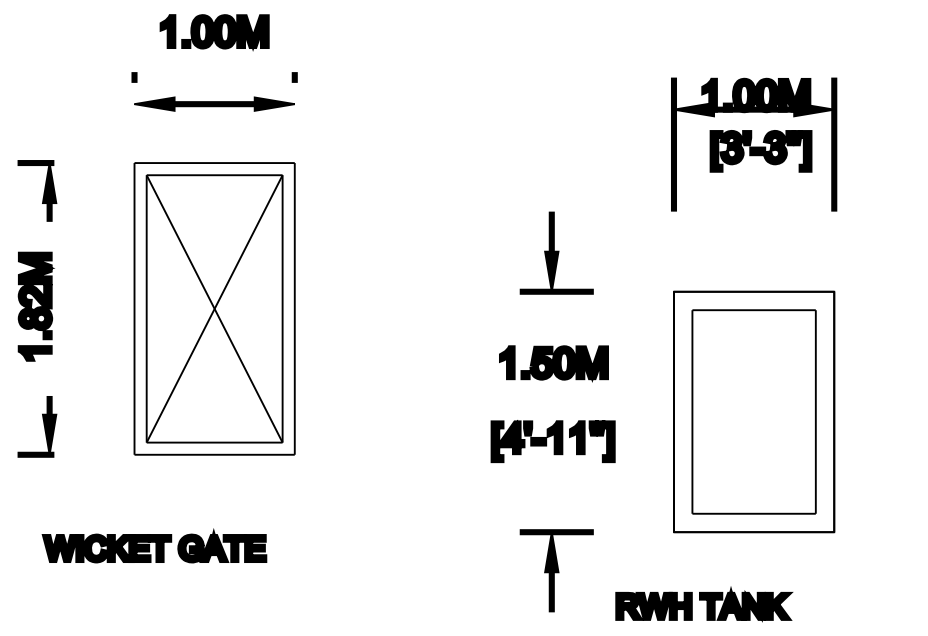


WICKET GATE

RWHT TANK

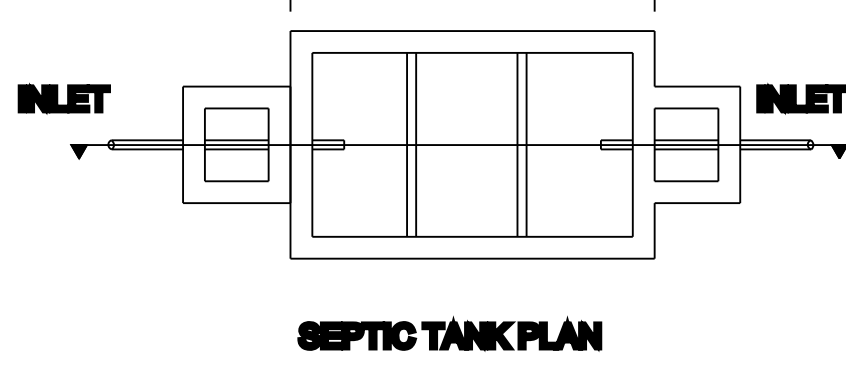


SEPTIC TANK PLAN

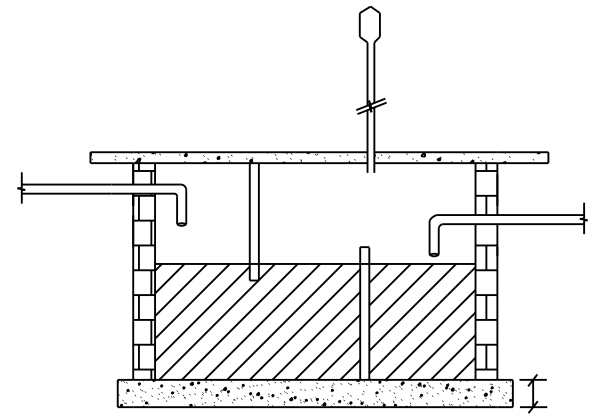


B.W.IN CM-1:8

BAFFLE WALL
P.C.C.-1:4:8

SEPTIC TANK SECTION (XY)

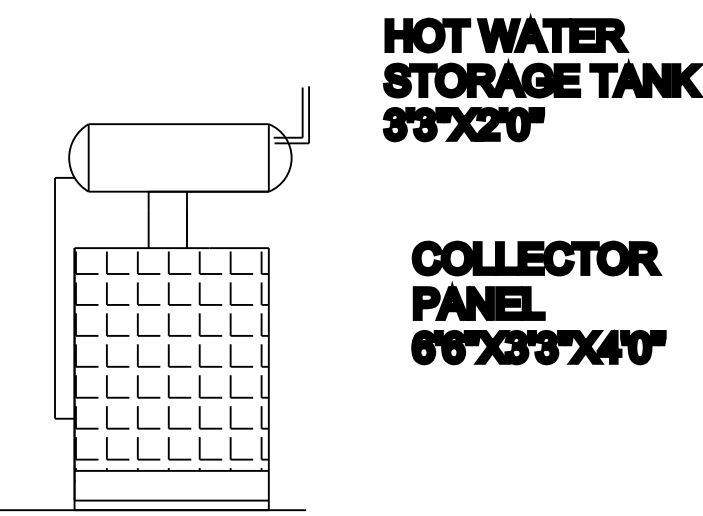


FRONT ELEVATION
SOLAR WATER HEATER

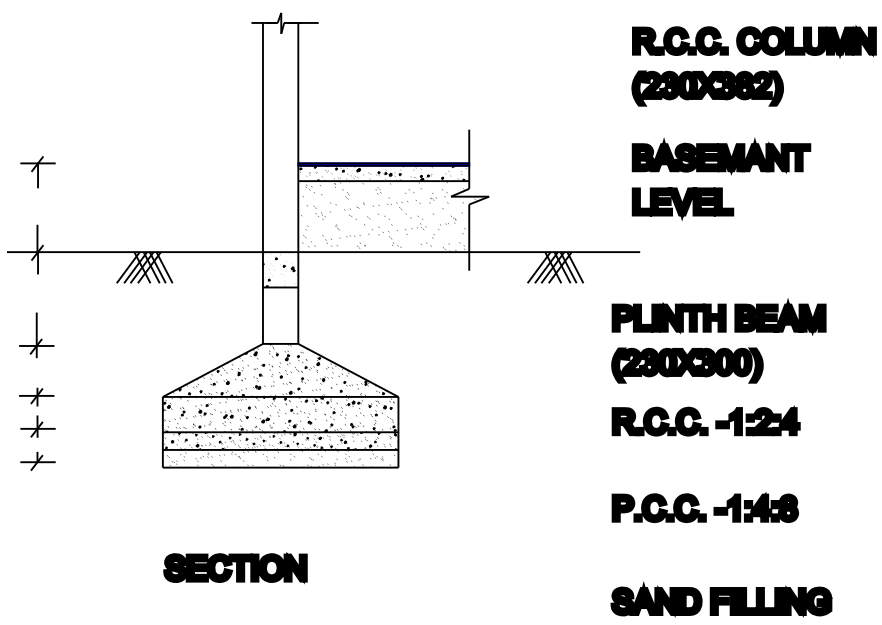


SECTION



R.C.C. COLUMN
(230x382)
BASEMENT
LEVEL
PLINTH BEAM
(250x300)
R.C.C. -1:2:4
P.C.C. -1:4:8
SAND FILLING

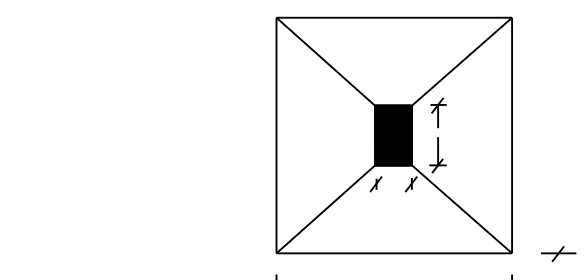

DETAILS OF COLUMN FOUNDATION

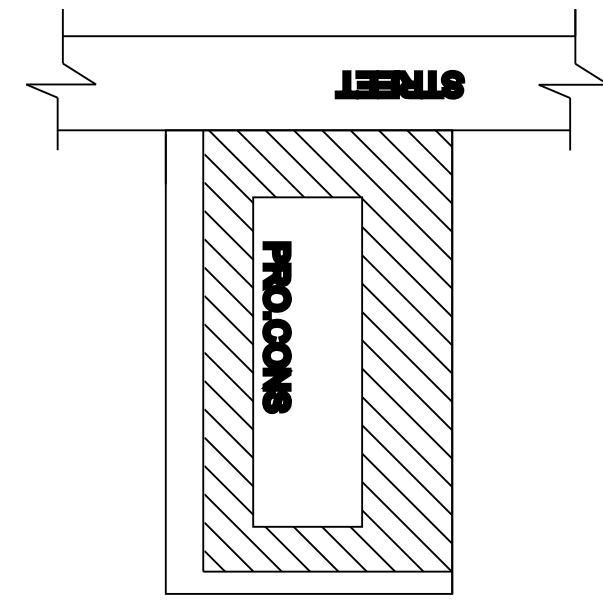

KEY PLAN (NOT TO SCALE)

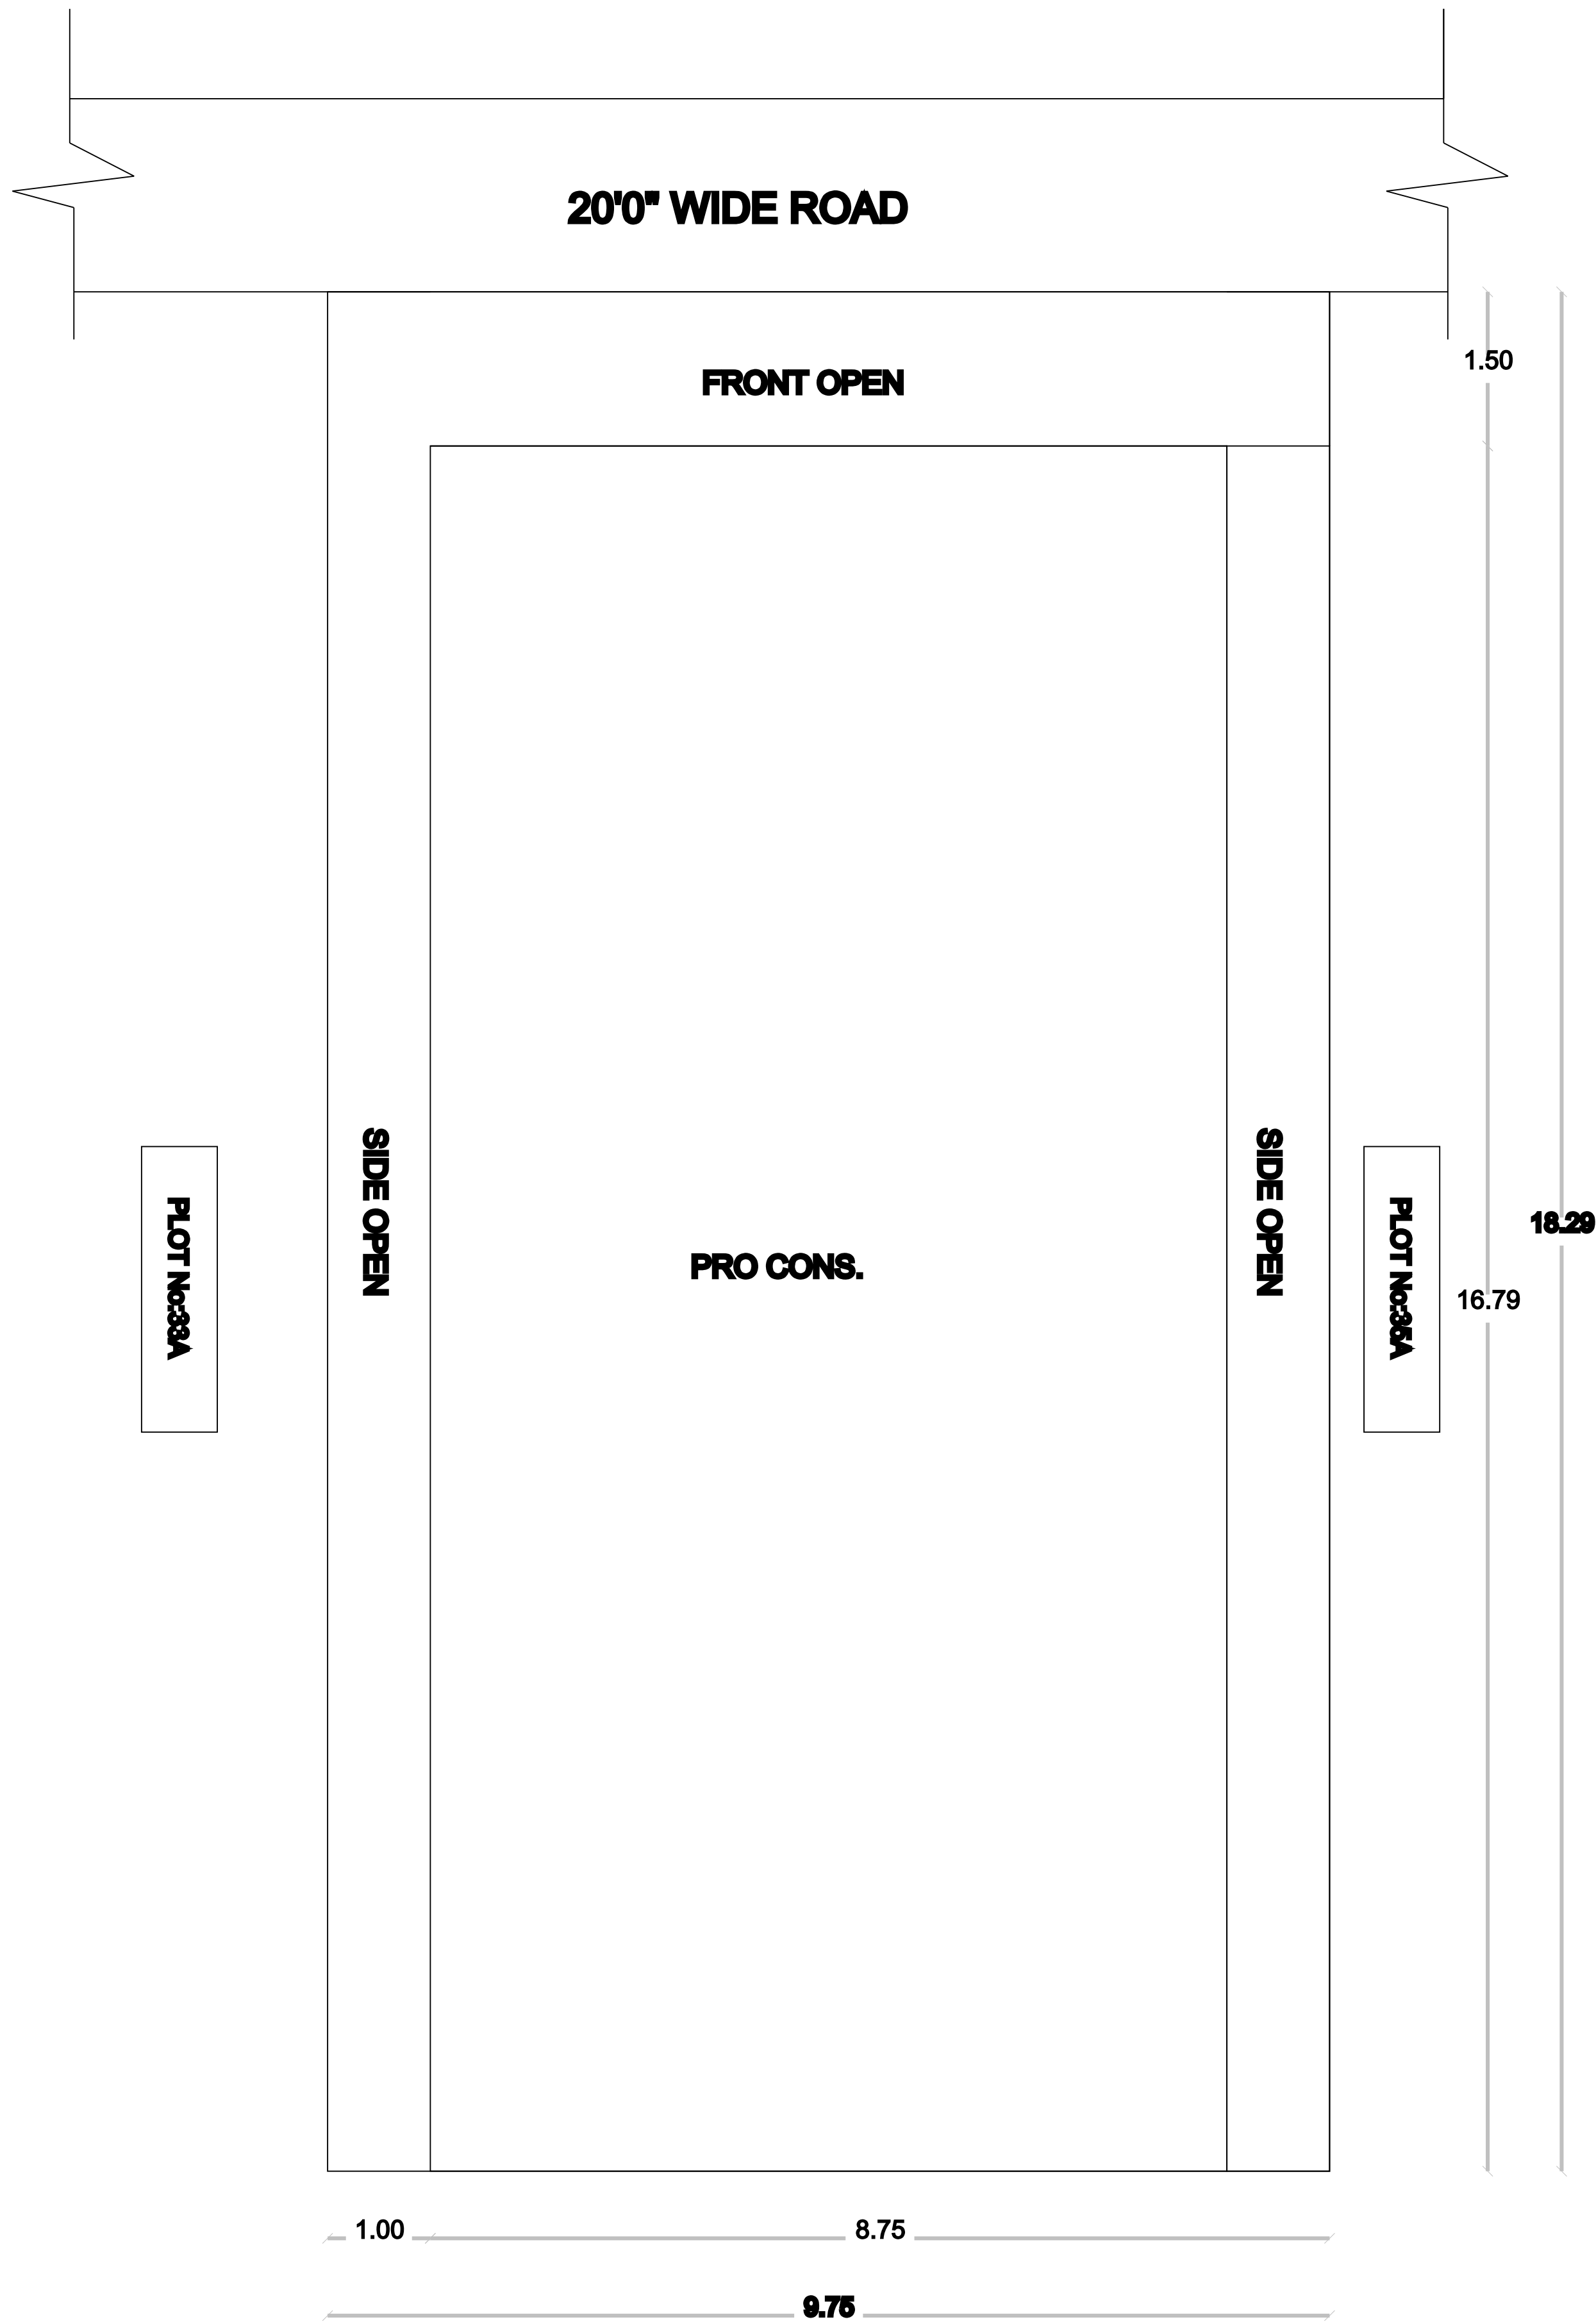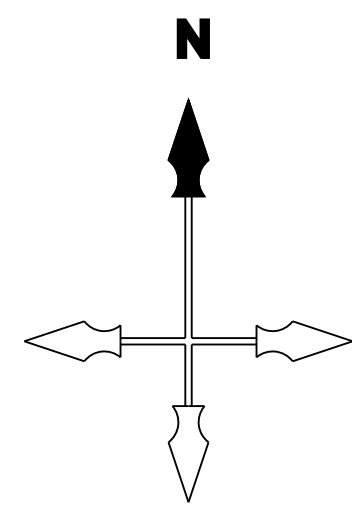

PLOT No:28A

OFFICE USE:

REFERENCE		FEET	METERS
R.S	ROLLING SHUTTER	8'0"X7'0"	2.44X2.13
D	DOOR	3'0"X7'0"	0.91X2.13
V	VENTILATOR	3'0"X2'6"	0.91X0.76
AREA CALCULATION		SQ.FT	SQ.MT
TOTAL OF THE SITE		1920.00	178.37
PROPOSED G.F AREA		1401.14	130.17
OPEN AREA		518.82	48.20

COLOUR INDEX:

- 1.SITE BOUNDRY SHOWN
- 2.PROPOSED BUILDING SHOWN
- 3.EXISTING ROAD SHOWN

NOTE:

- 1.ALL DIMENSIONS ARE IN FEET & METER
- 2.WASTE WATER USED FOR GARDENING PURPOSE
- 3.RAIN WATER HARVESTING PIT TO BE PROVIDED
- 4.U-SEPTIC TANK TO BE PROVIDED

SCALE: 1INCH = 8FEET (OR) 1:100

OWNER:

ENGINEER: