



PLAN SHOWING THE PROPOSED CONSTRUCTION OF GROUND FLOOR SHEET ROOF COMMERCIAL BUILDING IN S.F.No:12,

PLOT No:33A, EZHIL NAGAR, KONDASAMUTHIRAM VILLAGE & PANCHAYAT, GUDIYATHAM TALUK, VELLORE DISTRICT .


NAME OF THE OWNER: Mr.G.RAVI .S/O.GOVINDASAMY.

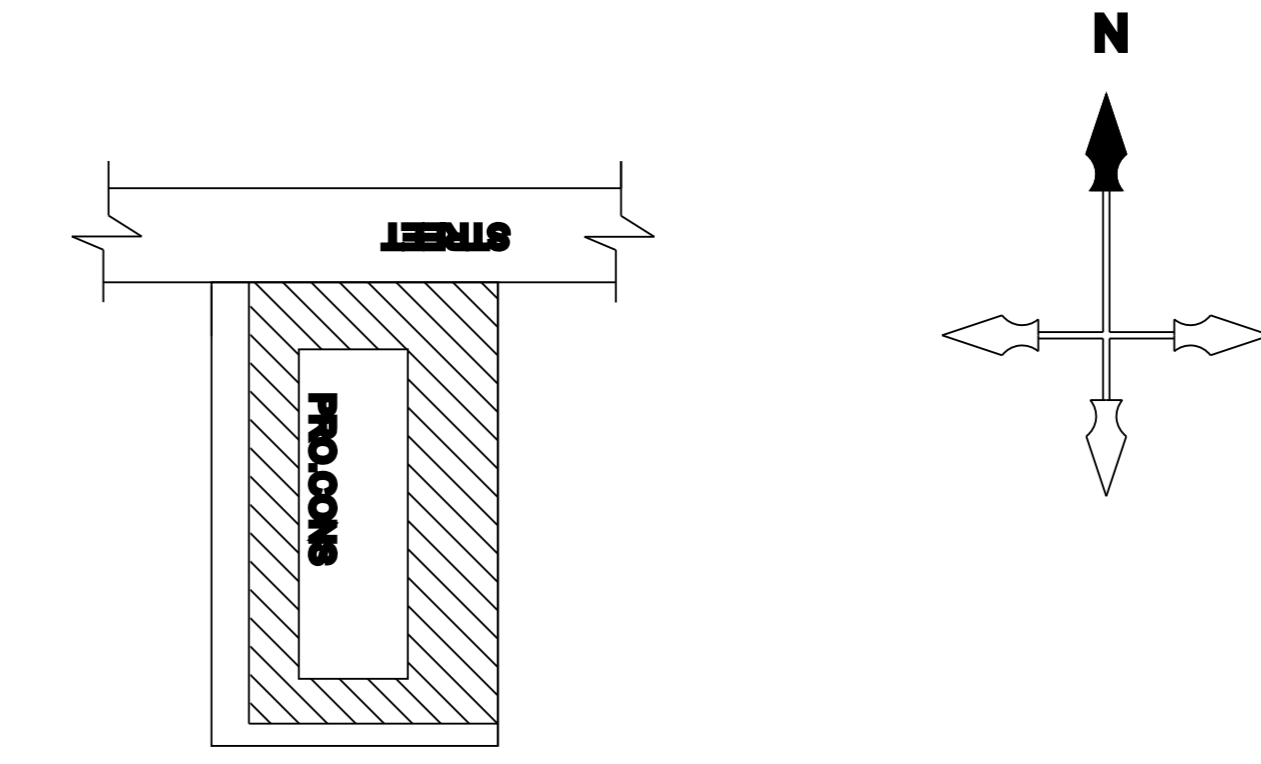


KEY PLAN (NOT TO SCALE)

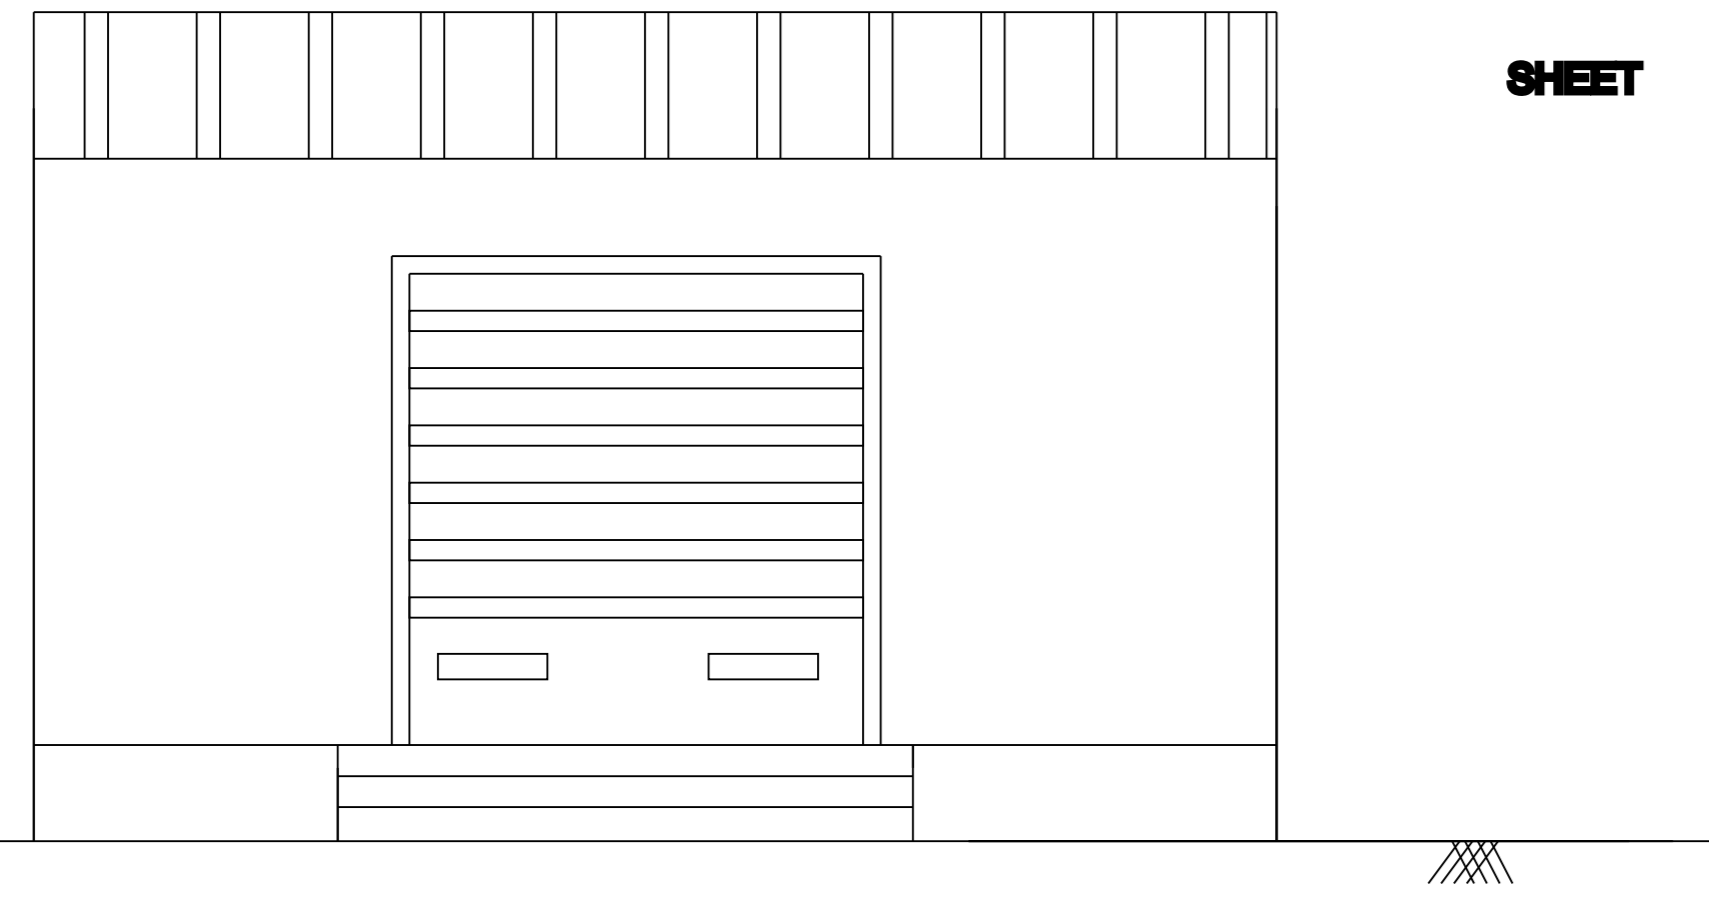


ELEVATION

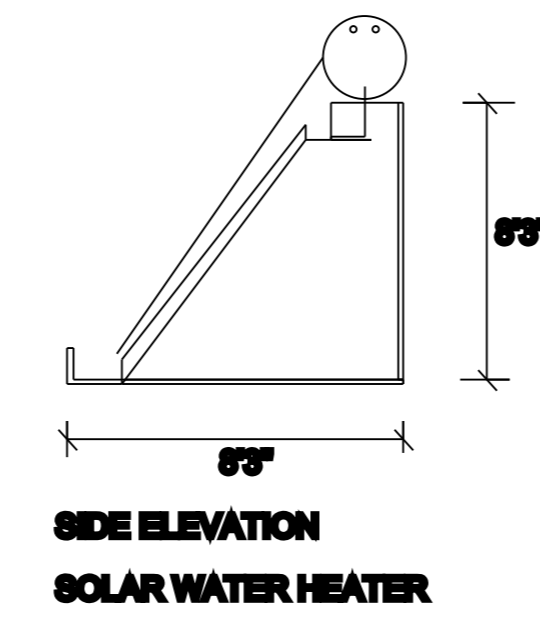


SIDE ELEVATION SOLAR WATER HEATER

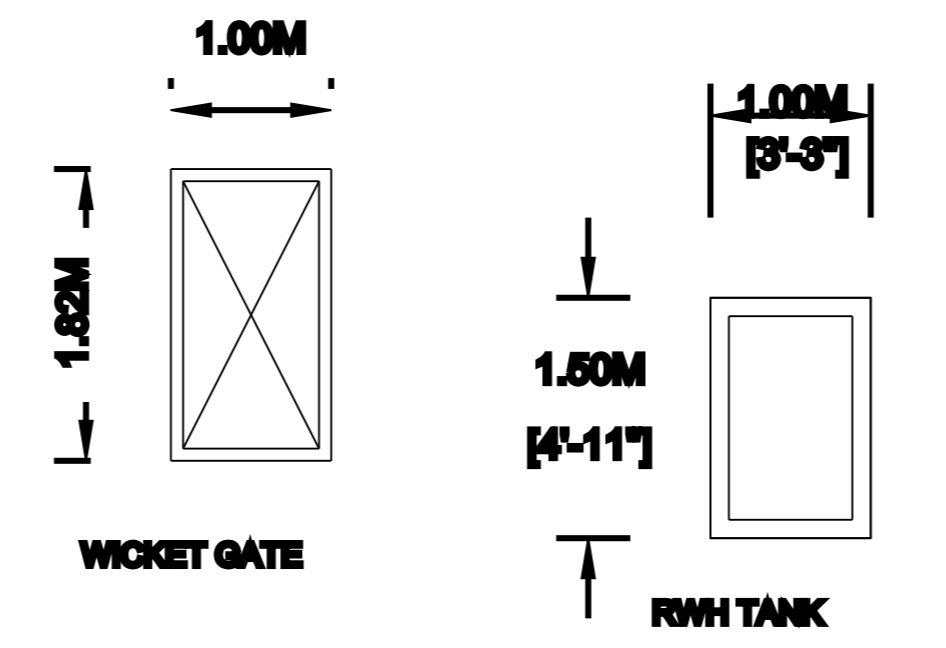


WICKET GATE RWHTANK

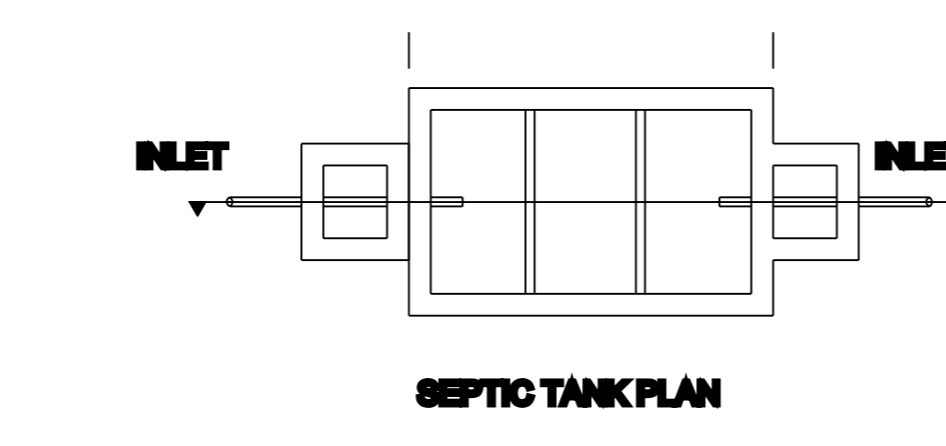

SEPTIC TANK PLAN

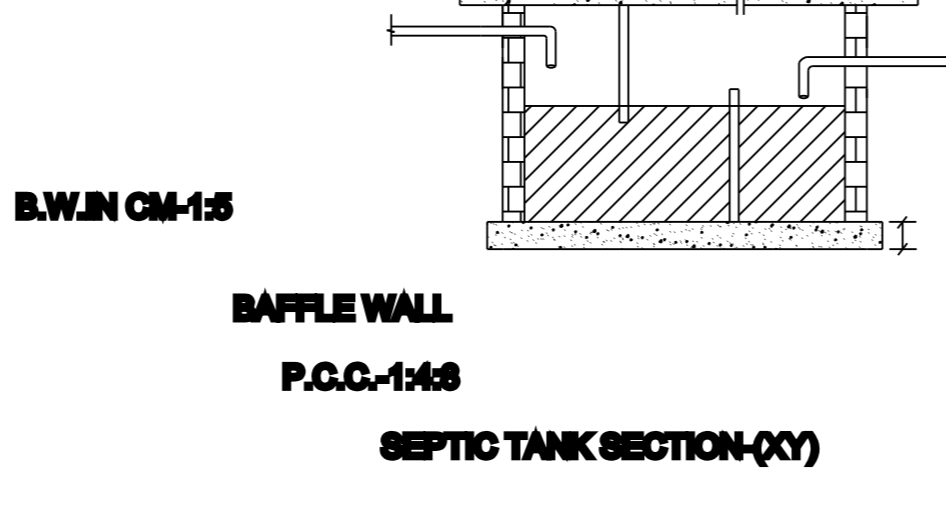


SEPTIC TANK SECTION (CY)

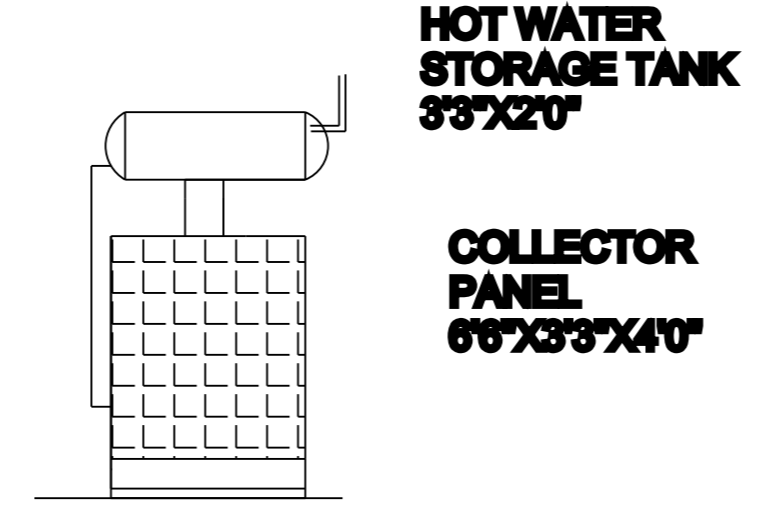


HOT WATER STORAGE TANK 3'3"X2'0" COLLECTOR PANEL 6'6"X3'3"X4'0"


FRONT ELEVATION SOLAR WATER HEATER

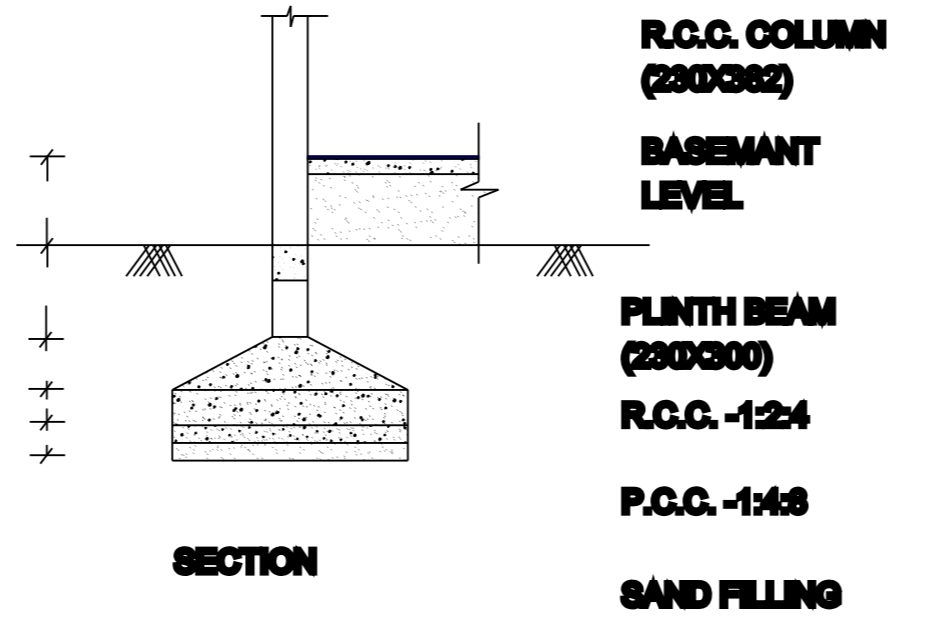


SECTION

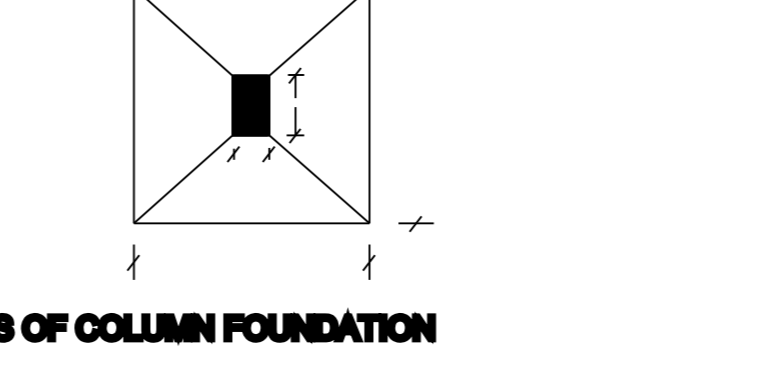


DETAILS OF COLUMN FOUNDATION

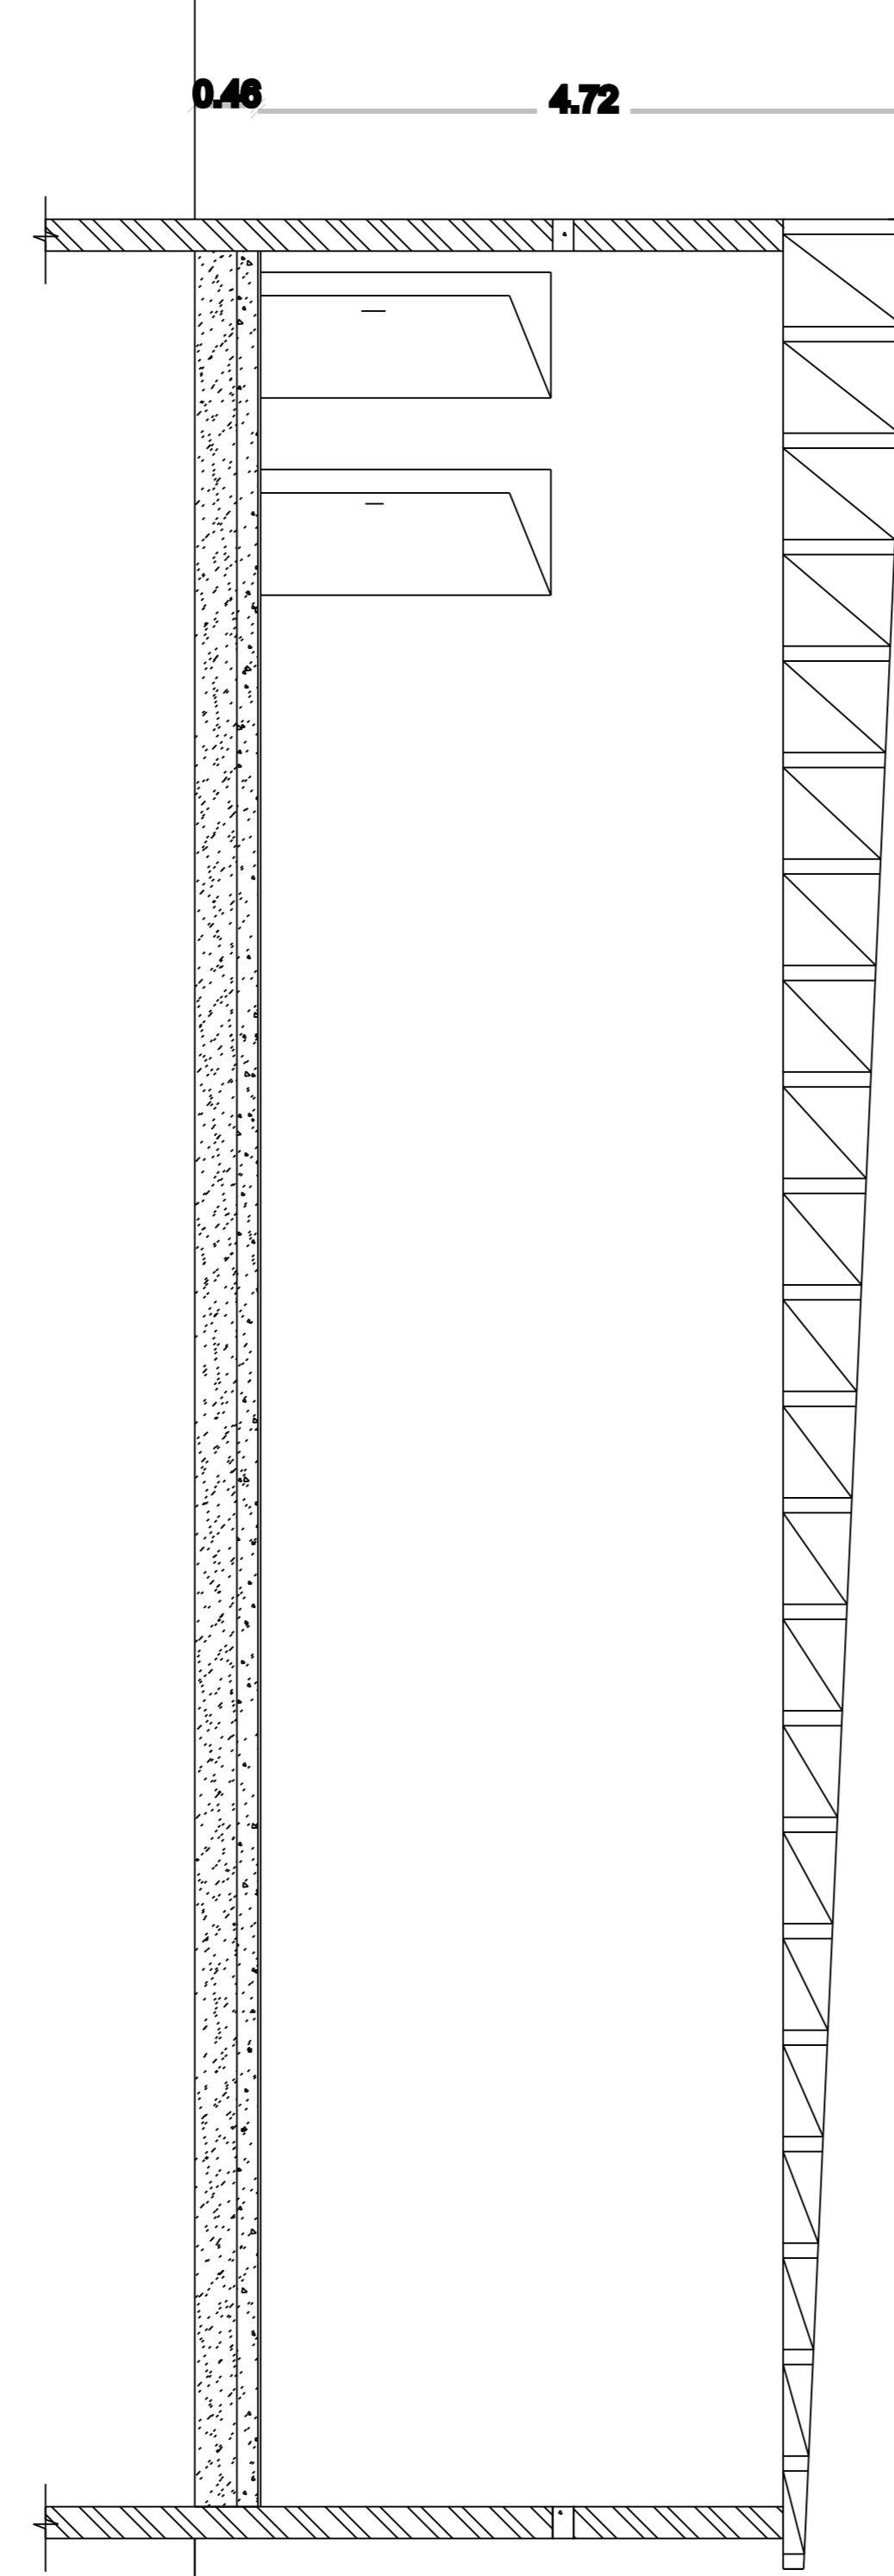

SECTION ON 'A-B'

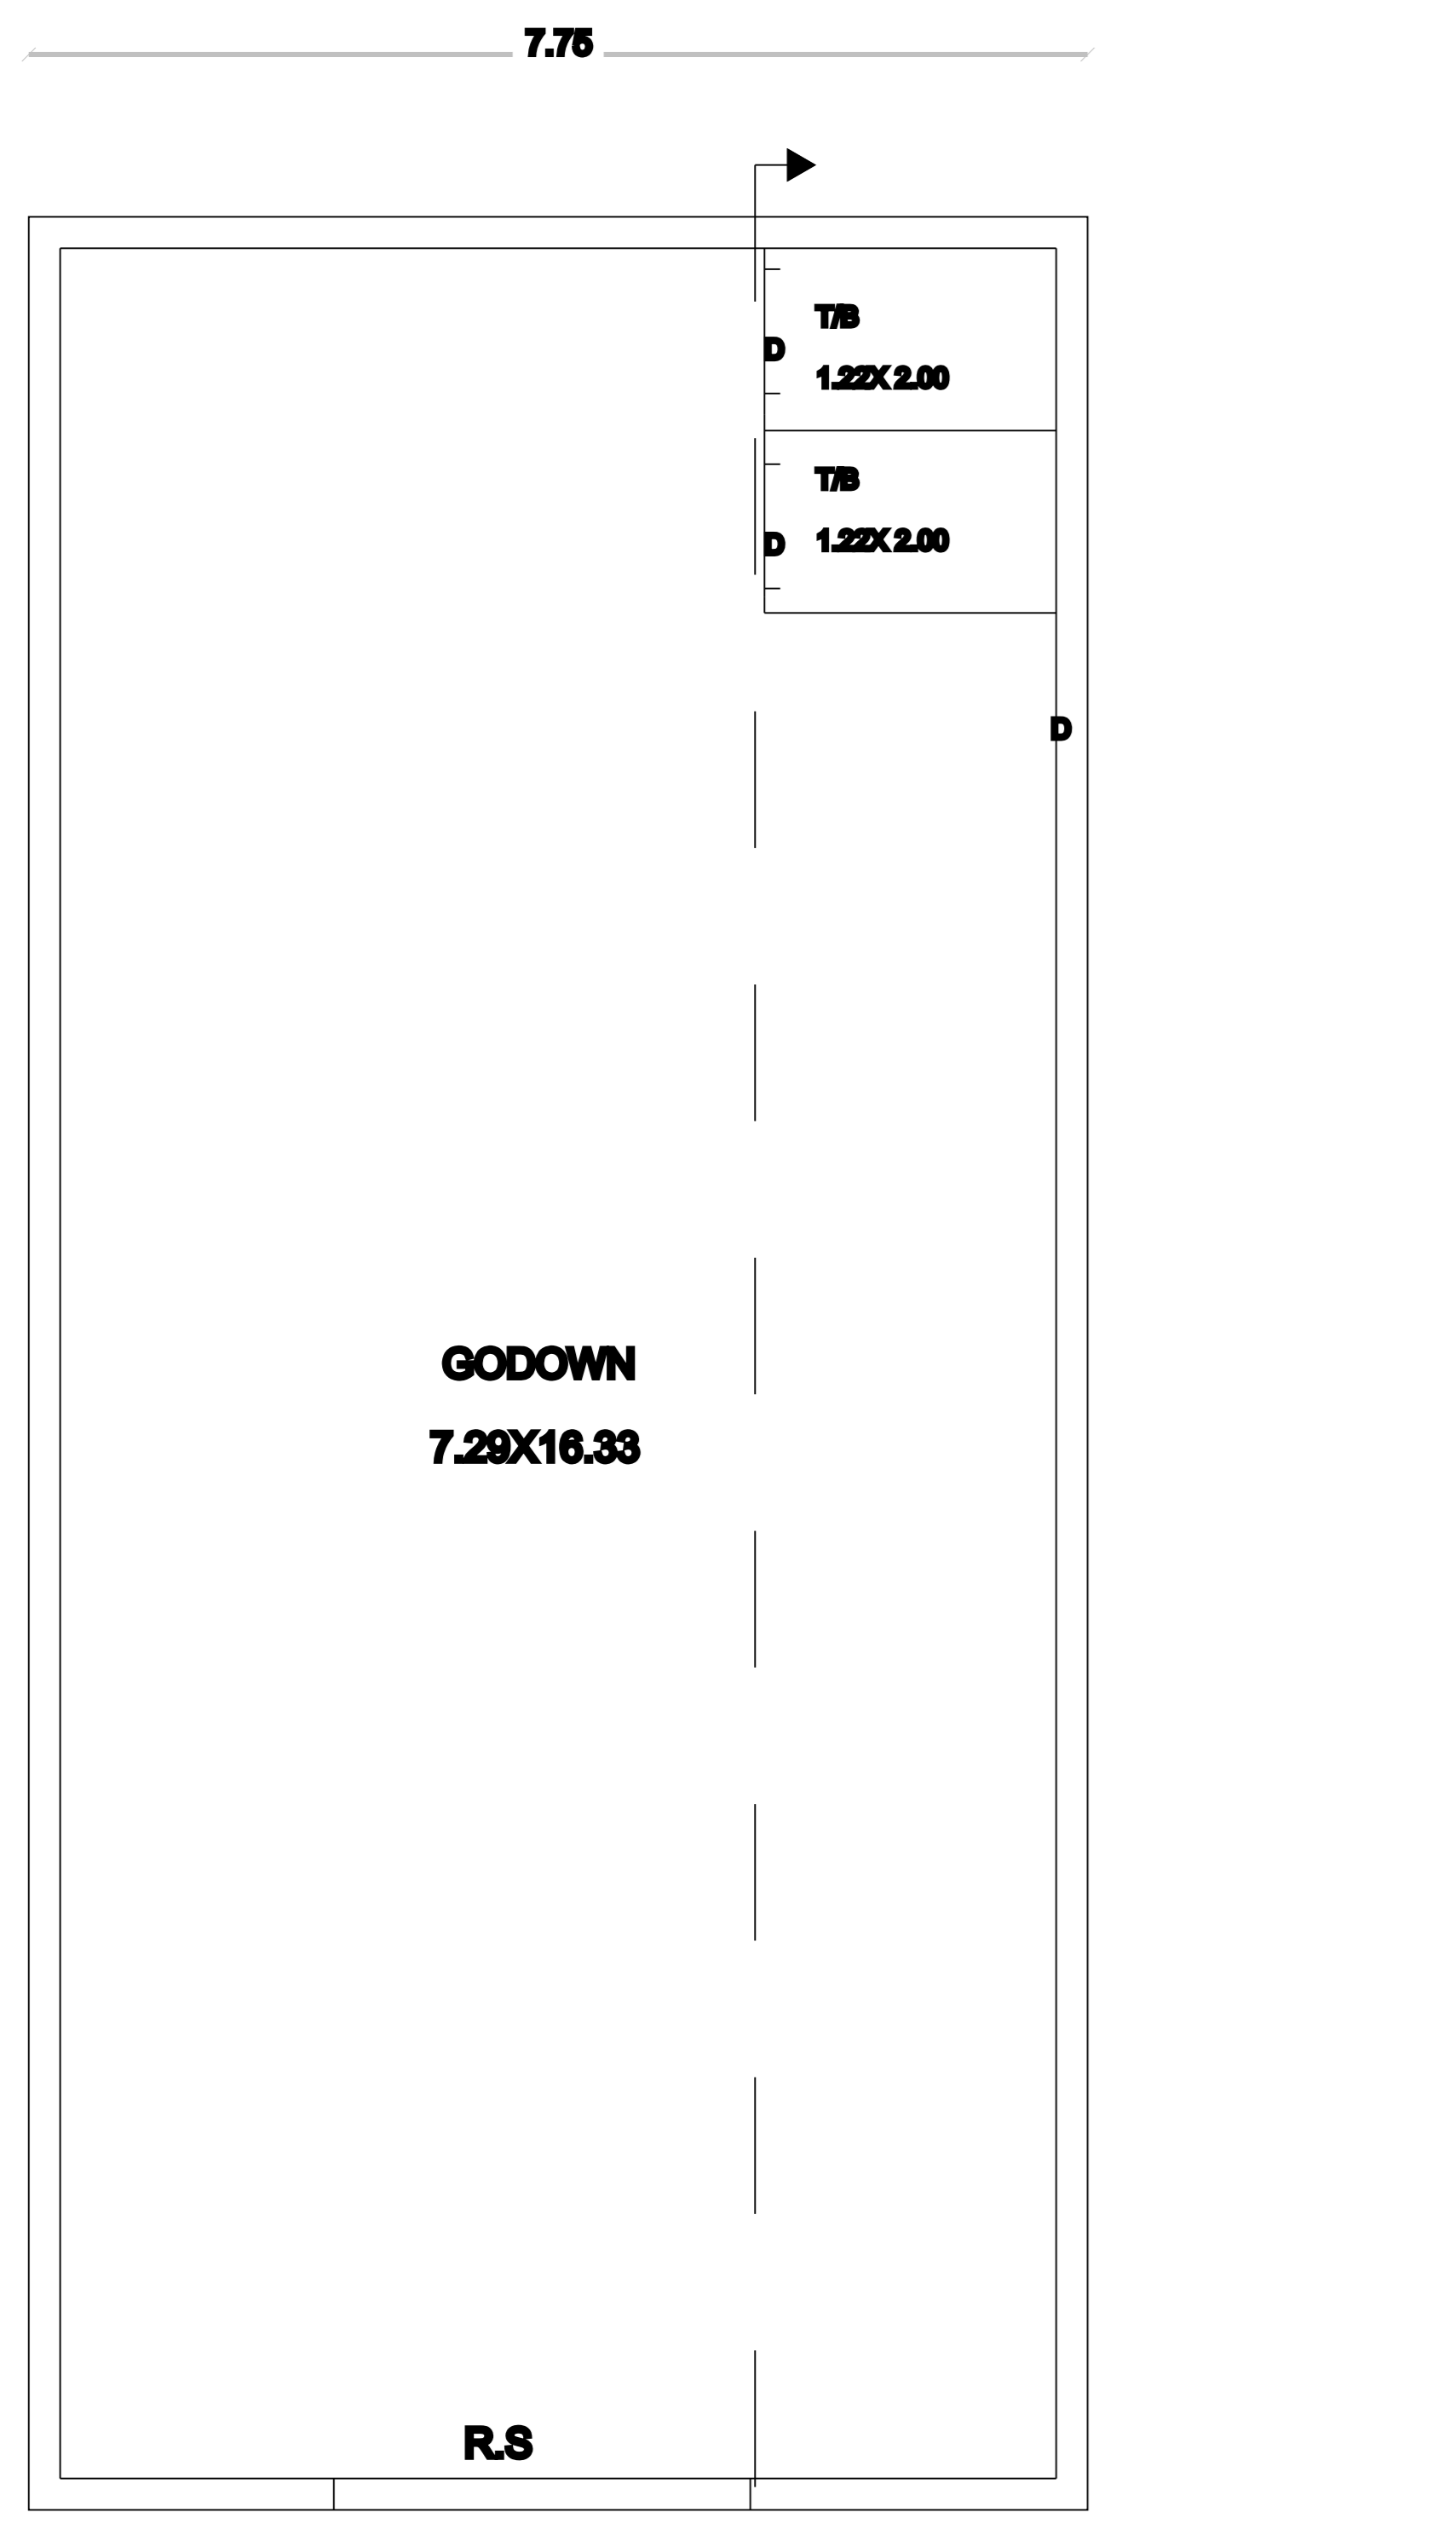

GROUND FLOOR PLAN

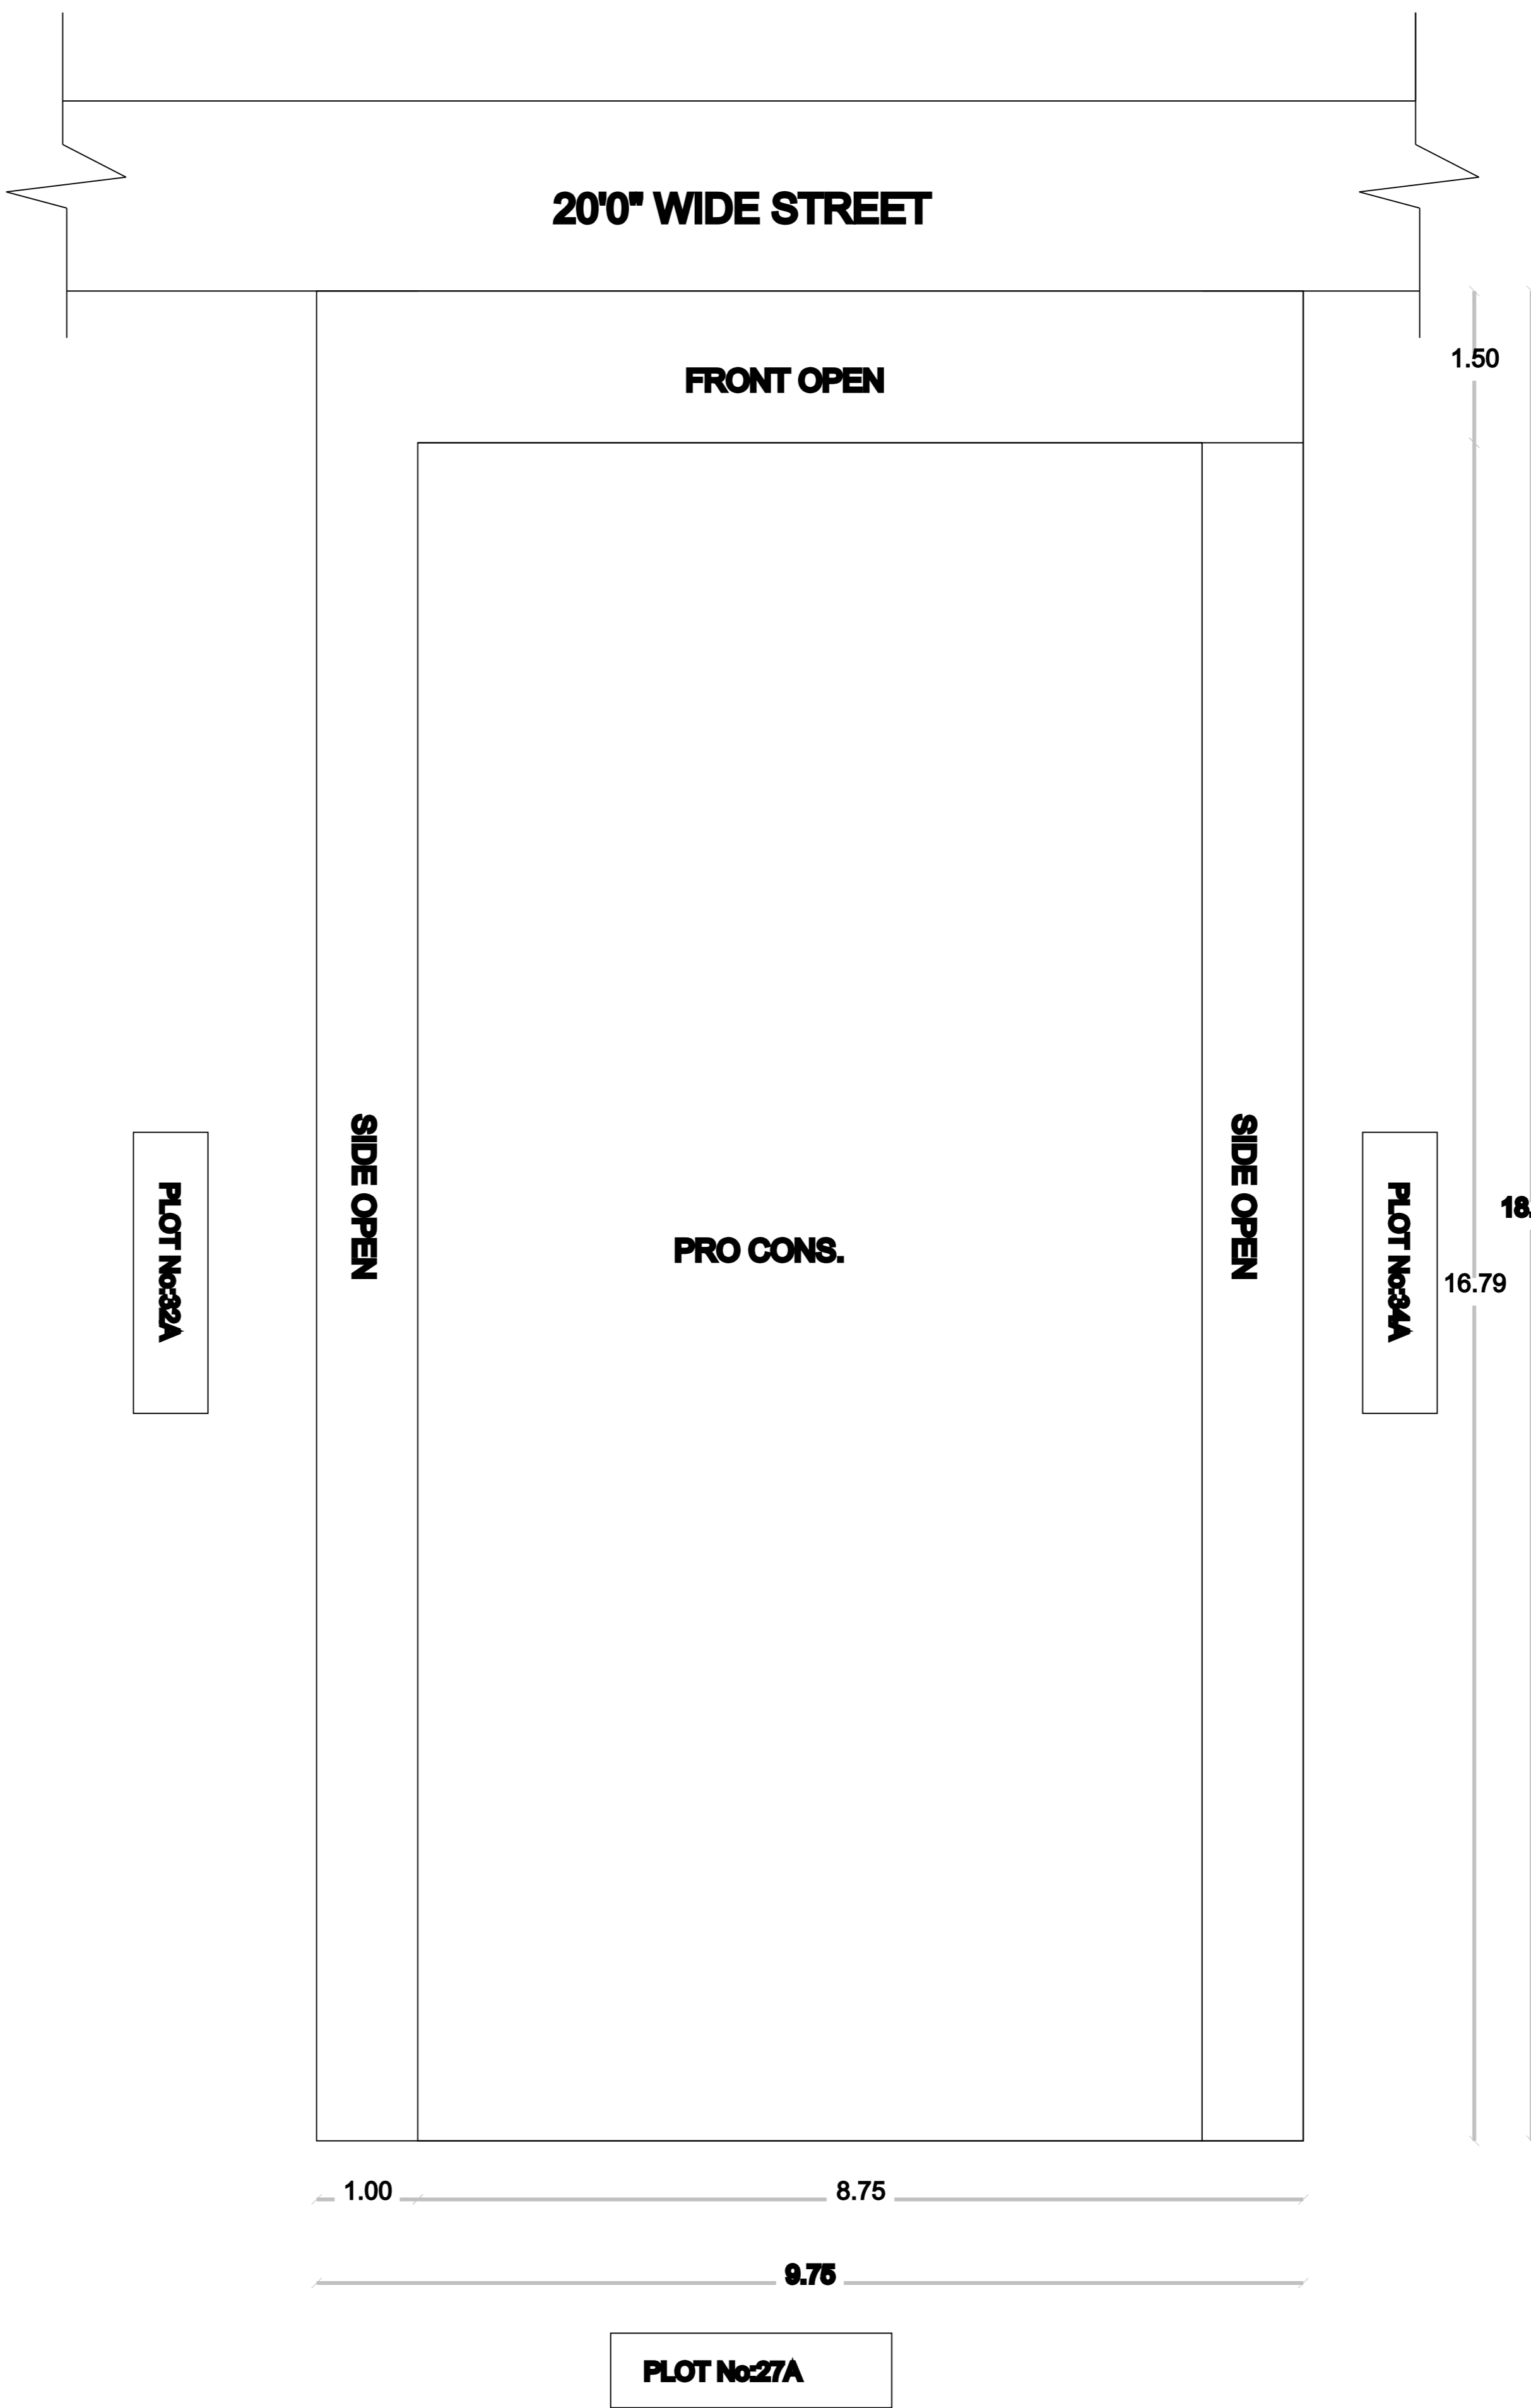

20'0" WIDE STREET


FRONT OPEN

PRO CONS.

SIDE OPEN

SIDE OPEN

PLOT No:27A

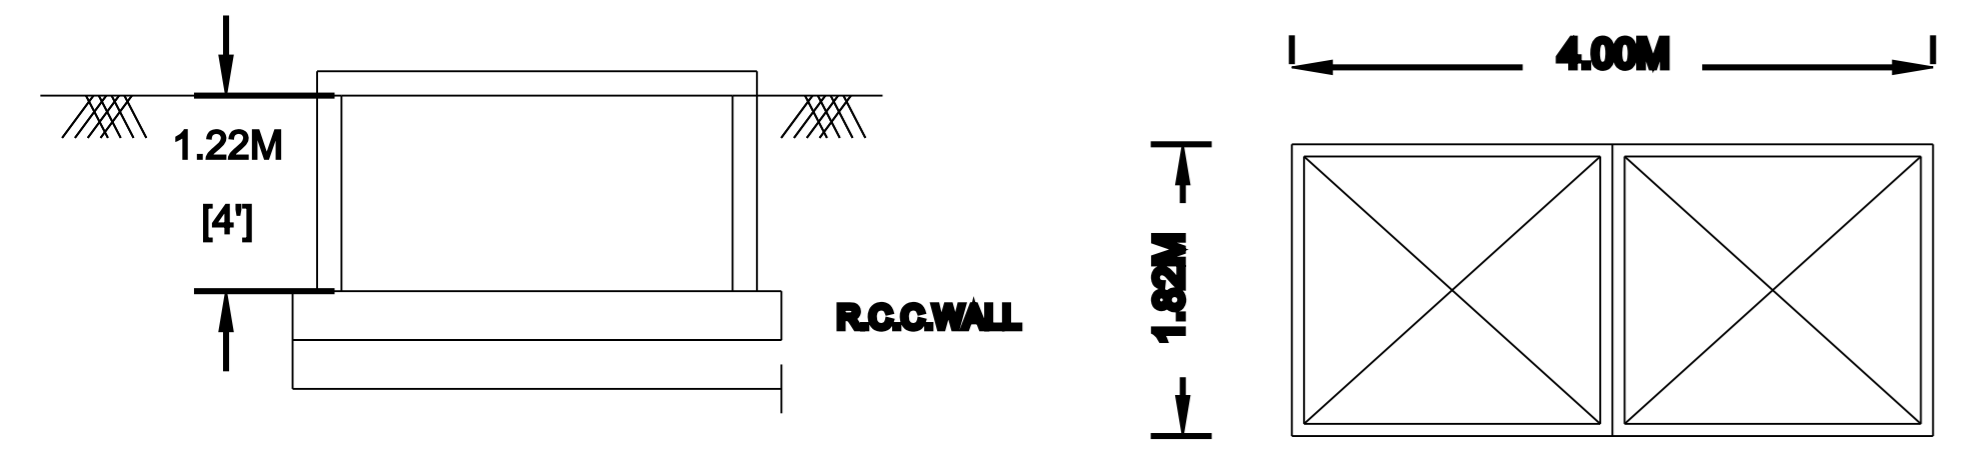

DETAILS OF R.C.C. WALL



OFFICE USE:

REFERENCE	FEET	METERS
R.S ROLLING SHUTTER	8'0"X7'0"	2.44X2.13
D DOOR	3'0"X7'0"	0.91X2.13
V VENTILATOR	3'0"X2'6"	0.91X0.76
AREA CALCULATION	SQ.FT	SQ.MT
TOTAL OF THE SITE	1920.00	178.37
PROPOSED G.F AREA	1401.14	130.17
OPEN AREA	518.82	48.20

COLOUR INDEX:
 1.SITE BOUNDRY SHOWN
 2.PROPOSED BUILDING SHOWN
 3.EXISTING ROAD SHOWN

NOTE:
 1.ALL DIMENSIONS ARE IN FEET & METER
 2.WASTE WATER USED FOR GARDENING PURPOSE
 3.RAIN WATER HARVESTING PIT TO BE PROVIDED
 4.U-SEPTIC TANK TO BE PROVIDED

SCALE: 1 INCH = 8 FEET (OR) 1:100

OWNER:

ENGINEER: