


PLAN SHOWING THE PROPOSED CONSTRUCTION OF GROUND & FIRST FLOOR R.C.C ROOF RESIDENTIAL BUILDING IN S.F.No: 214/3A(OLD),214/3A1B,


PLOT No: 56, PICHANOR VILLAGE, KONDASAMUTHIRAM PANCHAYAT, GUDYATHAM TALUK , VELLORE DISTRICT .

NAME OF THE OWNER: Mrs.S.KAYALVIZHI .W/O.Mr.M.KAMALAAHASAN.

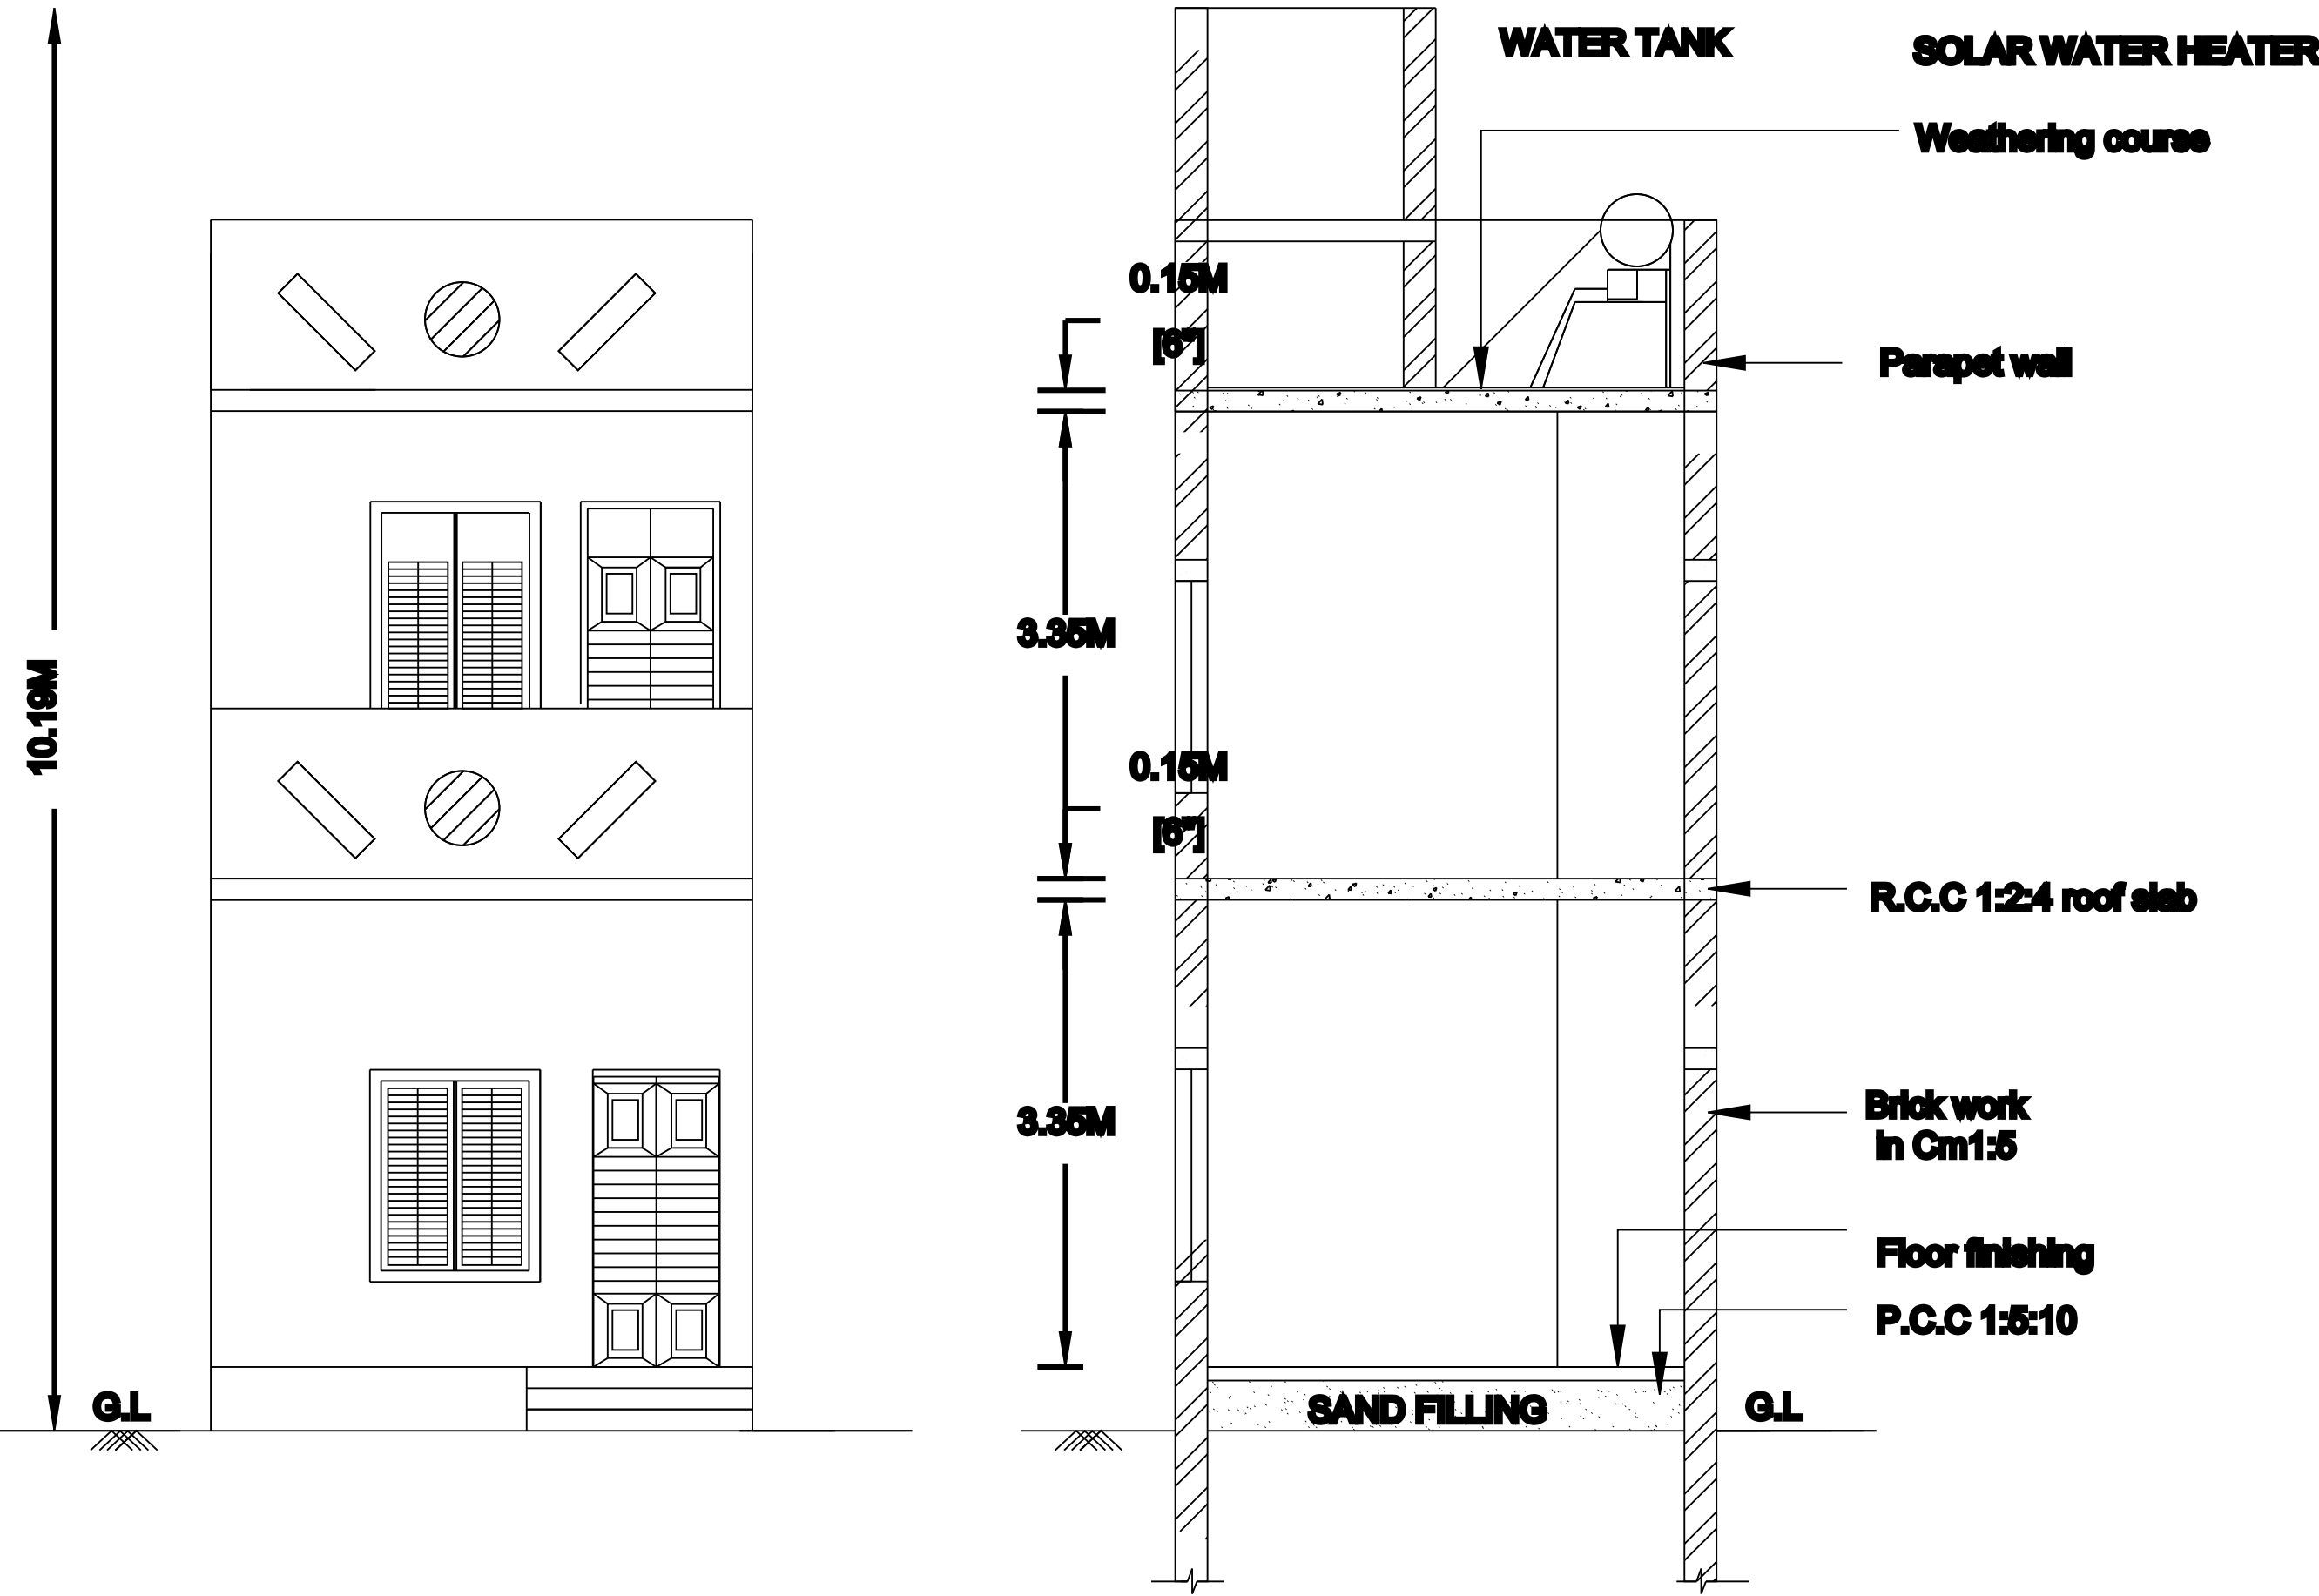


ELEVATION


SECTION ON "A-B"

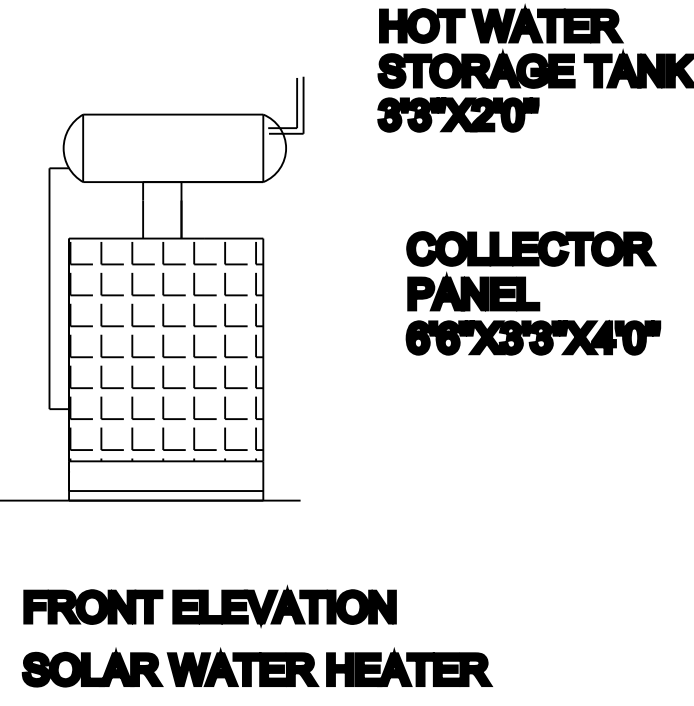


FRONT ELEVATION
SOLAR WATER HEATER

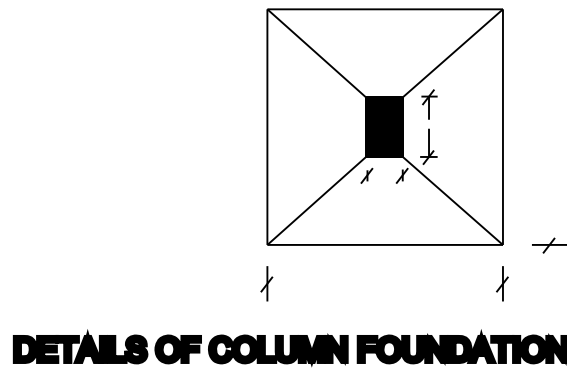


DETAILS OF COLUMN FOUNDATION

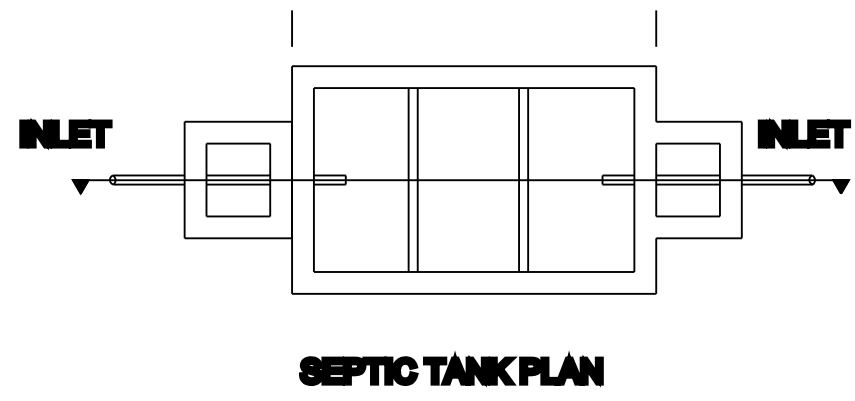


SEPTIC TANK PLAN

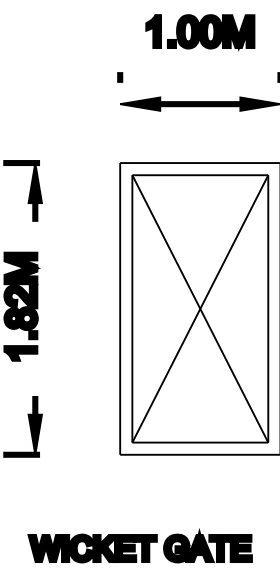


WICKET GATE

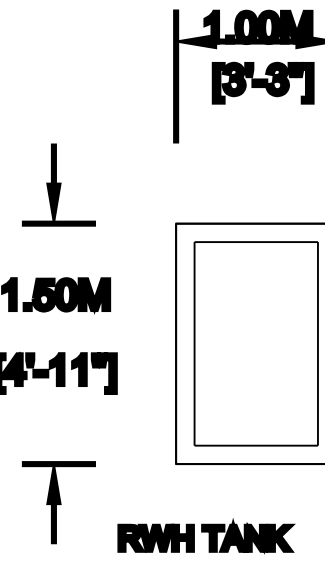

RWH TANK

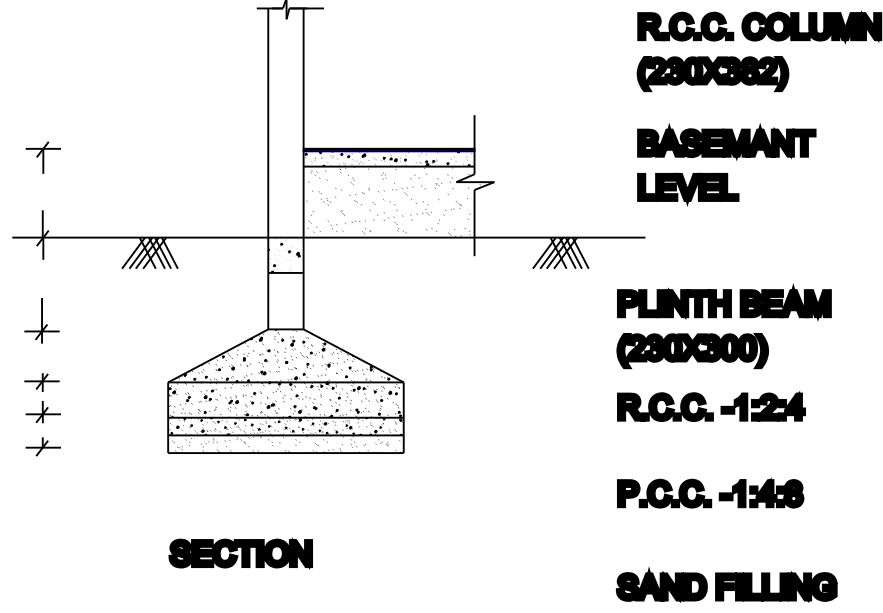


SECTION

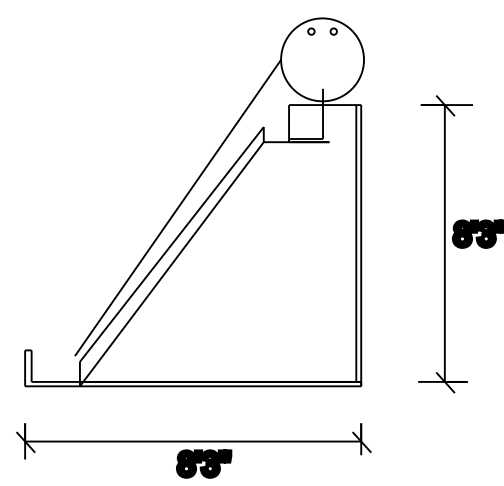


SIDE ELEVATION
SOLAR WATER HEATER

B.W./N CM-1:5

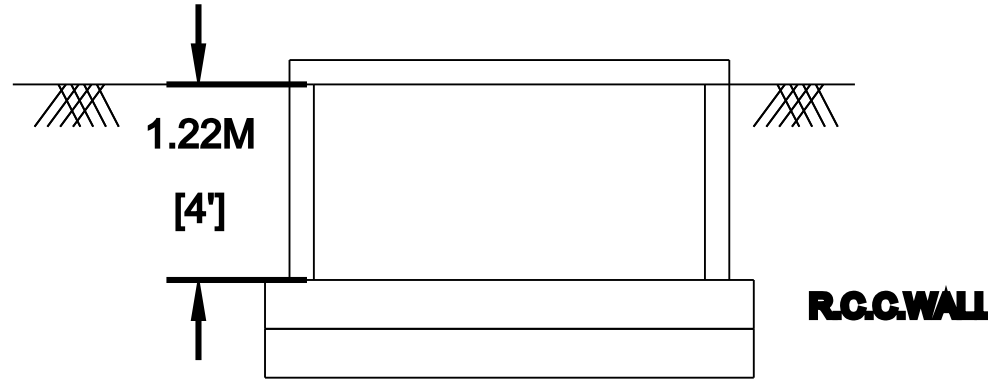


R.C.C.WALL

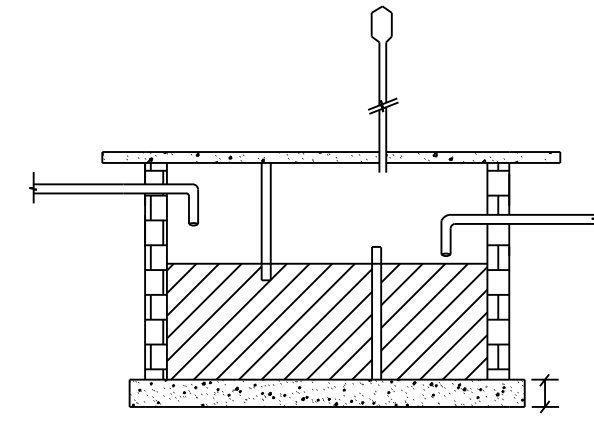


BAFFLE WALL
P.C.C.-1:4:8

SEPTIC TANK SECTION-(XY)

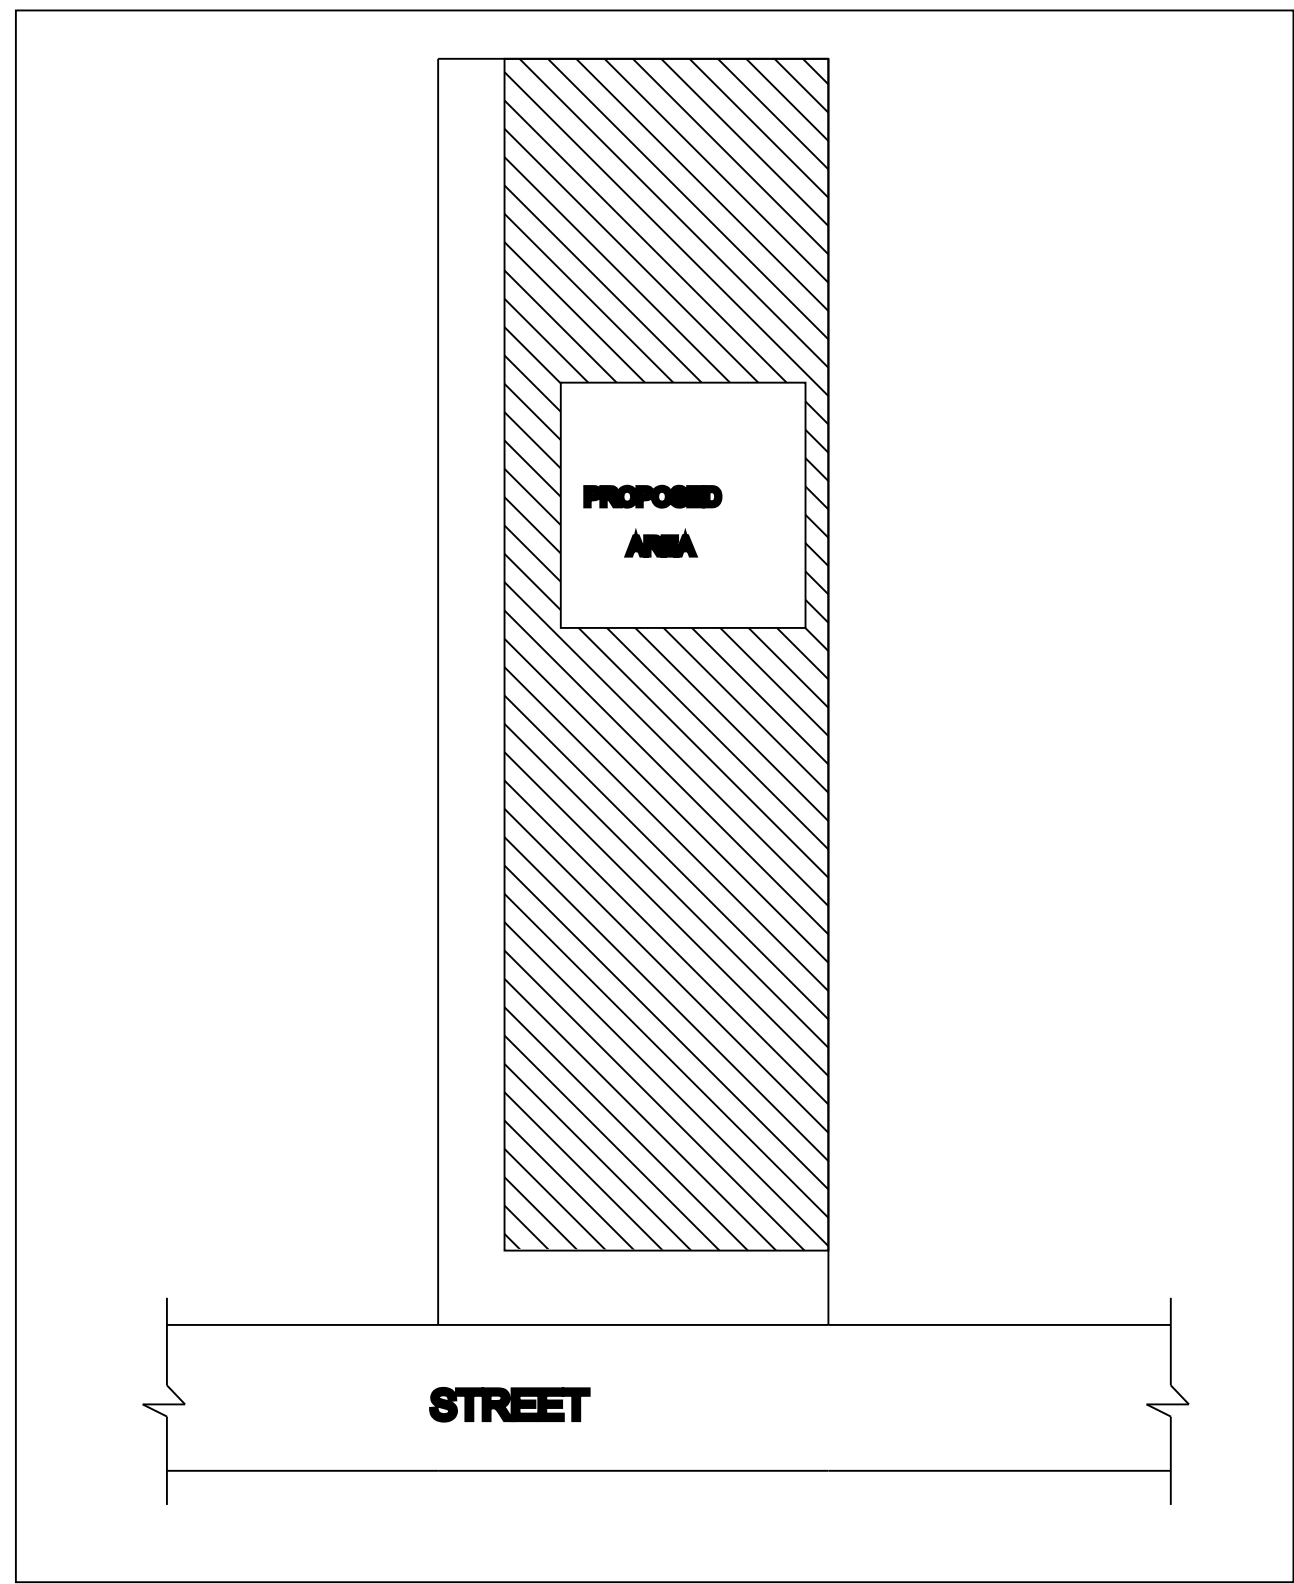

KEY PLAN (NOT TO SCALE)

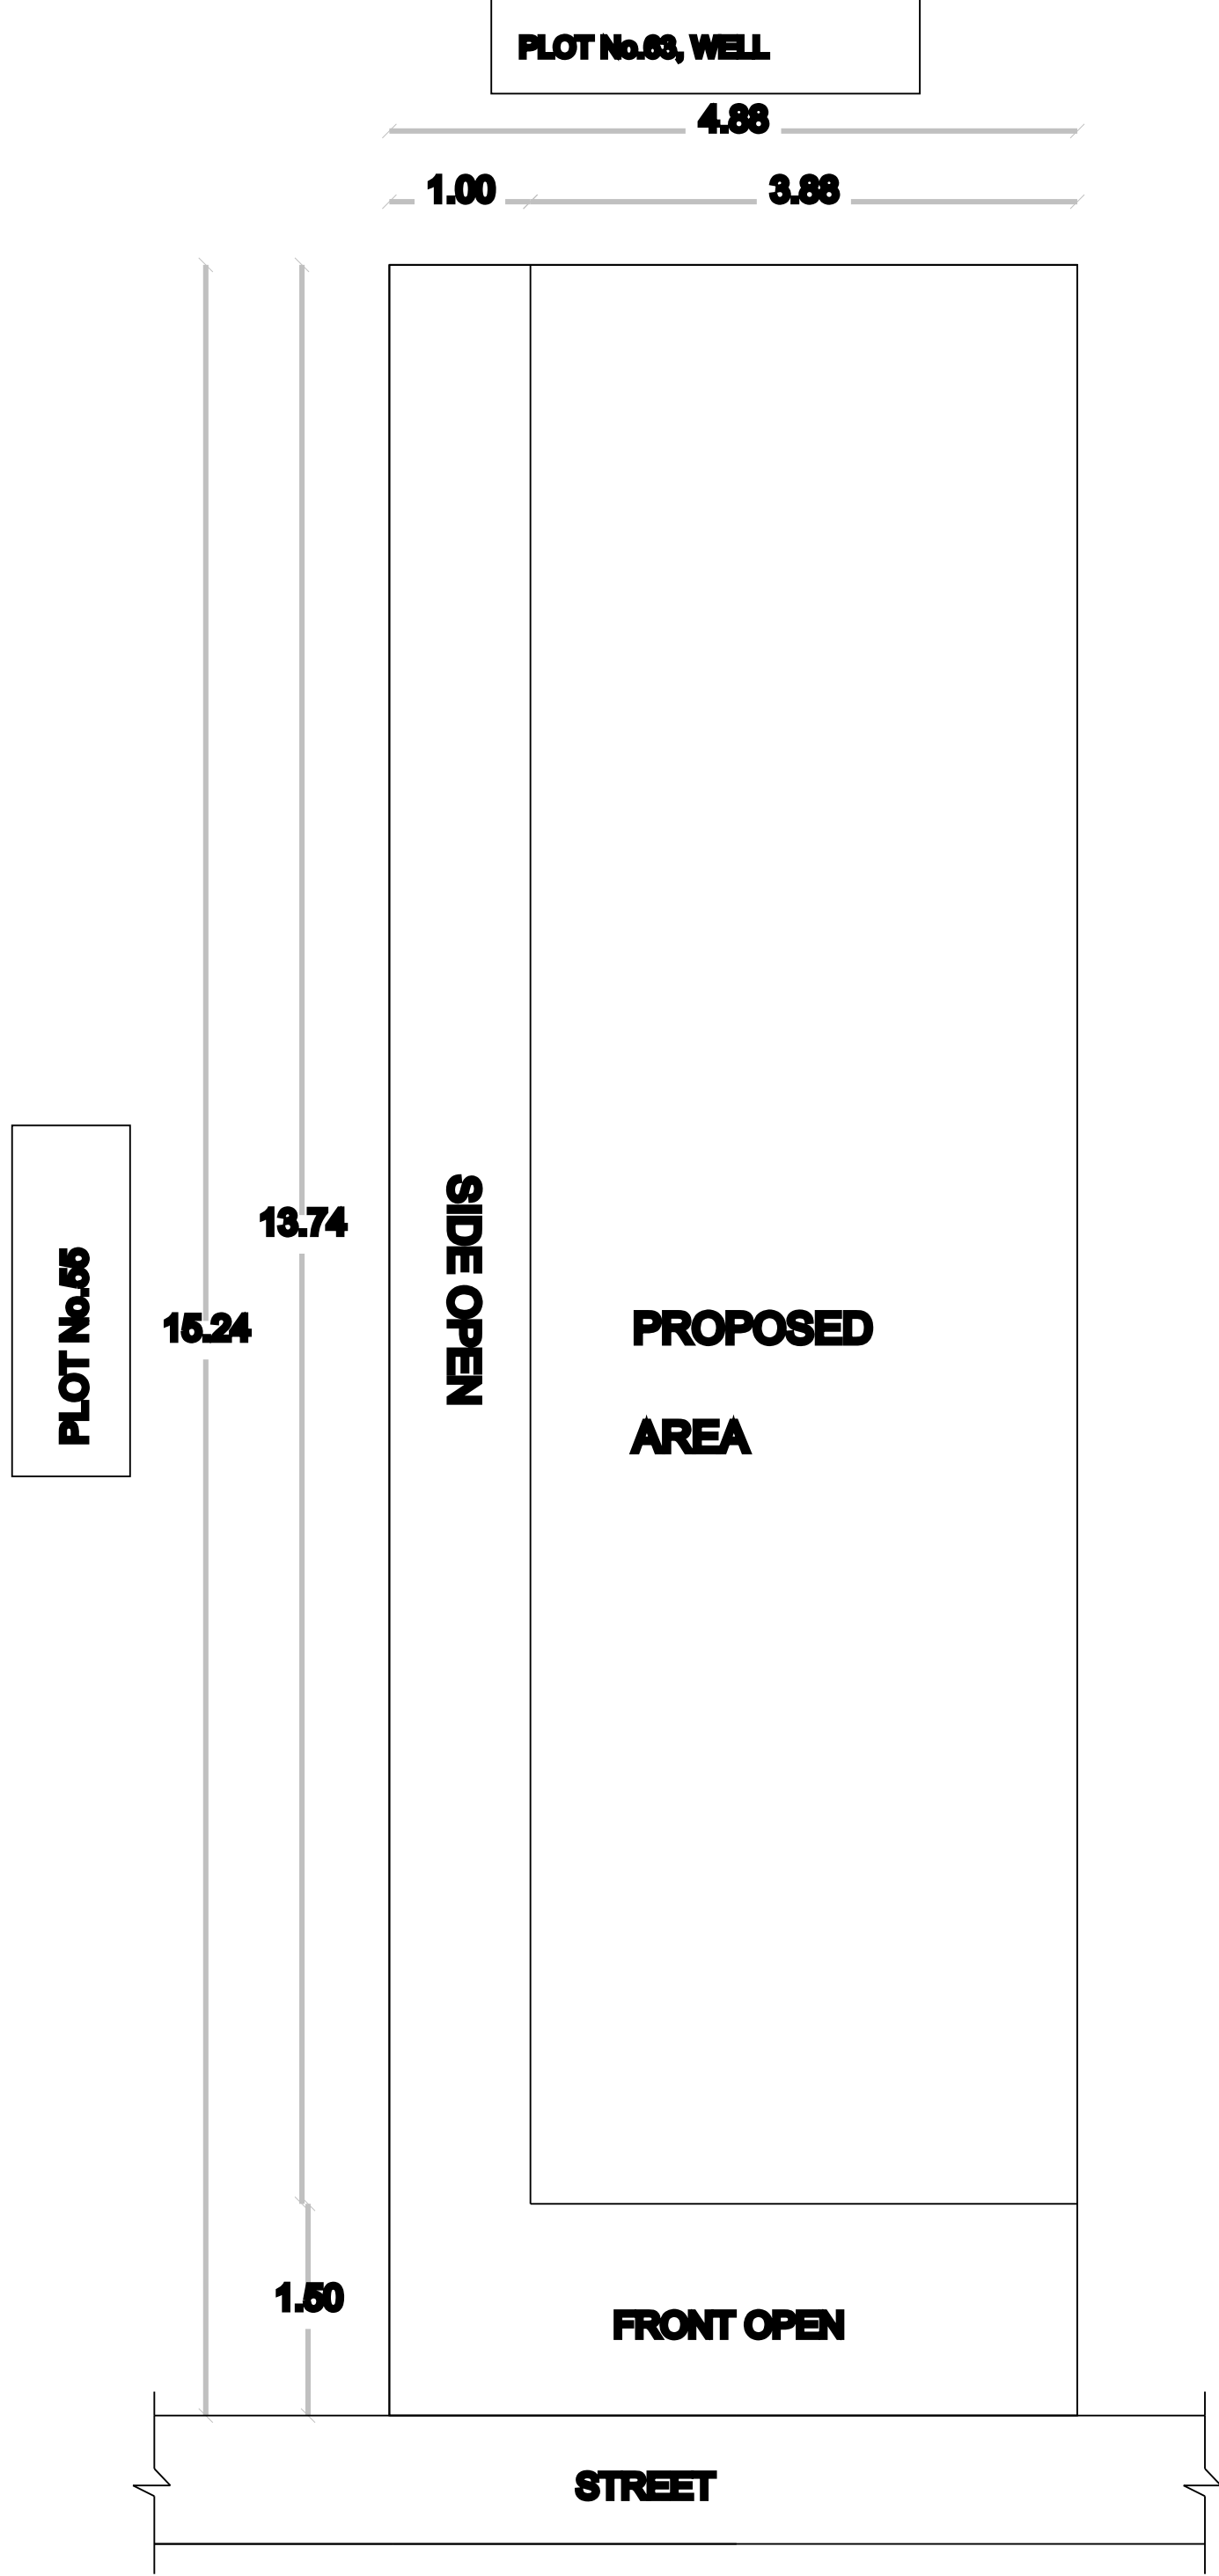

SITE PLAN (SCALE- 1:100)

OFFICE USE:

REFERENCE		FEET	METERS
G.G	GRILL GATE	3'0"X7'0"	0.91X2.13
M.D	MAIN DOOR	3'0"X7'0"	0.91X2.13
D	DOOR	3'0"X7'0"	0.91X2.13
W	WINDOW	4'0"X4'0"	1.22X1.22
V	VENTILATOR	3'0"X2'6"	0.91X0.76

AREA CALCULATION	SQ.FT	SQ.MT
TOTAL OF THE SITE	800.00	74.32
PROPOSED G.F AREA	573.39	53.27
PROPOSED F.F AREA	573.39	53.27
OPEN AREA	226.58	21.05

COLOUR INDEX:

1.SITE BOUNDARY SHOWN



2.PROPOSED BUILDING SHOWN



3.EXISTING ROAD SHOWN



NOTE:

- 1.ALL DIMENSIONS ARE IN FEET &METER
- 2.WASTE WATER USED FOR GARDENING PURPOSE
- 3.RAIN WATER HARVESTING PIT TO BE PROVIDED
- 4.U-SEPTIC TANK TO BE PROVIDED

SCALE: 1INCH = 8FEET (OR) 1:100

OWNER:

ENGINEER:

