
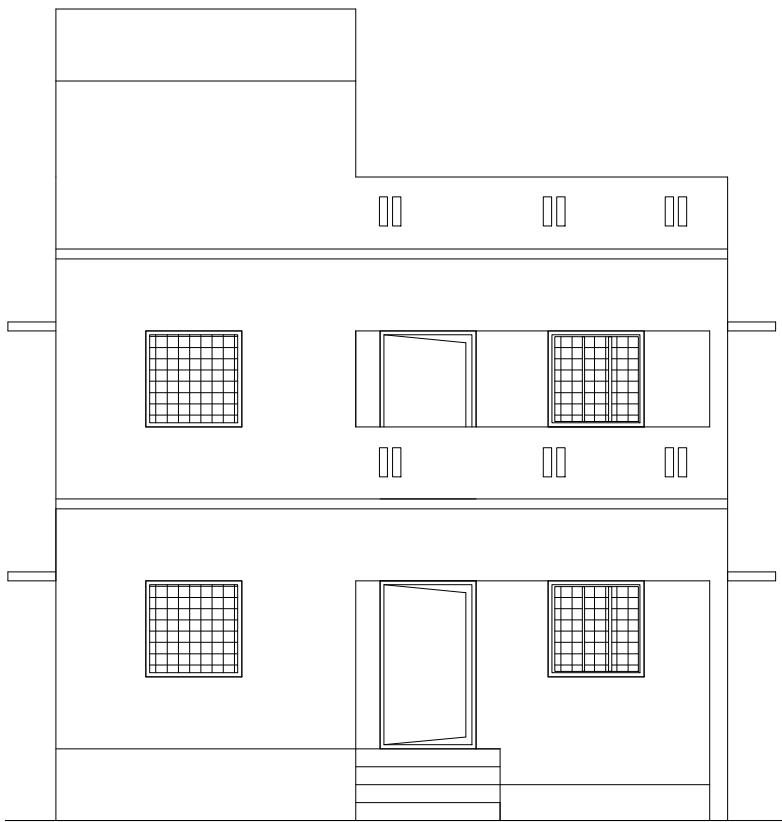


PLAN SHOWING THE PROPOSED CONSTRUCTION OF RCC TERRACE ROOF RESIDENTIAL BUILDING IN GROUND FLOOR


& FIRST FLOOR AT OLD S.F NO: 30/3B1, NEW S.F NO: 30/3B1B, 30/3B1B2, METTUKULAM VILLAGE PANCHAYAT,

KATPADI TALUK, VELLORE DISTRICT. SCALE :- 1 INCH = 8 FEET (OR) 1CM = 1M)


OWNER NAME: Mr.M.BABU

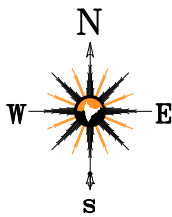


FRONT ELEVATION

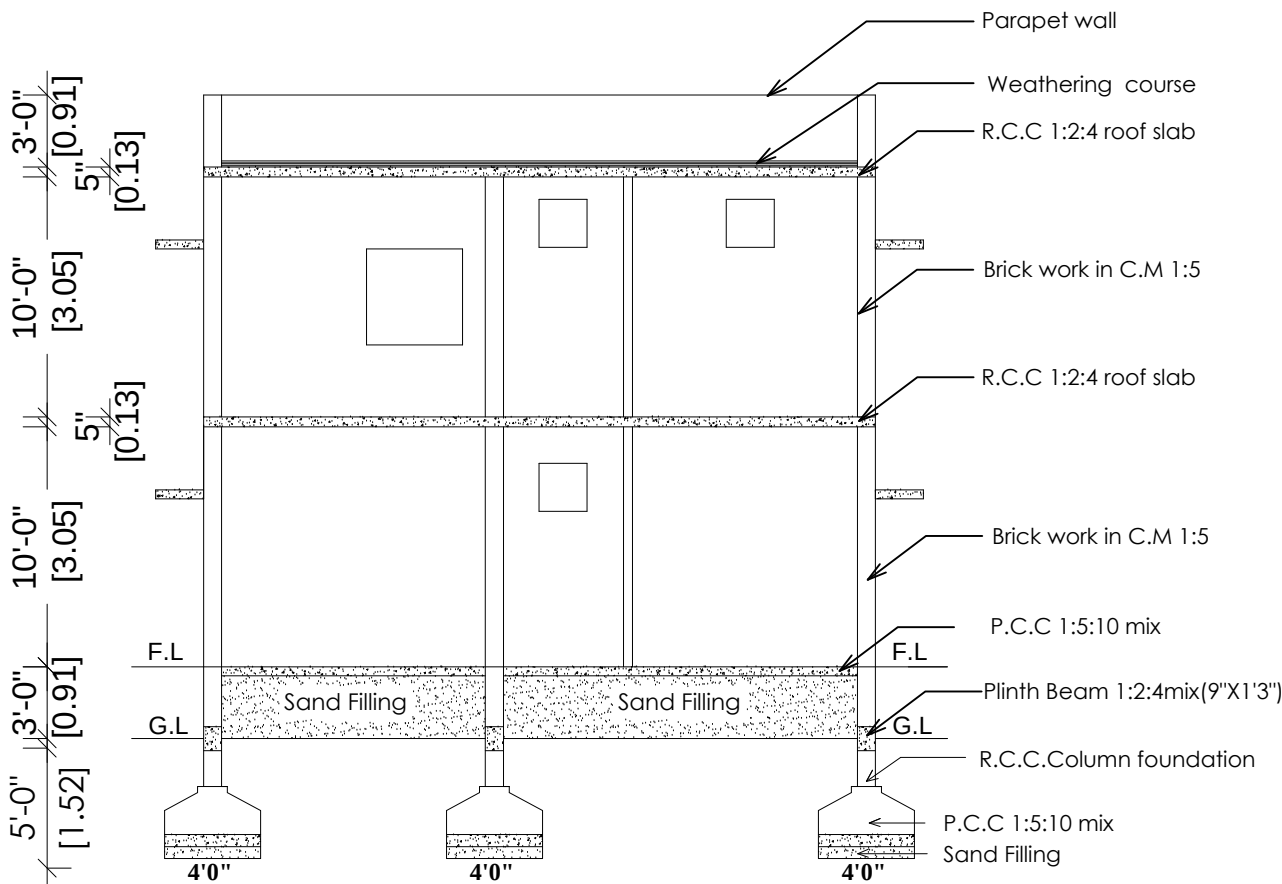


SECTION ON 'AA'

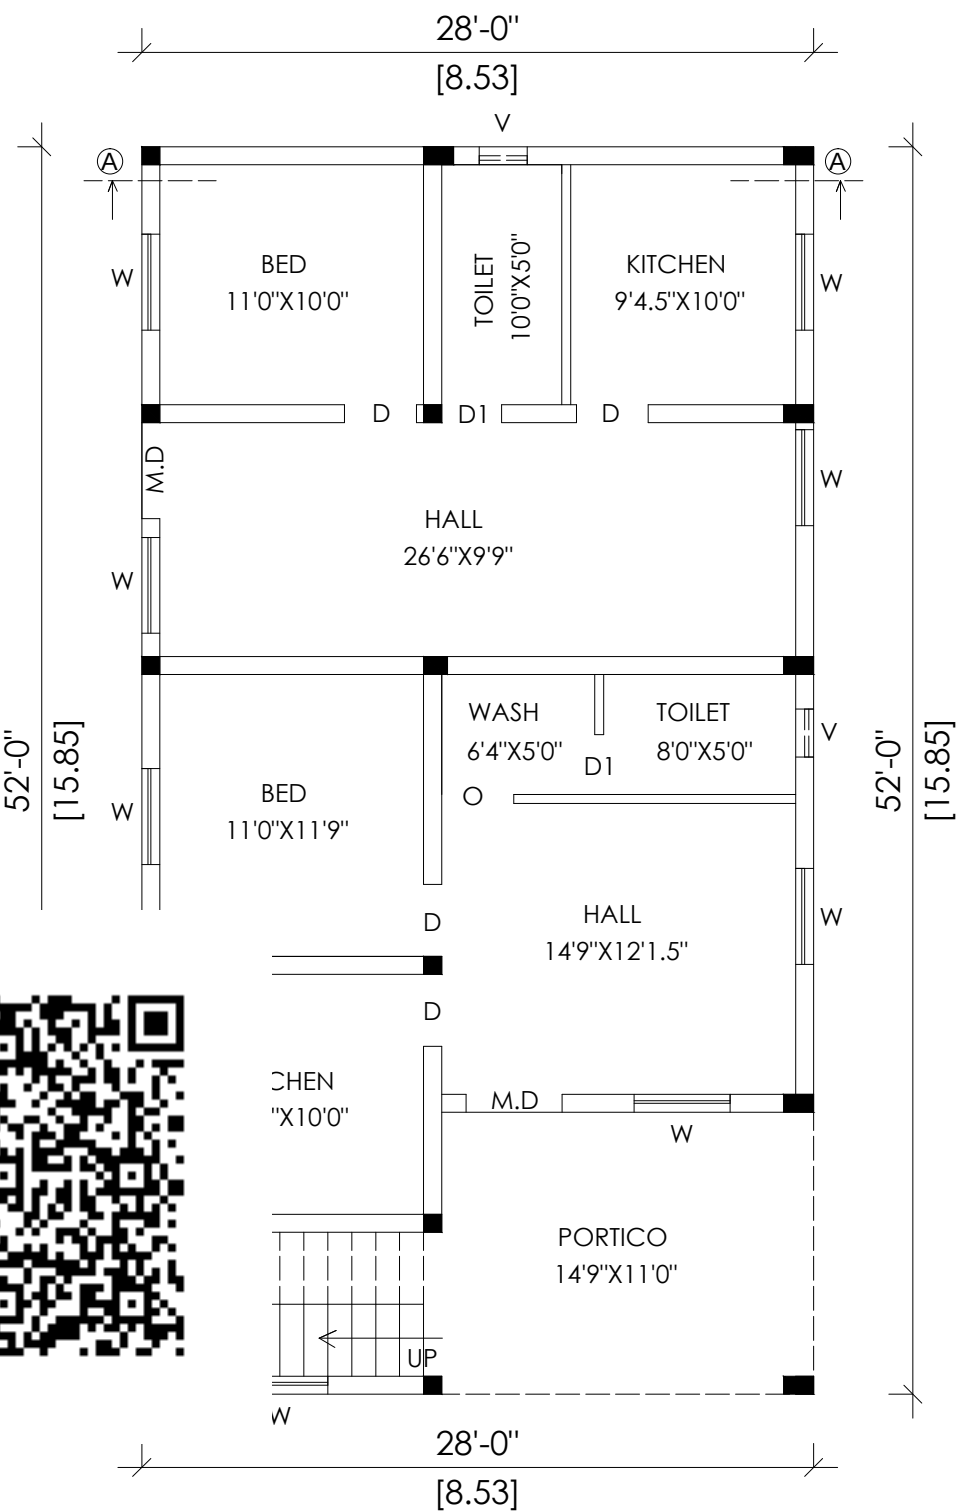

GROUND FLOOR PLAN

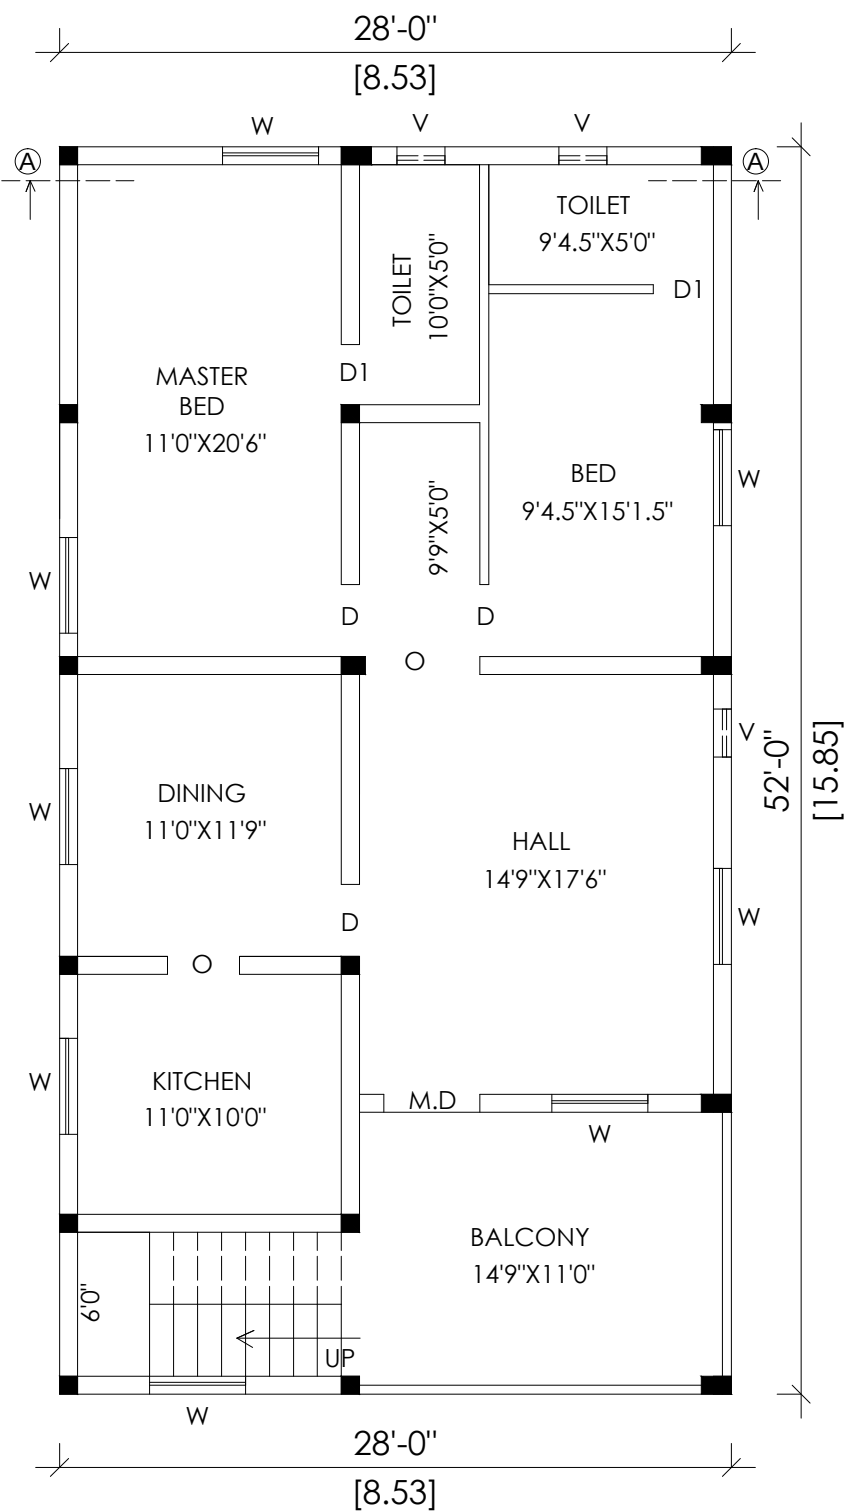


FIRST FLOOR PLAN

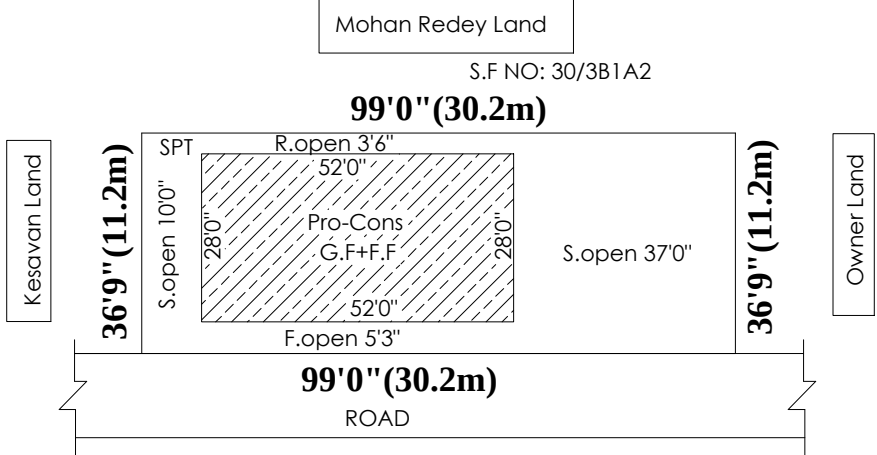


SITE PLAN

SCALE: 1 INCH = 33 FEET

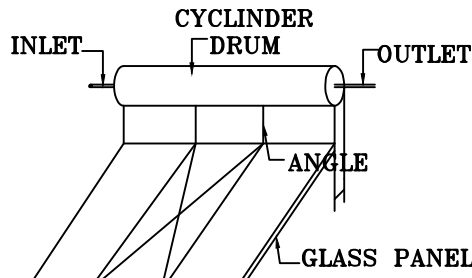

SOLAR ENERGY


(NOT TO SCALE)

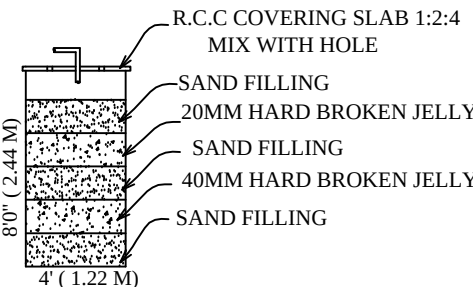


4 NOS OF RWH UNIT WITH SIZE 4'0" x 4'0" x 8'0" USING 150MM DIA PVC PIPE WITH NECESSARY FITTINGS.

RAIN WATER HARVEST UNIT

STAIRCASE	FT	M
STAIRWIDTH	3'0"	0.91m
TREAD	0'10"	0.25m
RISE	0'7"	0.17m

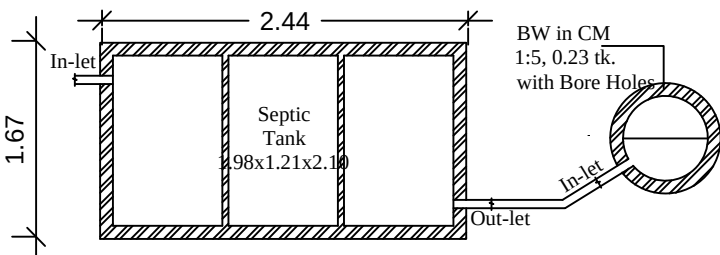

Plan - Septic tank & Soak pit

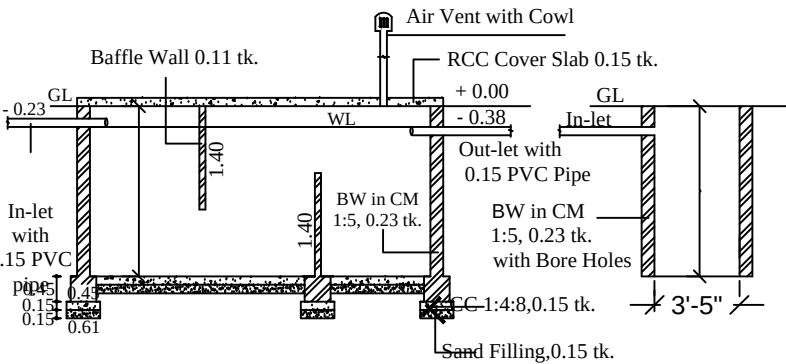

Section - Septic tank & Soak pit

AREA DETAILS	SQ.FT.	SQ.MT.
TOTAL AREA OF SITE (0.08.2 Cent)	3575.20	338.00
PROPOSED BUILDING IN G.F	1456.00	135.26
PROPOSED BUILDING IN F.F	1456.00	135.26
OPEN SPACE	2120.20	202.74


JOINERIES	FT	M
M.D MAIN DOOR	4'0" X 7'0"	1.22 X 2.13
D DOOR	3'3" X 7'0"	1.00 X 2.13
D1 DOOR	2'6" X 6'6"	0.76 X 1.98
W WINDOW	4'0" X 4'6"	1.22 X 1.38
V VENTILATOR	2'0" X 2'0"	0.61 X 0.61

LEGEND

OWNER'S BOUNDARY SHOWN IN GREEN	
PROPOSED CONSTRUCTION SHOWN IN RED	
EXISTING ROAD SHOWN IN YELLOW	

M. Babu.

APPLICAN T'S SIGNATURE

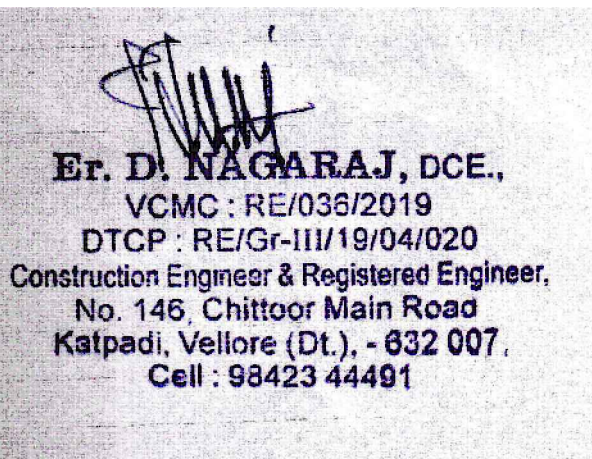

ENGINEER

OFFICE USE