
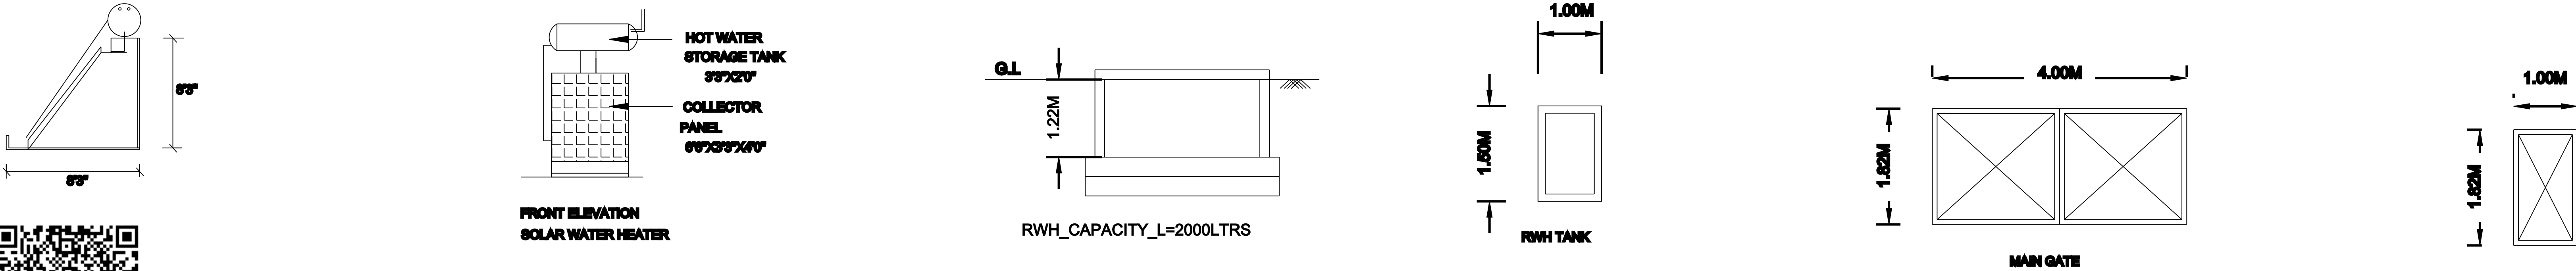
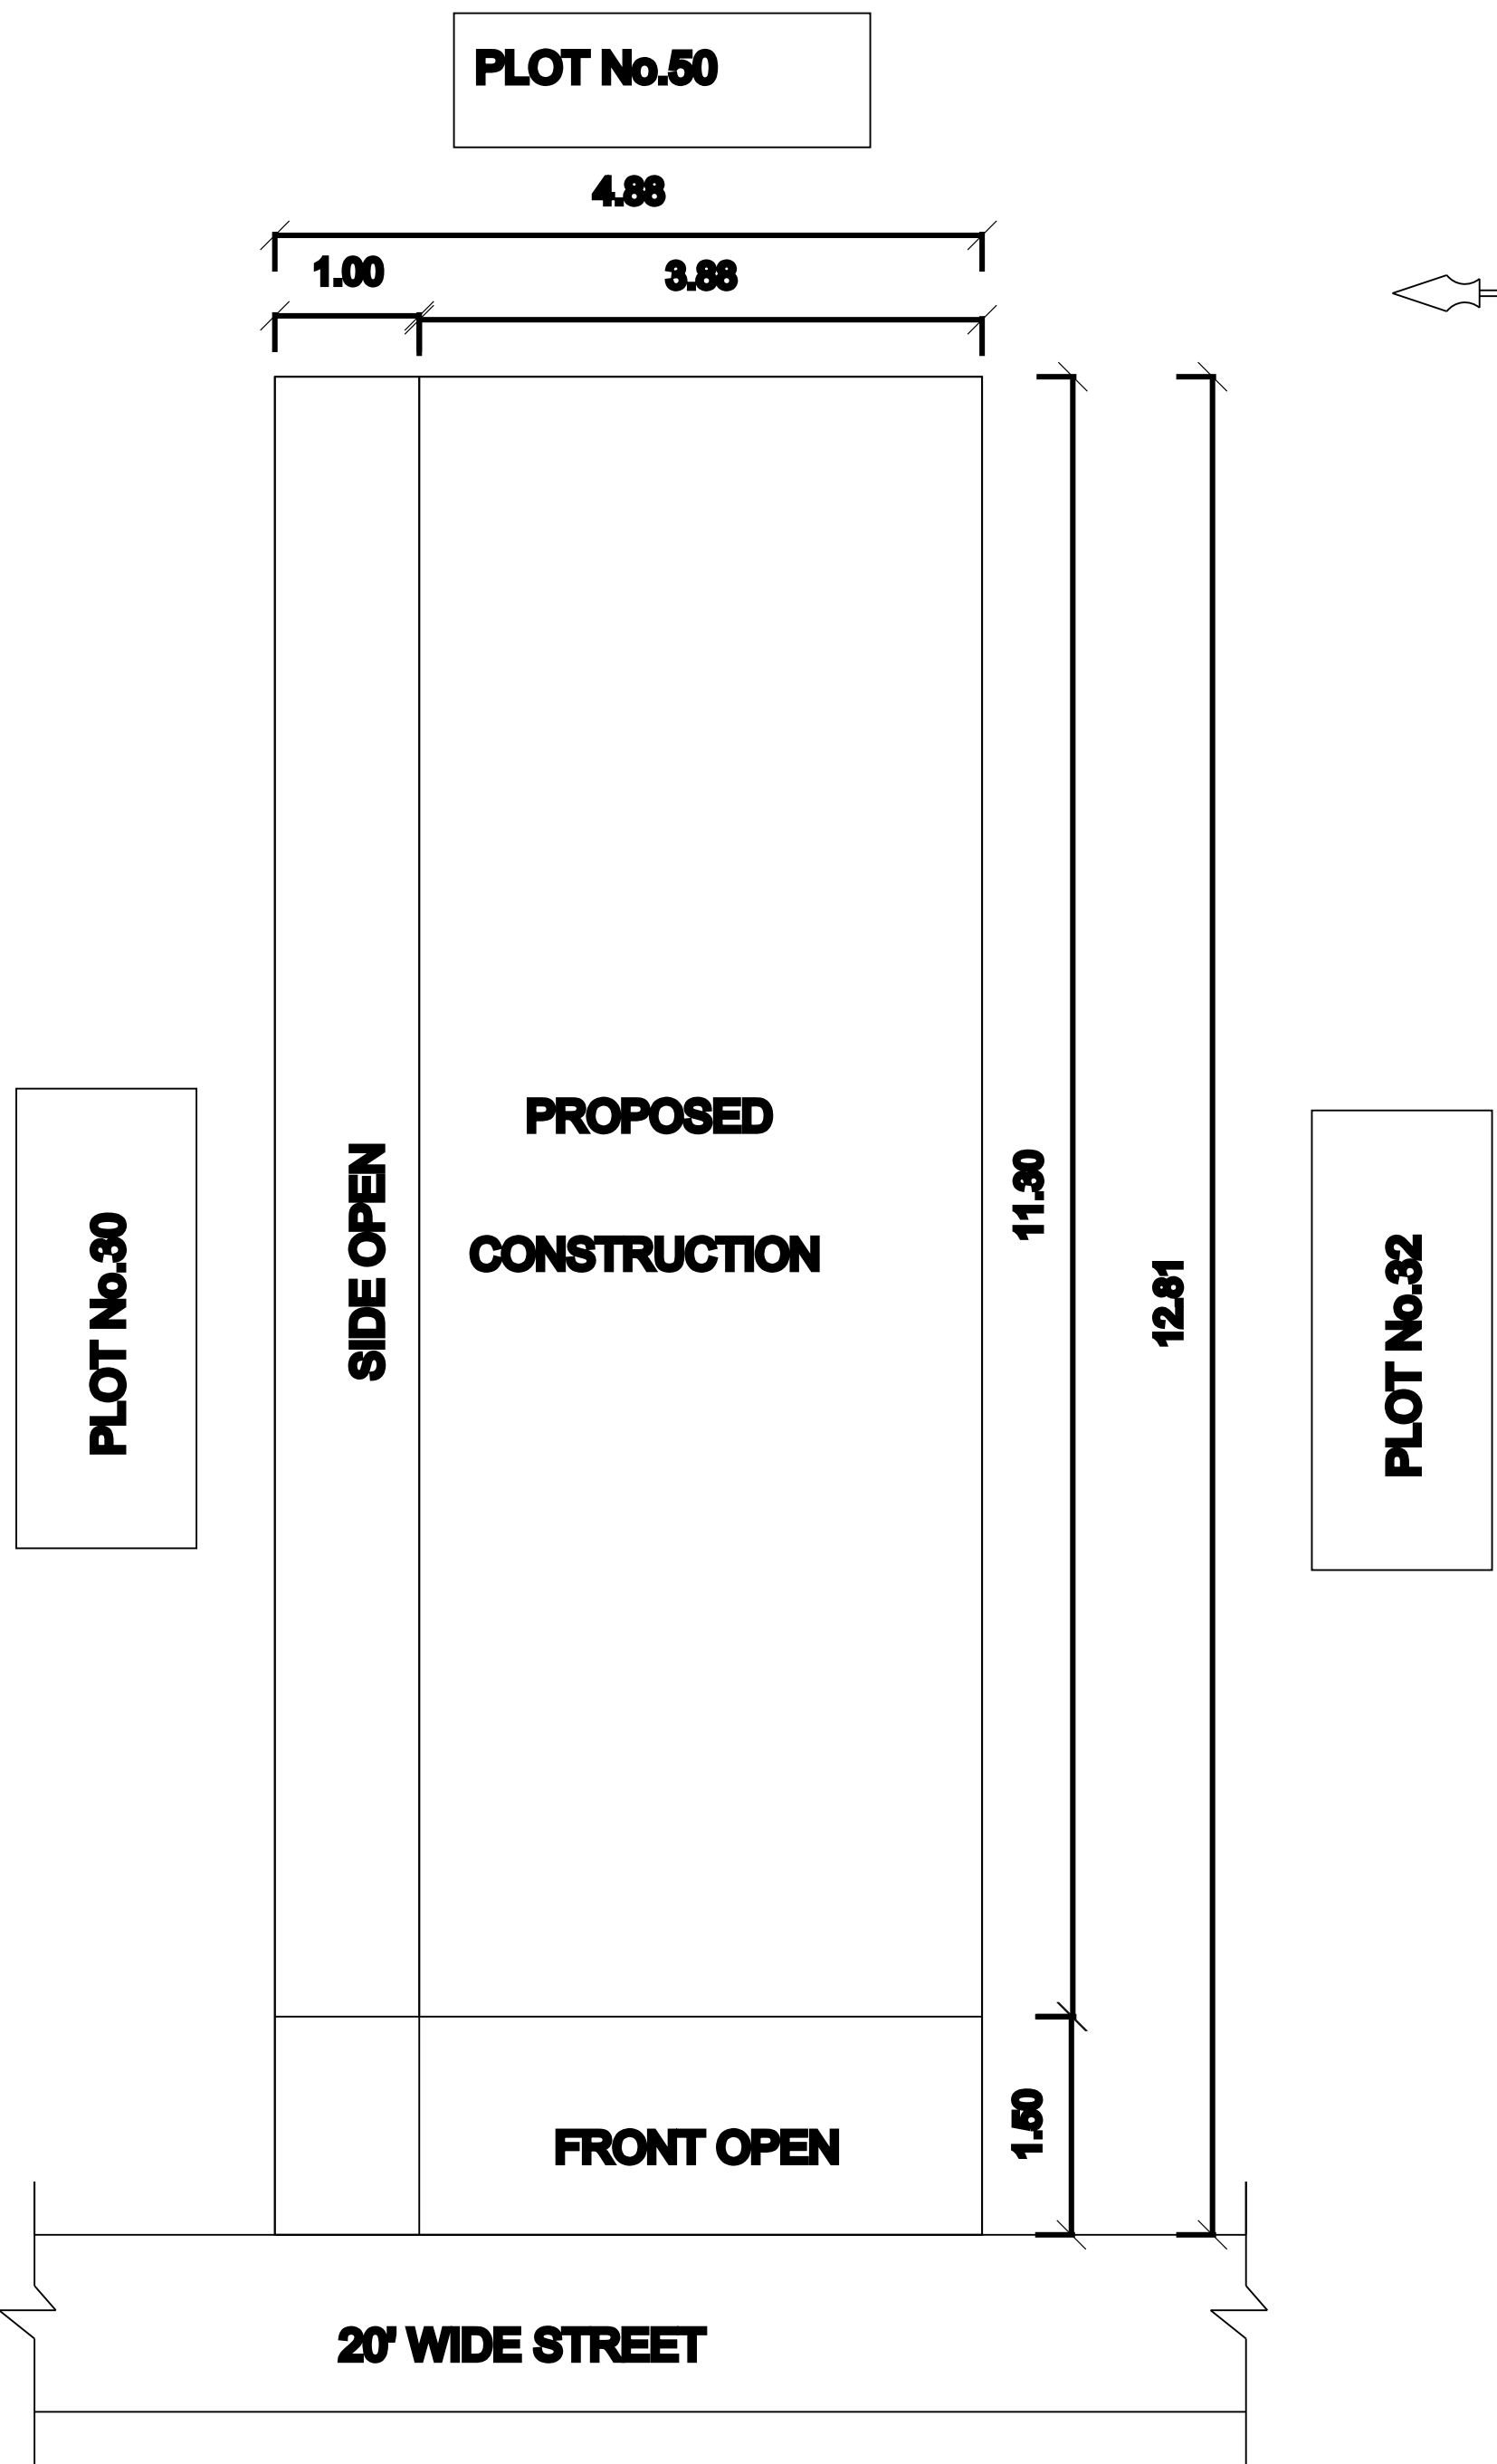
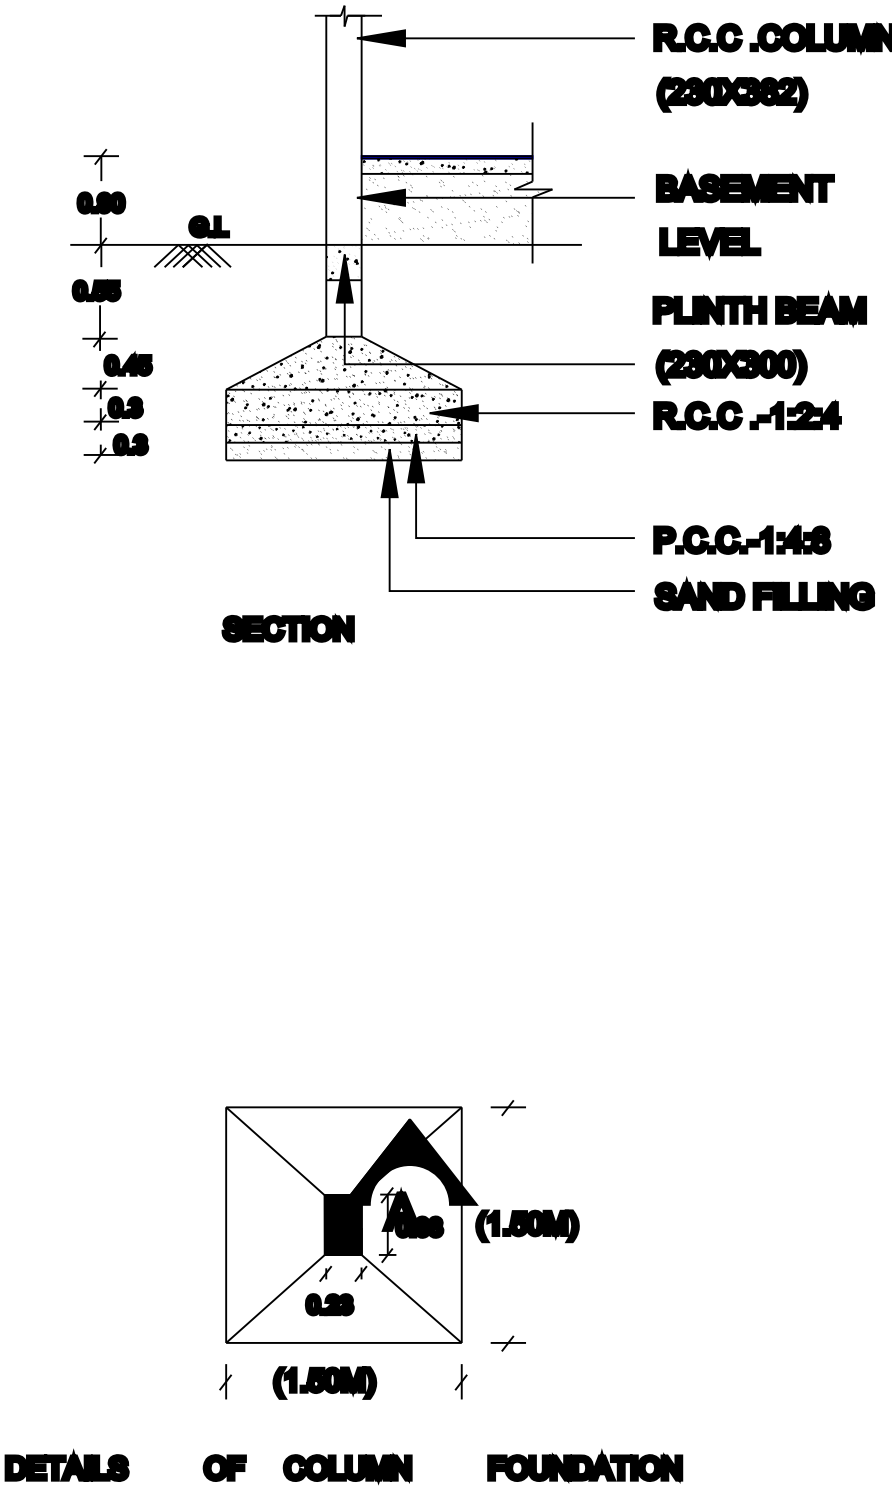
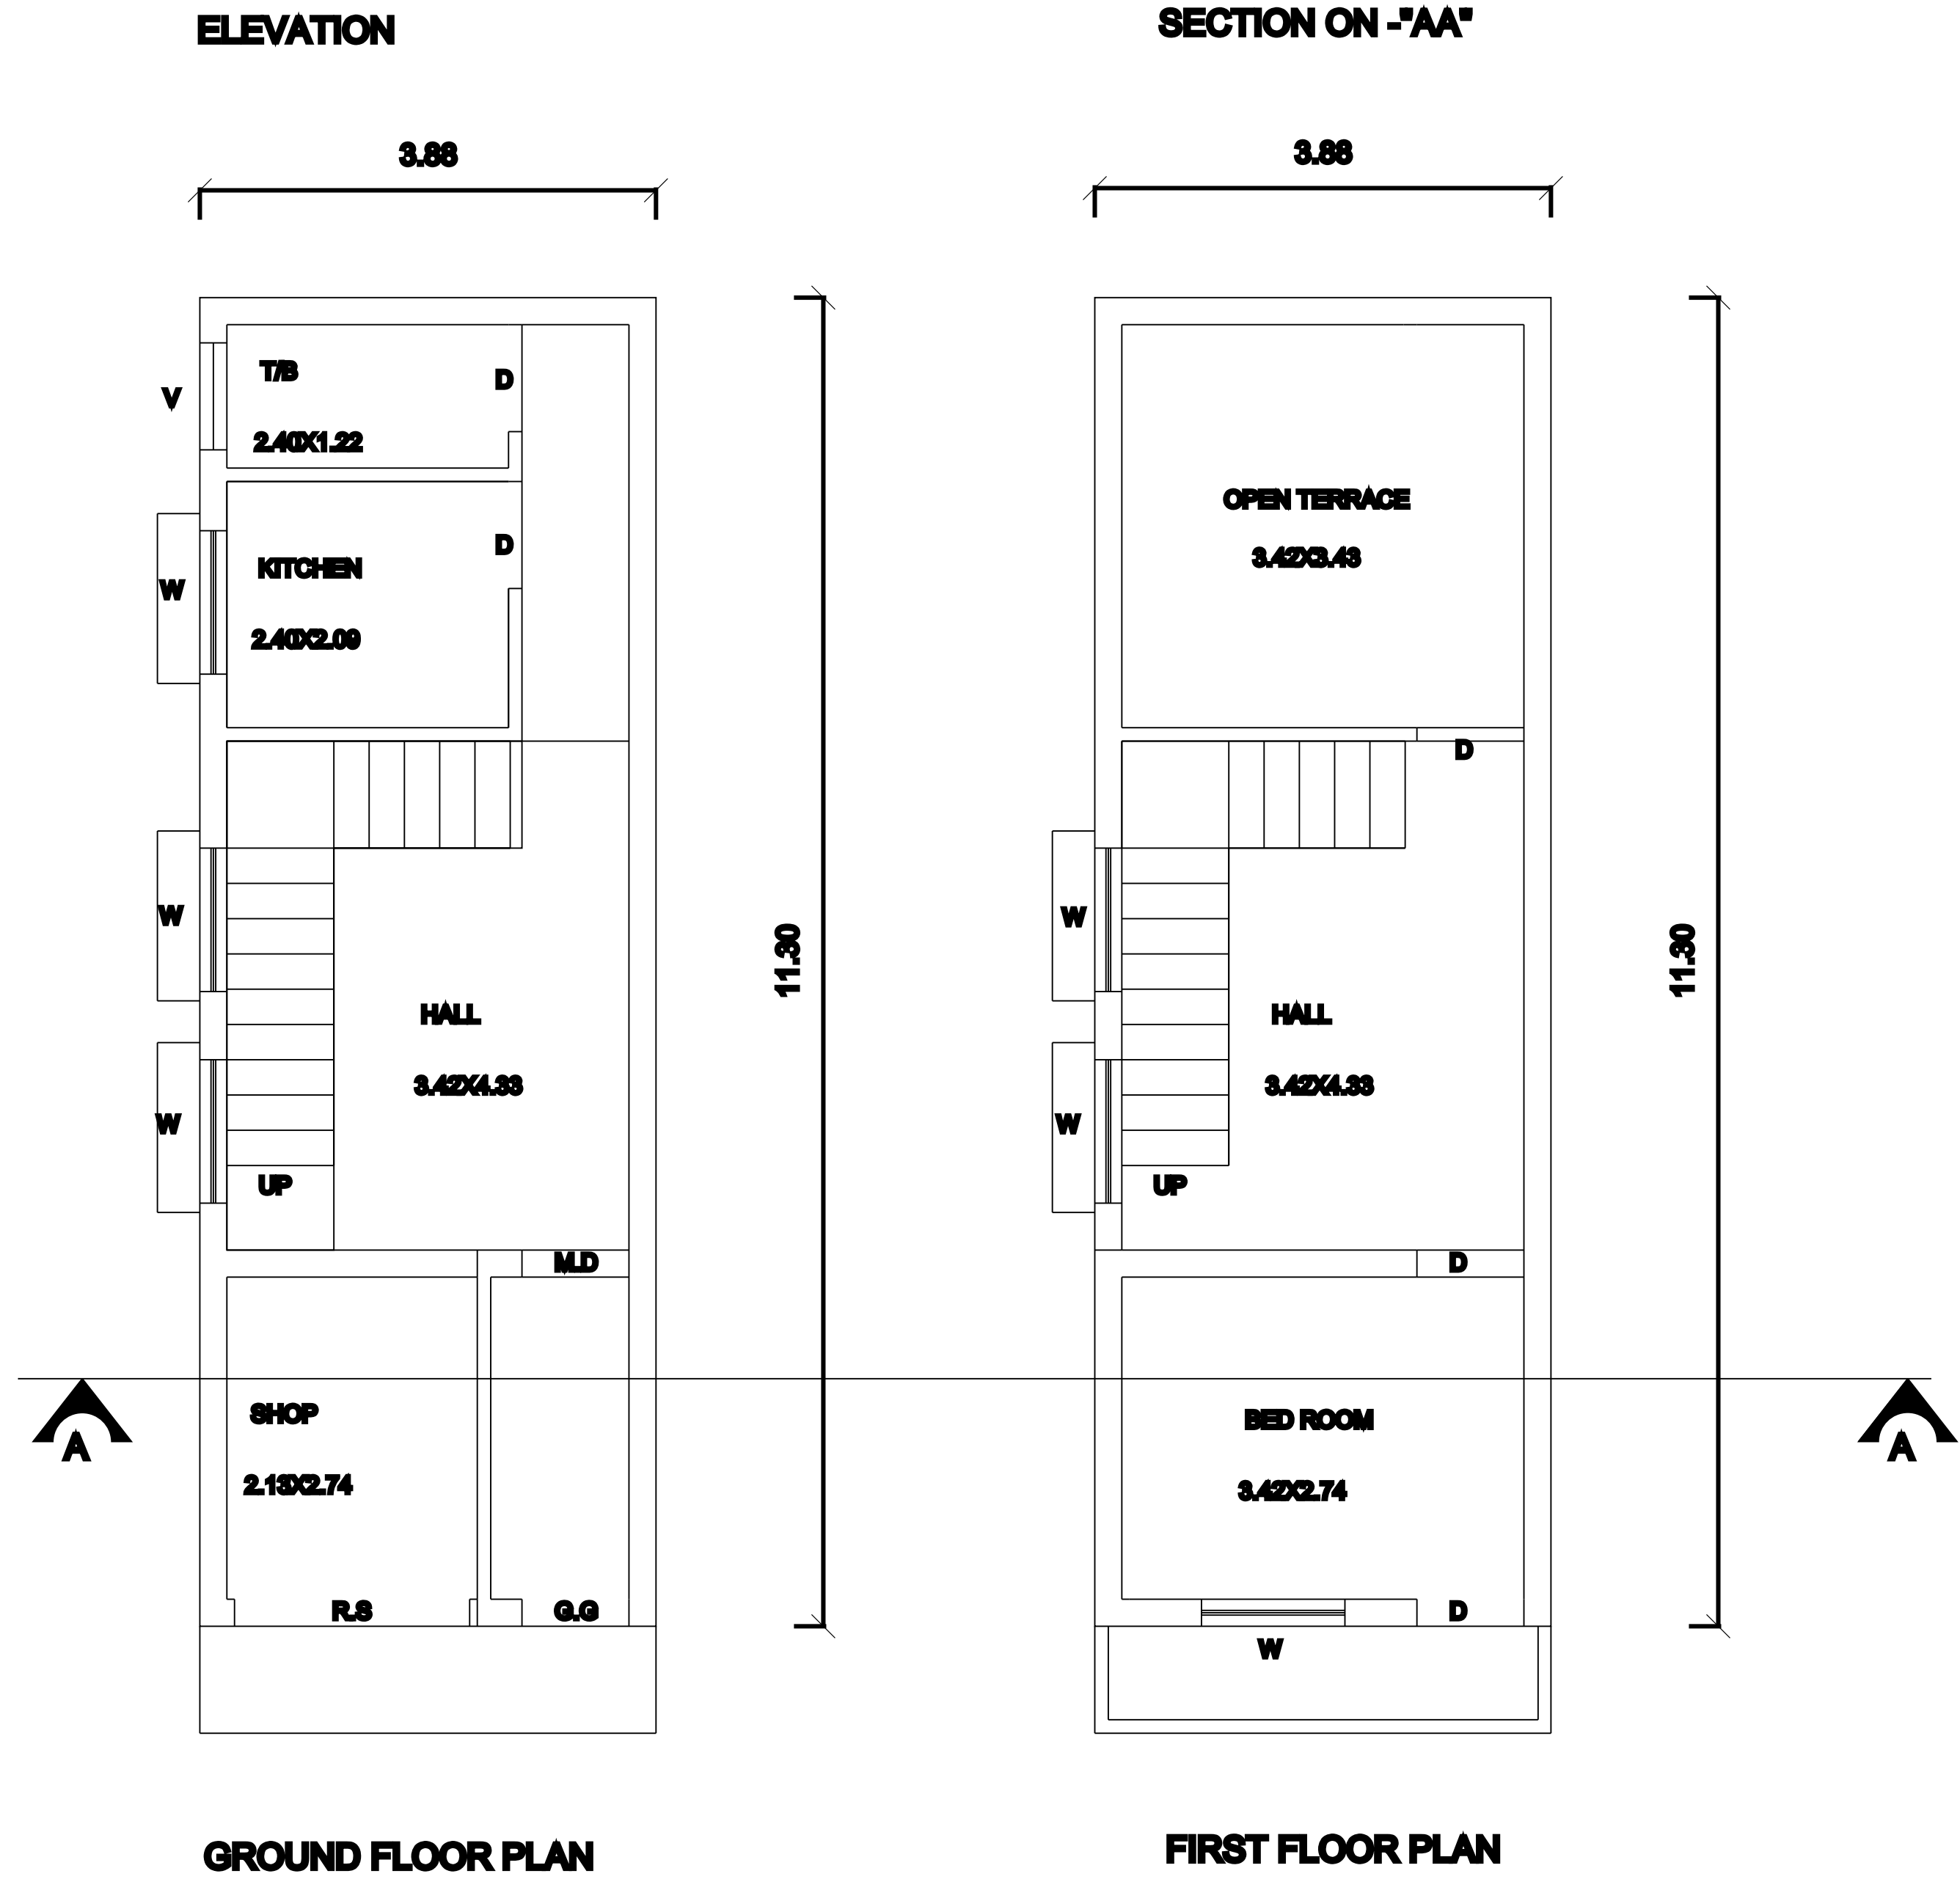
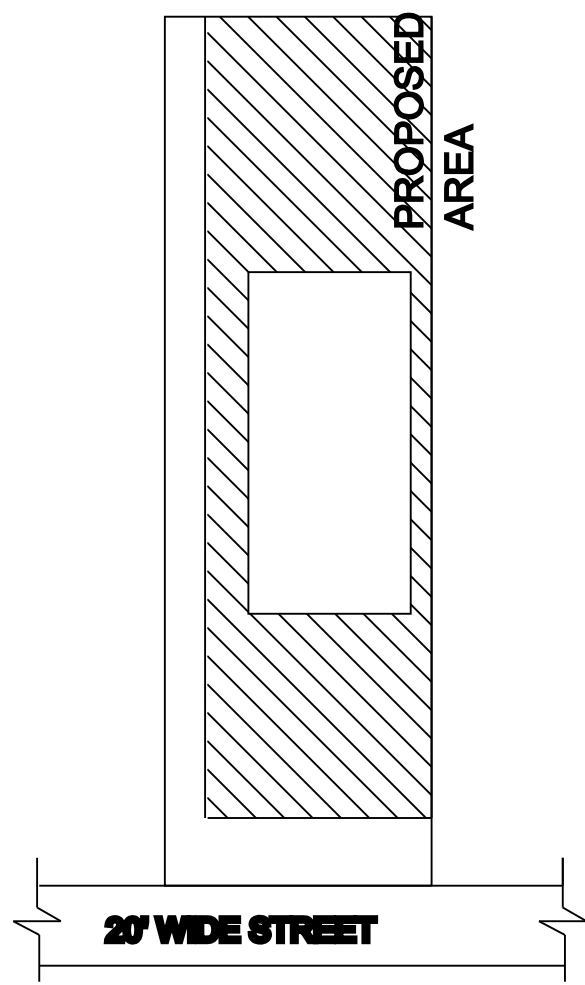
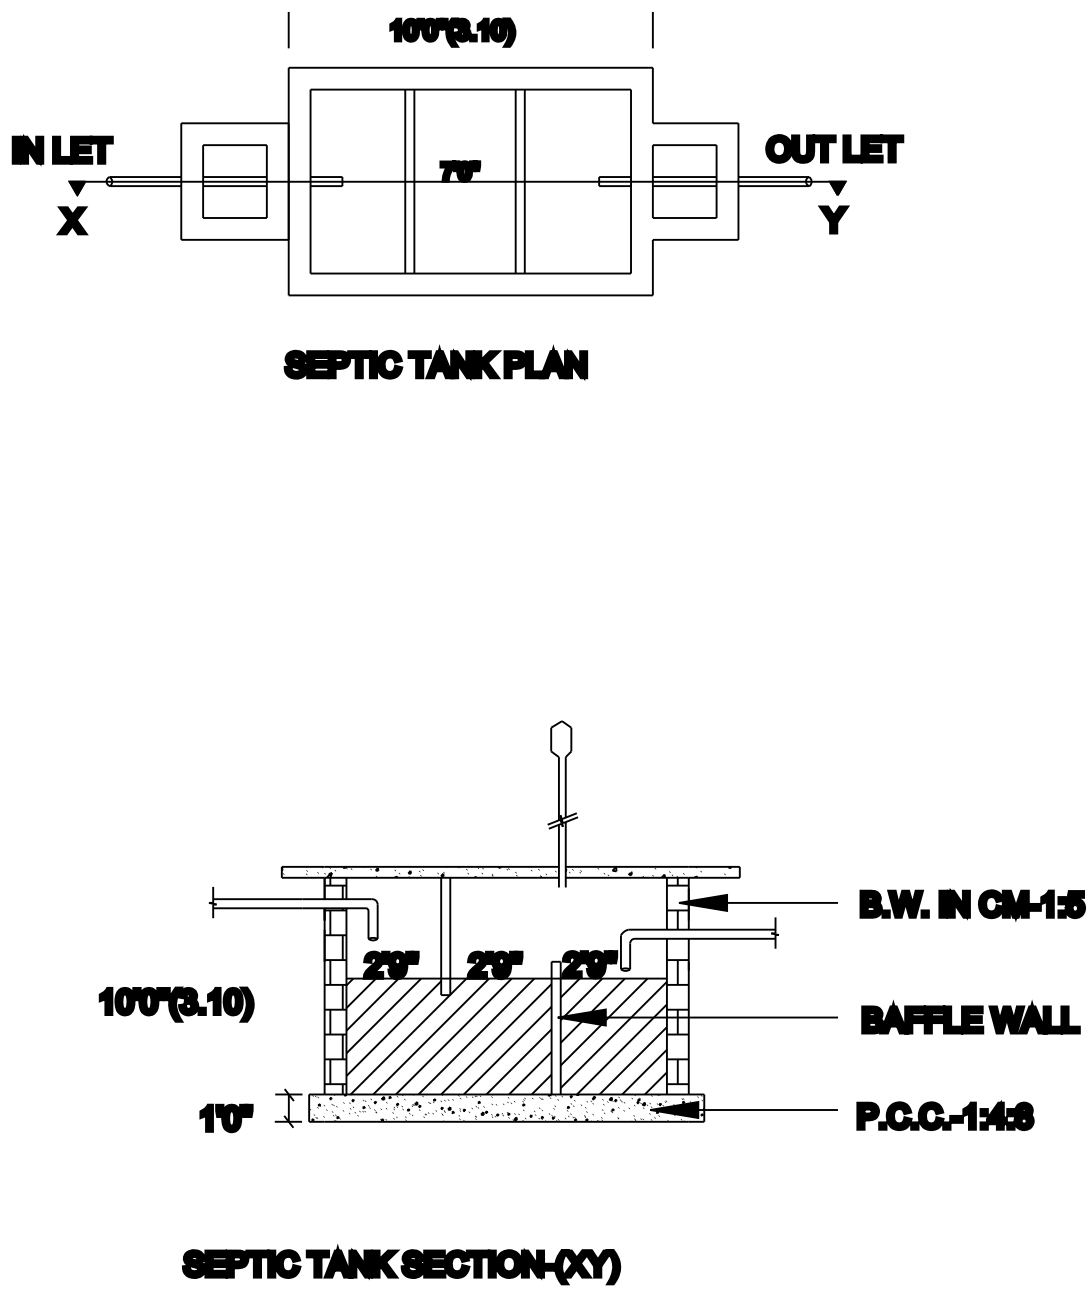


PLAN SHOWING THE PROPOSED CONSTRUCTION OF GROUND & FIRST FLOOR R.C.C ROOF COMMERCIAL CUM RESIDENTIAL BUILDING IN S.F.No : 108/4A, PLOT No :31, "SRI RANGANATHAR NAGAR", PICHANOUR VILLAGE , KONDASAMUTHIRAM PANCHAYAT, GUDIYATHAM TALUK, VELLORE DISTRICT .

NAME OF THE OWNER: Mr. P.RAMALINGAM .S/O. Mr.PUNNIYAVEL

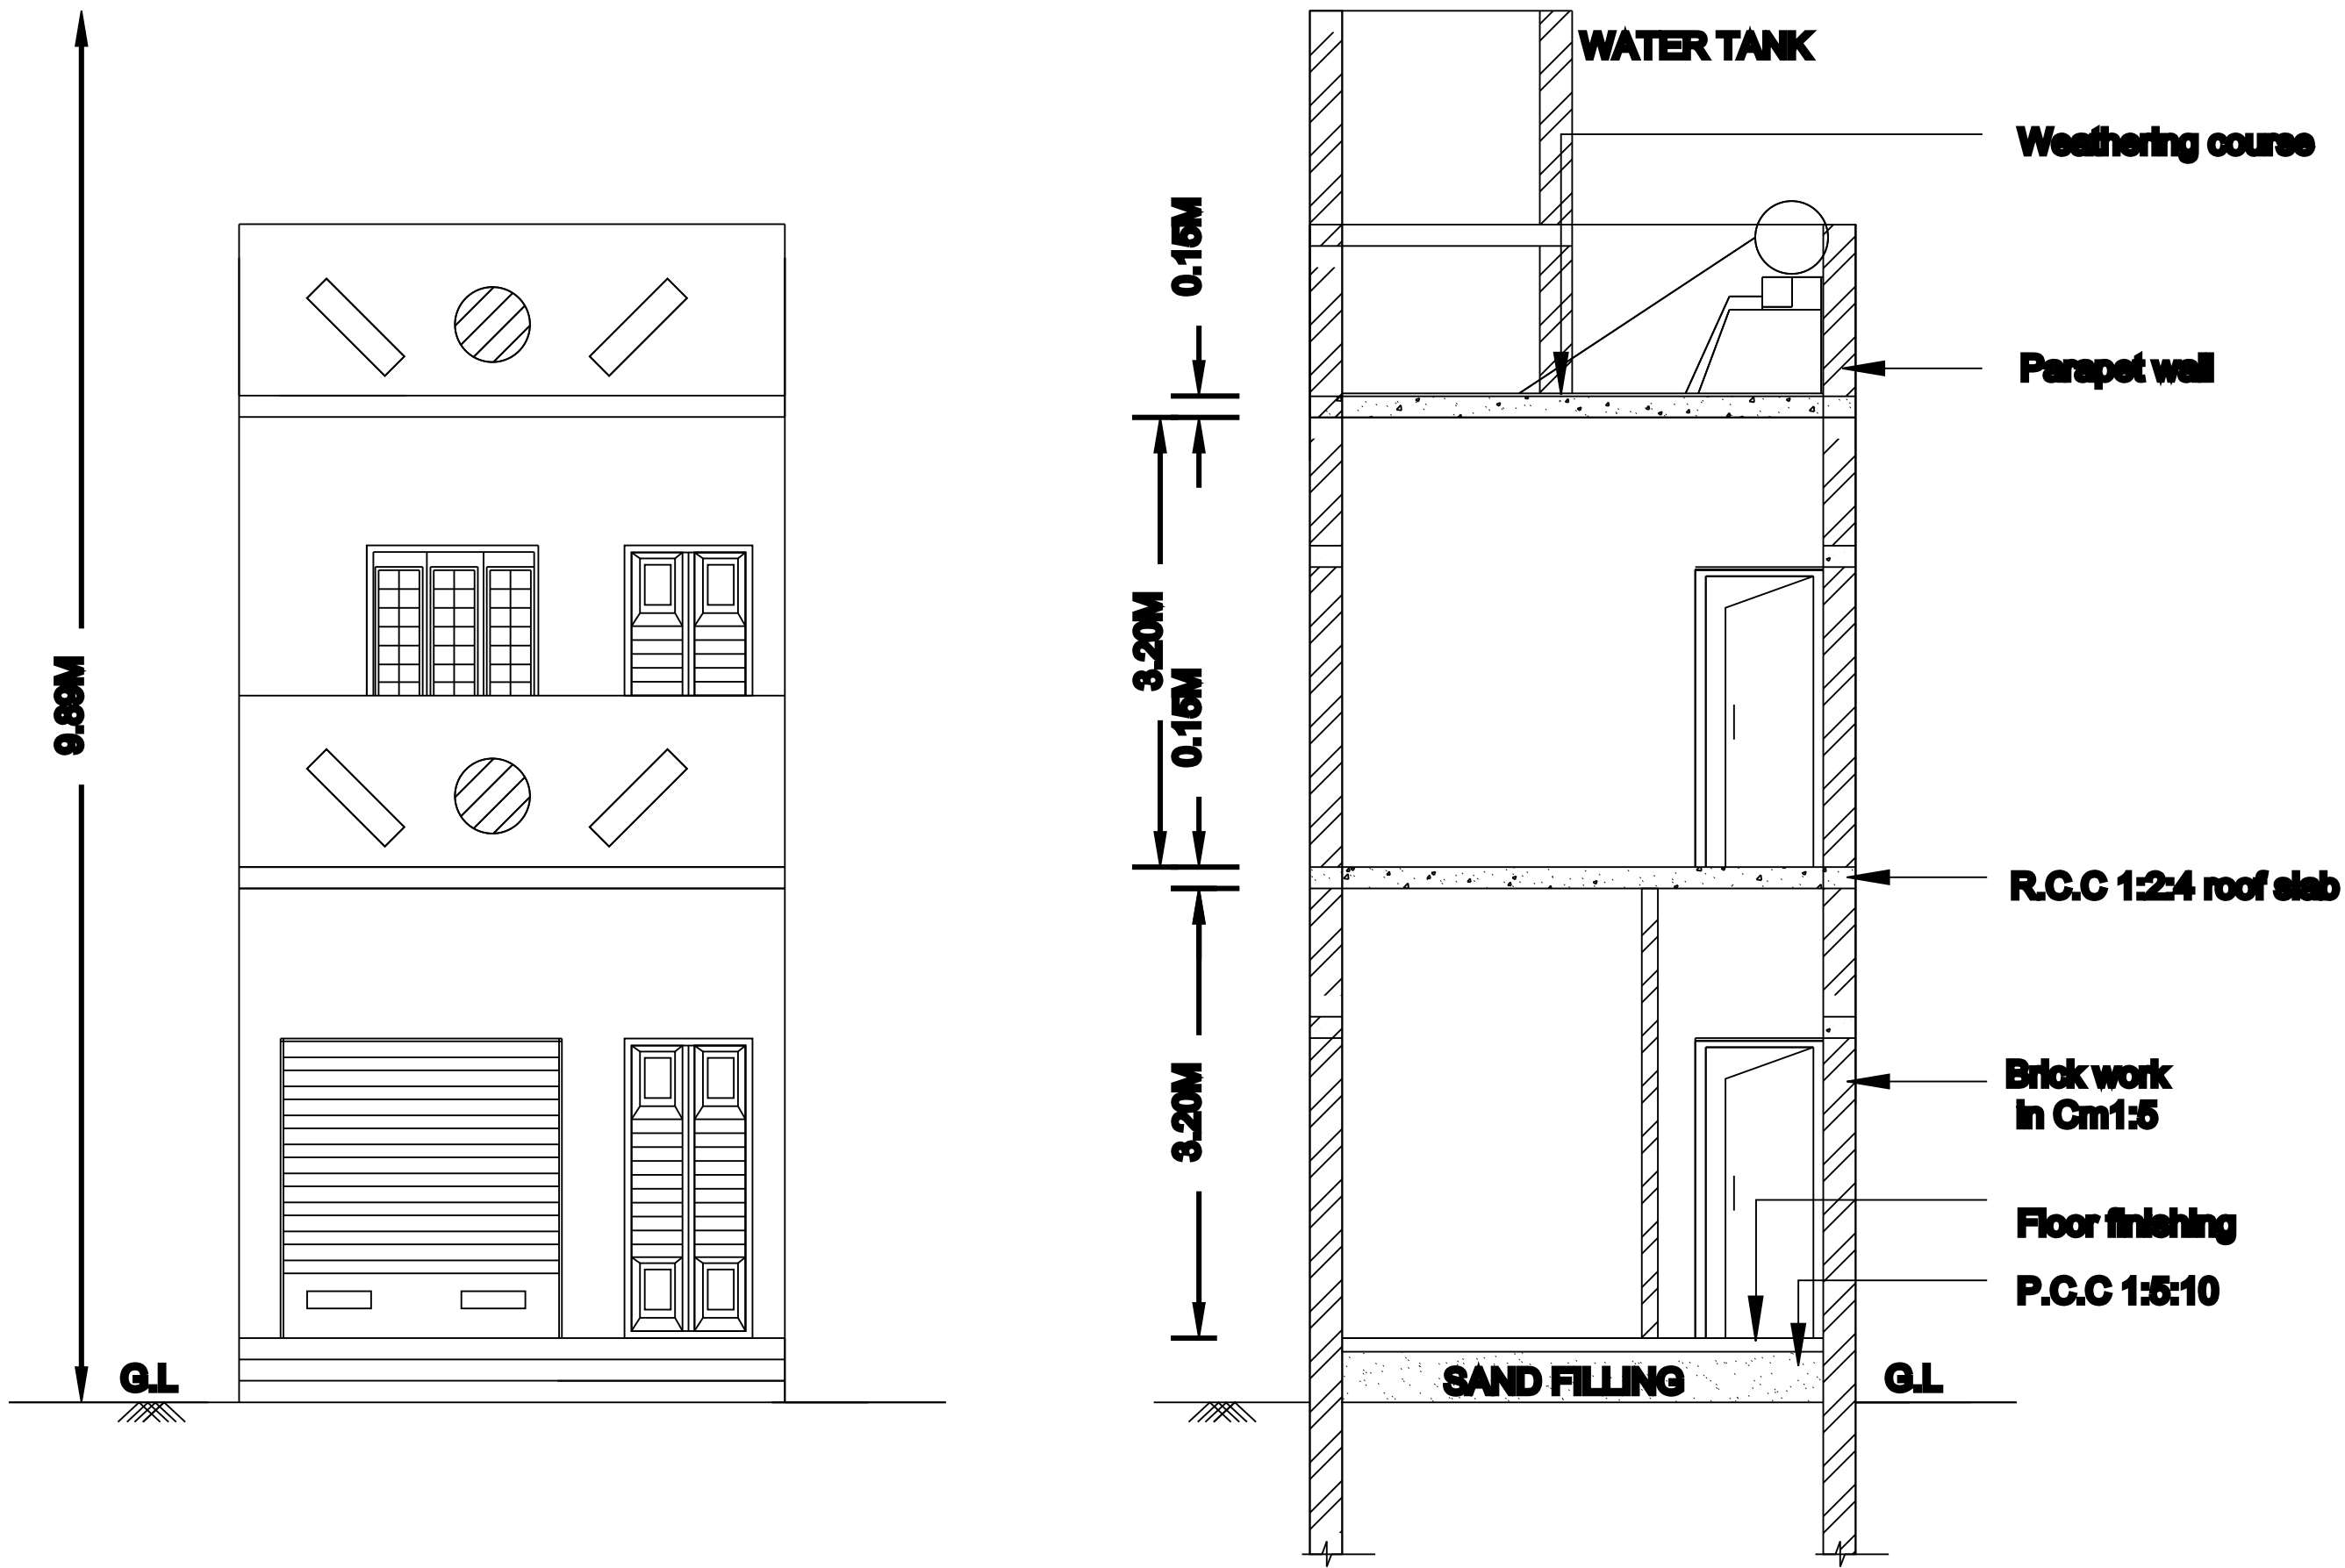

OFFICE USE:

REFERENCE	FEET	METERS
R.S ROLLING SHUTTER	6'6"x7'0"	2.00x2.13
GG GRILL GATE	3'0"x7'0"	0.91x2.13
D DOOR	3'0"x7'0"	0.91x2.13
W WINDOW	4'0"x4'0"	1.22x1.22
AREA CALCUATION	SQ.FT	SQ.MT
TOTAL AREA OF THE SITE	672.00	62.43
PROPOSED G.F AREA (COMMERCIAL)	85.25	7.92
PROPOSED G.F AREA (RESIDENTIAL)	386.75	35.93
PROPOSED F.F AREA (RESIDENTIAL)	319.26	29.66
OPEN AREA	200.00	18.58

COLOUR INDEX:

- 1.SITE BOUNDRY SHOWN
- 2.PROPOSED BUILDING SHOWN
- 3.EXISTING ROAD SHOWN

NOTE:

- 1.ALL DIMENSIONS ARE IN FEET & METER
- 2.WASTE WATER USED FOR GARDENING PURPOSE
- 3.RAIN WATER HARVESTING PIT TO BE PROVIDED
- 4.U-SEPTIC TANK TO BE PROVIDED

SCALE: 1INCH = 8FEET (OR) 1:100

OWNER:

ENGINEER: