




PLAN SHOWING THE PROPOSED CONSTRUCTION OF A RESIDENTIAL BUILDING IN GROUND FLOOR AT S.F.NO: 71/1A1B,
VALLANDARAMAM VILLAGE & PANCHAYAT ANAICUT TALUK VELLORE DISTRICT.
SCALE : 1Inch = 8Feet (OR) 1CM = 1M

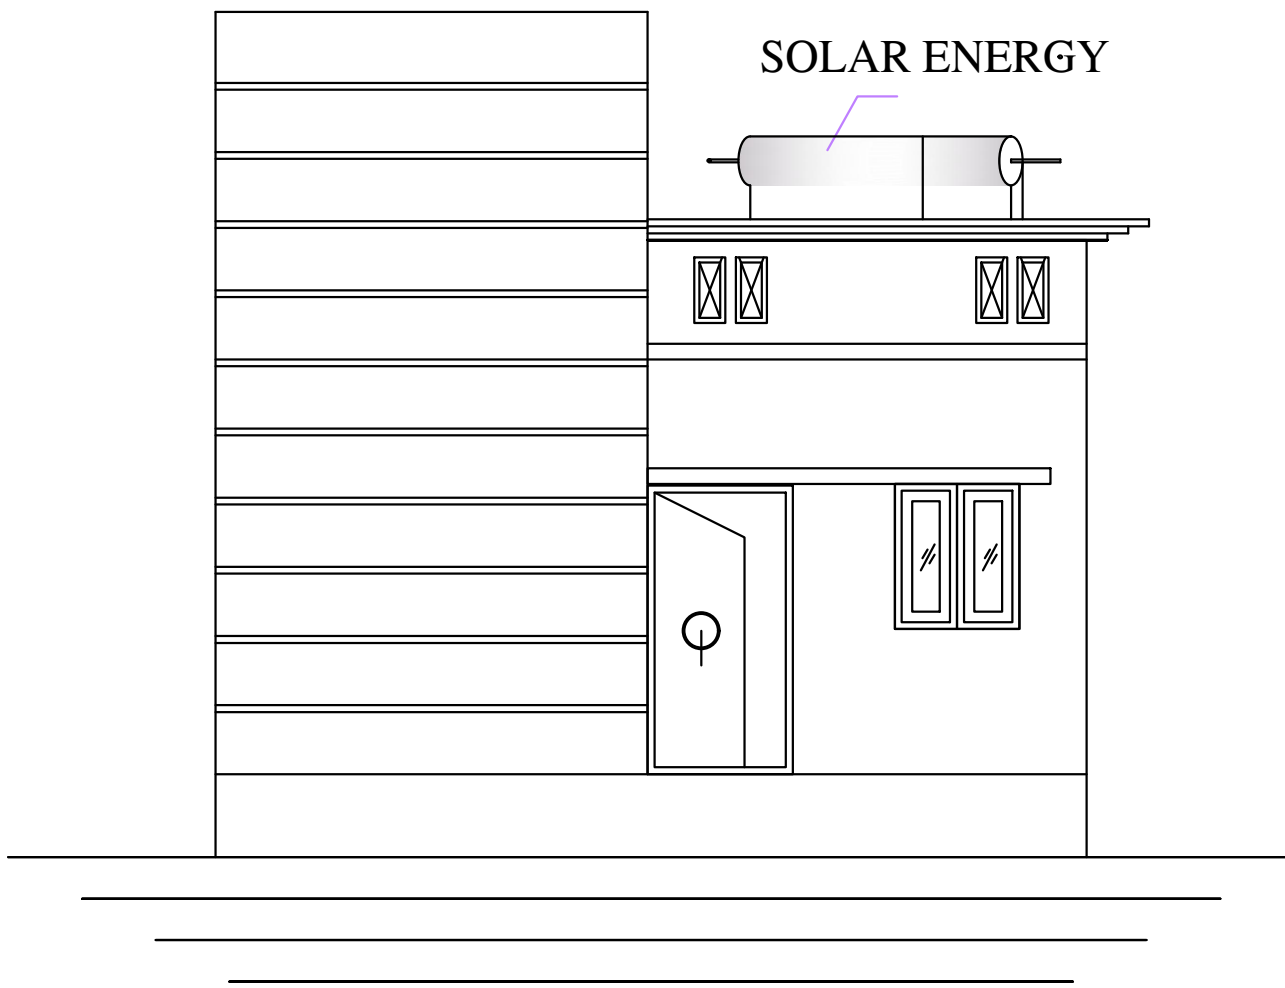


ELEVATION

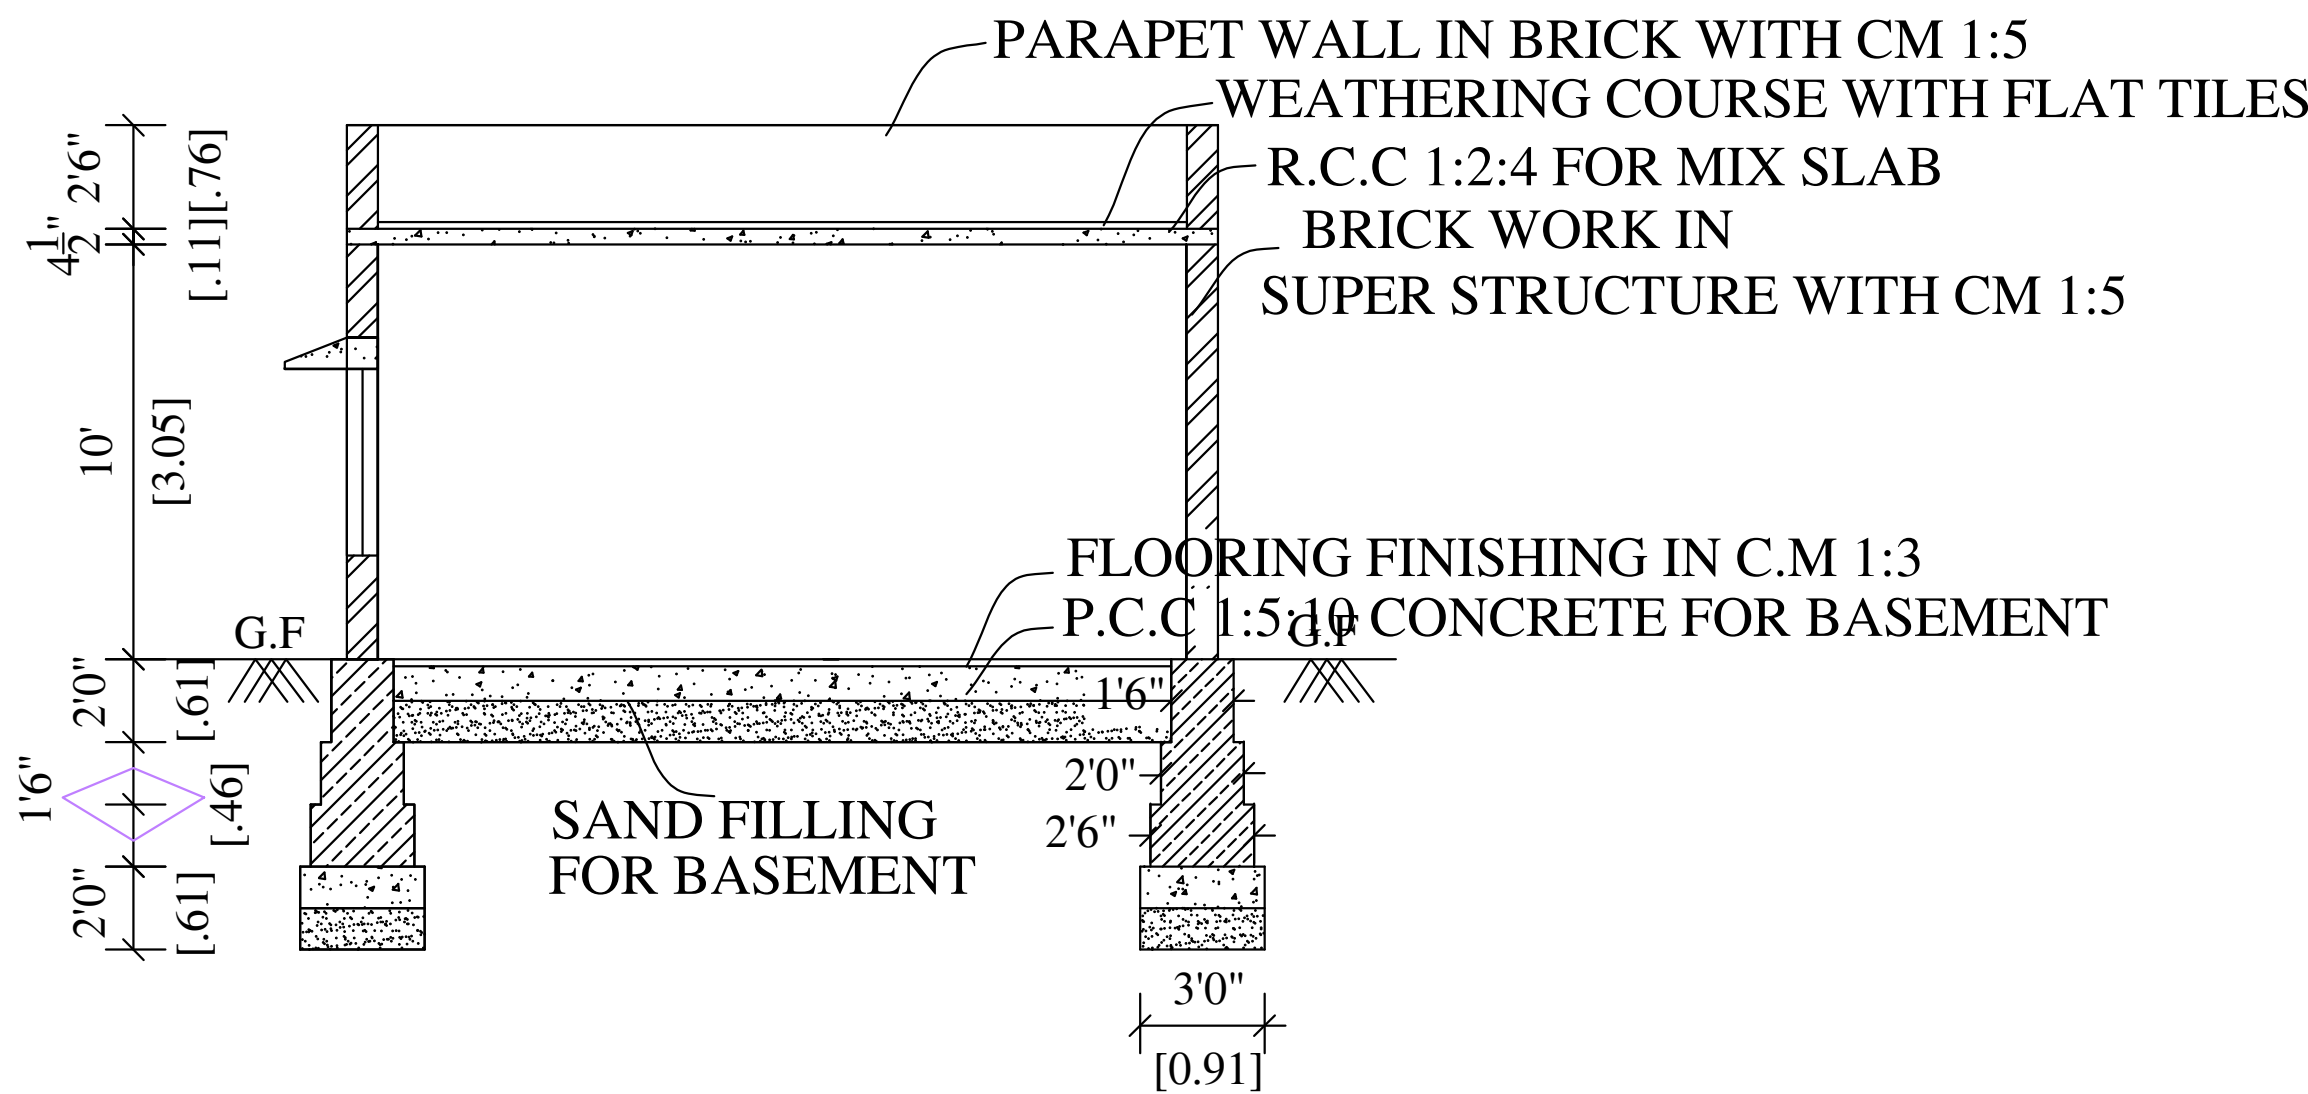


SECTION NO R-S

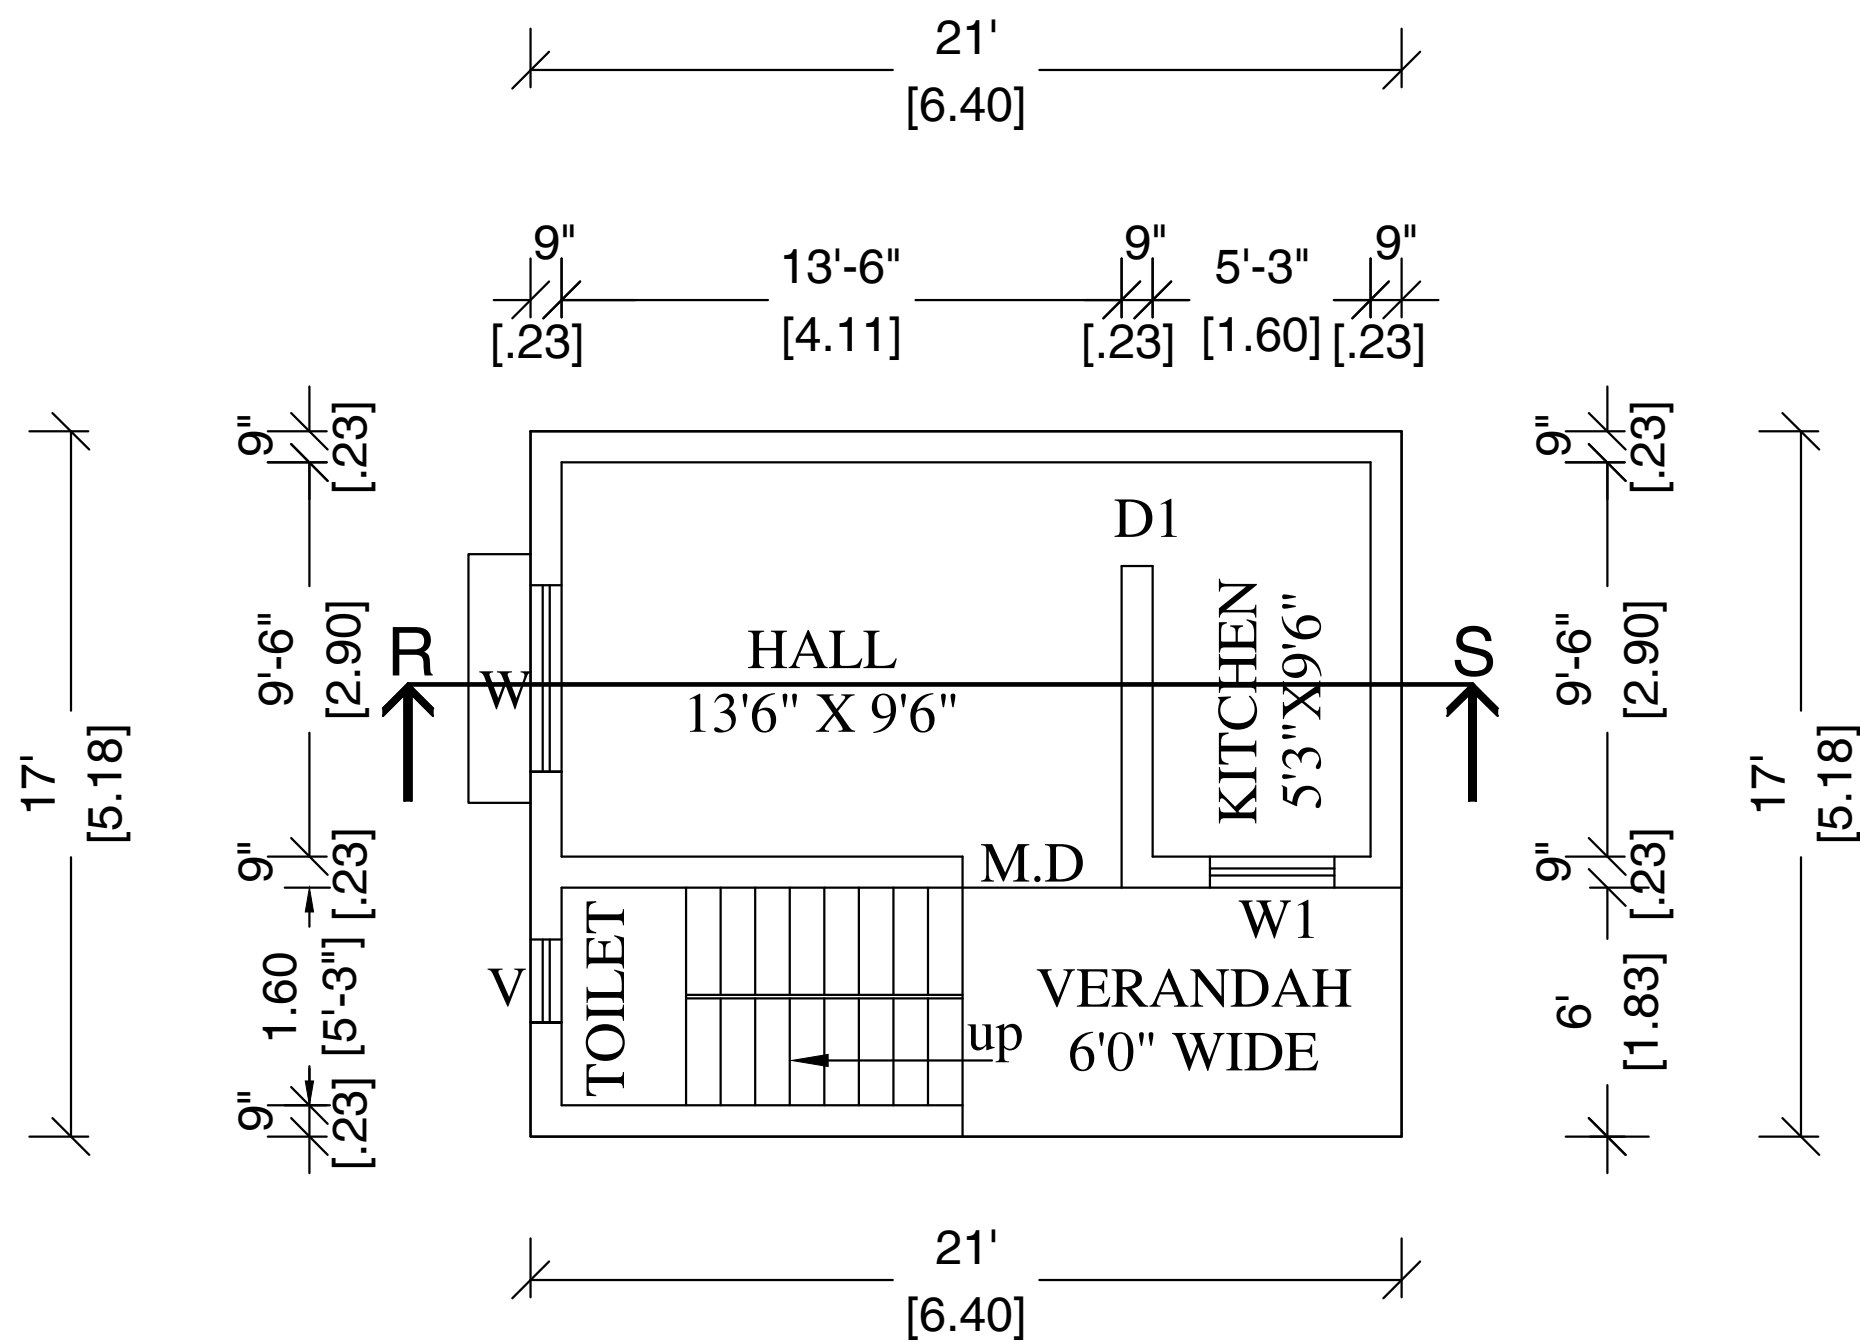

GROUND FLOOR PLAN

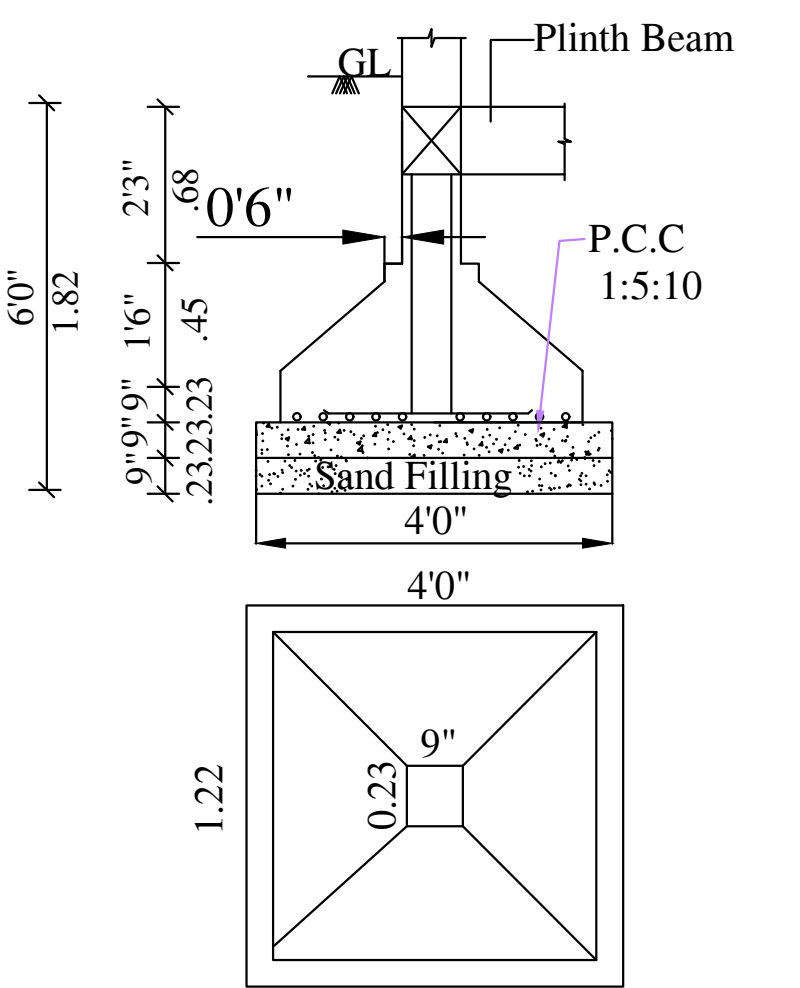


COLUMN DETAIL
NOT TO SCALE

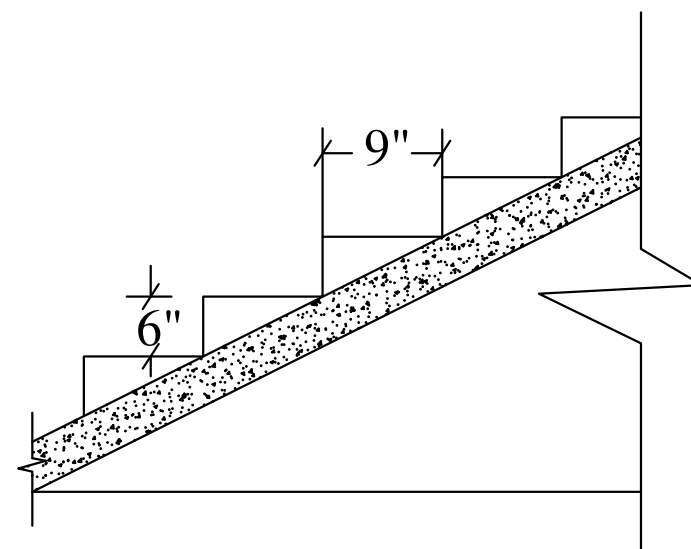


Staircase Detail
Not To Scale

NOTE:
Width - 3'0" - 0.91M
Tread - 0'9" - 0.23M
Rise - 0'6" - 0.15M


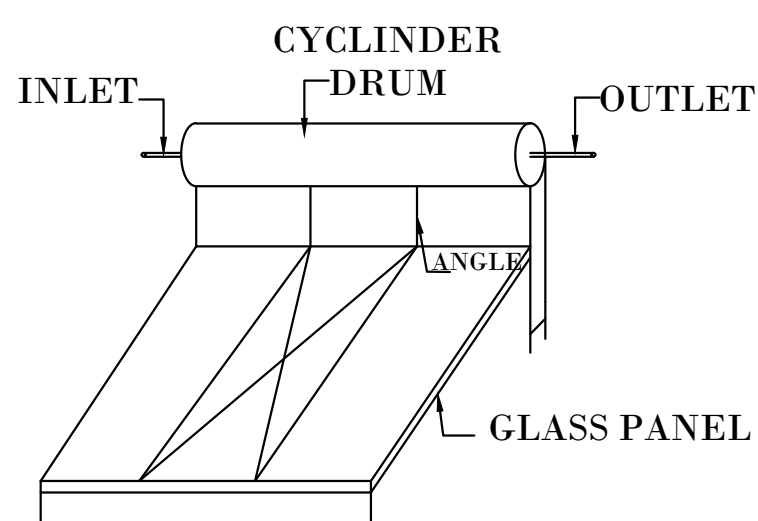


SOLAR ENERGY
(NOT TO SCALE)


Rain Water Harvest Unit
Not To Scale

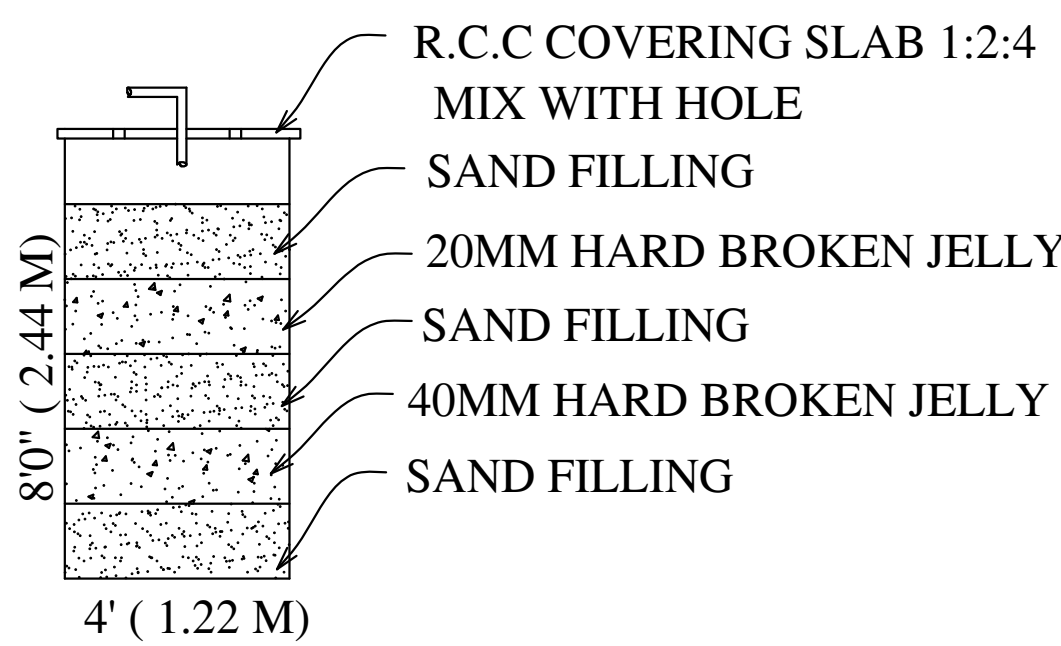

Waste Water Recycle Unit
Not To Scale

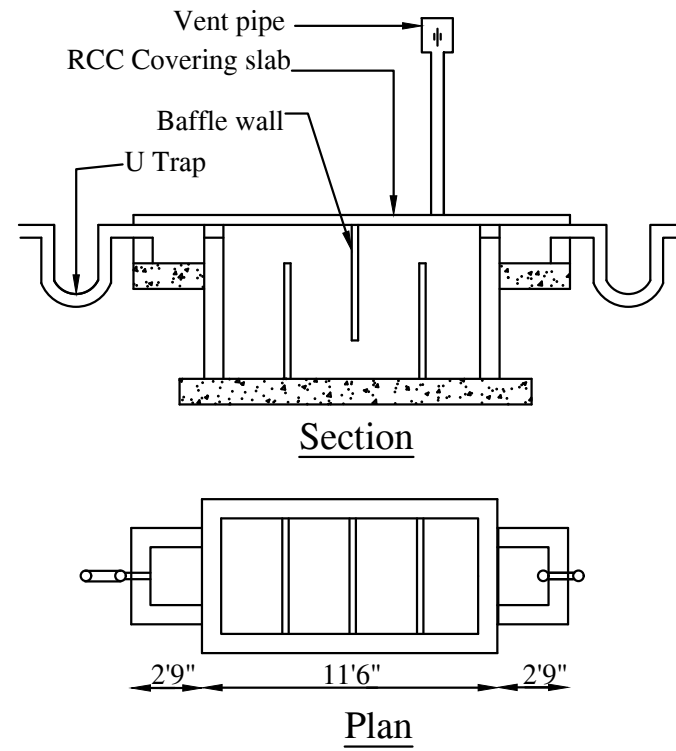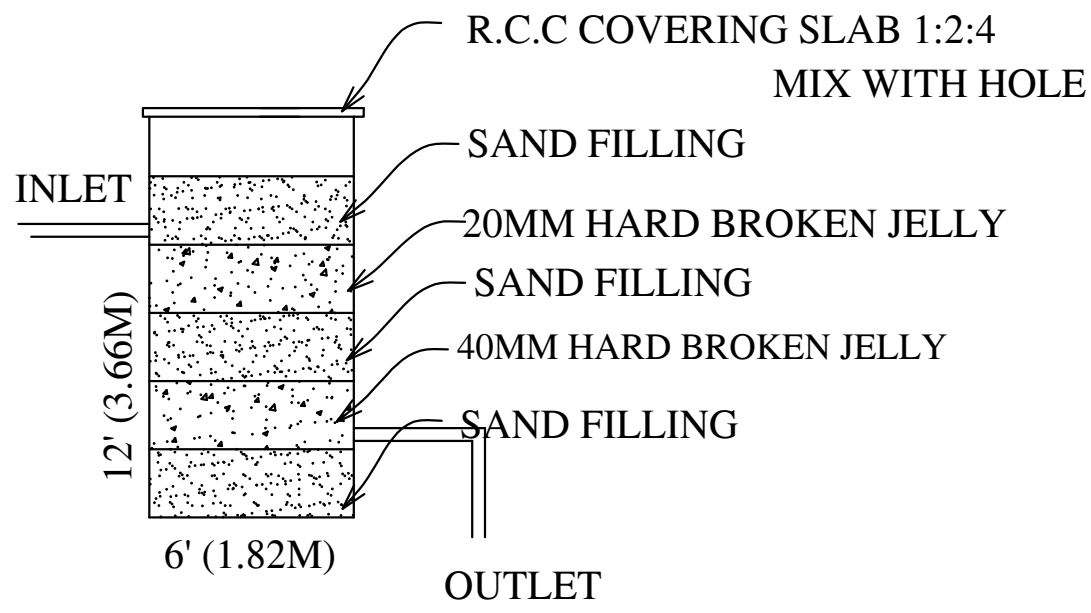

Septic Tank With U Trap
Not To Scale

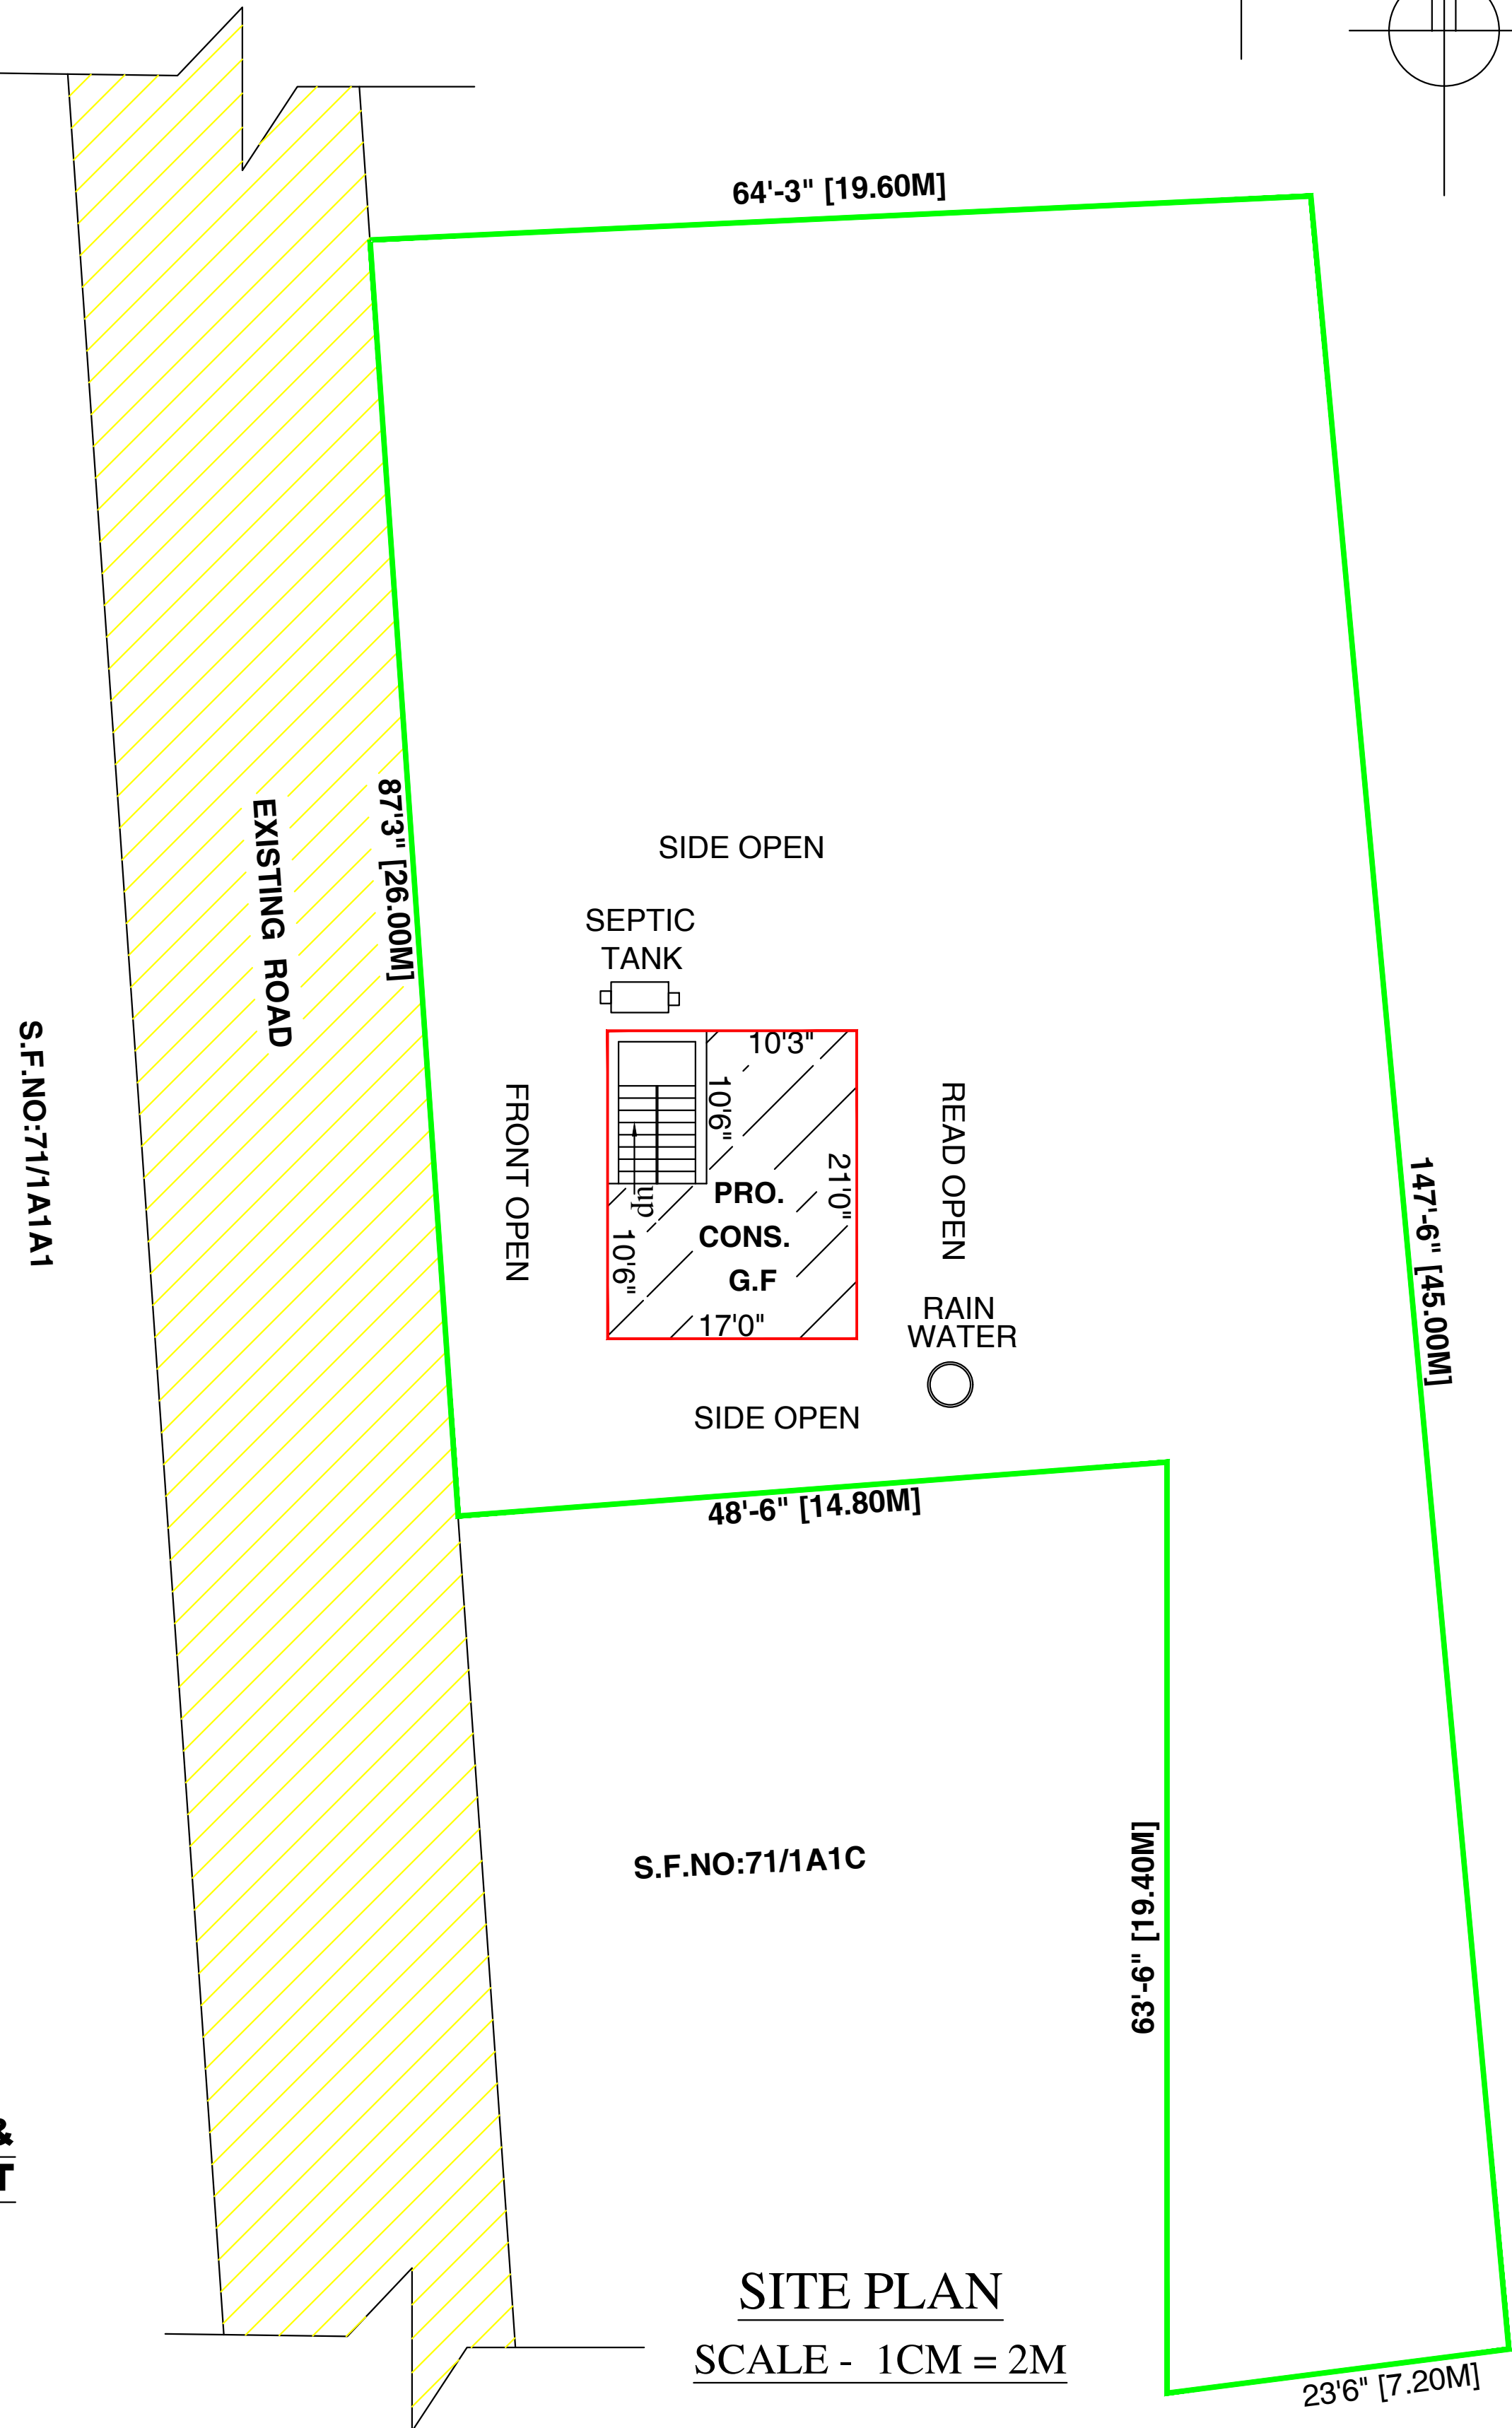

SITE PLAN
SCALE - 1CM = 2M

AREA DETAILS:-

	Sq.ft.	Sq.mt.
TOTAL AREA OF THE PLOT ---	6976.00	648.00
PRO. CONS. G.F. AREA -----	357.00	33.16
OPEN SPACE AREA ---	6619.00	614.84

JOINERIES:-

M.D --- -MAIN DOOR -----	3'6" X 7'0"	1.07 X 2.13
D--- --- DOOR -----	3'3" X 7'0"	0.99 X 2.13
D1 --- ---DOOR -----	2'6" X 7'0"	0.76 X 2.13
W --- ---WINDOW -----	4'6" X 4'6"	1.37 X 1.37
W1 --- ---WINDOW -----	3'3" X 3'6"	0.99 X 1.07
V --- --- VENTILATOR -----	3'0" X 2'0"	0.91 X 0.61

SPECIFICATION:-

ALL DETAILS ARE AS SHOWN IN SECTION ON ---- "R-S"

LEGEND:-

OWNER'S BOUNDARY SHOWN IN GREEN----	☐
PROPOSED CONSTRUCTION SHOWN IN RED----	☐
EXISTING ROAD SHOWN IN YELLOW----	☐

OFFICE USE

Er. K. PALANI, B.E.,
Consulting Engineer &
Licenced Building Surveyor
(Opp. Thorappadi Mandalam Office),
73/1, Azad Road, Thorapadi, Vellore - 2.
LAP - RE / Gr-III / 2024 / 026
Mobile: 9842717287

APPLICANT'S SIGNATURE

CONSULTING ENGINEER

REF.NO:PD.114 /11.6.2024