

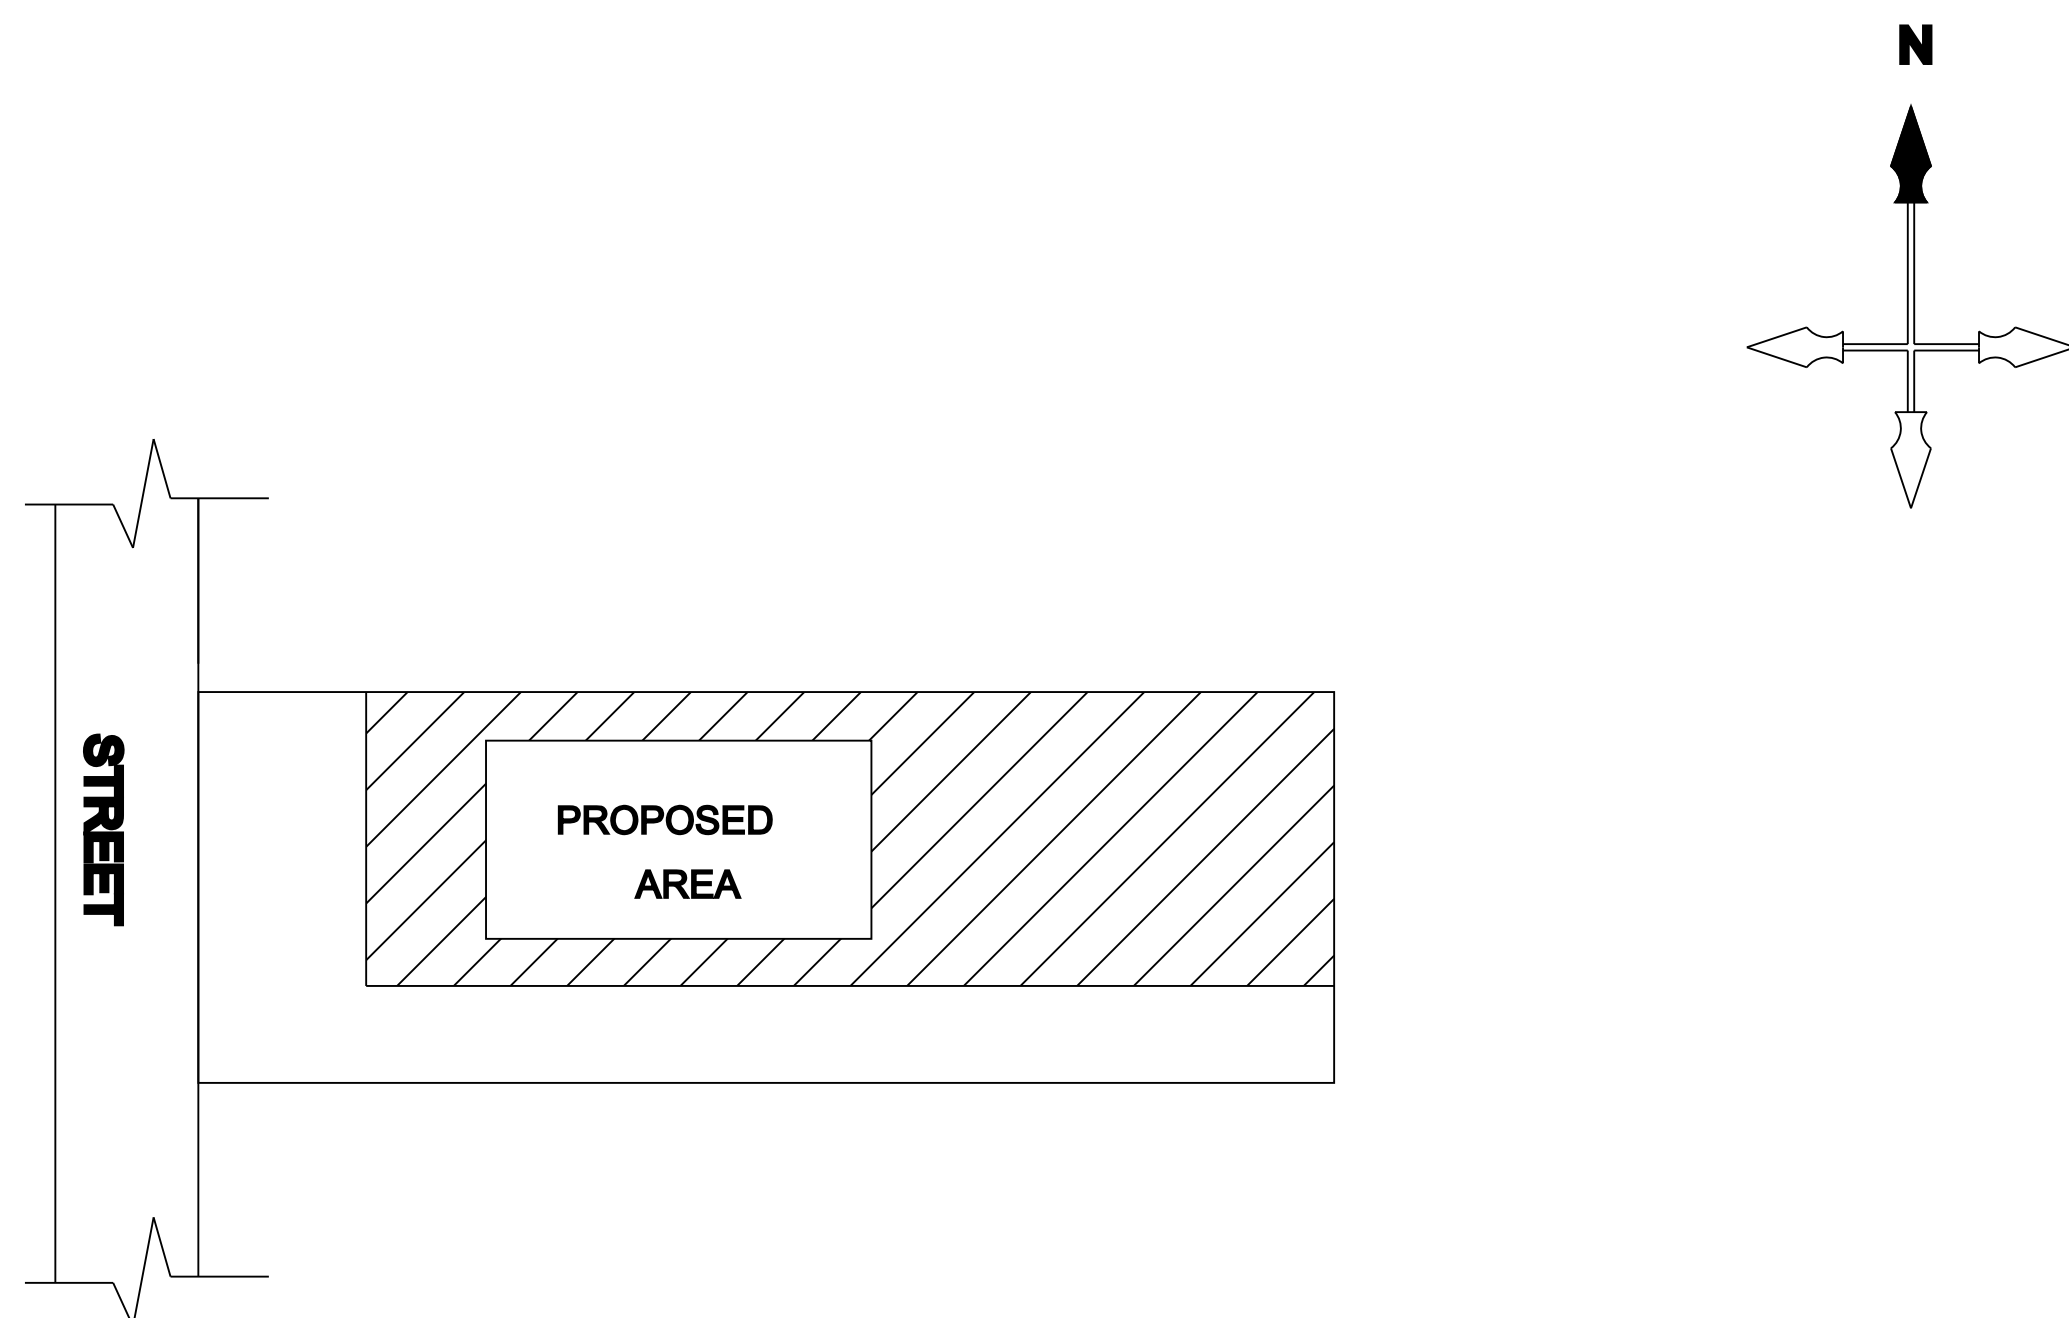
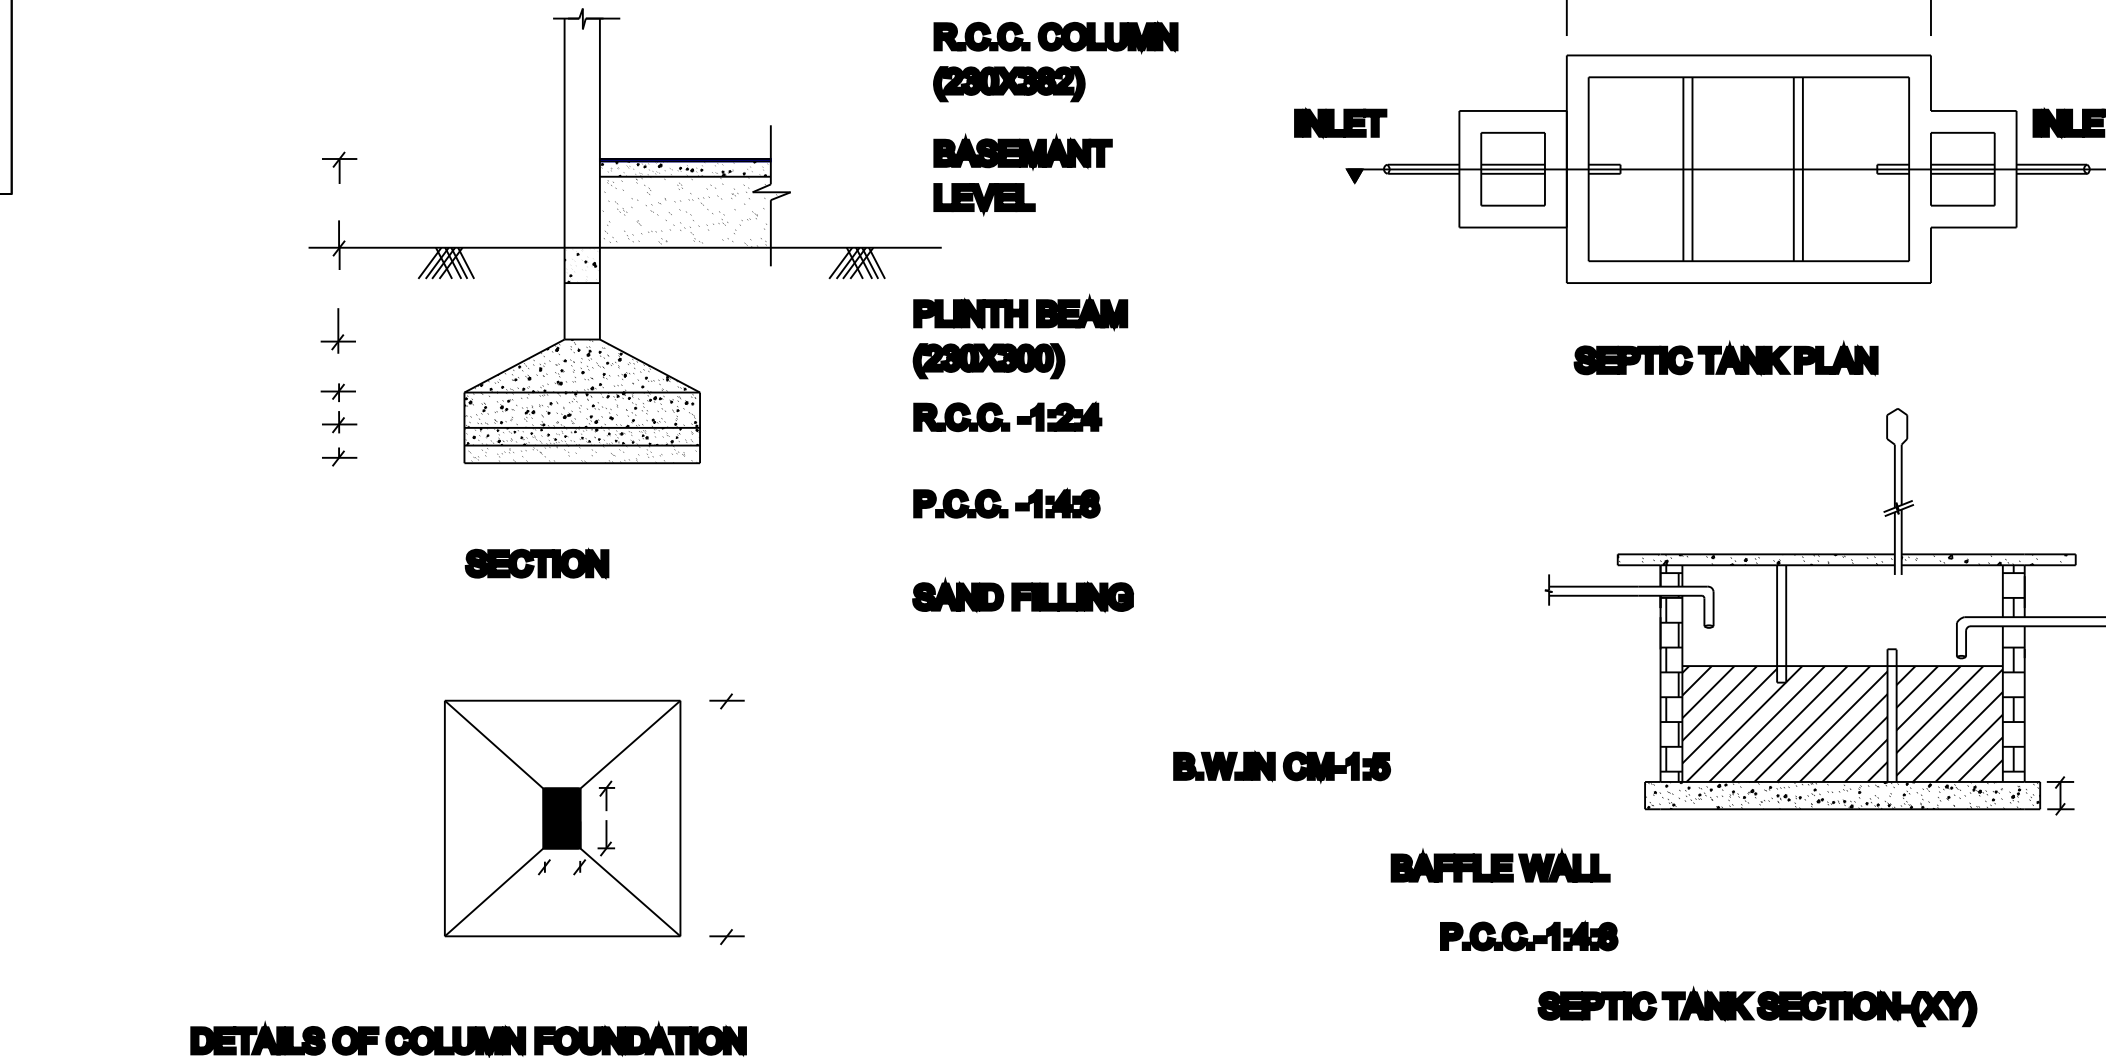
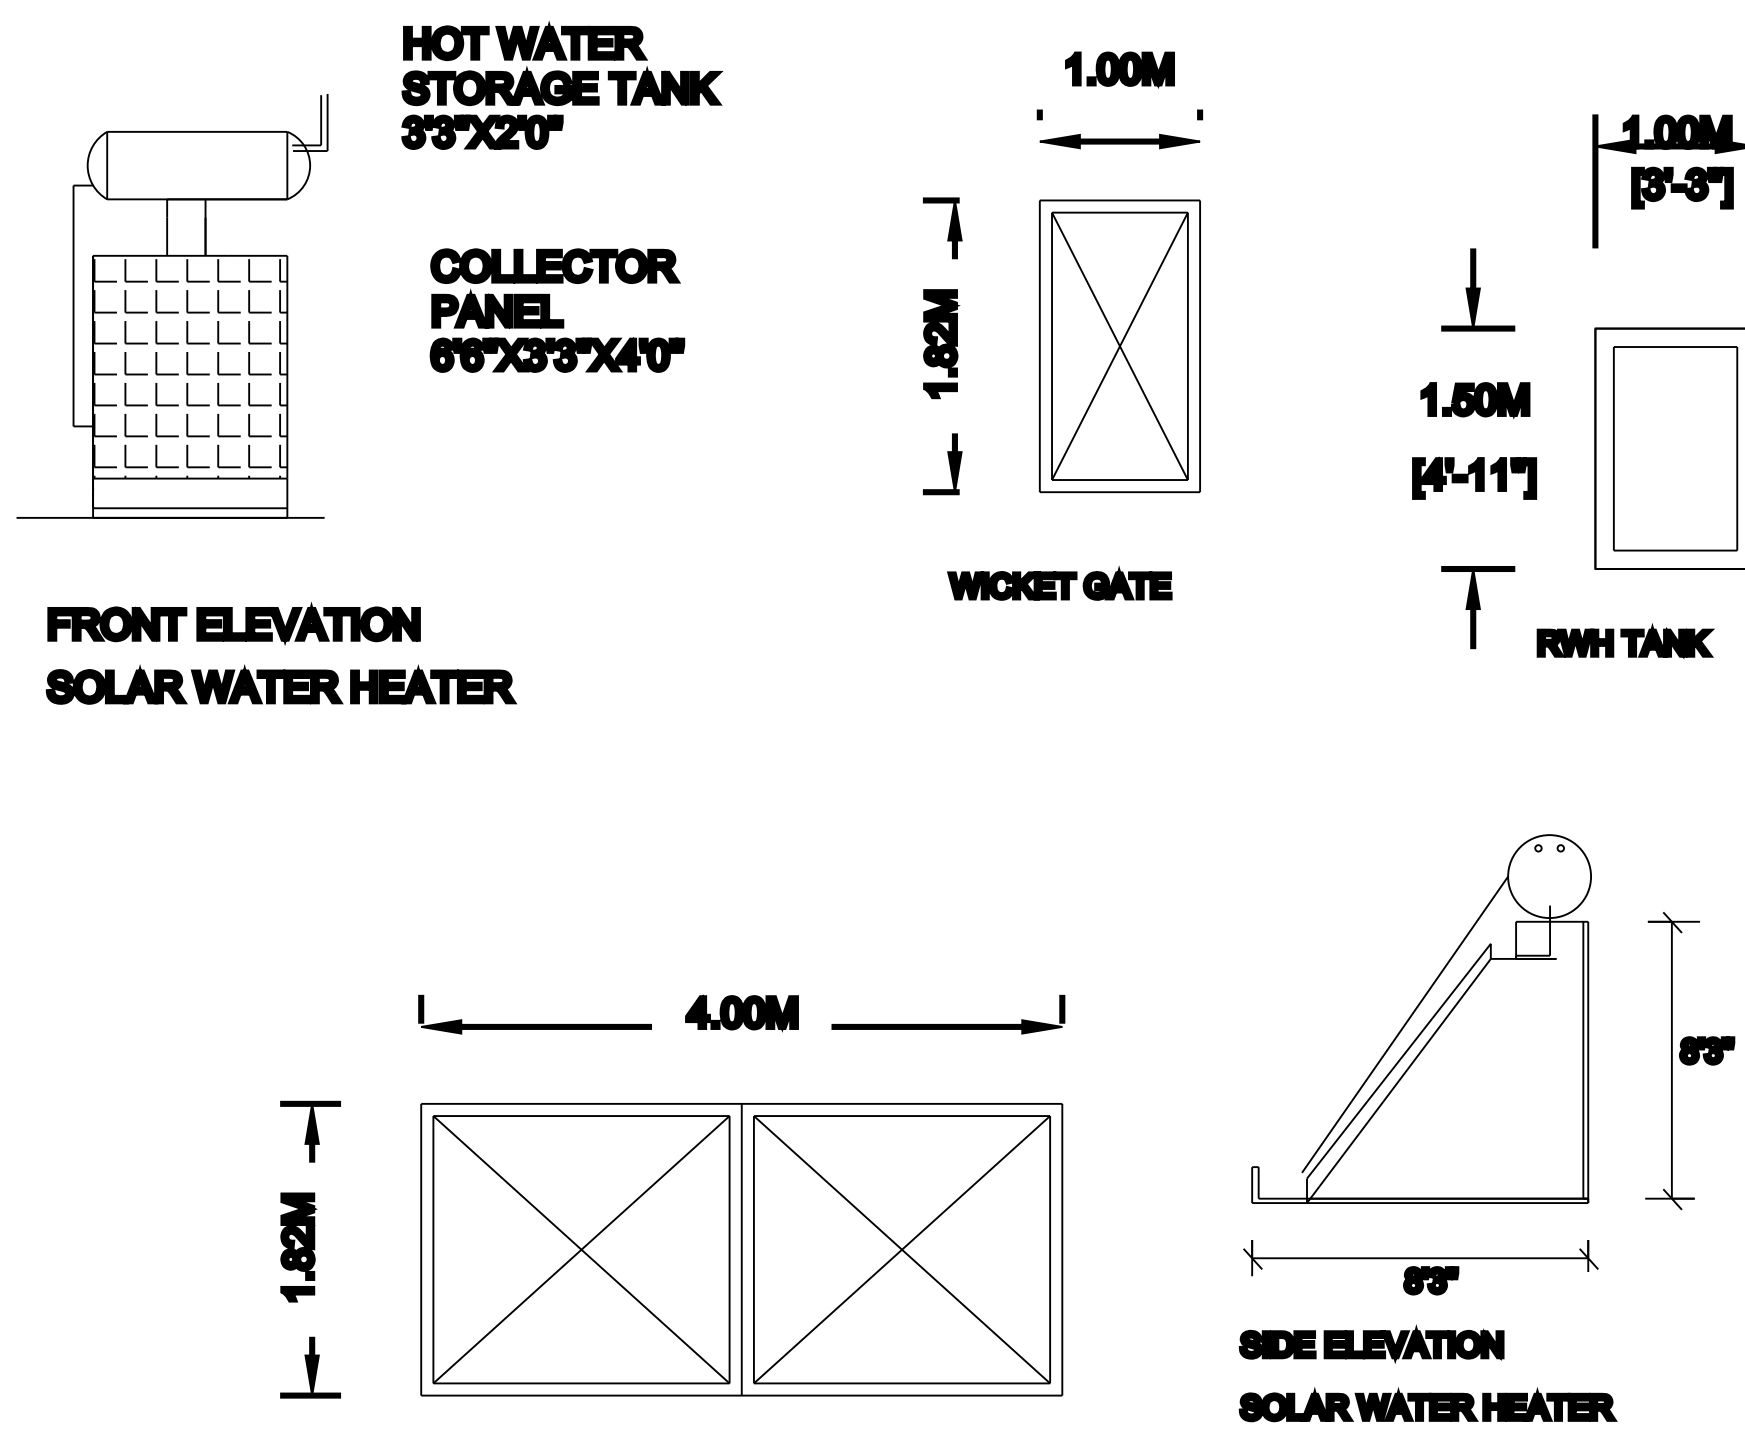
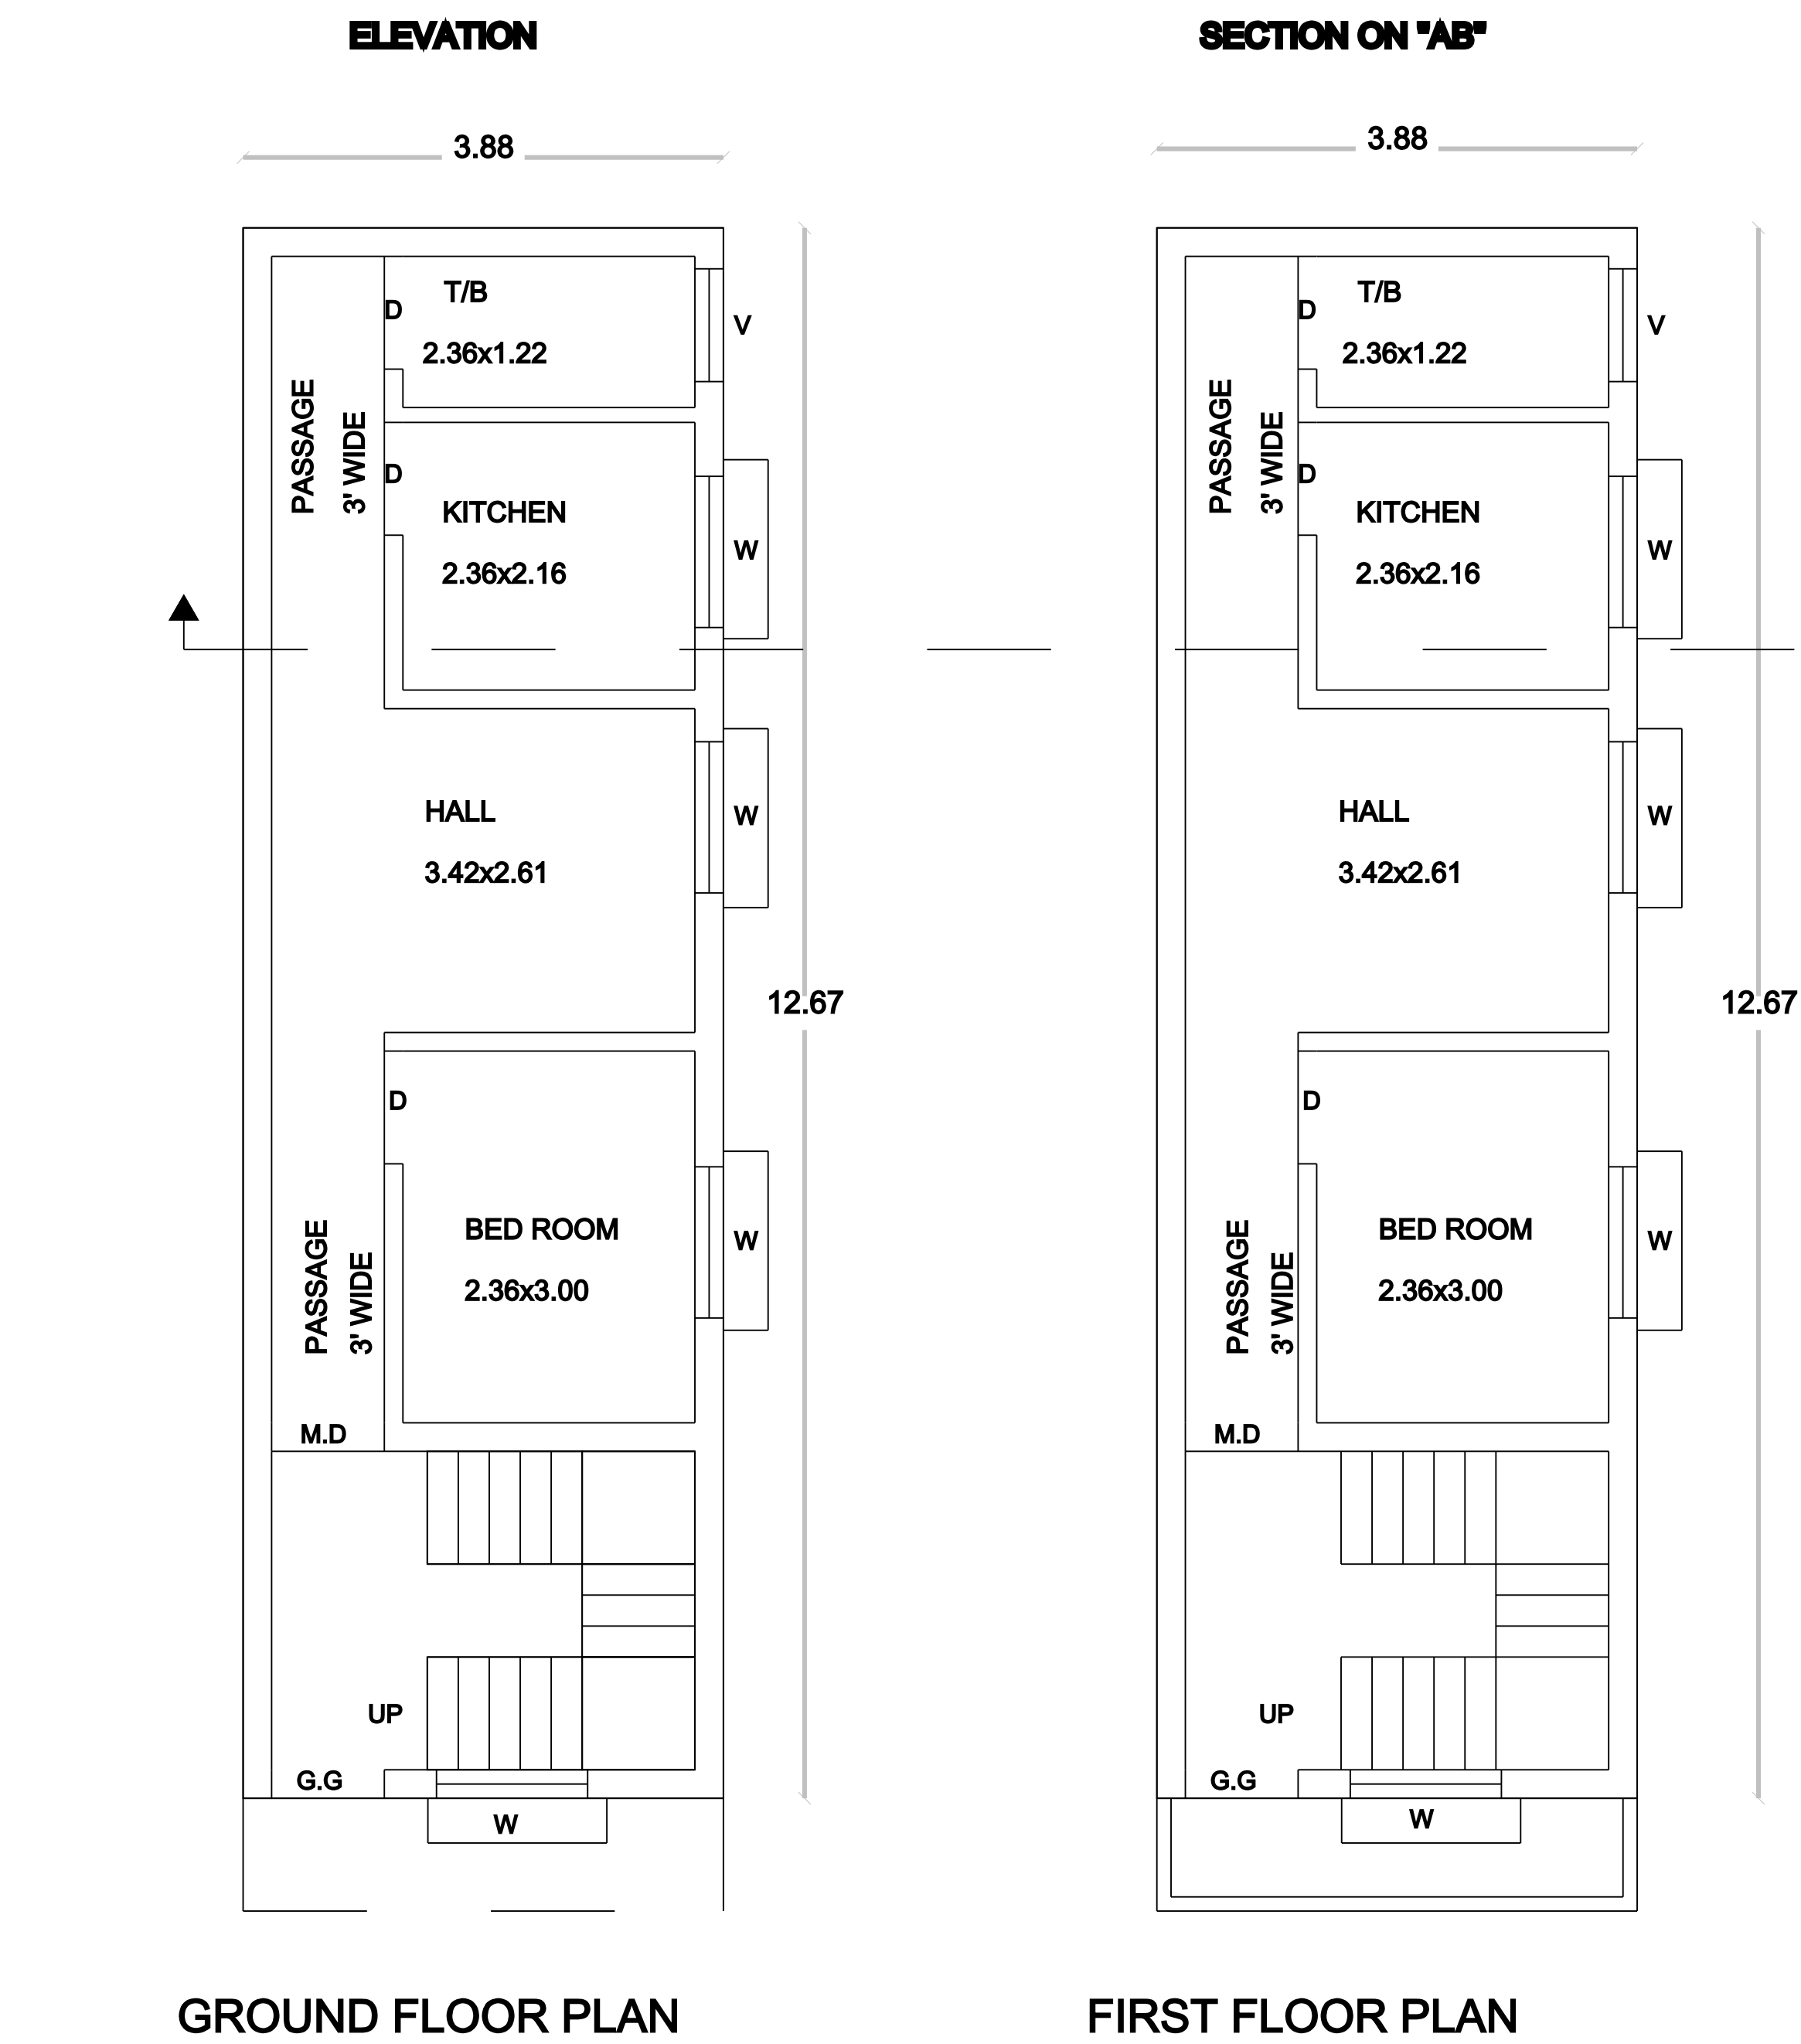


PLAN SHOWING THE PROPOSED CONSTRUCTION OF GROUND & FIRST FLOOR R.C.C ROOF RESIDENTIAL BUILDING IN S.F.No: 267/1B1A, PLOT No:144,
"MADHURAMBIGA NAGAR", SEEVOOR VILLAGE & PANCHAYAT, GUDIYATHAM TALUK, VELLORE DISTRICT .

NAME OF THE OWNER: Mr.E.MUBARAK .S/O.Mr.A.EQBAL

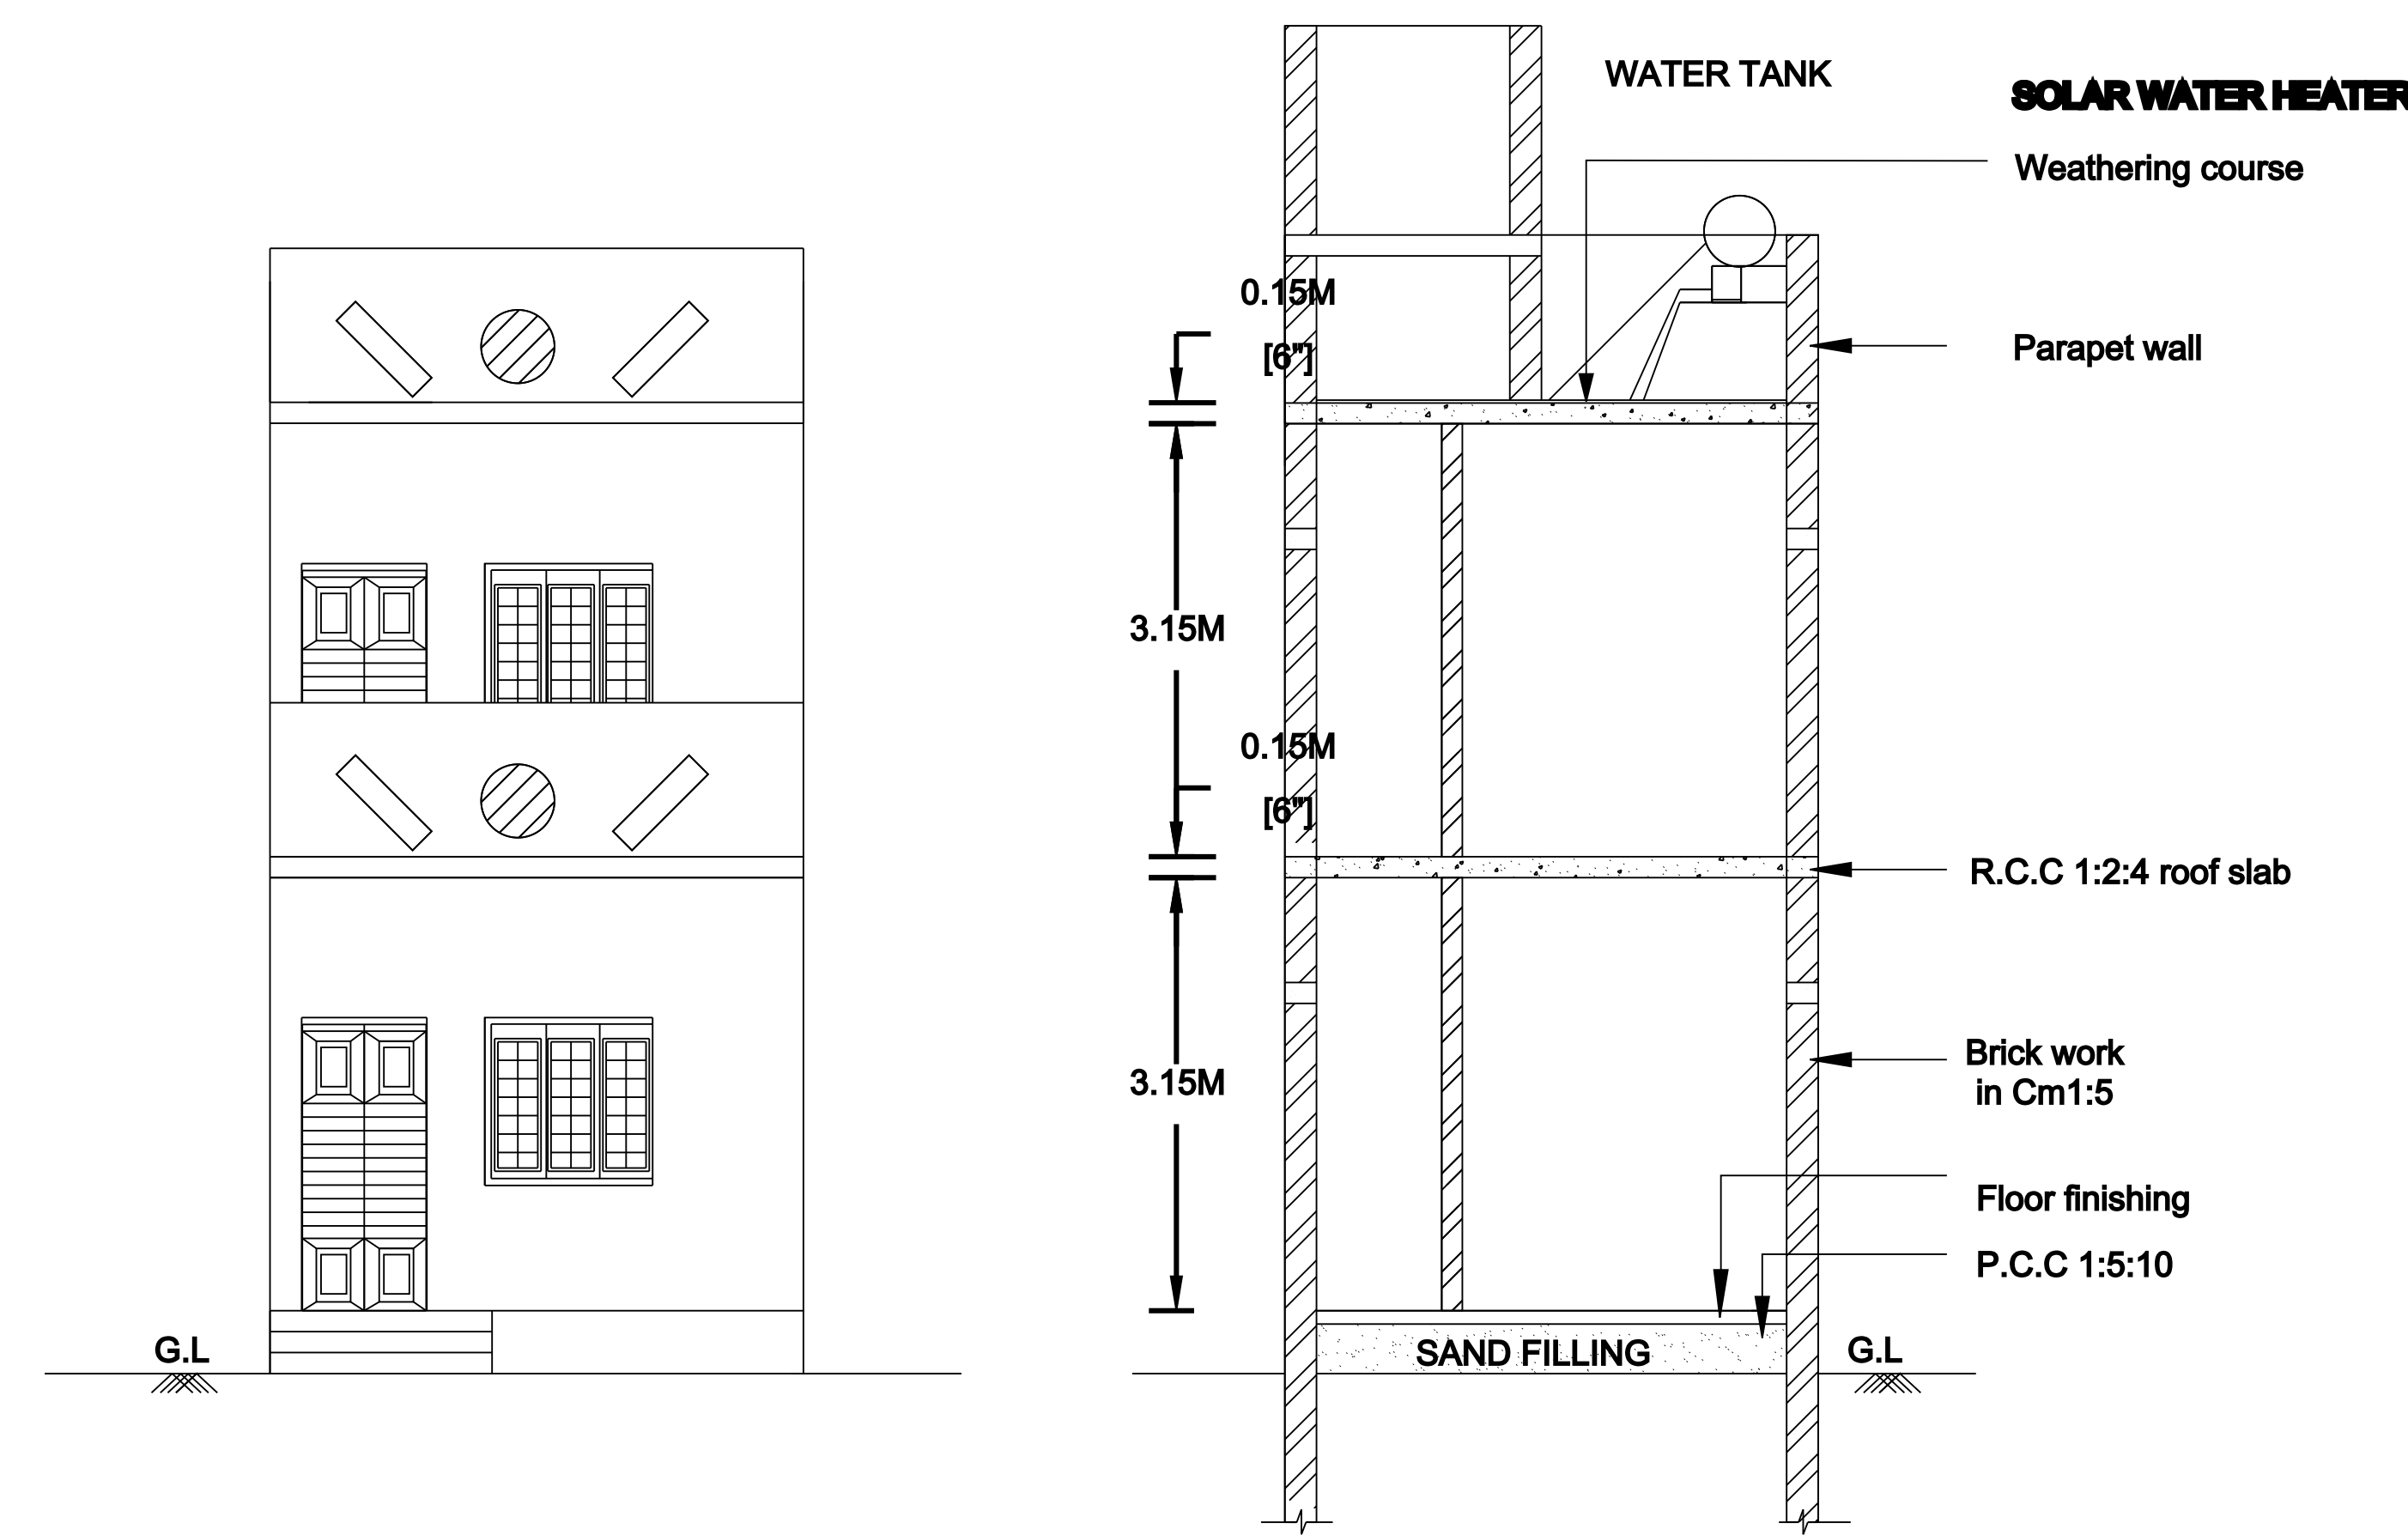

KEY PLAN (NOT TO SCALE)

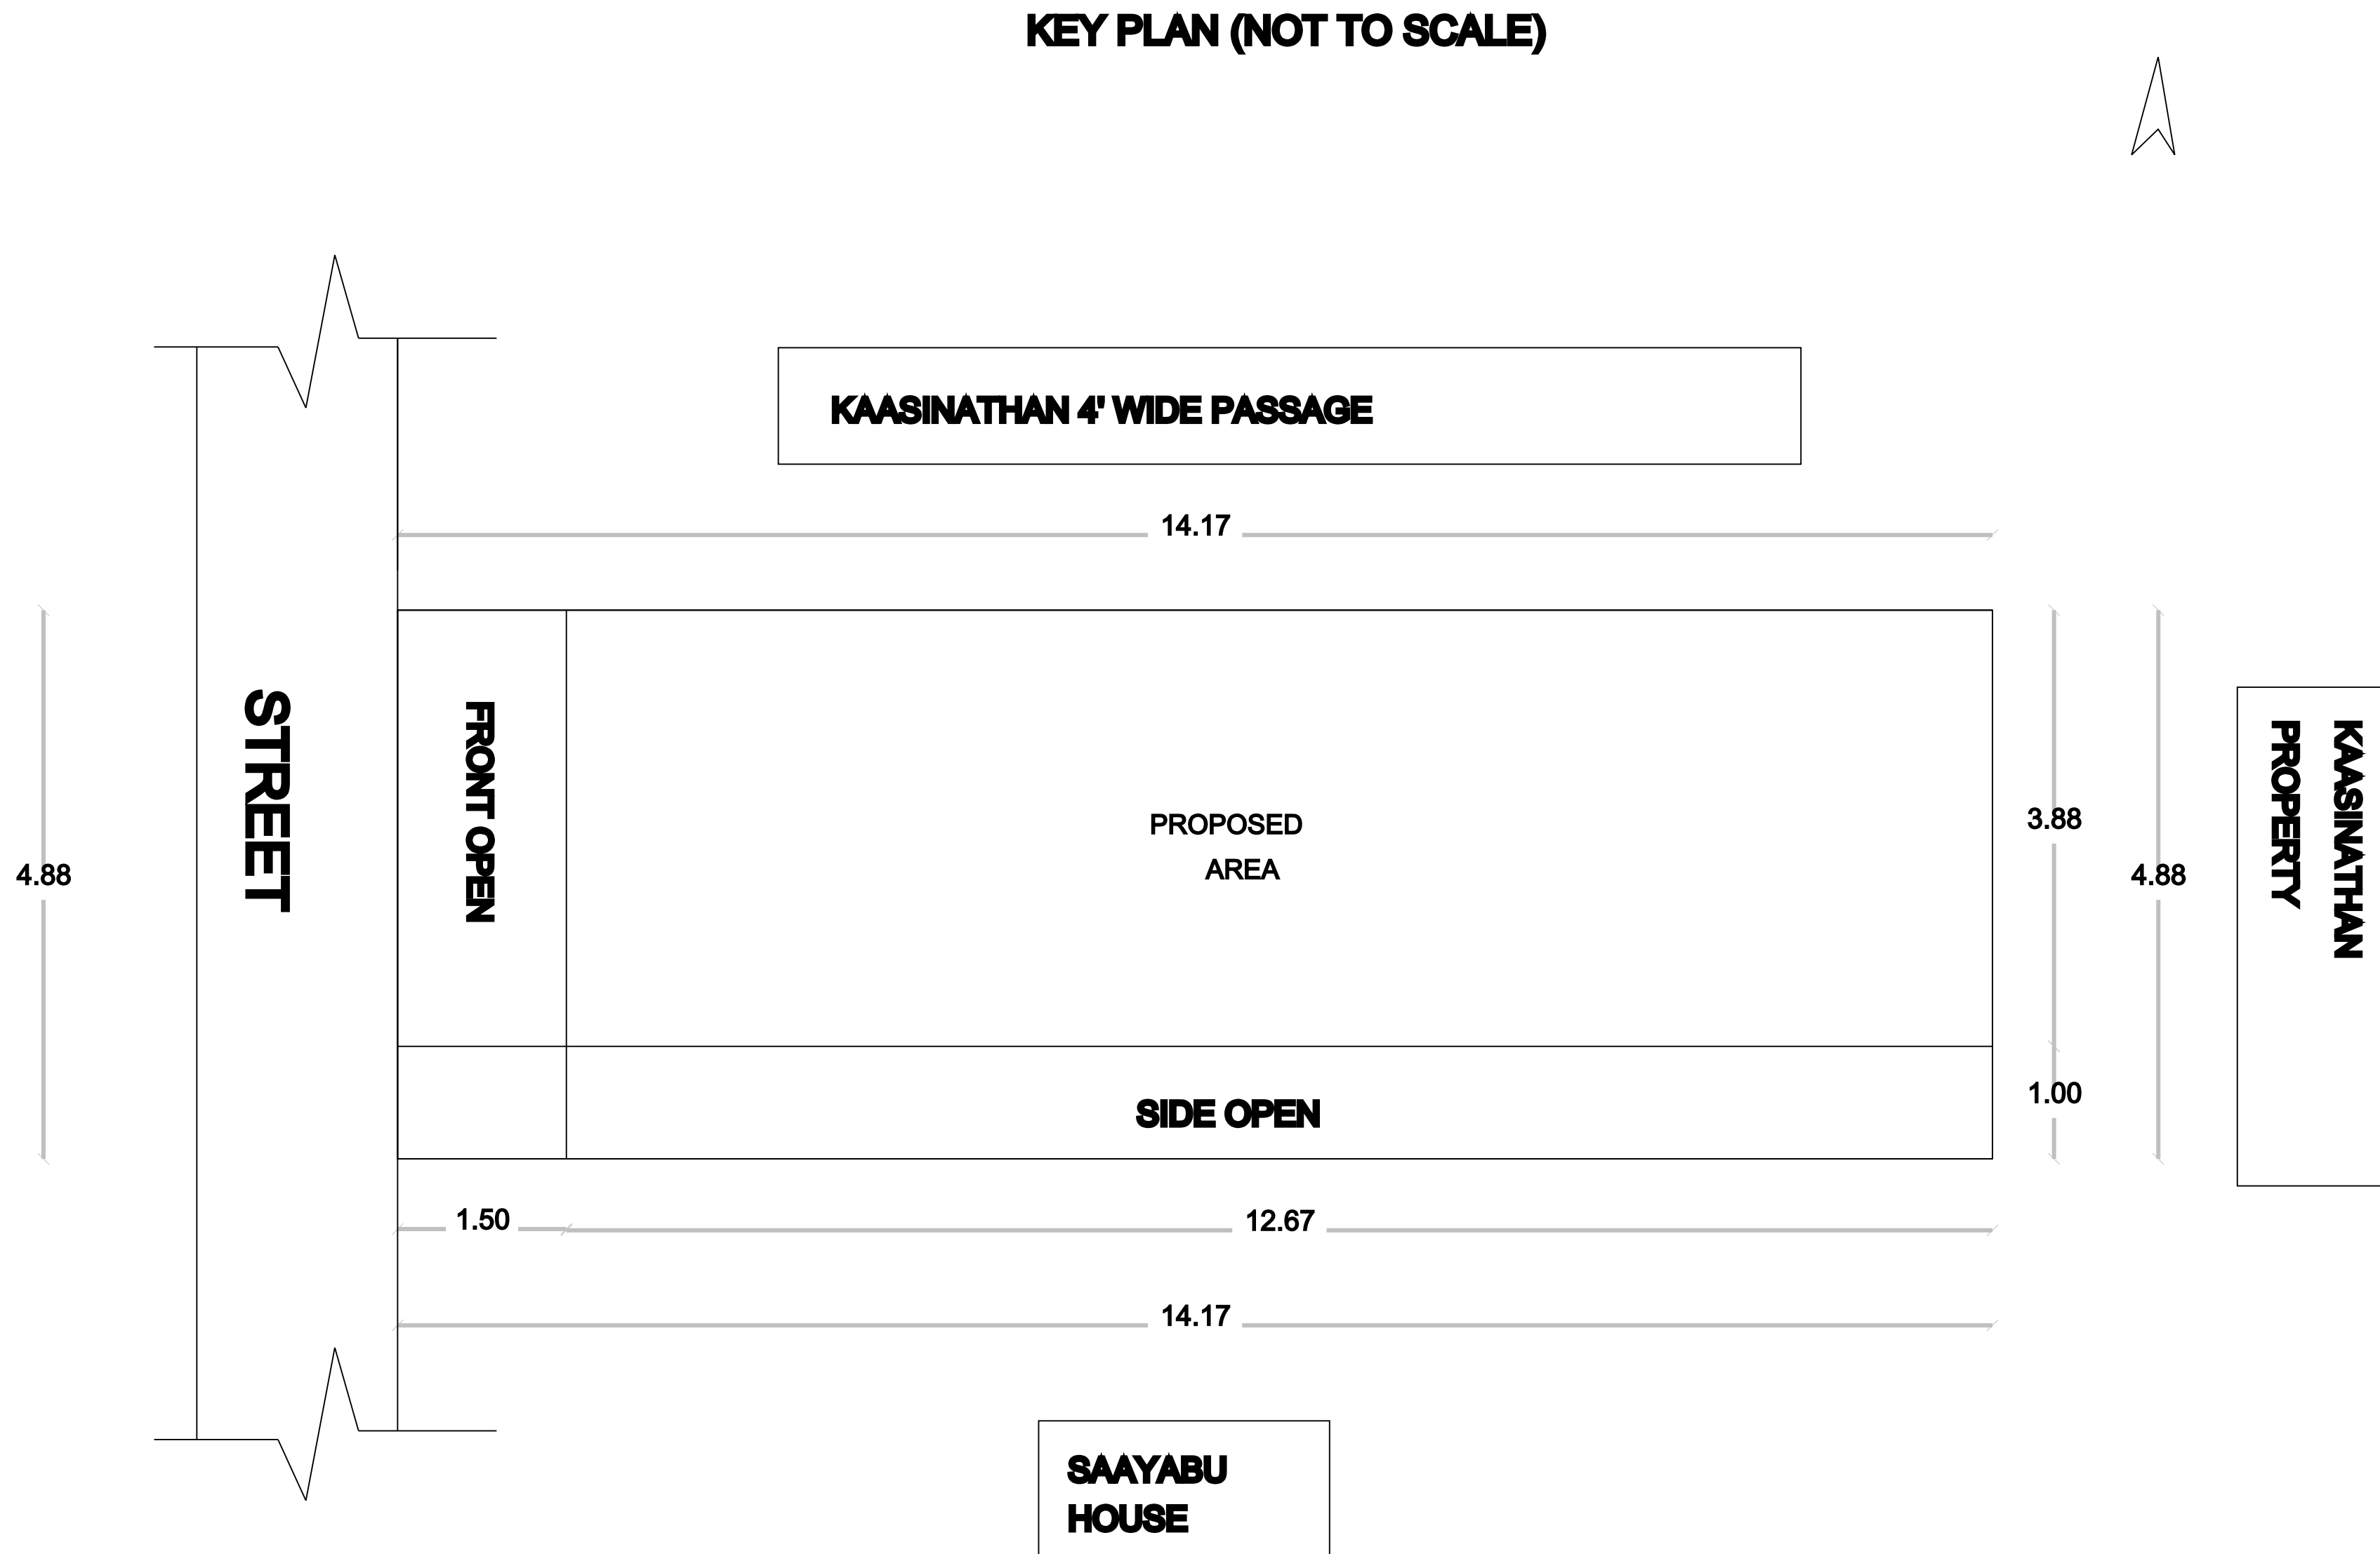

OFFICE USE:

REFERENCE	FEET	METERS
G.G GRILL GATE	3'0"X7'0"	0.91X2.13
M.D MAIN DOOR	3'0"X7'0"	0.91X2.13
D DOOR	3'0"X7'0"	0.91X2.13
W WINDOW	4'0"X4'0"	1.22X1.22
V VENTILATOR	3'0"X2'6"	0.91X0.76

AREA CALCULATION	SQ.FT	SQ.MT
TOTAL OF THE SITE	744.00	69.12
PROPOSED G.F AREA	528.83	49.13
PROPOSED F.F AREA	528.83	49.13
OPEN AREA	215.17	19.99

COLOUR INDEX:

1.SITE BOUNDRY SHOWN

2.PROPOSED BUILDING SHOWN

3.EXISTING ROAD SHOWN

NOTE:

1.ALL DIMENSIONS ARE IN FEET & METER

2.WASTE WATER USED FOR GARDENING PURPOSE

3.RAIN WATER HARVESTING PIT TO BE PROVIDED

4.U-SEPTIC TANK TO BE PROVIDED

SCALE: 1INCH = 8FEET (OR) 1:100

OWNER:

(E.MUBARAK)

ENGINEER:

