
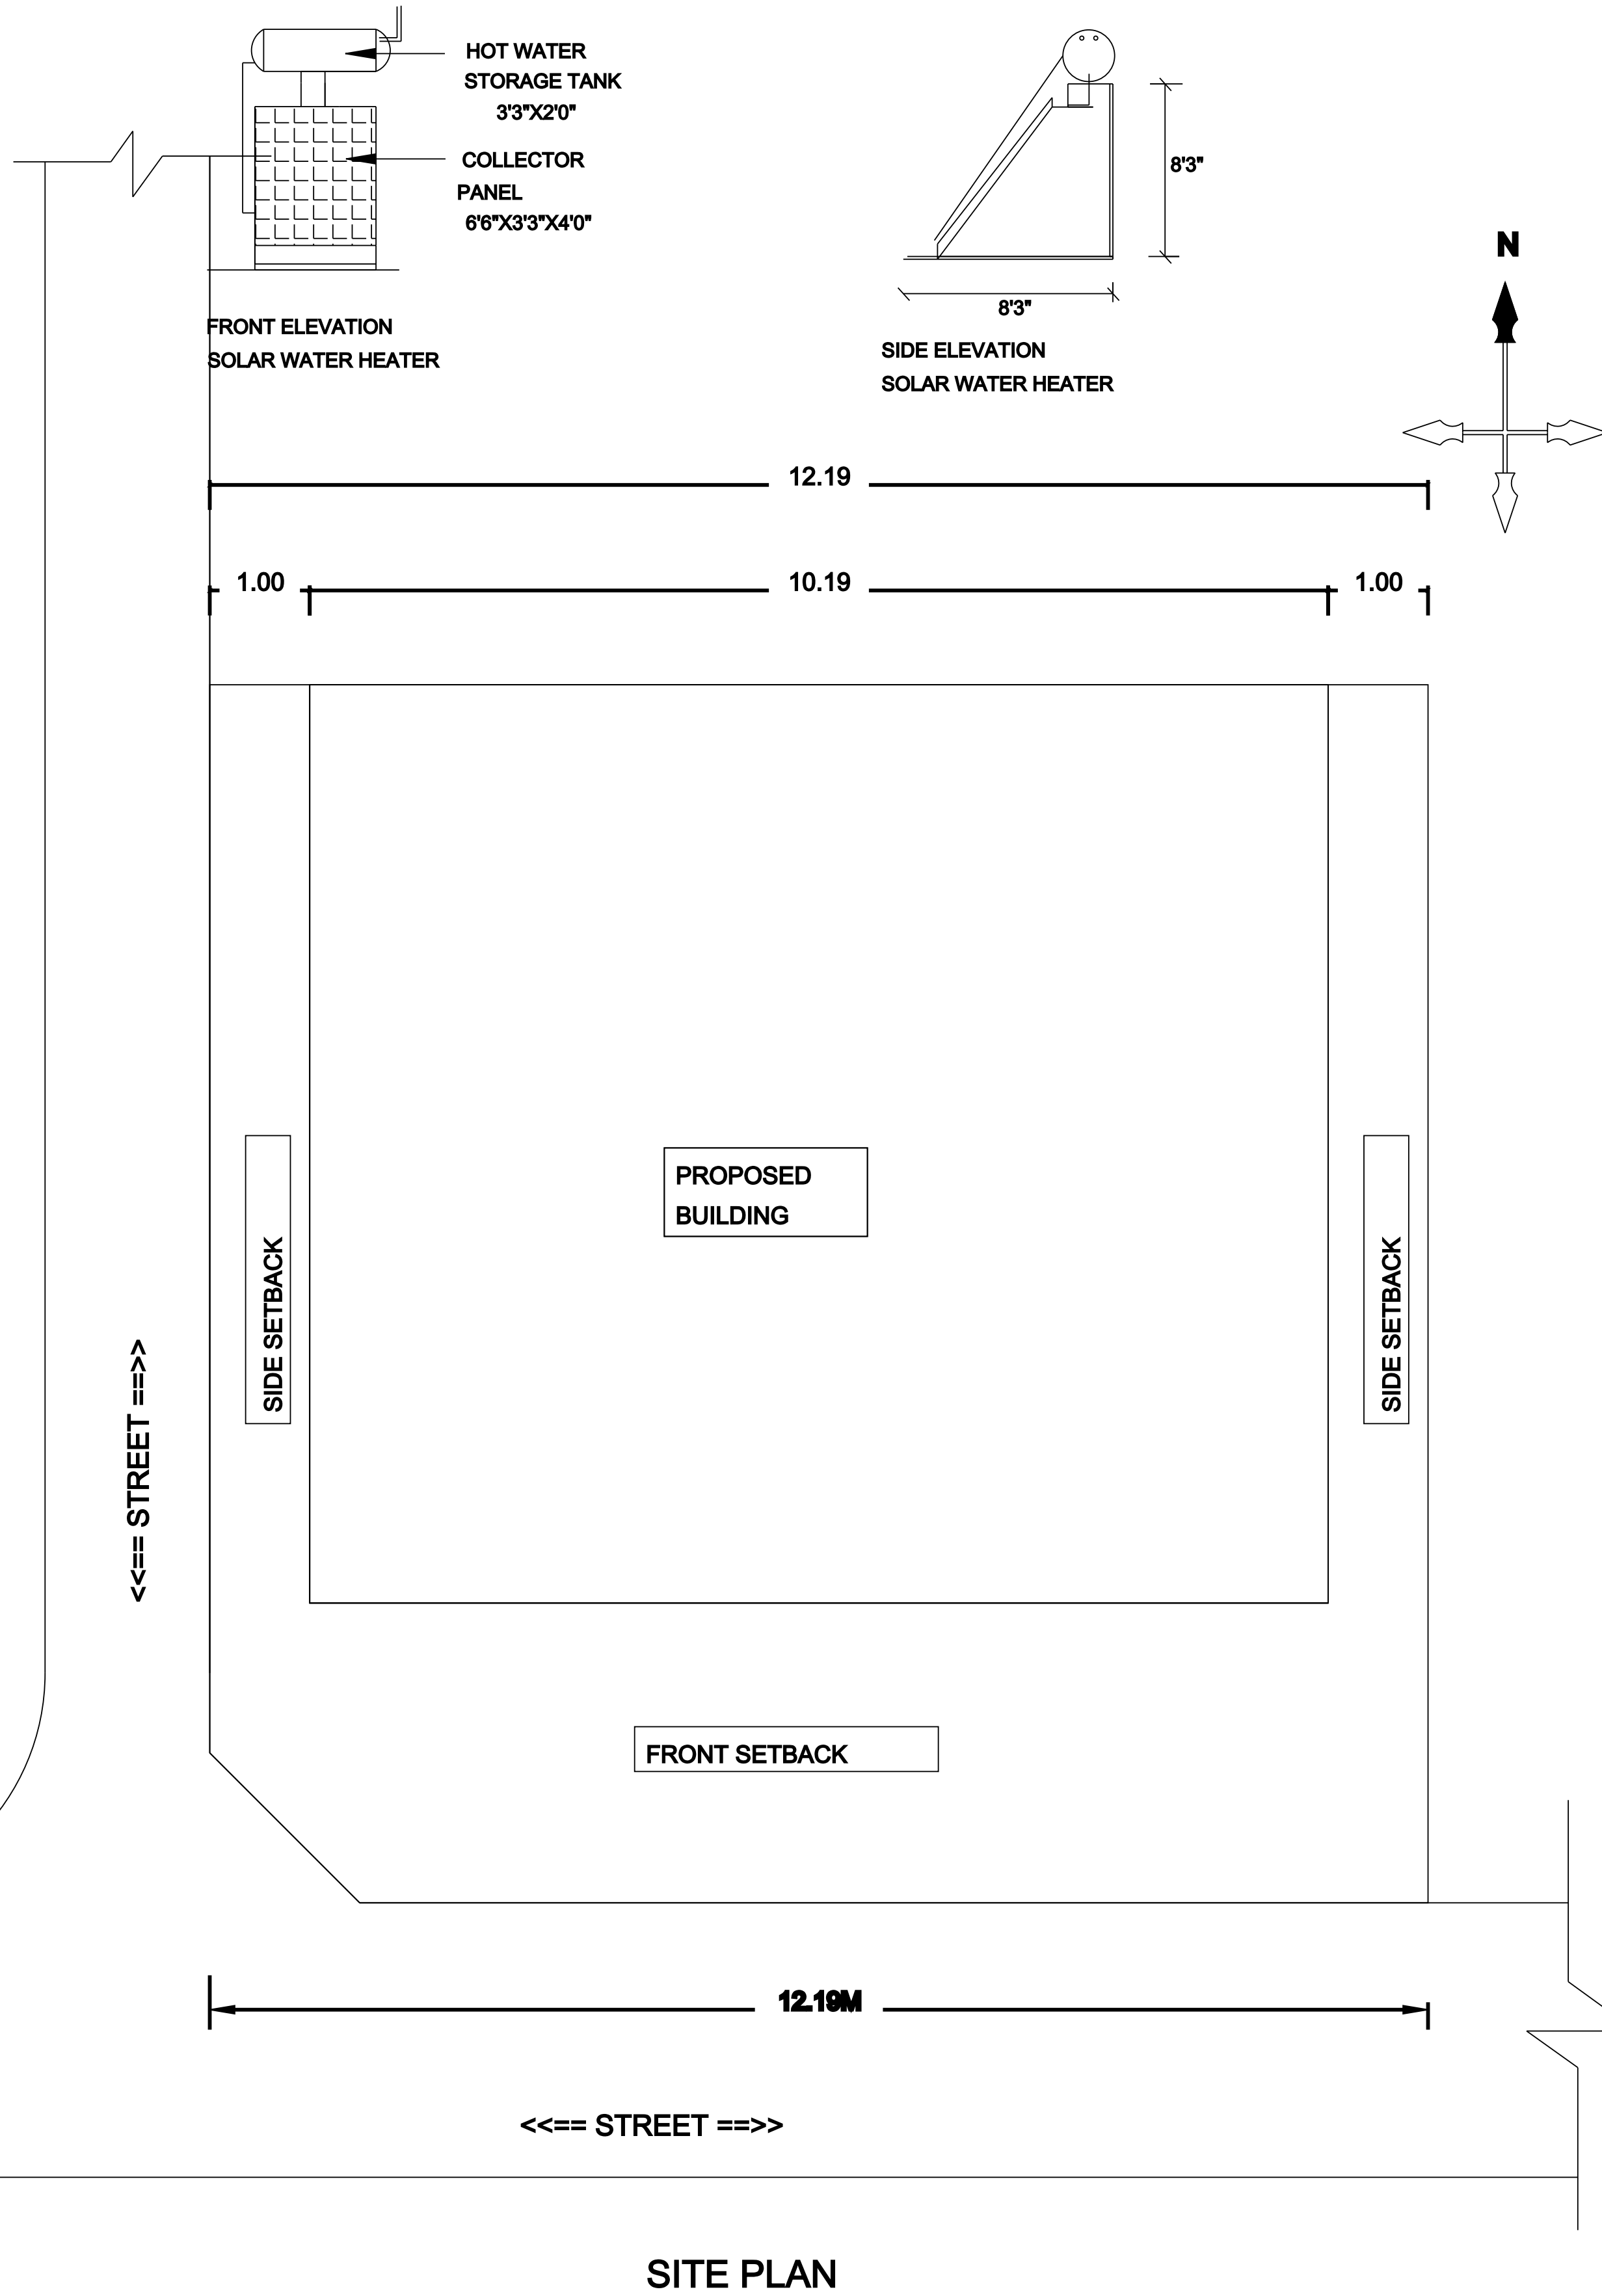
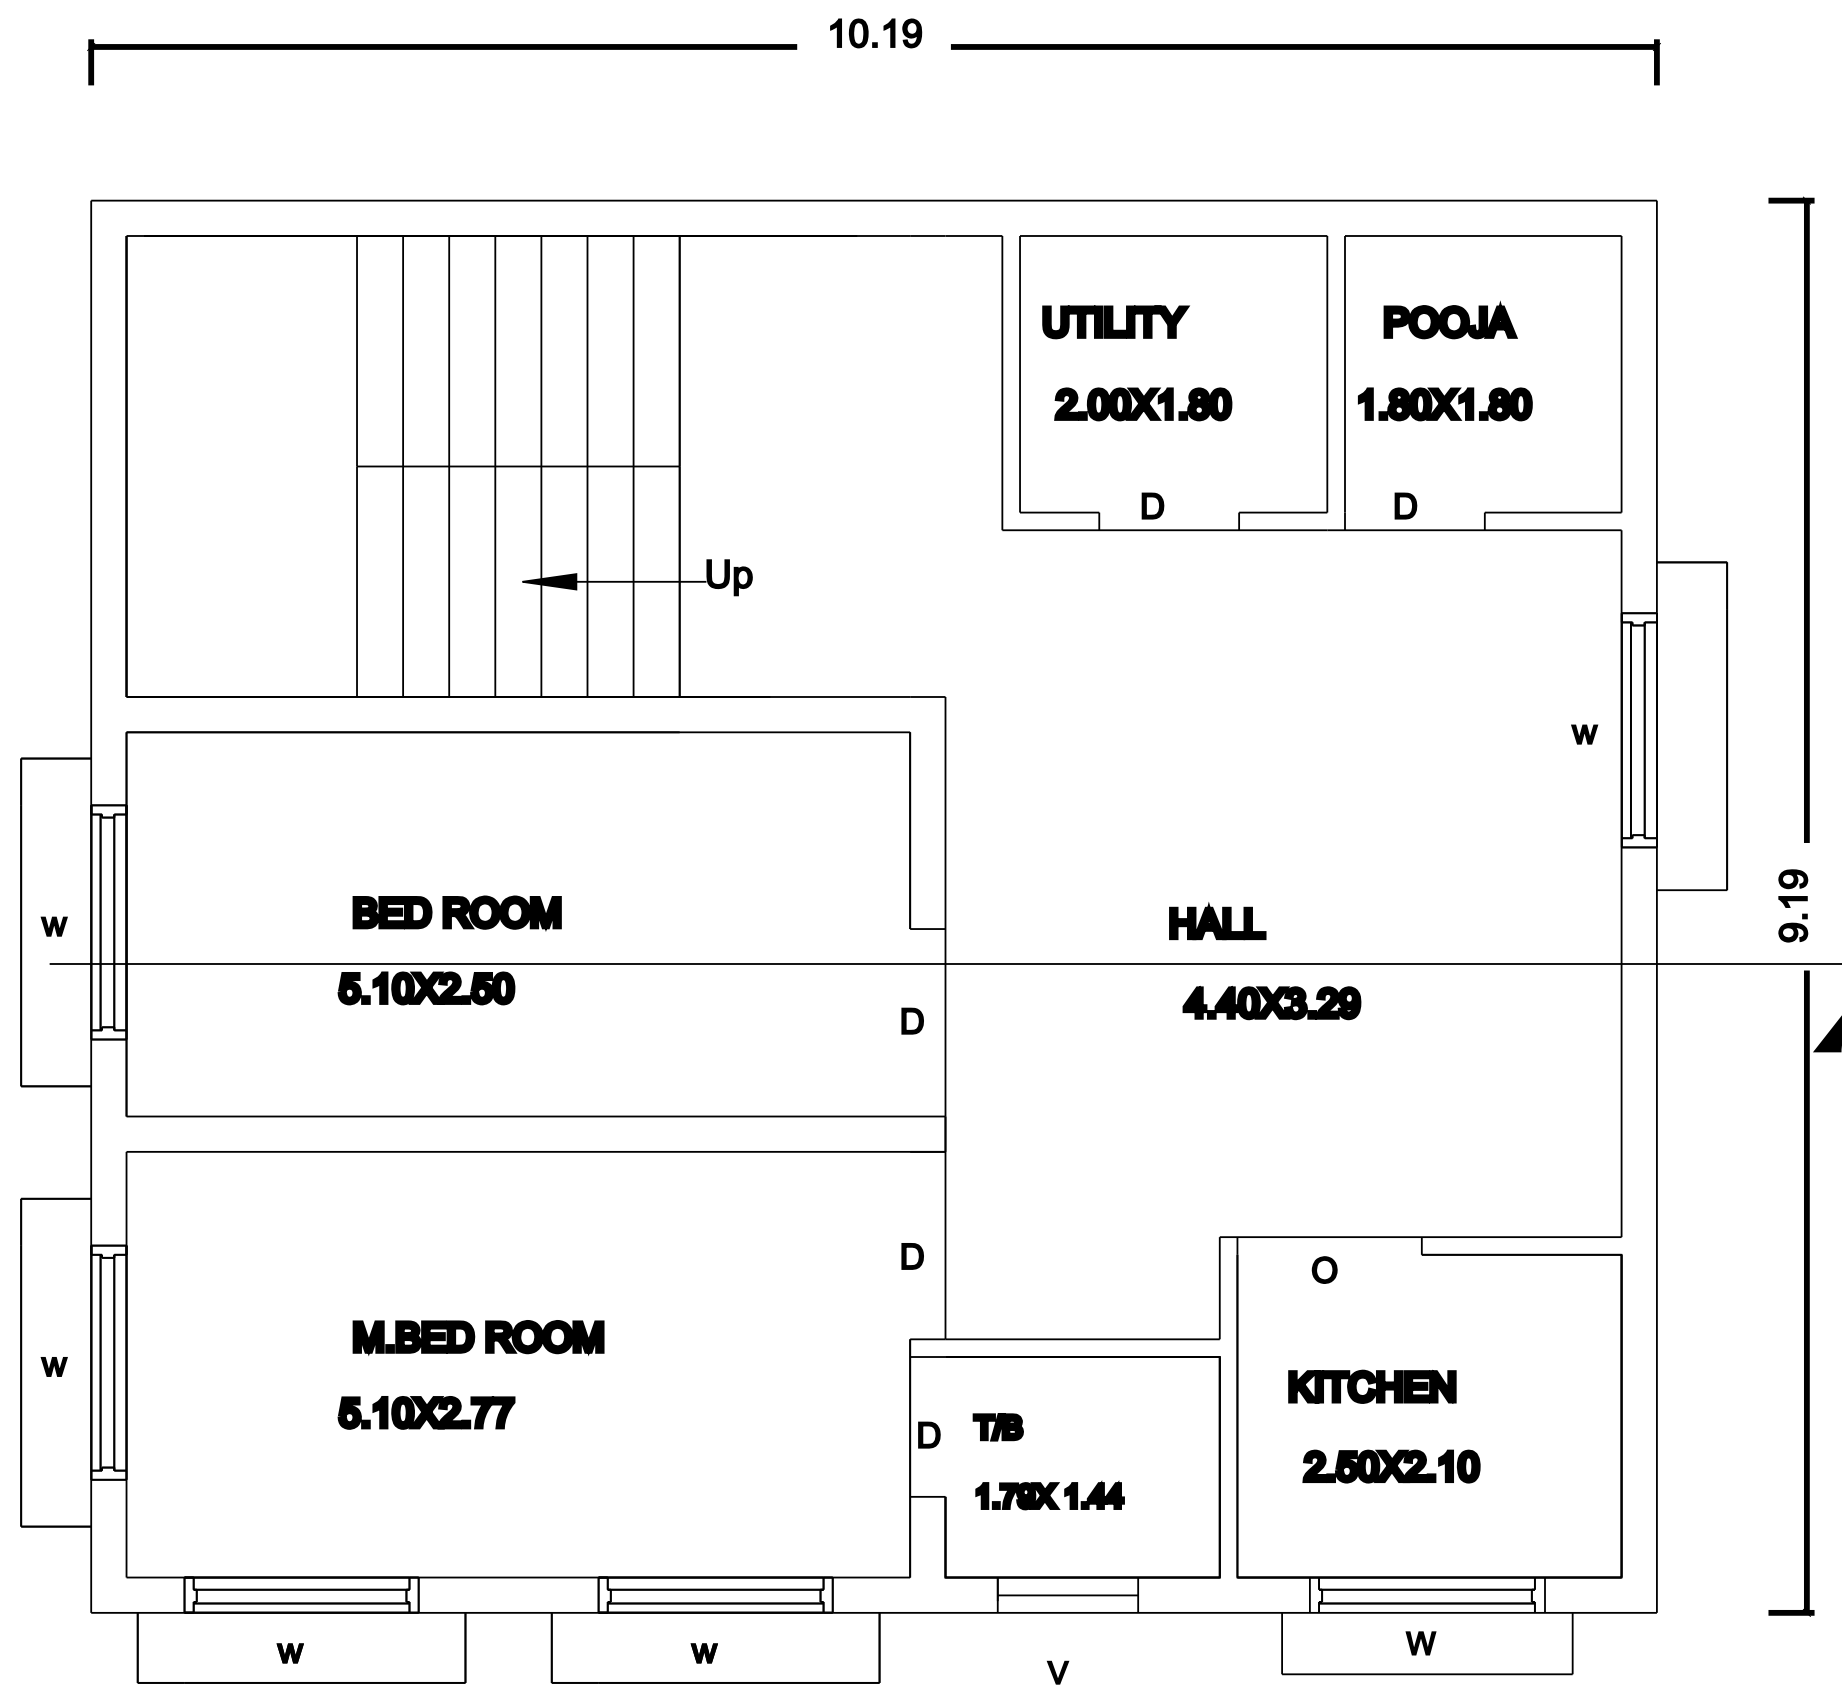
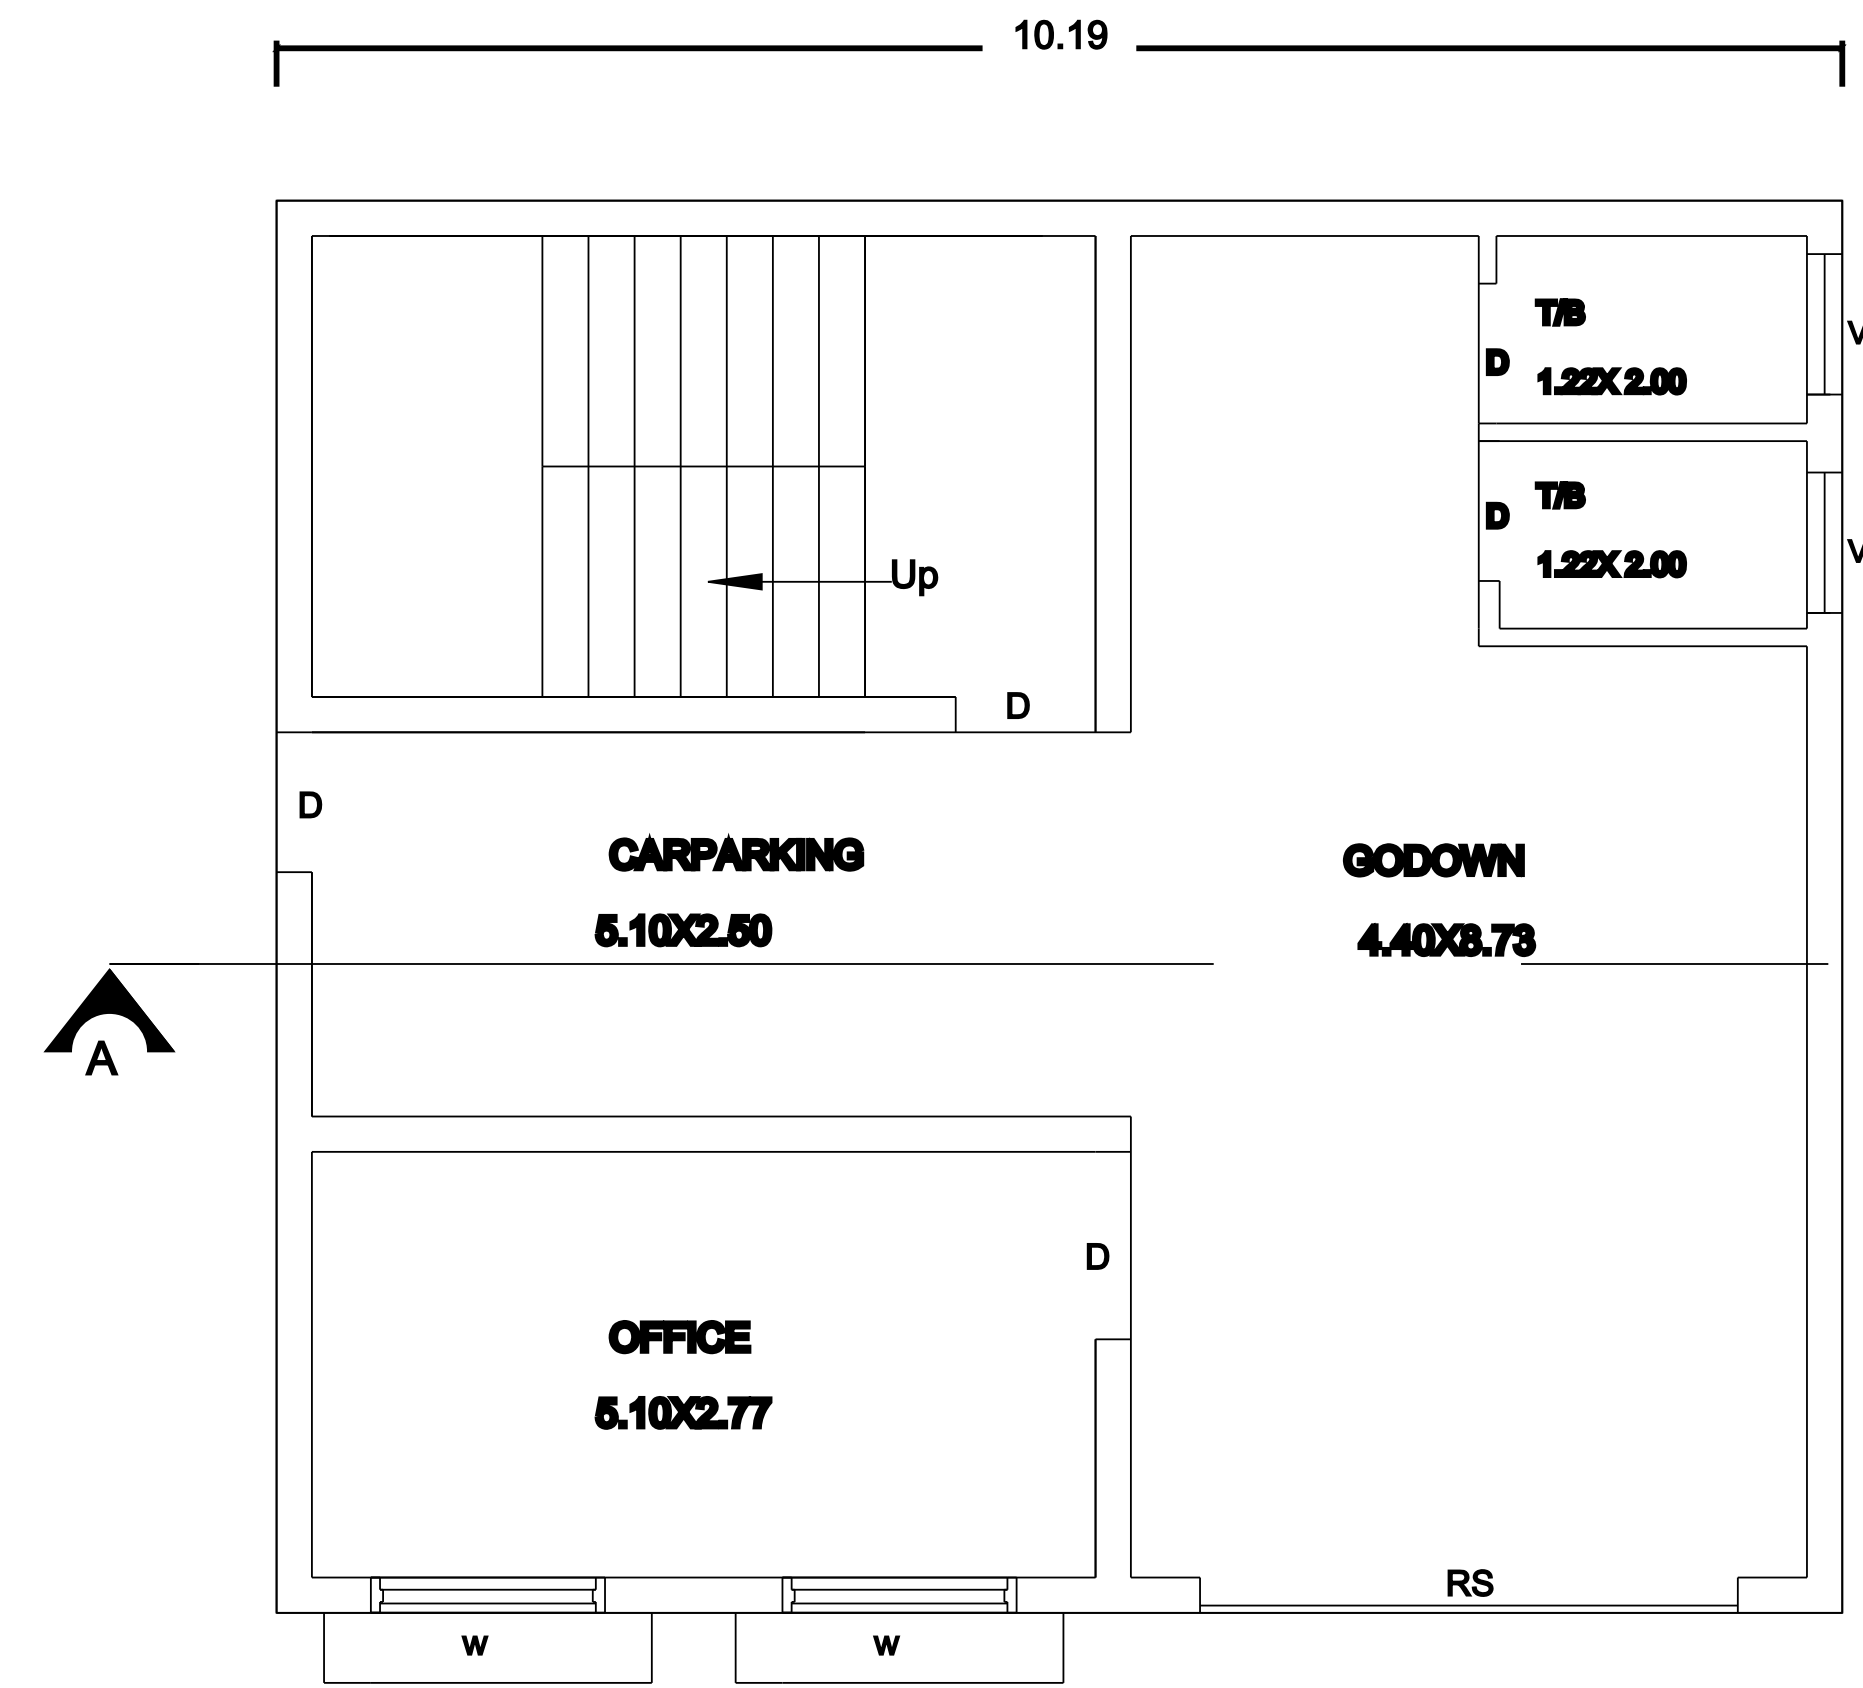
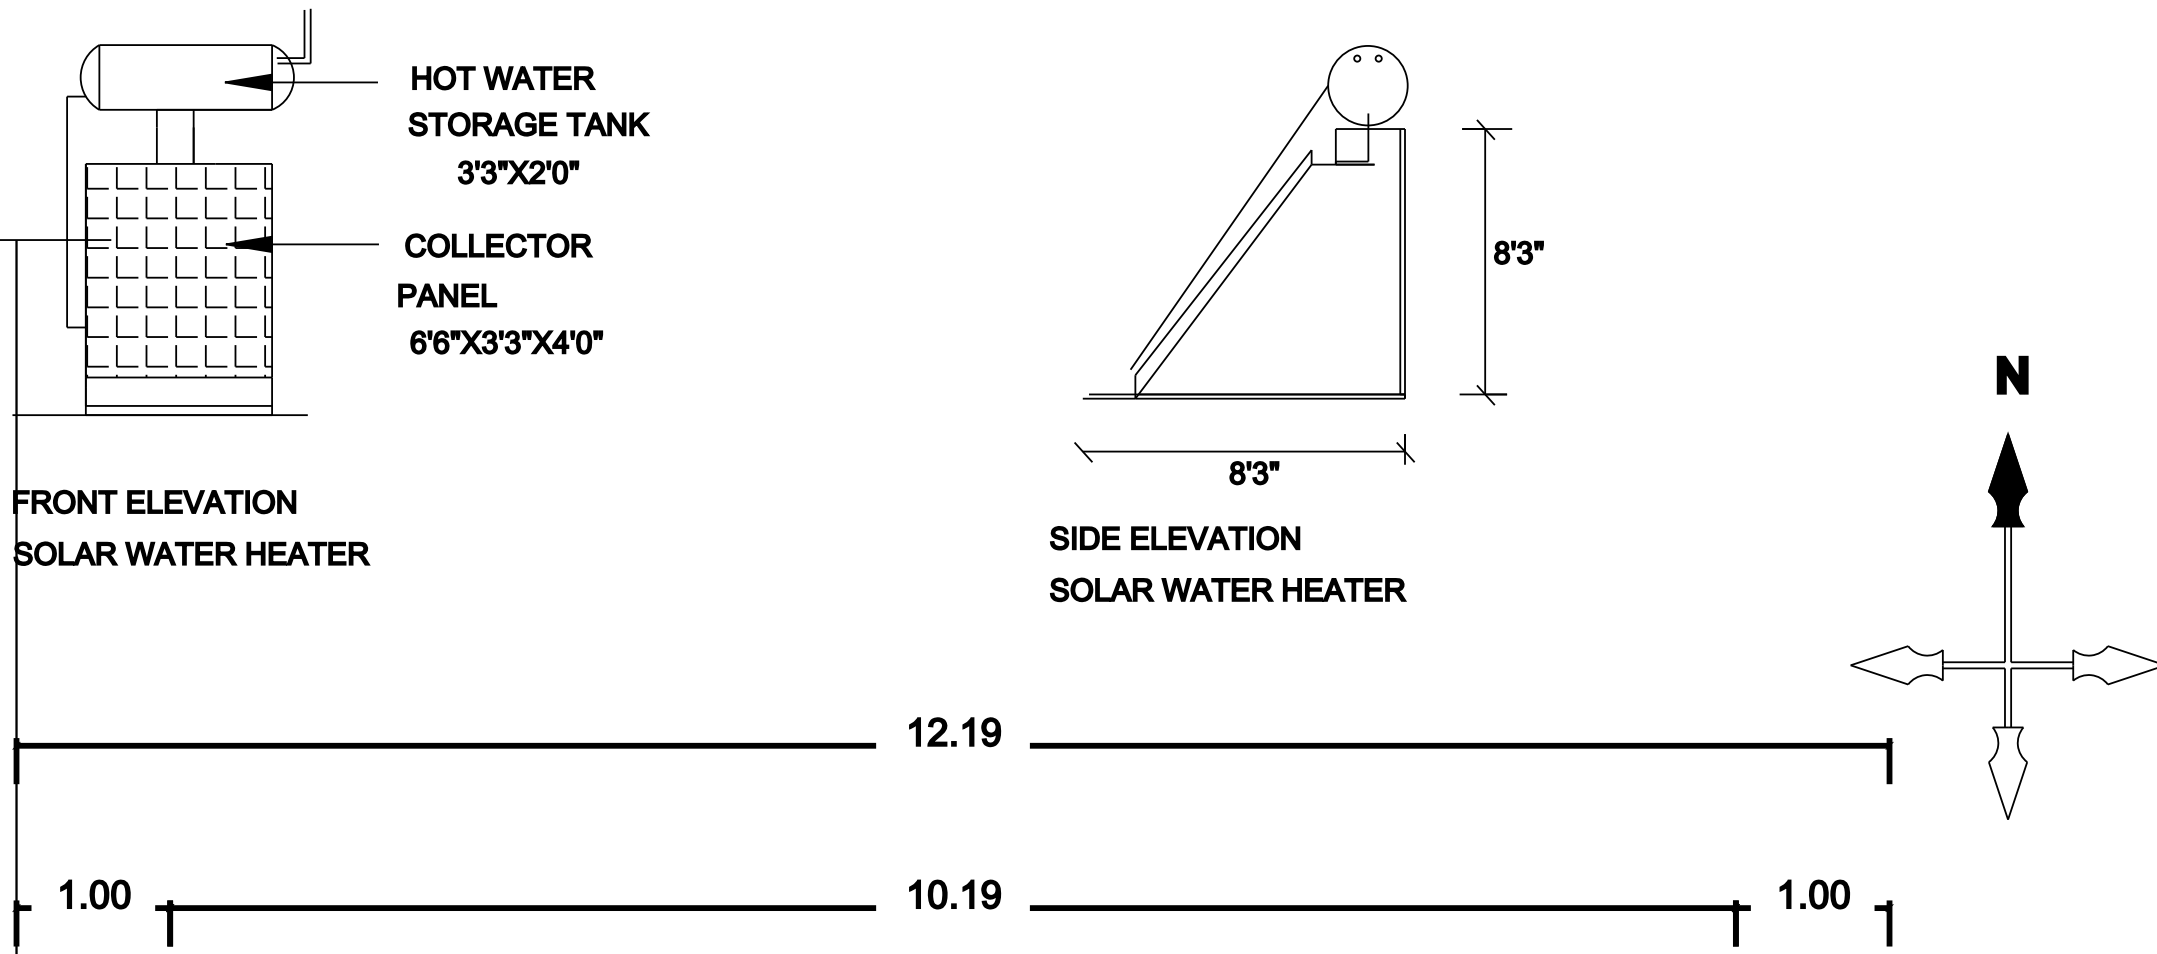
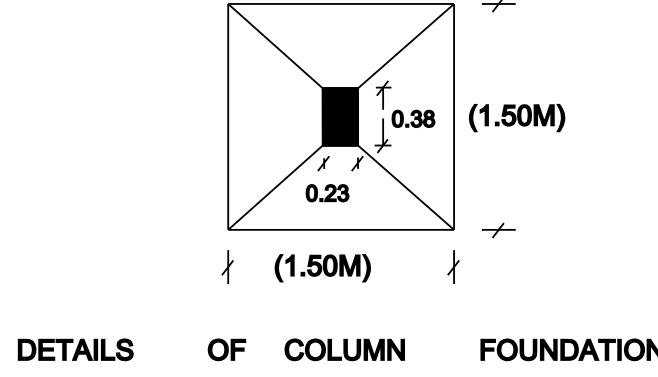
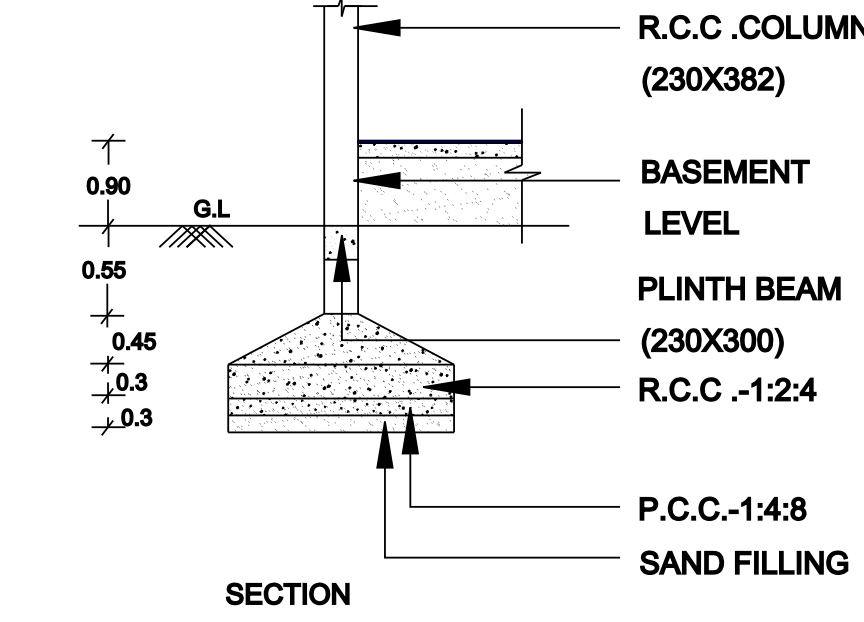


PLAN SHOWING THE PROPOSED CONSTRUCTION OF COMMERCIAL GROUND FLOOR & RESIDENTIAL FIRST FLOOR R.C.C ROOF BUILDING IN

S.F.No: 254/1B2,254/1B3A, PLOT NO:15,16, " BATHMAVATHI NAGAR" PAKKAM VILLAGE & PANCHAYAT, GUDIYATHAM TALUK, VELLORE DISRICT .

NAME OF THE OWNER: Mrs.B.MOHANA .W/o. P.BABU

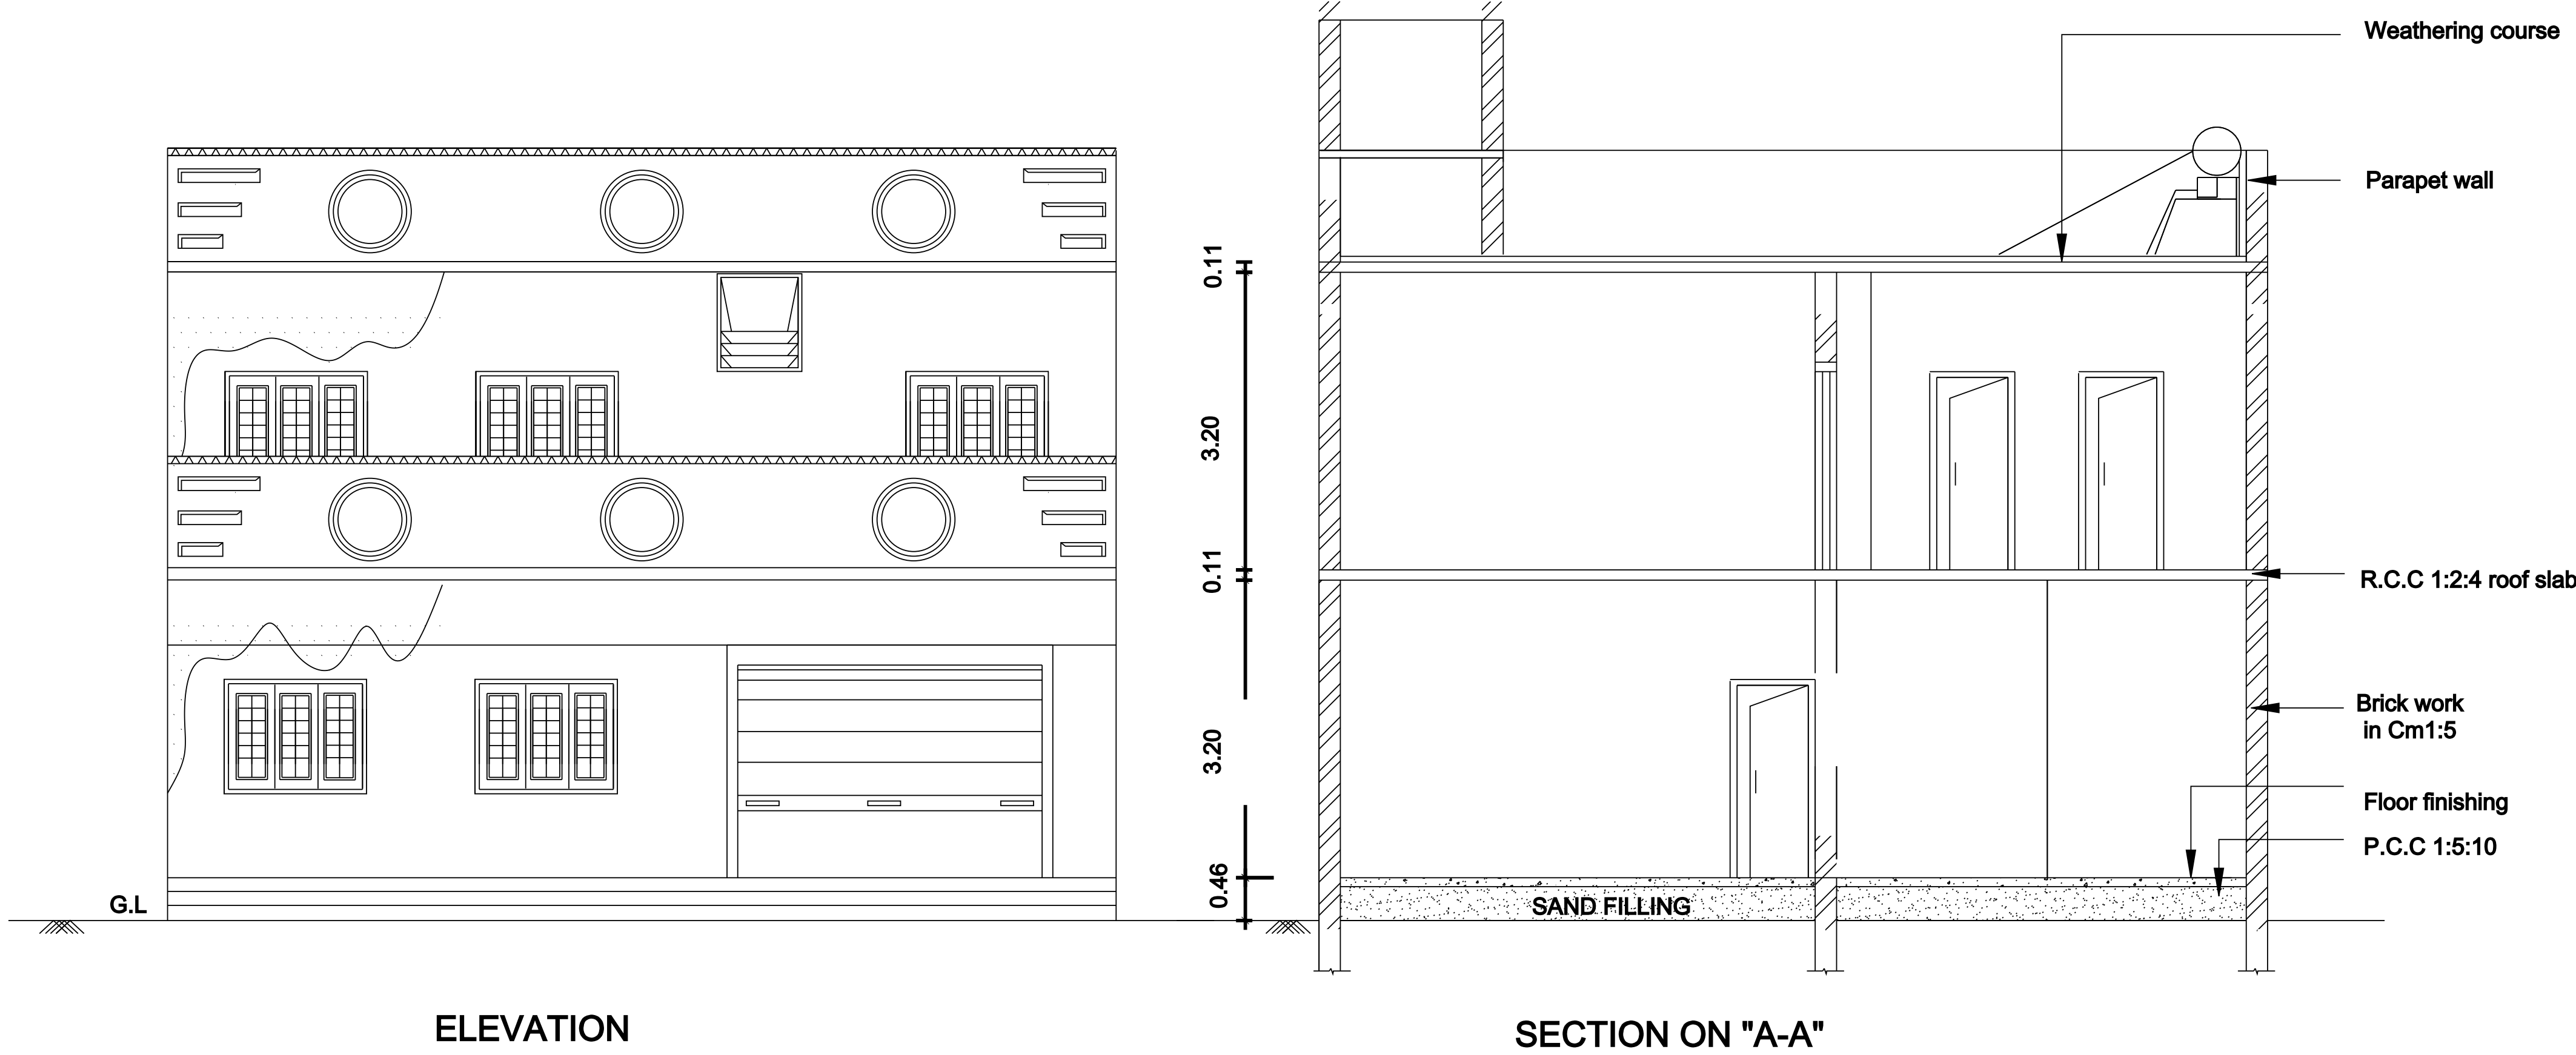

OFFICE USE:

REFERENCE		FEET	METERS
R.S	ROLLING SHUTTER	11'6"X7'9"	3.50X2.40
D	DOOR	3'0"X7'0"	0.91X2.13
W	WINDOW	5'0"X5'0"	1.53X1.53
V	VENTILATOR	3'0"X2'6"	0.91X0.76
AREA CALCULATION		SQ.FT	SQ.MT
TOTAL OF THE SITE		1587.37	147.47
PRO. G.F AREA(Commercial)		1008.05	93.65
PRO. F.F AREA(Residential)		1008.05	93.65
OPEN AREA		579.32	52.82

COLOUR INDEX:

1.SITE BOUNDARY SHOWN

2.PROPOSED BUILDING SHOWN

3.EXISTING ROAD SHOWN

NOTE:

1.ALL DIMENSIONS ARE IN FEET & METER

2.WASTE WATER USED FOR GARDENING PURPOSE

3.RAIN WATER HARVESTING PIT TO BE PROVIDED

4.U-SEPTIC TANK TO BE PROVIDED

SCALE: 1INCH = 8FEET (OR) 1:100

OWNER:

SIGNATURE:

ENGINEER:

