

PLAN SHOWS THE PROPOSED CONSTRUCTION OF BOGHARVARAM OIL COMPANY BUILDING AT PLOT No. 105, TANSIDCO INDUSTRIAL ESTATE, S.NO.70/5 (PART) PATTANAM VILLAGE & PANCHAYAT IN OLAKKUR PANCHAYAT UNION , TINIDVANAM TALUK AND VILLUPURAM DISTRICT. APPLICANT :Thiru. S.BABU S/O N.SHANMUGAM



SCALE - 1:100
ALL DIMENSIONS ARE IN METER

AREA DETAILS

- A. PLOT AREA : 6458.00Sq.ft (or) 600.00 Sq.m
B. BUILDING PLINTH AREA :
MAIN BUILDING : 1328 Sq.ft (or) 123.38 Sq.m
BATH & W.C : 71 Sq.ft (or) 6.59 Sq.m
TOTAL : 1399 Sq.ft (or) 129.97 Sq.m
C. OPEN SPACE AREA :
5059 Sq.ft (or) 470.03 Sq.m
D. BUILDING CONSTRUCTION AREA :
MAIN BUILDING : 1328 Sq.ft (or) 123.38 Sq.m
BATH & W.C : 71 Sq.ft (or) 6.59 Sq.m
TOTAL : 1399 Sq.ft (or) 129.97 Sq.m

JOINERY DETAILS

- ROLLING SHUTTER (RS) : 3.00 x 3.65
ROLLING SHUTTER (RS1) : 1.50 x 2.40
DOOR (D1) : 0.90 x 2.10
DOOR (D2) : 0.75 x 2.10
WINDOW (W) : 1.20 x 1.50
VENTILATOR (V) : 0.90 x 0.60

COLOUR INDEX

- BOUNDARY LINE :
PRO. BUILDING AREA :
ROAD :

MACHINERY DETAILS :-

- A. GIANT SS PREMIUM - 12.50 HP : 2 Nos
B. WOOD SUPREME SS PREMIUM - 5.00 HP : 1 Nos
C. BOTTLE FILLING MACHINE - 1.00 HP : 1 Nos
D. FILTER MACHINE - 3.00 HP : 2 Nos

LABOUR DETAILS :-

- MANAGER - 1 No
SUPERVISOR - 1 No
MALE WORKER - 2 Nos
FEMALE WORKER - 3 Nos


APPLICANT SIGNATURE

(Signature)


(S.BABU)

(Signature)
S. NAVANEETHA KRISHNAN, D.C.E.,
Registered Engineer, Grade-III (RE)
Reg. No. CGLRGN/RE/Gr-III/2019/04/002
No. 69&70, Periyamanyakara Street
Chengalpattu-603001.
Mobile: 80157 82350


REGSISTERED ENGINEER

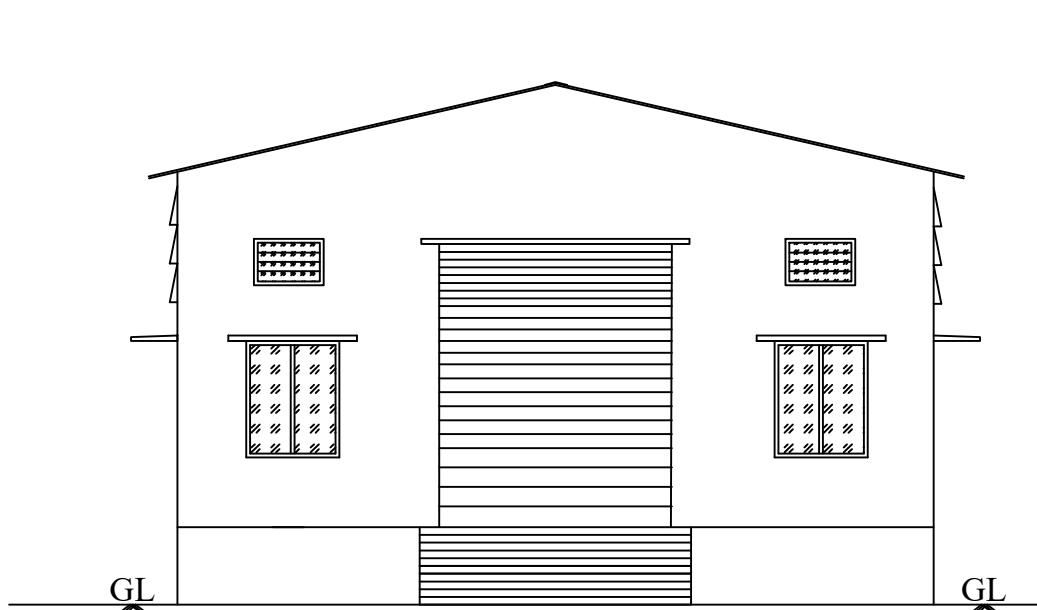


ELEVATION

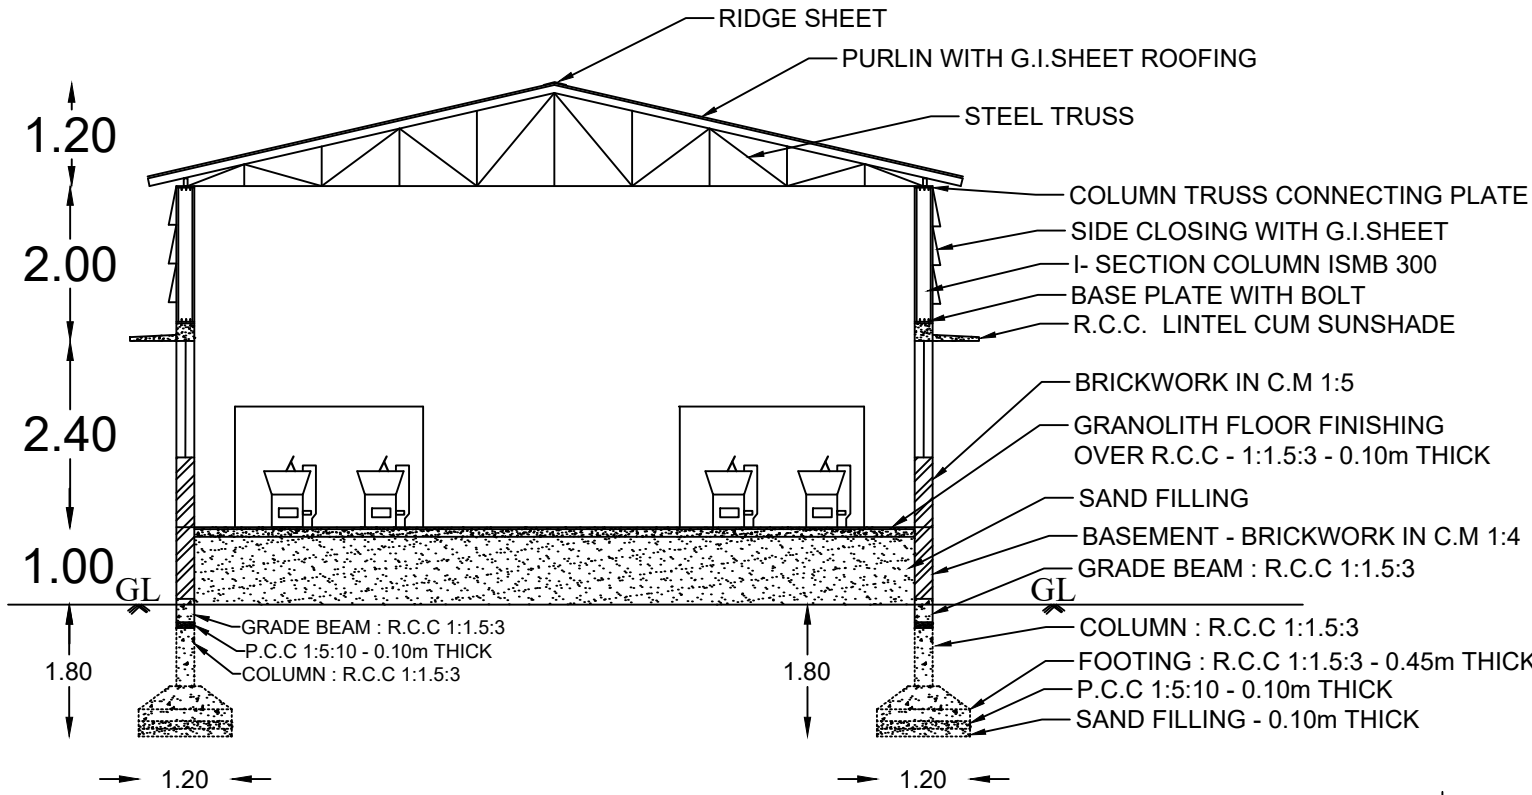


CROSS SECTION @ AB

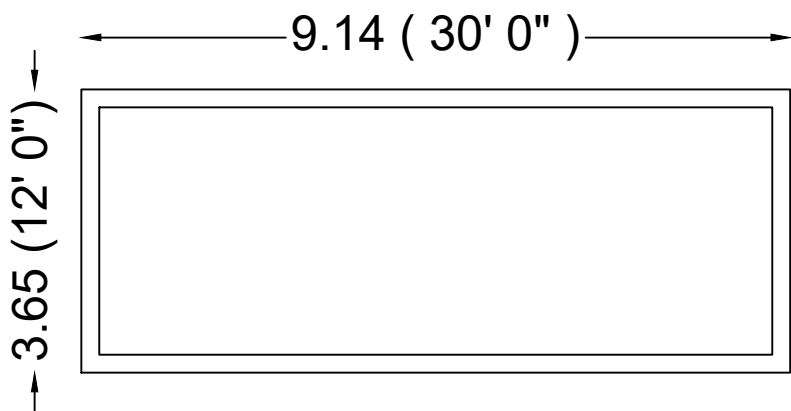


PLAN OF DRYING YARD

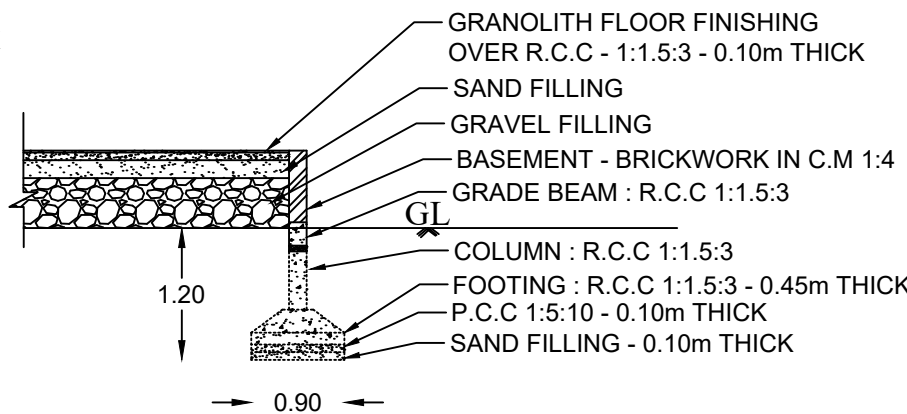


SECTION OF DRYING YARD

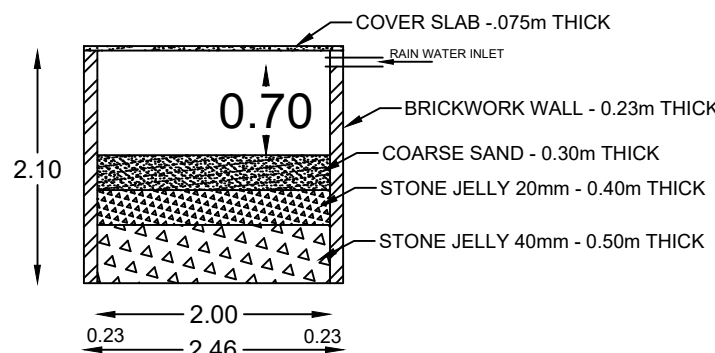


CROSS SECTION
Rain Water Harvesting
(Not to Scale)

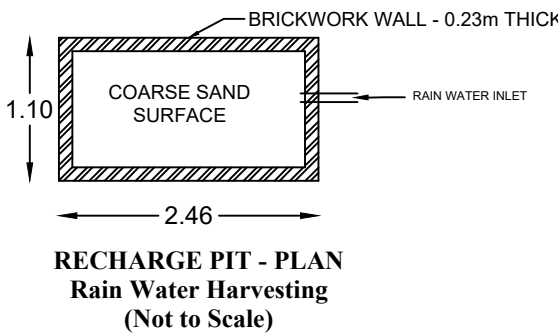


RECHARGE PIT - PLAN
Rain Water Harvesting
(Not to Scale)

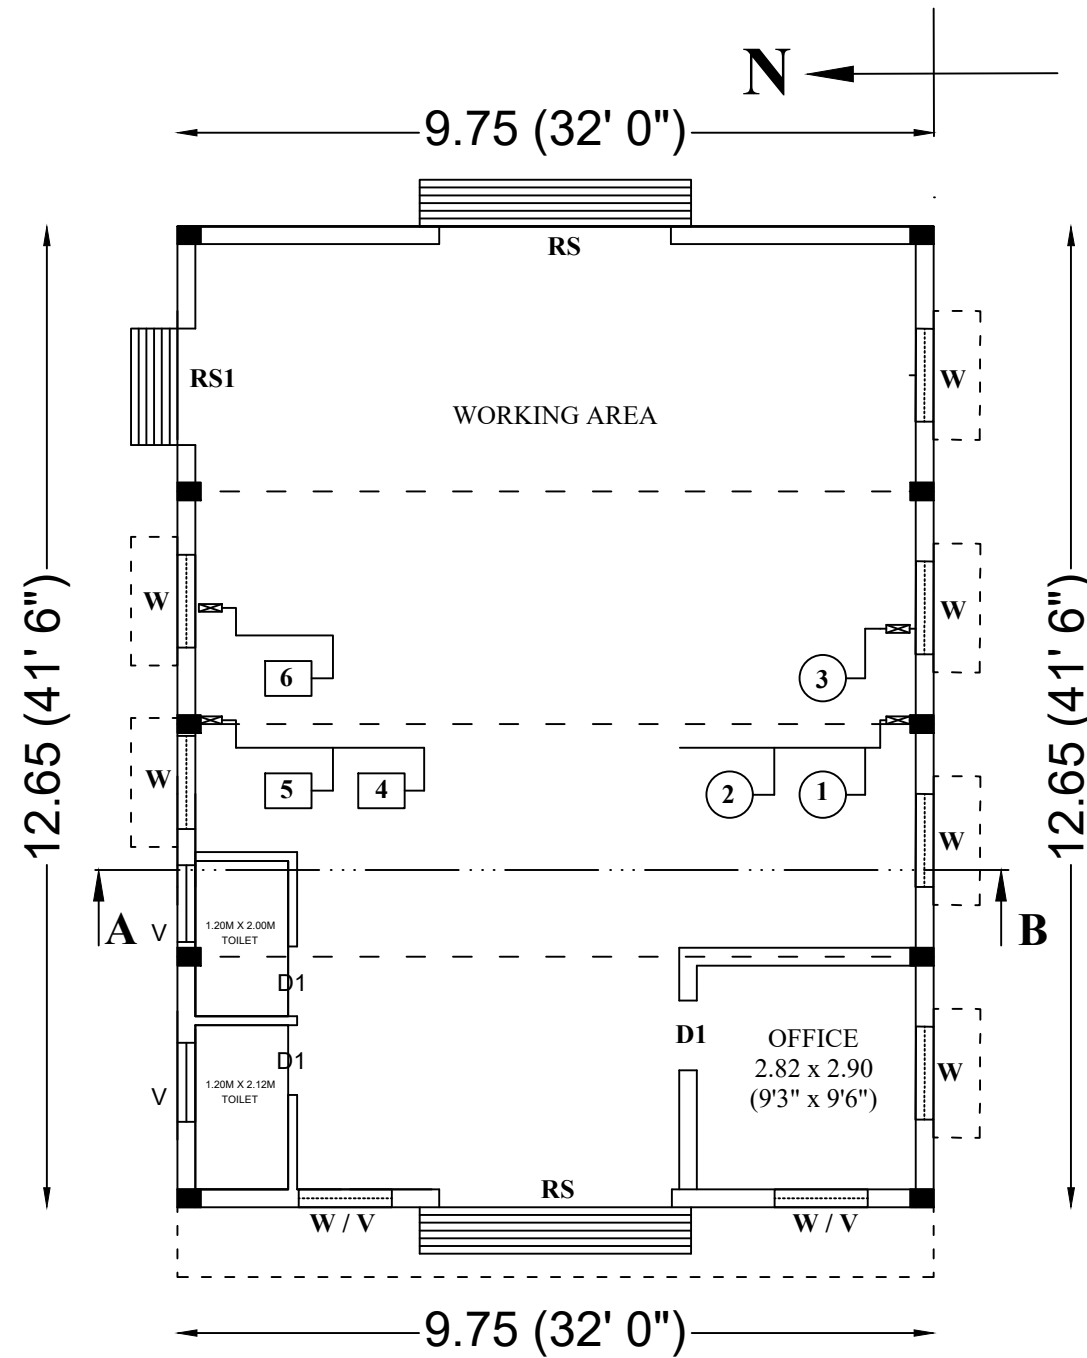


PROPOSED PLAN

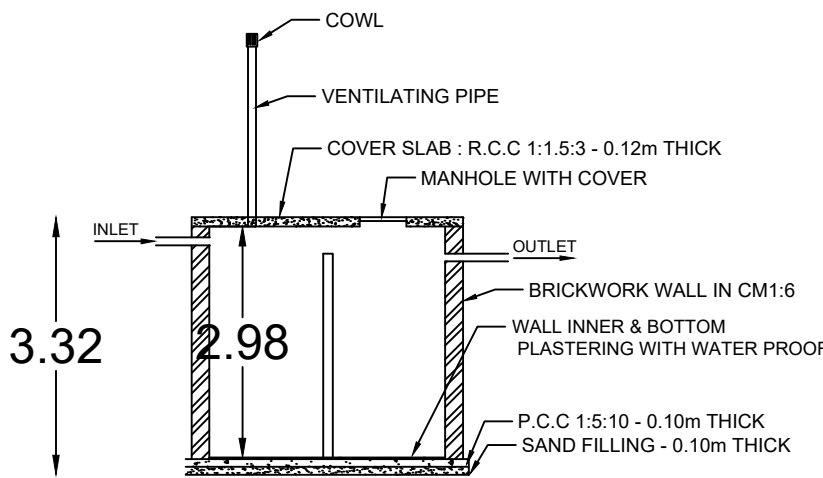

CROSS SECTION OF SEPTIC TANK

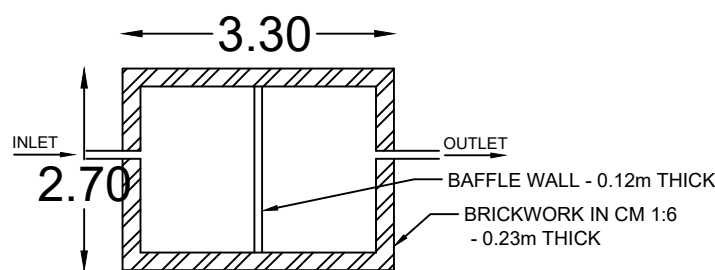

SEPTIC TANK : PLAN

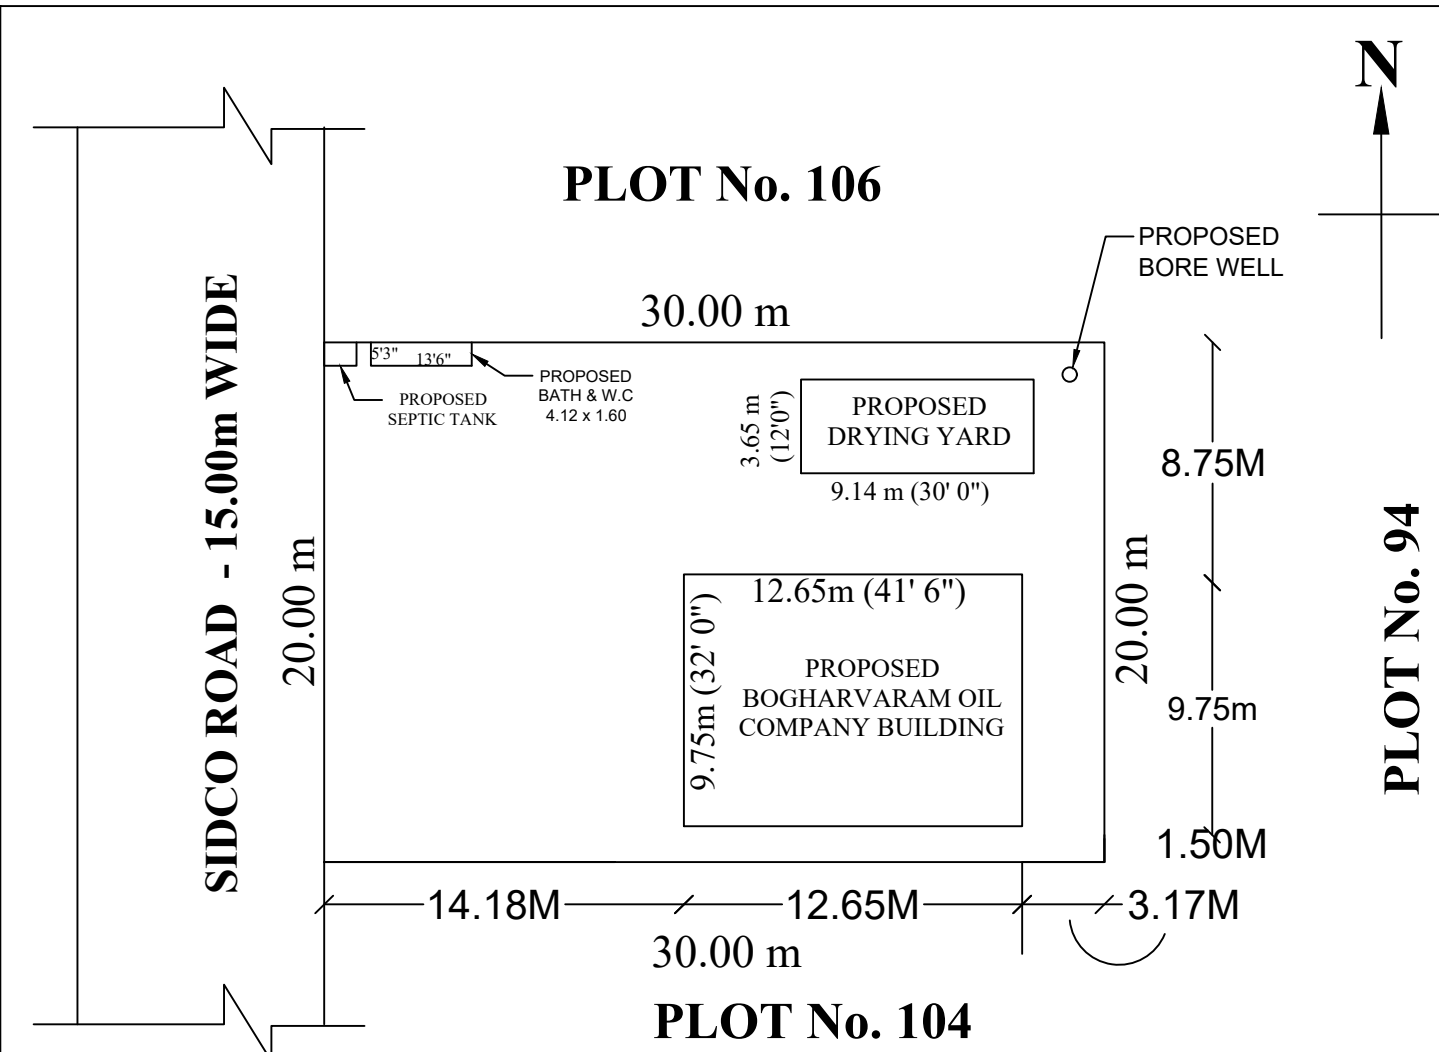

SITE PLAN

(SCALE - 1:200)