
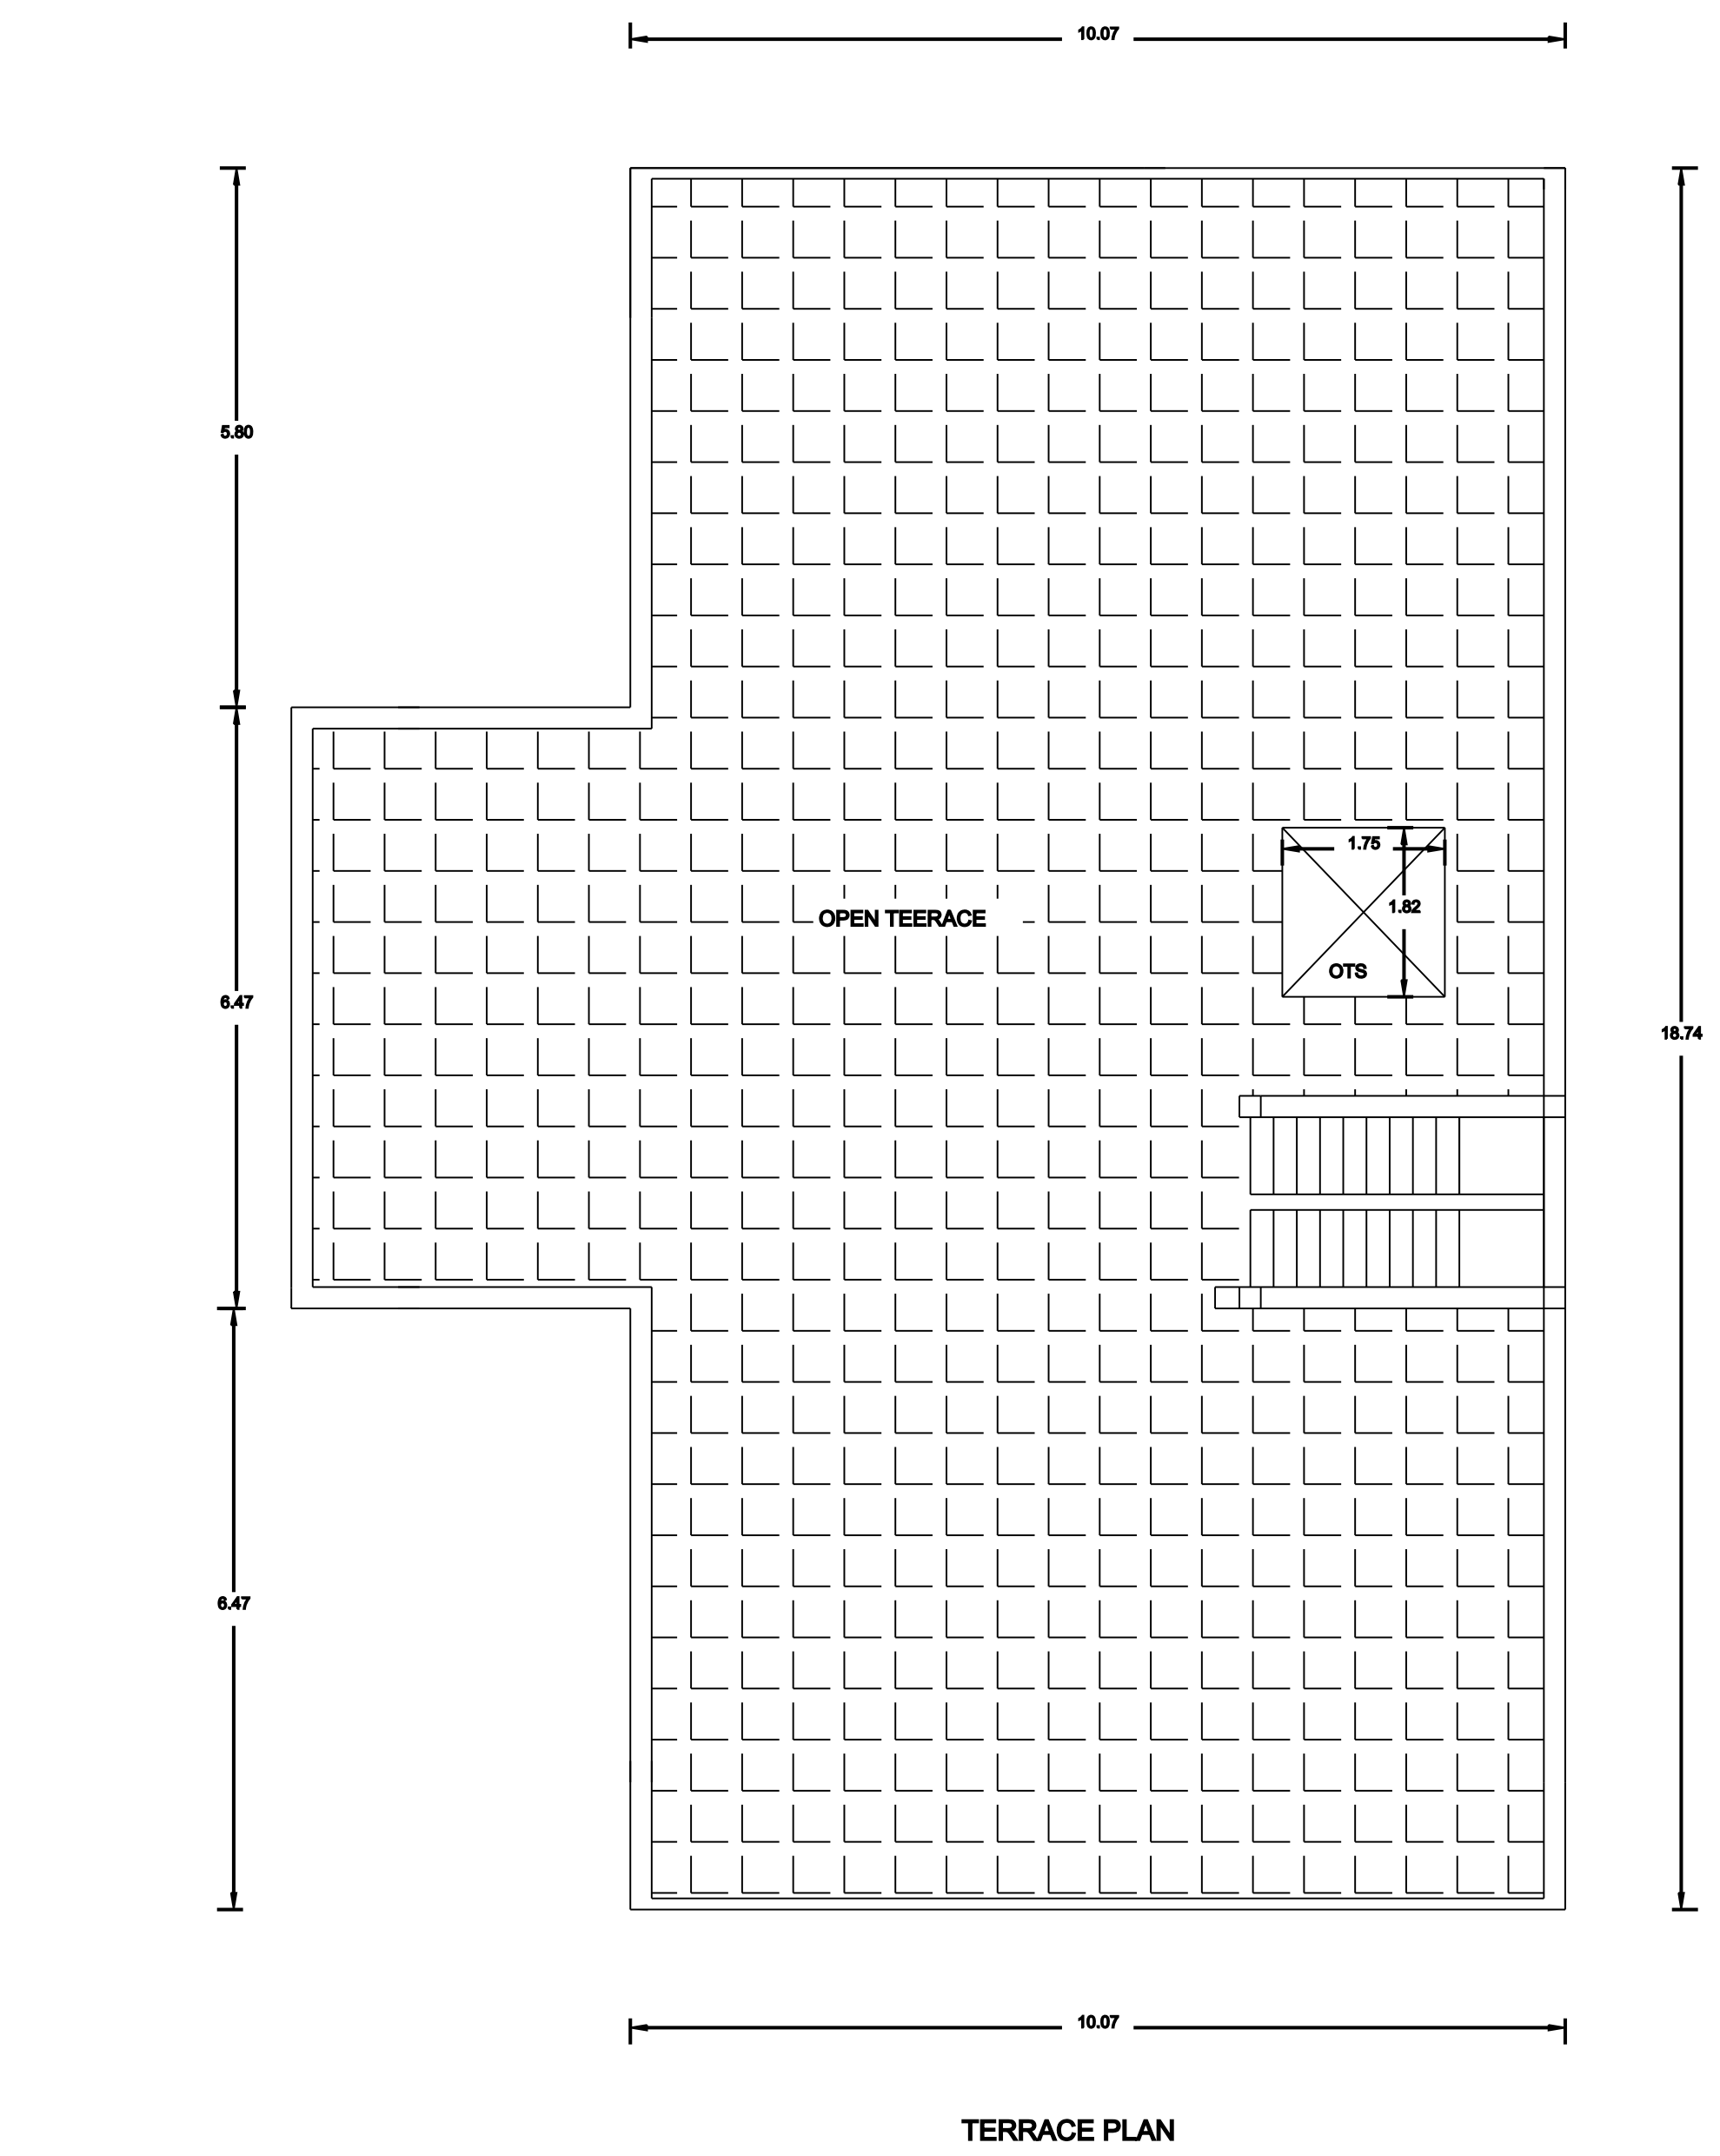
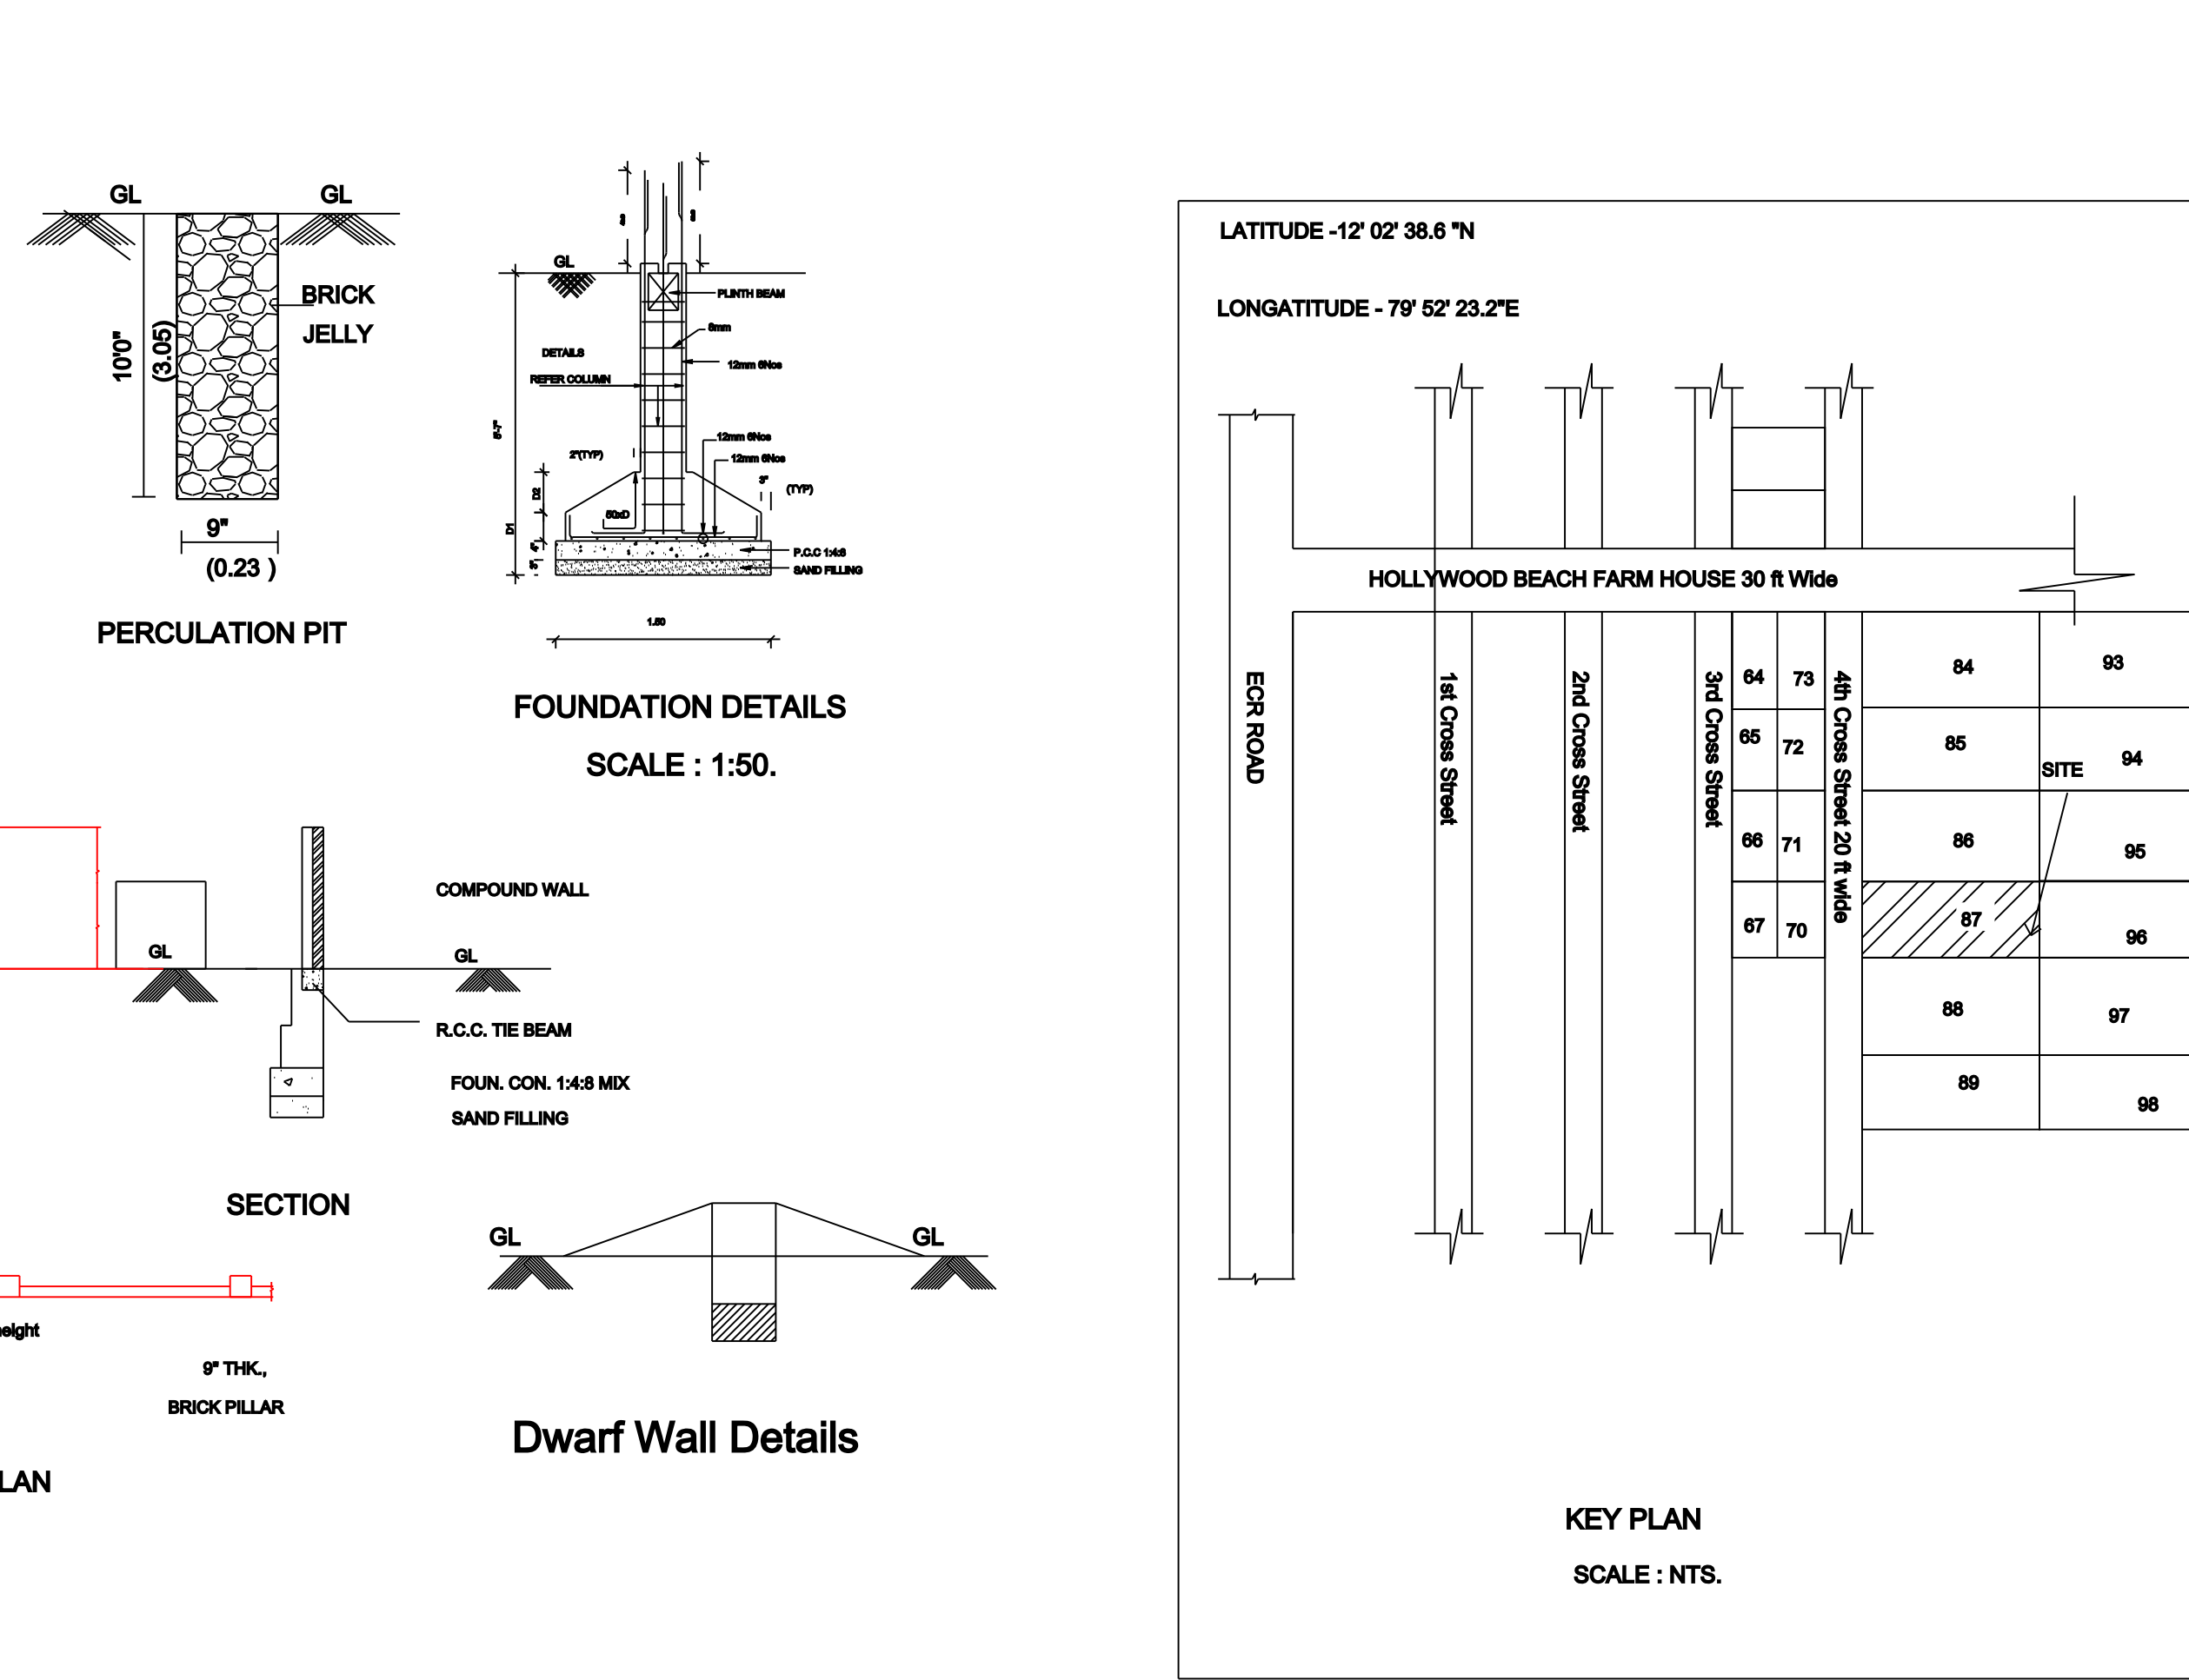
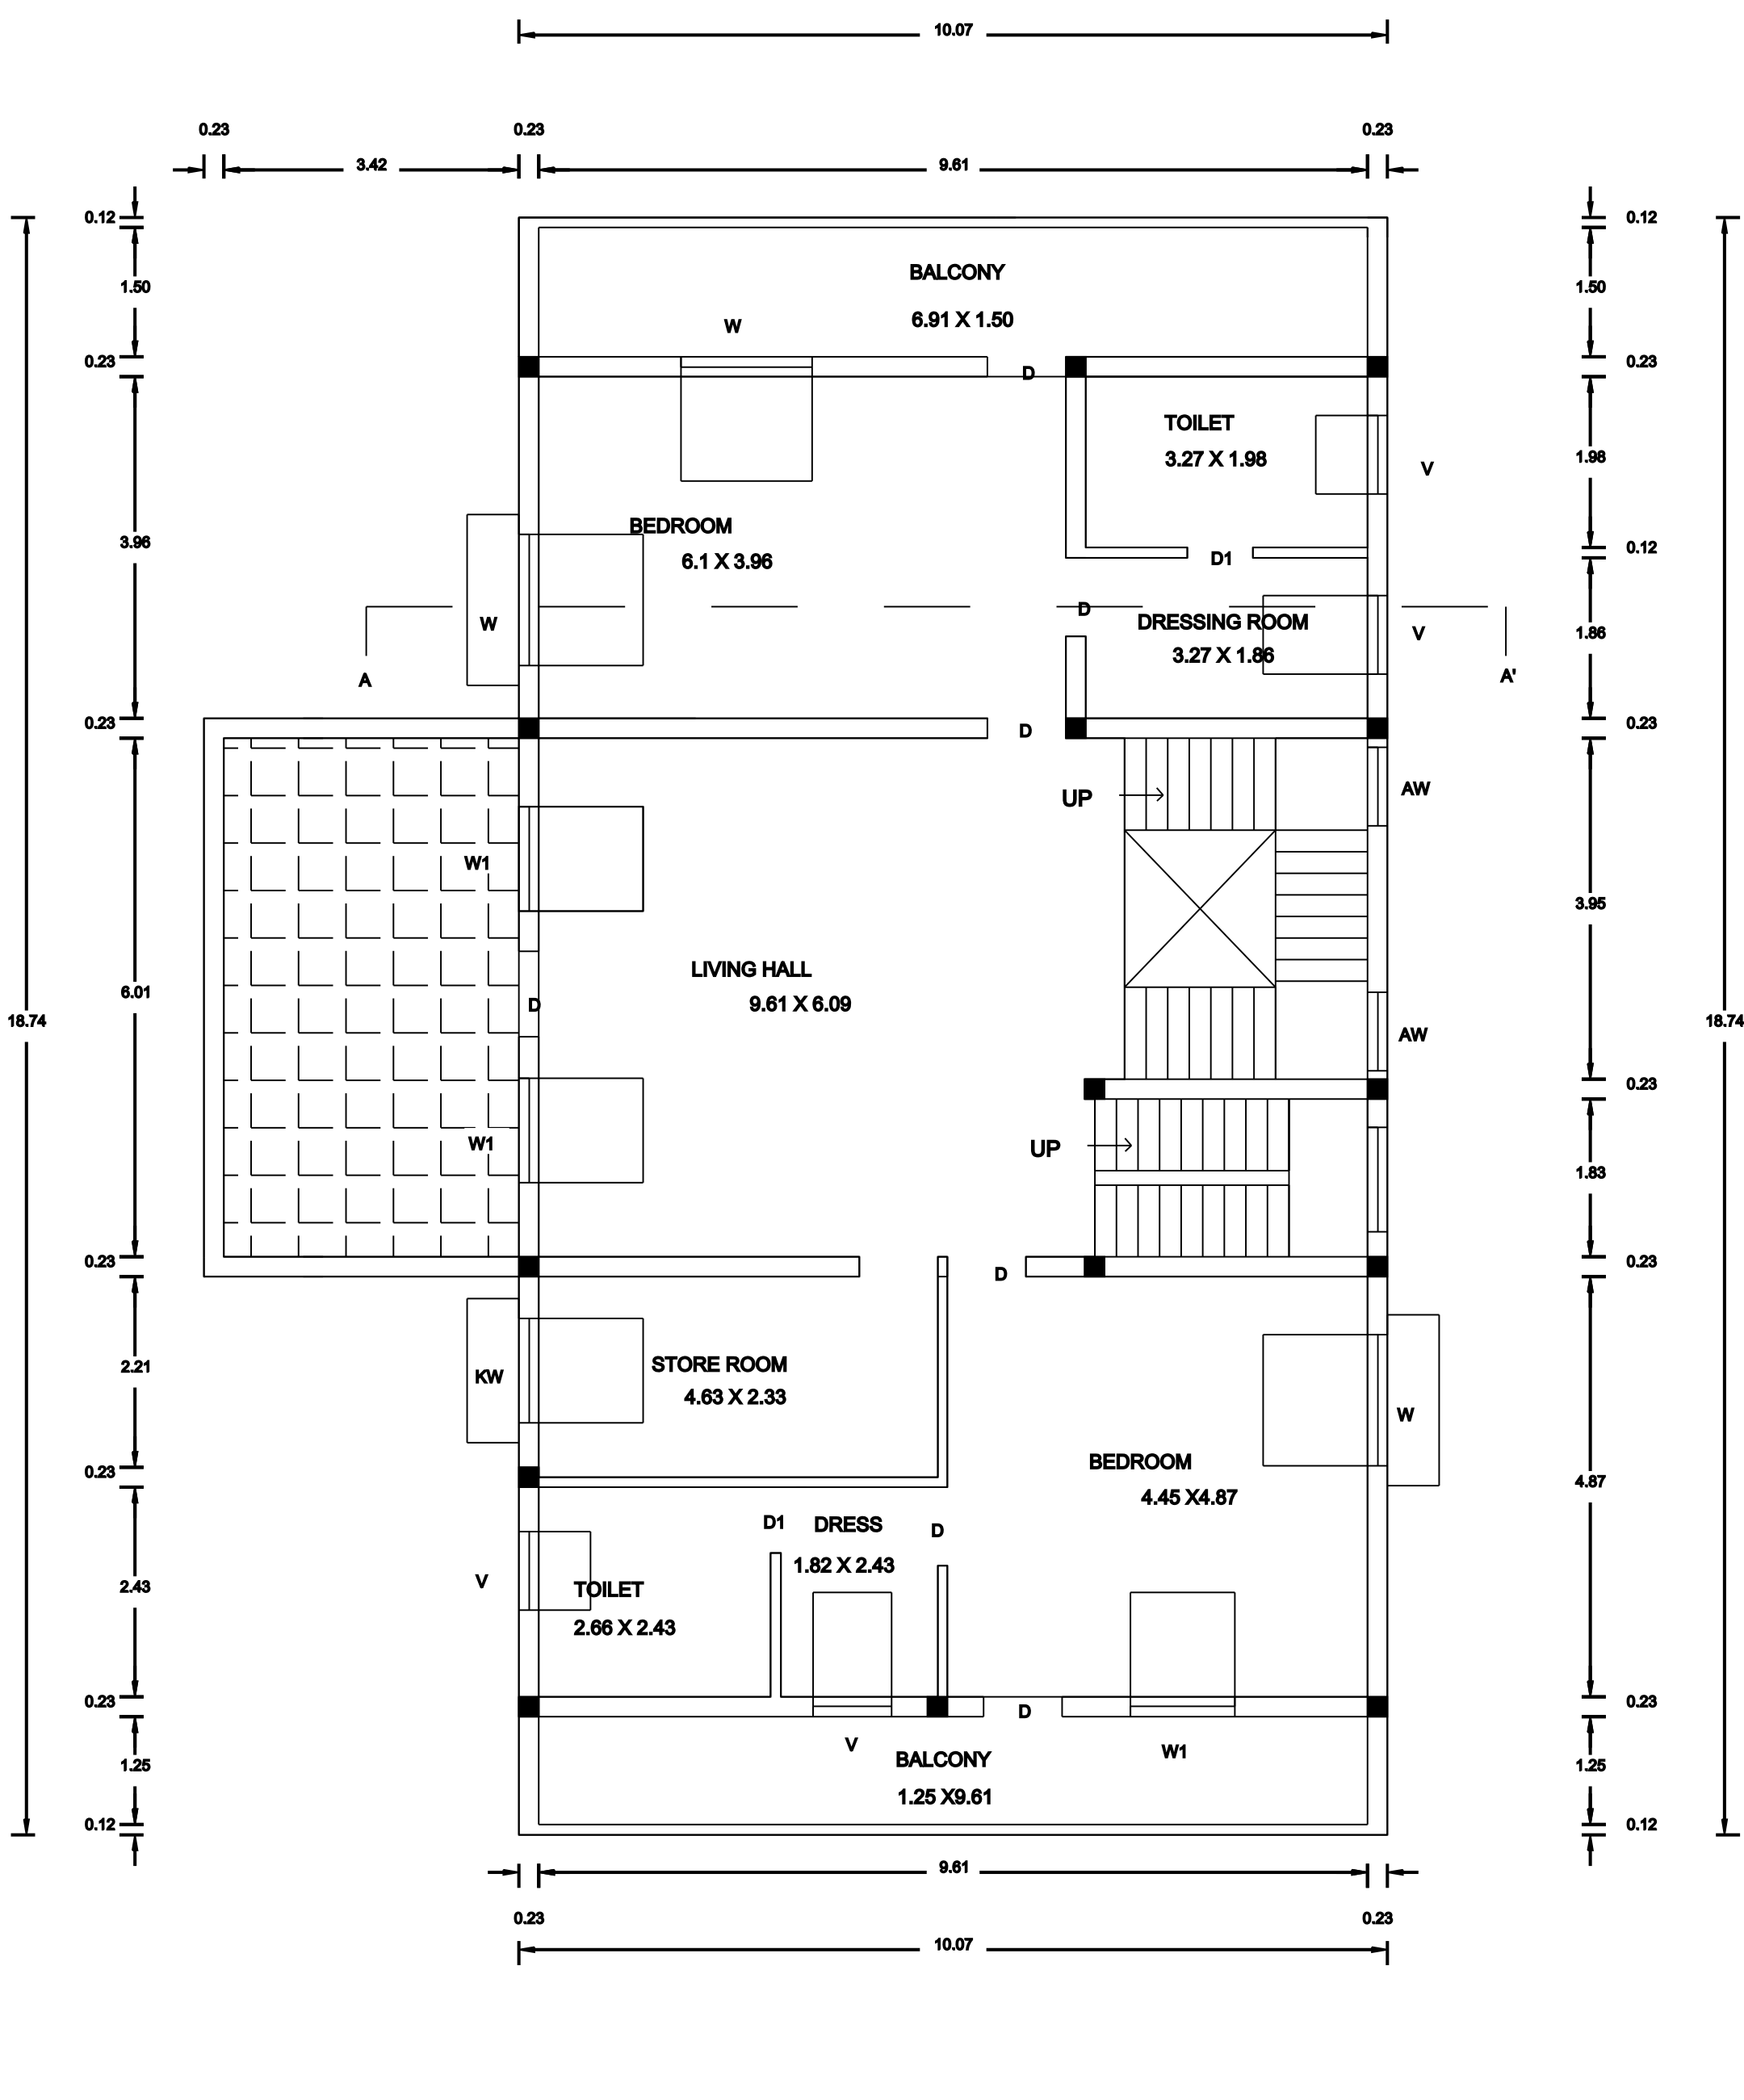
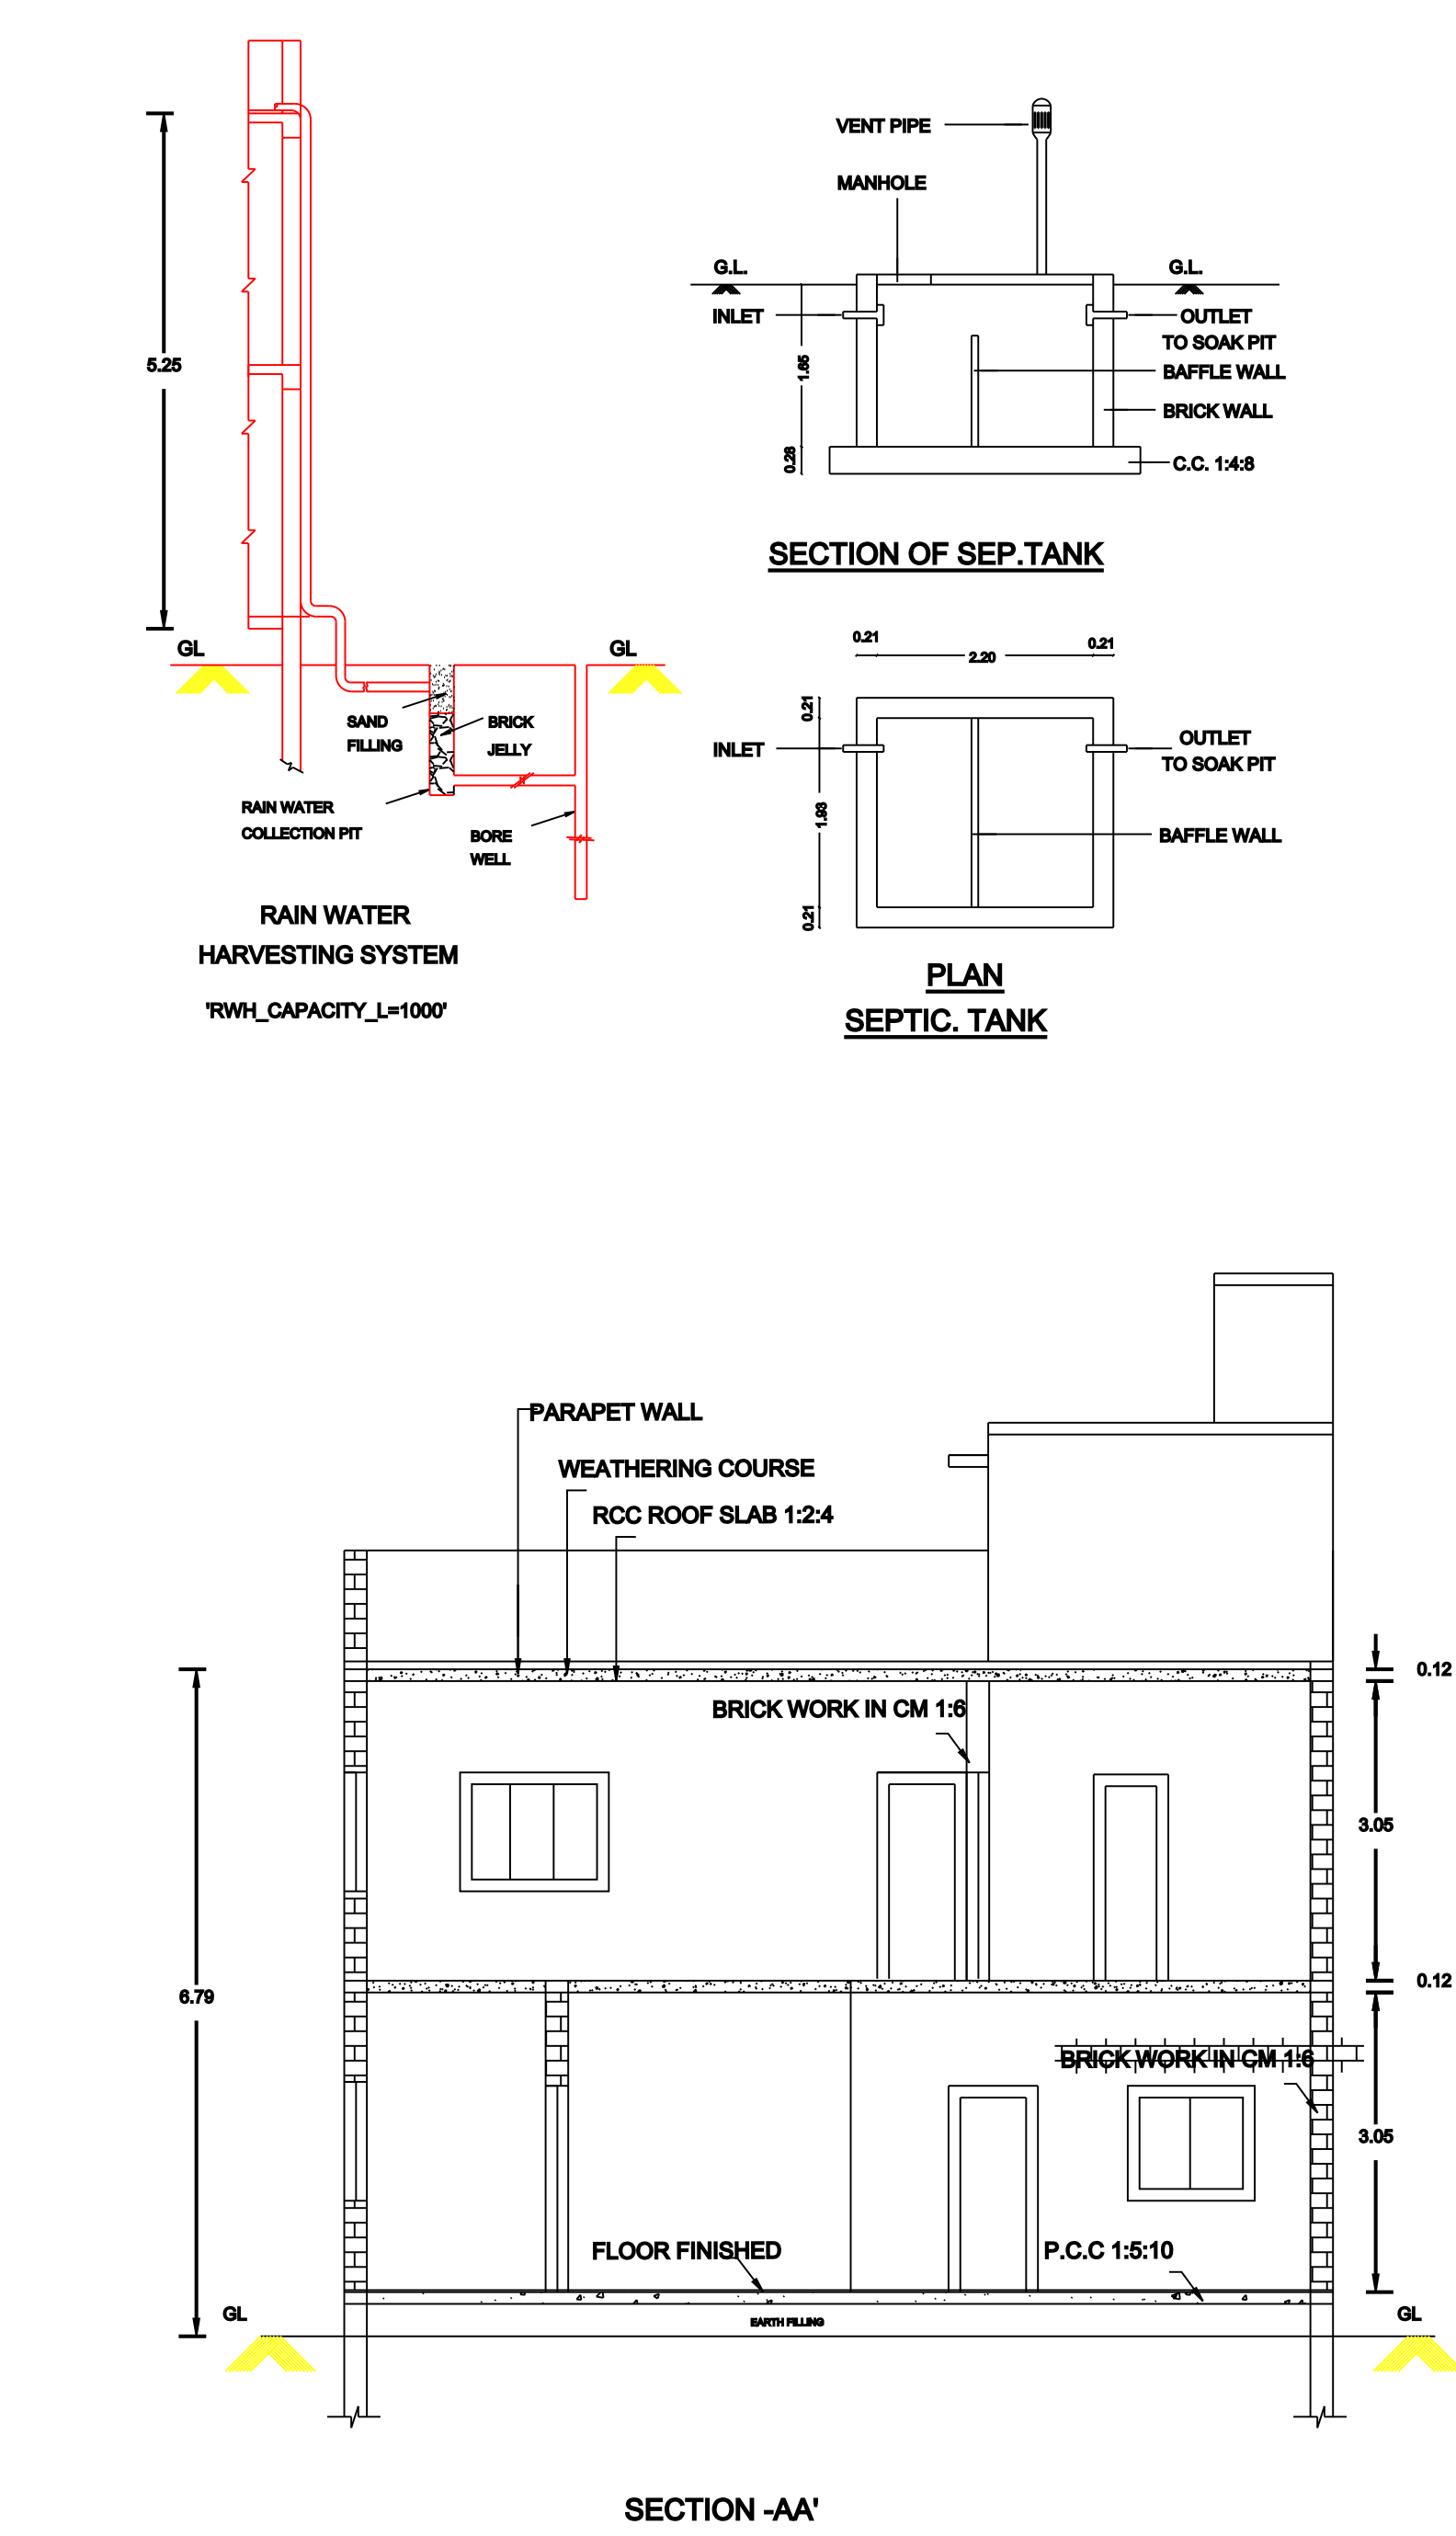
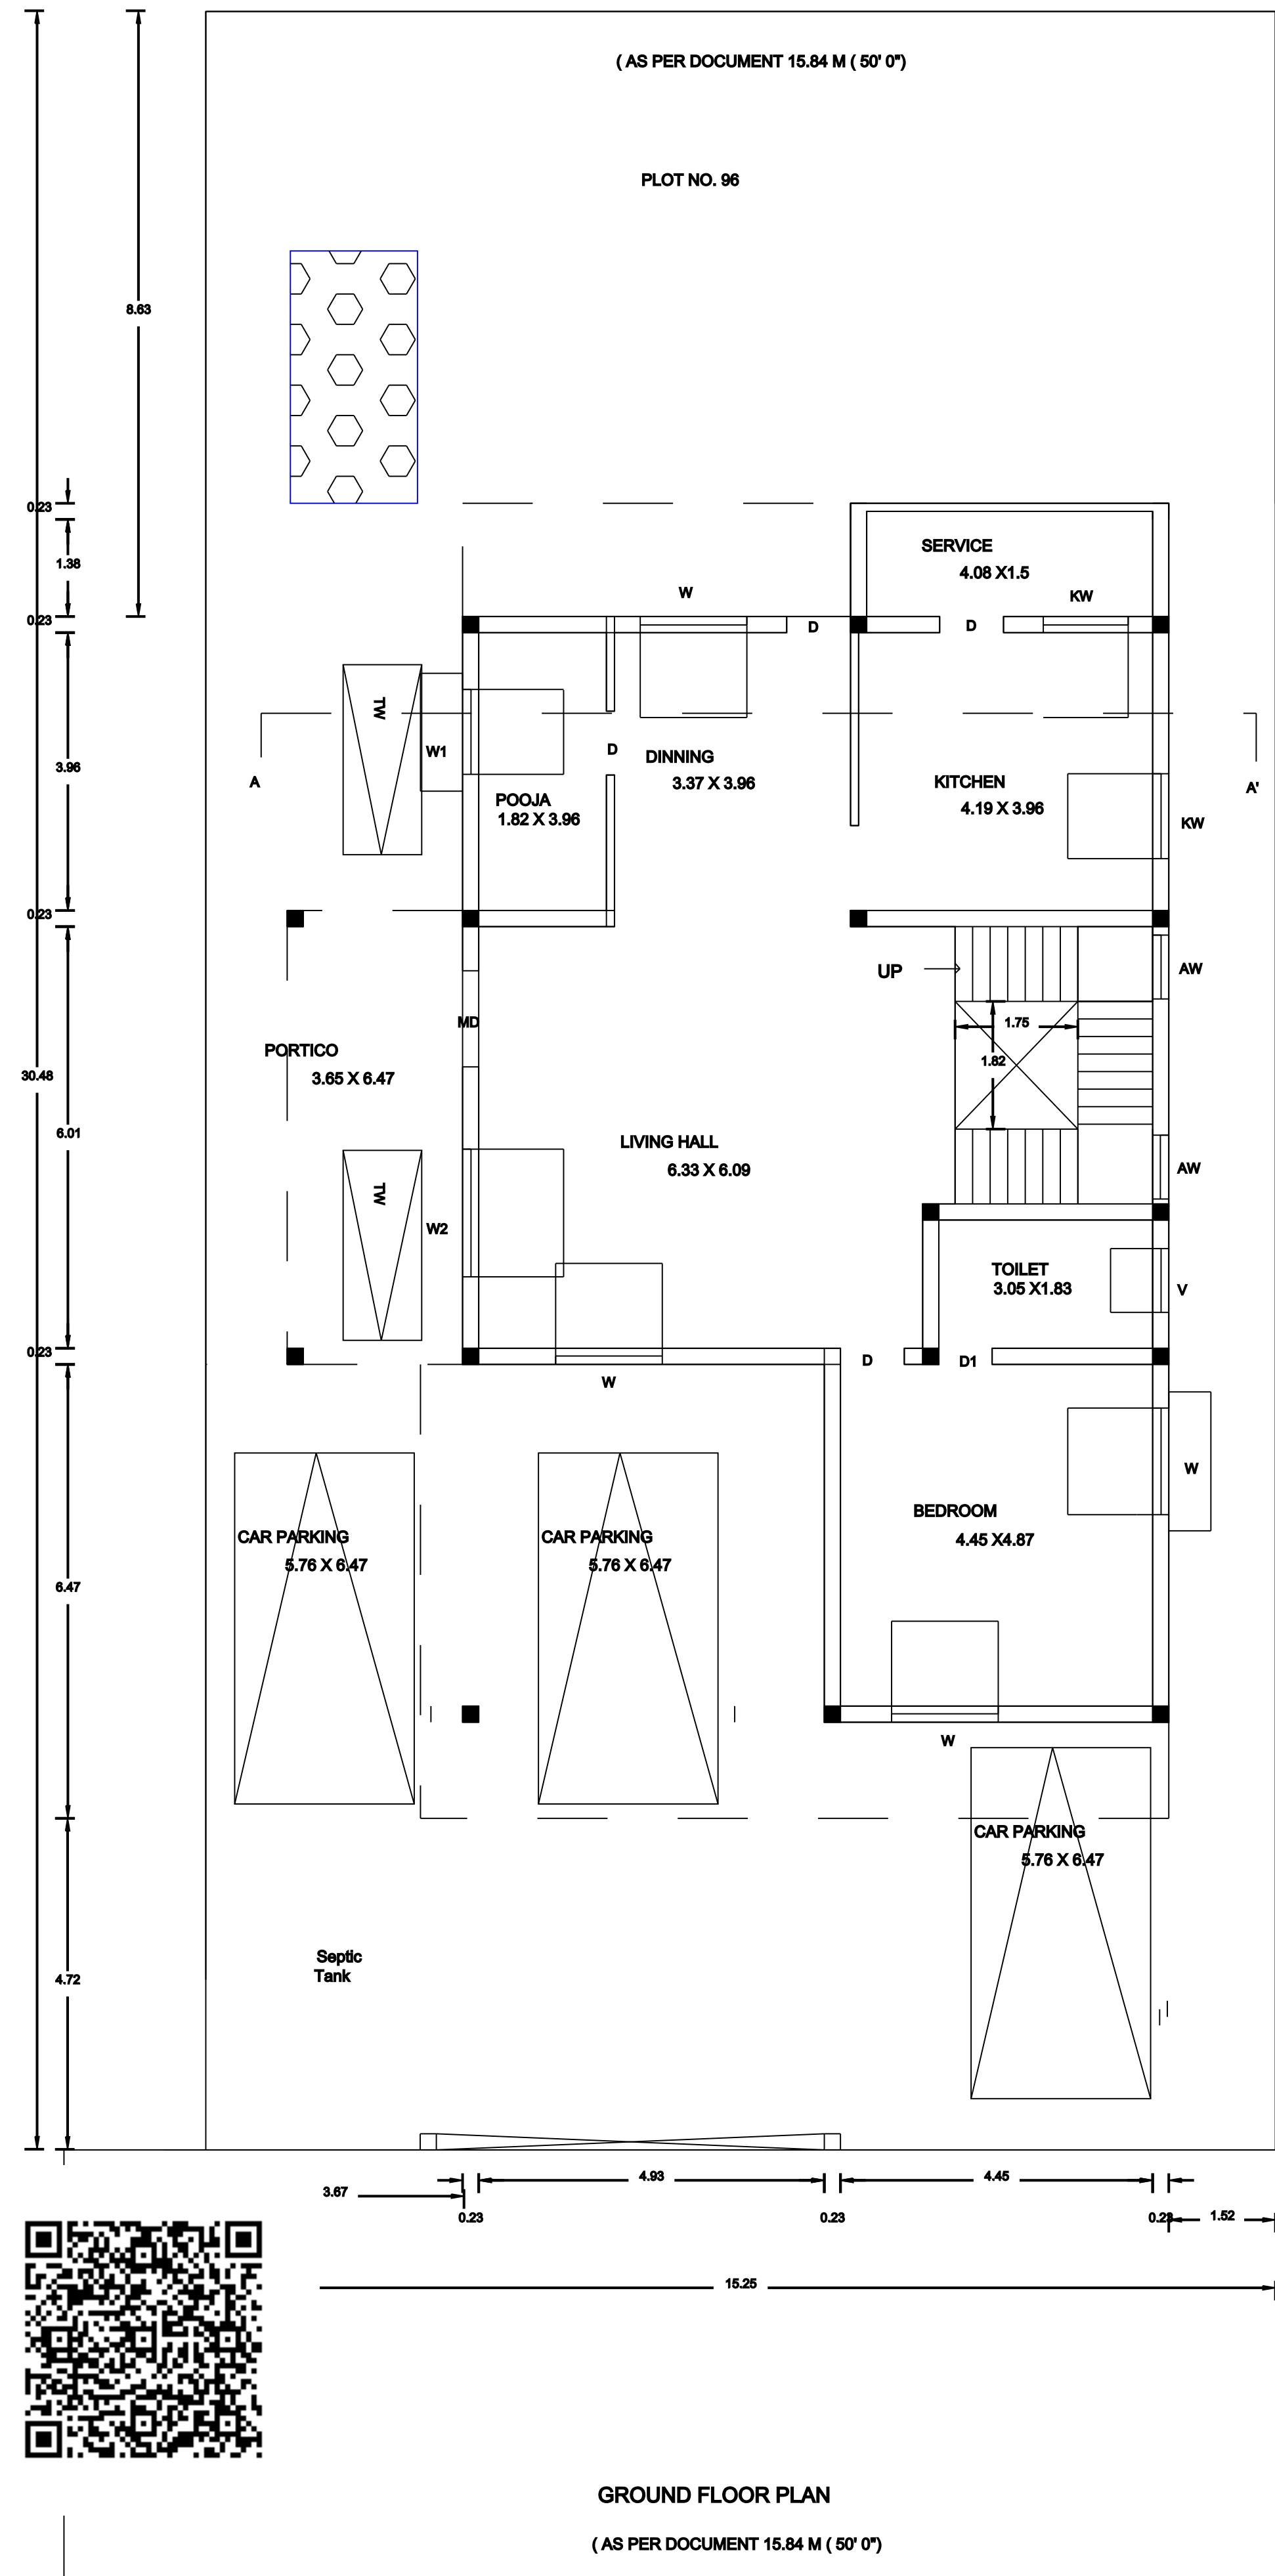


PLAN SHOWING PROPOSED CONSTRUCTION OF TWO STORIED RESIDENTIAL BUILDING

PLOT NO. 87, R.S NO..433/3B , 4th CROSS STREET , ECR ROAD ,HOLLYWOOD BEACH FARM HOUSE, KEEZHPUTHUPATTU,MARAKKANAM TALUK,VILLUPURAM DISTRICT , TAMILNADU

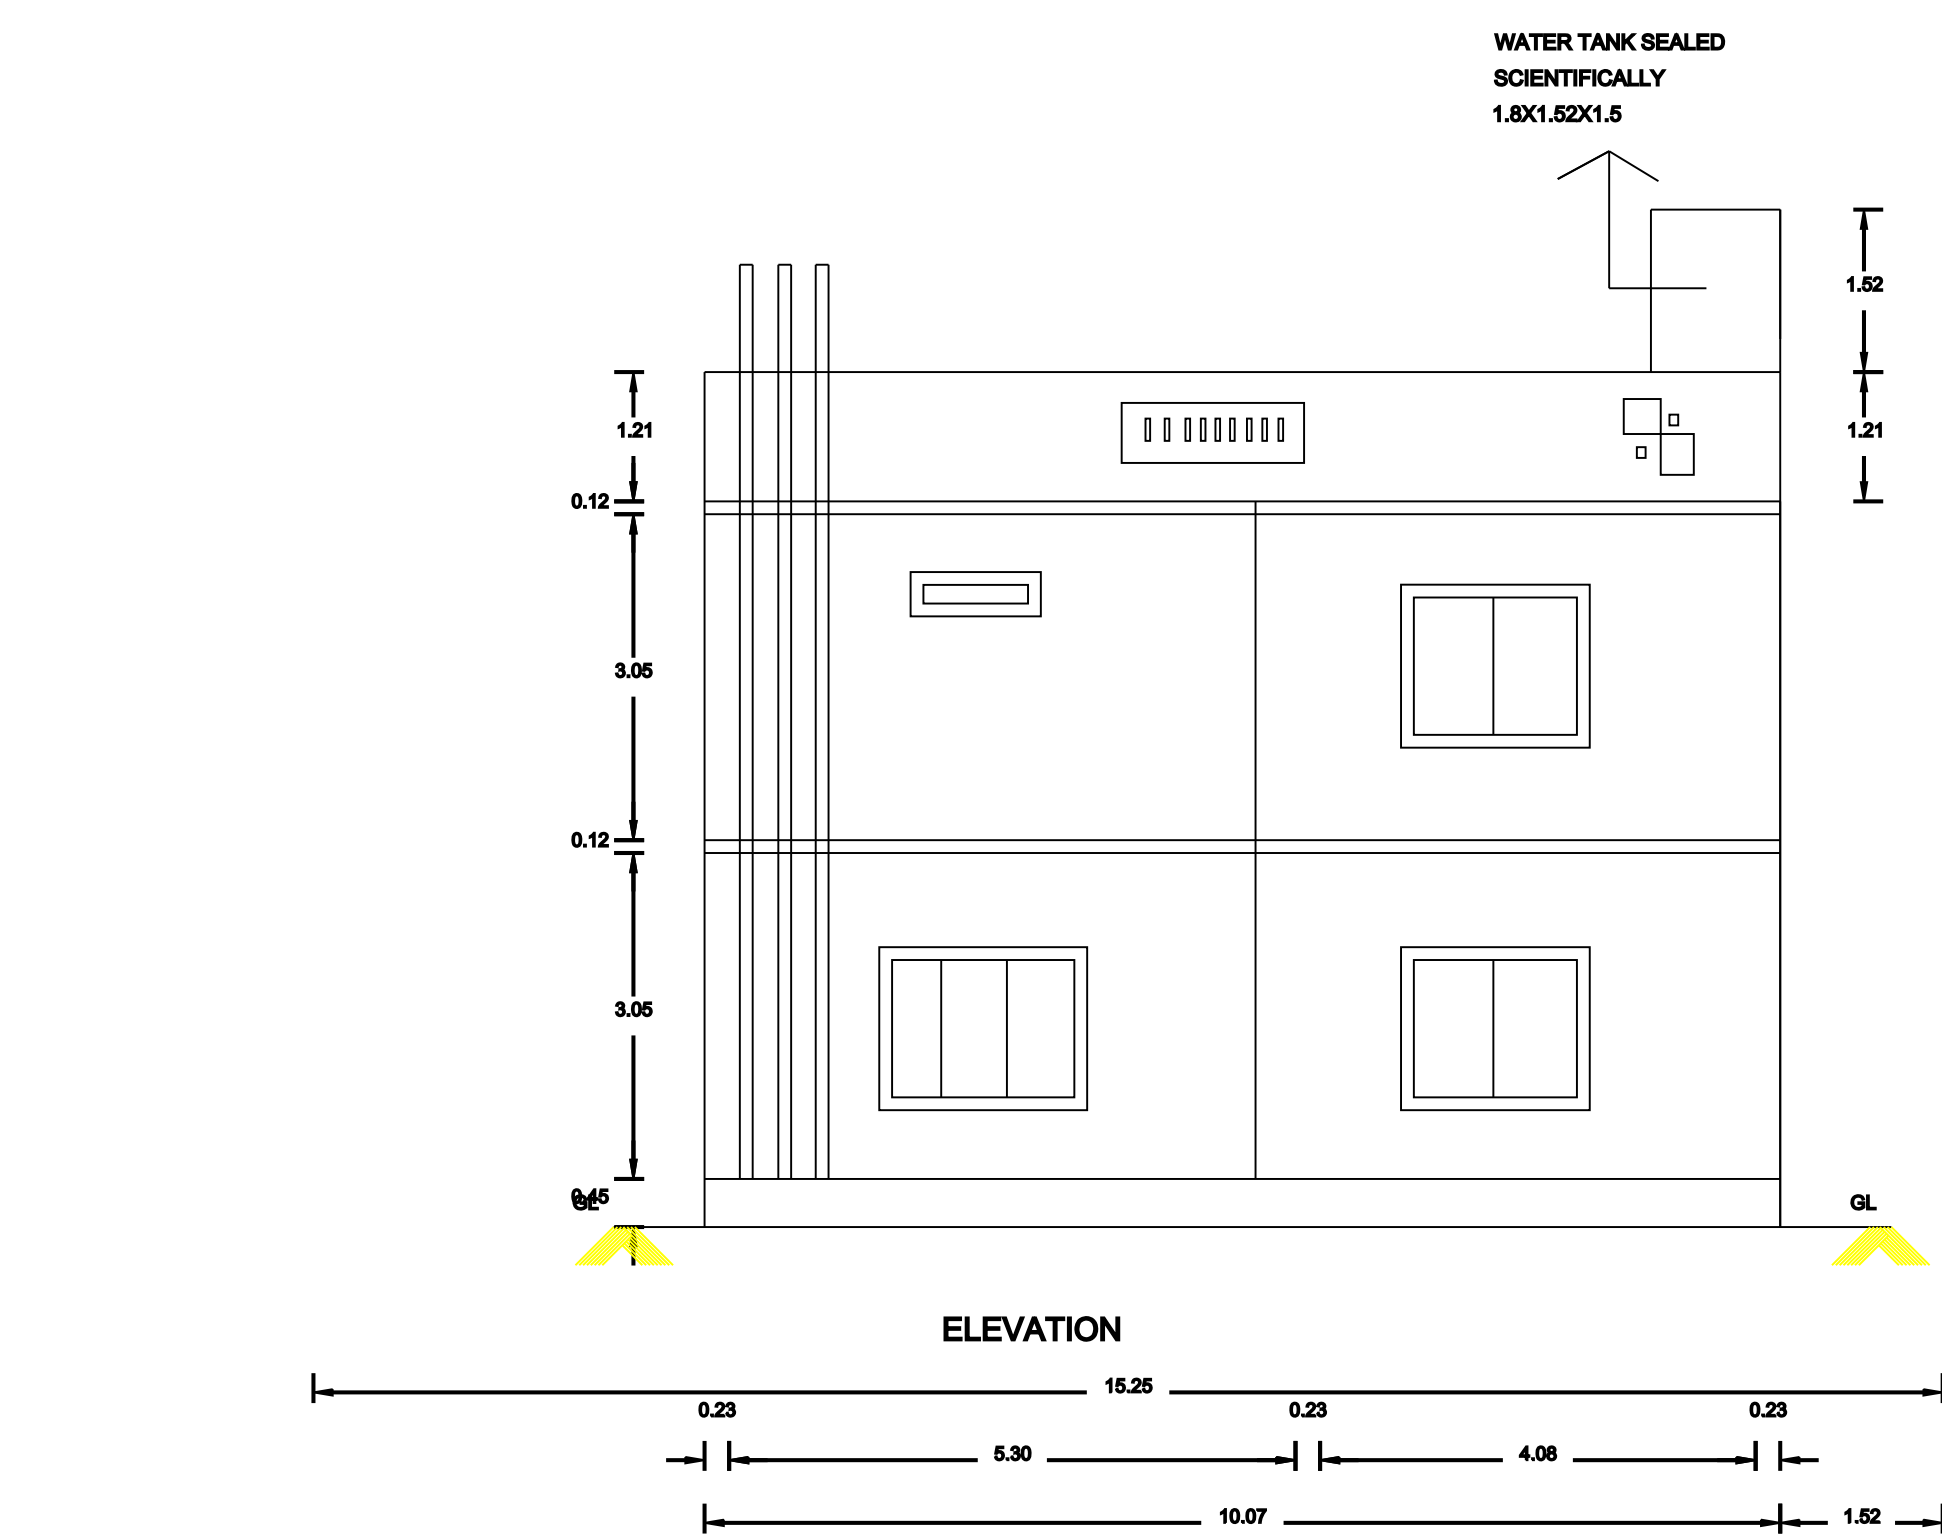

- SPECIFICATIONS:**
1. R.C.C FOOTINGS FOR FOUNDATION IN M20 MIX
 2. R.C.C. COLUMNS IN M20 MIX
 3. R.C.C. ROOF SLAB AND BEAMS IN M20 MIX
 4. 9" BRICK WORK IN C.M 1:5 IN SUPER STRUCTURE
 5. COUNTRY WOOD DOORS WITH FLUSH SHUTTERS
 6. COUNTRY WOOD GLAZED WINDOWS
 7. INTERNAL PLASTERING IN C.M 1:4
 8. EXTERNAL PLASTERING IN CM 1:5
 9. WEATHERING COURSE IN BRICK JELLY LIME CONCRETE 1:3 MIX
 10. WEATHERING TILES IN 9"x9" BURNT CLAY TILES IN LAID IN:3 MIX

AREA STATEMENT		SQ.FT	SQ.MT
PLOT AREA (AS PER DOCUMENT)	5000	464.70	
PLOT AREA (AS PER PATTA)	5000	464.70	
PLOT AREA (AS PER SITE)	5000	464.70	
TOTAL FSI AREA			
PROPOSED GROUND FLOOR AREA	1502.84	139.67	
PROPOSED FIRST FLOOR AREA	2284.24	212.29	
TOTAL FSI AREA		3787.08	351.96
TOTAL NON FSI AREA			
PARKING AREA	615.58	57.22	
PRO HEADROOM AREA	86.40	8.03	
NET TOTAL FSI & NON FSI AREA	4489.16	417.26	

PLOT COVERAGE : 30%

FLOOR SPACE INDEX : 0.75

JOINERY DETAILS:		
	DESCRIPTION	
	MAIN DOOR	1.37 X 2.13
	DOOR	0.90 X 2.13
MD	TIOLET DOOR	0.75 X 2.13
D1	DOOR	0.90 X 2.13
W	WINDOW	1.50 X 1.21
W1	WINDOW	0.9 X 1.21
W2	WINDOW	1.21 X0.90
	VENTILATOR	0.75 X 0.6

COLOUR INDEX:	
PROPOSED BUILDING	
EXISTING ROAD	
BOUNDARY LINE	
DEMOLITION	

REGISTERED ENGINEER.

OWNER NAME AND ADDRESS.

MR.RAMKUMAR S/O SAKTHIVEL

PLOT NO.87, HOLLWOOD BEACH FARM,

KEEZHPUTHUPATTU PANCHAYAT

VANUR (TK), VILLUPURAM (DIST)

APPROVING AUTHORITY.